



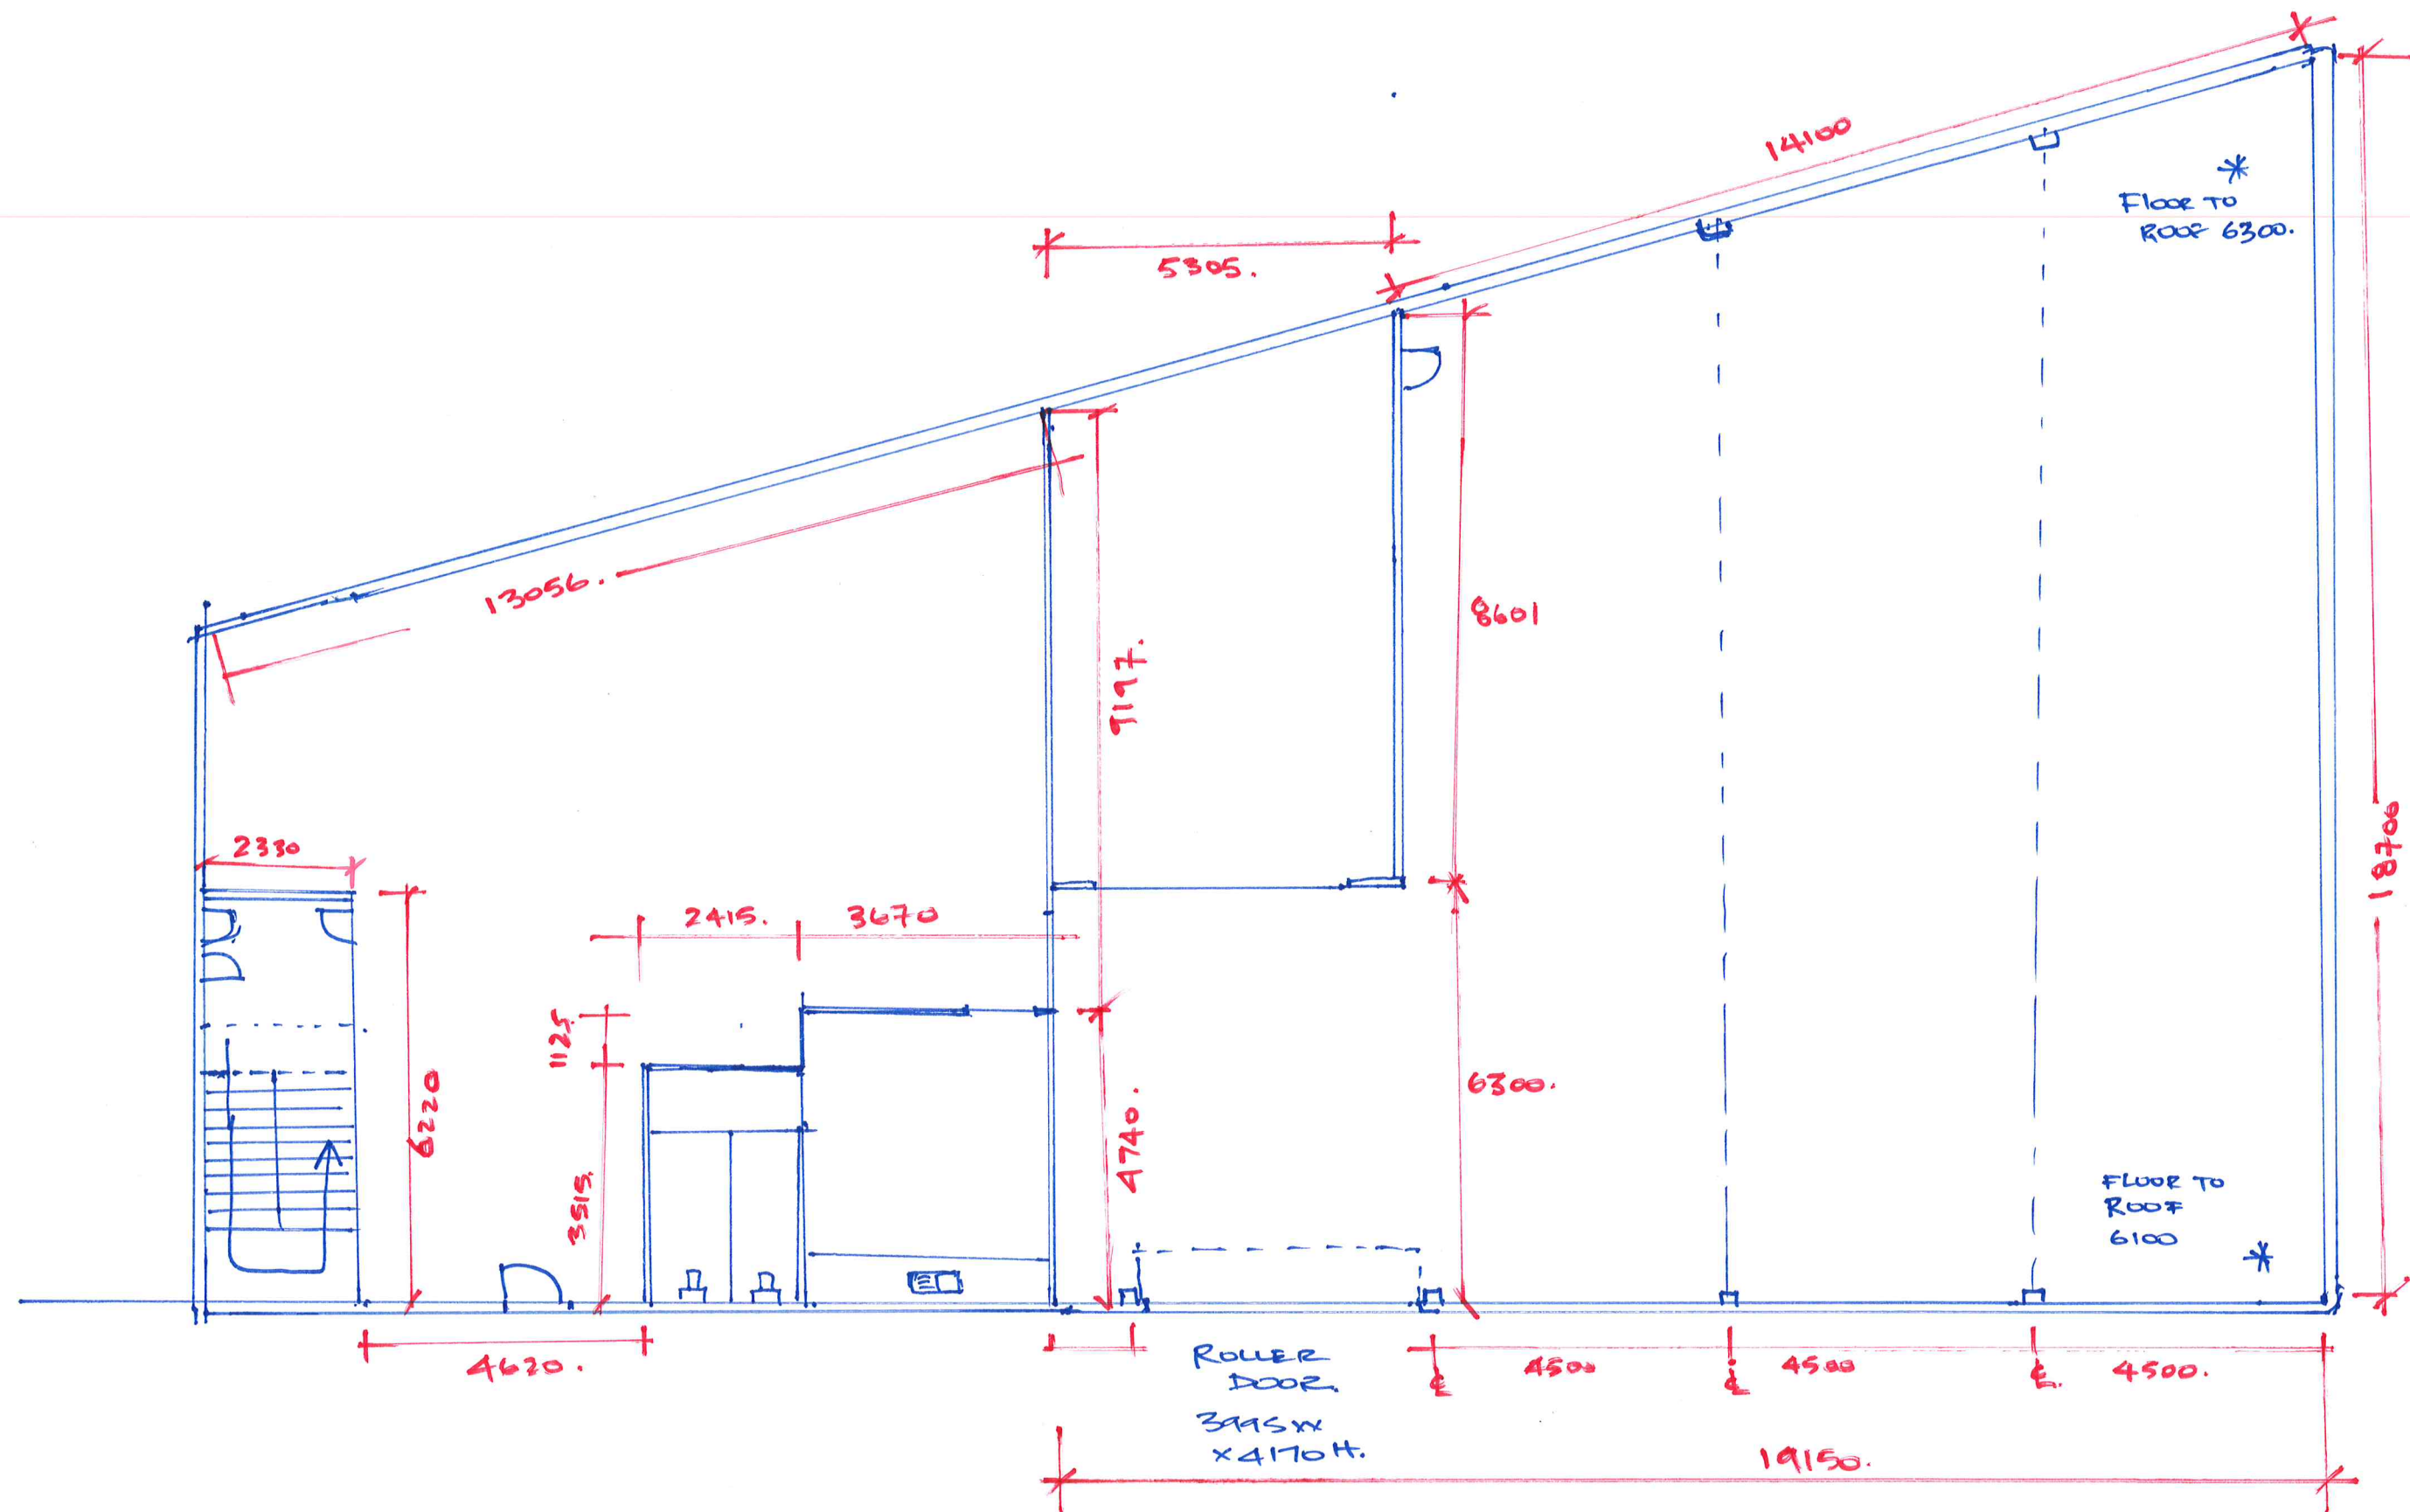

GROUND FLOOR 1:100. @ A3.

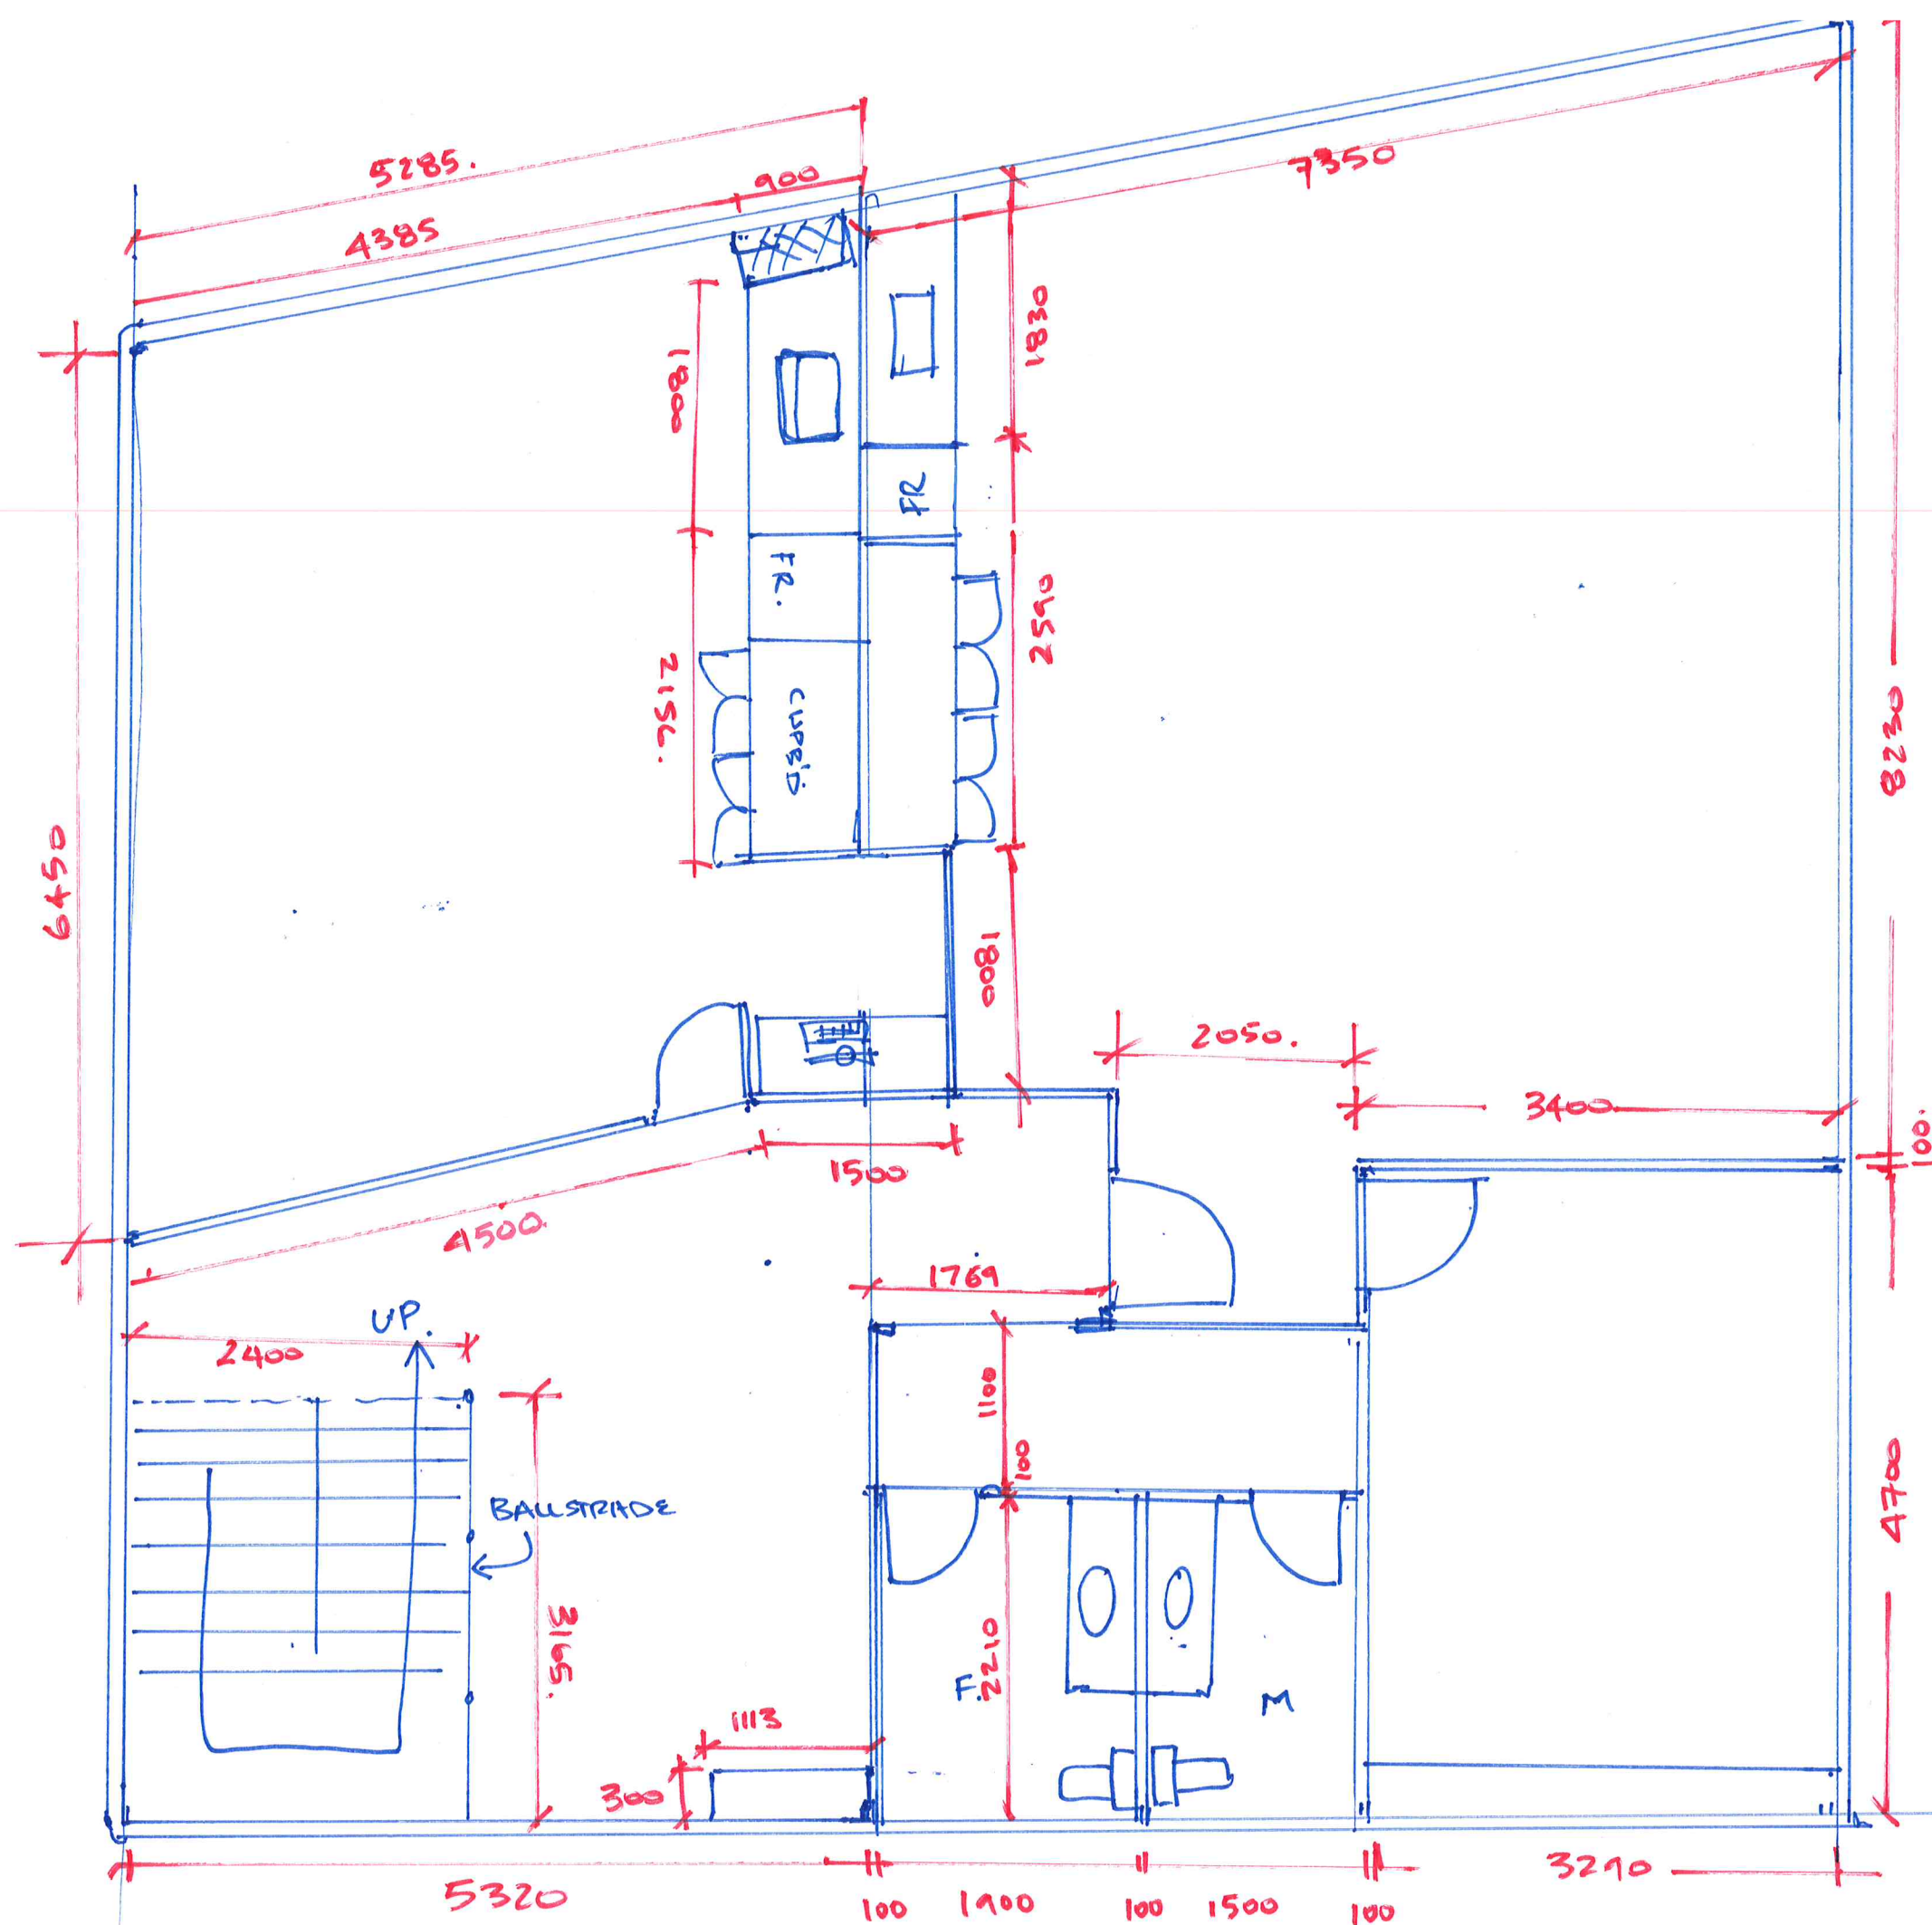

1ST FLOOR
OFFICES
1:50 @ A3.