


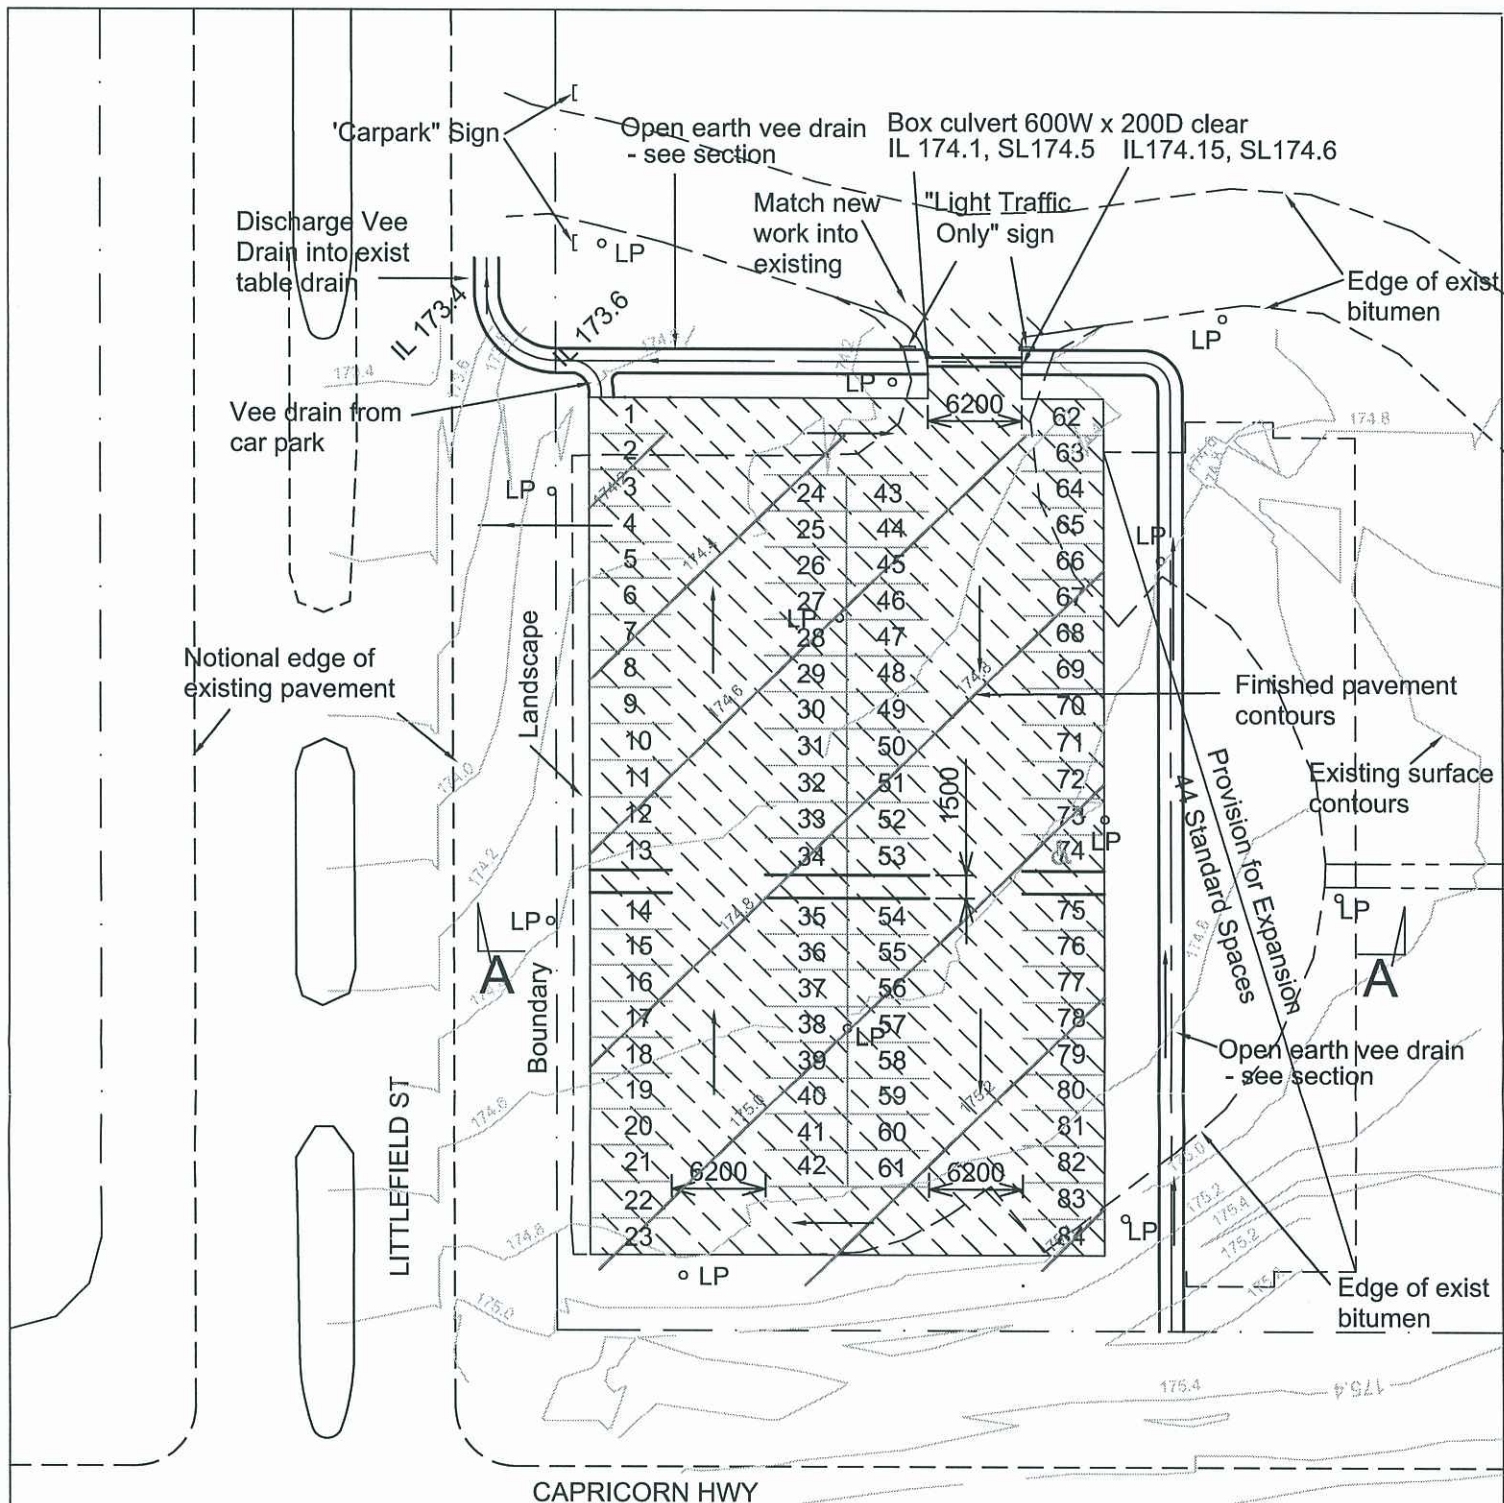

Issue B amended by MADDEN
Landscape Architects on
instruction from AUSCO.



Light traffic pavement - 150 roadbase in 1 layer, CBR 45, 2 coat bitumen spray seal with screenings



Vee drain 1600 wide x min 200 deep, earth lined with fine gravel or equal.

0 10m
1:500 @ A4

PAVEMENT, GRADING AND STORMWATER DRAINAGE

AUSCO MODULAR PTY LTD
BLACKWATER STAYOVER - 84 SPACE CAR PARK
ON PART LOT 82 PLAN 910332

(CORNER CAPRICORN HWY AND LITTLEFIELD ST)

DATE May 2011
JOB No AUS101111
DWG No 02
ISSUE No B

R.S. HEMPHILL PTY LTD


CONSULTING ENGINEERS ACN 010 116 024
109 CLARENCE ROAD, INDOOROOPIILY, QLD, AUSTRALIA: POSTAL: PO BOX 1697 TOOWONG 4066
Tel 61 7 3870 1072 Fax 61 7 3870 0384 Email: dick@hemphill.net.au

FILENAME Dick Hemphill, R S Hemphill Pty Ltd 11/03/2011 4:54 PMAUS_101111_110303_PLAN_02.dwg

APPROVED
OPERATIONAL WORKS
CENTRAL HIGHLANDS REGIONAL COUNCIL

08/06/2011

PLANS AND DOCUMENTS
referred to in the ULDA
APPROVAL dated 4/7/11

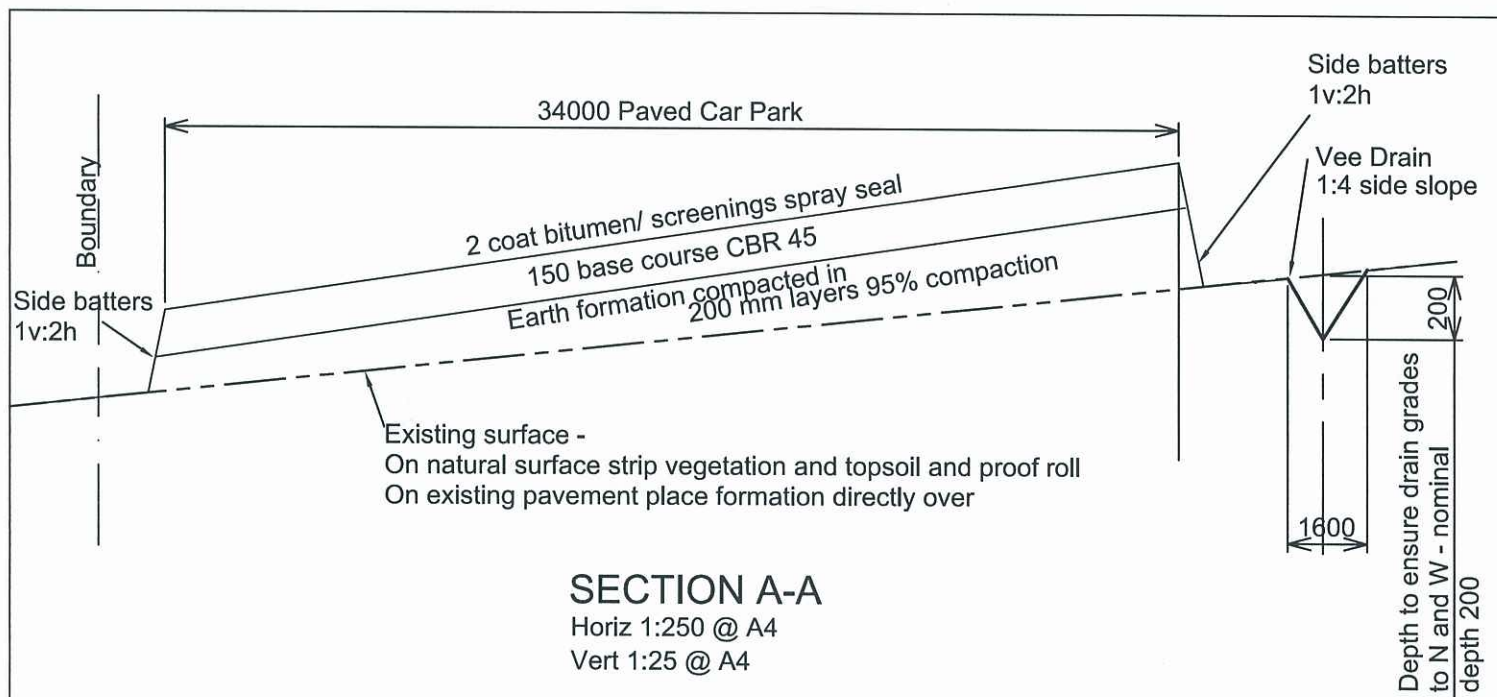

Issue B amended by MADDEN
Landscape Architects on
instruction from AUSCO.

SECTIONS A-A AND B-B

AUSCO MODULAR PTY LTD
BLACKWATER STAYOVER - 84 SPACE CAR PARK
ON PART LOT 82 PLAN 910332 (CORNER CAPRICORN HWY AND LITTLEFIELD ST)

DATE May 2011	R.S. HEMPHILL PTY LTD	CONSULTING ENGINEERS	ACN 010 116 024
JOB No AUS101111	109 CLARENCE ROAD, INDOOROOPIILLY, QLD, AUSTRALIA: POSTAL: PO BOX 1697 TOOWONG 4066		
DWG No 03	Tel 61 7 3870 1072 Fax 61 7 3870 0384 Email: dick@hemphill.net.au		
ISSUE No B	FILENAME Dick Hemphill, R S Hemphill Pty Ltd 11/03/2011 4:50 PMAUS_101111_110303_PLAN_03.dwg		

APPROVED
OPERATIONAL WORKS
CENTRAL HIGHLANDS REGIONAL COUNCIL

08/06/2011


PLANS AND DOCUMENTS
referred to in the ULDA
APPROVAL dated 4/7/11

PLANS AND DOCUMENTS
referred to in the ULDA
APPROVAL dated 4 / 7 / 11

A MENDED IN RED
1 JUL 2011

By: Matt Teo (name)
of the ULDA

BLACKWATER INTERNATIONAL COAL CENTRE (BICC)
TMR REF. No. 830/173 DA47/07

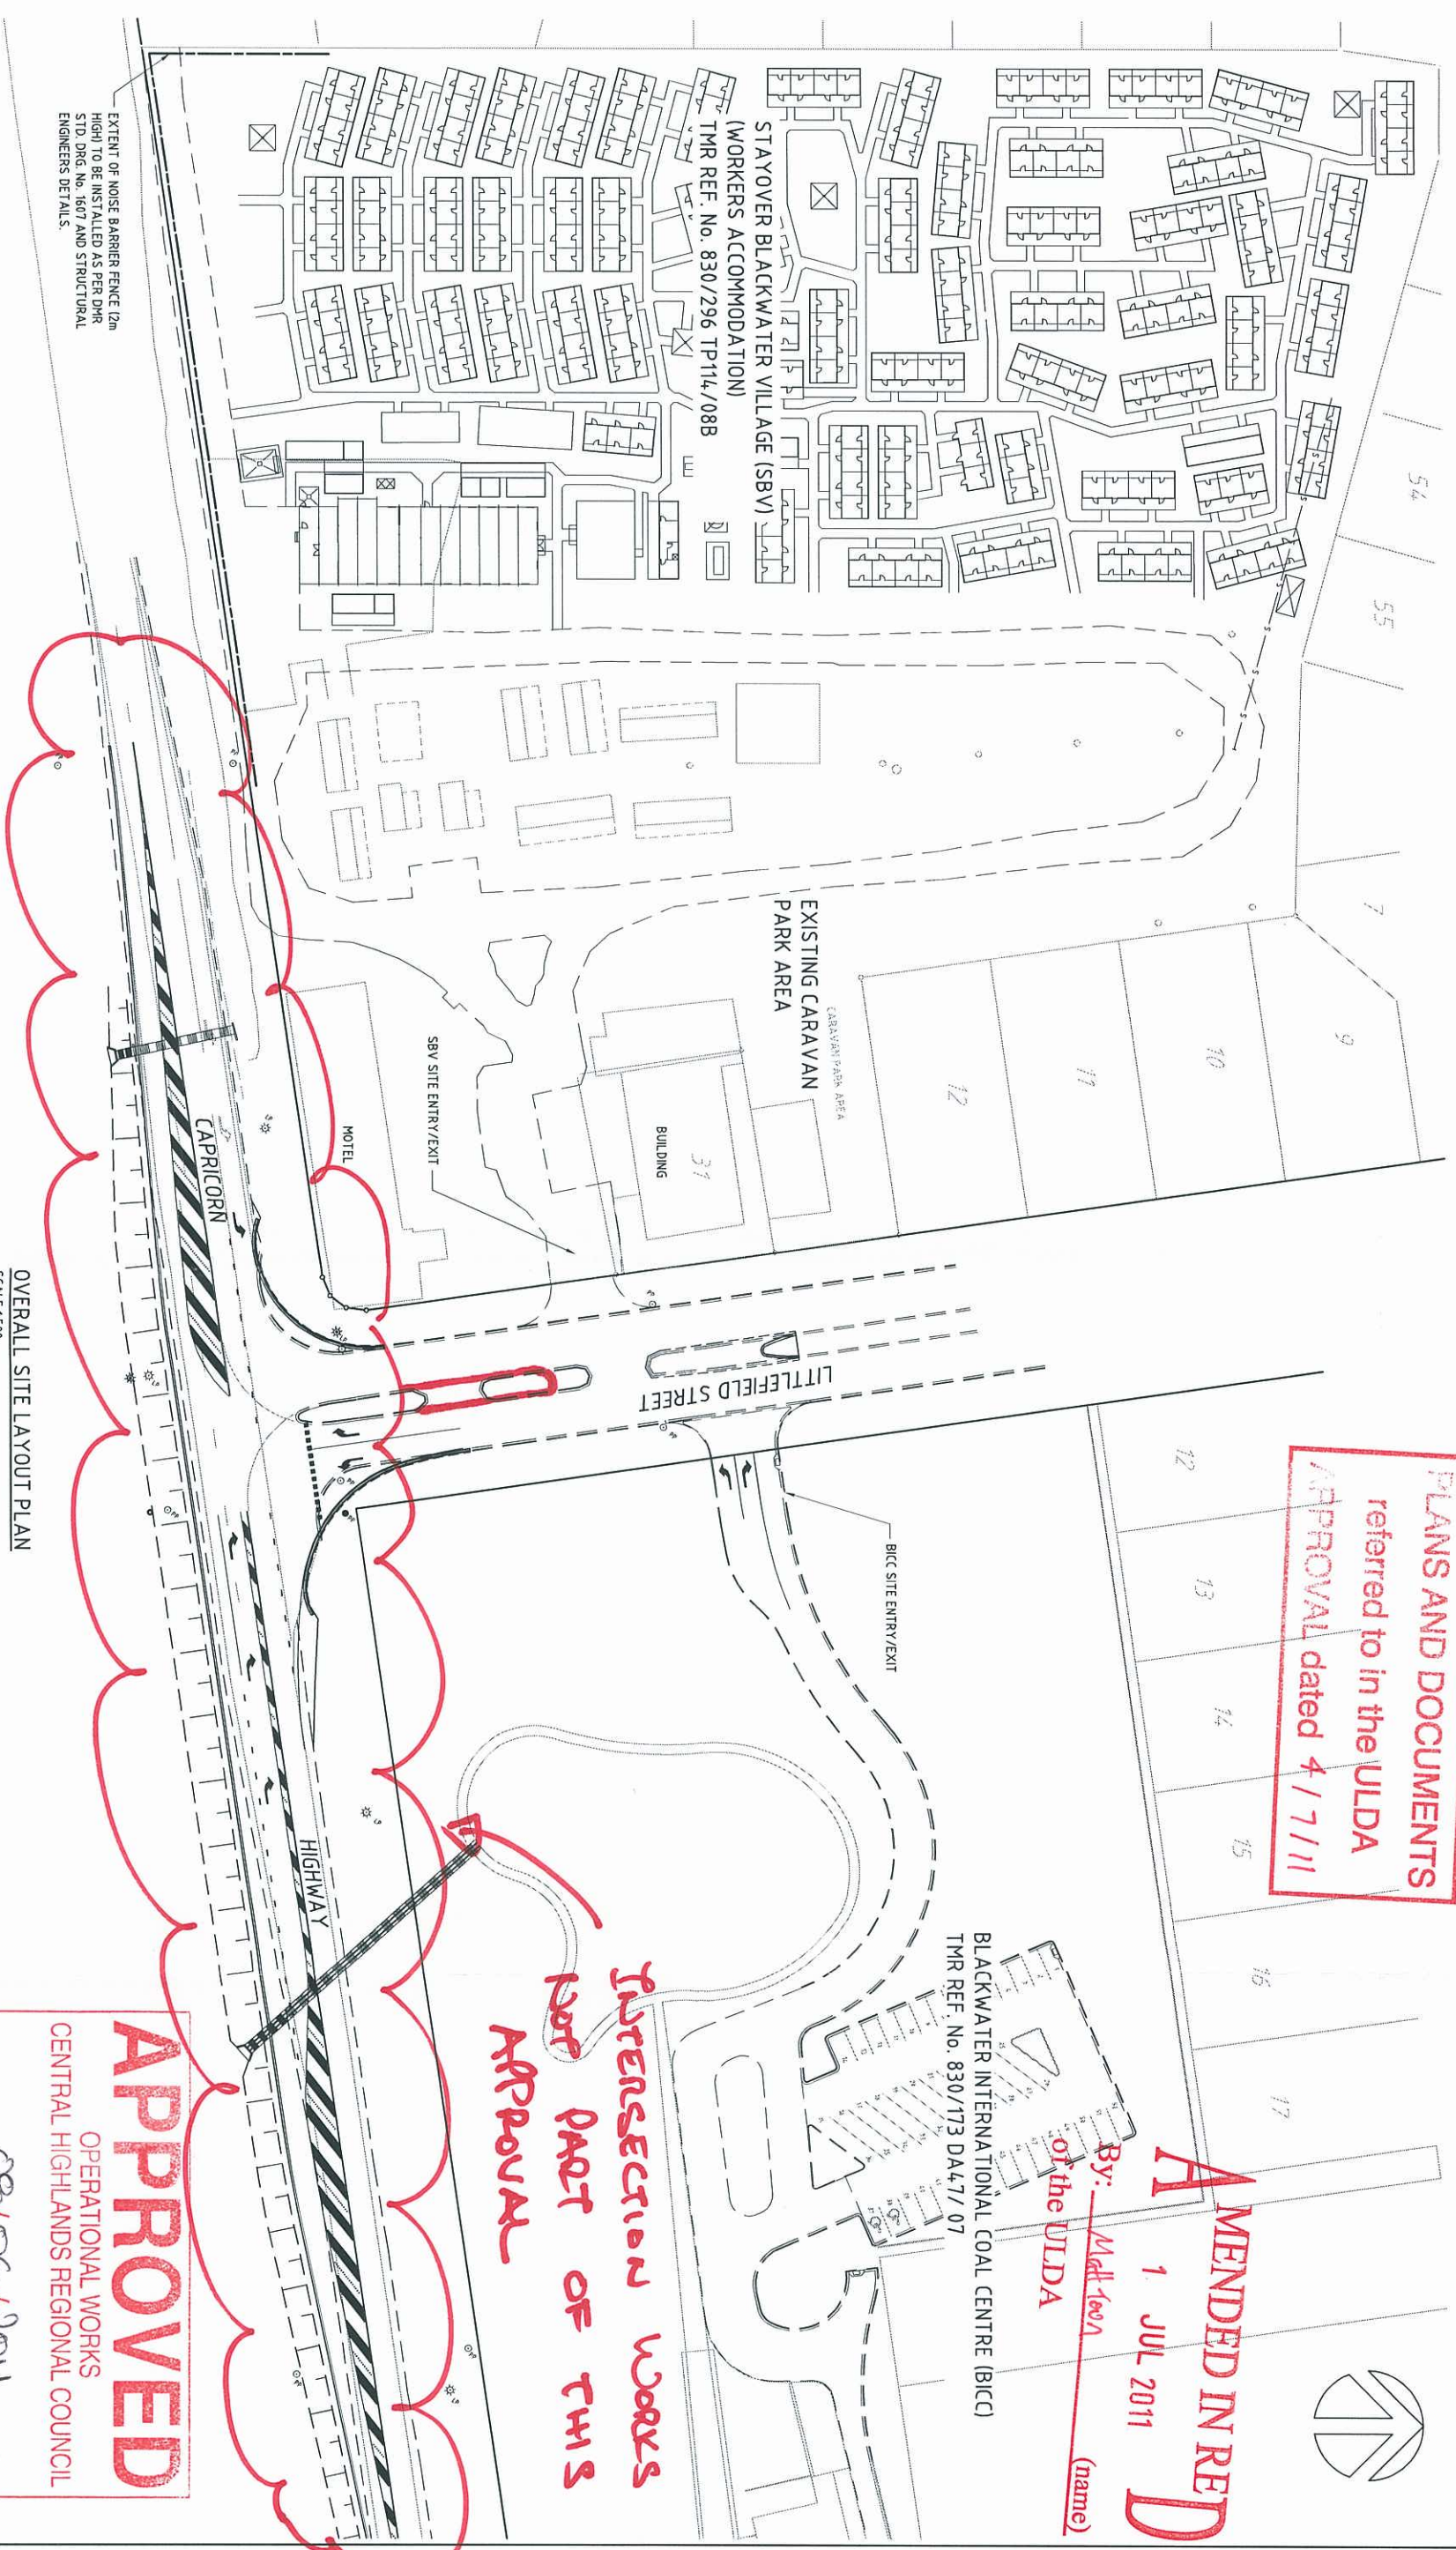

APPROVED
OPERATIONAL WORKS
CENTRAL HIGHLANDS REGIONAL COUNCIL
08/06/2011

INTERSECTION WORKS
NOT PART OF THIS
APPROVAL

Client

AUSCO

Blackwater International Coal Centre

Project

INTERSECTION WORKS
CORNER CAPRICORN HWY
& LITTLEFIELD ST.,
BLACKWATER QLD. 4717

Drawing Title

OVERALL LAYOUT PLAN

DISCLAIMER & COPYRIGHT:

Only the original and not electronic, the drawings issued by Intelar Pty Ltd are to be used for the purpose of the project. Any other use or distribution of the drawings without the written consent of Intelar Pty Ltd is prohibited. The user's responsibility is to ensure that the drawings are used in accordance with the terms of the license. The drawings are the property of Intelar Pty Ltd and are not to be reproduced or used in any other form without the written consent of Intelar Pty Ltd.

ENGINEERING

intelar

INTEGRATED SOLUTIONS

LV 3 Northcott, 23 Northcott
P: 417 3238 1100 - F: 417 3238 1155
W: www.intelar.com.au - ABN 67 993 117 232

Drawn	AL	Designed	JN	Verified	
Scale	1:500	Approved		Date	DEC 2010
Drawing Number	8438			Amendment	B