

PLANS AND DOCUMENTS
referred to in the PDA
DEVELOPMENT APPROVAL

Approval no: DEV2021/1171



Date: 29 June 2022



Queensland
Government

Pedestrian 'Zebra' Crossing line
marked in accordance with MUTCD
(AS1742.10-2009) Figure 1

**CONCEPT DRAWING.
FOR DISCUSSION ONLY.**

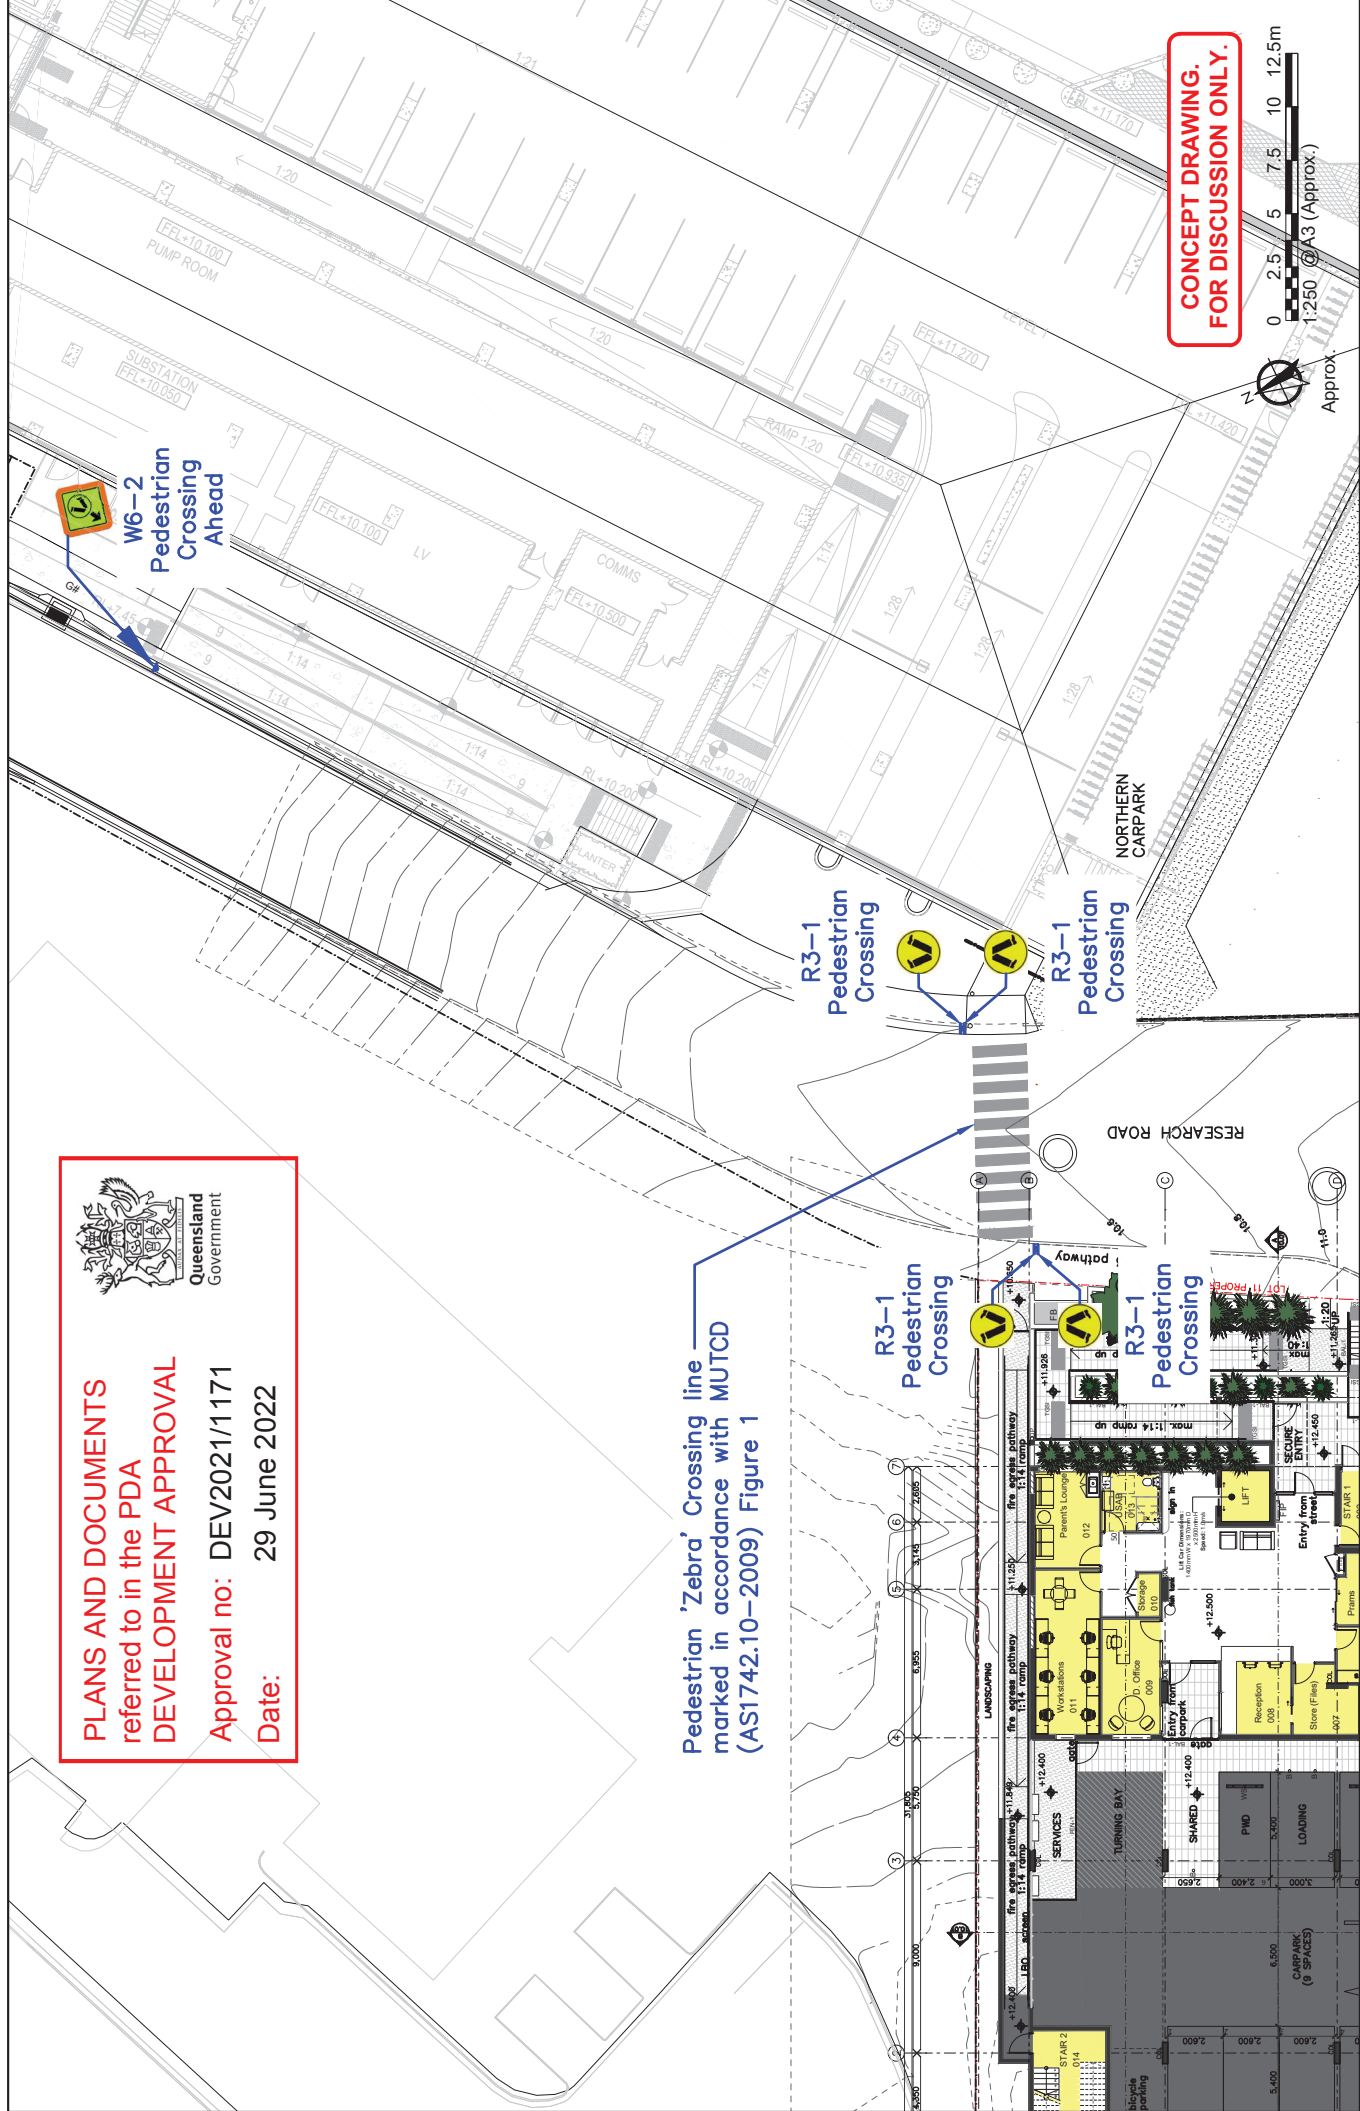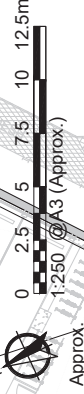

DRAWING TITLE Lady Ramsay Child Care Redevelopment 'Zebra' Pedestrian Crossing Functional Signs and Line Marking Concept		LOCATION Research Road, Herston, Brisbane Queensland	
REV / DATE / AMENDMENT / ISSUE 1A 06/06/22 Preliminary Review - For Discussion	DWG CHK 1A 06/06/22	PRELIMINARY NOT FOR CONSTRUCTION	JOB No. / DRAWING No. AUU012-01 // SK07
DISCLAIMER The information contained in this drawing is for discussion only and is not to be used for any other purpose. The client is responsible for ensuring that the information is accurate and complete. The consultant is not responsible for any errors or omissions in this drawing.		DATE 06.06.2022	PREPARED FOR Discussion Only

CAMBRAy consulting
Traffic Engineering and Transport Planning
Suite 2601, 21 Mary Street Brisbane Q 4000
t: 07 3221 3503 | e: contact@cambray.com.au