


PLANS AND DOCUMENTS
referred to in the PDA
DEVELOPMENT APPROVAL

Approval no: DEV2021/1171

Date: 29 June 2022

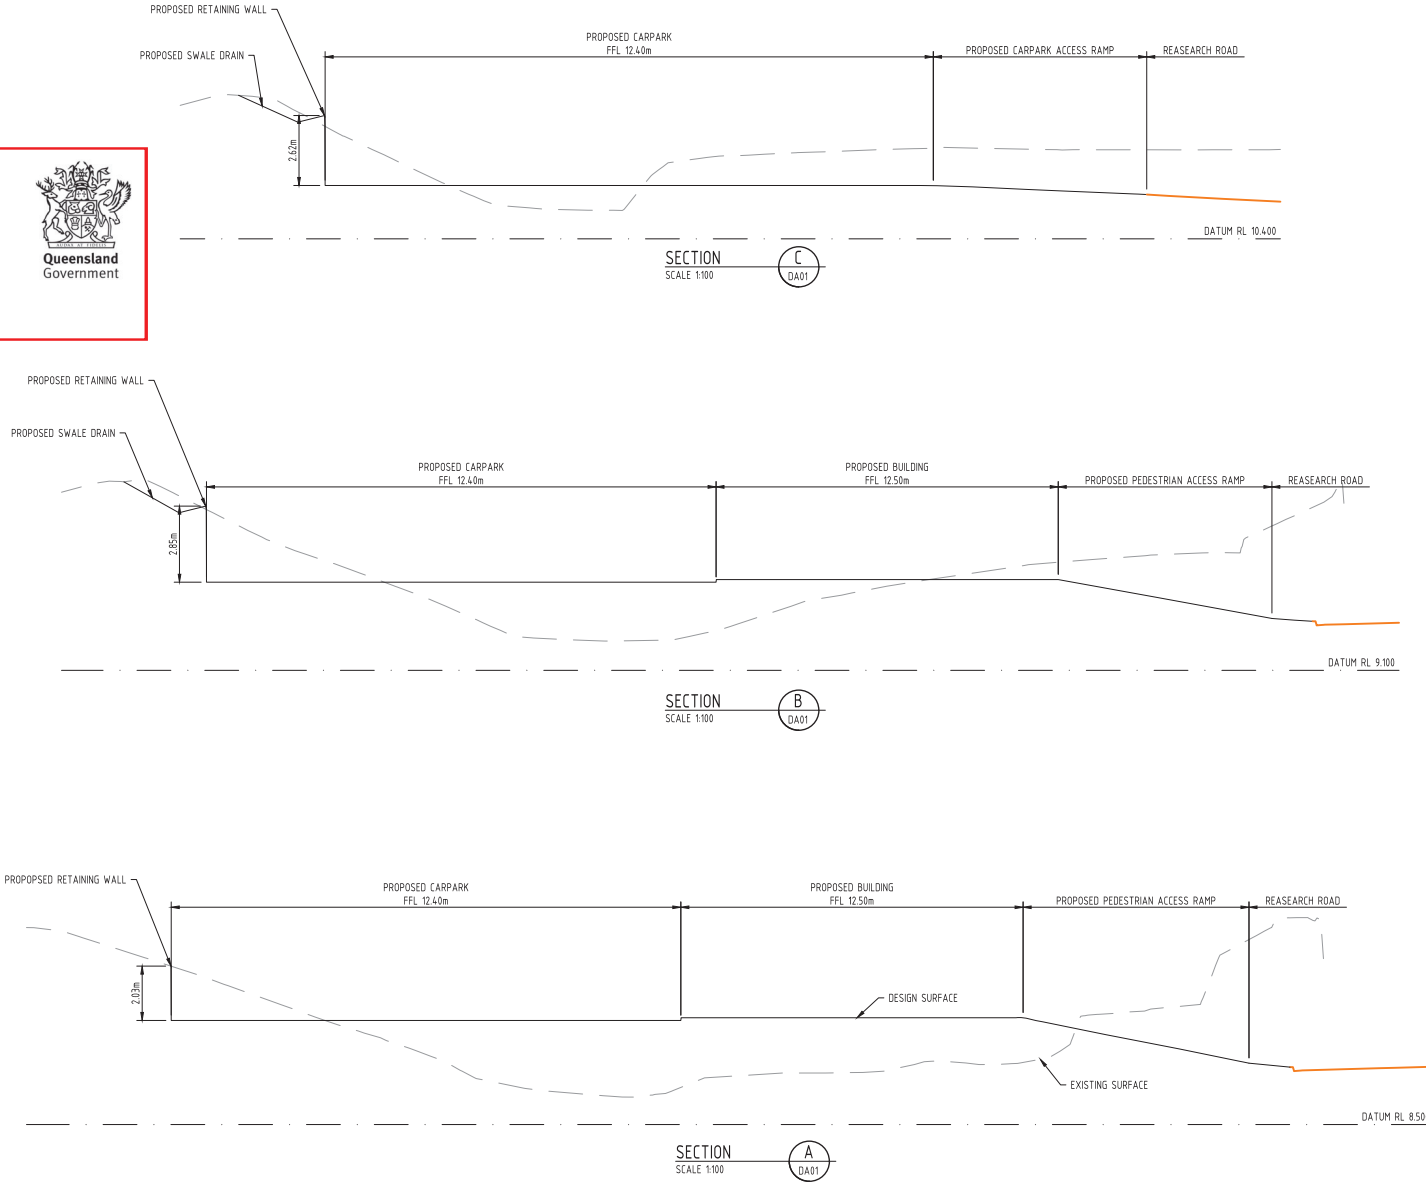

PRELIMINARY
NOT FOR CONSTRUCTION

Rev	Date	Description	By	Chk
04	23.03.22	PRELIMINARY ISSUE	ADA	JG
03	26.11.20	PRELIMINARY ISSUE	ADA	JG
02	16.11.20	PRELIMINARY ISSUE	ADA	JG
01	05.08.20	PRELIMINARY ISSUE	ADA	JN



0 1 2 3 4 5m
SCALE 1:100
AT ORIGINAL SIZE (A1)



Client
AUSTRALIAN UNITY, ELEVATION ARCHITECTURE
Project Name
HERSTON QUARTER CHILDCARE
RESEARCH ROAD
HERSTON, QLD, 4029

Discipline
CIVIL
Designed By
ADA
Checked By
JN
Project No.
20664
Drawn By
ADA
Status
PRELIMINARY
Approved By
JG
Scale at A1
1:100
The concepts and information contained in this document are the copyright of ADG Engineers (Australia) Pty Ltd. Use or copying of the document in whole or in part without the written permission of ADG Engineers (Australia) Pty Ltd constitutes an infringement of copyright. Do not scale drawings. If in doubt, ask!




Title EARTHWORKS SITE SECTIONS SHEET 1 OF 2	
Drawing No. DA02	Revision 04

PULL SIZE ON ORIGINAL 0 10 20 30 40 50 60 70 80 90 100mm

PLANS AND DOCUMENTS
referred to in the PDA
DEVELOPMENT APPROVAL

Approval no: DEV2021/1171

Date: 29 June 2022

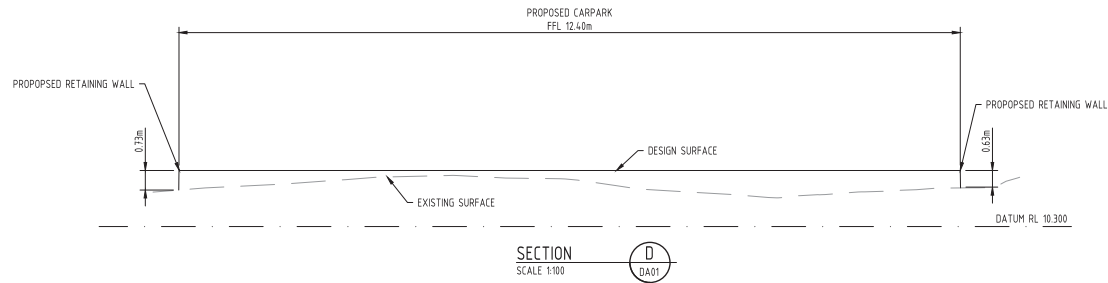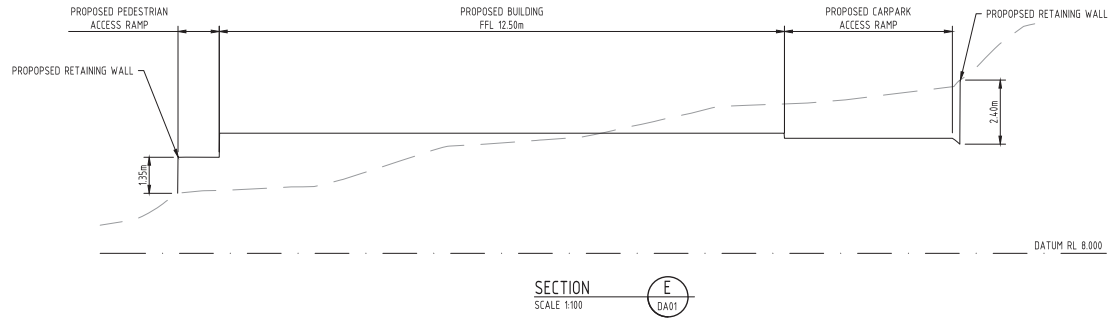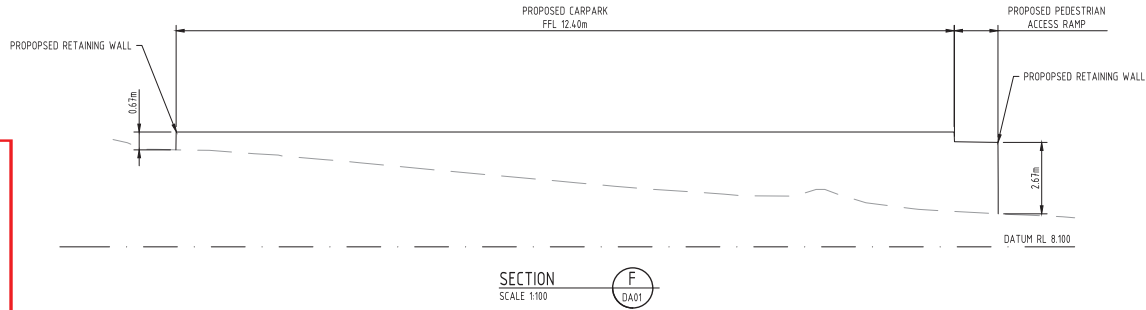

PRELIMINARY
NOT FOR CONSTRUCTION

Rev	Date	Description	By	Chk
05	23.03.22	PRELIMINARY ISSUE	ER	JG
04	26.11.20	PRELIMINARY ISSUE	ADA	JG
03	16.11.20	PRELIMINARY ISSUE	ADA	JG
02	19.08.20	PRELIMINARY ISSUE	ADA	JN
01	05.08.20	PRELIMINARY ISSUE	ADA	JN



0 1 2 3 4 5m
SCALE 1:100
AT ORIGINAL SIZE (A1)



Client	AUSTRALIAN UNITY, ELEVATION ARCHITECTURE
Project Name	HERSTON QUARTER CHILDCARE RESEARCH ROAD HERSTON, QLD, 4029

Discipline	CIVIL
Designed By	ADA
Checked By	JN
Project No.	20664
Drawn By	ADA
Status	PRELIMINARY
Approved By	JG
Scale at A1	1:100
The concepts and information contained in this document are the copyright of ADG Engineers (Australia) Pty Ltd. Use or copying of the document in whole or in part without the written permission of ADG Engineers (Australia) Pty Ltd constitutes an infringement of copyright. Do not scale drawings. If in doubt, ask!	

Title	EARTHWORKS SITE SECTIONS SHEET 2 OF 2
Drawing No.	DA03
Revision	05

PULL SIZE ON ORIGINAL 0 10 20 30 40 50 60 70 80 90 100mm