

AMENDED IN RED

By: Andrew McKnight

Date: 14 July 2022




Tenancies 3 and 4 approved
for Funeral Parlour (Mortuary)

PLANS AND DOCUMENTS
referred to in the PDA
DEVELOPMENT APPROVAL

Approval no: DEV2022/1304

Date: 19 July 2022

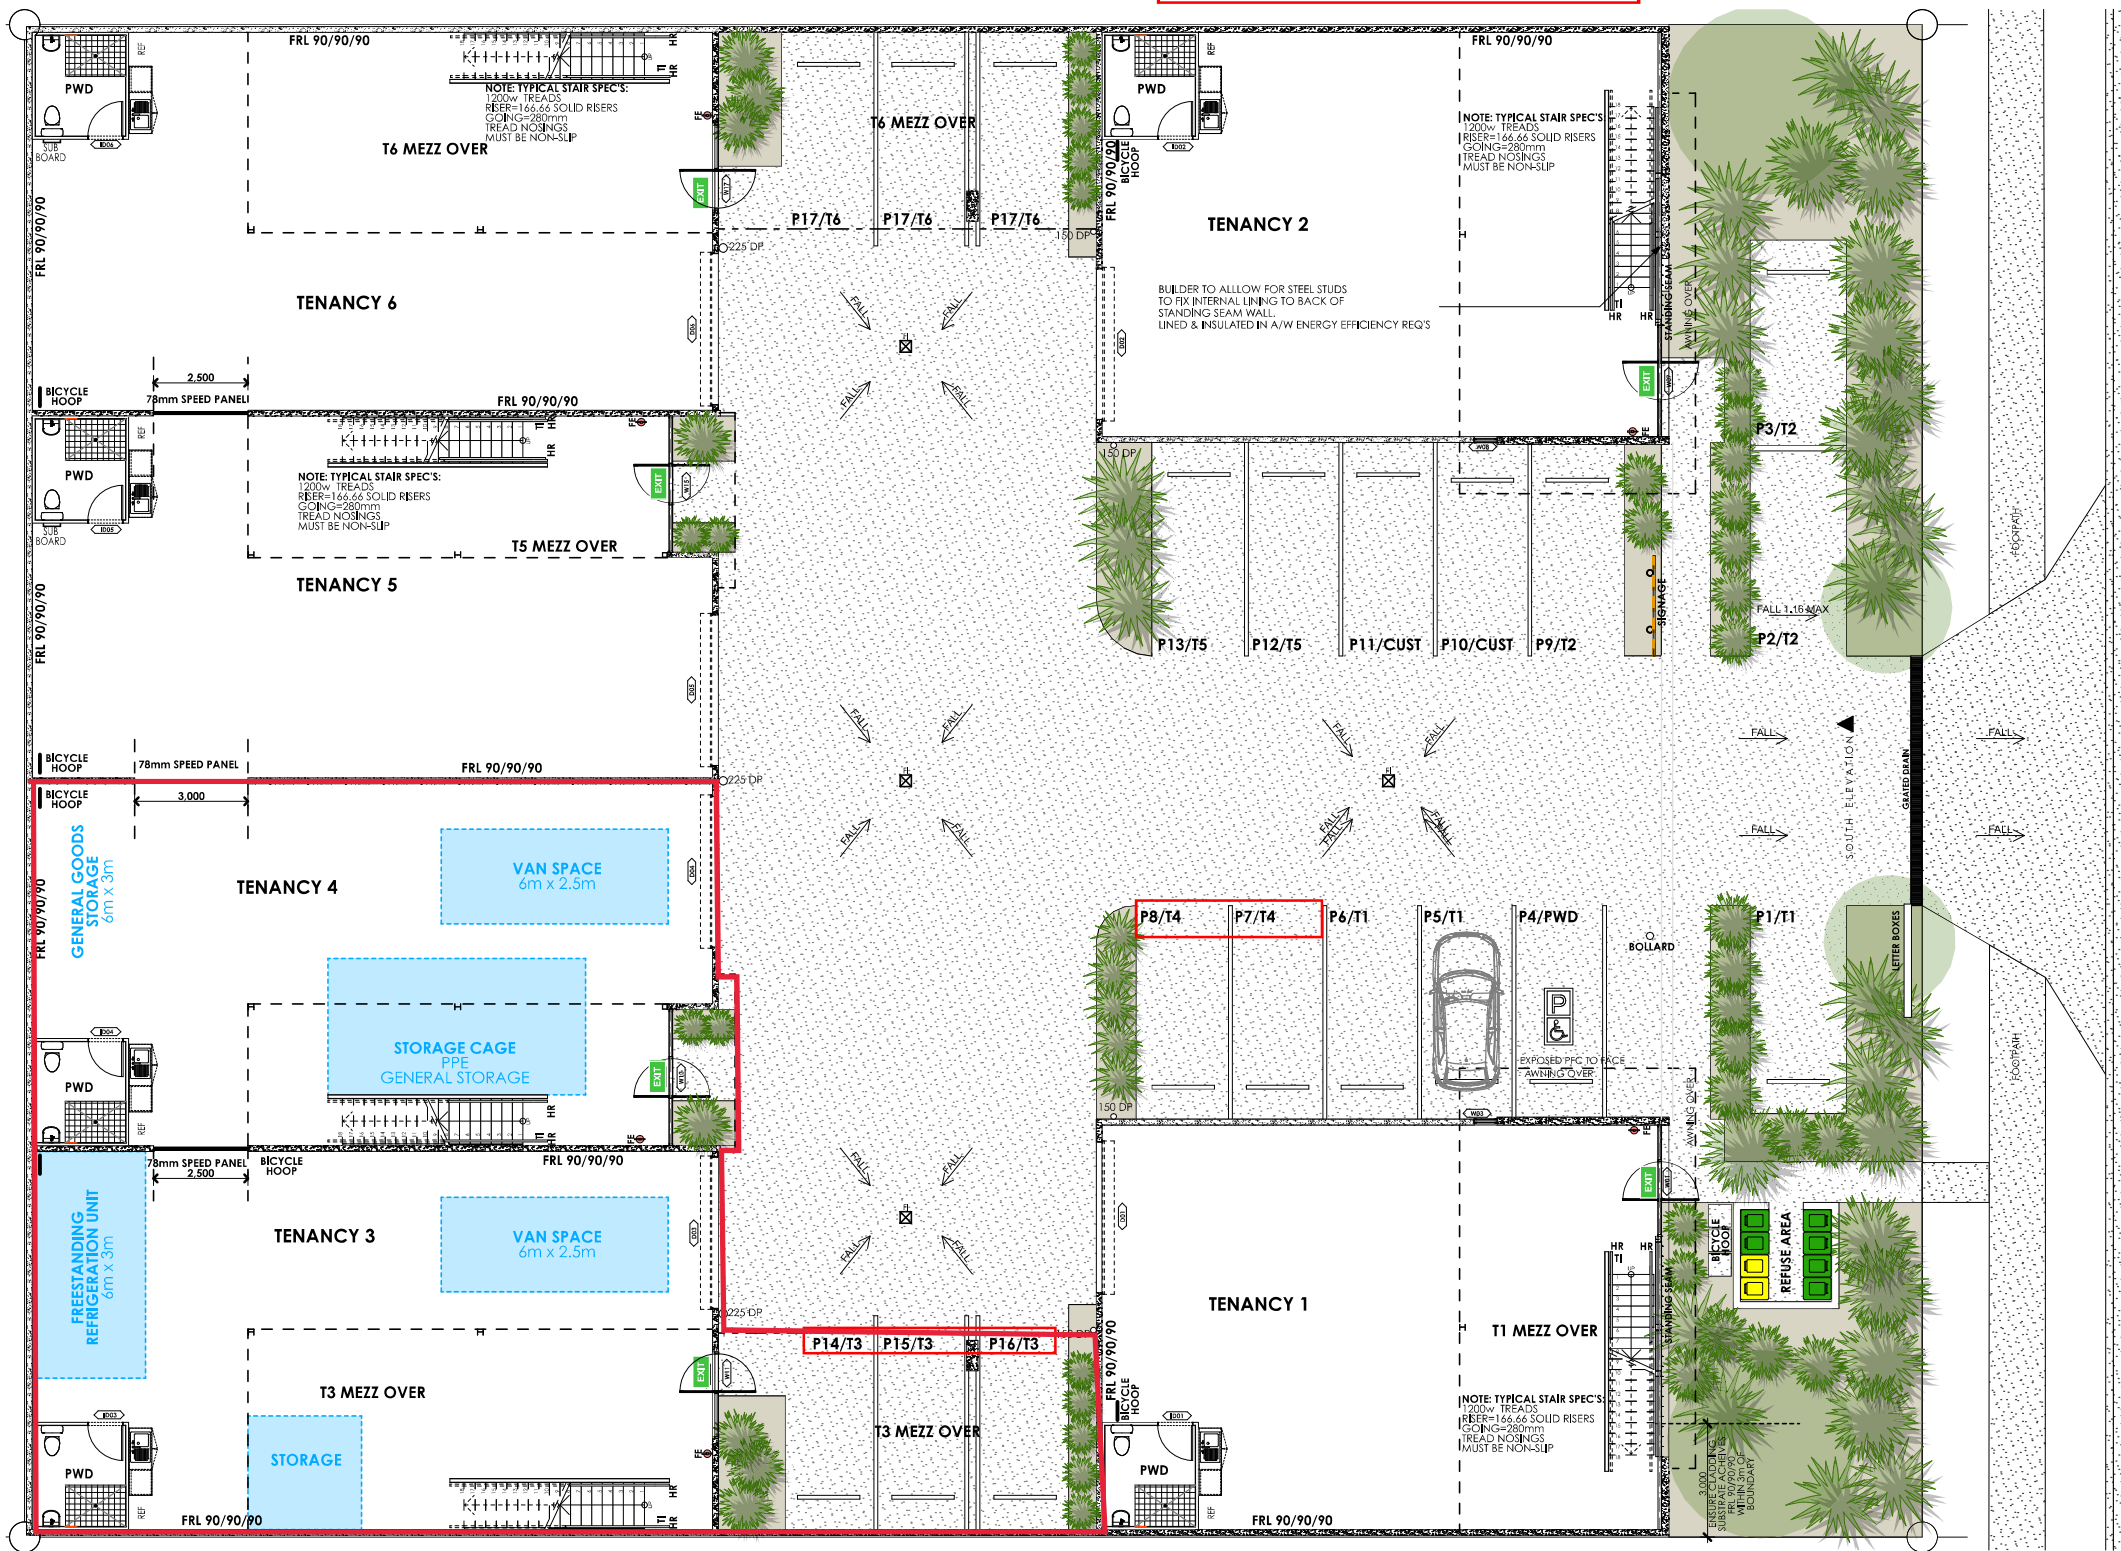

GROUND FLOOR LAYOUT

1:200

AMENDED IN RED

By: Andrew McKnight

Date: 14 July 2022



Tenancies 3 and 4 approved
for Funeral Parlour (Mortuary)

PLANS AND DOCUMENTS
referred to in the PDA
DEVELOPMENT APPROVAL

Approval no: DEV2022/1304

Date: 19 July 2022

