


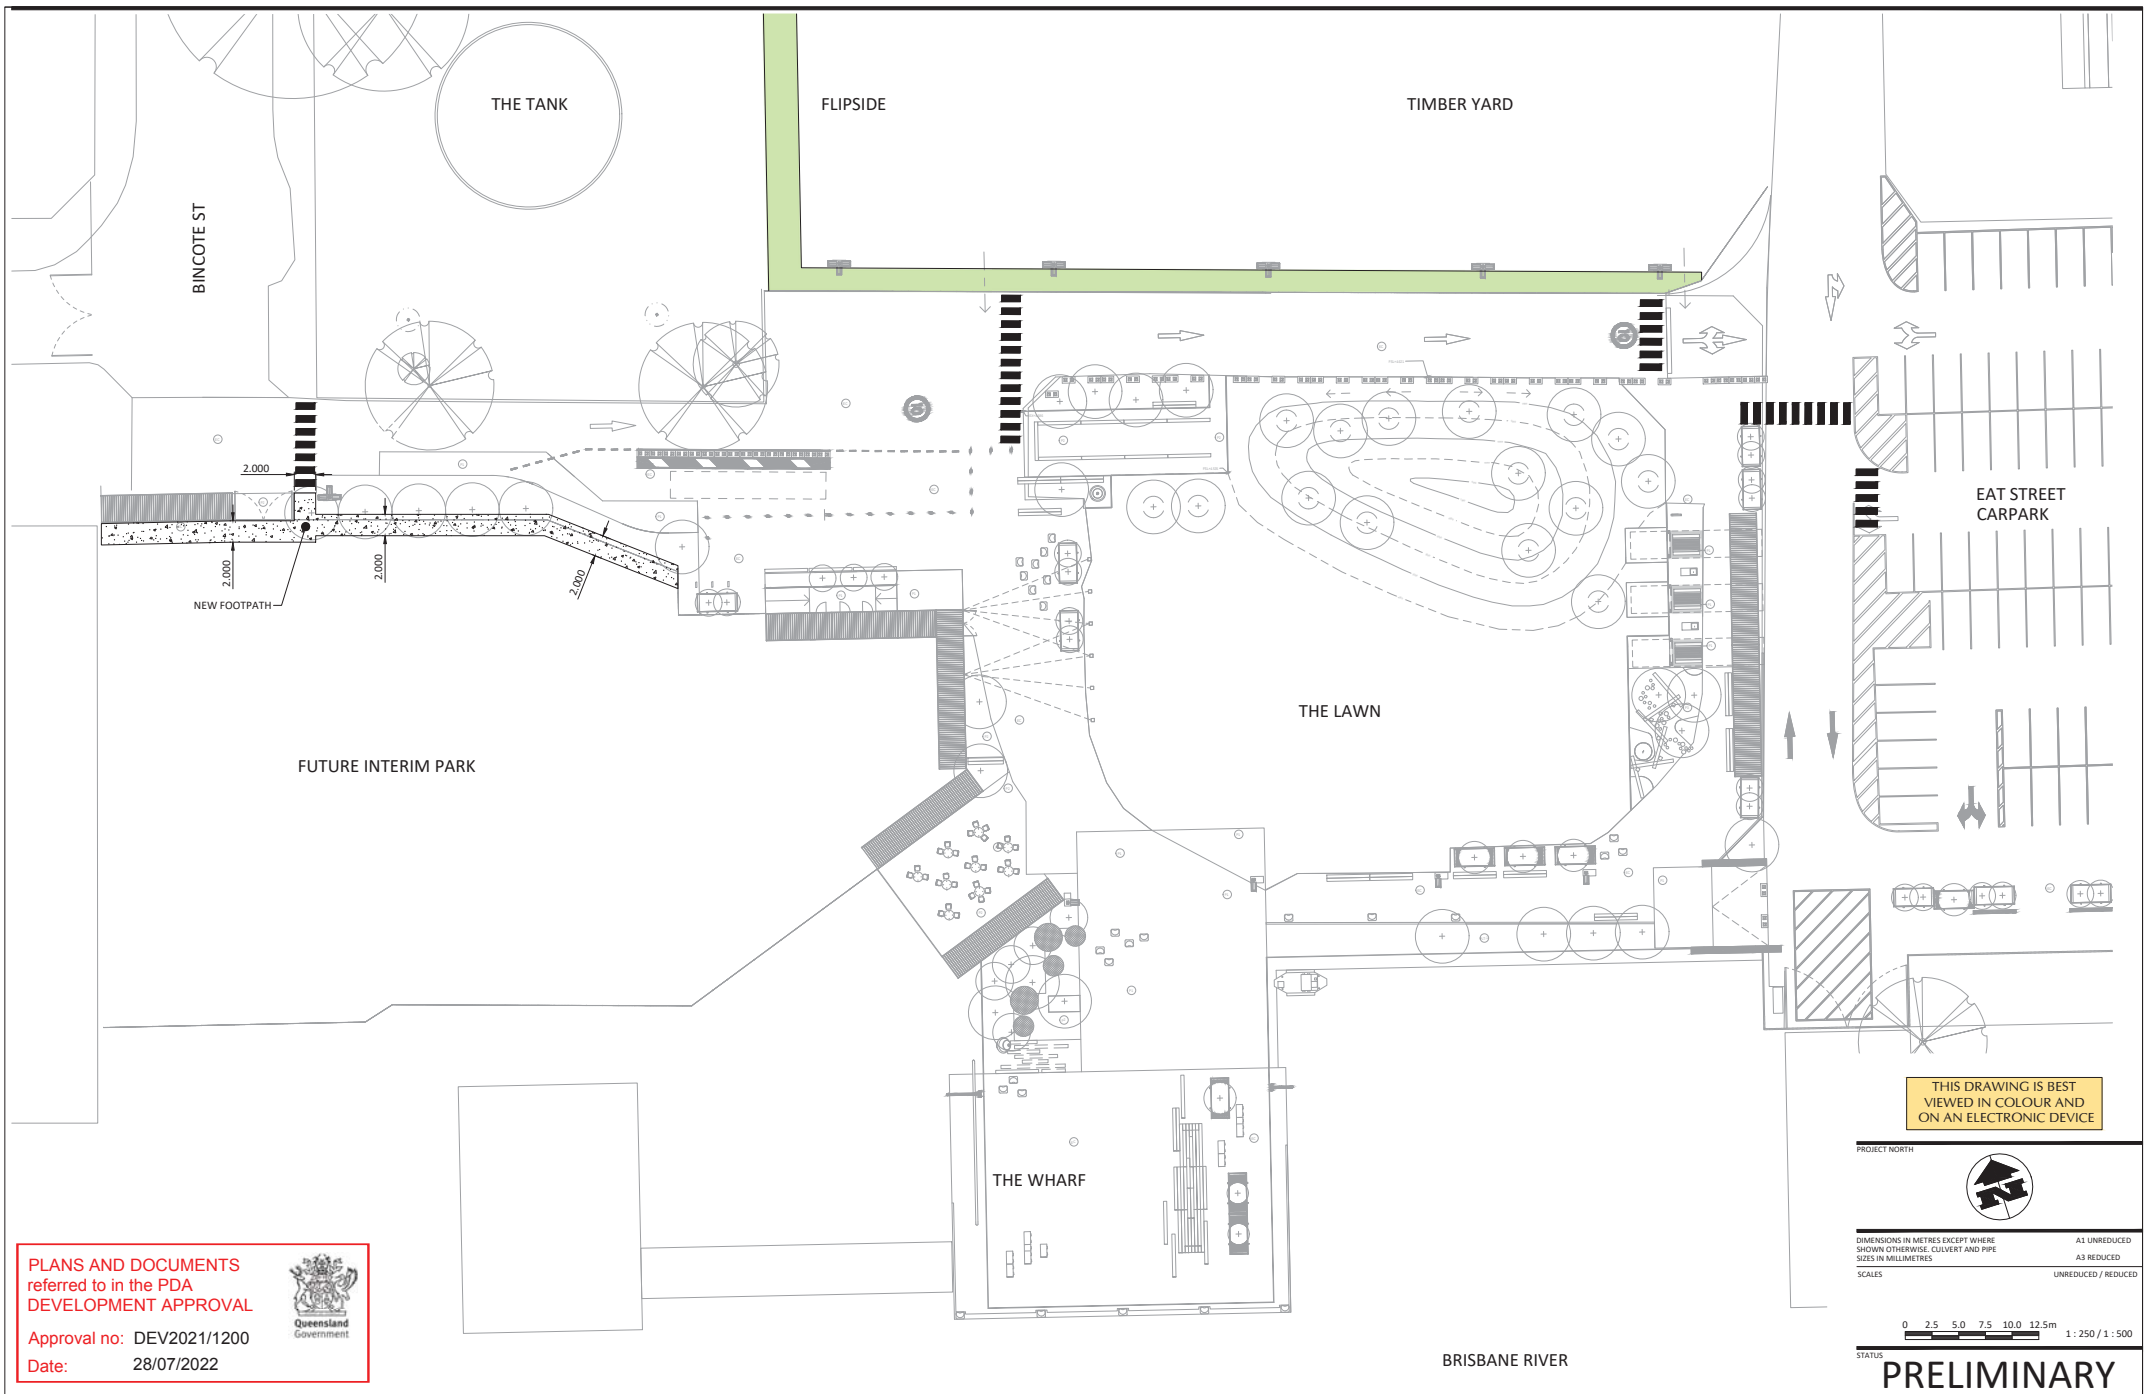


PLANS AND DOCUMENTS
referred to in the PDA
DEVELOPMENT APPROVAL

Approval no: DEV2021/1200
Date: 28/07/2022



THIS DRAWING IS BEST
VIEWED IN COLOUR AND
ON AN ELECTRONIC DEVICE

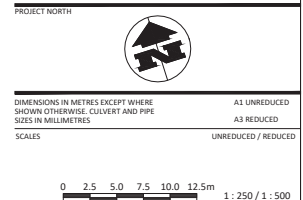

SCAN QR CODE TO CONFIRM CURRENT DRAWING REVISION  http://bco.bornhorstward.com.au/revision/	REV	DATE	DESCRIPTION	OWN	DES	CHK	APP	ASSOCIATED CONSULTANTS	APPROVED 7729 RPEQ	CHECKED	BORNHORST +WARD http://bco.bornhorstward.com.au/	CLIENT ECONOMIC DEVELOPMENT QUEENSLAND (EDQ)	PROJECT NORTHSHORE INTERIM WATERFRONT PRIORITY PROJECT - MARITIME PARK	SUBJECT LINEMARKING PLAN	PROJECT No.	19070	
	B	24.01.22	NEW FOOTPATH AND LINEMARKING ADDED	LCF		NR									DRAWING No.	SK-C0008	
	A	08.12.21	ISSUED TO CLIENT	LCF		NR									REVISION	B	
DATE																	DATE

1000