



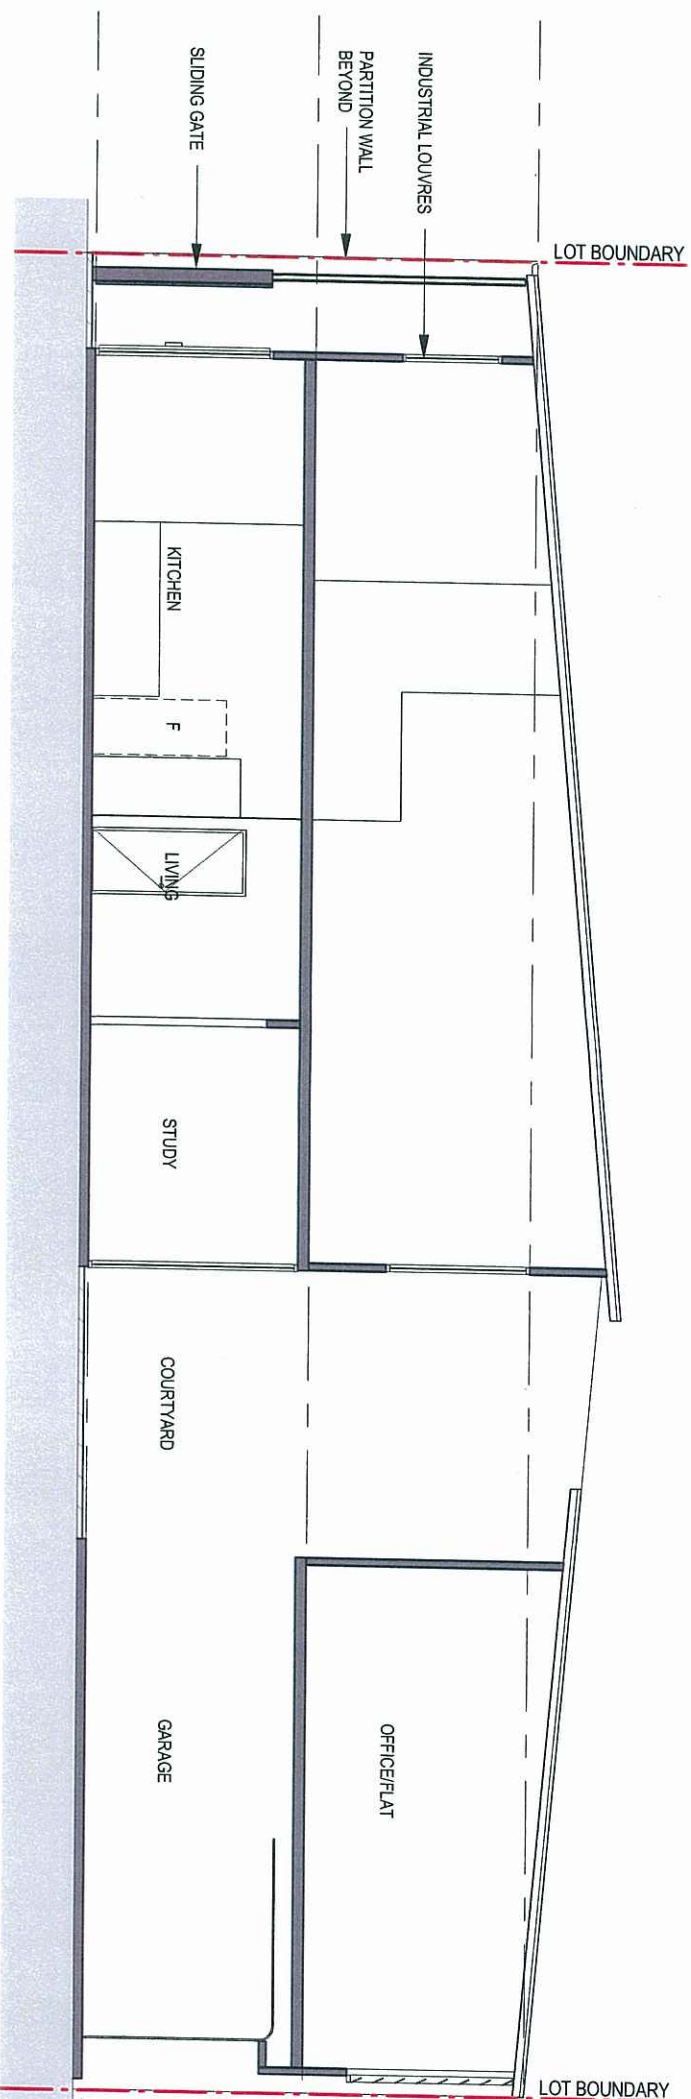

1 Unit Type 3 section 1
1 : 100

PLANS AND DOCUMENTS
referred to in the ULDA
APPROVAL dated 26/9/11

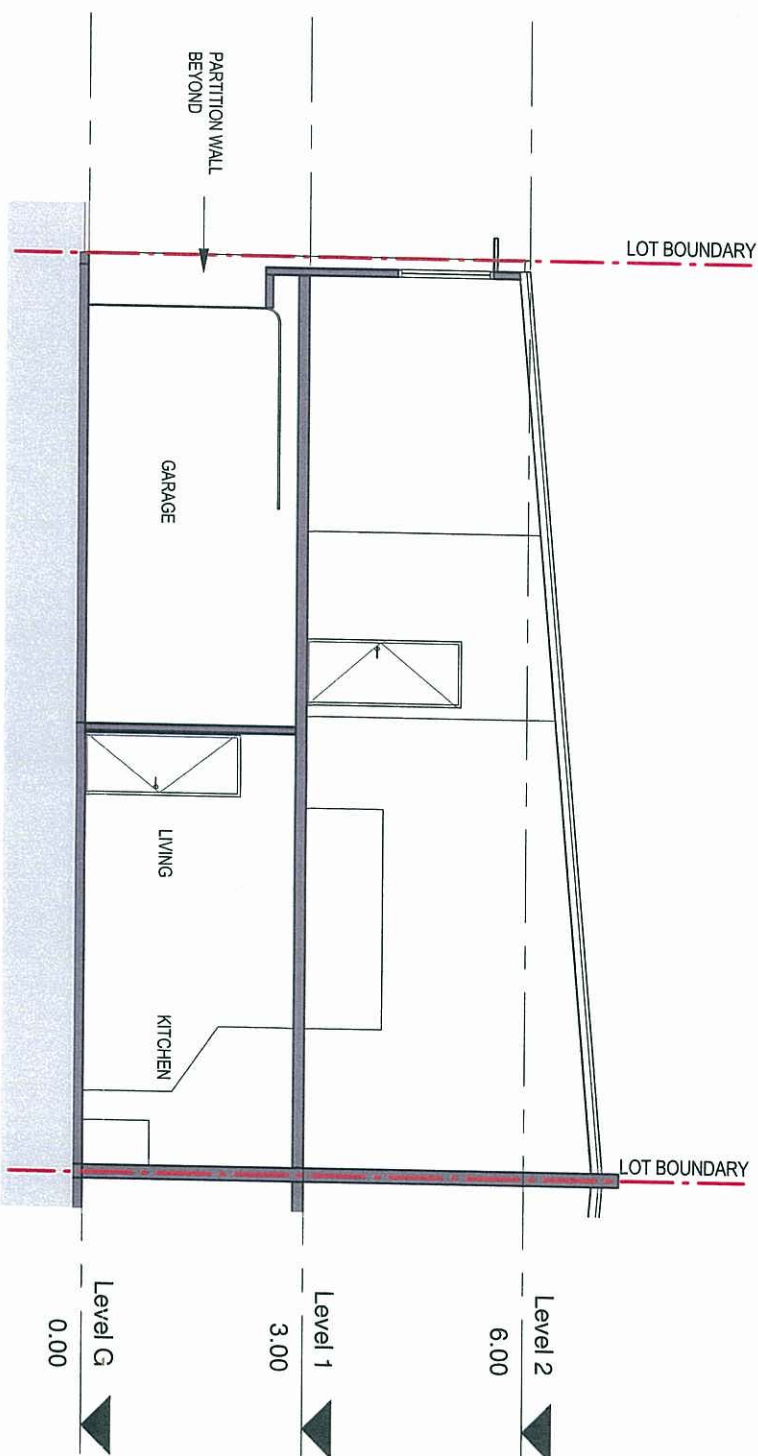


2 Unit Type 4 section 1
1 : 100

bureau proberbts


CLIENT: ULDA
PROJECT: WAREHOUSE UNITS
ADDRESS: FITZGIBBON

SCALE: 1 : 100 (A3)
DATE: _____
PROJECT NO: 09066
PHASE: _____
DRAWING NUMBER: 20
REVISION: A

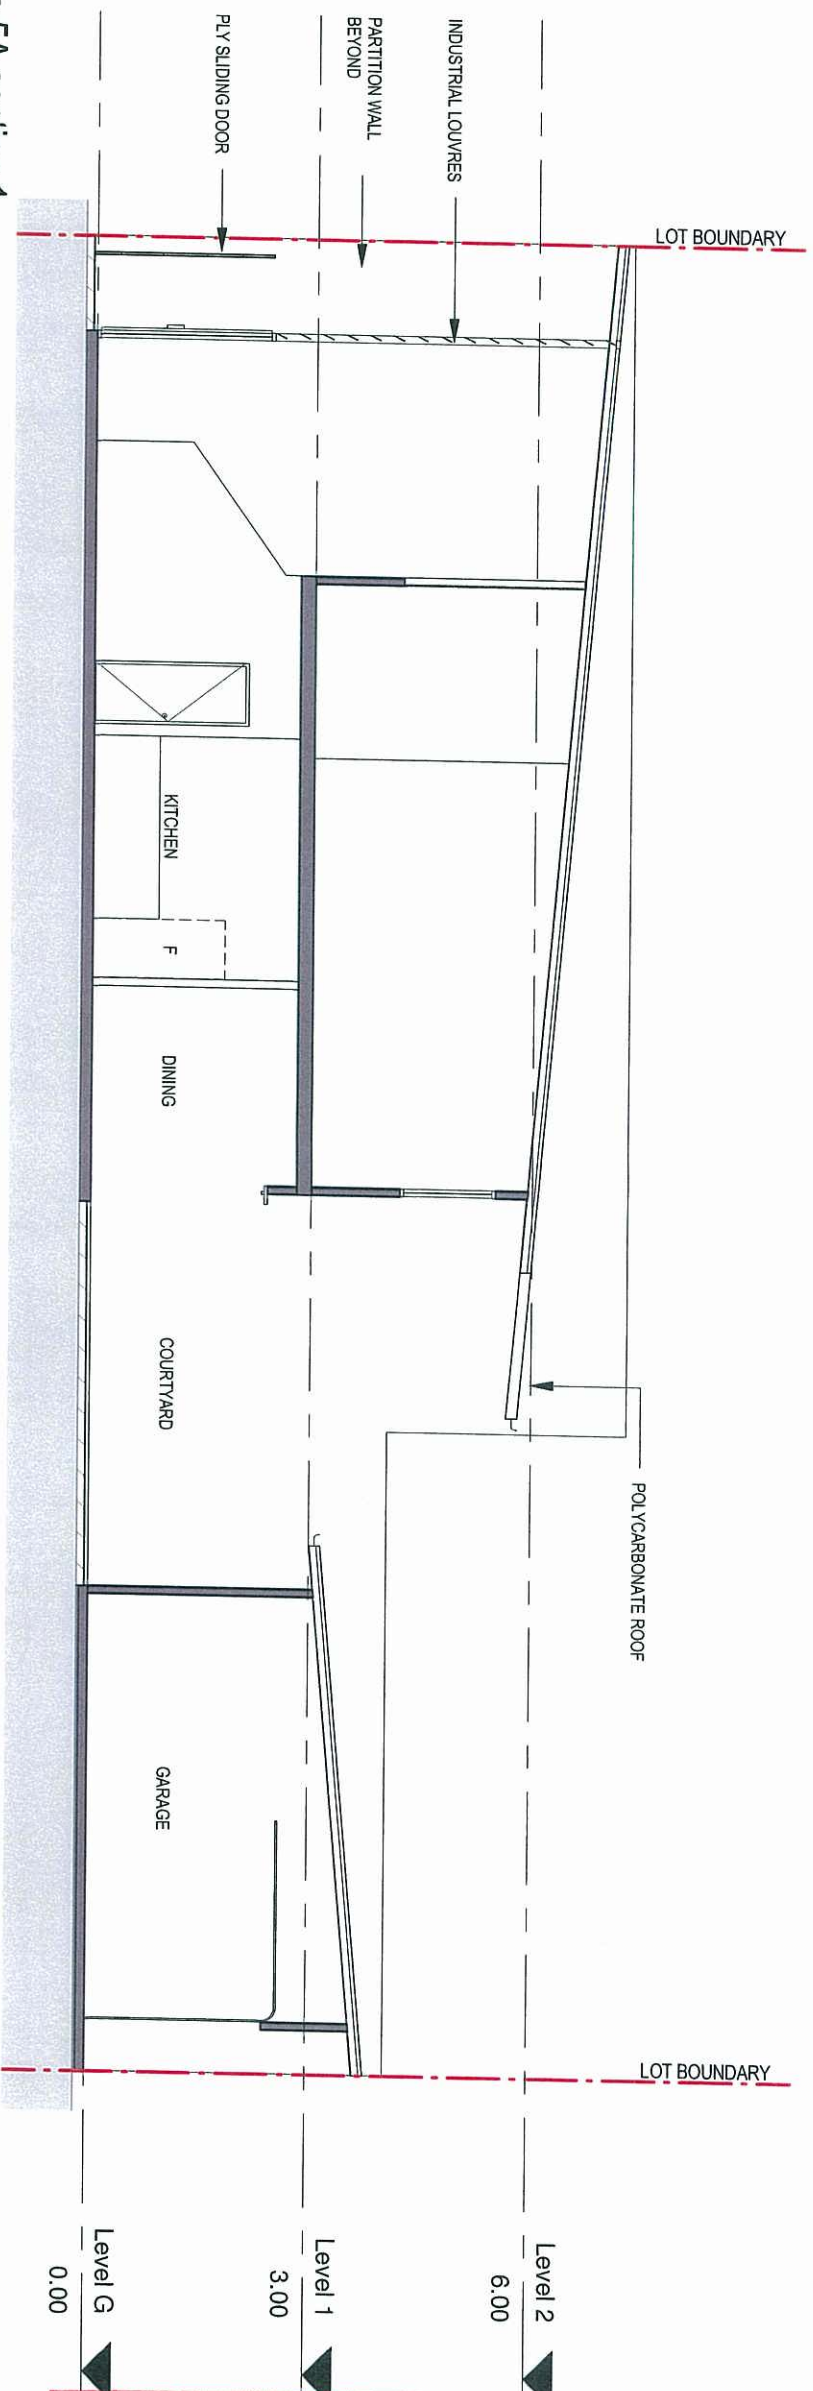

PLANS AND DOCUMENTS
referred to in the ULDA
APPROVAL dated 26/9/11

1 Unit Type 5A section 1
1 : 100

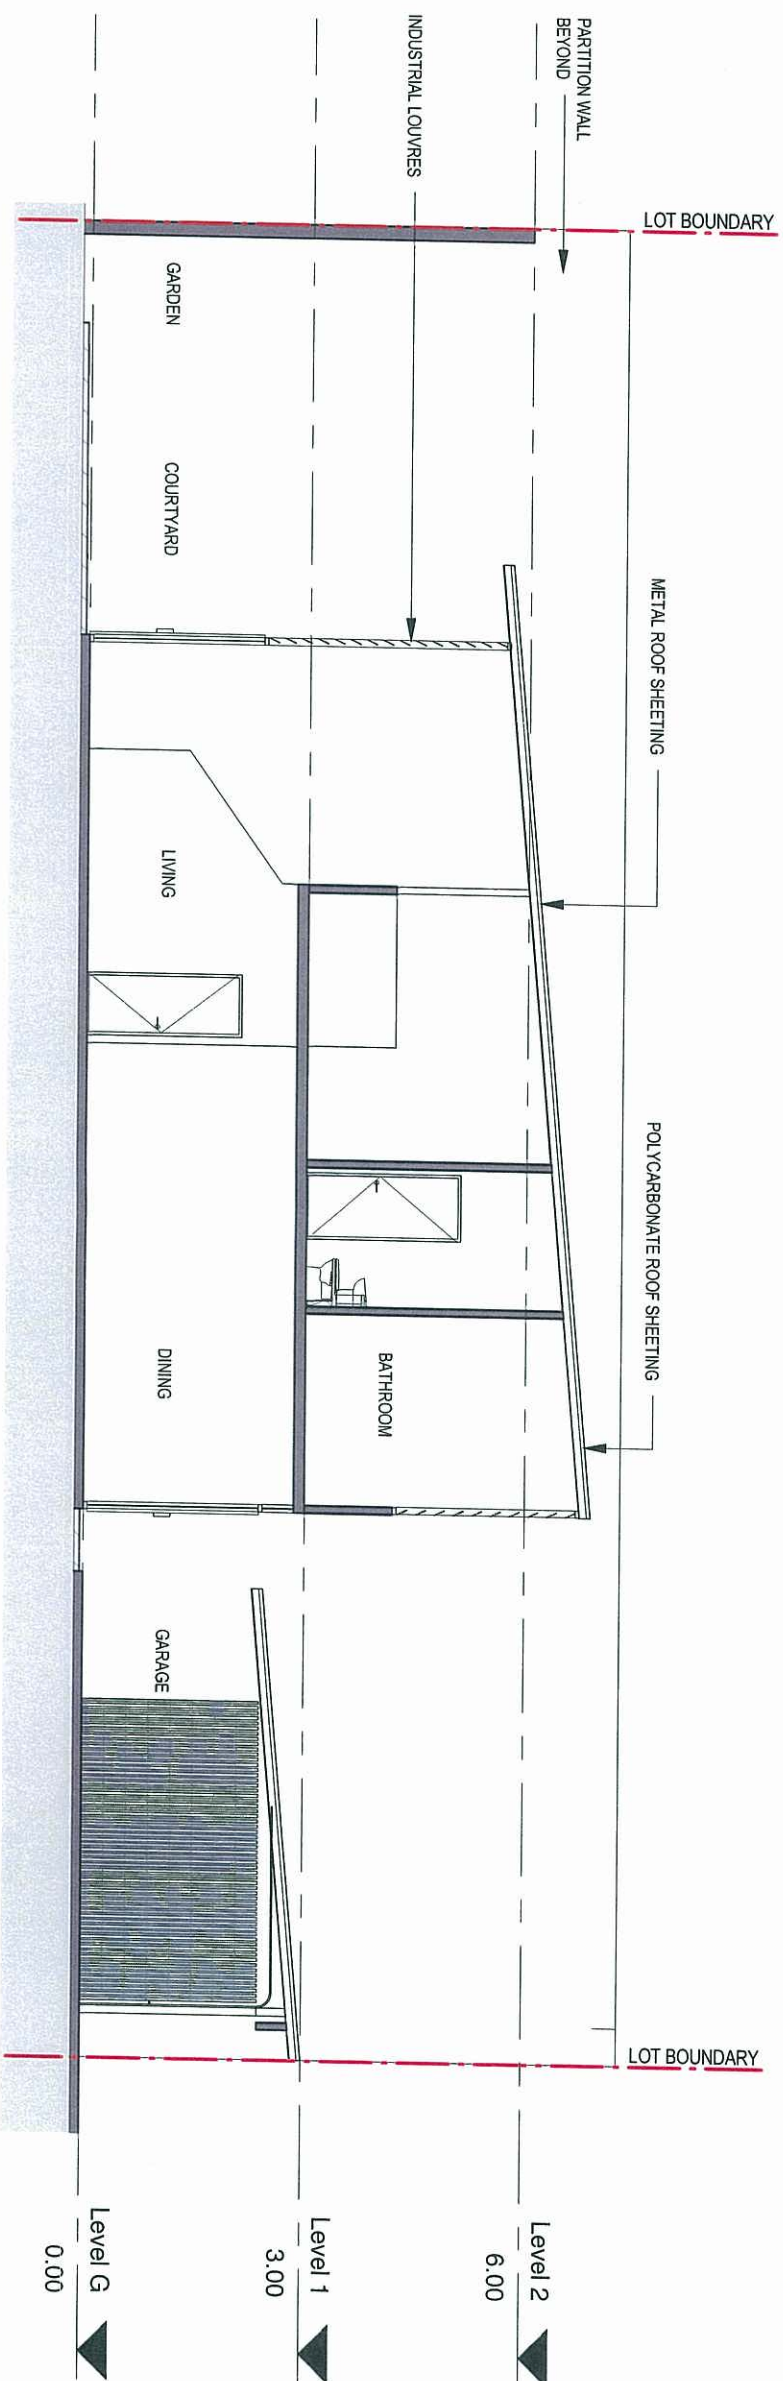


2 Unit Type 5B section 1
1 : 100

bureau proberts

CLIENT: ULDA
PROJECT: WAREHOUSE UNITS
ADDRESS: FITZGIBBON

SCALE: 1 : 100A3J
DATE: NORTH:
PROJECT NO: 09066
PHASE: DRAWING NUMBER: 21
REVISION: A

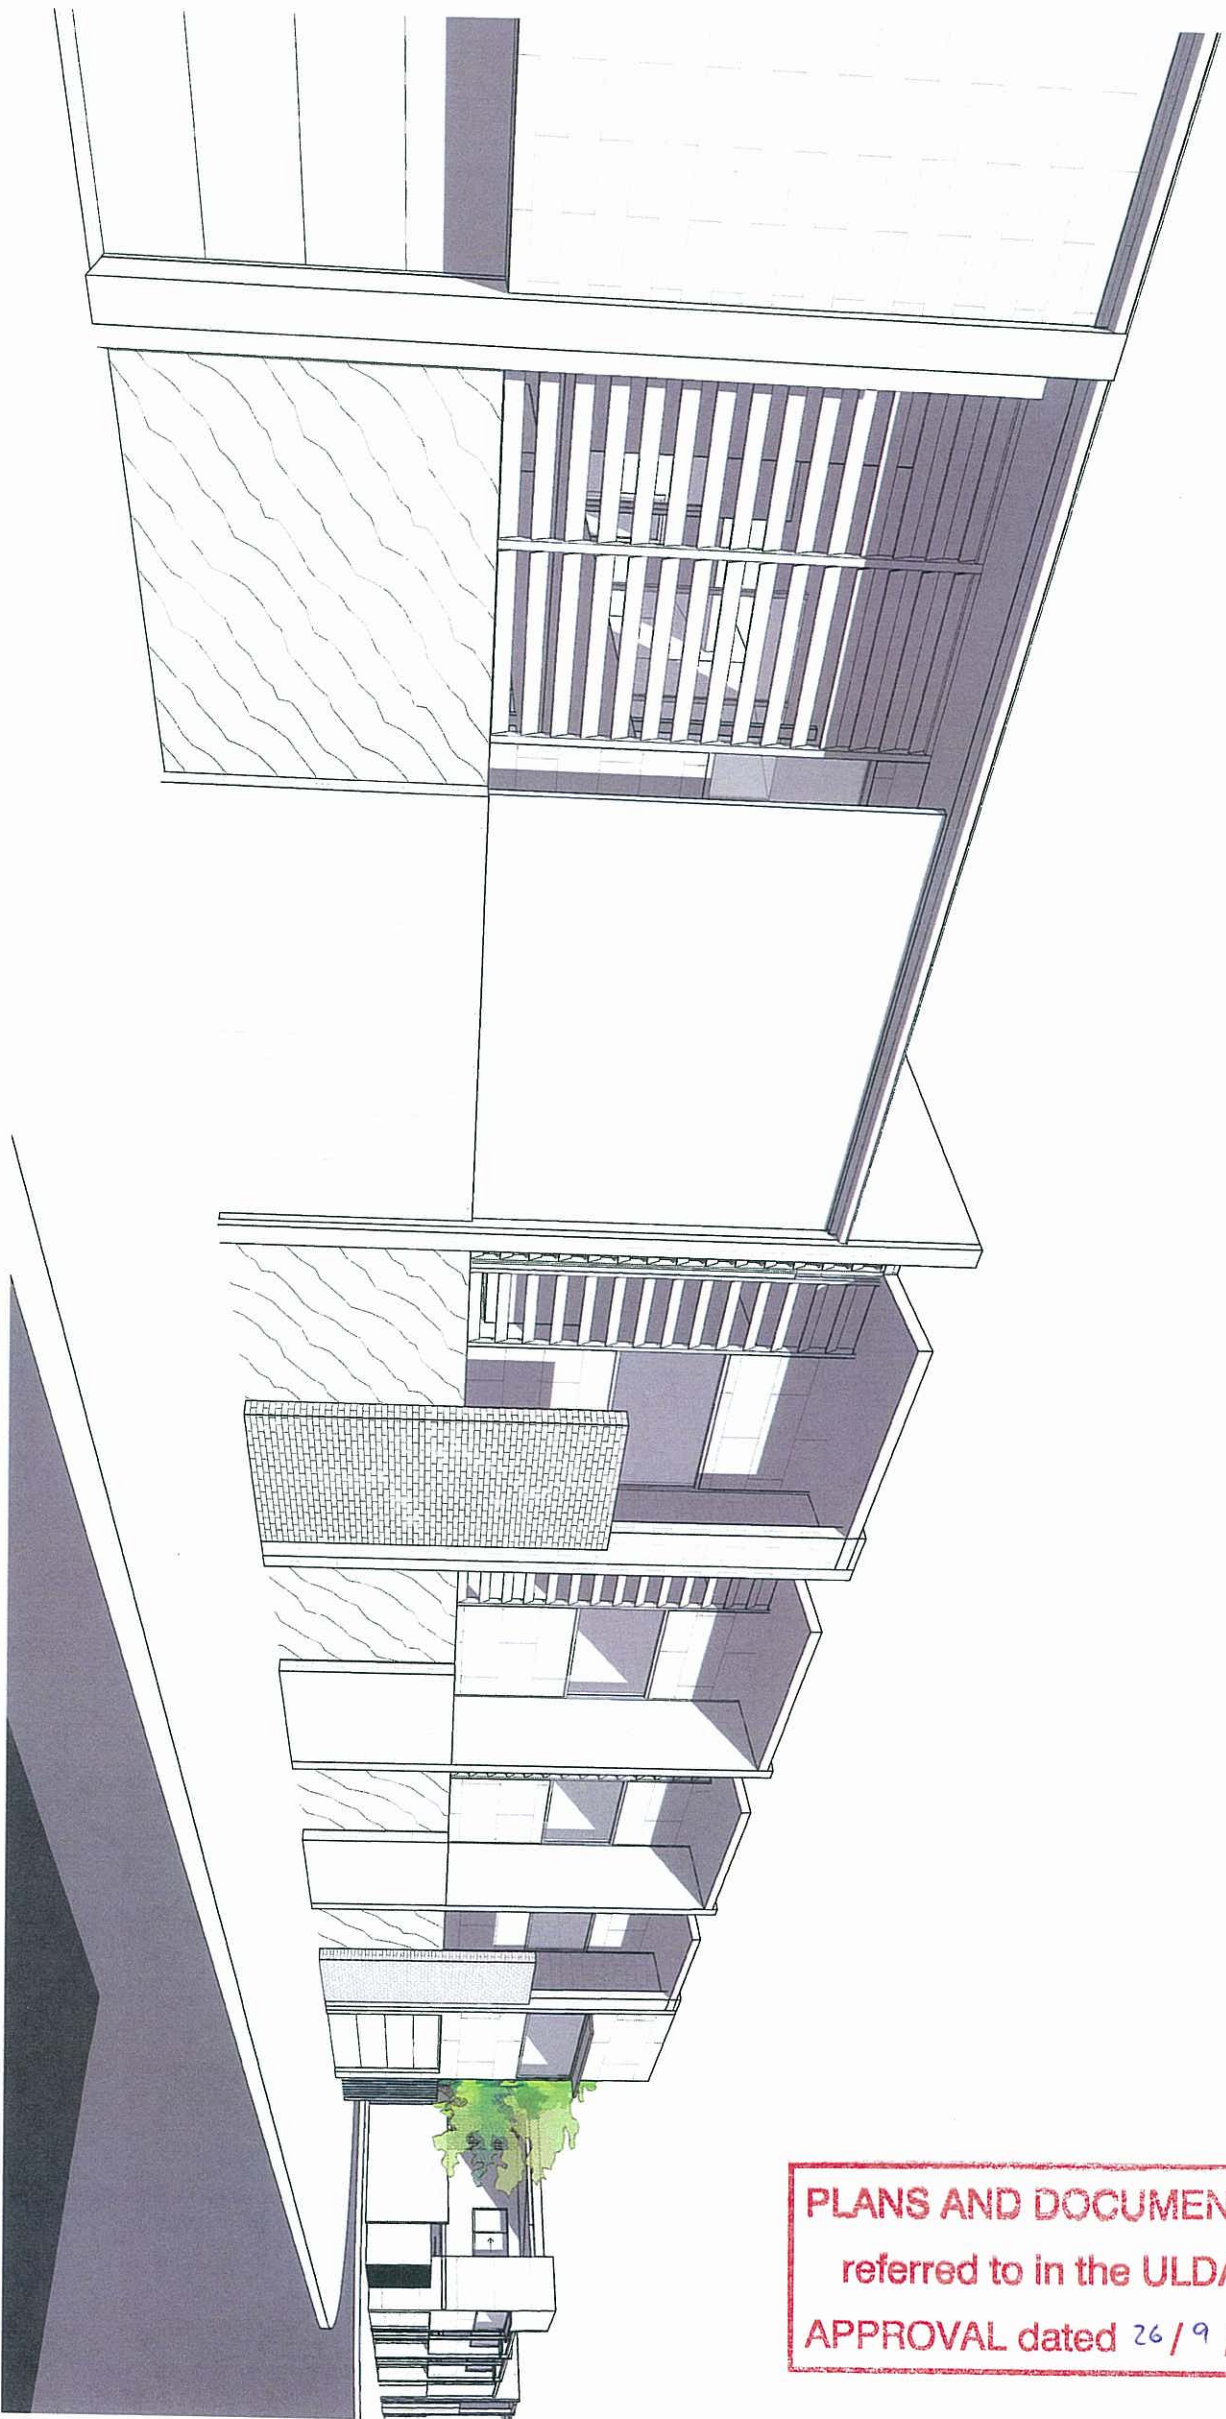

PLANS AND DOCUMENTS
referred to in the ULDA
APPROVAL dated 26/9/11

1 WAREHOUSE A- STREET VIEW

bureau proberts

CLIENT:
ULDA
PROJECT:
WAREHOUSE UNITS
ADDRESS:
FITZGIBBON

SCALE: [A3] DATE: NORTH:
PROJECT NO: 09066 PHASE: DRAWING NUMBER: 22 REVISION: A
6




1 WAREHOUSE D- STREET VIEW

PLANS AND DOCUMENTS
referred to in the ULDA
APPROVAL dated 26/9/11

bureau  proberts

CLIENT:	ULDA	SCALE:	[A3]	DATE:		NORTH:	
PROJECT:	WAREHOUSE UNITS	PROJECT NO:	09066	PHASE:		DRAWING NUMBER:	23
ADDRESS:	FITZGIBBON					REVISION:	A

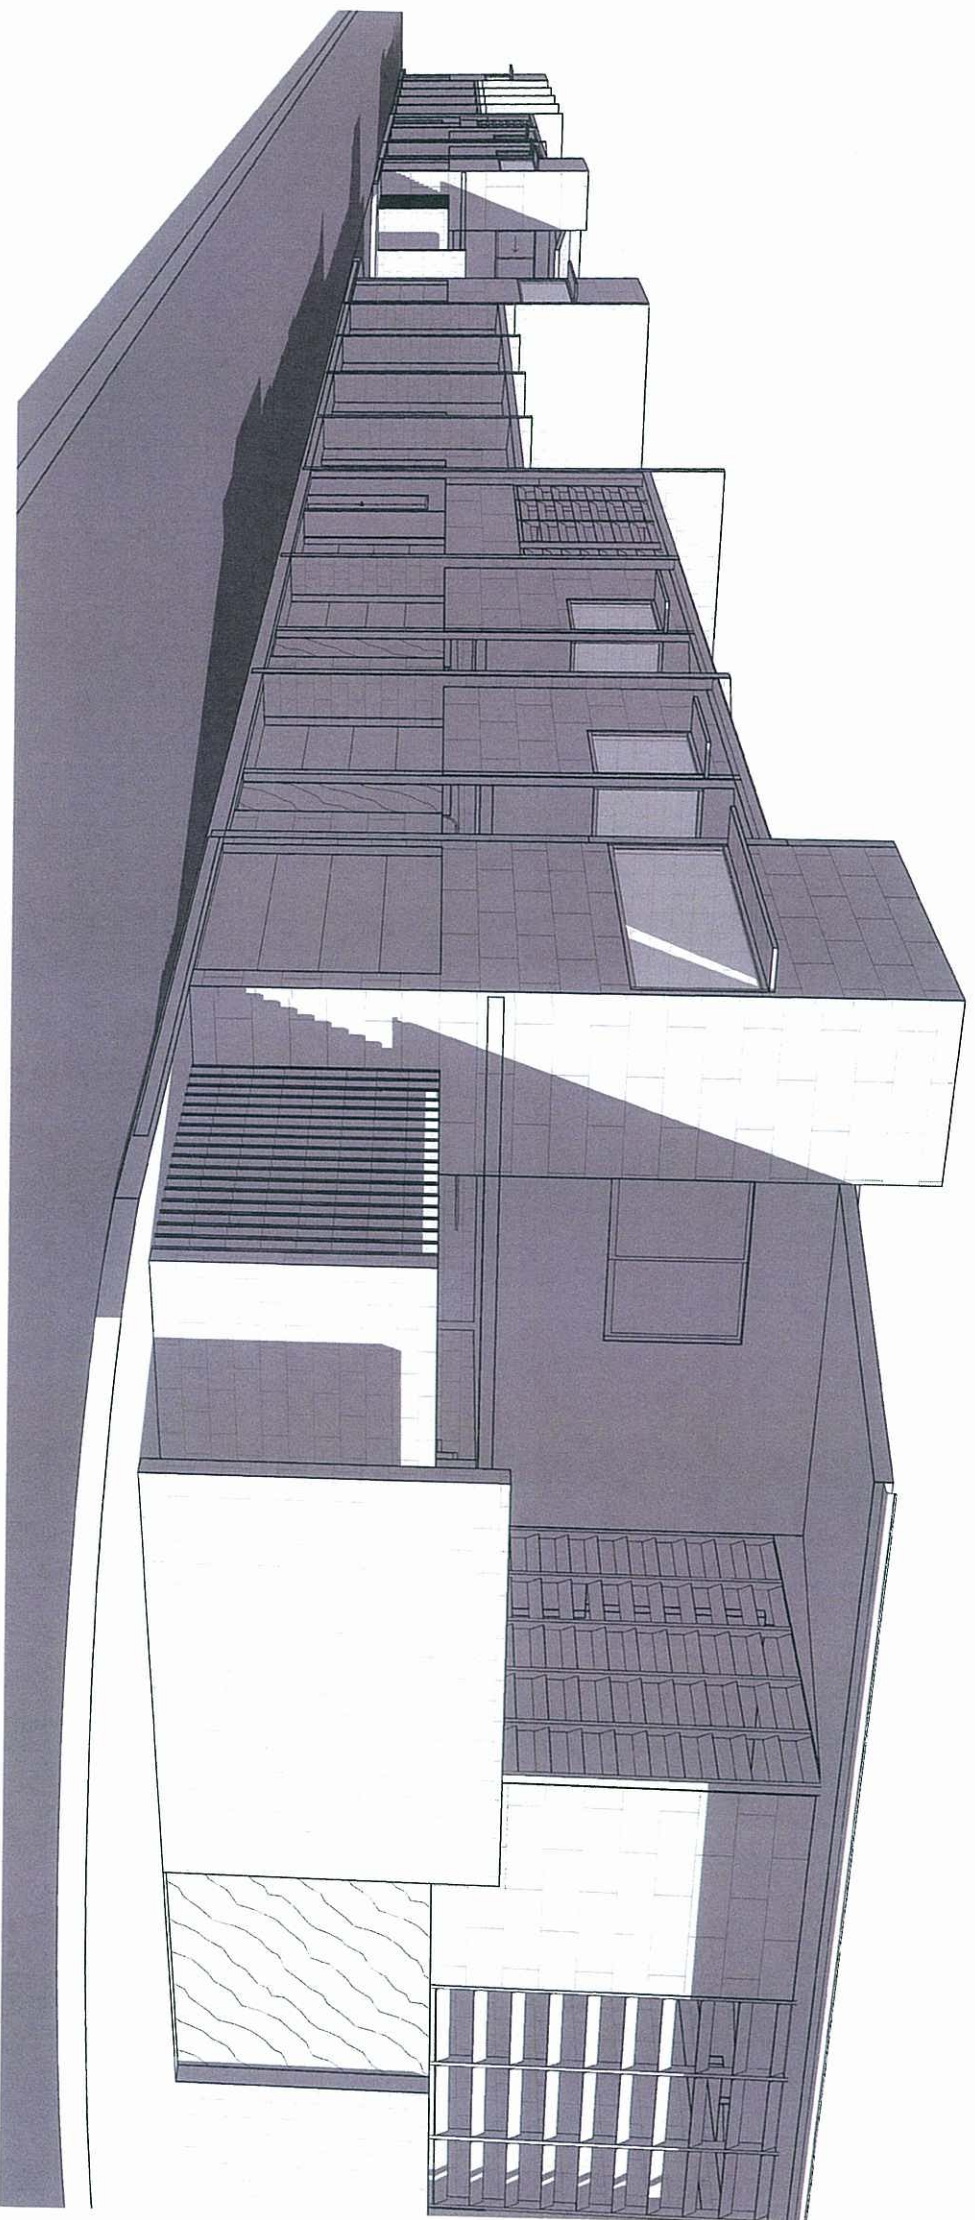

1 WAREHOUSE A- LANEWAY VIEW

PLANS AND DOCUMENTS
referred to in the ULDA
APPROVAL dated 26/9/11





PLANS AND DOCUMENTS
referred to in the ULDA
APPROVAL dated 26 / 9 / 11



1 WAREHOUSE A- LANEWAY VIEW 2

bureau proberbts

CLIENT:
ULDA
PROJECT:
WAREHOUSE UNITS
ADDRESS:
FITZGIBBON

SCALE: [A3]
DATE:
PROJECT NO: 09066
PHASE:
DRAWING NUMBER: 25
REVISION: A



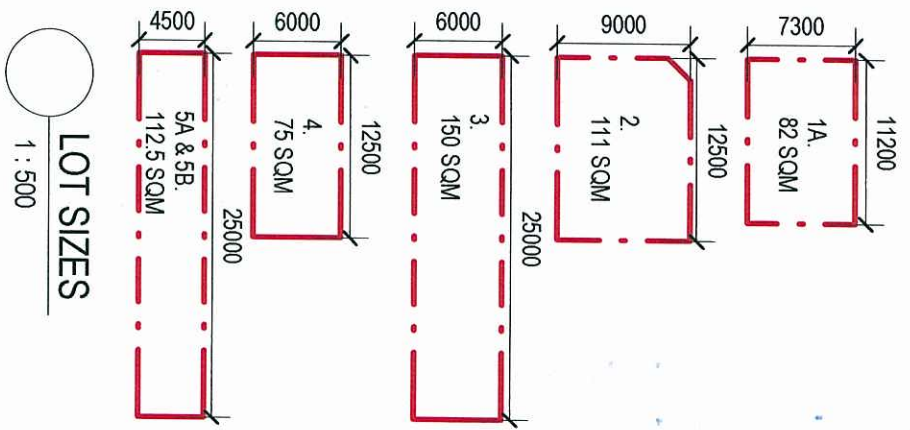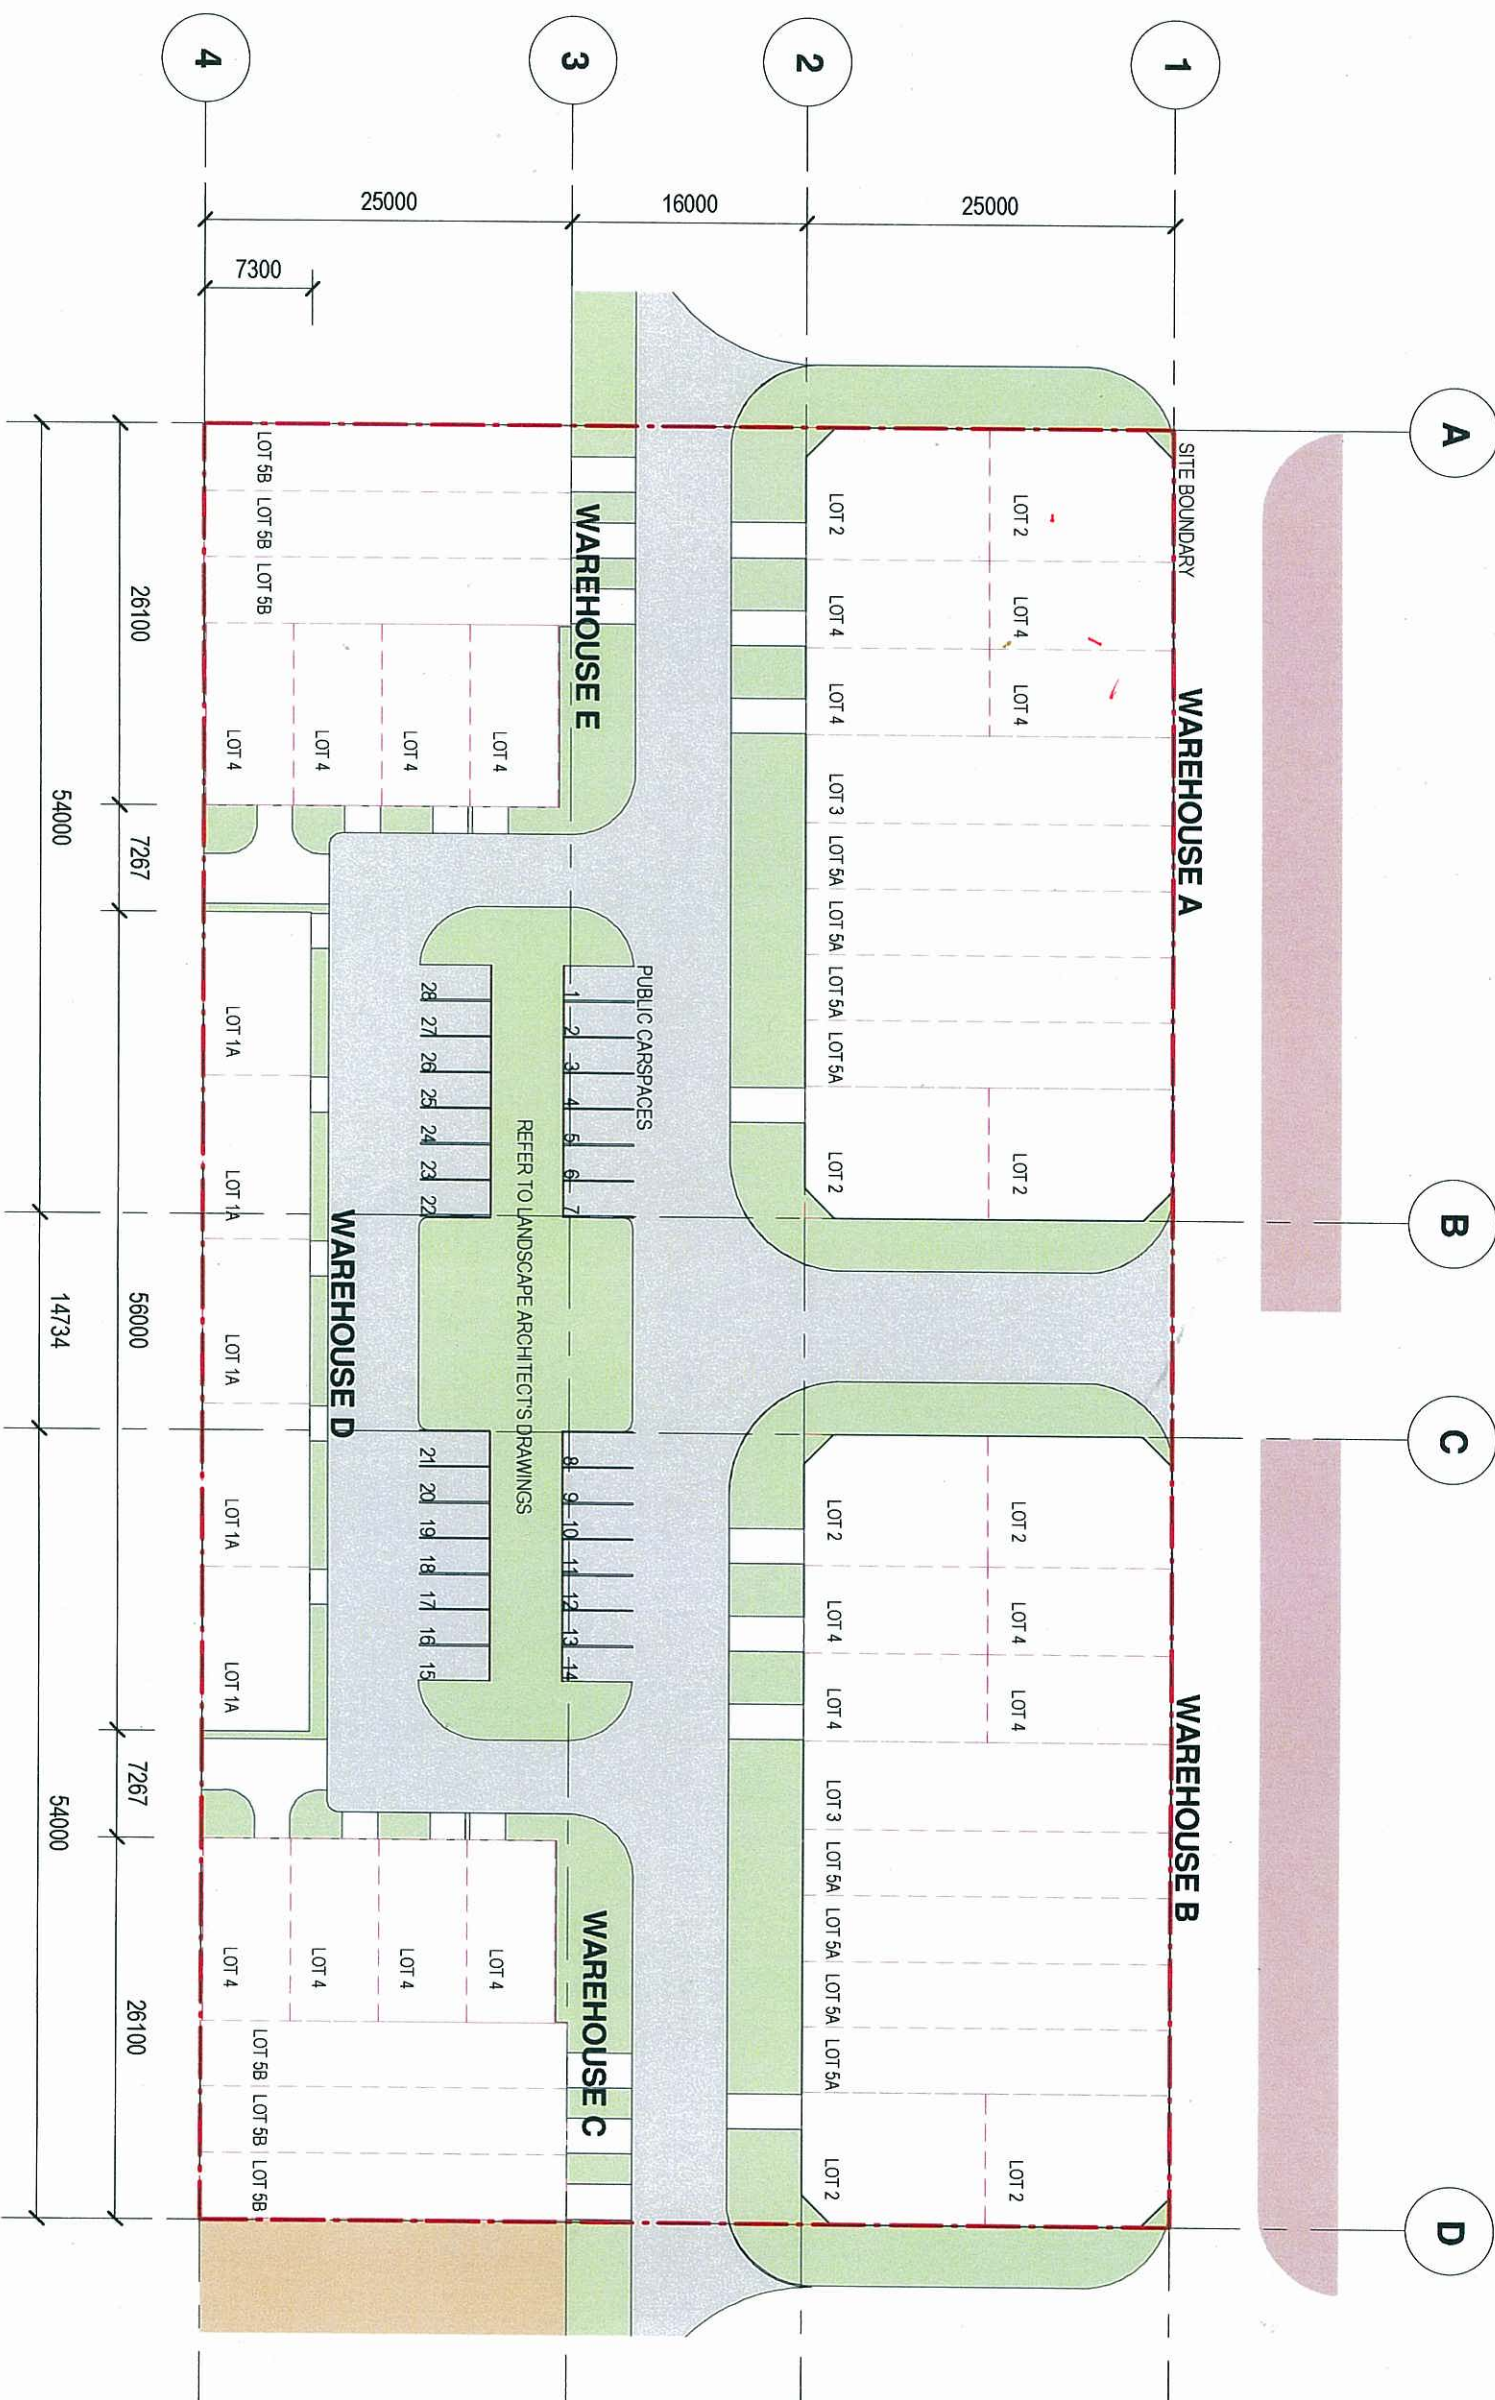

1 LOT PLAN
1 : 500

bureau proberts

CLIENT: ULDA	SCALE: 1 : 500(A3)	DATE:
PROJECT: WAREHOUSE UNITS		
ADDRESS: FITZGIBBON	PROJECT NO: 09066	PHASE: 6
	DRAWING NUMBER: 02	REVISION: A

