



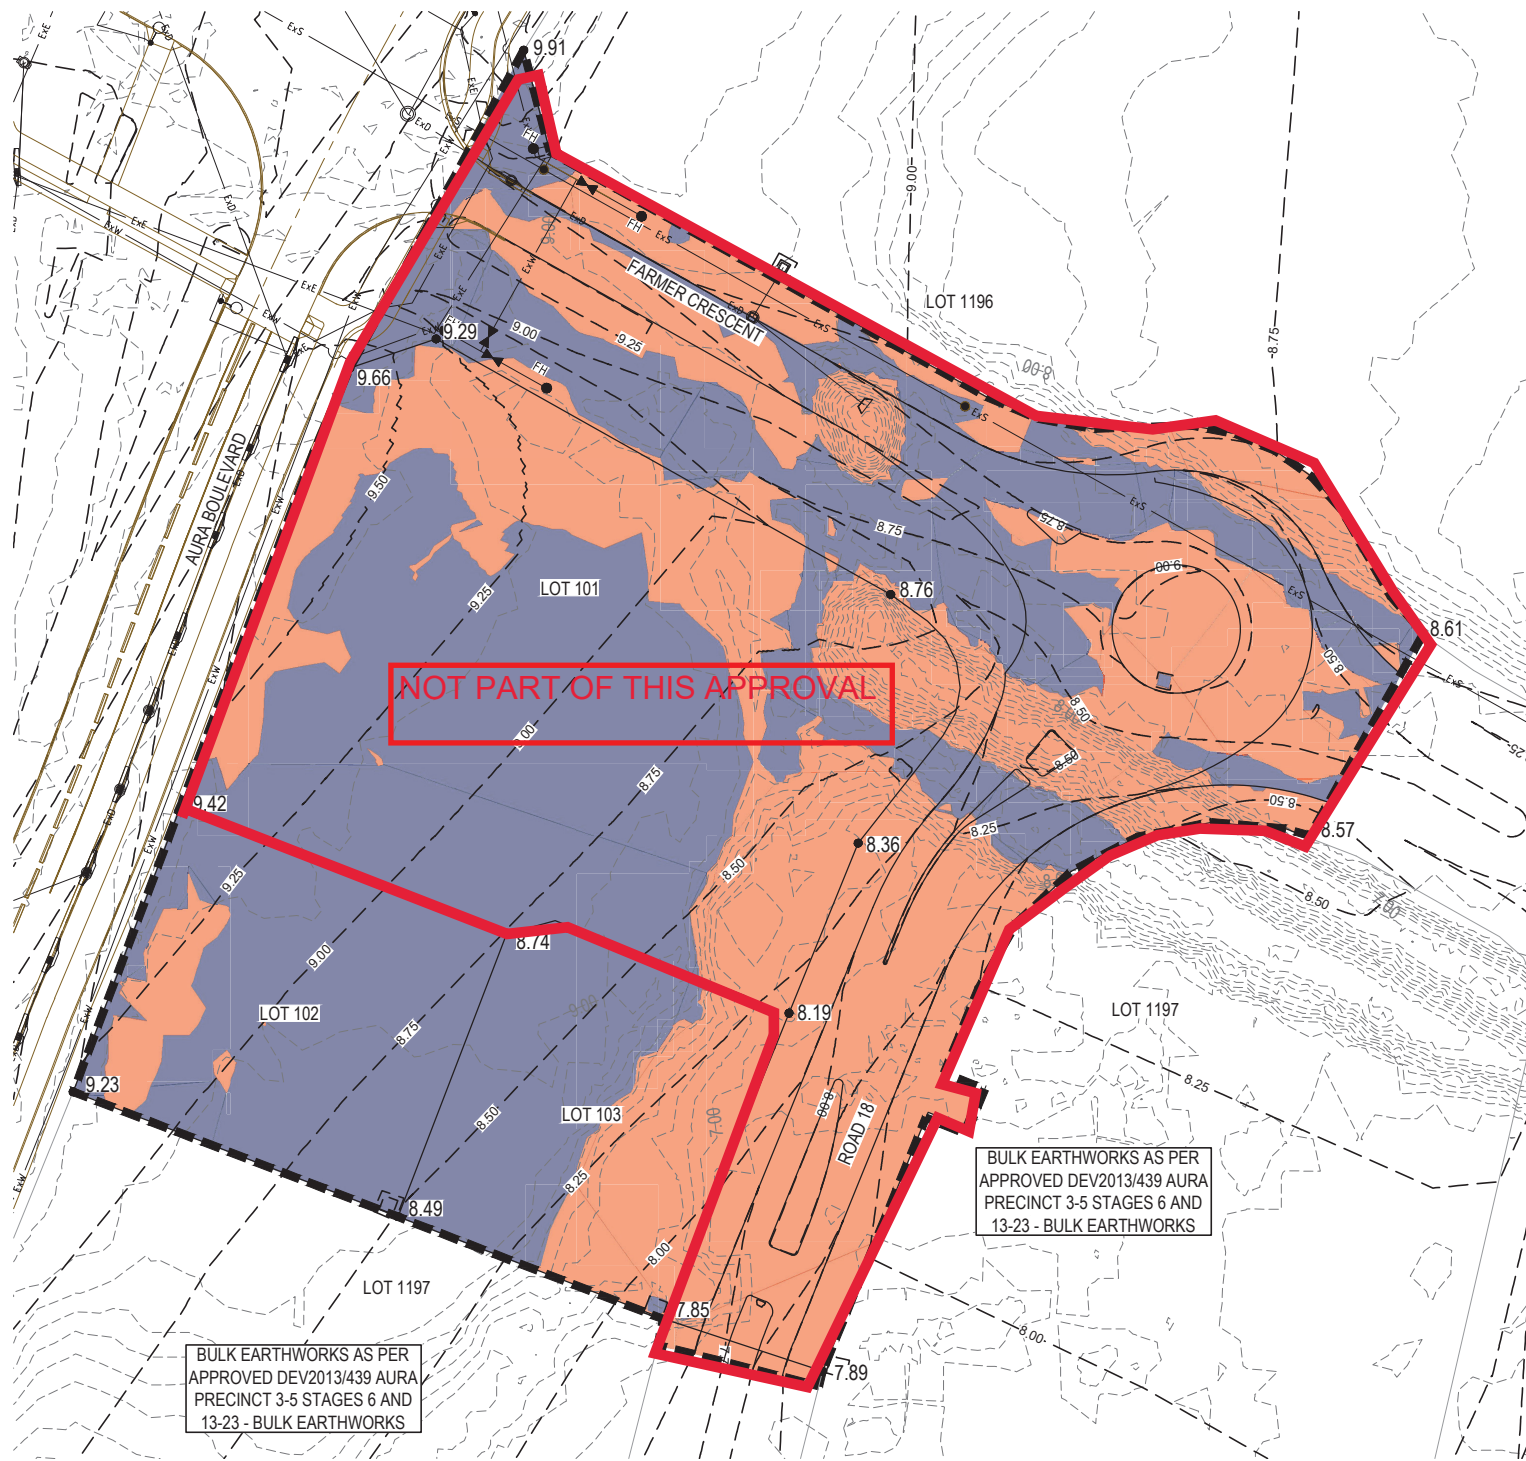

- NOTES:**
1. REFER 30031846-023Aii-110 FOR GENERAL NOTES.
 2. ALL FINAL BATTER SLOPES SUBJECT TO GEOTECHNICAL CONFIRMATION ON SITE.
 3. ALL EARTHWORKS TO LEVEL 1 CERTIFICATION IN ACCORDANCE WITH AS 3798-2007 TO INDUSTRIAL/COMMERCIAL STANDARD
 4. REFER TO BULK EARTHWORKS PACKAGE 30031846-BE-000 TO 201 FOR OVERALL SITE EARTHWORKS STRATEGY.

- LEGEND**
- STAGE BOUNDARY
 - EXISTING SURFACE CONTOUR (0.25m INT.)
 - DESIGN SURFACE CONTOUR (0.25m INT.)
 - EXISTING ROAD INFRASTRUCTURE
 - EXISTING DRAINAGE
 - EXISTING ELECTRICAL
 - EXISTING SEWER
 - EXISTING WATER
 - FINISHED SURFACE LEVEL
 - CUT
 - FILL

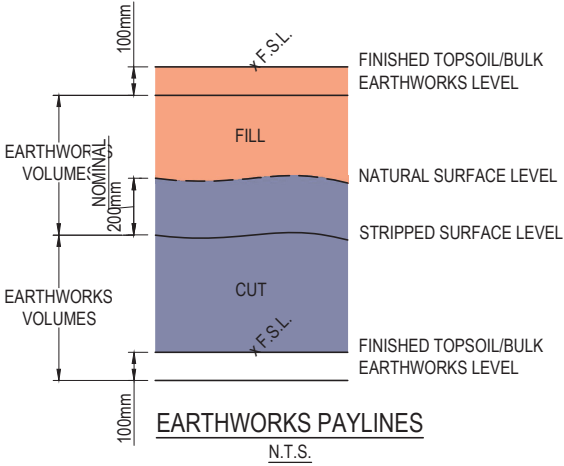

EARTHWORKS VOLUMES

TOTAL CUT VOLUMES (m³) = -1,554m³
(BANK MEASURE)

TOTAL FILL VOLUMES (m³) = 4,503m³
(BANK MEASURE)

TOTAL BALANCE VOLUMES (m³) = 2,949m³
(BANK MEASURE)

NOTE: VOLUMES CALCULATED BETWEEN EXISTING SURFACE AND THE FINISHED DESIGN SURFACE WITH NO ALLOWANCE MADE FOR BULKING OR TOPSOIL STRIPPING. THESE VOLUMES DO NOT INCLUDE BOXING OUT FOR PAVEMENTS.

WARNING
BEWARE OF UNDERGROUND SERVICES

The locations of underground services are approximate only and their exact position should be proven on site.
No guarantee is given that all existing services are shown.
Locate all underground services before commencement of works
DIAL 1100 BEFORE YOU DIG
www.1100.com.au

PLANS AND DOCUMENTS
referred to in the PDA
DEVELOPMENT APPROVAL

Approval no: DEV2022/1320
Date: 15 September 2022



AMENDED IN RED

By: Andrew McKnight
Date: 02 September 2022

REV	DATE	AMENDMENT / REVISION DESCRIPTION	DRAFT	DESIGN	WVR No.	STATUS
01	01/03/2022	ISSUED FOR TENDER	ECF	JB	007	SUBJECT TO APPROVAL
02	03/05/2022	ISSUED FOR TENDER	JB	JB	012	

APPROVED RPEQ 19245

M. FIGG DATE N.I.

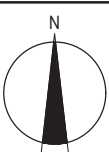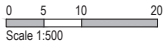

PROJECT NAME
AURA PRECINCTS 3-6
(DEV2013/439)
AURA BUSINESS PARK
STAGE 23Aii - DETAILED DESIGN

DATUM
AHD

SCALE
AS SHOWN

SIZE
A1

DRAWING TITLE
BULK EARTHWORKS
LAYOUT PLAN

PROJECT/DRAWING No
30031846-23Aii-120

REVISION
02

