


PLANS AND DOCUMENTS
referred to in the PDA
DEVELOPMENT APPROVAL



Approval no: DEV2022/1333
Date: 11 OCTOBER 2022

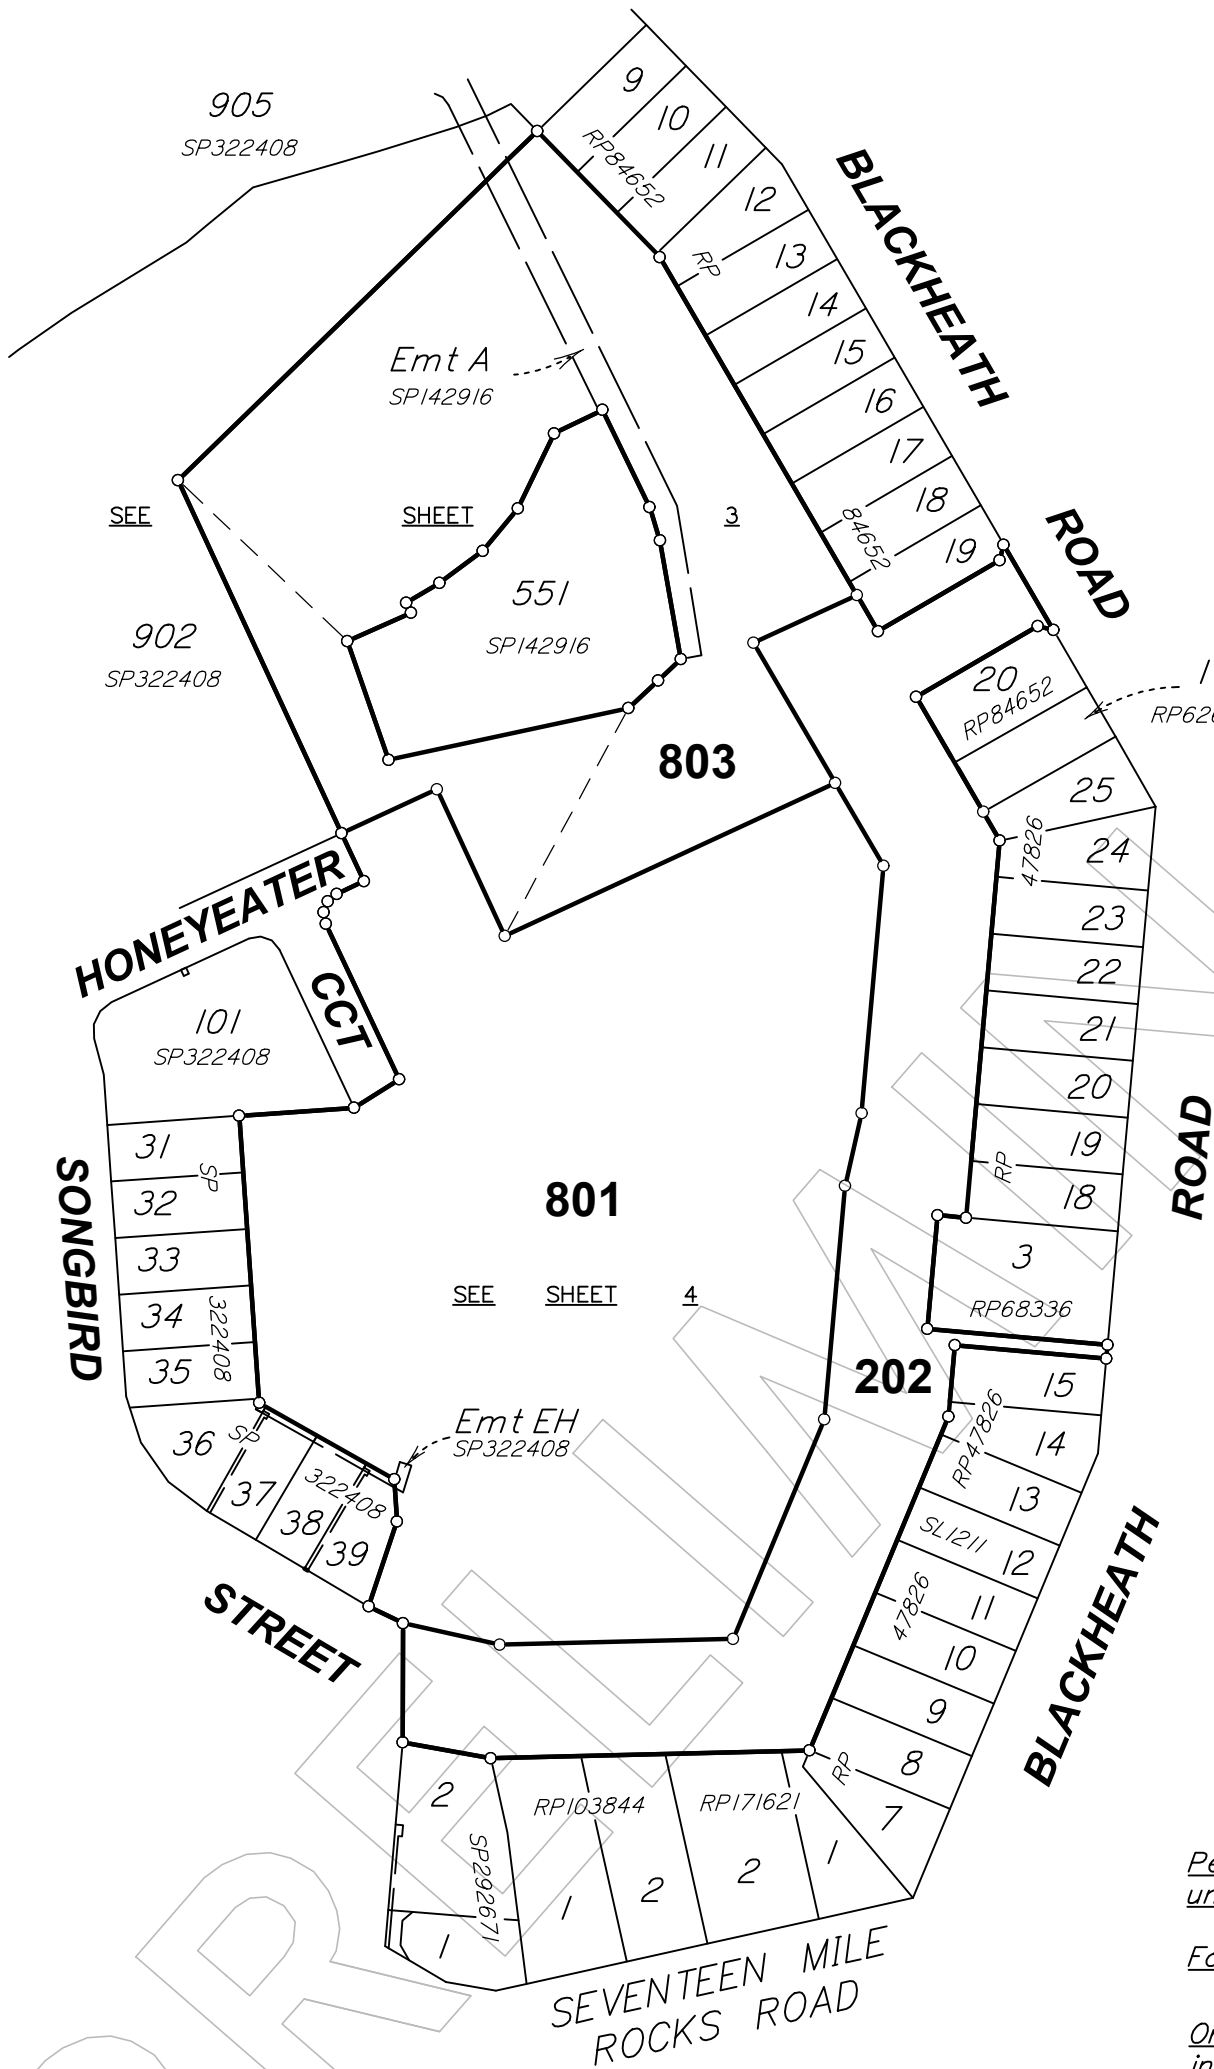

Peg placed at all new corners
unless otherwise stated.

For Reference Marks Table see sheet 4.

Original information compiled from SP322400
in the Department of Resources.

PRELIMINARY STATUS

ALL DIMENSIONS AND AREAS ON THIS PLAN ARE
SUBJECT TO SURVEY AND REQUIREMENTS FOR
LODGEMENT OF SURVEY PLANS IN THE
DEPARTMENT OF RESOURCES.



Brisbane Office
Level 11, 118 Little Cribb St
Milton Qld 4064
PO Box 1399 Milton Qld 4064

p: (07) 3842 1000
e: info@landpartners.com.au
w: www.landpartners.com.au



0m 100m 200m 300m 0 50m 100m 150m State copyright reserved.	
Plan of Lots 202, 801 & 803	
Scale: 1:2000	
Format: STANDARD	
Cancelling Lot 901 on SP322400	
LOCAL GOVERNMENT: BRISBANE C.C. LOCALITY: OXLEY	
Meridian: MGA (Zone 56) Vide SP322400	
Survey Records: No	

AMENDED IN RED

By: Jen Davison
Date: 5 October 2022



PRELIMINARY
SP338438

5 October 2022

BRSS7460_002_6 | SP338438

WARNING : Folded or Mutilated Plans will not be accepted.
Plans may be rolled.
Information may not be placed in the outer margins.

(Dealing No.)

4. Lodged by

(Include address, phone number, email, reference, and Lodger Code)

I. Existing		Created		
Title Reference	Description	New Lots	Road	Secondary Interests
51256146	Lot 901 on SP322400	202, 801 & 803	-	-

ENCUMBRANCE EASEMENT ALLOCATION

Easement	Lots To Be Encumbered
705862247 (Emt A on SP142916)	803
721343392 (Emt EA on SP322408)	801

Reinstatement Report

.....
.....
.....

202, 801 & 803	Lot 550 on SP142916
Lots	Orig

2. Orig Grant Allocation :

3. References :
Dept File :
Local Govt :
Surveyor : BRSS7460.002

5. Passed & Endorsed :

By : LandPartners Pty Ltd
Date :
Signed :
Designation : Liaison Officer

6. Building Format Plans only.

I certify that :
* As far as it is practical to determine, no part of the building shown on this plan encroaches onto adjoining lots or road;
* Part of the building shown on this plan encroaches onto adjoining * lots and road

.....
Cadastral Surveyor/Director* Date
* delete words not required

7. Lodgement Fees :

Survey Deposit	\$	
Lodgement	\$	
.....New Titles	\$	
Photocopy	\$	
Postage	\$	
TOTAL	\$	

8. Insert Plan Number
SP338438

DIAGRAM
SCALE 1: 250

