



Lot 2


Keep Large Scale Details

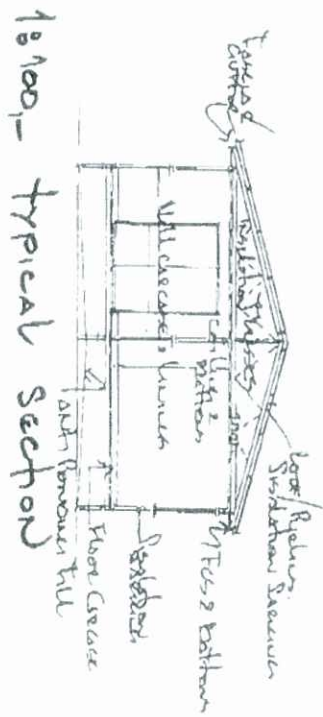


1:1000 - Typical Section

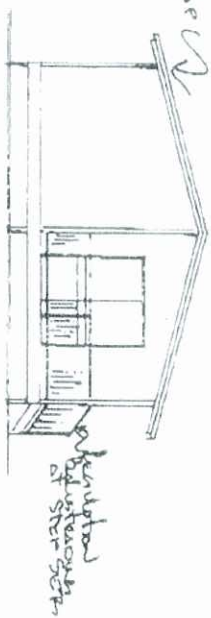

Western Aspect

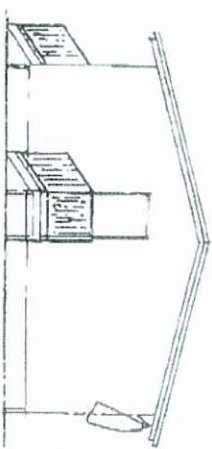


Eastern Aspect

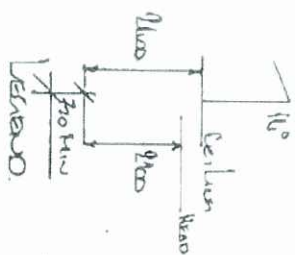

1:1000, Elevations

Southern Aspect

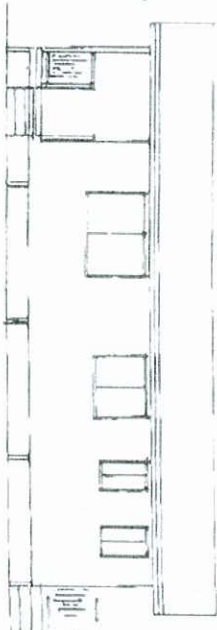

Northern Aspect

AMENDED IN RED
8 - FEB 2011

By: Matt TOWN (name)
of the ULDA

Project Name/Location	Work Date	Job Number
Brandon & Associates Pty Ltd A.C.N. 010 461 113 CONSULTING ENGINEERS CHINGCHILLA ROMA TOOWOOMBA		092252
Country House & Caravan Estate Cnr 124/125 for B.A. Hobson 1 Summer Coast Road Elevations & Sections	Design By B.A. Hobson	Drawn By B.A. Hobson
	Checked By B.A. Hobson	Scale As Shown
	Project No.	09225203

PLANS AND DOCUMENTS
referred to in the ULDA
APPROVAL dated 22/2/11



Client:

MR DAVE HODSON

Project:

Proposed Subdivision of the property located at Summer Red Court, Blackwater

Level Datum:

AHD derived from PSM 67583 RL 162.56m AHD

Description of Property:

Lot 39 on SP 211943

Parish: Blackwater County: Humboldt

Scale:

1 : 150 Date: 30/09/10

Drawn:

bf Surveyed: jd

Job No.

56 / 10 Drawing No. 5610subdapp.dwg

North:



Note:

Contour Interval 0.25m

PLANS AND DOCUMENTS

referred to in the ULDA

APPROVAL dated 22/2/11

Proposed Lot 1
406 m²

100
SP 211943

Vacant Land

Proposed Lot 2
404 m²

40
SP 211943

Vacant Land

Cadastral Surveyor

Date

SUMMER

RED


COURT

A MENDED IN RED
8 - FEB 2011

By: Neil Teon (name)
of the ULDA

No. of Proposed Allotments: 2
Area of New Road: 0 m²
Length of New Road: 0 m
Average Allotment Area: 405 m²
Gross Land Area: 811 m²
Area of Park & Open Space: 0 m²
Area below Q100 Line: 0 m²

Plan Prepared by:

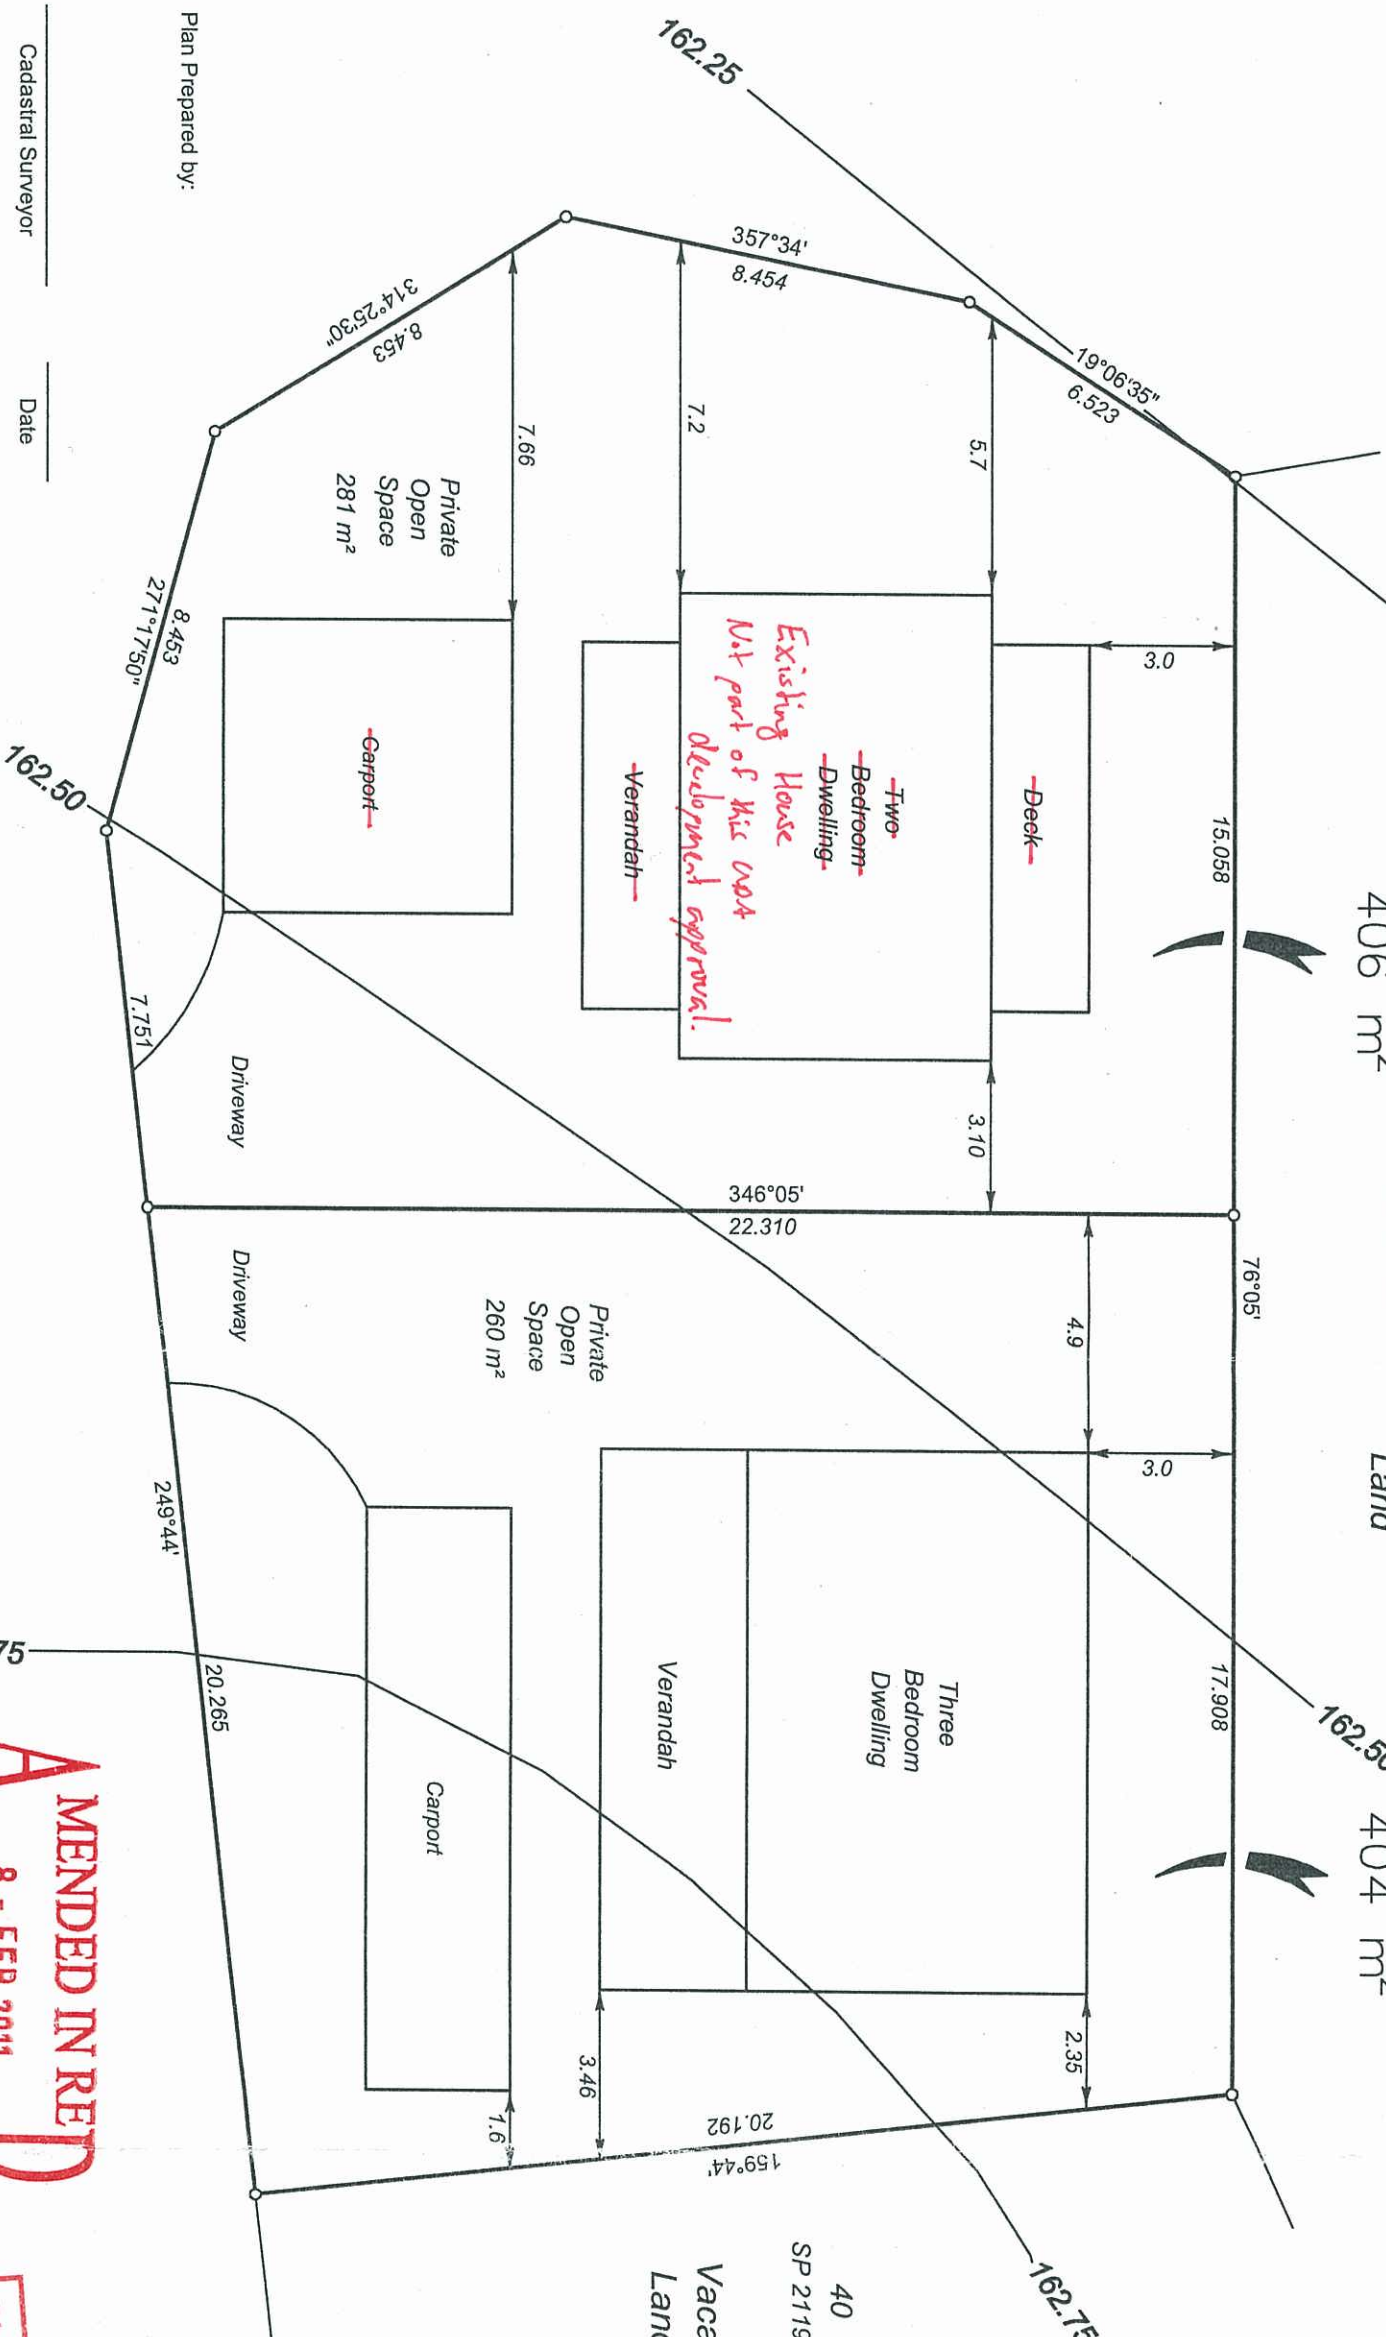

Scale 1:150
Lengths are in Metres