



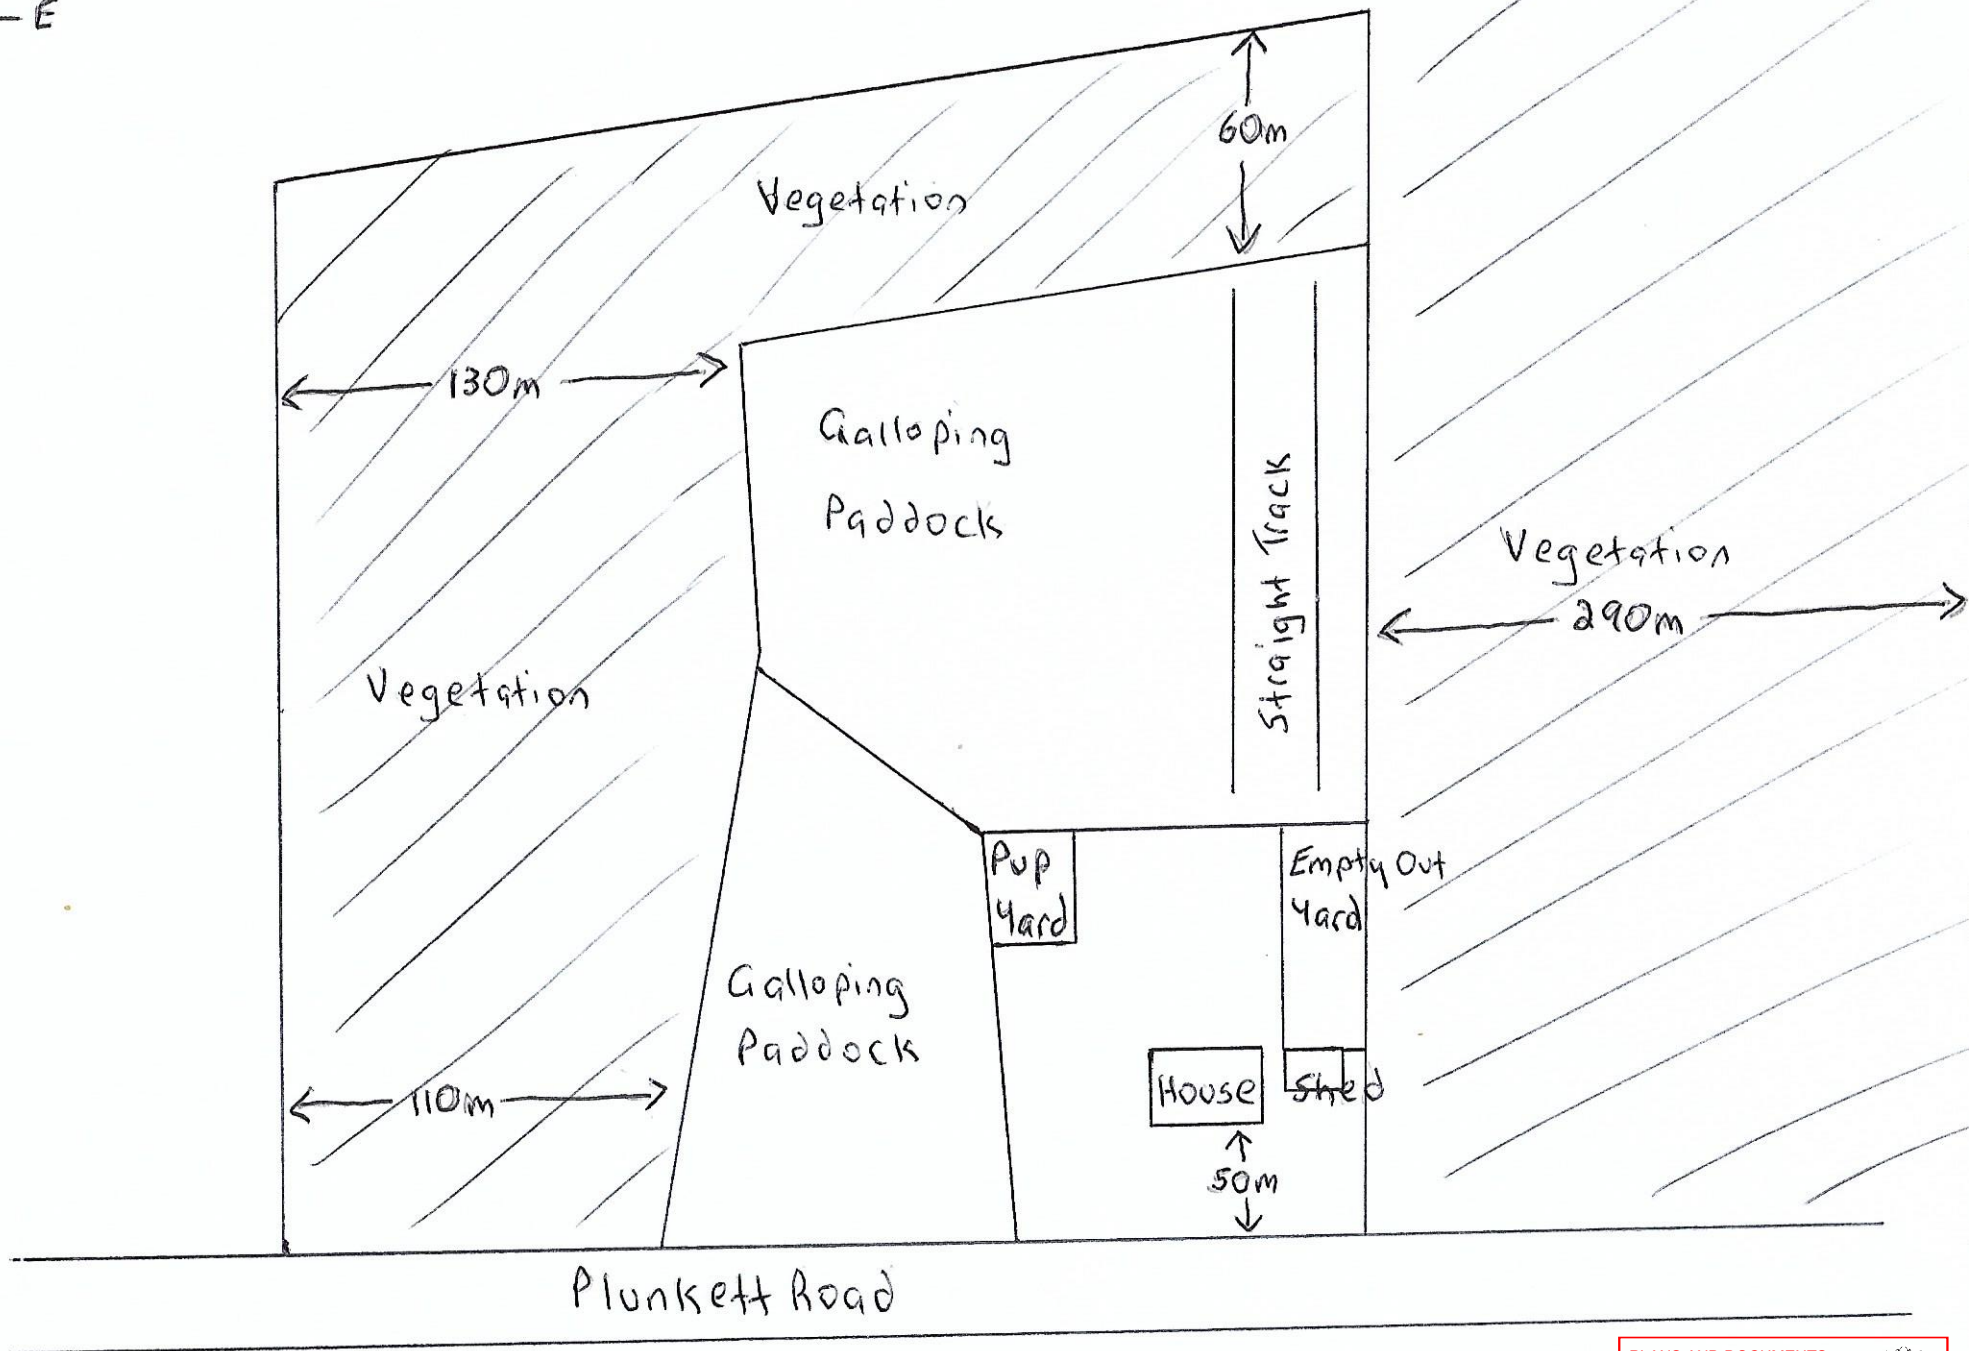

Site plan received
by EDQ 14/02/22

AMENDED IN RED

By: M. Bais
Date: 11 December 2022

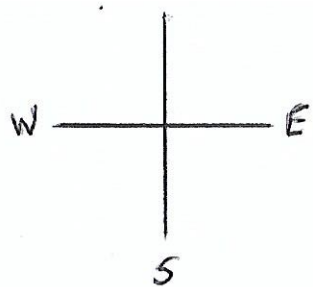

PLANS AND DOCUMENTS
referred to in the PDA
DEVELOPMENT APPROVAL

Approval no: DEV2022/1344
Date: 15-Dec-2022

