

Lendlease

Yarrabilba DV Wayfinding Signage Structural Drawings

Date 08/12/2022

Version: 1

PLANS AND DOCUMENTS
referred to in the PDA
DEVELOPMENT APPROVAL

Approval no: DEV2021/1220/3

Date: 8 February 2023




experience the difference.

braggs.
signage

Yarrabilba Dr Extension – Signage Location Plan

- | | |
|--|----------|
| GL – General Large, 1150 x 2000mm | Item 8. |
| FD – Flag Double, max height 5000mm | Item 11. |
| PL – Pylon Large, 1500 x 4000mm | Item 12. |
| FS – Flag Single, max height 5000mm | Item 13. |
| GS – General Small, 600 x 1100mm | Item 14. |
| GLS – General Landscape, 3000 x 1200mm | Item 15. |

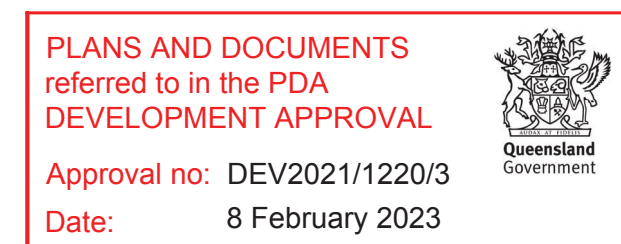

Yarrabilba Dr Extension
- Signage Location Plan

GS - General Small, 600 x 1100mm Item 14.



PLANS AND DOCUMENTS
referred to in the PDA
DEVELOPMENT APPROVAL

Approval no: DEV2021/1220/3
Date: 8 February 2023



Item 8> GL - General Large


Supply & Install QTY 10 > GL - General Large (custom)
1500 x 2000mm post and panel sign.

- Double sided 3mm ACM sign panels with wrapped digitally printed graphics finished in gloss UV overlamine.
- Sign panels fitted to the frame with no visible fixings.
- 76.2 x 100 x 3mm aluminium frame with mitered corners, powdercoated black.
- Bottom of sign panel 200/600mm above ground level.
- Installed in 89 x 5mm SHS Duragal footing sleeve.

PLANS AND DOCUMENTS
referred to in the PDA
DEVELOPMENT APPROVAL


Approval no: DEV2021/1220/3

Date: 8 February 2023

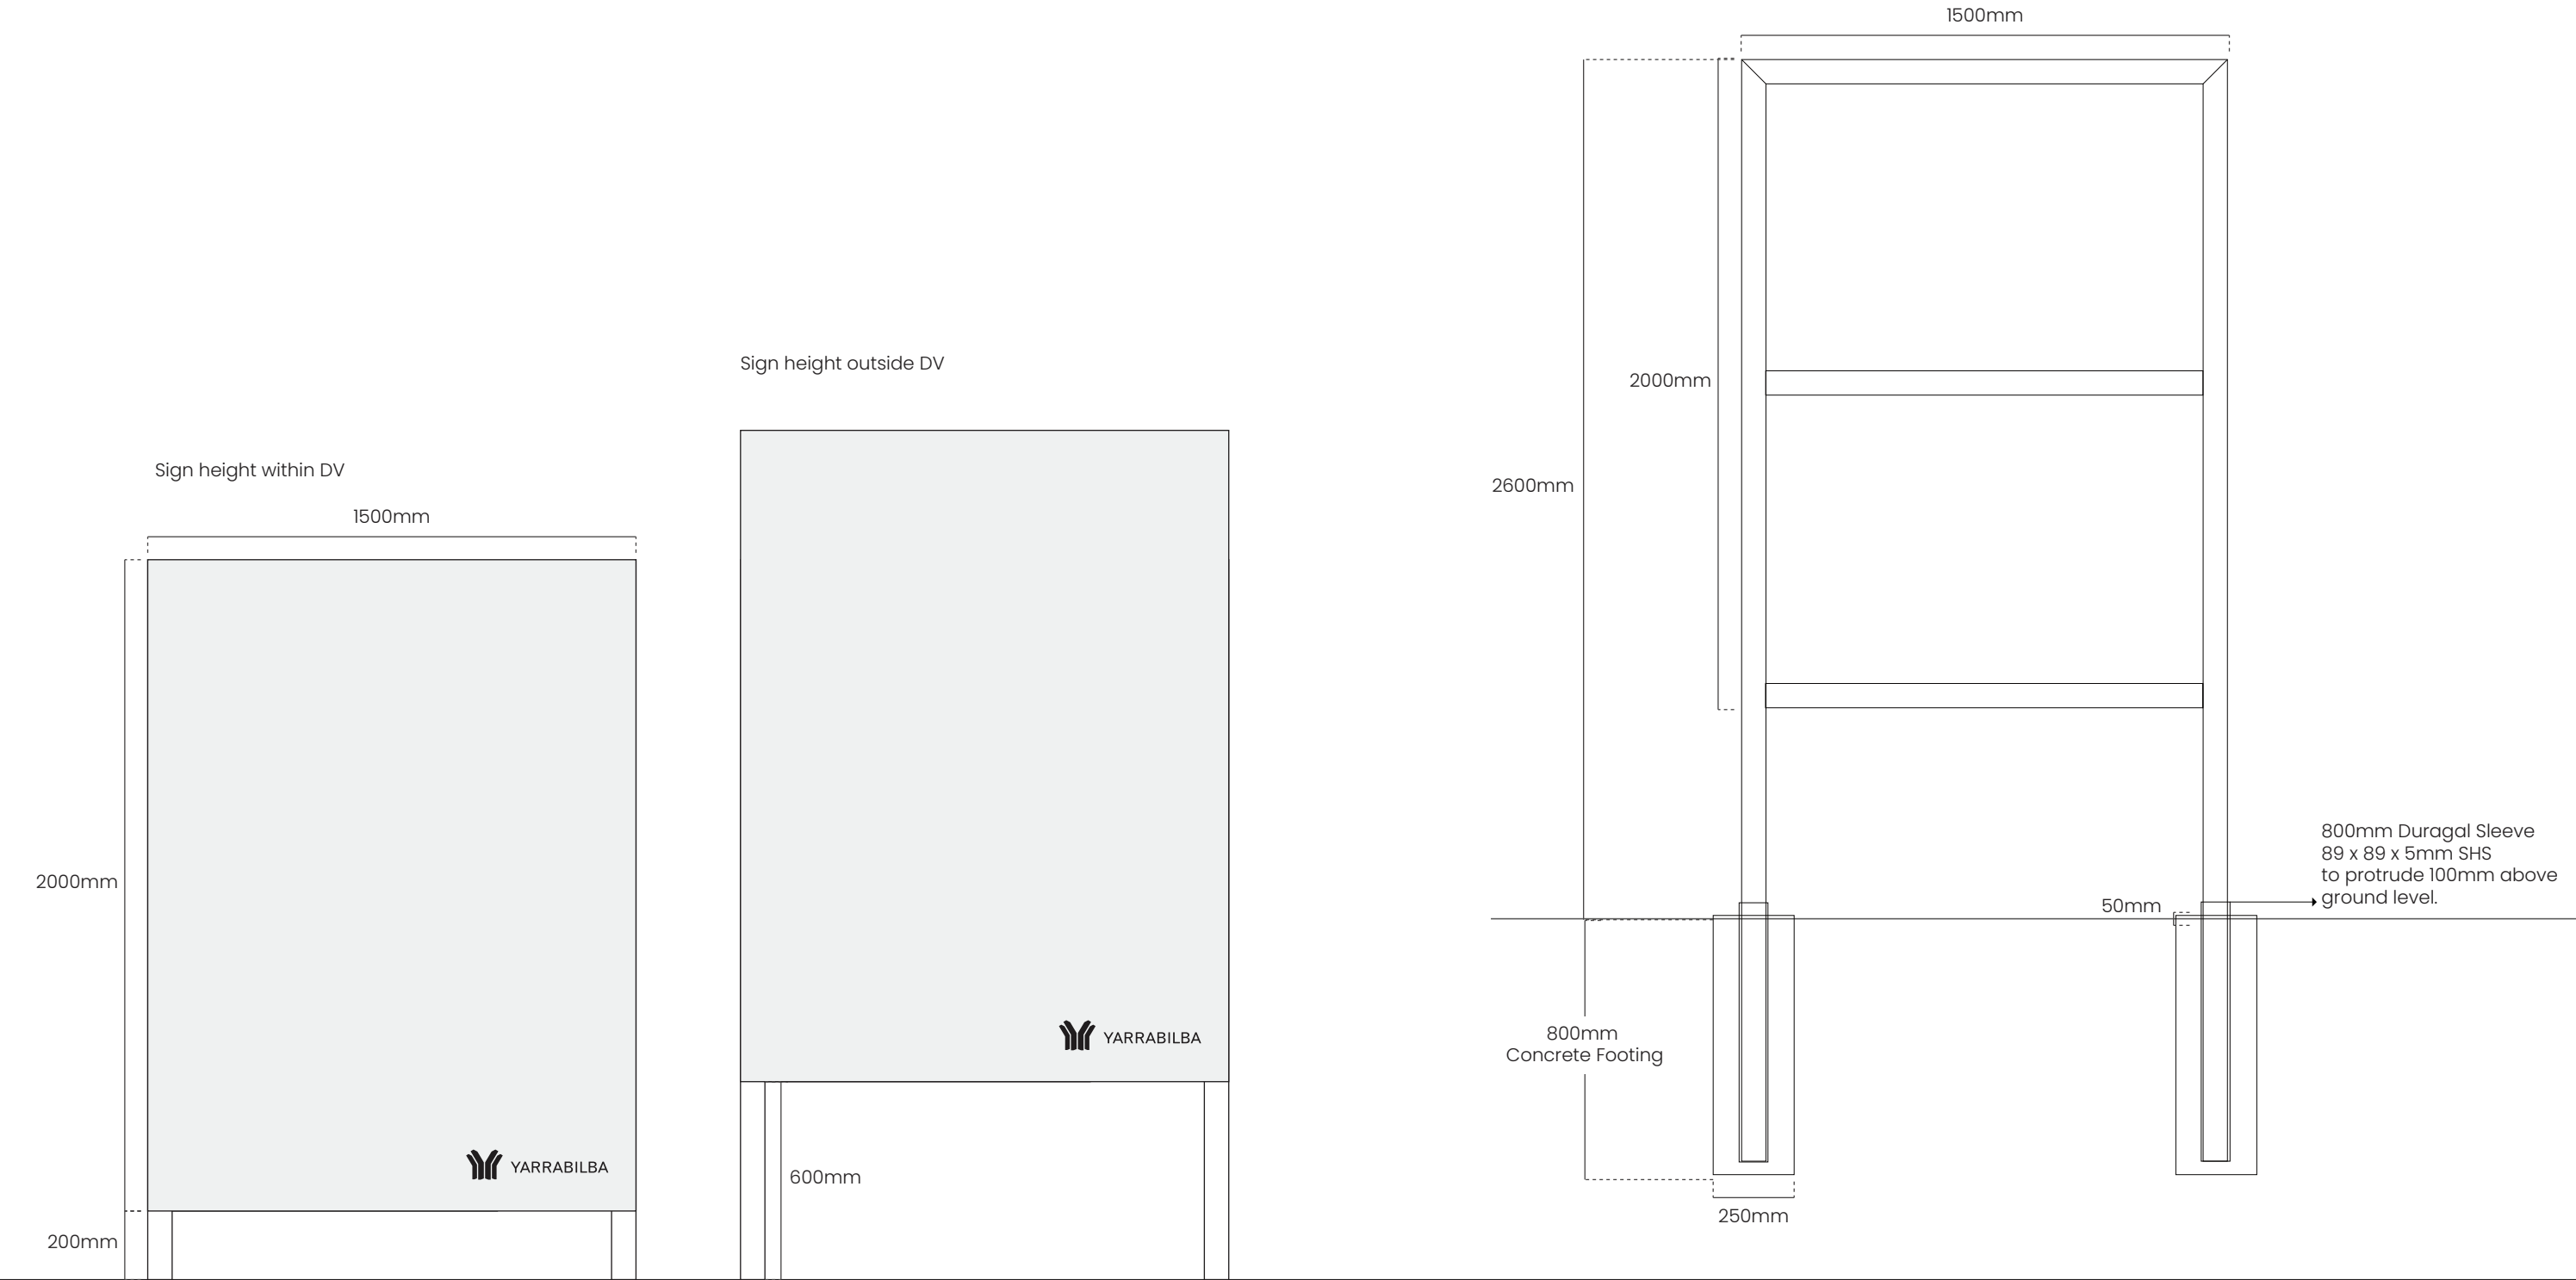

Item 11> FD – Flag Double

- Supply & Install QTY 9 > FD – Flag Double
- Banner Poles – Double Arm ACM 2400mm x 600mm
- Digital print with gloss UV laminate applied to ACM substrate.
 - 6500mm 89mm x 89mm x 3.5mm powdercoated black new flag pole.
 - 25 x 25mm internal frame affixed to two edges.
 - 3mm ACM panels affixed to each side.
 - Installed in 100 x 3mm SHS Duragal footing sleeve.

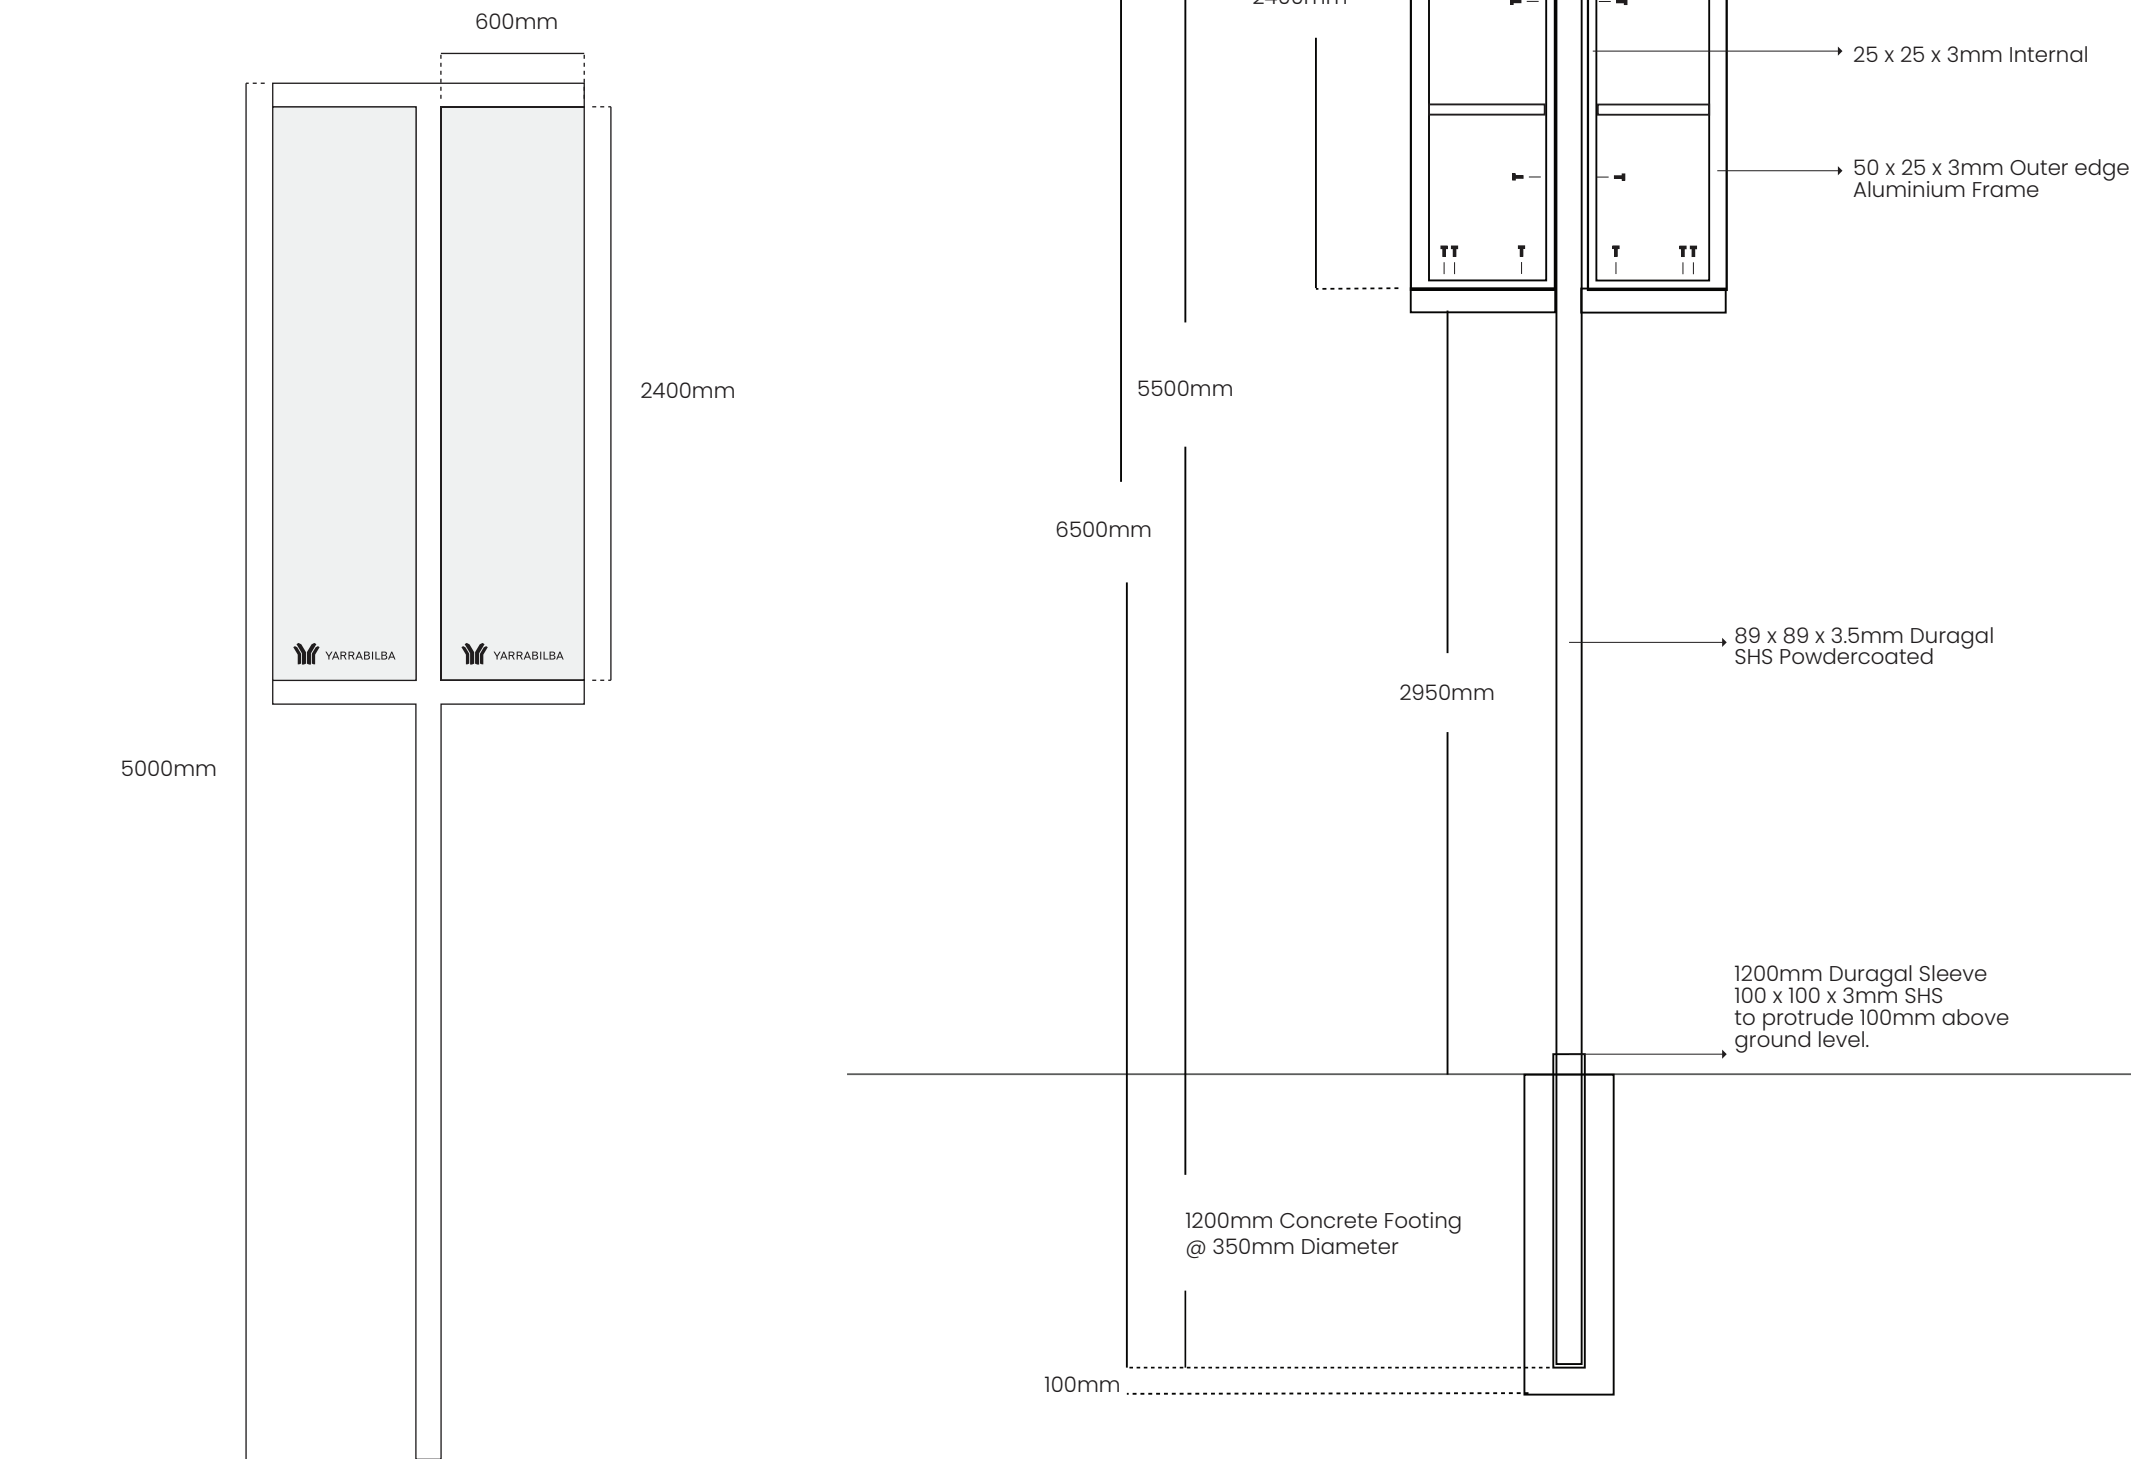

Example photo



PLANS AND DOCUMENTS
referred to in the PDA
DEVELOPMENT APPROVAL


Approval no: DEV2021/1220/3
Date: 8 February 2023



Item 12> PL – Pylon Large

Supply & Install QTY 1 > PL – Pylon Large – Non Illuminated
4000 x 1500 x 150mm fabricated pylon sign.


- SHS frame with 20mm base plates, painted black.
- Aluminium rails – M24 hold down bolts, 6 per plate.
- Footing 1500 x 450mm dia bored pier.
- Steel works HDG
- Frame clad in 3mm ACM with digital printed graphic and gloss UV laminate.

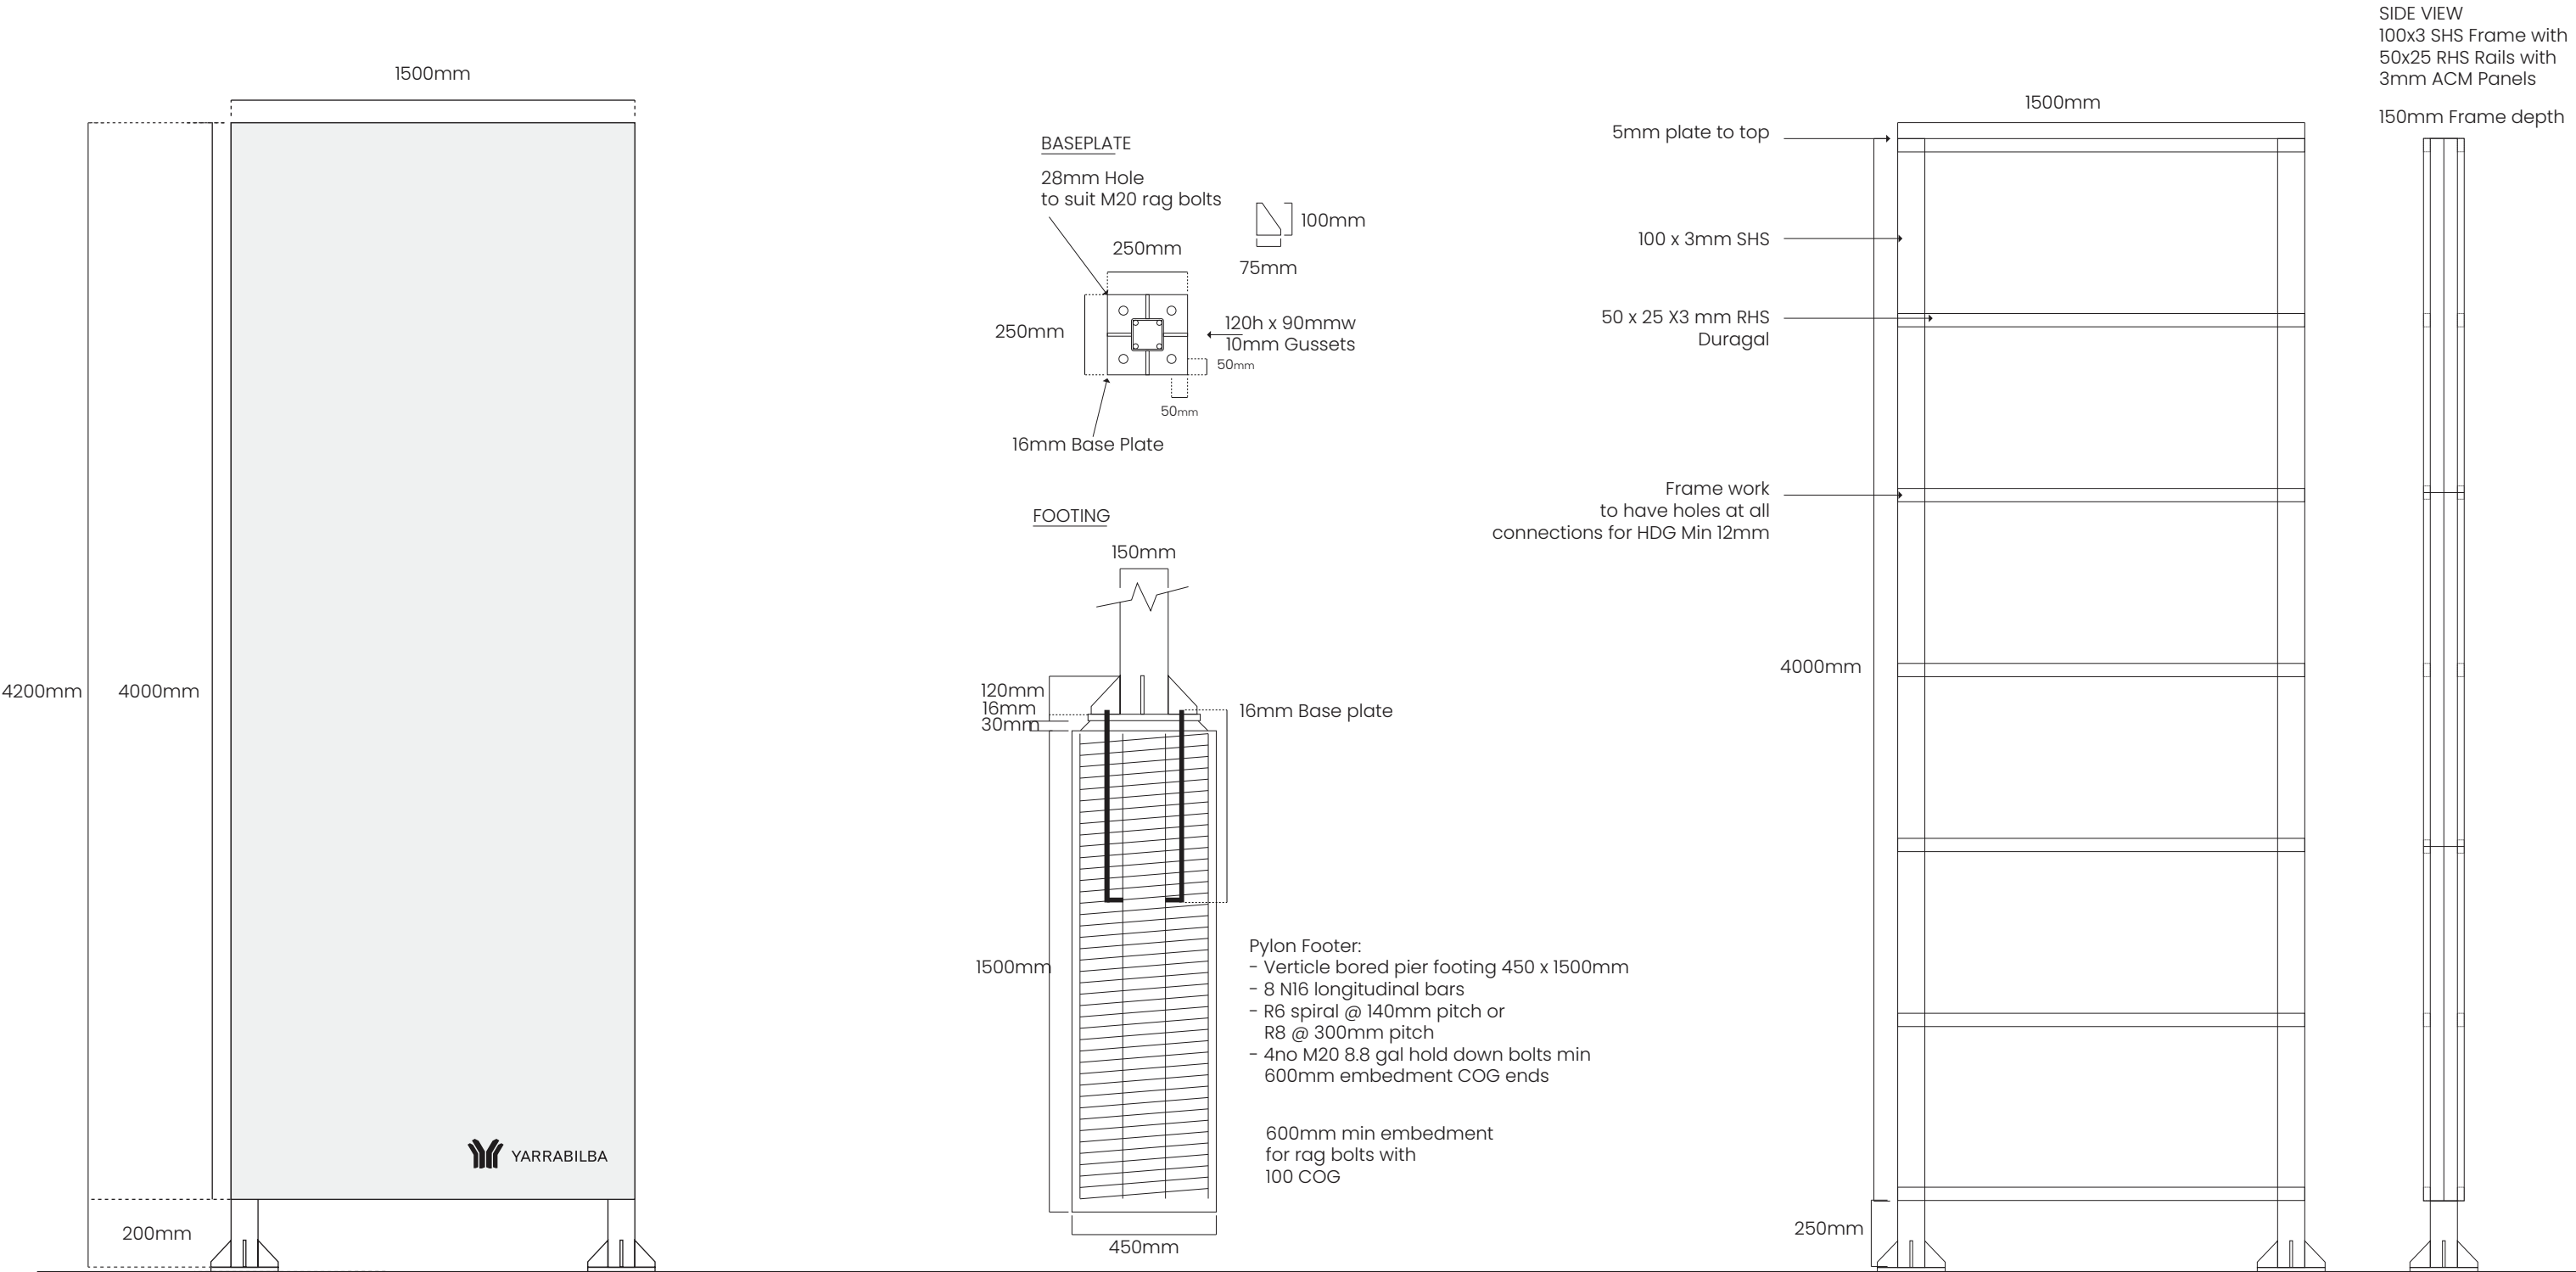

Item 12> PL – Pylon Large

Supply & Install QTY 1 > PL – Pylon Large – Non Illuminated
4000 x 1500 x 150mm fabricated pylon sign.

- SHS frame with 20mm base plates, painted black.
- Aluminium rails – M24 hold down bolts, 6 per plate.
- Footing 1500 x 450mm dia bored pier.
- Steel works HDG
- Frame clad in 3mm ACM with digital printed graphic and gloss UV laminate.

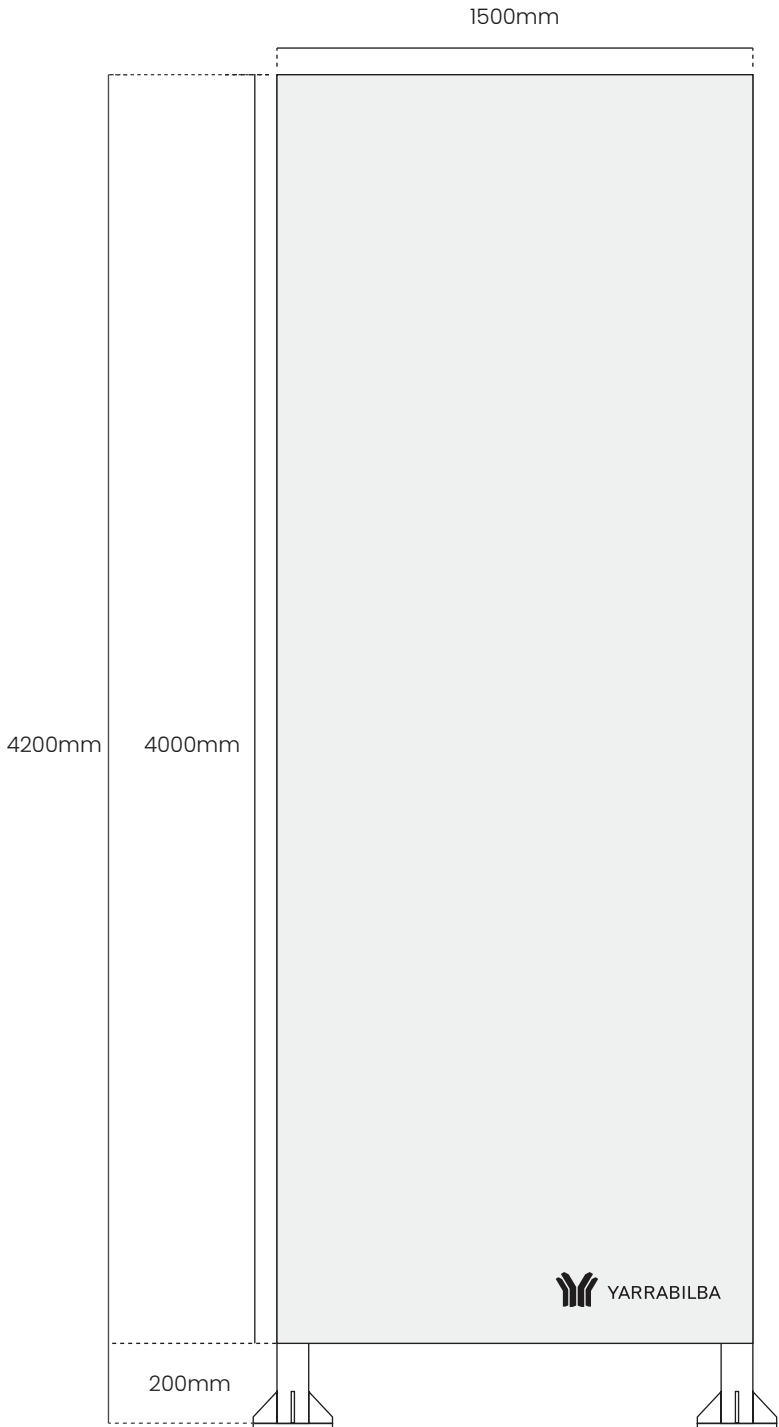

PLANS AND DOCUMENTS
referred to in the PDA
DEVELOPMENT APPROVAL

Approval no: DEV2021/1220/3

Date: 8 February 2023



Indicative mock up only, not to scale



Supply & Install QTY 6 > FD - Flag Single

- Digital print with gloss UV laminate applied to ACM substrate.
- 6500mm 75mm x 75mm x 3mm powdercoated black new flag pole.
- 25 x 25mm internal frame affixed to one edge.
- 3mm ACM panels affixed to each side.
- Installed in 89 x 5mm SHS Duragal footing sleeve




Item 14> GS - General Small
Supply & Install QTY 25 > GS - General Small
(2 x new, 2 x relocated)

- 600 x 1200mm post and panel sign
- Double sided 3mm ACM sign panels with digitally printed graphics finished in gloss UV overlamine..
 - 76.2 x 76.2 x 3mm aluminium frame with mitred corners, powdercoated black.
 - Bottom of sign panel 300mm above ground level.
 - Installed in 89 x 5mm SHS Duragal footing sleeve

PLANS AND DOCUMENTS
referred to in the PDA
DEVELOPMENT APPROVAL

Approval no: DEV2021/1220/3

Date: 8 February 2023

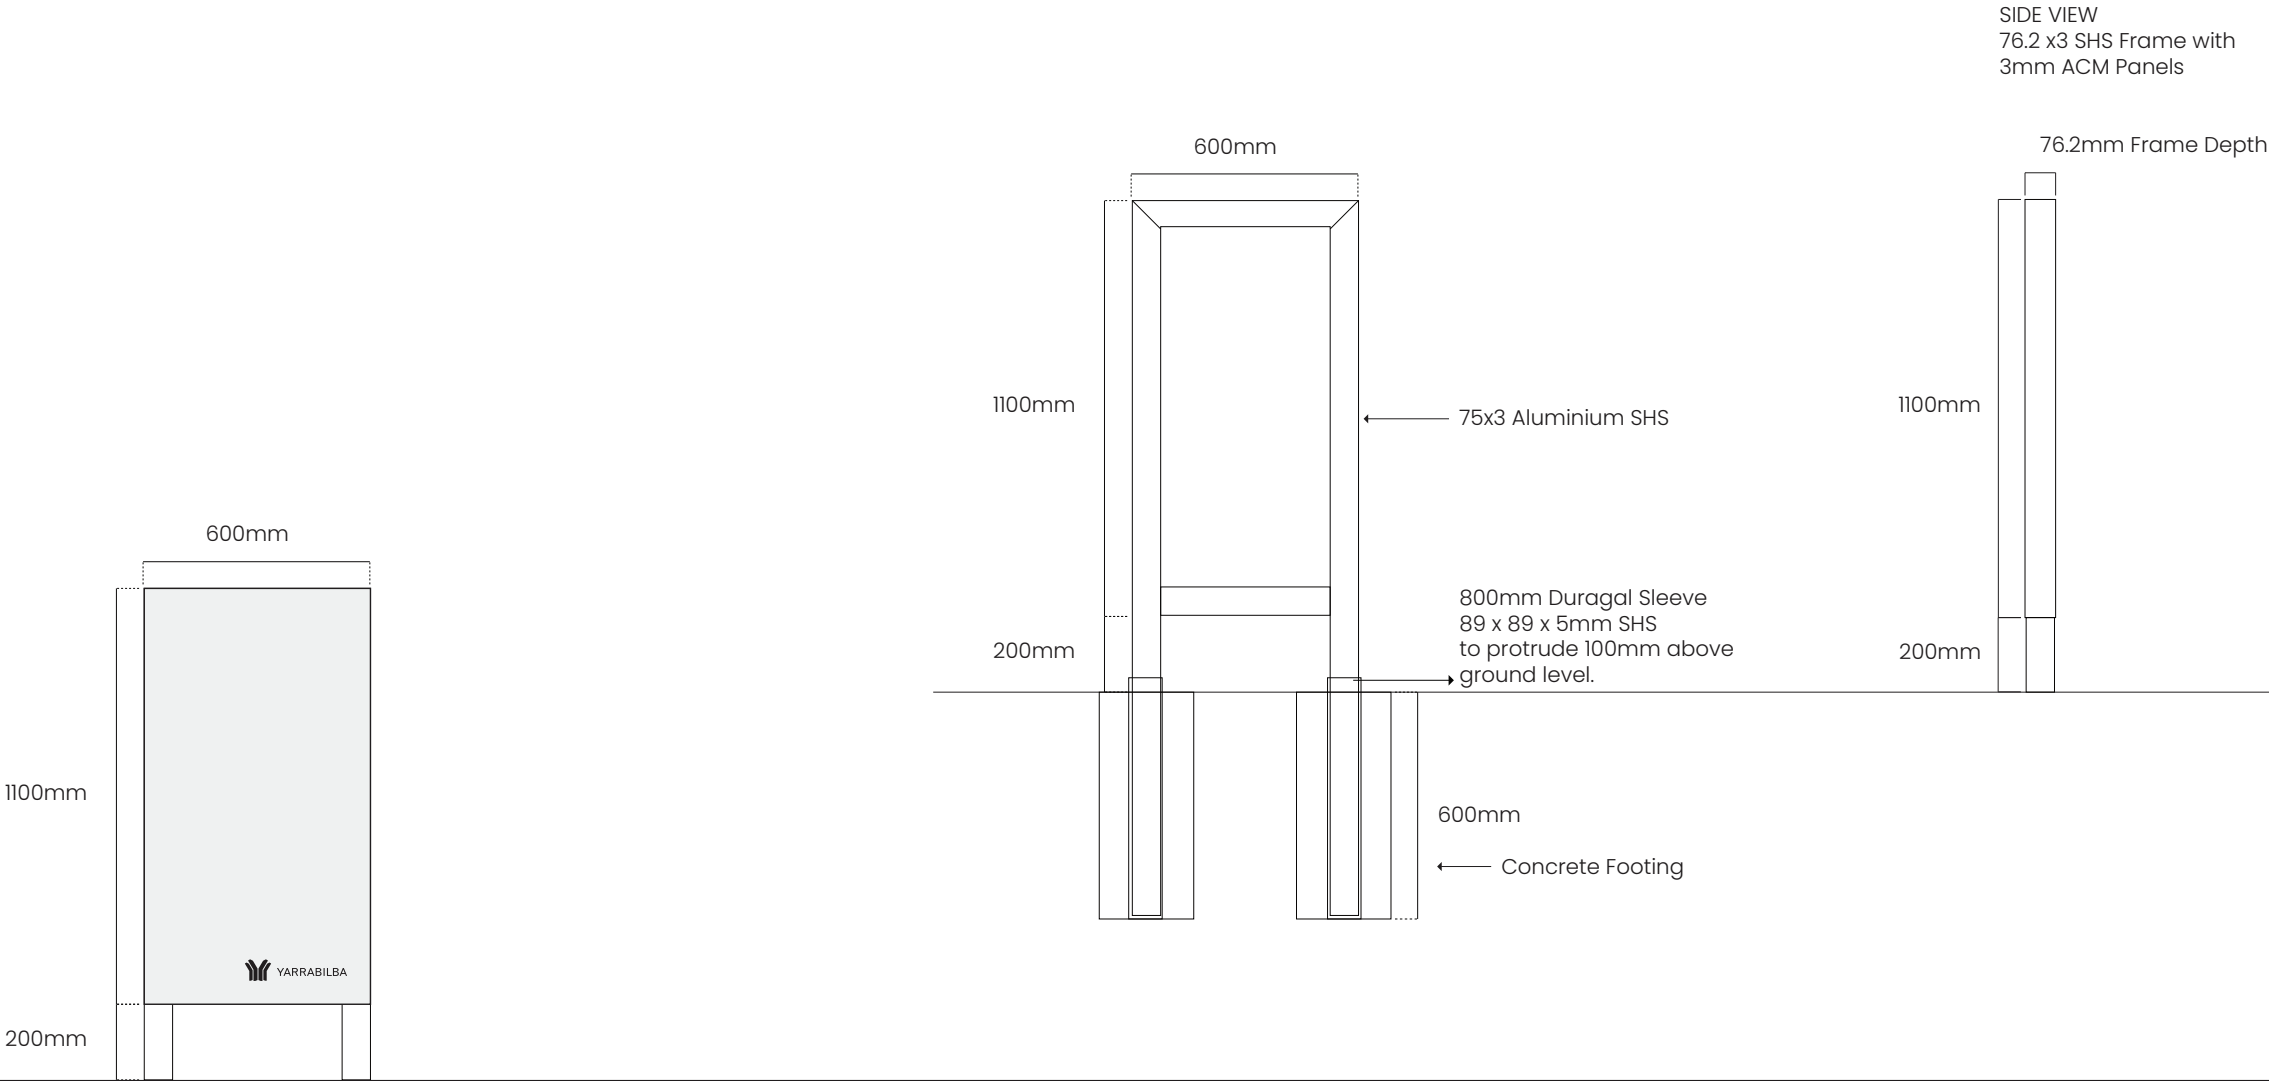

Item 15> GLS - General Landscape


Supply & Install QTY 3 > GLS - General Landscape
(2 x new, 1 x relocated)

- 3000 x 1200mm post and panel sign.
- Double sided 3mm ACM sign panels with digitally printed graphics finished in gloss UV overlamine.
- 100 x100 x 3mm aluminium frame with mitred corners, powdercoated black.
- Bottom of sign panel 200mm above ground level.
- Direct embedment installation into the ground 800mm.

PLANS AND DOCUMENTS
referred to in the PDA
DEVELOPMENT APPROVAL

Approval no: DEV2021/1220/3

Date: 8 February 2023

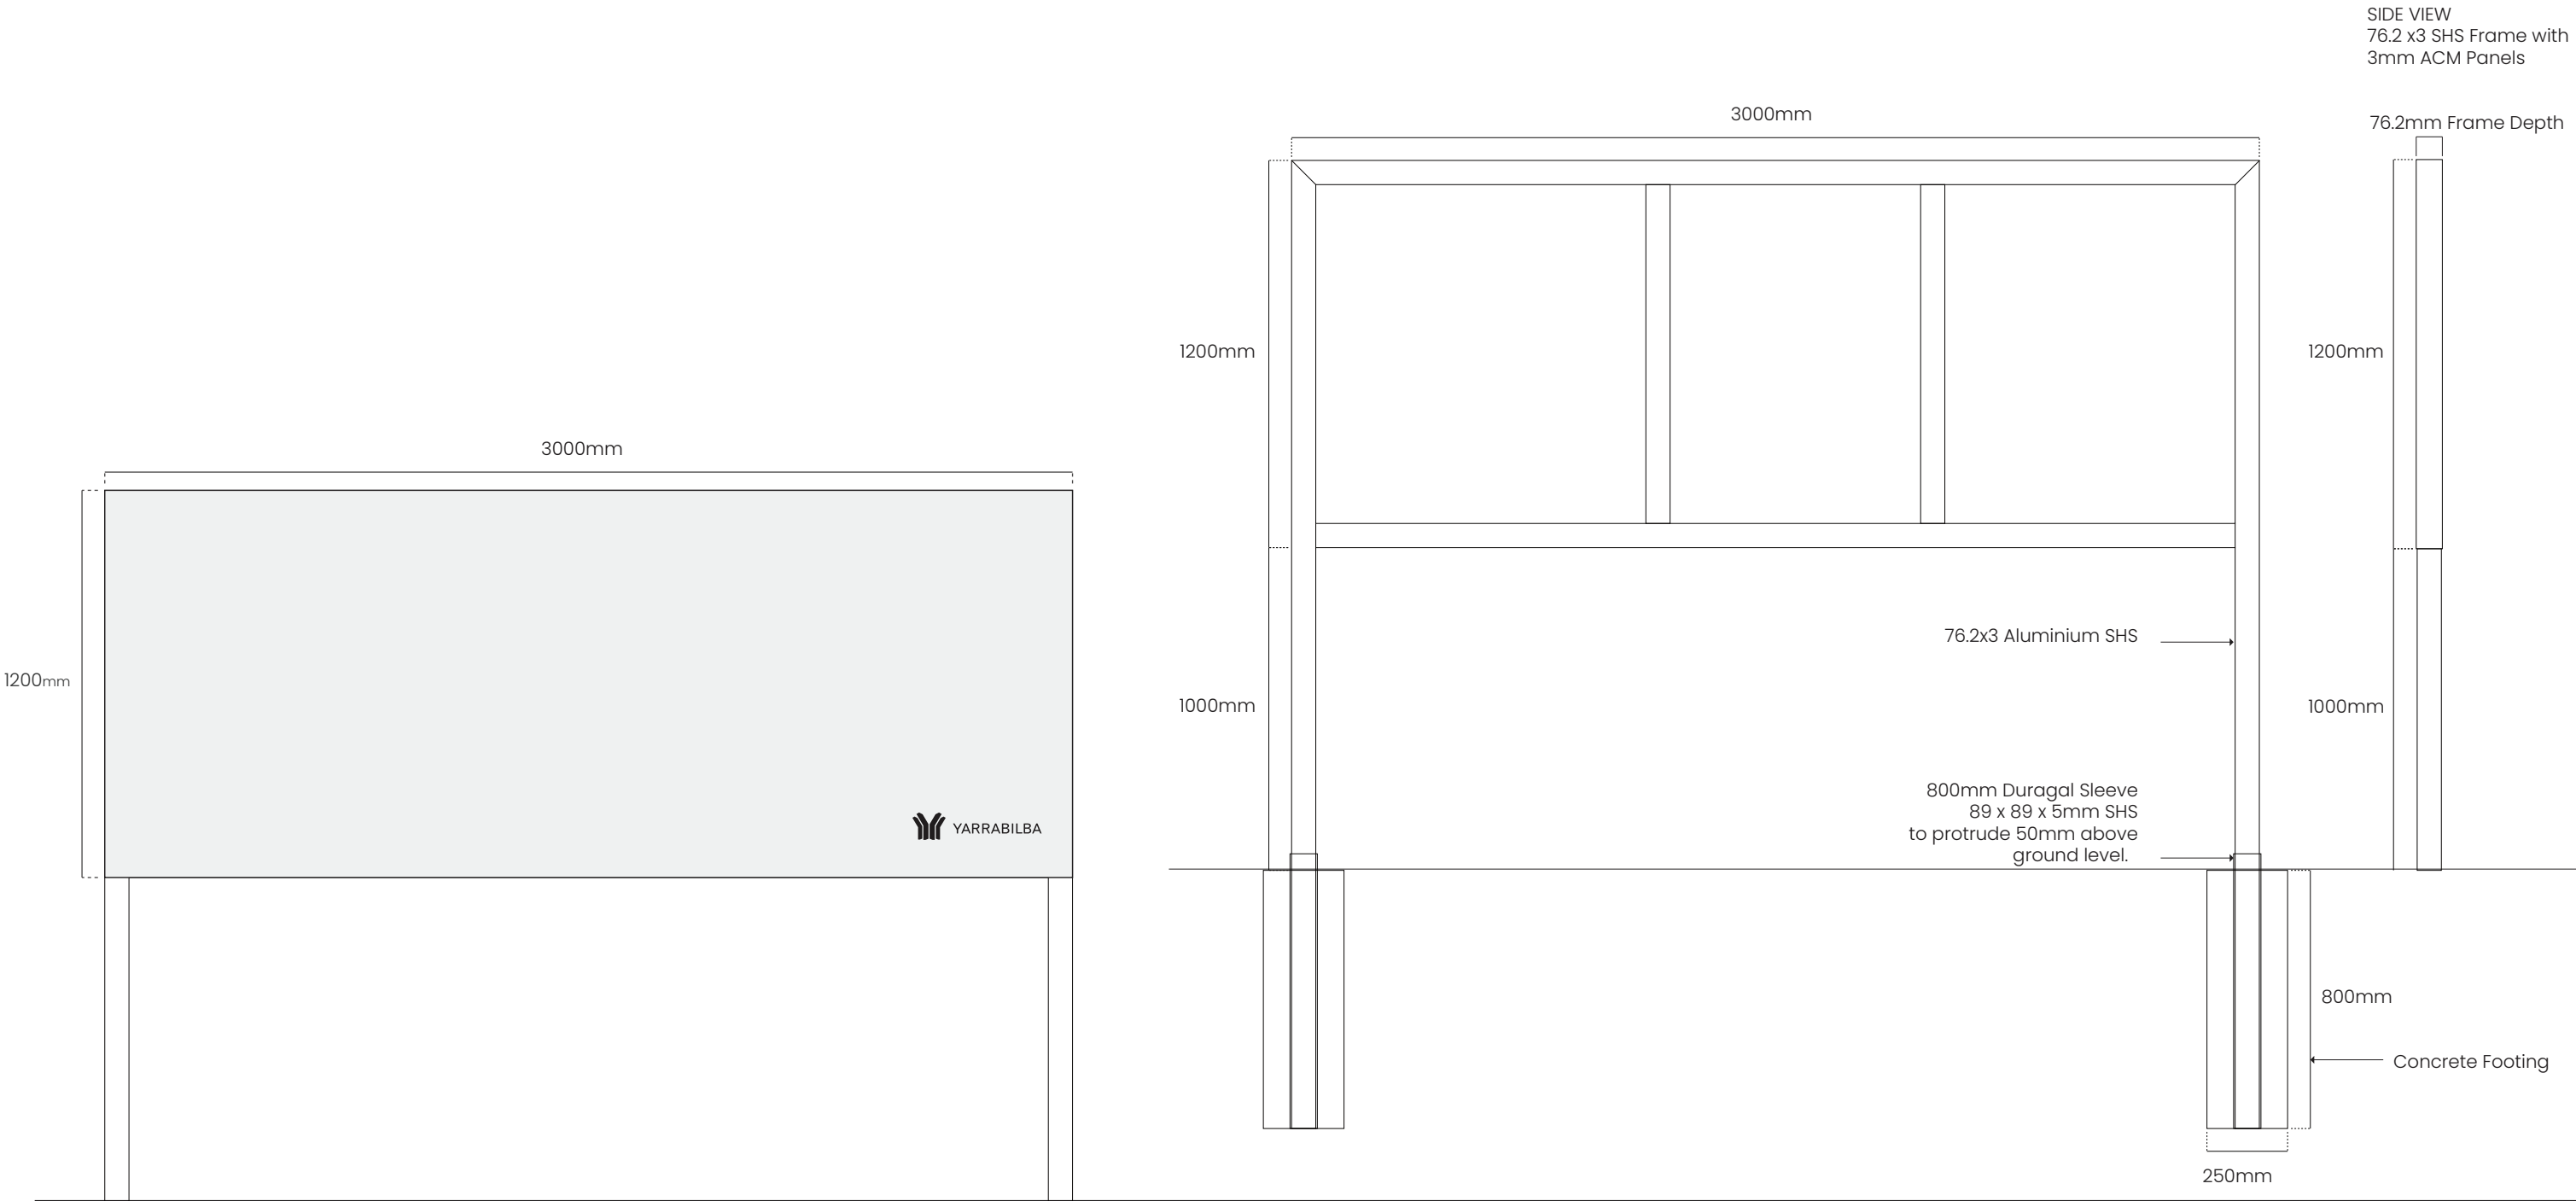

Item 15> GLS - General Landscape

Supply & Install QTY 3 > GLS - General Landscape
(2 x new, 1 x relocated)

- 3000 x 1200mm post and panel sign.
- Double sided 3mm ACM sign panels with digitally printed graphics finished in gloss UV overlaminates.
- 100 x100 x 3mm aluminium frame with mitred corners, powdercoated black.
- Bottom of sign panel 200mm above ground level.
- Direct embedment installation into the ground 800mm.

PLANS AND DOCUMENTS
referred to in the PDA
DEVELOPMENT APPROVAL

Approval no: DEV2021/1220/3

Date: 8 February 2023



Indicative mock up only, not to scale

