

Lendlease

Yarrabilba Dr Extension Signage Structural Drawings

Date 08/12/2022

Version: 1

PLANS AND DOCUMENTS
referred to in the PDA
DEVELOPMENT APPROVAL

Approval no: DEV2023/1377

Date: 23/02/2023



experience the difference.

braggs.
signage

Yarrabilba Dr Extension
- Signage Location Plan

- LPB - Light Pole Banner, 900 x 2400mm

Item 7.
- GL - General Large, 1500 x 2000mm

Item 8.
- BB - Billboard d/s, 6000 x 3000mm

Item 9/10.
- FD - Flag Double, max height 5000mm

Item 11.

PLANS AND DOCUMENTS
referred to in the PDA
DEVELOPMENT APPROVAL

Approval no: DEV2023/1377

Date: 23/02/2023



Land adjoining:
Waterford Tamborine Road,
Yarrabilba Drive and Steele Road, Yarrabilba

Road reserve adjoining:
Lots 3000-3002 on SP327425;
Lots 3000, 3004 and 3005 on SP327417; and
Lot 7002 on SP331111

Received on 12/01/2023

AMENDED IN RED

By: Matthew Buchanan

Date: 21 February 2023





- Item 7> LPB – Light Pole Banners**
Supply & Install – Qty 10
– 2070 x 770mm double sided banner with air holes.
– Installation of relocated banner arms.
– Installation of banner with braided shock cord.

PLANS AND DOCUMENTS
referred to in the PDA
DEVELOPMENT APPROVAL

Approval no: DEV2023/1377
Date: 23/02/2023




Queensland
Government

Received on 12/01/2023

AMENDED IN RED

By: Matthew Buchanan
Date: 21 February 2023


Queensland
Government

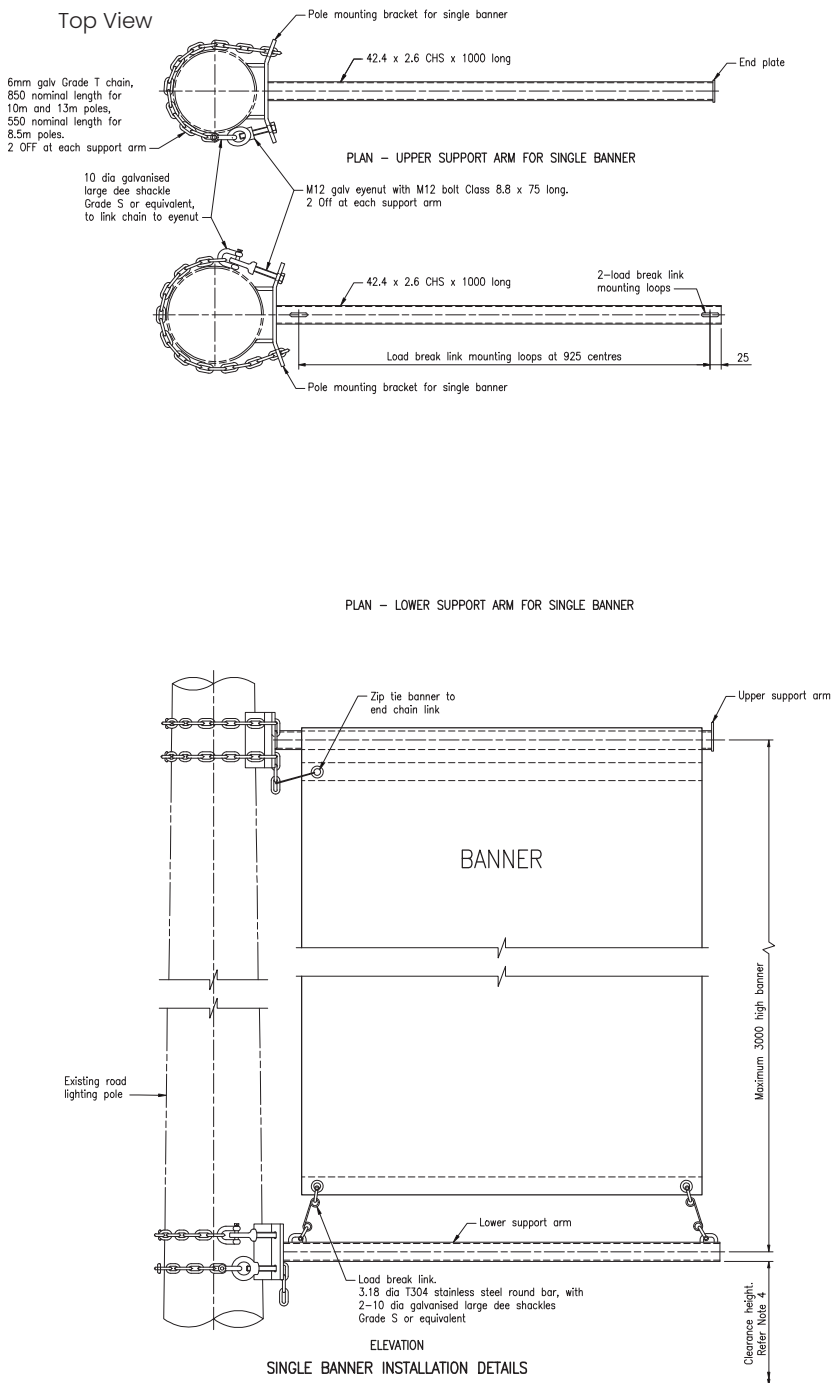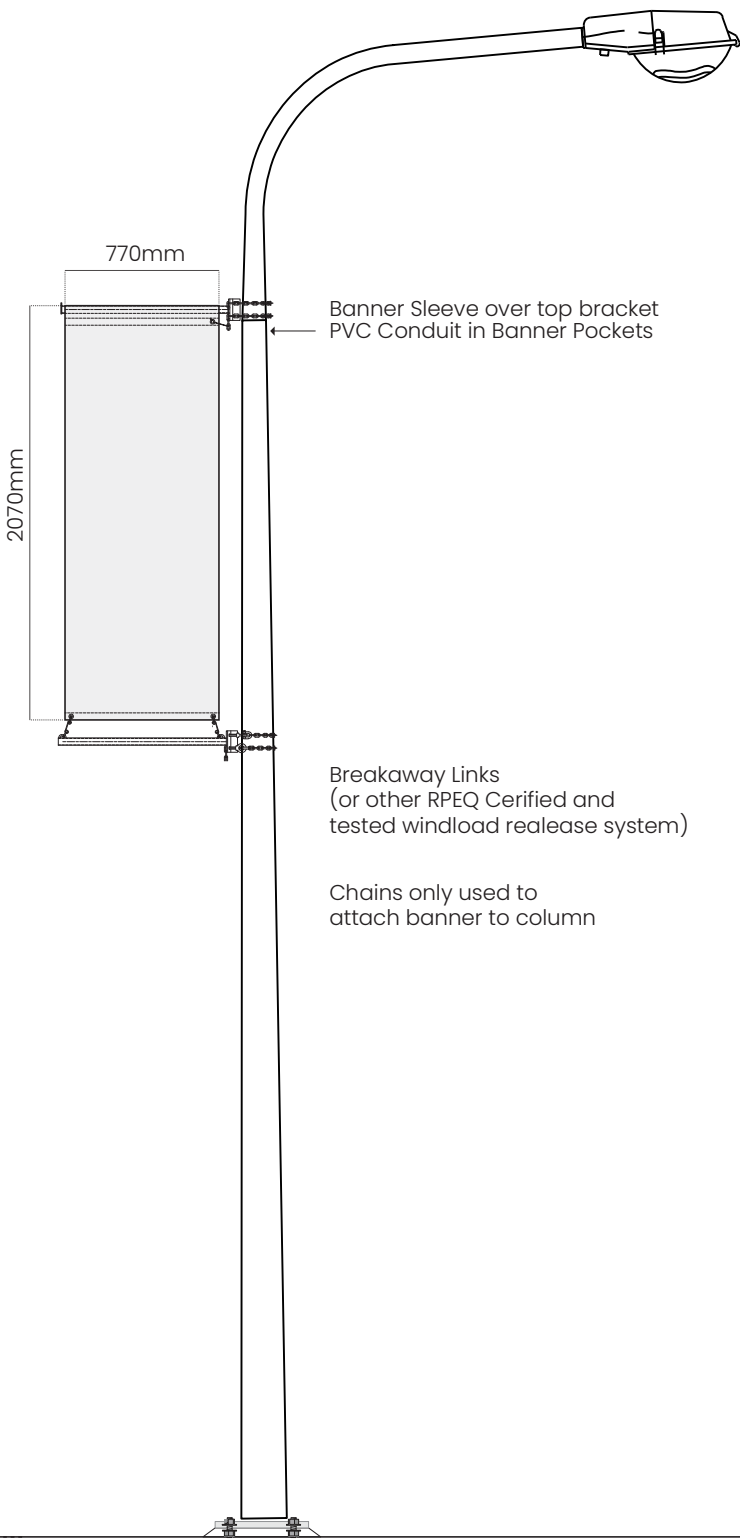

Example photo



Item 8> GL - General Large

Supply & Install QTY 10 > GL - General Large (custom)
1500 x 2000mm post and panel sign.

- Double sided 3mm ACM sign panels with wrapped digitally printed graphics finished in gloss UV overlamine.
- Sign panels fitted to the frame with no visible fixings.
- 76.2 x 100 x 3mm aluminium frame with mitered corners, powdercoated black.
- Bottom of sign panel 200/600mm above ground level.
- Installed in 89 x 5mm SHS Duragal footing sleeve.

PLANS AND DOCUMENTS
referred to in the PDA
DEVELOPMENT APPROVAL

Approval no: DEV2023/1377

Date: 23/02/2023




AMENDED IN RED

By: Matthew Buchanan

Date: 21 February 2023




Received on 12/01/2023

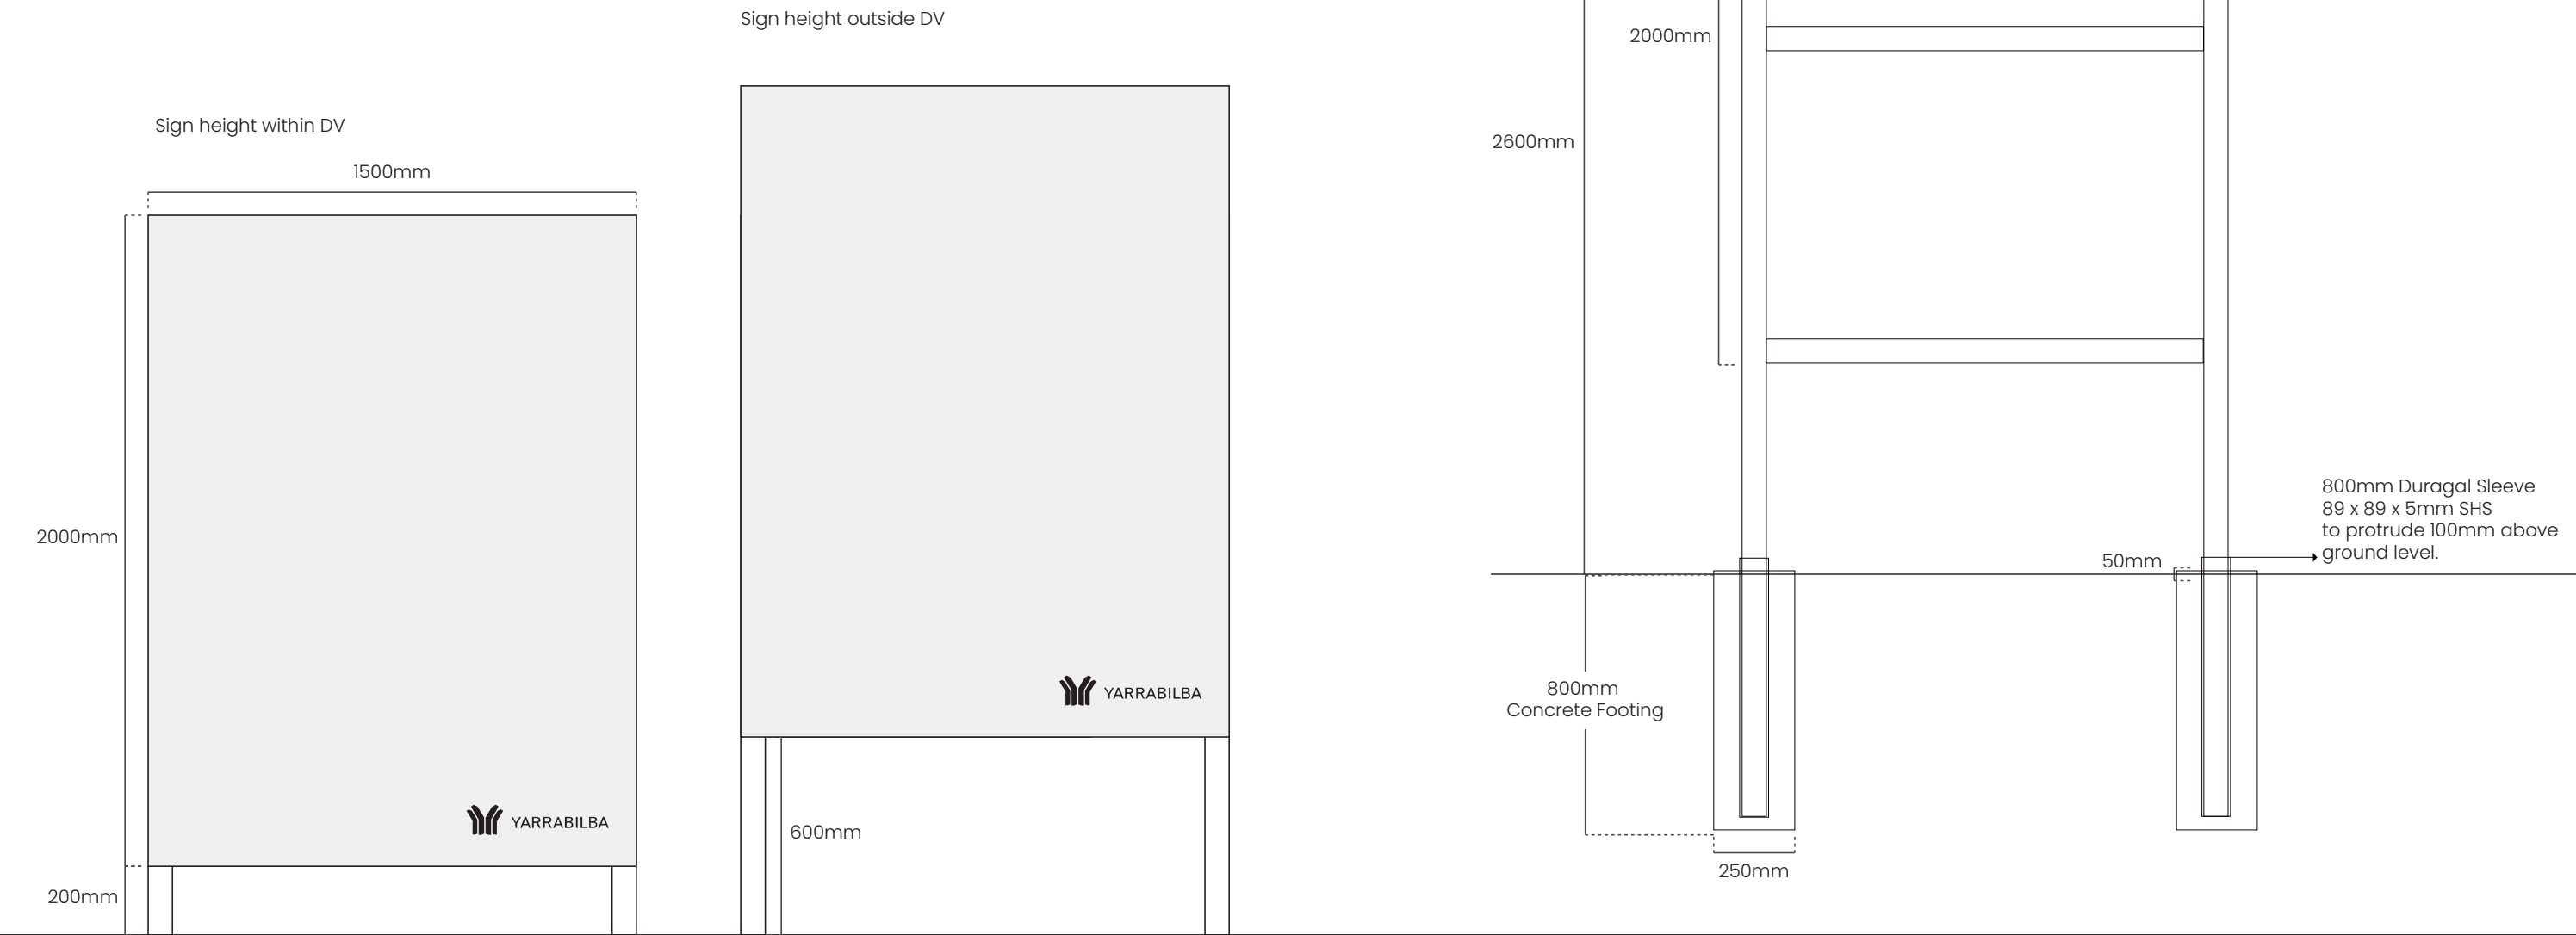

Item 9 + 10> Double Sided Billboard - 6x3m - Yarrabilba Dr

Supply + Install

- Qty 1 @ 6000 x 3000mm billboards.
- 200x5mm SHS fabricated posts with base plate on 600 x 2400mm bored pier footings with reo cages and HD bolts.
- 50x3mm SHS face frame bolted to posts and clad with ACM with countersunk 10G screws @ 375mm ctrs.
- All steel work HDG.
- Install new digital printed banner skin with sail track, 10-14G Hex screws @ 600mm ctrs.

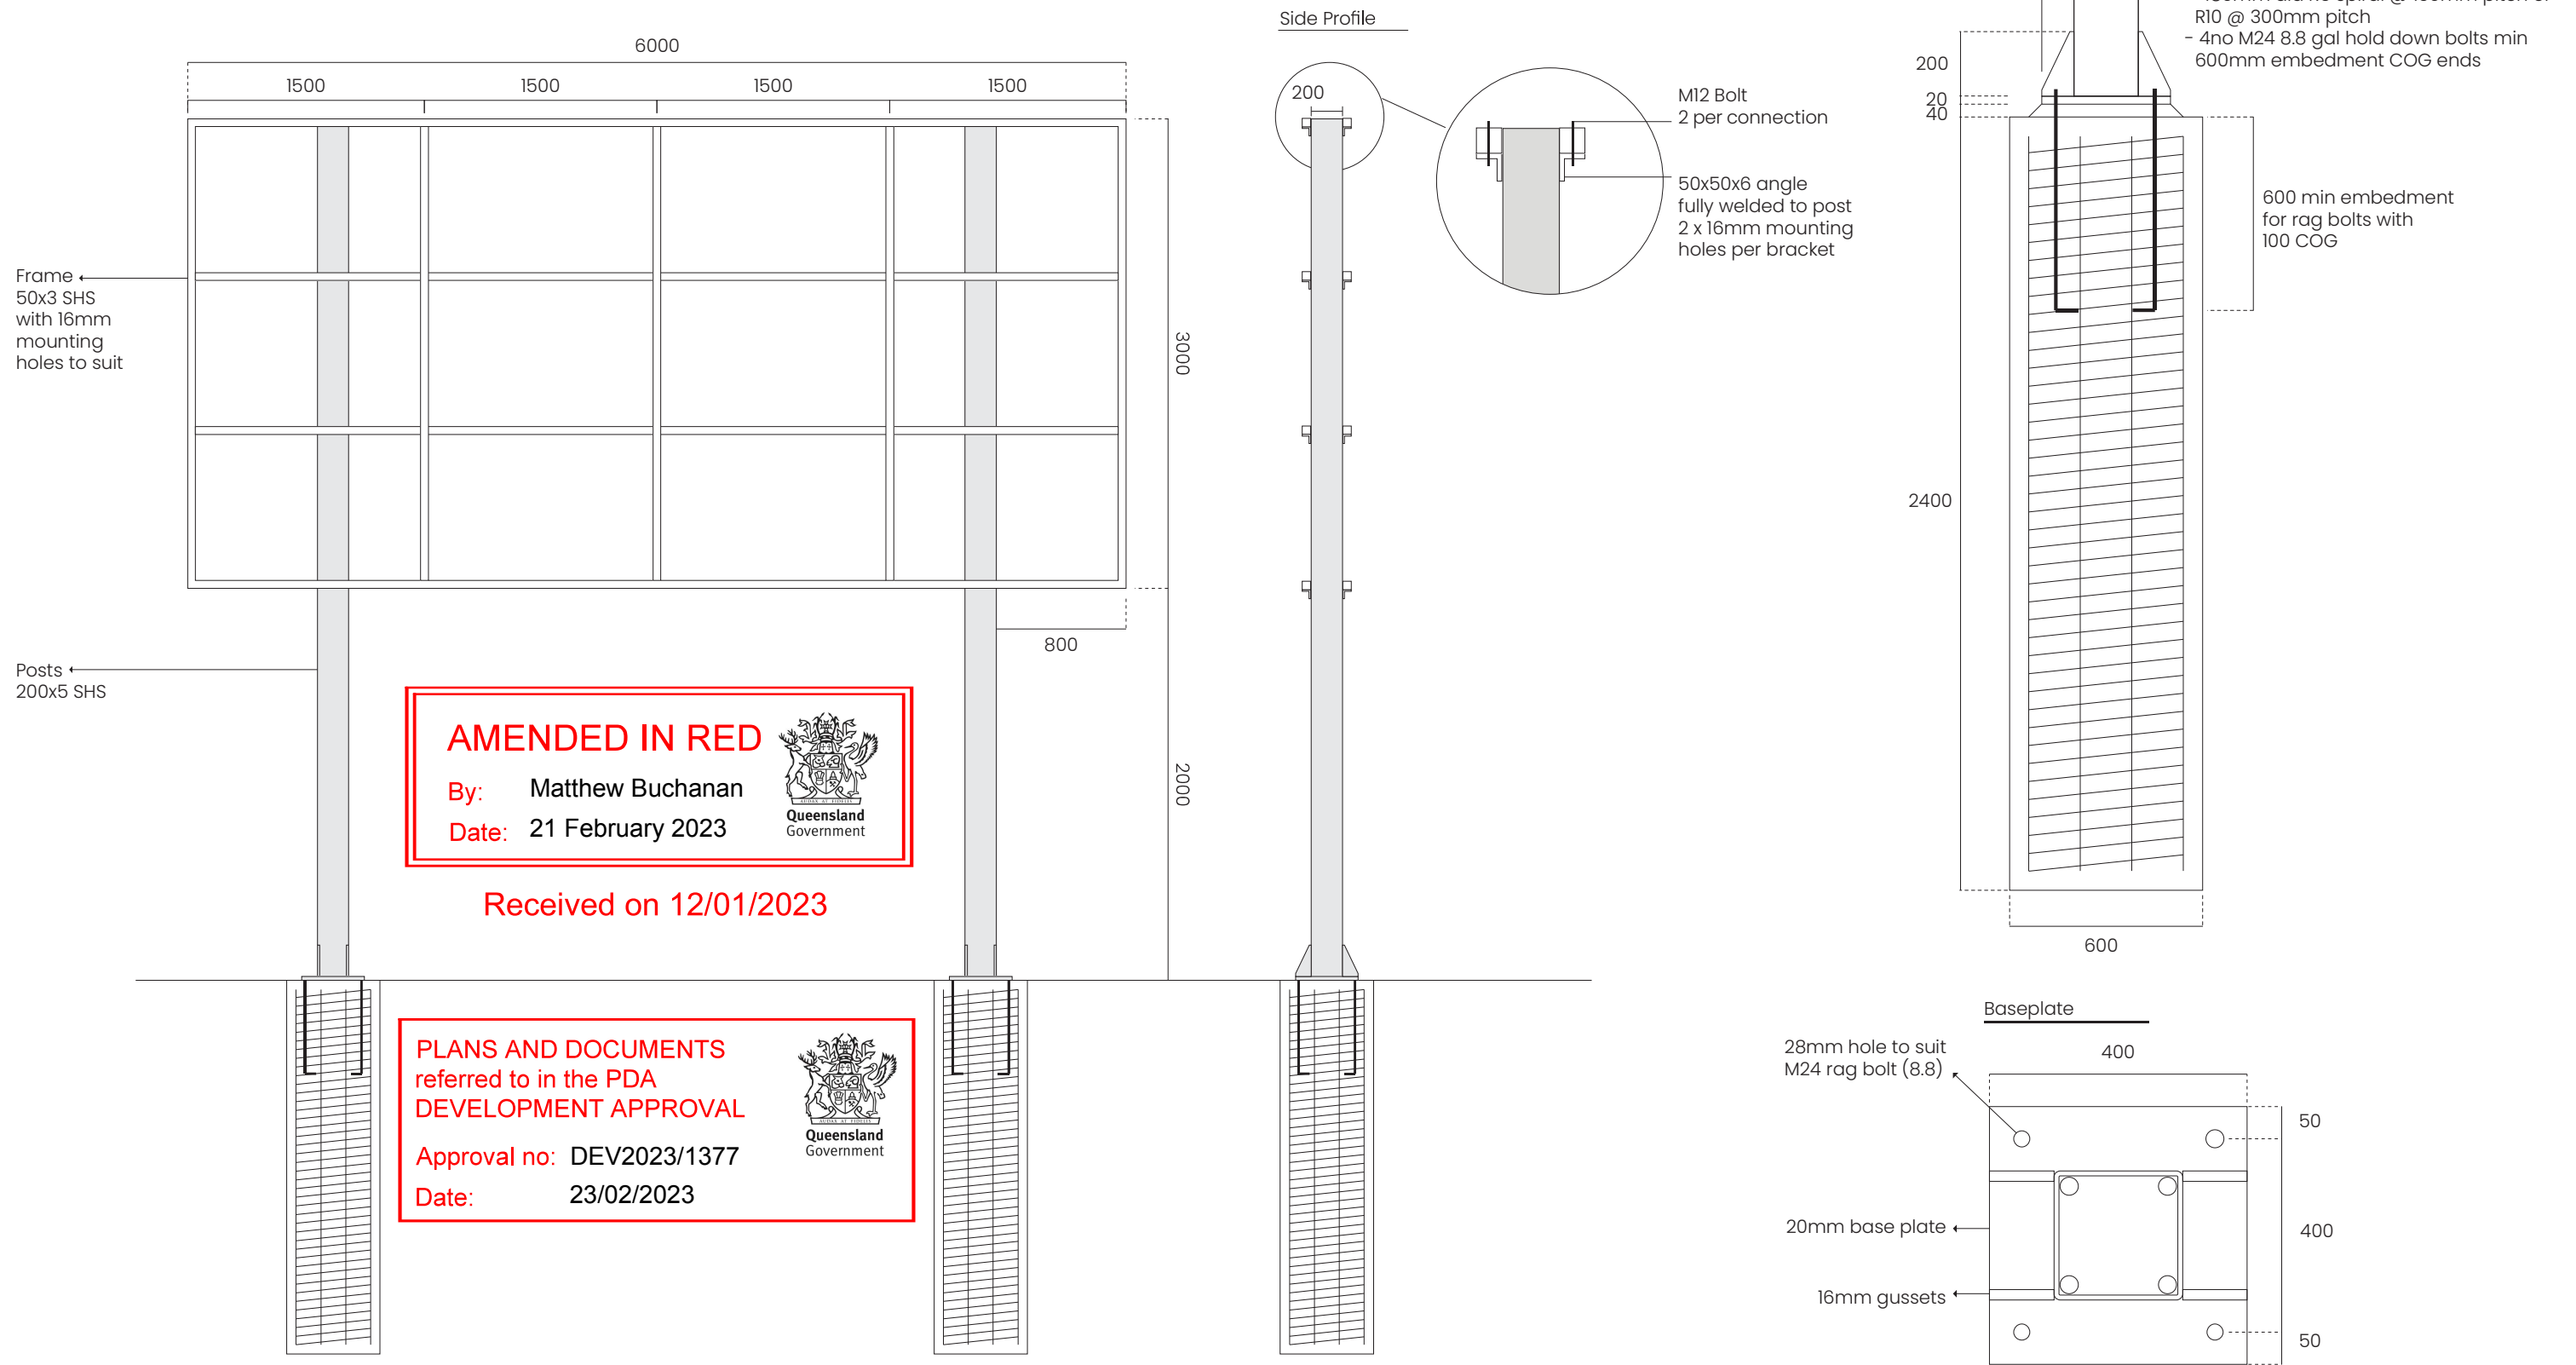

Supply & Install QTY 9 > FD - Flag Double

- Digital print with gloss UV laminate applied to ACM substrate.

- 25 x 25mm internal frame affixed to two edges.



→ 25 x 25 x 3mm Internal

→ 50 x 25 x 3mm Outer edge Aluminium Frame

→ 89 x 89 x 3.5mm Duragal
SHS Powdercoated

1200mm Duragal Sleeve
100 x 100 x 3mm SHS
to protrude 100mm above
ground level.

1200mm Concrete Footing
@ 350mm Diameter

100mm

Approval no: DEV2023/1377



AMENDED IN RED

