

Emt CA
Proposed

700
SP273957

902
(Remainder)

222
SP289471
(Volumetric)

229
Proposed

233
Proposed

Lease
WWW
SP265956

232
(Volumetric)
SEE SHEET 2

'SOUTH BANK'

934
(Restricted)
SP251794

Emt V
RP880681
(Volumetric)

902
(Remainder)

BRISBANE

RIVER

Sheet
1

of
3

BENNETT + BENNETT

PO Box 5021, GCMC QLD 9726
Ph: (07) 5631 8000
mail@bennettandbennett.com.au
Surveying, Town Planning & Spatial Services
GOLD COAST | BRISBANE | SUNSHINE COAST | NORTHERN RIVERS
www.bennettandbennett.com.au

Footprint Area
Lot 232 - 162m²

PLANS AND DOCUMENTS
referred to in the PDA
DEVELOPMENT APPROVAL

Approval no: DEV2022/1339
Date: 16-Mar-2023



- NOTES:
1. Drawn to scale on an A3 sheet.
 2. All dimensions and areas are approximate only and are subject to final survey.
 3. Architectural Information provided by Grimshaw Architects Pty Ltd & Cottee Parker and is proposed only.
 4. Subject to approval by EDQ.


A	Original Issue	SDS	18/7/2022
Issue	Revision	Int	Date

Title:
**Plan of Proposed Volumetric
Subdivision Lots 232 & 902**
Cancelling Lot 902 on CP839764
(SP335464)

Client:	DESTINATION BRISBANE CONSORTIUM		
Locality:	BRISBANE CITY		
Local Gov:	BCC	Prepared By:	SDS
Surveyed By:		Approved:	GWS
Date Created:	18/7/2022	Scale:	1:1000
Comp File:	13293.project		
Plan No:	13293_1182_PRO		

A3

Scale 1:1000

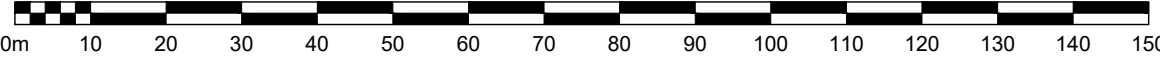

Footprint Area
Lot 232 - 162m²

PLANS AND DOCUMENTS
referred to in the PDA
DEVELOPMENT APPROVAL

Approval no: DEV2022/1339
Date: 16-Mar-2023





- NOTES:
1. Drawn to scale on an A3 sheet.
 2. All dimensions and areas are approximate only and are subject to final survey.
 3. Architectural Information provided by Grimshaw Architects Pty Ltd & Cottee Parker and is proposed only.
 4. Subject to approval by EDQ.

A	Original Issue	SDS	18/7/2022
Issue	Revision	Int	Date

Title:
**Plan of Proposed Volumetric
Subdivision Lots 232 & 902**
Cancelling Lot 902 on CP839764
(SP335464)

Client:	DESTINATION BRISBANE CONSORTIUM		
Locality:	BRISBANE CITY		
Local Gov:	BCC	Prepared By:	SDS
Surveyed By:		Approved:	GWS
Date Created:	18/7/2022	Scale:	1:300
Comp File:	13293.project		
Plan No:	13293_1182_PRO		

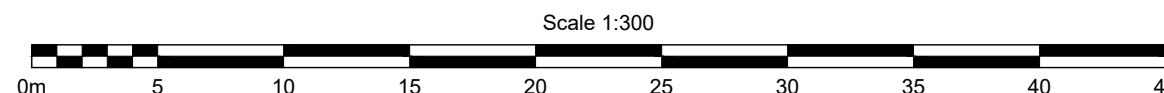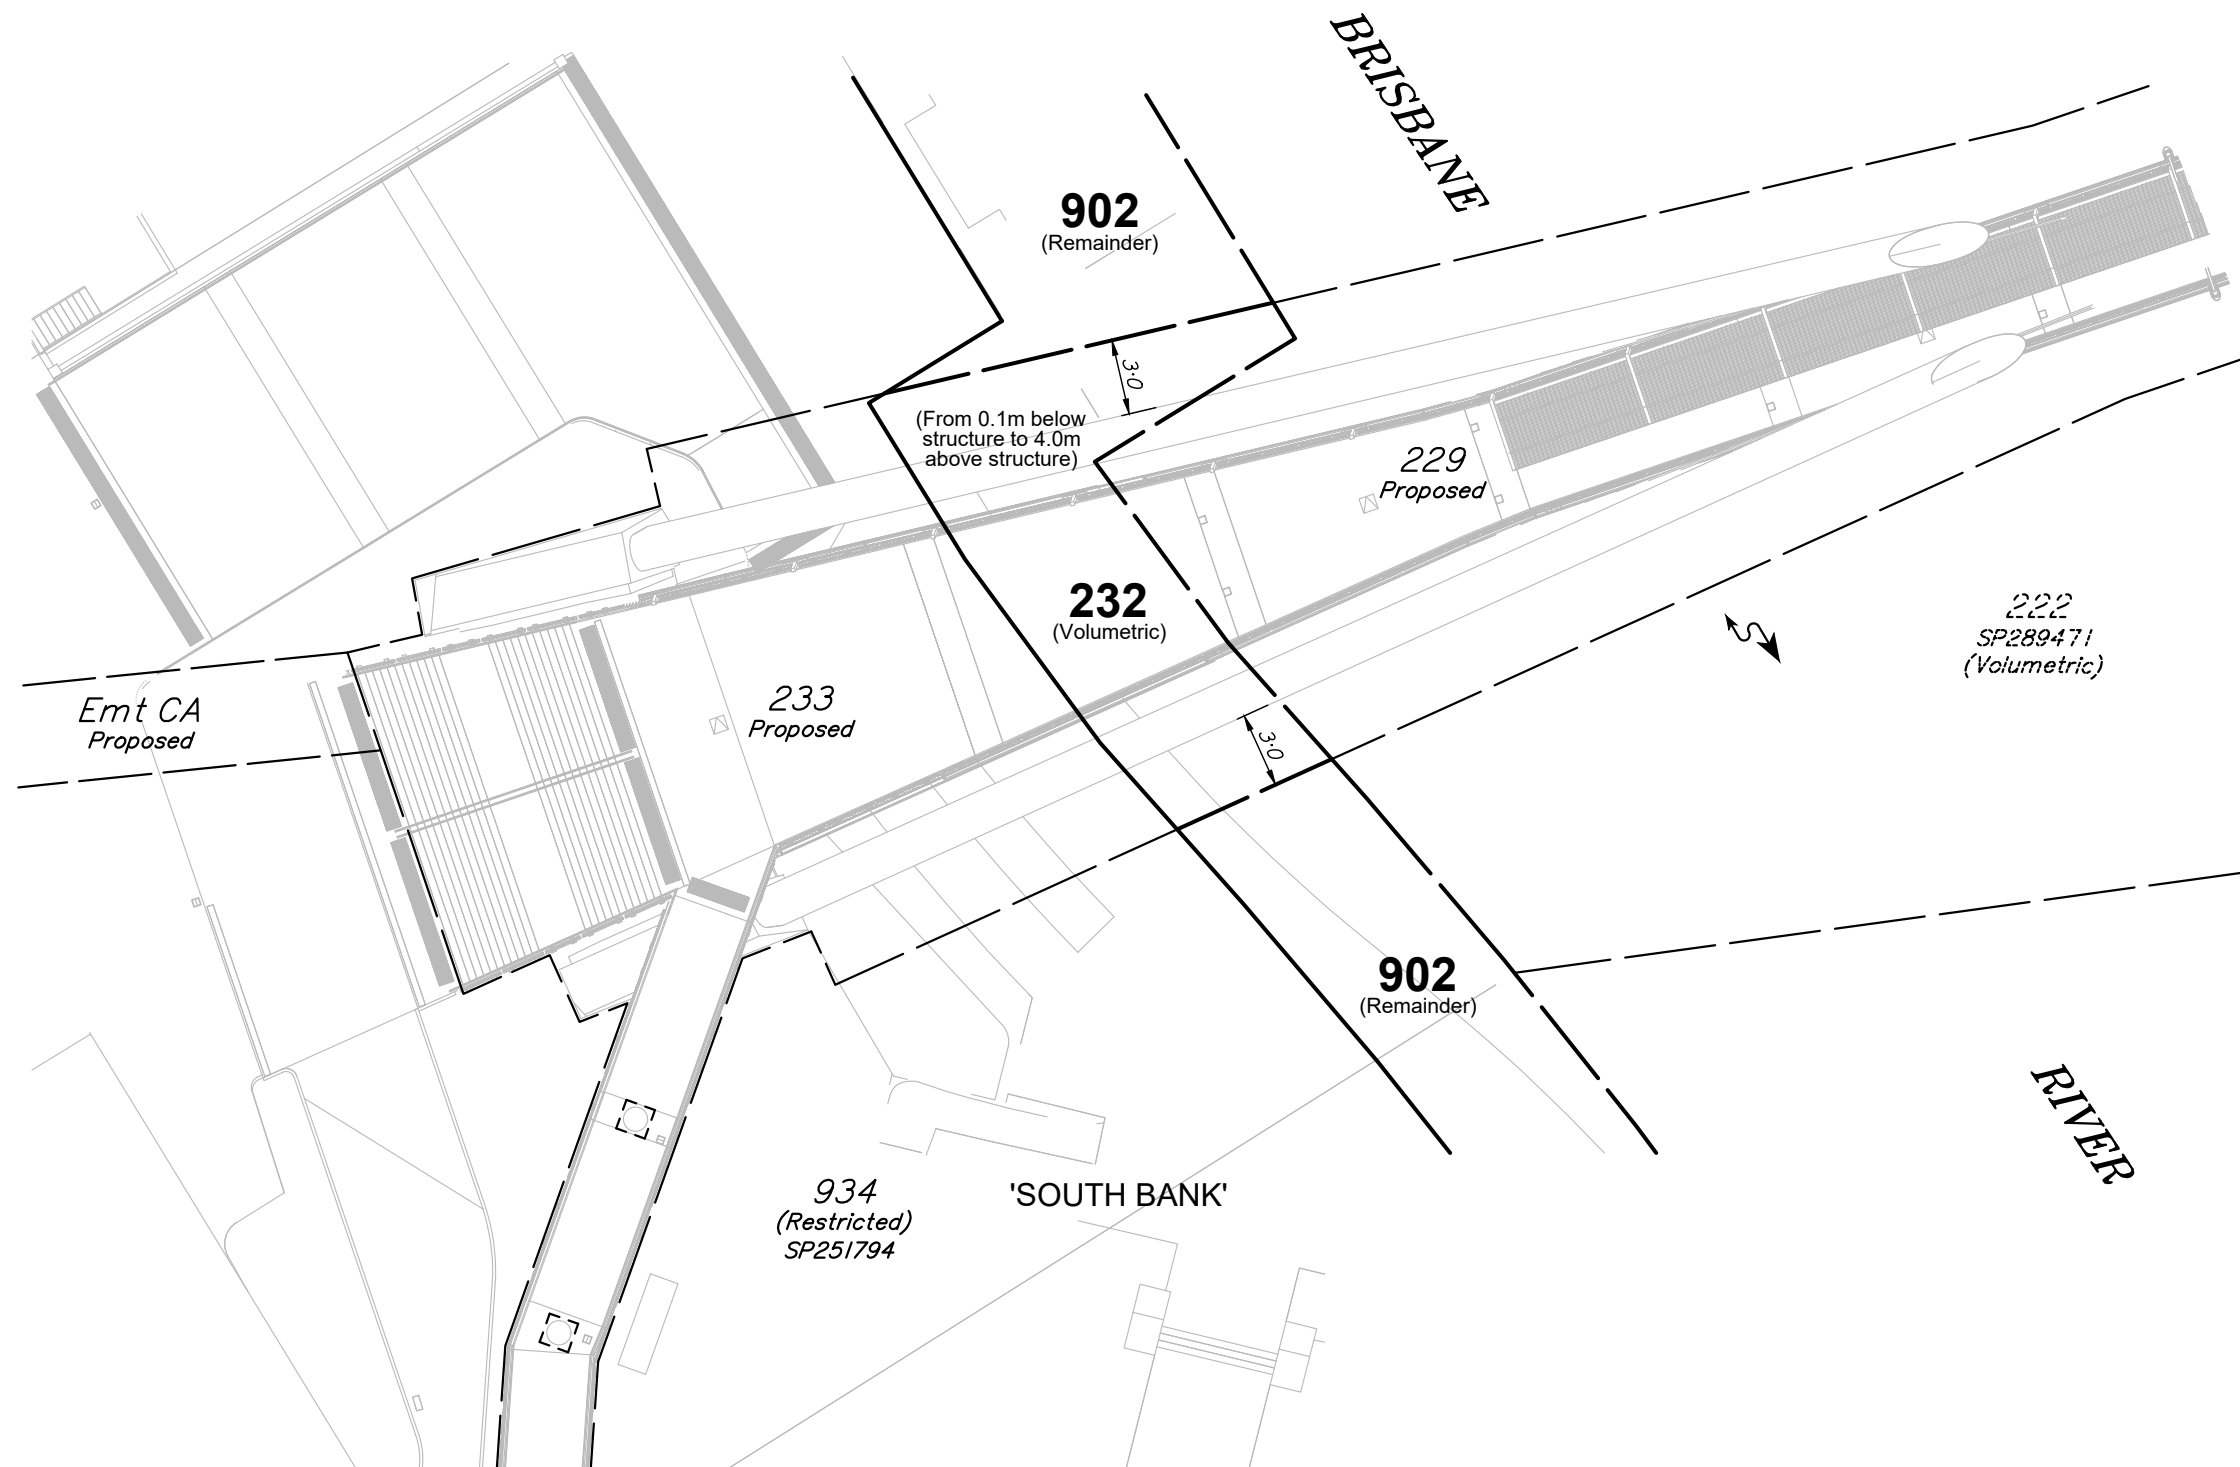

3D View - Lot 232

Sheet
3 of
3

BENNETT + BENNETT
PO Box 5021, GCMC QLD 9726
Ph: (07) 5631 8000
mail@bennettandbennett.com.au
Surveying, Town Planning & Spatial Services
GOLD COAST | BRISBANE | SUNSHINE COAST | NORTHERN RIVERS
www.bennettandbennett.com.au

Footprint Area
Lot 232 - 162m²

PLANS AND DOCUMENTS
referred to in the PDA
DEVELOPMENT APPROVAL
Approval no: DEV2022/1339
Date: 16-Mar-2023



- NOTES:
1. Drawn to scale on an A3 sheet.
 2. All dimensions and areas are approximate only and are subject to final survey.
 3. Architectural Information provided by Grimshaw Architects Pty Ltd & Cottee Parker and is proposed only.
 4. Subject to approval by EDQ.

A	Original Issue	SDS	18/7/2022
Issue	Revision	Int	Date

Title:
**Plan of Proposed Volumetric
Subdivision Lots 232 & 902**
Cancelling Lot 902 on CP839764
(SP335464)

Client:	DESTINATION BRISBANE CONSORTIUM		
Locality:	BRISBANE CITY		
Local Gov:	BCC	Prepared By:	SDS
Surveyed By:		Approved:	GWS
Date Created:	18/7/2022	Scale:	1:500
Comp File:	13293.project		
Plan No:	13293_1182_PRO		

