


PLANS AND DOCUMENTS
referred to in the PDA
DEVELOPMENT APPROVAL


Approval no: DEV2022/1328

Date: 21 March 2023



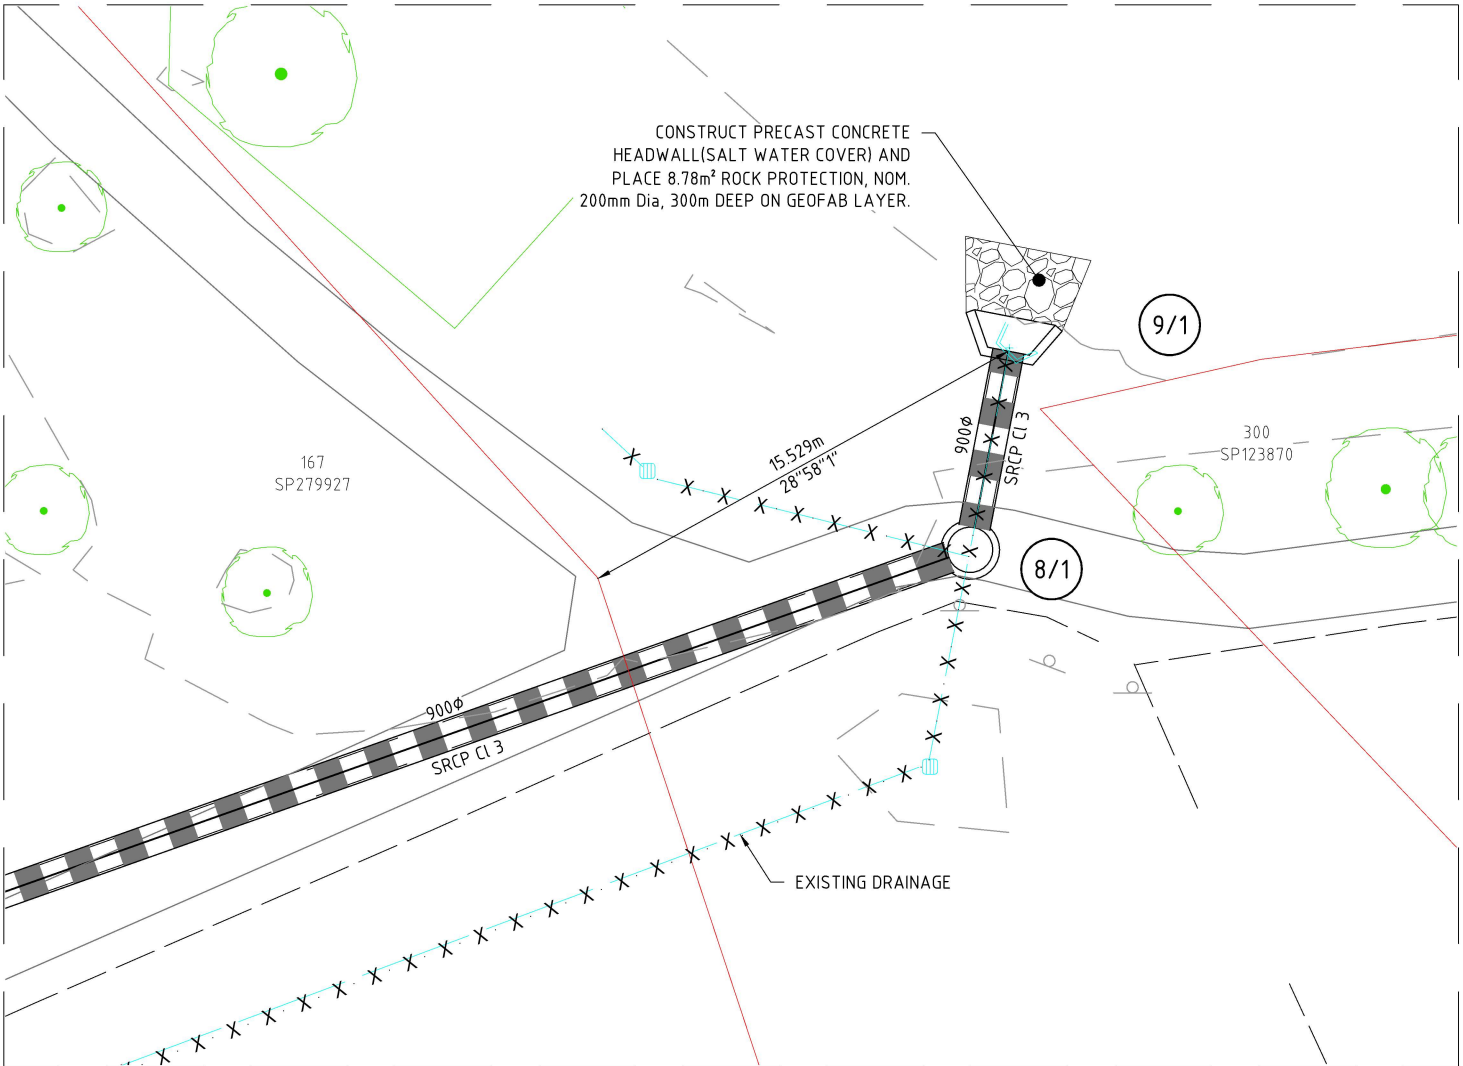


HEADWALL LAYOUT
SCALE: 1:250

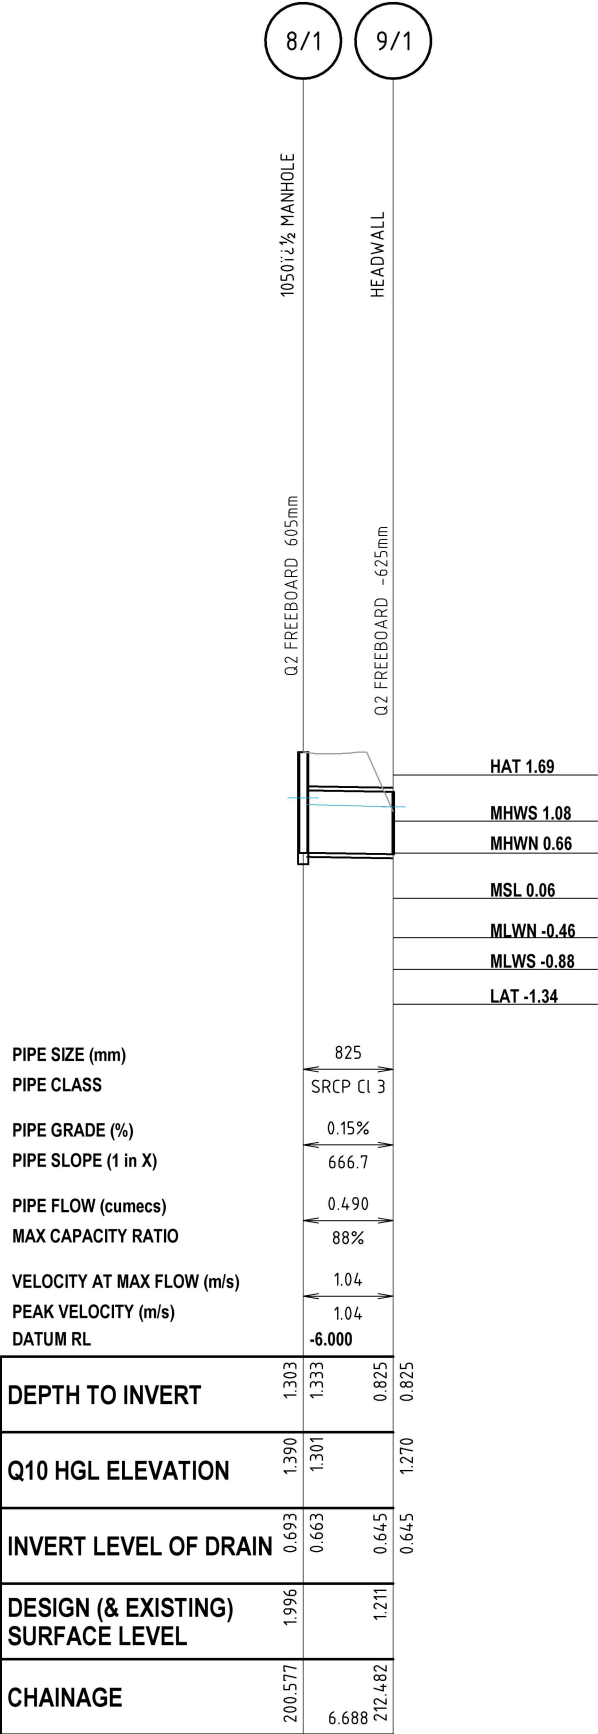

HEADWALL LONG SECTION

SCALE: 1:1000(H)
1:100(V)

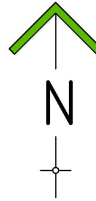

REVISION: 2
28/11/2022

Job No.
FC-22-014

DWG No.
Z-018

PREScribed TIDAL WORKS - STORMWATER OUTLET
WEINAM CREEK PDA - STAGE 3A
WEINAM CREEK, REDLAND BAY
FOR REDLAND INVESTMENT CORPORATION

DO NOT SCALE FROM PLAN

ENGINEERING SOLUTIONS QLD.
4/31 MAIN STREET, PIALBA
PO Box 1050, HERVEY BAY QLD 4655
T: (07) 4194 1550
E: admin@engineeringsolutionsqld.com.au
W: www.engineeringsolutionsqld.com.au
CLIENTS - SERVICE - SOLUTIONS

