


Legend

-  Car with boat trailer
-  Vehicle movement
-  Storage Shed (Max. 6m by 15m)

Structure Dimensions

Sea Dragons Structure (15m x 16m)

Maximum Building Height  4m

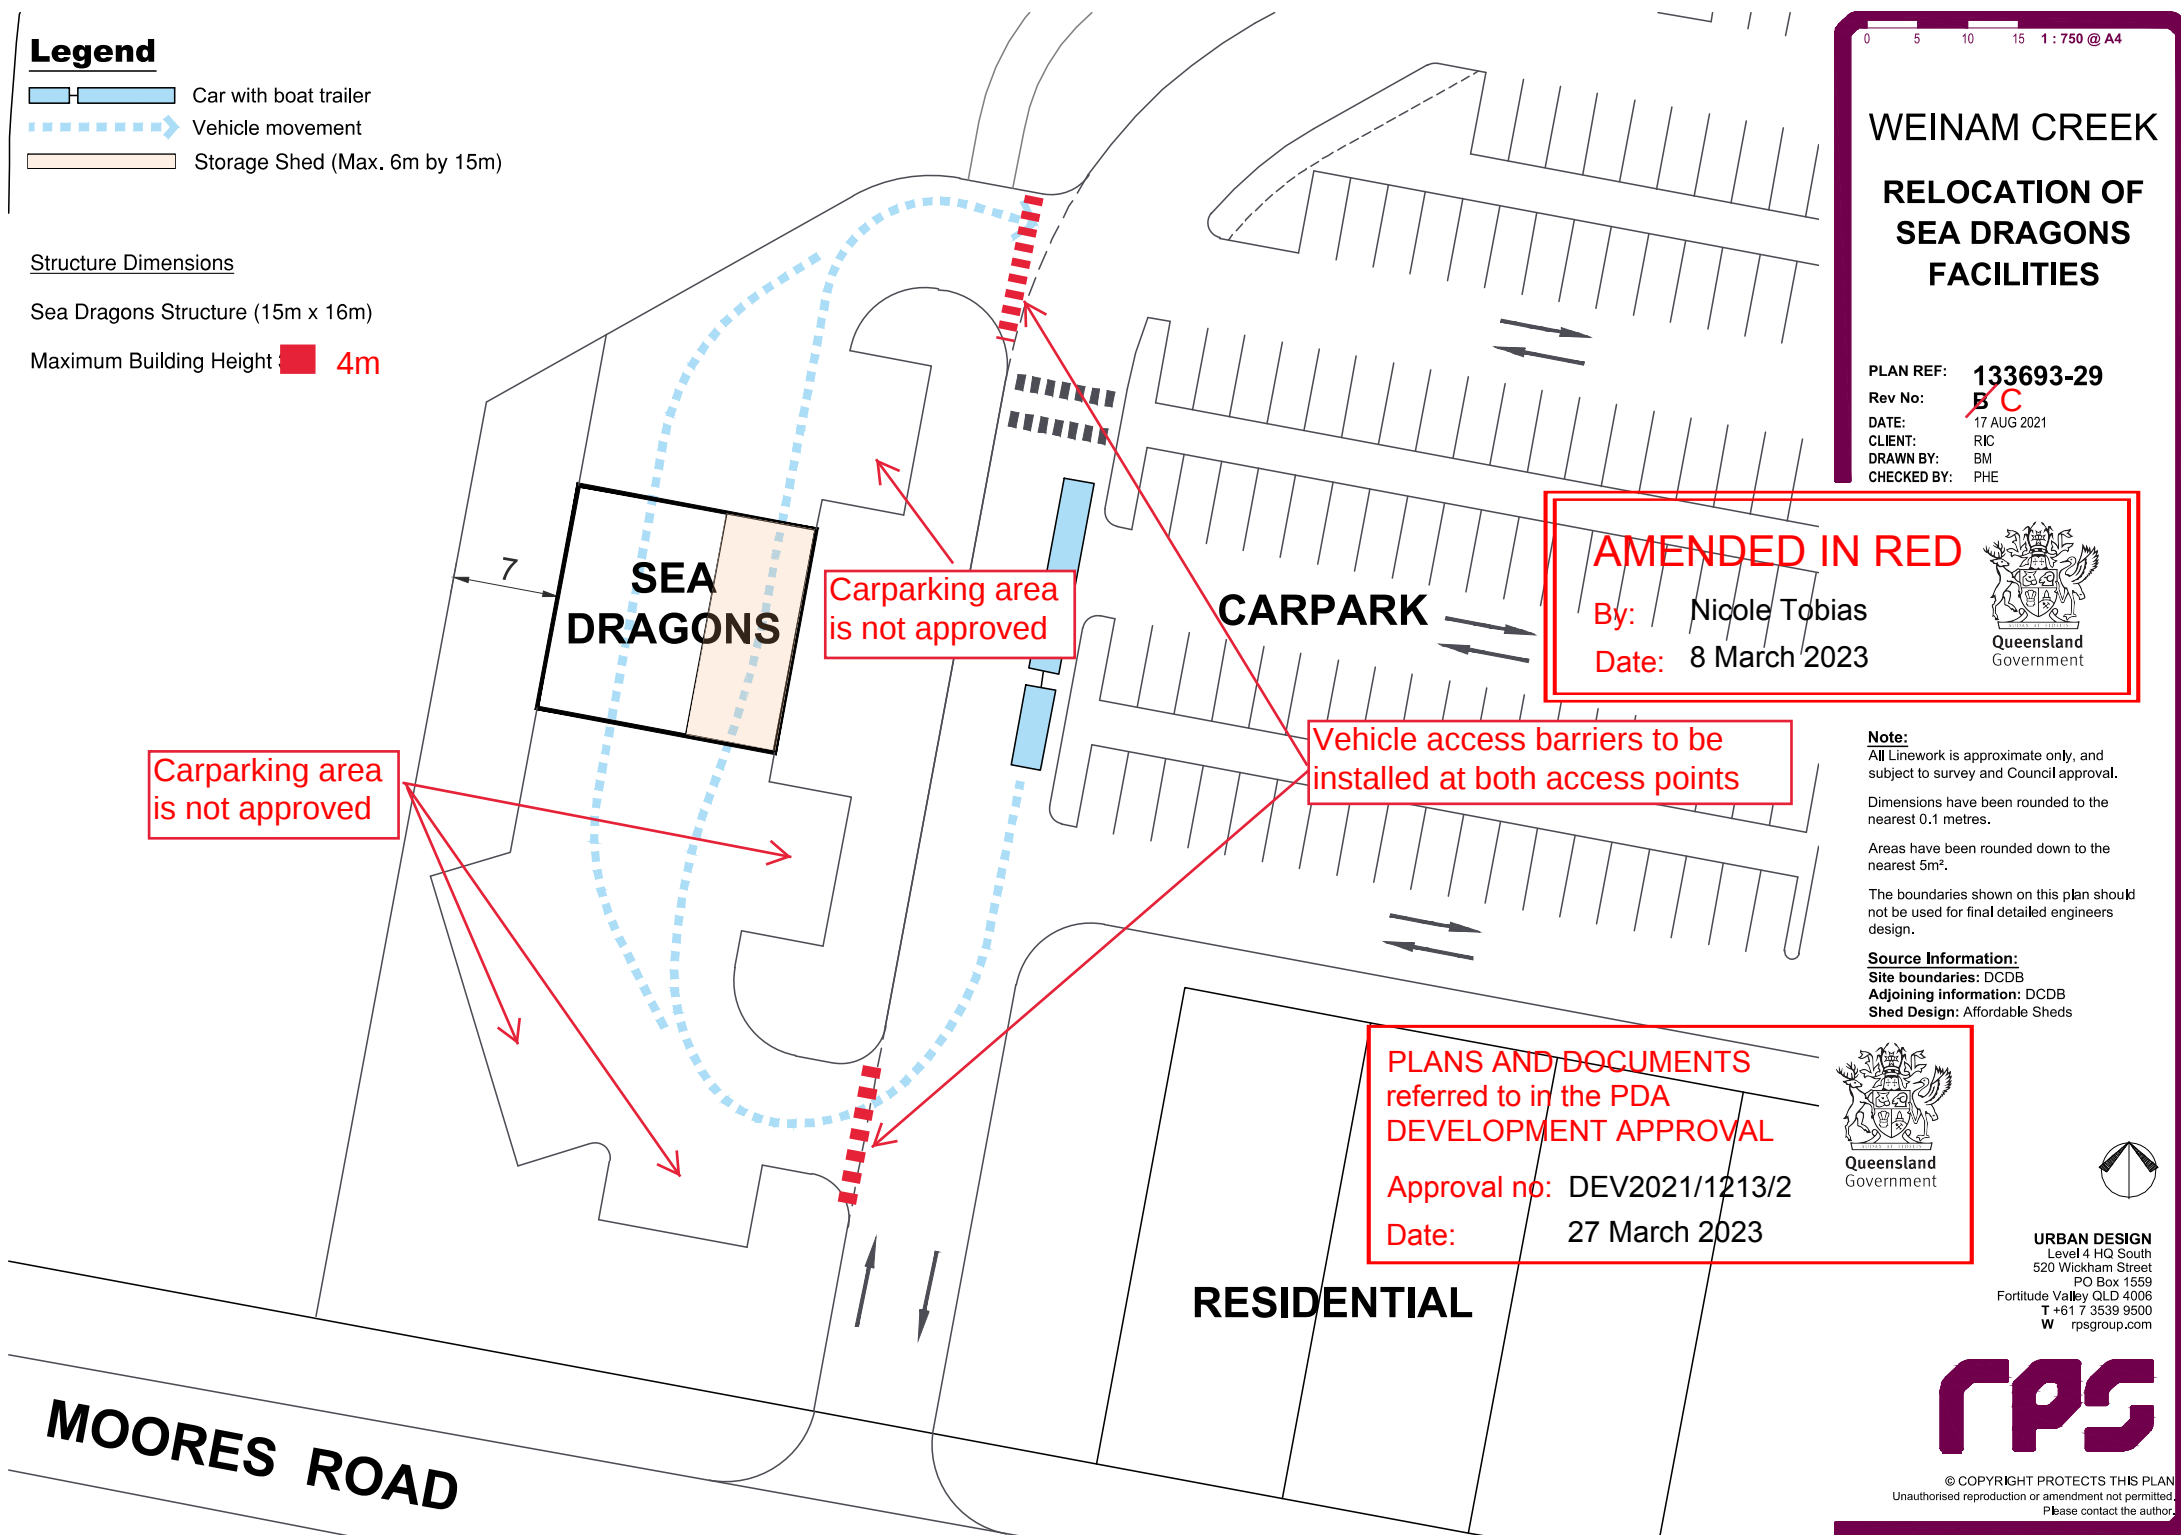

WEINAM CREEK RELOCATION OF SEA DRAGONS FACILITIES

PLAN REF: **133693-29**
Rev No: **B C**
DATE: 17 AUG 2021
CLIENT: RIC
DRAWN BY: BM
CHECKED BY: PHE

AMENDED IN RED

By: Nicole Tobias
Date: 8 March 2023



Note:
All Linework is approximate only, and subject to survey and Council approval.
Dimensions have been rounded to the nearest 0.1 metres.

Areas have been rounded down to the nearest 5m².

The boundaries shown on this plan should not be used for final detailed engineers design.

Source Information:
Site boundaries: DCDB
Adjoining information: DCDB
Shed Design: Affordable Sheds



PLANS AND DOCUMENTS
referred to in the PDA
DEVELOPMENT APPROVAL

Approval no: DEV2021/1213/2
Date: 27 March 2023



URBAN DESIGN
Level 4 HQ South
520 Wickham Street
PO Box 1559
Fortitude Valley QLD 4006
T +61 7 3539 9500
W rpsgroup.com



© COPYRIGHT PROTECTS THIS PLAN
Unauthorised reproduction or amendment not permitted.
Please contact the author.