


REFER KN DWG 15-111-SK035

REFER KN DWG 15-111-SK035

M:\2015\15111 Yarrabilba P3 Preliminary Support\Engineering\Acad\15-111-SK035-P03B-C-FUNC-LAYOUT.dwg Plotted by: SLK on 19/10/2022 11:53:49

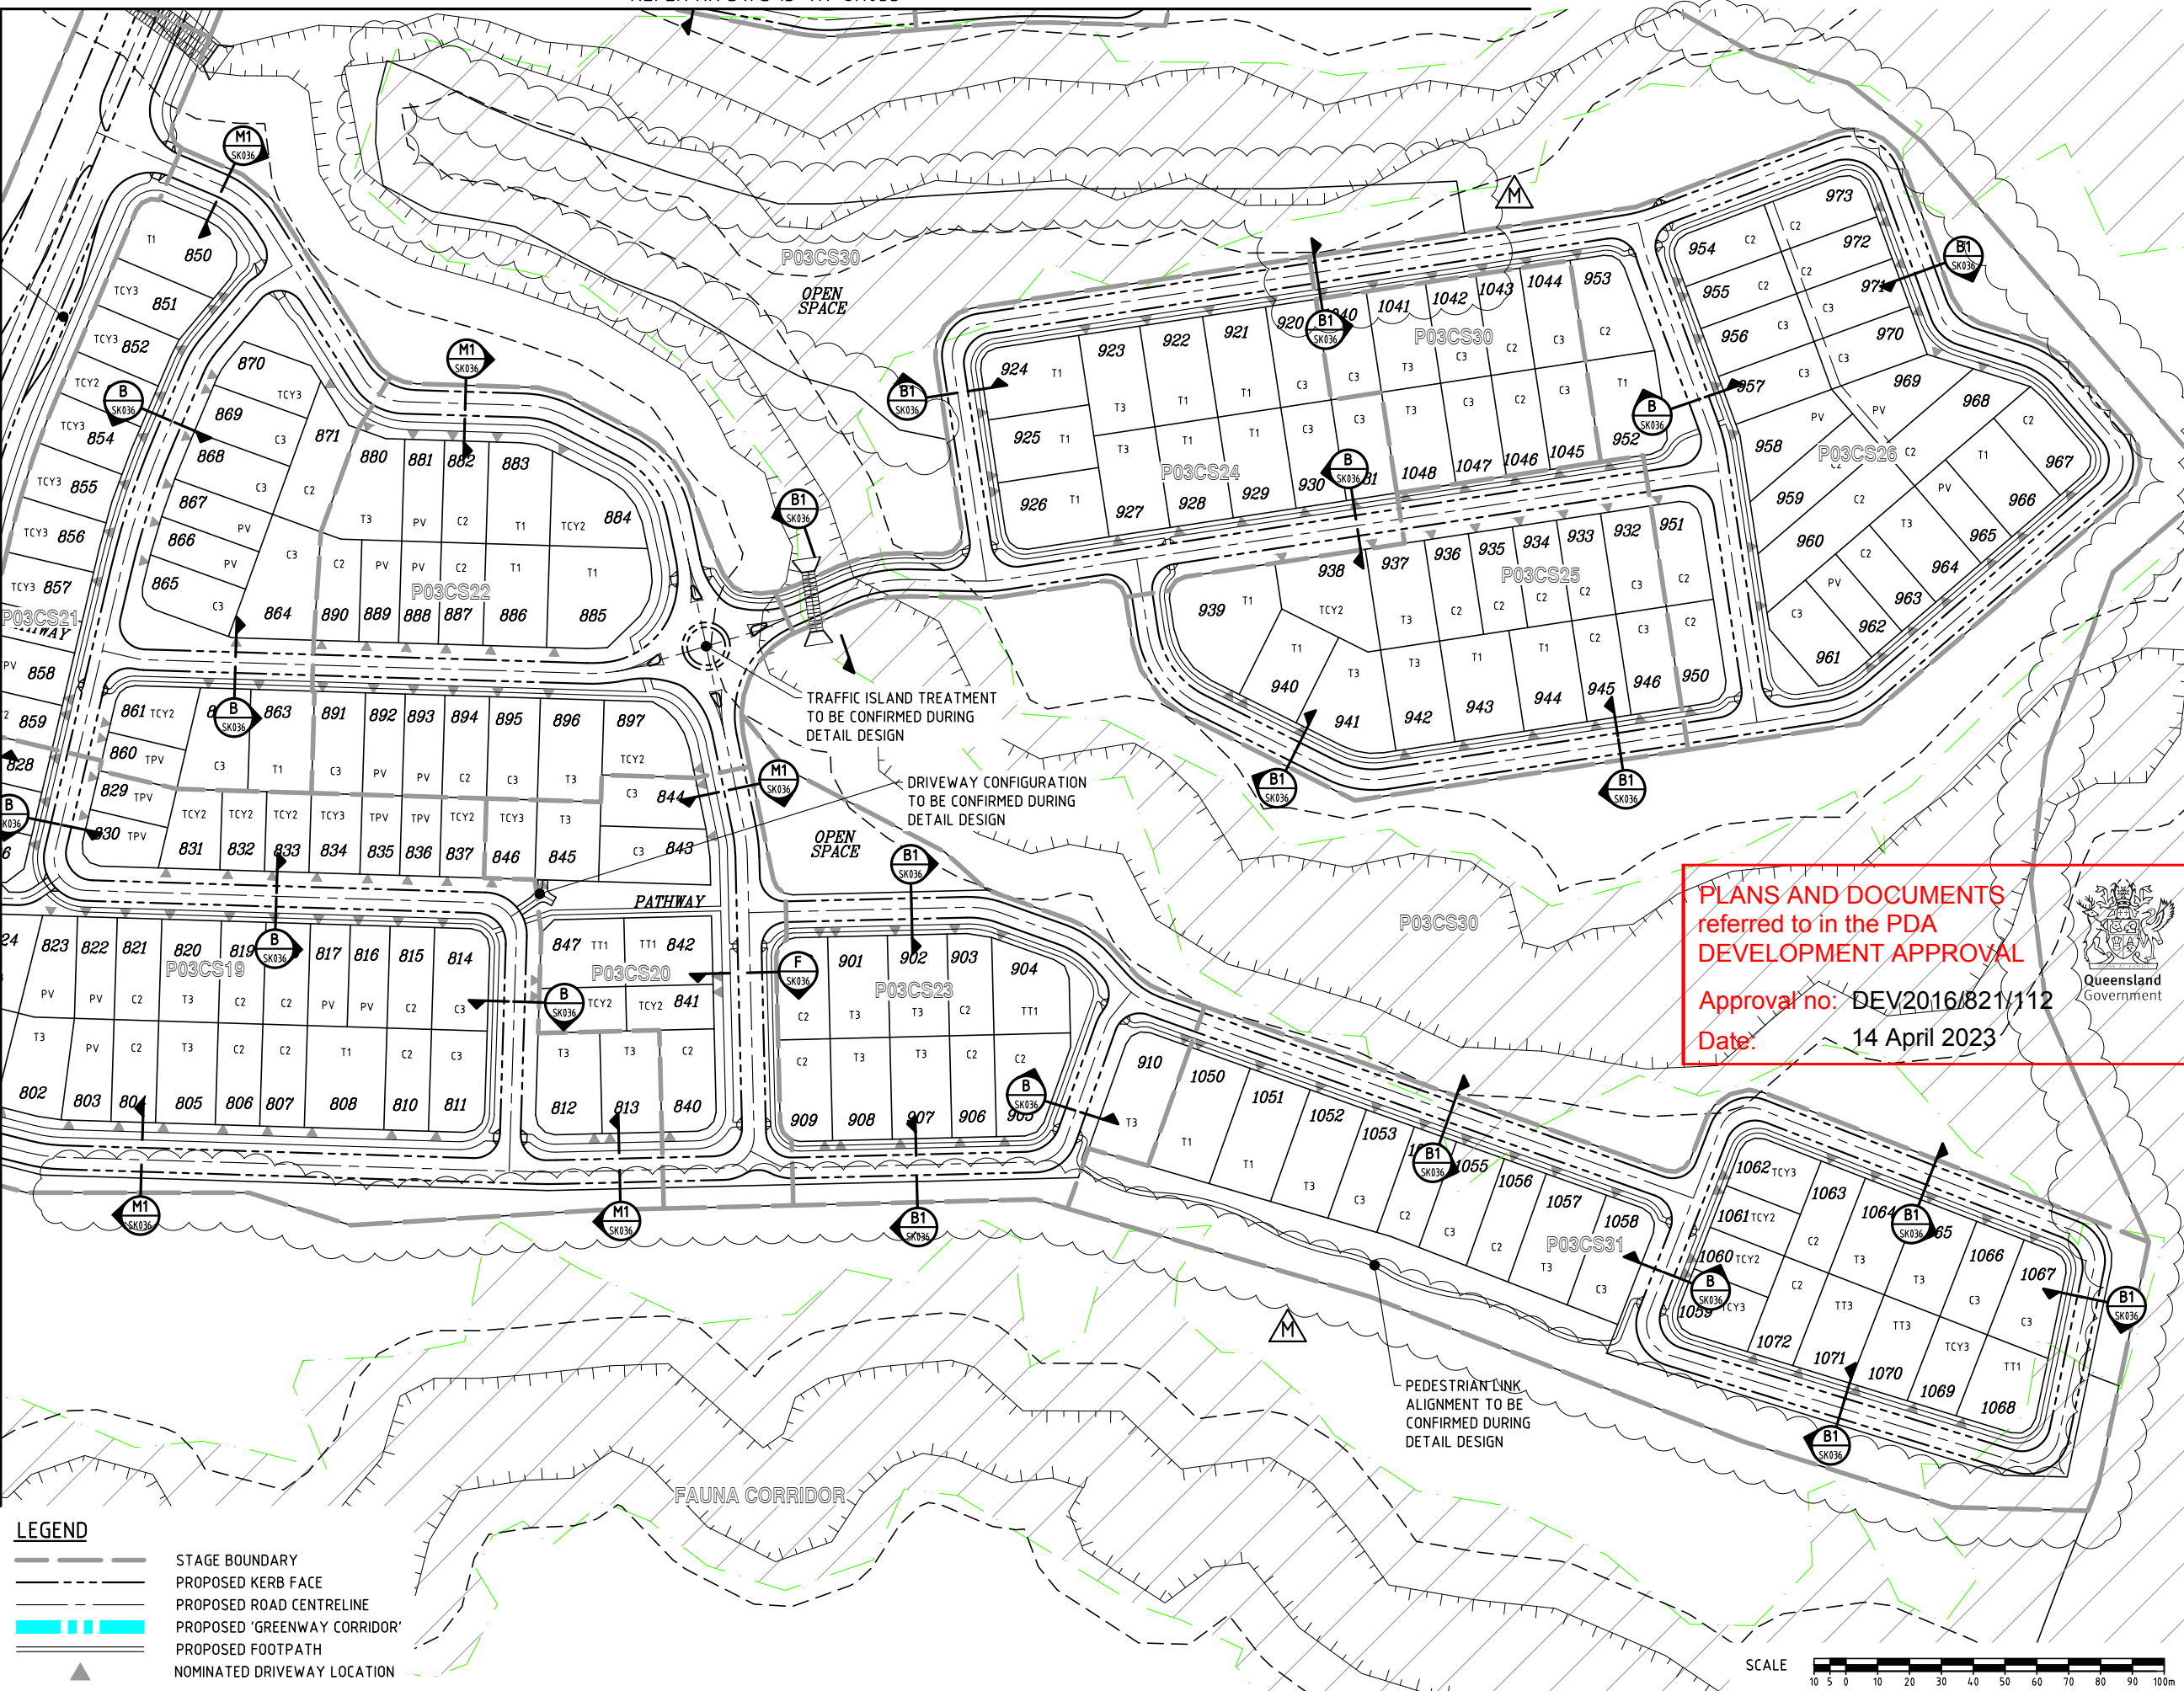


REFER KN DWG 15-111-SK033

DO NOT SCALE THIS DRAWING
IF IN DOUBT - ASK!



LOCALITY PLAN

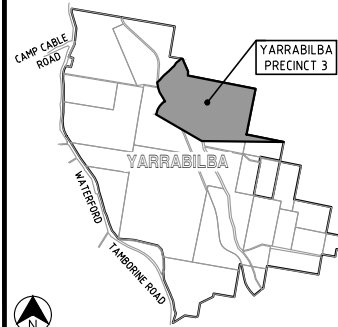

REVISIONS

No	Description	Date	By
A	FOR APPROVAL	DEC/16	JAS
B	STAGING AMENDED	24/02/17	JAS
C	STAGING AMENDED	27/03/17	JAS
D	LOT BDYS & NUMBERS AMENDED	25/08/17	JAS
E	LOT BDYS & NUMBERS AMENDED	11/05/18	SLK
F	LOT BDYS & DWAYS AMENDED	25/05/18	SLK
G	LOT BDYS & DWAYS AMENDED	07/06/18	GPC
H	FOR APPROVAL	03/08/18	GPC
I	LOT TYPES AMENDED	25/09/18	GPC
J	LOT BDY & TYPES AMENDED	03/10/18	SLK
K	STAGING AND LOTS AMENDED	29/11/18	SLK
L	P03C LOT LAYOUT AMENDED	16/09/21	JAS
M	STAGE BDY AMENDED	19/10/22	SLK

Associated Consultants

RPS

RPS Australia East Pty Ltd
ACN 140 292 782
ABN 44 140 292 782
Suite 4, Robina East Quay Corporate Park
(North Building) 34-36 Glenferrie Drive, Robina
PO Box 1048 Robina Q.C. 4226

T +61 7 555 36900
F +61 7 555 36999
W rpsgroup.com.au

Client



Project

YARRABILBA

PRECINCT 3
PRELIMINARY PLANNING
FUNCTIONAL DRAWINGS



LEVEL 2 - 71 GREY STREET
SOUTH BRISBANE
QUEENSLAND 4101
PHONE 07 3017 1900
FAX 07 3017 1911
EMAIL kn@knpl.com.au
ABN 35 112 053 611

Approved - RPEQ 12805

Drawing Title
**P03B+C FUNCTIONAL LAYOUT
ROADWORKS PLAN
SHEET 5**

Drawn JAS	Designed JAS	Checked GBG	Date OCT 16
Scale AS SHOWN	Drawing No 15-111-SK034	Sheet 05 of 23	Revision M

