


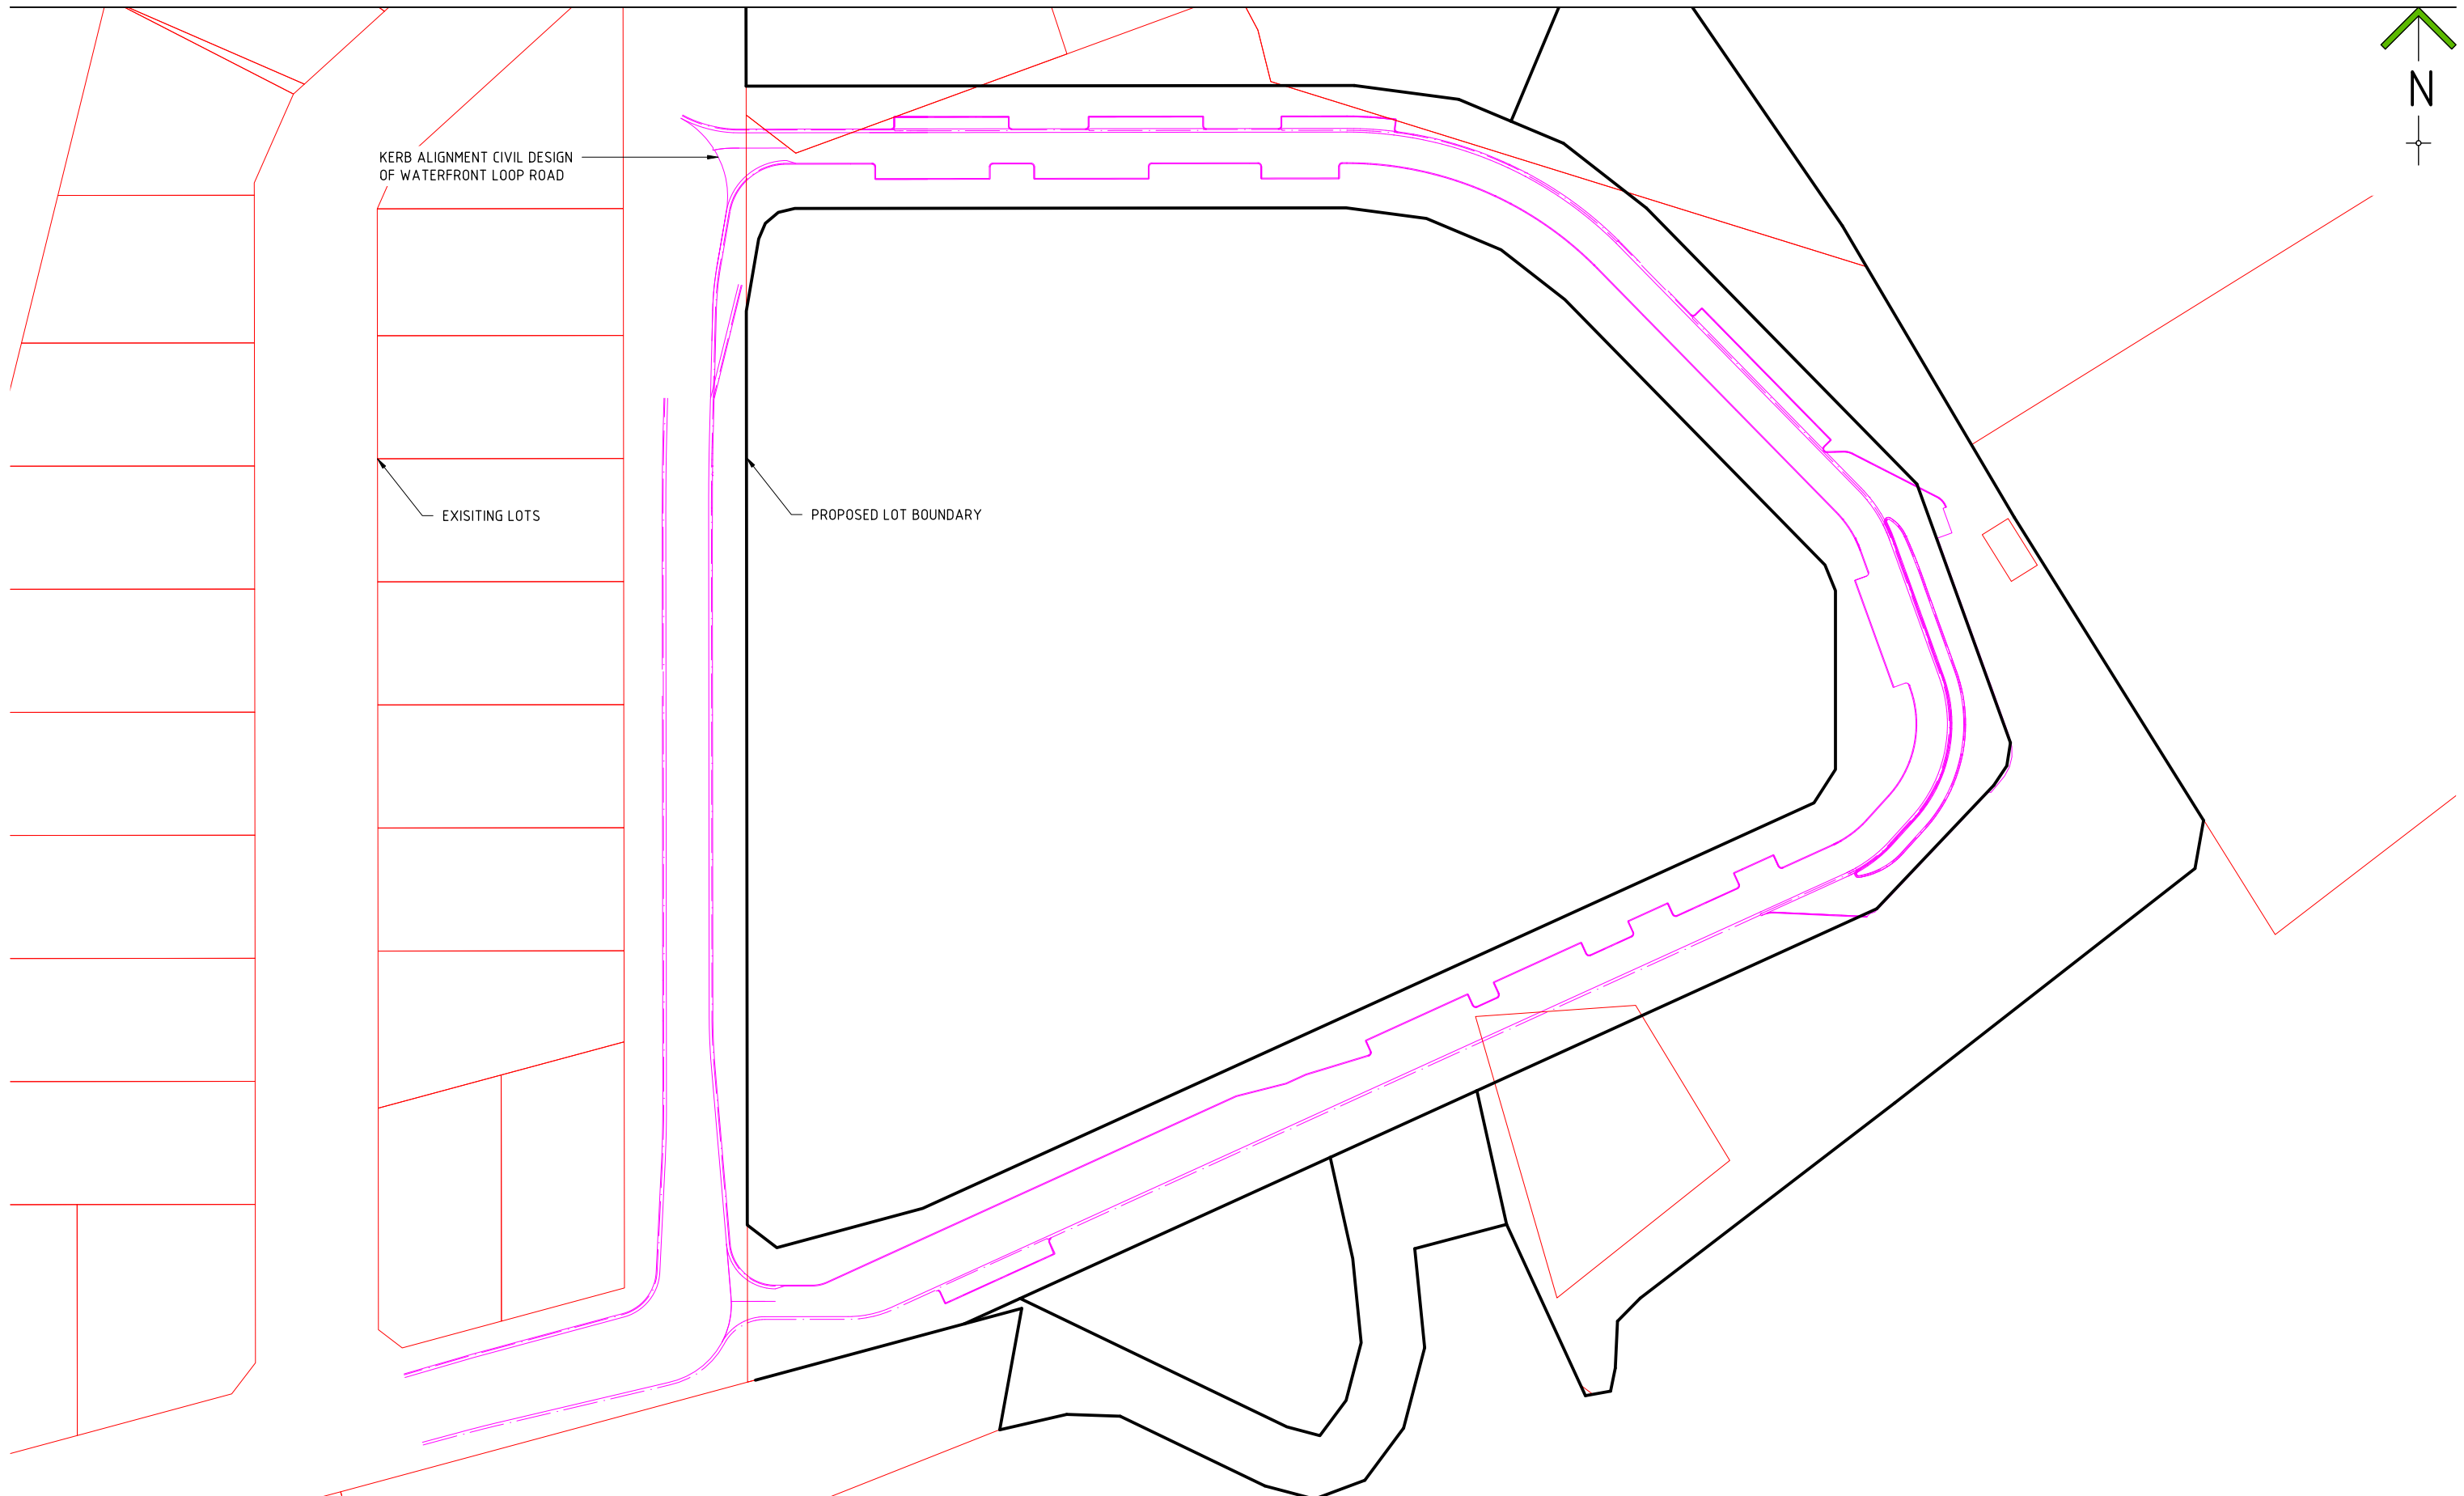

REVISION: 1
21/02/2023

Job No.
FC-22-014

DWG No.
Z-001

**KERB ALIGNMENT
WEINAM CREEK PRIORITY DEVELOPMENT AREA
WEINAM CREEK REDLAND BAY
FOR REDLAND INVESTMENT CORPORATION**

0 10 20 30
SCALE 1:1000 (m)
DO NOT SCALE FROM PLAN

ENGINEERING SOLUTIONS QLD.
4/31 MAIN STREET, PIALBA
PO Box 1050, HERVEY BAY QLD 4655
T: (07) 4194 1550
E: admin@engineeringsolutionsqld.com.au
W: www.engineeringsolutionsqld.com.au
CLIENTS - SERVICE - SOLUTIONS

