




STAGE 2

3
SP300888

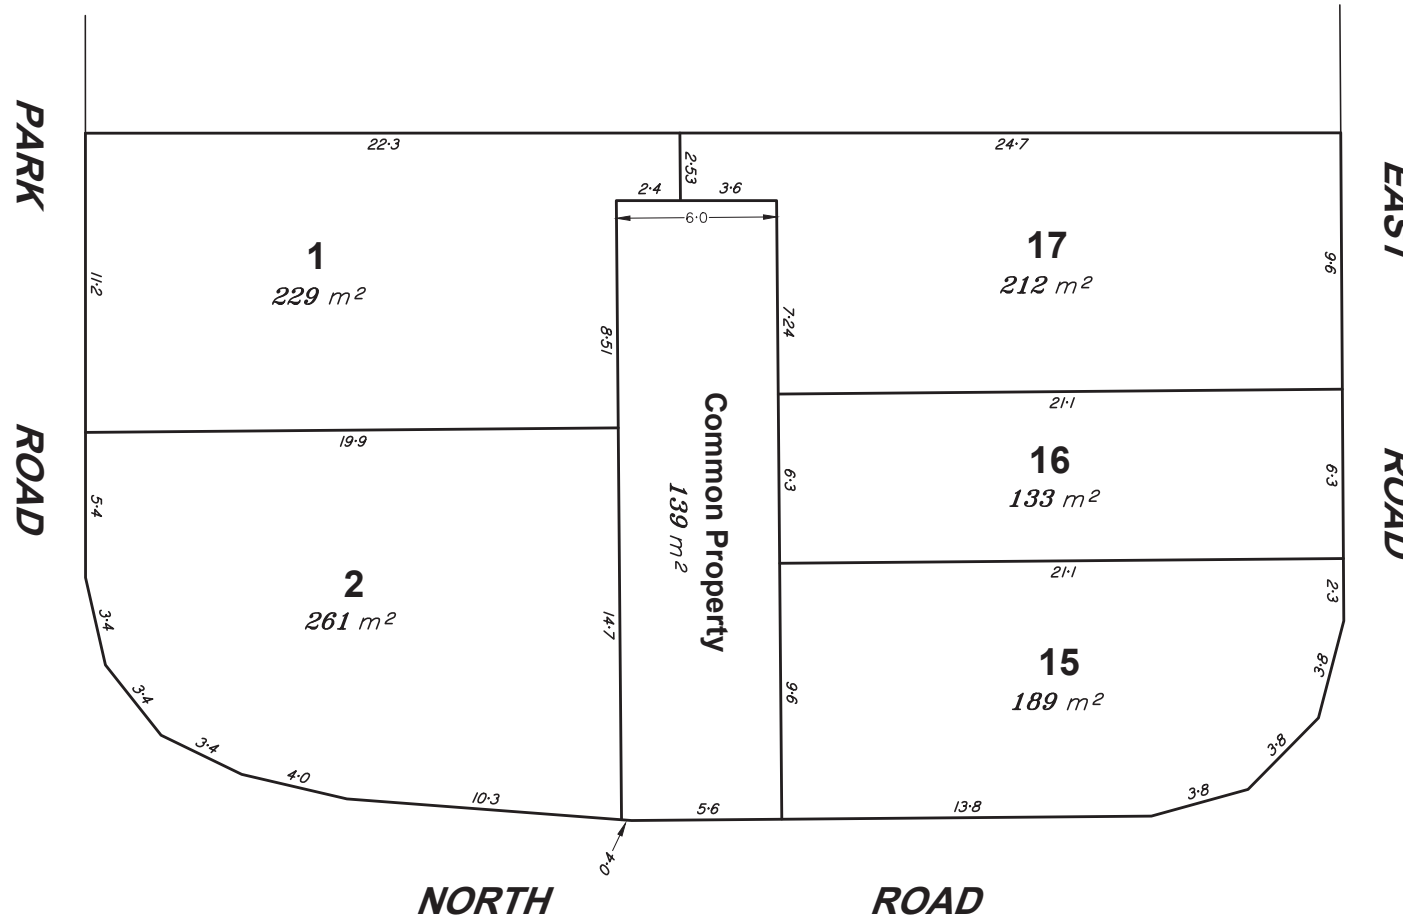

Total Area 1163m²

- NOTES:
1. Drawn to scale on an A3 sheet.
 2. All dimensions and areas are subject to final survey, construction and approval by EDQ.
 3. Meridian SP300888.
 4. Architectural information based on drawings 150-10, 200-01, 200-02 & 200-03 provided by Arkhefield on 16-8-2022.


Issue	Revision	Int	Date
E	Area added	BRJ	23/02/2023
D	Issued for DA	SDS	29/08/2022
C	Building Revised	MTW	8/07/2022
B	Emls Removed, Common Property & Building Information Added	DAR	21/03/2022
A	Original Issue	DAR	24/01/2022

Plan of Proposed Subdivision of Lots 1, 2, 15-17 & Common Property (SP338041)

Cancelling Proposed Lot 22 (being part of Lot 3 on SP300888)

Client: **BENNETT & ASSOCIATES**

Locality:	YERONGA		
Local Gov:	BCC	Prepared By:	DAR
Surveyed By:		Approved:	CS
Date Created:	24/01/2022	Scale:	1:200
Comp File:	211537.project		
Plan No:	211537_001_PRO		

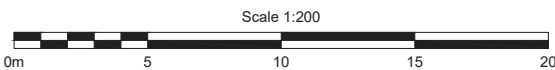





PLANS AND DOCUMENTS referred to in the PDA DEVELOPMENT APPROVAL

Approval no: DEV2022/1331
 Date: 1 June 2023



 

LEGEND

-  Driveway
-  Outermost projection of dwelling
-  Vehicle parking
-  Wall / Screen

NOTES:

1. Drawn to scale on an A3 sheet.
2. All dimensions and areas are subject to final survey, construction and approval by EDC.
3. Meridian SP300888.
4. Architectural information based on drawings 150-10, 200-01, 200-02 & 200-03 provided by Arkhefield on 16-8-2022.

Issue	Original Issue	Revision	Int	Date
A	DAR 24/01/2022	Added Property & building information		
B	DAR 21/03/2022	Errors Removed, Common		
C	MTW 8/07/2022	Building Revised		
D	SDS 29/08/2022	Issued for DA		
E	BRJ 23/02/2023	Area added		


Title:
Plan of Proposed Subdivision
of Lots 1, 2, 15-17 & Common
Property (SP338041)
Cancelling Proposed Lot 22 (being
part of Lot 3 on SP300888)

Client:
BENNETT & ASSOCIATES

Locality:	YERONGA
Prepared By:	DAR
Local Gov:	BCC
Approved:	CS
Date Created:	24/01/2022
Scale:	1:200
Comp File:	211537.project
Plan No.:	211537_001_PRO



PLANS AND DOCUMENTS
referred to in the PDA
DEVELOPMENT APPROVAL
Approval no: DEV2022/1331
Date: 1 June 2023

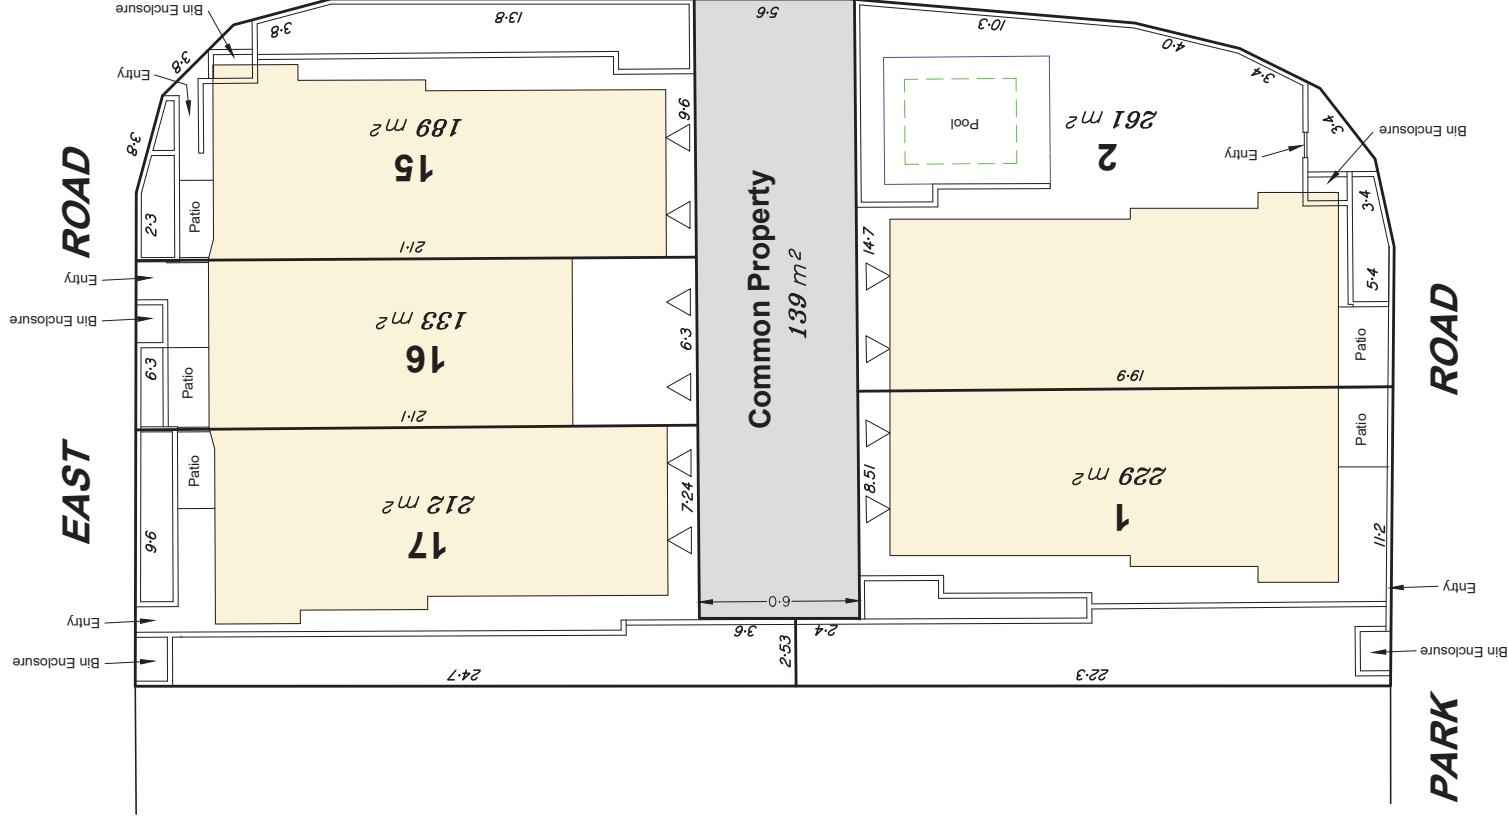

3
SP300888

STAGE 2