

Sign Location

Ground Level - Tenant Signage

issue	date	description	ints	auth
02.06.23	First Issue		ge	ge

LEGEND

- RT.1** UNDER AWNING
- RT.2** HAMPER SIGN
- RT.3** COLUMN/ HIGH AWNING MOUNT

QUALIFIERS

- DATA REQUIRED**
- POWER REQUIRED**
- QTY REQUIRED**
- BY OTHERS**
- DOUBLE SIDED**
- SINGLE SIDED**


PLANS AND DOCUMENTS referred to in the PDA DEVELOPMENT APPROVAL

Approval no: DEV2023/1416

Date: 2 August 2023



NOTE: Sign types and locations shown are indicative only. Locations are illustrated for the purpose of obtaining a broad view and approximate sign quantities in order to establish an indicative budget estimate. This drawing is NOT intended to be used for final signage locations or details thereof.

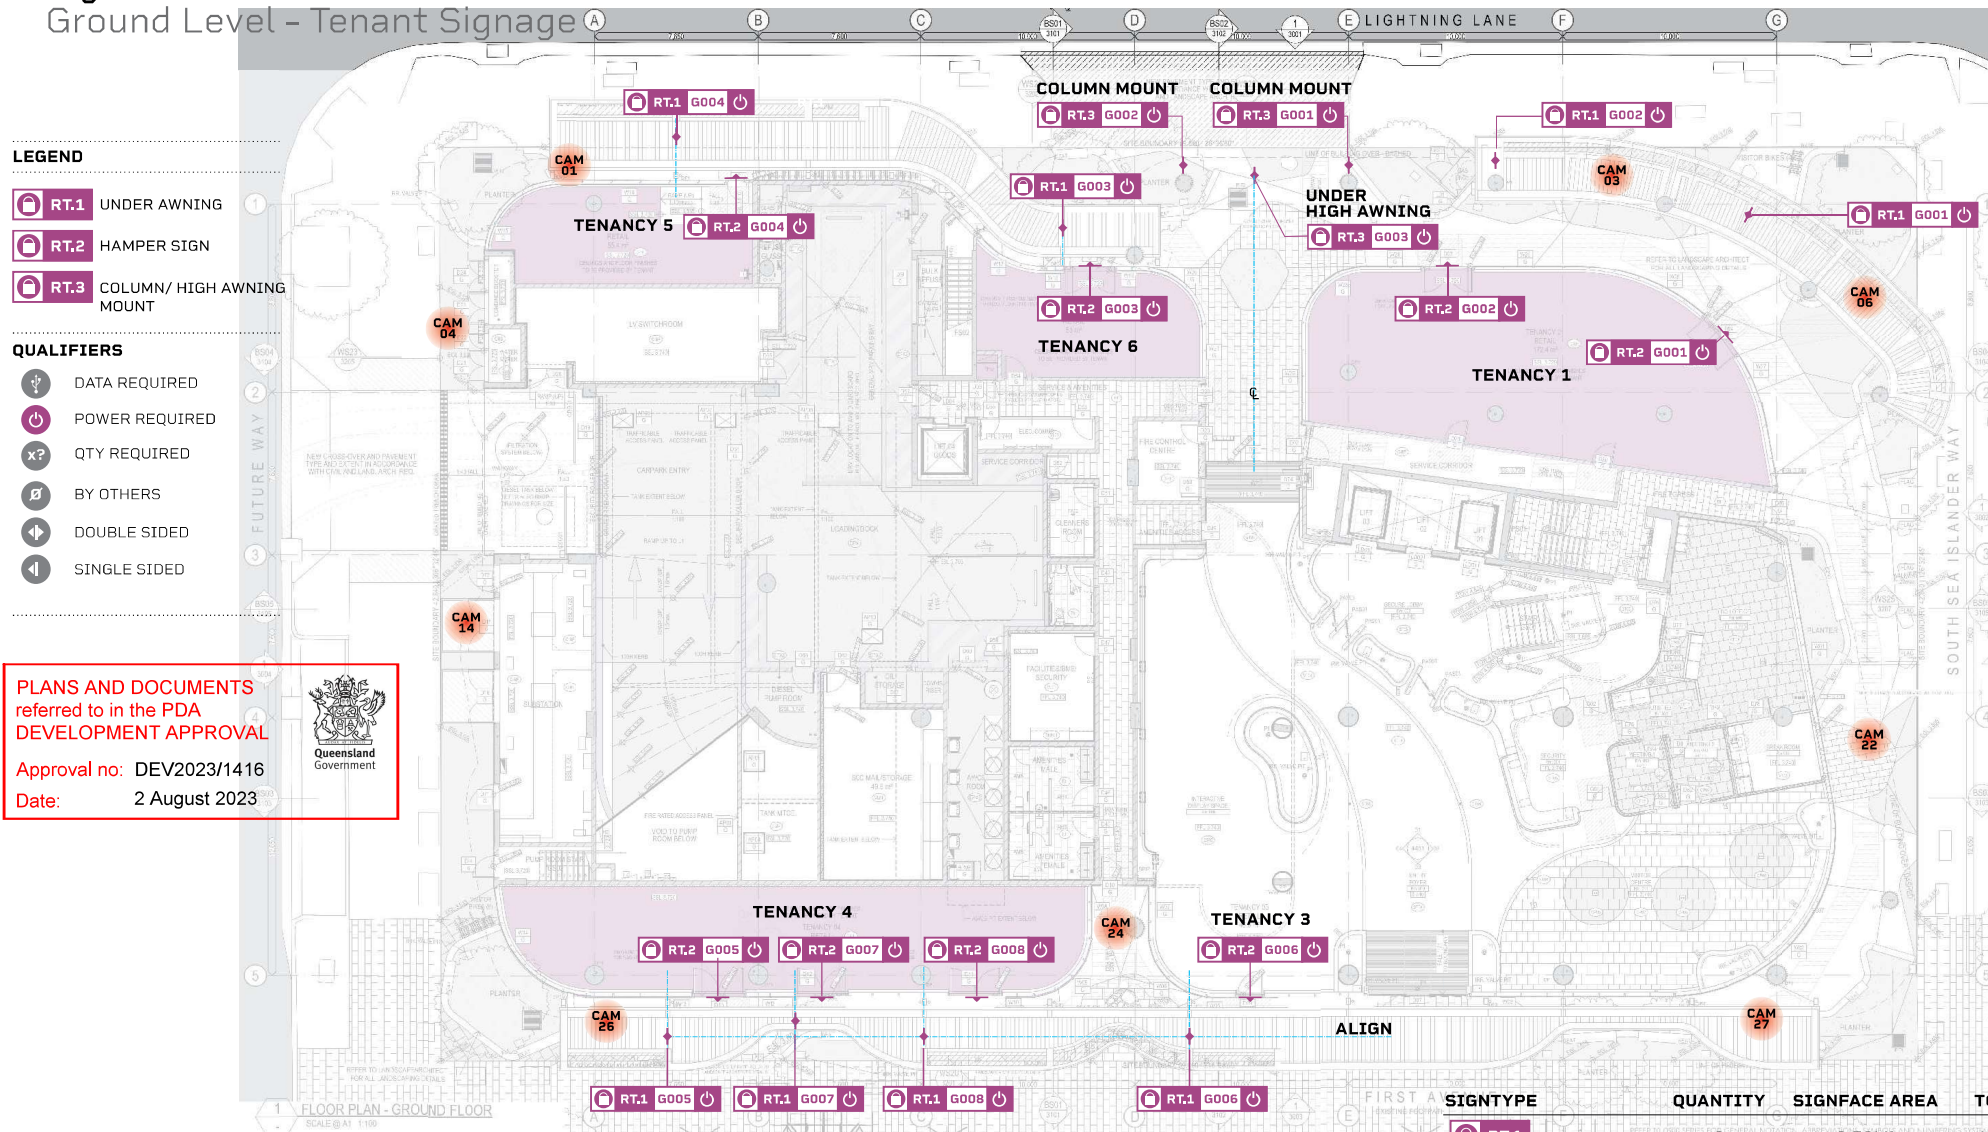

SIGNTYPE	QUANTITY	SIGNFACE AREA	TOTAL
RT.1	8	0.53M²	4.24M²
RT.2 DOUBLE DOOR	6	0.85M²	5.10M²
RT.2 SINGLE DOOR	2	0.46M²	0.92M²
RT.3	3	0.53M²	1.59M²
TOTAL SIGNAGE AREA			11.85M²

Sign Locations

Tenancy 1, Altitude Nine Sign View

PLANS AND DOCUMENTS
referred to in the PDA
DEVELOPMENT APPROVAL

Approval no: DEV2023/1416

Date: 2 August 2023



issue	date	description	ints	auth
01	02.06.23	First Issue	ge	ge



NOTE:
VIEWS SHOW PRELIMINARY
TENANCY SIGN LOCATIONS
& MASSING ONLY.



Sunshine Coast
COUNCIL
COTTEEPARKER

Sunshine Coast City Hall

Retail Tenancy Guidelines
Location Studies

SC-R2002[0]
May 2023

A2B Studio
Branding | Wayfinding | Placemaking
garyedmonds119@gmail.com
0417 748 437



Sign Location Options Tenancy 6 View



Sign Location Options

Tenancy 5 View: Columbian Coffee

PLANS AND DOCUMENTS
referred to in the PDA
DEVELOPMENT APPROVAL

Approval no: DEV2023/1416
Date: 2 August 2023



issue	date	description	ints	auth
01	02.06.23	First Issue	ge	ge



NOTE:
VIEWS SHOW PRELIMINARY
TENANCY SIGN LOCATIONS
& MASSING ONLY.

Sign Location Options Tenancy 4 View



Sign Location Options Tenancy 3 & 4 View



Typical Underawning Sign


Section views

RT.1


PLANS AND DOCUMENTS
referred to in the PDA
DEVELOPMENT APPROVAL




Approval no: DEV2023/1416
Date: 2 August 2023

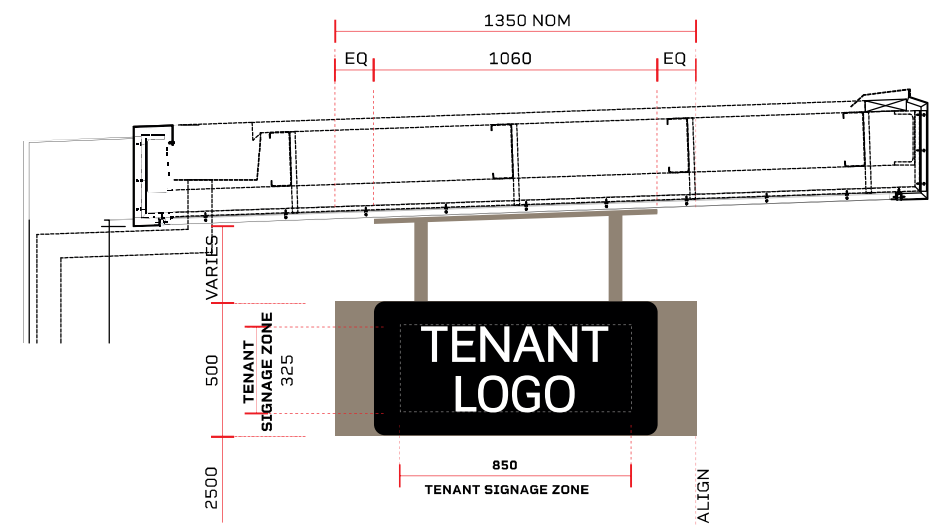

AWNING SECTION
SCALE 1:20

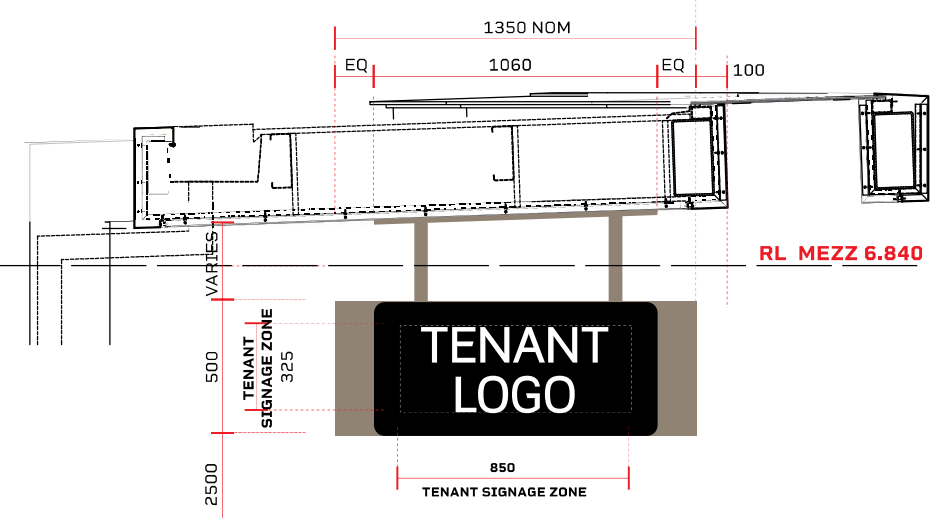

AWNING SECTION WITH GLASS LIGHT
SCALE 1:20

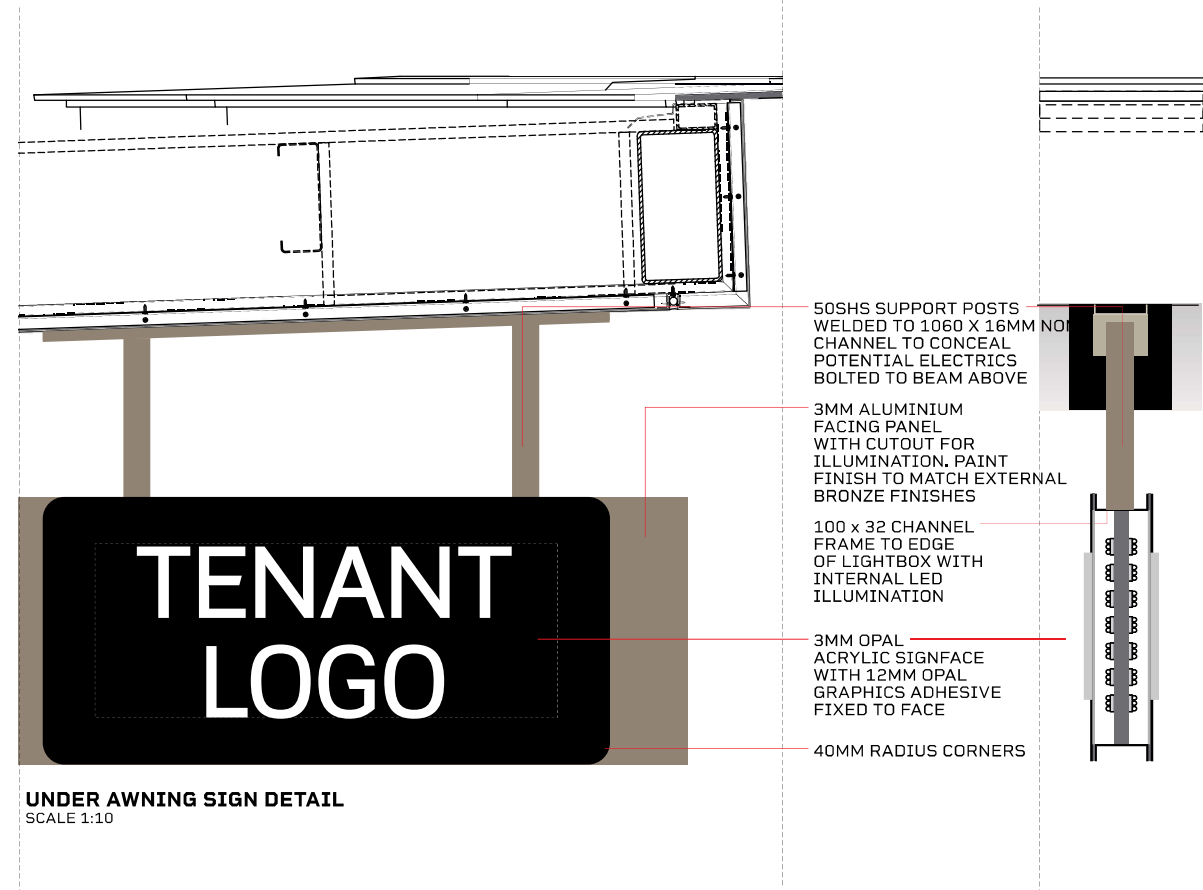

UNDER AWNING SIGN DETAIL
SCALE 1:10

issue	date	description	ints	auth
02.06.23	First Issue		ge	ge

- NOTES:
- SIGNFACE & GRAPHICS BY TENANT
 - ALL TENANT LOGOS TO BE WHITE ON BLACK BACKGROUND
 - ALL METAL COLOURS/FINISHES TO MATCH EXISTING AWNING
 - EACH SIGN TO HAVE MAXIMUM LUMINANCE OF 350 CANDELAS PER M²
 - NO SIGN TO HAVE FLASHING LIGHTS OR DIGITAL DISPLAYS
 - EACH SIGN TO BE SWITCHED OFF BETWEEN 11.00PM AND 5.00AM THE FOLLOWING DAY OR AT ANY TIME THE BUSINESS IS NOT OPERATING BETWEEN THESE HOURS

Typical Underawning Sign Section views

RT.1


PLANS AND DOCUMENTS
referred to in the PDA
DEVELOPMENT APPROVAL

Approval no: DEV2023/1416

Date: 2 August 2023



issue	date	description	ints	auth
02.06.23	First Issue		ge	ge

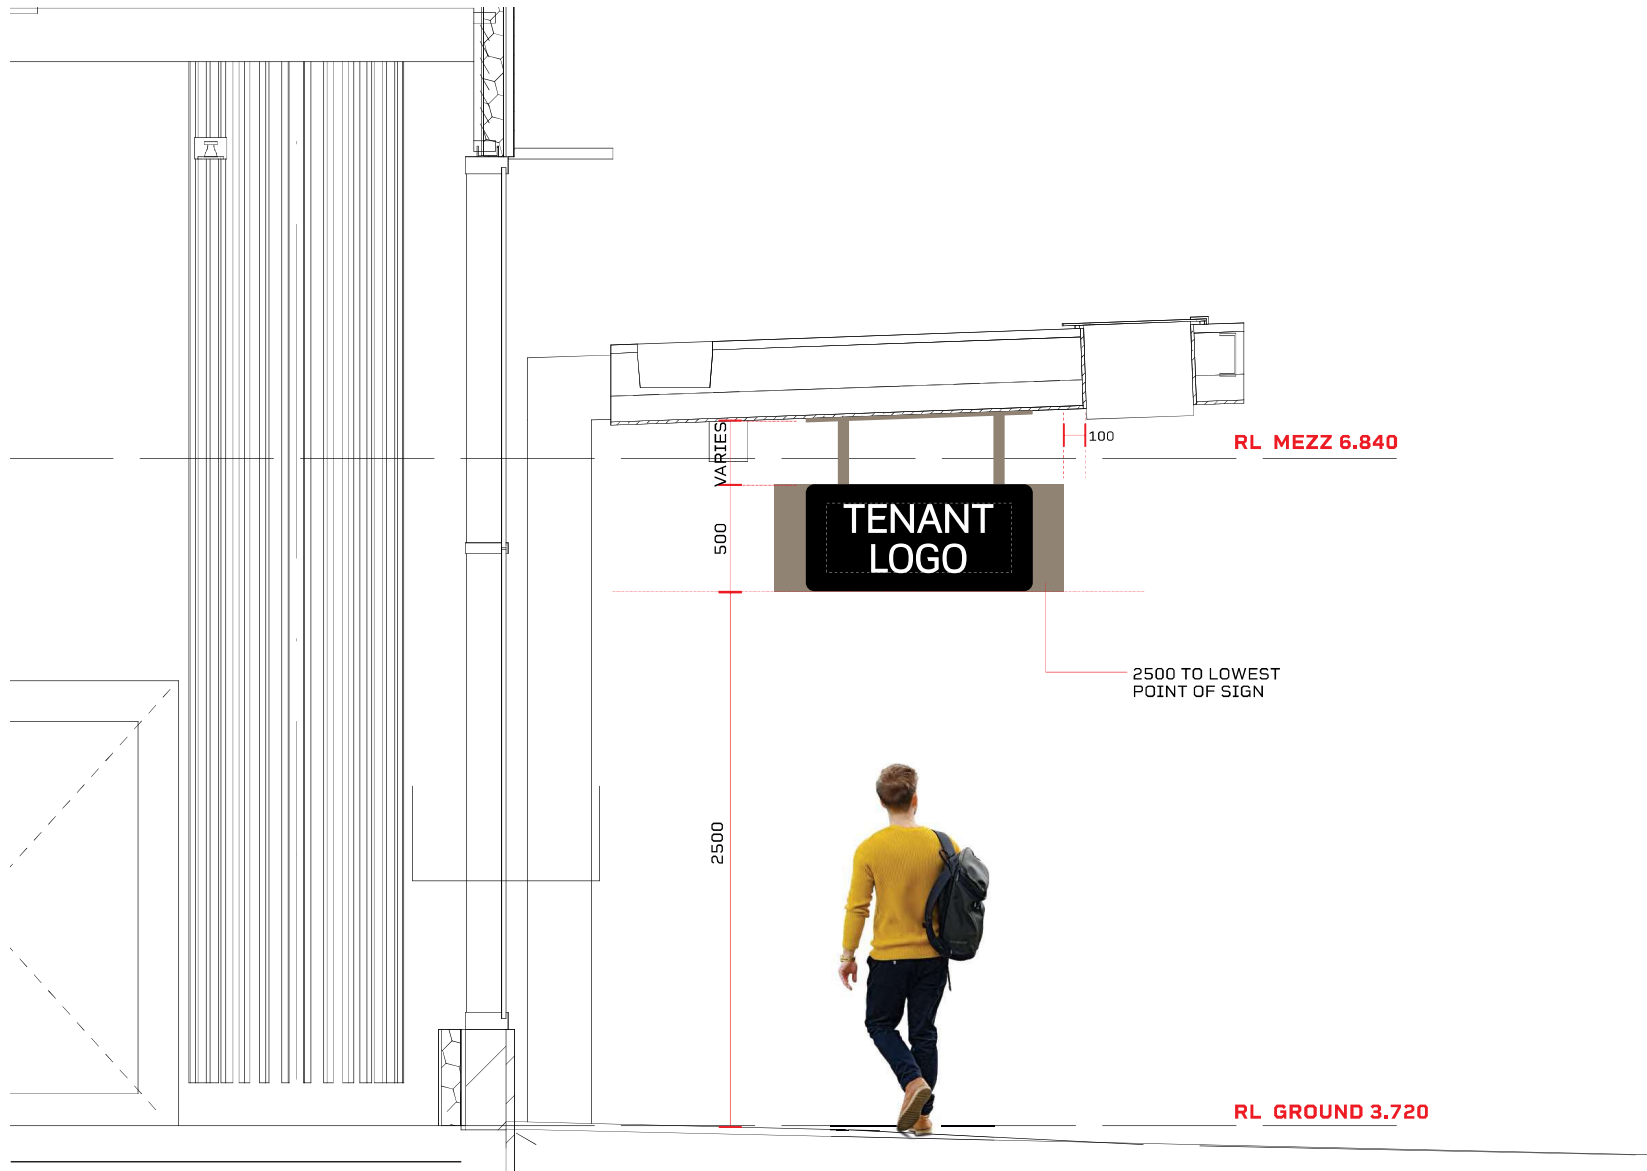

AWNING SECTION WITH GLASS LIGHT
SCALE 1:25

NOTES:

SIGNFACE & GRAPHICS BY TENANT

ALL TENANT LOGOS TO BE WHITE ON
BLACK BACKGROUND

ALL METAL COLOURS/FINISHES
TO MATCH EXISTING AWNING

EACH SIGN TO HAVE MAXIMUM LUMINANCE
OF 350 CANDELAS PER M²

NO SIGN TO HAVE FLASHING LIGHTS
OR DIGITAL DISPLAYS

EACH SIGN TO BE SWITCHED OFF BETWEEN
11.00PM AND 5.00AM THE FOLLOWING DAY
OR AT ANY TIME THE BUSINESS IS NOT
OPERATING BETWEEN THESE HOURS

Typical Underawning Sign Lightning Lane & South Sea Islander Way corner

RT.1 RT.2

PLANS AND DOCUMENTS
referred to in the PDA
DEVELOPMENT APPROVAL

Approval no: DEV2023/1416
Date: 2 August 2023



issue	date	description	ints	auth
e	02.06.23	First Issue	ge	ge



TENANCY 1 VIEW

NOTES:

SIGNFACE & GRAPHICS BY TENANT

**ALL TENANT LOGOS TO BE WHITE ON
BLACK BACKGROUND**

**ALL METAL COLOURS/FINISHES
TO MATCH EXISTING AWNING**

**EACH SIGN TO HAVE MAXIMUM LUMINANCE
OF 350 CANDELAS PER M²**

**NO SIGN TO HAVE FLASHING LIGHTS
OR DIGITAL DISPLAYS**

**EACH SIGN TO BE SWITCHED OFF BETWEEN
11.00PM AND 5.00AM THE FOLLOWING DAY
OR AT ANY TIME THE BUSINESS IS NOT
OPERATING BETWEEN THESE HOURS**

Typical Underawning Sign Lightning Lane view

RT.1 RT.2 RT.3

PLANS AND DOCUMENTS
referred to in the PDA
DEVELOPMENT APPROVAL

Approval no: DEV2023/1416

Date: 2 August 2023



issue	date	description	ints	auth
e	02.06.23	First Issue	ge	ge



NOTES:

SIGNFACE & GRAPHICS BY TENANT

**ALL TENANT LOGOS TO BE WHITE ON
BLACK BACKGROUND**

**ALL METAL COLOURS/FINISHES
TO MATCH EXISTING AWNING**

**EACH SIGN TO HAVE MAXIMUM LUMINANCE
OF 350 CANDELAS PER M²**

**NO SIGN TO HAVE FLASHING LIGHTS
OR DIGITAL DISPLAYS**

**EACH SIGN TO BE SWITCHED OFF BETWEEN
11.00PM AND 5.00AM THE FOLLOWING DAY
OR AT ANY TIME THE BUSINESS IS NOT
OPERATING BETWEEN THESE HOURS**

Typical Underawning Sign Lightning Lane view

RT.1 RT.2

PLANS AND DOCUMENTS
referred to in the PDA
DEVELOPMENT APPROVAL

Approval no: DEV2023/1416

Date: 2 August 2023



issue	date	description	ints	auth
e	23.05.23	First Issue	ge	ge



TENANCY 6 VIEW

NOTES:

SIGNFACE & GRAPHICS BY TENANT

**ALL TENANT LOGOS TO BE WHITE ON
BLACK BACKGROUND**

**ALL METAL COLOURS/FINISHES
TO MATCH EXISTING AWNING**

**EACH SIGN TO HAVE MAXIMUM LUMINANCE
OF 350 CANDELAS PER M²**

**NO SIGN TO HAVE FLASHING LIGHTS
OR DIGITAL DISPLAYS**

**EACH SIGN TO BE SWITCHED OFF BETWEEN
11.00PM AND 5.00AM THE FOLLOWING DAY
OR AT ANY TIME THE BUSINESS IS NOT
OPERATING BETWEEN THESE HOURS**

Typical Hamper Sign Double Door


RT.2

PLANS AND DOCUMENTS
referred to in the PDA
DEVELOPMENT APPROVAL


Approval no: DEV2023/1416
Date: 2 August 2023



issue	date	description	ints	auth
01	02.06.23	First Issue	ge	ge

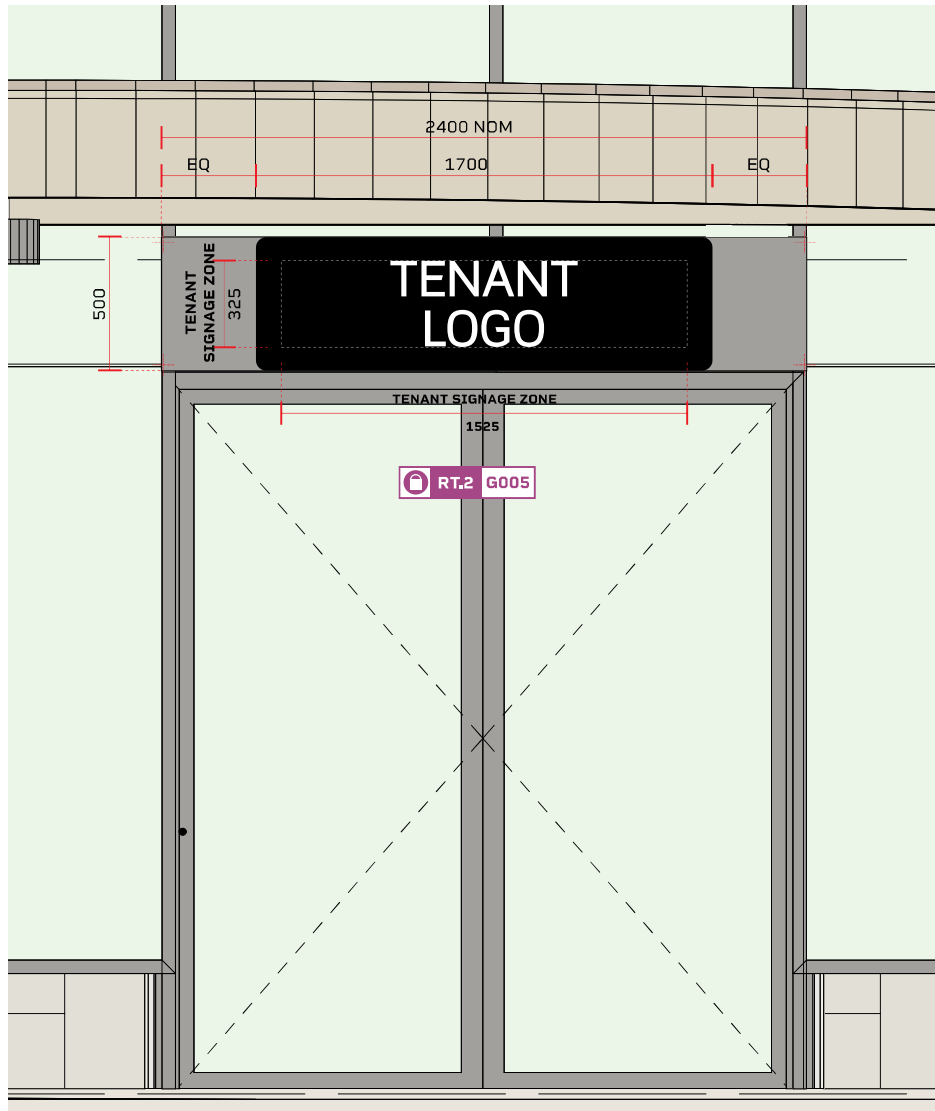

TENANCY 4 ELEVATION
SCALE 1:20

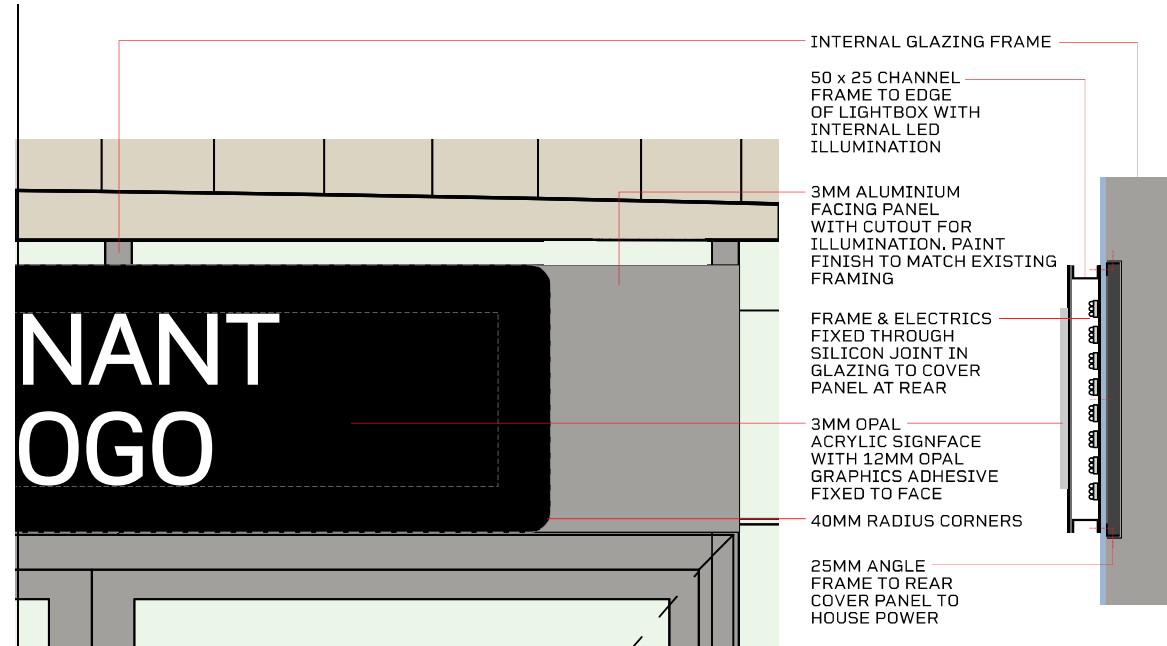

HAMPER SIGN DETAIL
SCALE 1:10

NOTES:

SIGNFACE & GRAPHICS BY TENANT

ALL TENANT LOGOS TO BE WHITE ON BLACK BACKGROUND

ALL METAL COLOURS/FINISHES TO MATCH EXISTING AWNING

EACH SIGN TO HAVE MAXIMUM LUMINANCE OF 350 CANDELAS PER M²

NO SIGN TO HAVE FLASHING LIGHTS OR DIGITAL DISPLAYS

EACH SIGN TO BE SWITCHED OFF BETWEEN 11.00PM AND 5.00AM THE FOLLOWING DAY OR AT ANY TIME THE BUSINESS IS NOT OPERATING BETWEEN THESE HOURS

Typical Hamper Sign Tenancy 1 View

RT.2

PLANS AND DOCUMENTS
referred to in the PDA
DEVELOPMENT APPROVAL

Approval no: DEV2023/1416
Date: 2 August 2023



issue	date	description	ints	auth
e	02.06.23	First Issue	ge	ge



NOTES:

SIGNFACE & GRAPHICS BY TENANT

**ALL TENANT LOGOS TO BE WHITE ON
BLACK BACKGROUND**

**ALL METAL COLOURS/FINISHES
TO MATCH EXISTING AWNING**

**EACH SIGN TO HAVE MAXIMUM LUMINANCE
OF 350 CANDELAS PER M²**

**NO SIGN TO HAVE FLASHING LIGHTS
OR DIGITAL DISPLAYS**

**EACH SIGN TO BE SWITCHED OFF BETWEEN
11.00PM AND 5.00AM THE FOLLOWING DAY
OR AT ANY TIME THE BUSINESS IS NOT
OPERATING BETWEEN THESE HOURS**

Typical Hamper Sign Single Door

RT.2


PLANS AND DOCUMENTS
referred to in the PDA
DEVELOPMENT APPROVAL

Approval no: DEV2023/1416


Date: 2 August 2023



issue	date	description	ints	auth
01	02.06.23	First Issue	ge	ge

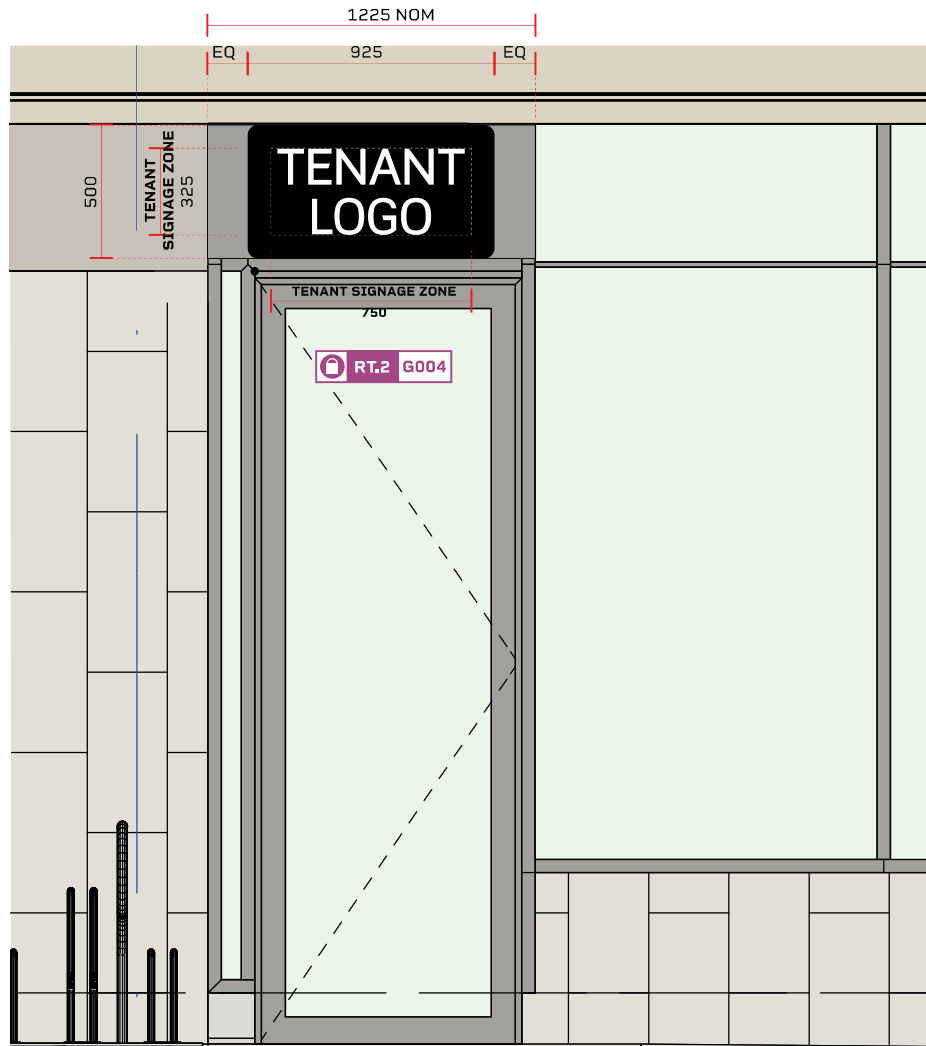

TENANCY 5 ELEVATION
SCALE 1:20

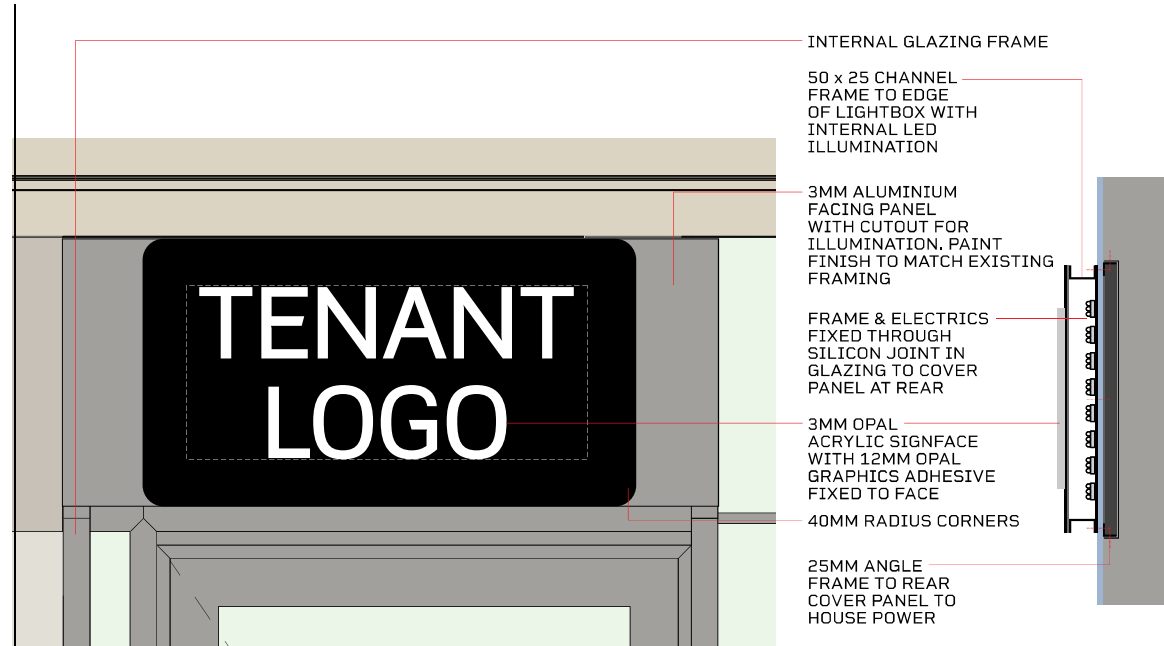

HAMPER SIGN DETAIL
SCALE 1:10

NOTES:

SIGNFACE & GRAPHICS BY TENANT

ALL TENANT LOGOS TO BE WHITE ON BLACK BACKGROUND

ALL METAL COLOURS/FINISHES TO MATCH EXISTING AWNING

EACH SIGN TO HAVE MAXIMUM LUMINANCE OF 350 CANDELAS PER M²

NO SIGN TO HAVE FLASHING LIGHTS OR DIGITAL DISPLAYS

EACH SIGN TO BE SWITCHED OFF BETWEEN 11.00PM AND 5.00AM THE FOLLOWING DAY OR AT ANY TIME THE BUSINESS IS NOT OPERATING BETWEEN THESE HOURS

Typical Hamper Sign Single Door

RT.1 RT.2

PLANS AND DOCUMENTS
referred to in the PDA
DEVELOPMENT APPROVAL

Approval no: DEV2023/1416

Date: 2 August 2023



issue	date	description	ints	auth
e	02.06.23	First Issue	ge	ge



NOTES:

SIGNFACE & GRAPHICS BY TENANT

ALL TENANT LOGOS TO BE WHITE ON
BLACK BACKGROUND

ALL METAL COLOURS/FINISHES
TO MATCH EXISTING AWNING

EACH SIGN TO HAVE MAXIMUM LUMINANCE
OF 350 CANDELAS PER M²

NO SIGN TO HAVE FLASHING LIGHTS
OR DIGITAL DISPLAYS

EACH SIGN TO BE SWITCHED OFF BETWEEN
11.00PM AND 5.00AM THE FOLLOWING DAY
OR AT ANY TIME THE BUSINESS IS NOT
OPERATING BETWEEN THESE HOURS

TENANCY 5 VIEW

Column Mounted Sign Lightning Lane View


RT.3

PLANS AND DOCUMENTS
referred to in the PDA
DEVELOPMENT APPROVAL

Approval no: DEV2023/1416
Date: 2 August 2023



issue	date	description	ints	auth
02.06.23	First Issue		ge	ge

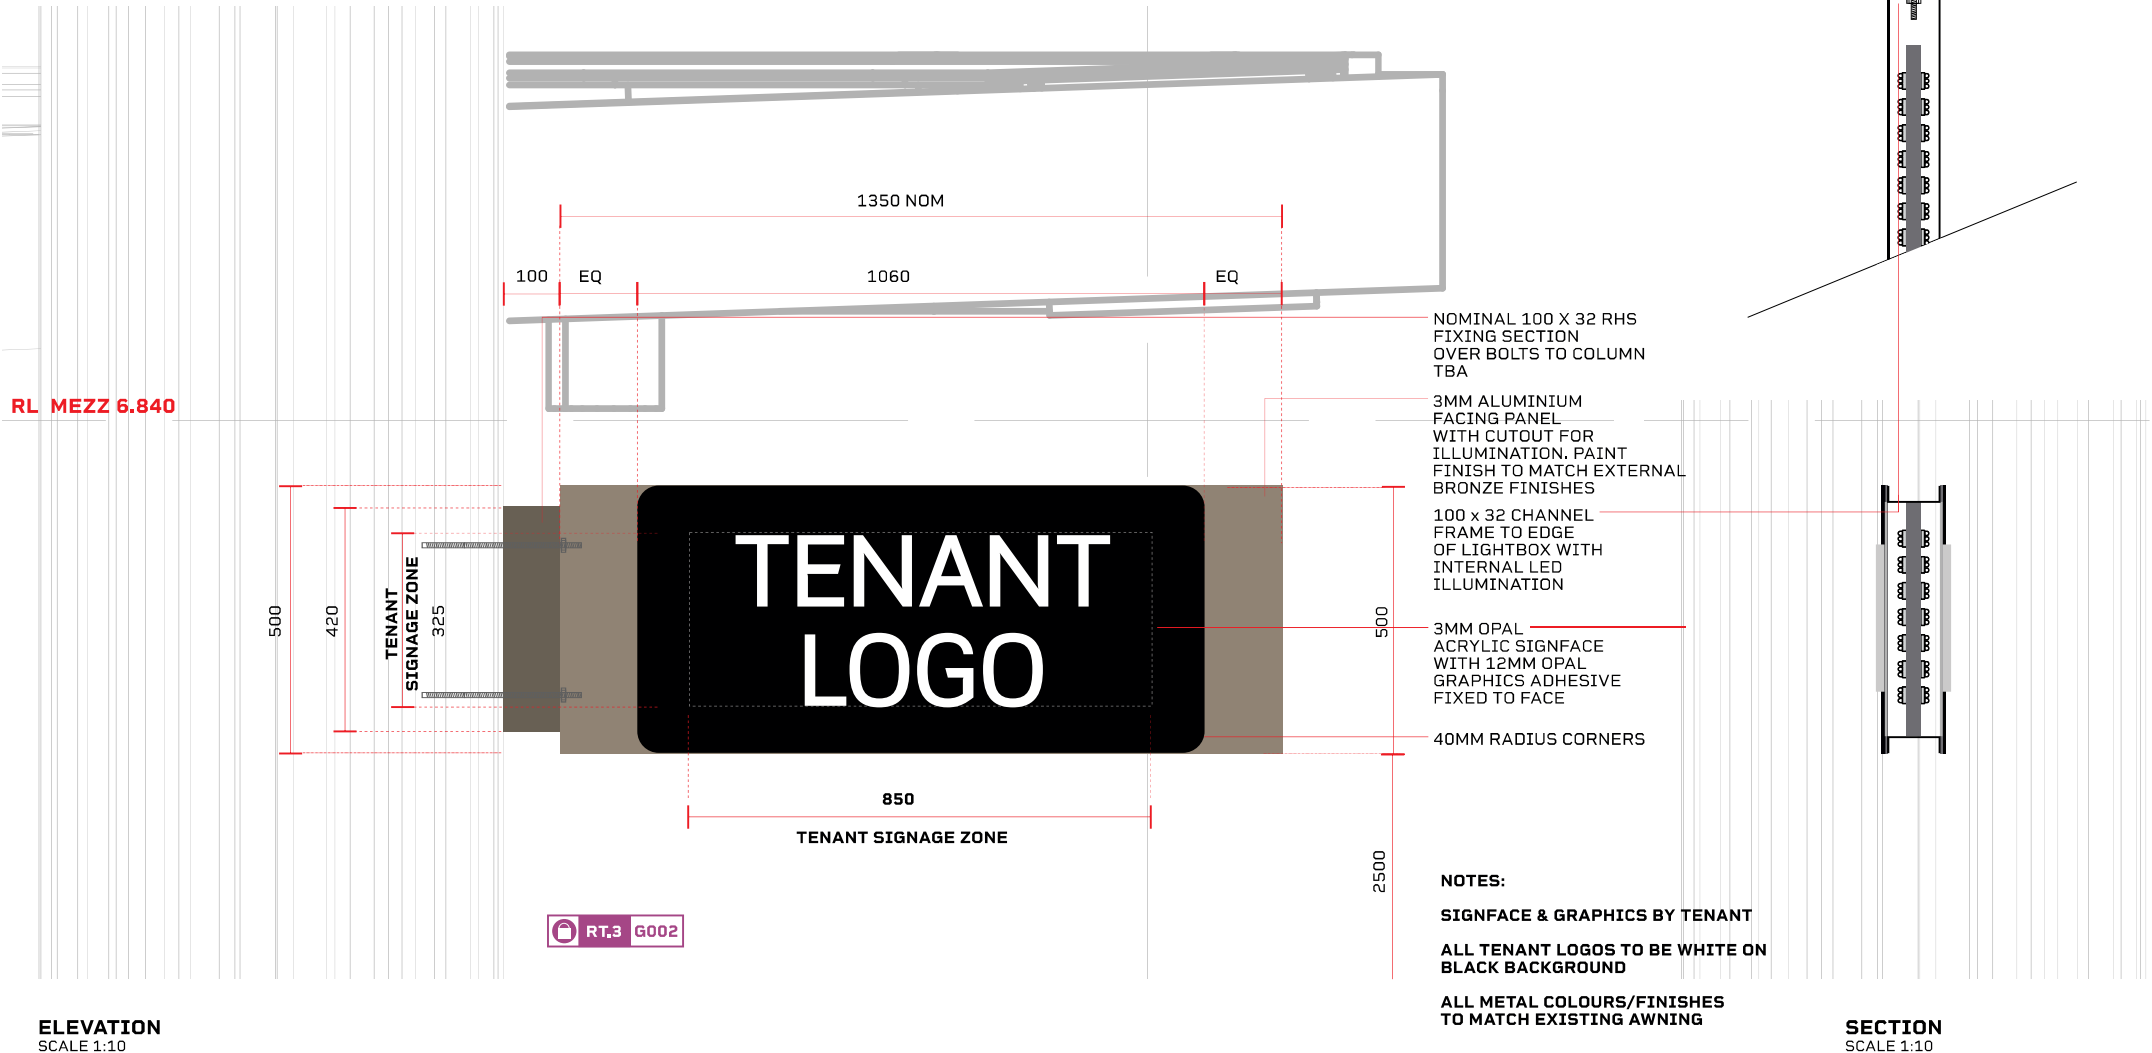

Column Mounted Sign Lightning Lane View

RT.3

PLANS AND DOCUMENTS
referred to in the PDA
DEVELOPMENT APPROVAL



Approval no: DEV2023/1416
Date: 2 August 2023

RL MEZZ 6.840



2500 TO LOWEST
POINT OF SIGN

RT.3 G002

2500

RL GROUND 3.720
ELEVATION
SCALE 1:25

NOTES:

SIGNFACE & GRAPHICS BY TENANT
**ALL TENANT LOGOS TO BE WHITE ON
BLACK BACKGROUND**

**ALL METAL COLOURS/FINISHES
TO MATCH EXISTING AWNING**

**EACH SIGN TO HAVE MAXIMUM LUMINANCE
OF 350 CANDELAS PER M²**

**NO SIGN TO HAVE FLASHING LIGHTS
OR DIGITAL DISPLAYS**

**EACH SIGN TO BE SWITCHED OFF BETWEEN
11.00PM AND 5.00AM THE FOLLOWING DAY
OR AT ANY TIME THE BUSINESS IS NOT
OPERATING BETWEEN THESE HOURS**

Column Mounted Sign Lightning Lane view

PLANS AND DOCUMENTS
referred to in the PDA
DEVELOPMENT APPROVAL

Approval no: DEV2023/1416

Date: 2 August 2023



issue	date	description	ints	auth
e	02.06.23	First Issue	ge	ge



NOTES:

SIGNFACE & GRAPHICS BY TENANT

**ALL TENANT LOGOS TO BE WHITE ON
BLACK BACKGROUND**

**ALL METAL COLOURS/FINISHES
TO MATCH EXISTING AWNING**

**EACH SIGN TO HAVE MAXIMUM LUMINANCE
OF 350 CANDELAS PER M²**

**NO SIGN TO HAVE FLASHING LIGHTS
OR DIGITAL DISPLAYS**

**EACH SIGN TO BE SWITCHED OFF BETWEEN
11.00PM AND 5.00AM THE FOLLOWING DAY
OR AT ANY TIME THE BUSINESS IS NOT
OPERATING BETWEEN THESE HOURS**


Underawning Sign Section views

RT.3

PLANS AND DOCUMENTS
referred to in the PDA
DEVELOPMENT APPROVAL

Approval no: DEV2023/1416

Date: 2 August 2023

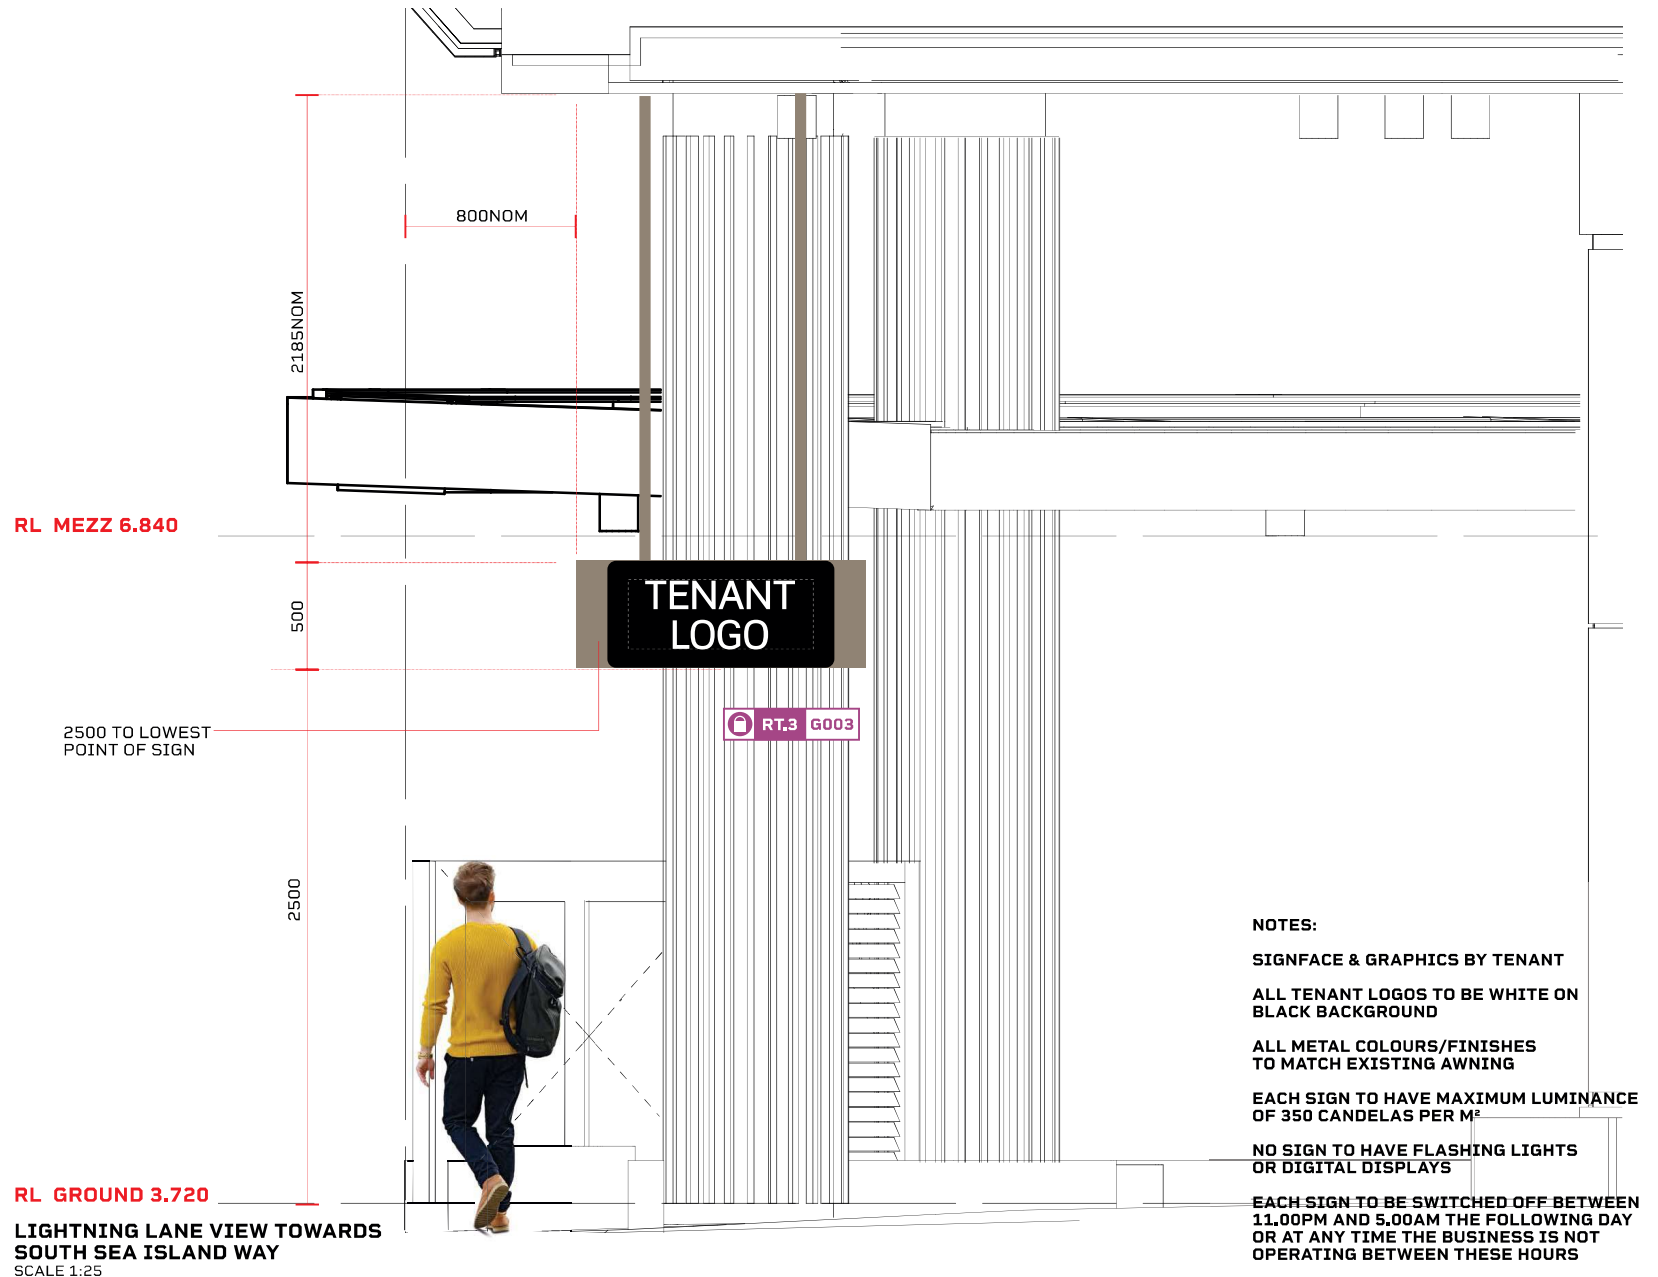

Underawning Sign Lightning Lane view

RT.3

PLANS AND DOCUMENTS
referred to in the PDA
DEVELOPMENT APPROVAL

Approval no: DEV2023/1416

Date: 2 August 2023



issue	date	description	ints	auth
01	23.05.23	First Issue	ge	ge



LIGHTNING LANE VIEW TOWARDS
FUTURE WAY

NOTES:

SIGNFACE & GRAPHICS BY TENANT

**ALL TENANT LOGOS TO BE WHITE ON
BLACK BACKGROUND**

**ALL METAL COLOURS/FINISHES
TO MATCH EXISTING AWNING**

**EACH SIGN TO HAVE MAXIMUM LUMINANCE
OF 350 CANDELAS PER M²**

**NO SIGN TO HAVE FLASHING LIGHTS
OR DIGITAL DISPLAYS**

**EACH SIGN TO BE SWITCHED OFF BETWEEN
11.00PM AND 5.00AM THE FOLLOWING DAY
OR AT ANY TIME THE BUSINESS IS NOT
OPERATING BETWEEN THESE HOURS**