


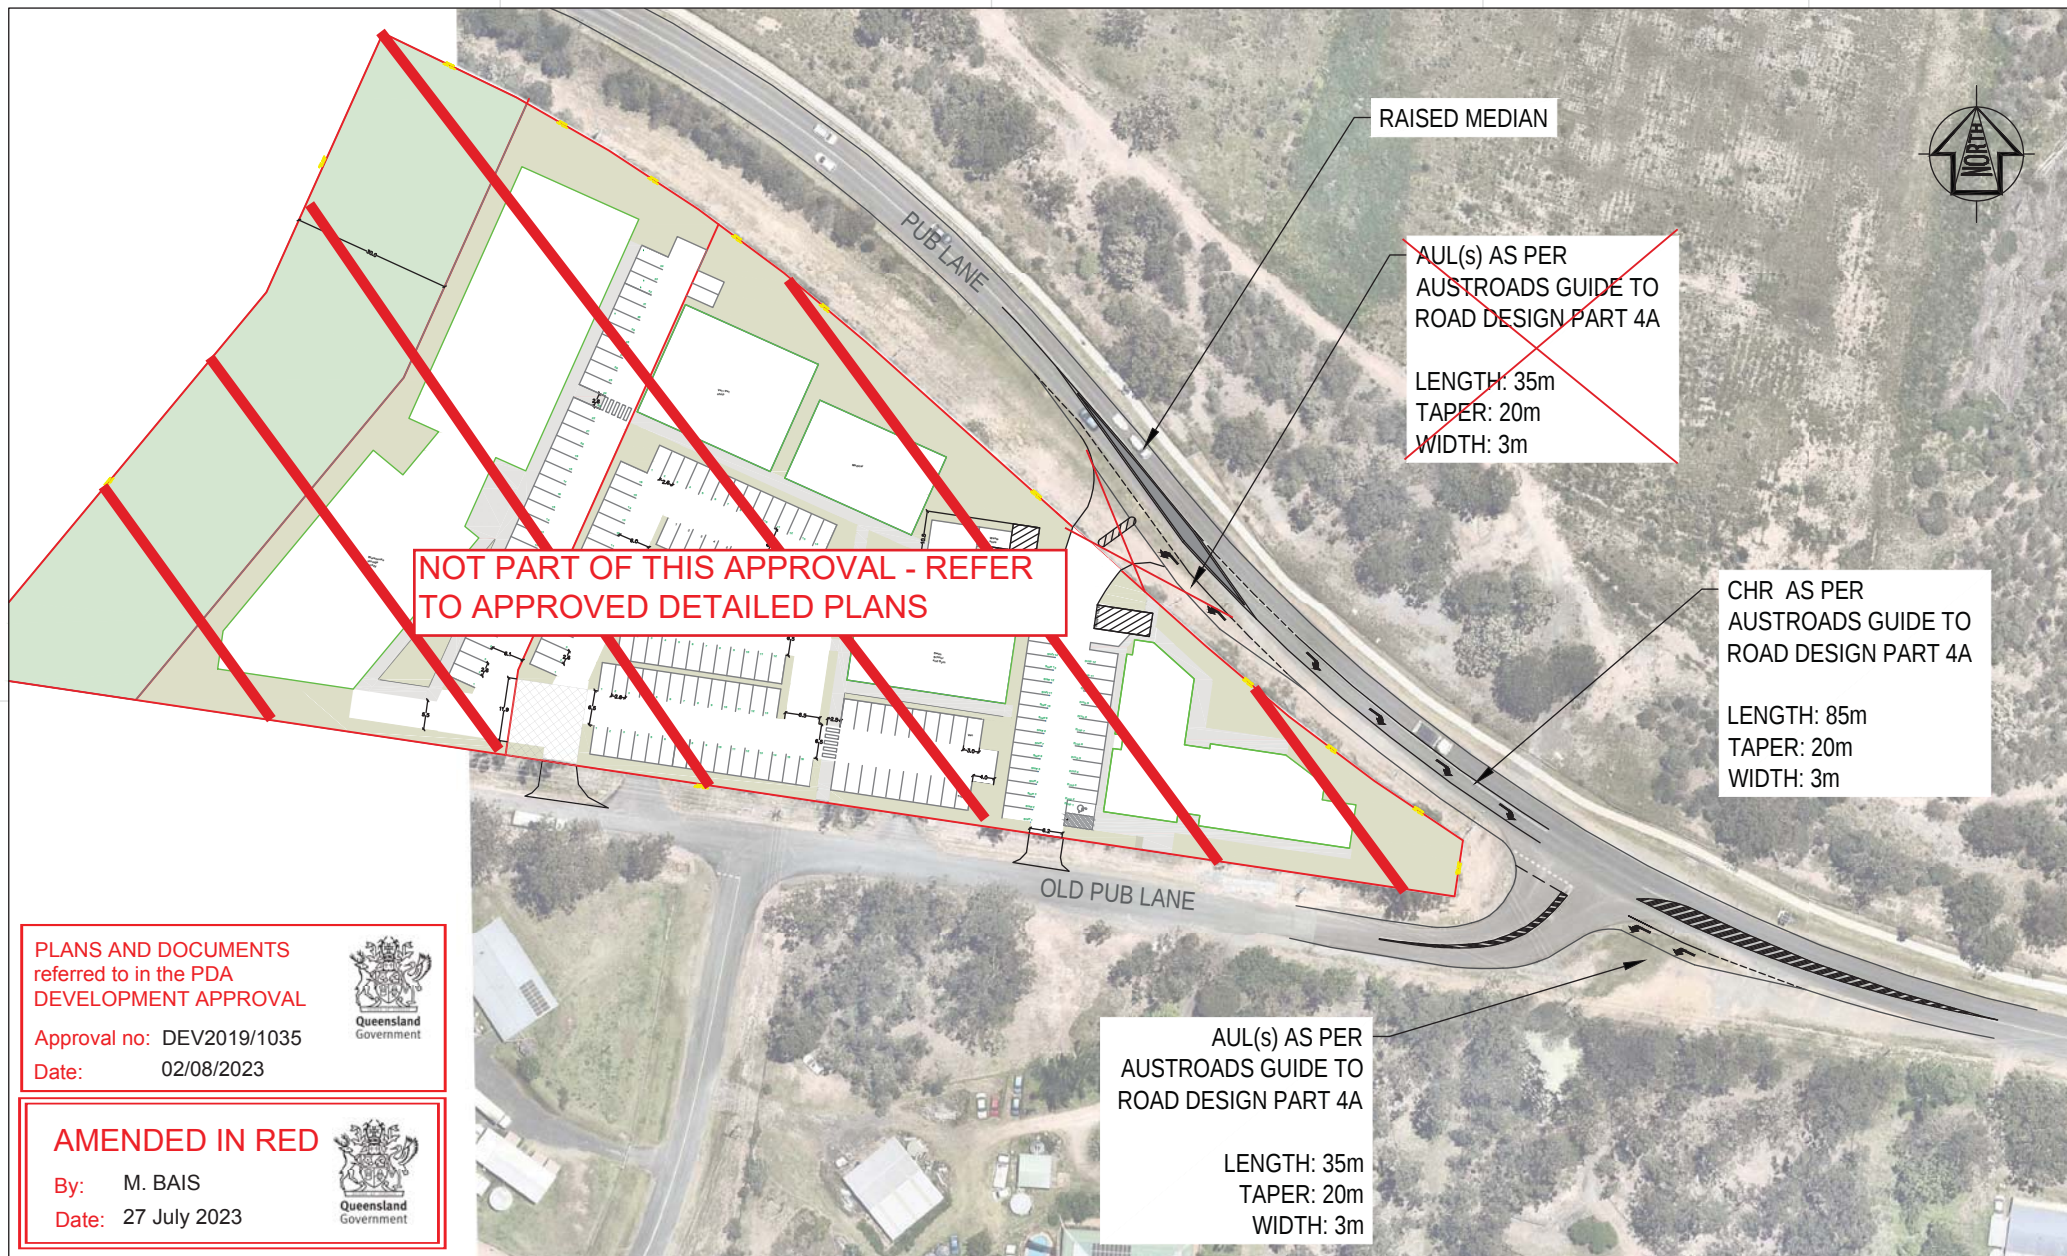

PLANS AND DOCUMENTS
referred to in the PDA
DEVELOPMENT APPROVAL

Approval no: DEV2019/1035

Date: 02/08/2023



AMENDED IN RED

By: M. BAIS

Date: 27 July 2023



BITZIOS
consulting
traffic engineering • transport planning

Gold Coast
Suite 26, 58 Riverwalk Avenue, Robina QLD 4226.
P: (07) 5562-5377
W: www.bitziosconsulting.com.au
Brisbane
Level 2, 428 Upper Edward Street, Spring Hill 4000.
P: (07) 3831-4442
E: admin@bitziosconsulting.com.au
Sydney
Studio 203, 3 Gladstone Street, Newtown NSW 2042.
P: (02) 9557 6202

REVISIONS		Drawn	Date
Issue	Revisions/Descriptions		
001	TRAFFIC LAYOUT OVERVIEW	ALL	15.05.2019

Scale @ A3 0 10 20 30 40 50 1:1000			
ENGINEERING CERTIFICATION (RPEQ)			
Name	Signature	No.	Date

Project 40-77 OLD PUB LANE GREENBANK TIA		Design S.V	Drawn S.V	Checked M.D
Title CONCEPT OVERVIEW		CONCEPT ONLY		
Project Number P4086	Sheet Number 1	Issue 15.05.2019 001		