


NOTE
PROPOSED ALIGNMENT OF ACCESS TRACKS
ARE INDICATIVE ONLY. EXISTING ACCESS
TRACKS WILL BE USED WHEREVER POSSIBLE.



PROJECT NAME

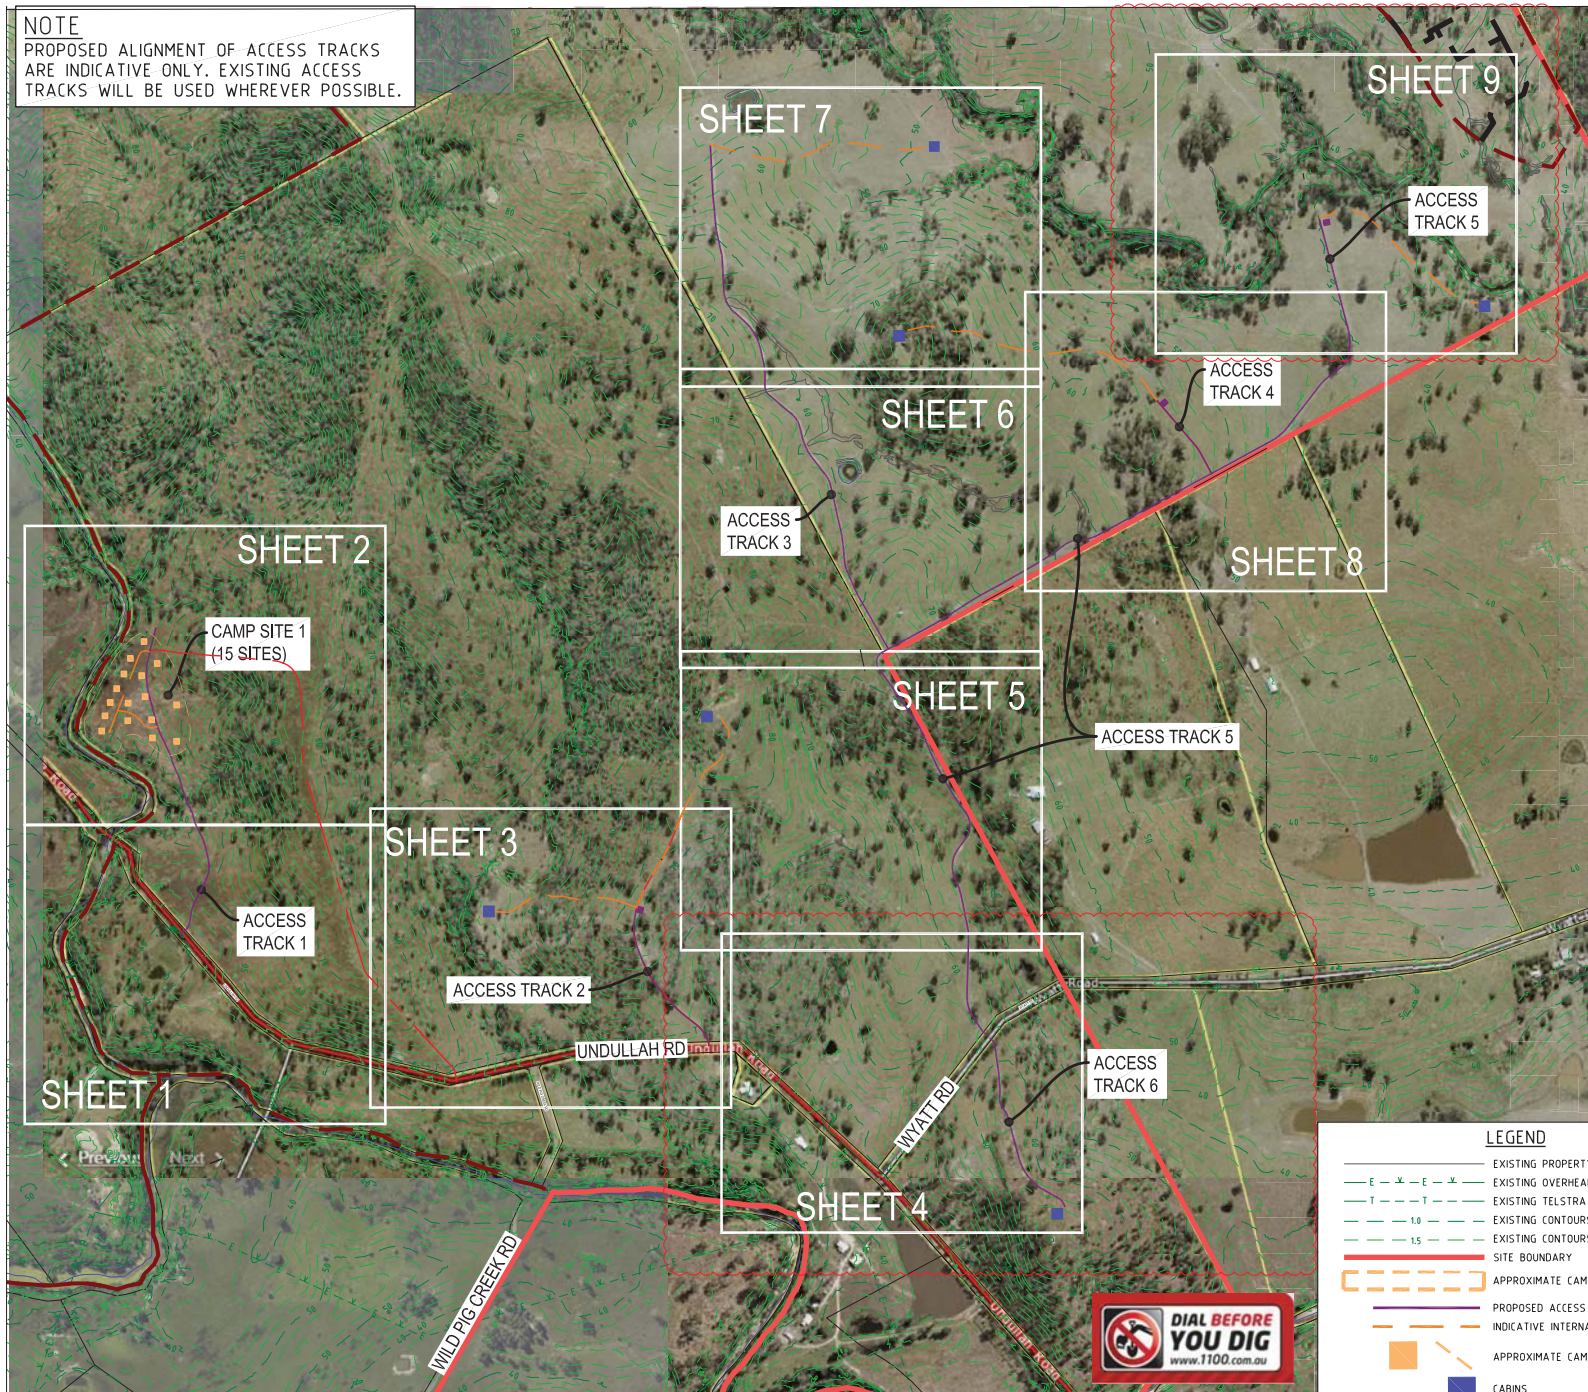

FLINDERS CAMPING
RESERVE

CLIENT

PACIFIQ



0 50 100 150 200 250m
Scale 15000 - A1 (1:10000 - A3)

ISSUES	DATE
TENDER	
COUNCIL	
CONSTRUCTION	

D	12-05-23	DRIVEWAYS AND SHEETS AMENDED
C	10-11-22	DRIVEWAYS AND SHEETS AMENDED
B	14-01-19	ACCESS TRACK 1 AMENDED
A	27-09-18	CLIENT ISSUE

PRE DATE	AMENDMENT
----------	-----------

COPYRIGHT IS VESTED IN MORTONS URBAN SOLUTIONS AND
WRITTEN CONSENT IS REQUIRED PRIOR TO REPRODUCTION.

DO NOT SCALE FROM THIS DRAWING.

ASSOCIATED CONSULTANTS



Steven Hosking Surveys Pty Ltd

DRAWING TITLE

EXISTING FEATURES
AND KEYPLAN

PLANS AND DOCUMENTS
referred to in the PDA
DEVELOPMENT APPROVAL
Approval no: DEV2018/970
Date: 8/08/2023



MORTONS
urbansolutions
Urban & Regional Planning
Civil Engineering
Project Coordination


MUS Pty Ltd T/As
Mortons-Urban Solutions
ABN 39 116 375 065
mortons@urbansolutions.net.au
www.urbansolutions.net.au
Tel 07 5571 1099
Fax 07 5571 1088

Postal Address
PO Box 2484
Southport QLD 4215
Gold Coast Office
Suite 9, 19 Short St
Southport QLD 4215

DESIGNED	PEP	DRAWN	CAB
APPROVED	DATE	DATE	DATE

DRAWING NUMBER
23302-CAMP-020

AMEND.
D

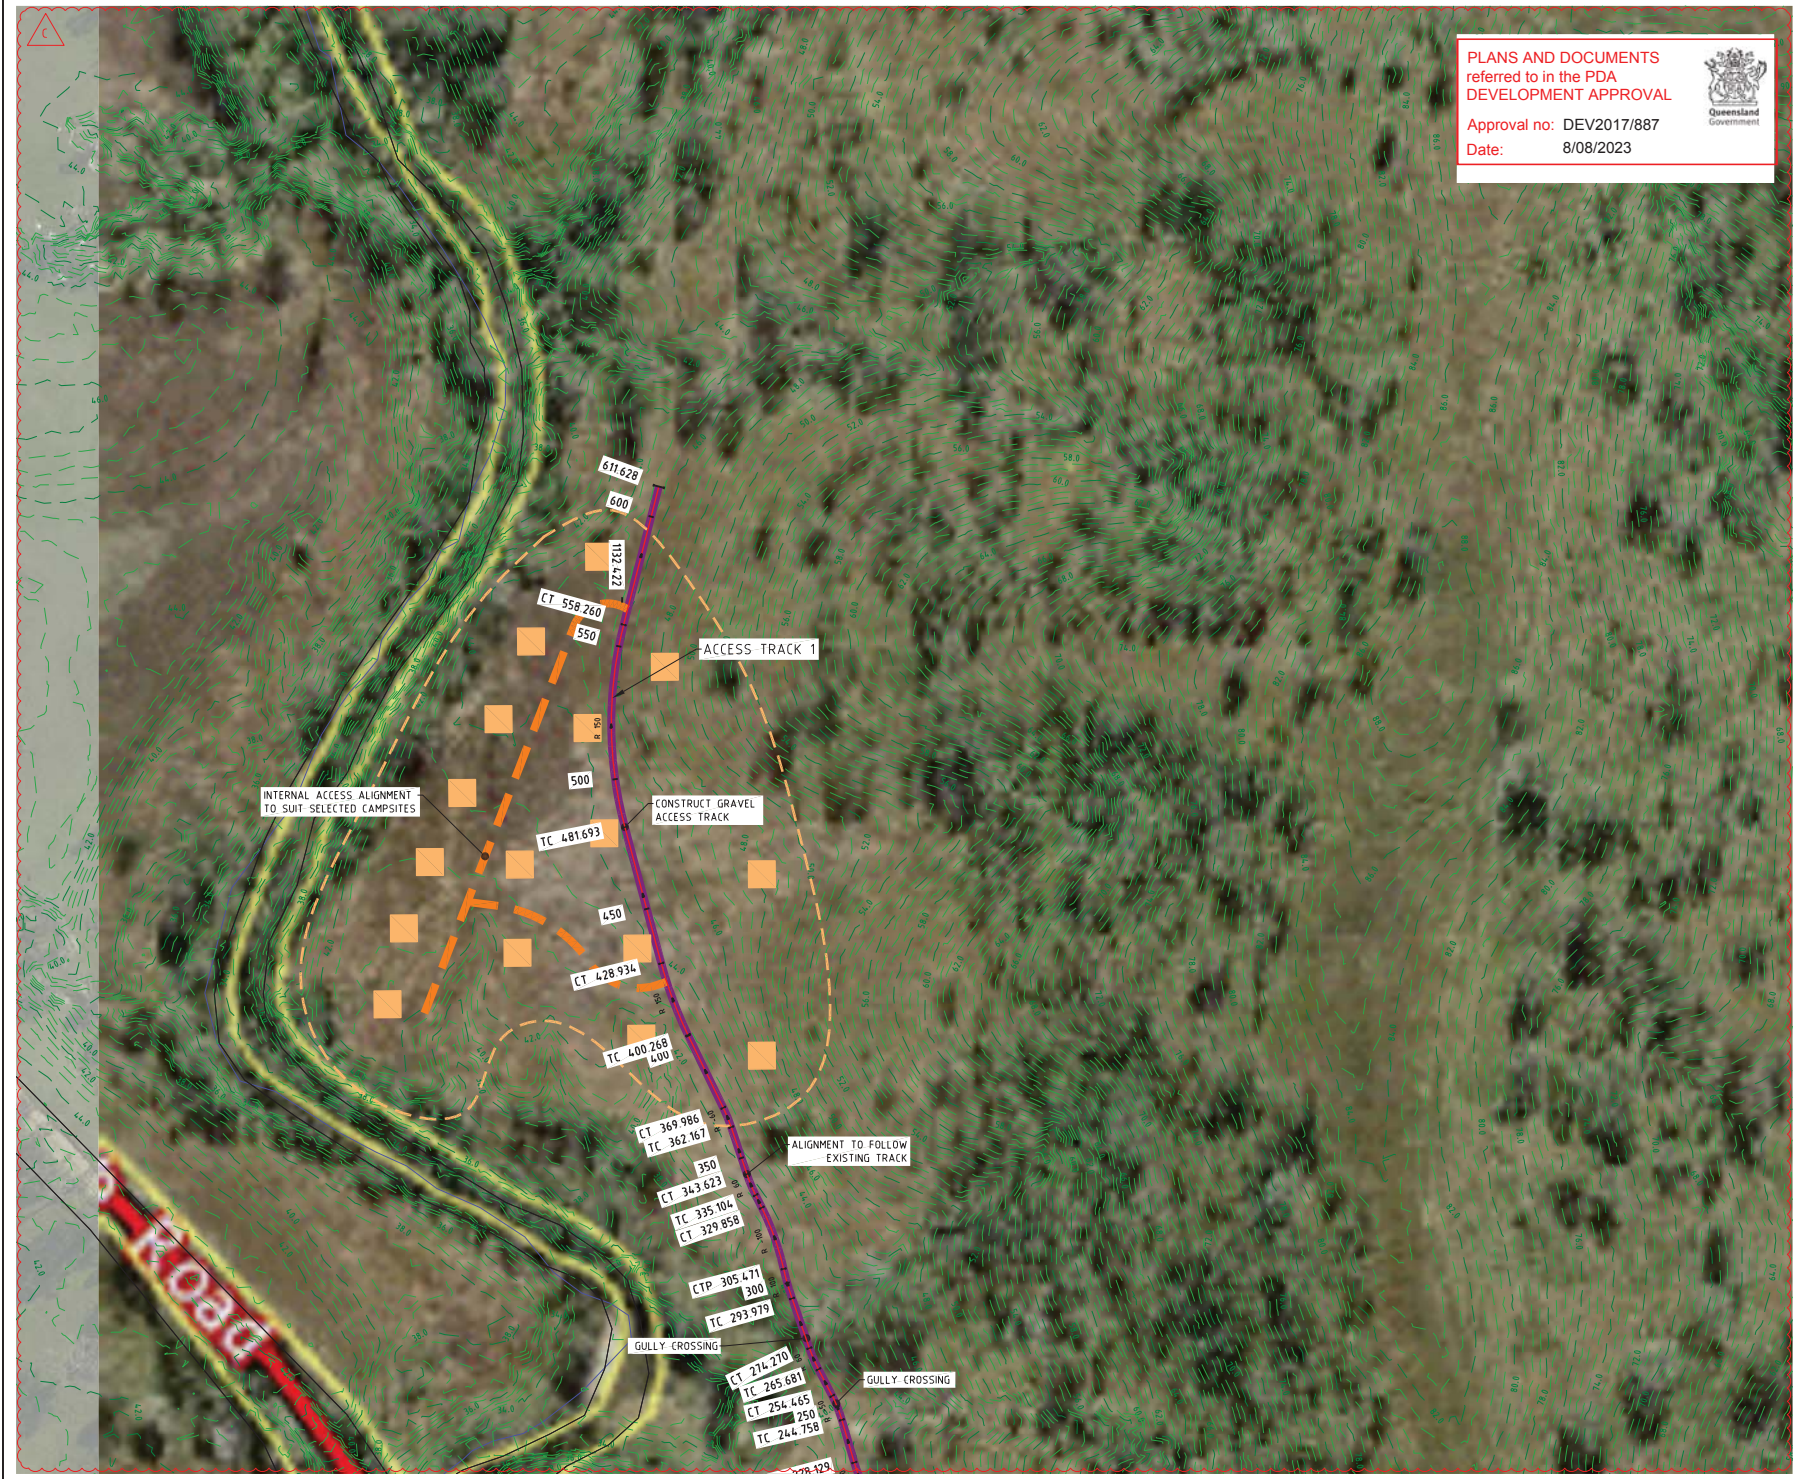

PLANS AND DOCUMENTS
referred to in the PDA
DEVELOPMENT APPROVAL

Approval no: DEV2017/887
Date: 8/08/2023



FLINDERS CAMPING
RESERVE

CLIENT



0 10 20 30 40 50m
Scale 1:1000 - A1 (1:2000 - A3)

ISSUES	DATE
TENDER	
COUNCIL	
CONSTRUCTION	

C	30-11-22	DRIVEWAY AMENDED
B	14-01-19	ACCESS TRACK 1 AMENDED
A	27-09-18	CLIENT ISSUE

PRE DATE	AMENDMENT
----------	-----------

COPYRIGHT IS VESTED IN MORTONS URBAN SOLUTIONS AND
WRITTEN CONSENT IS REQUIRED PRIOR TO REPRODUCTION.

DO NOT SCALE FROM THIS DRAWING.

ASSOCIATED CONSULTANTS



Steven Hosking Surveys Pty Ltd

DRAWING TITLE

ACCESS TRACK 1
PLAN
SHEET 2



MUS Pty Ltd T/A:
Mortons-Urban Solutions
ABN: 39 116 375 065
mortons@urbansolutions.net.au
www.urbansolutions.net.au
Tel: 07 5571 1099
Fax: 07 5571 1088

Postal Address
PO Box 2484
Southport QLD 4215
Gold Coast Office
Suite 9, 19 Short St
Southport QLD 4215

DESIGNED PEP	DRAWN CAB
APPROVED <i>[Signature]</i>	PER L706 DATE 27-09-18

DRAWING NUMBER	AMEND.
23302-CAMP-101	C

PLANS AND DOCUMENTS
referred to in the PDA
DEVELOPMENT APPROVAL

Approval no: DEV2017/887

Date: 8/08/2023



INTERNAL ACCESS ALIGNMENT
TO SUIT SELECTED CAMPSITES.
ACCESS TRACK TO BE NATURAL
SURFACE.

CABIN

ACCESS TRACK 2

ALIGNMENT TO FOLLOW
EXISTING TRACK

TC 12 368
CT 9,844

TC 4,608
0.000

TC 11,778
CT 4,617

TC 10,445
CT 10,445

TC 135,802
CT 135,802

TC 231,296
CT 231,296

TC 284,545
CT 284,545

TC 293,611
CT 293,611

TC 312,010
CT 312,010

TC 320,891
CT 320,891

TC 361,447
CT 361,447

TC 4,110,007
CT 4,110,007

TC 4,593,693
CT 4,593,693

TC 506,325
CT 506,325

PROJECT NAME



FLINDERS CAMPING
RESERVE

CLIENT

PACIFIQ



0 10 20 30 40 50m
Scale 1:1000 - A1 (1:2000 - A3)

ISSUES	DATE
TENDER	
COUNCIL	
CONSTRUCTION	

C	10-11-22	DRIVEWAY AMENDED
B	15-01-19	NOTES AMENDED
A	27-09-18	CLIENT ISSUE

PRE DATE	AMENDMENT
----------	-----------

COPYRIGHT IS VESTED IN MORTONS URBAN SOLUTIONS AND
WRITTEN CONSENT IS REQUIRED PRIOR TO REPRODUCTION.

DO NOT SCALE FROM THIS DRAWING.

ASSOCIATED CONSULTANTS



Steven Hosking Surveys Pty Ltd

DRAWING TITLE

ACCESS TRACK 2
PLAN
SHEET 3




MUS Pty Ltd T/As
Mortons-Urban Solutions
ABN 39 116 375 065
mortons@urbansolutions.net.au
www.urbansolutions.net.au
Tel 07 5571 1099
Fax 07 5571 1088

Postal Address
PO Box 2484
Southport QLD 4215
Gold Coast Office
Suite 9, 19 Short St
Southport QLD 4215

DESIGNED PEP	DRAWN CAB
APPROVED <i>[Signature]</i>	DATE 27-09-18

DRAWING NUMBER	AMEND.
----------------	--------

23302-CAMP-102 C

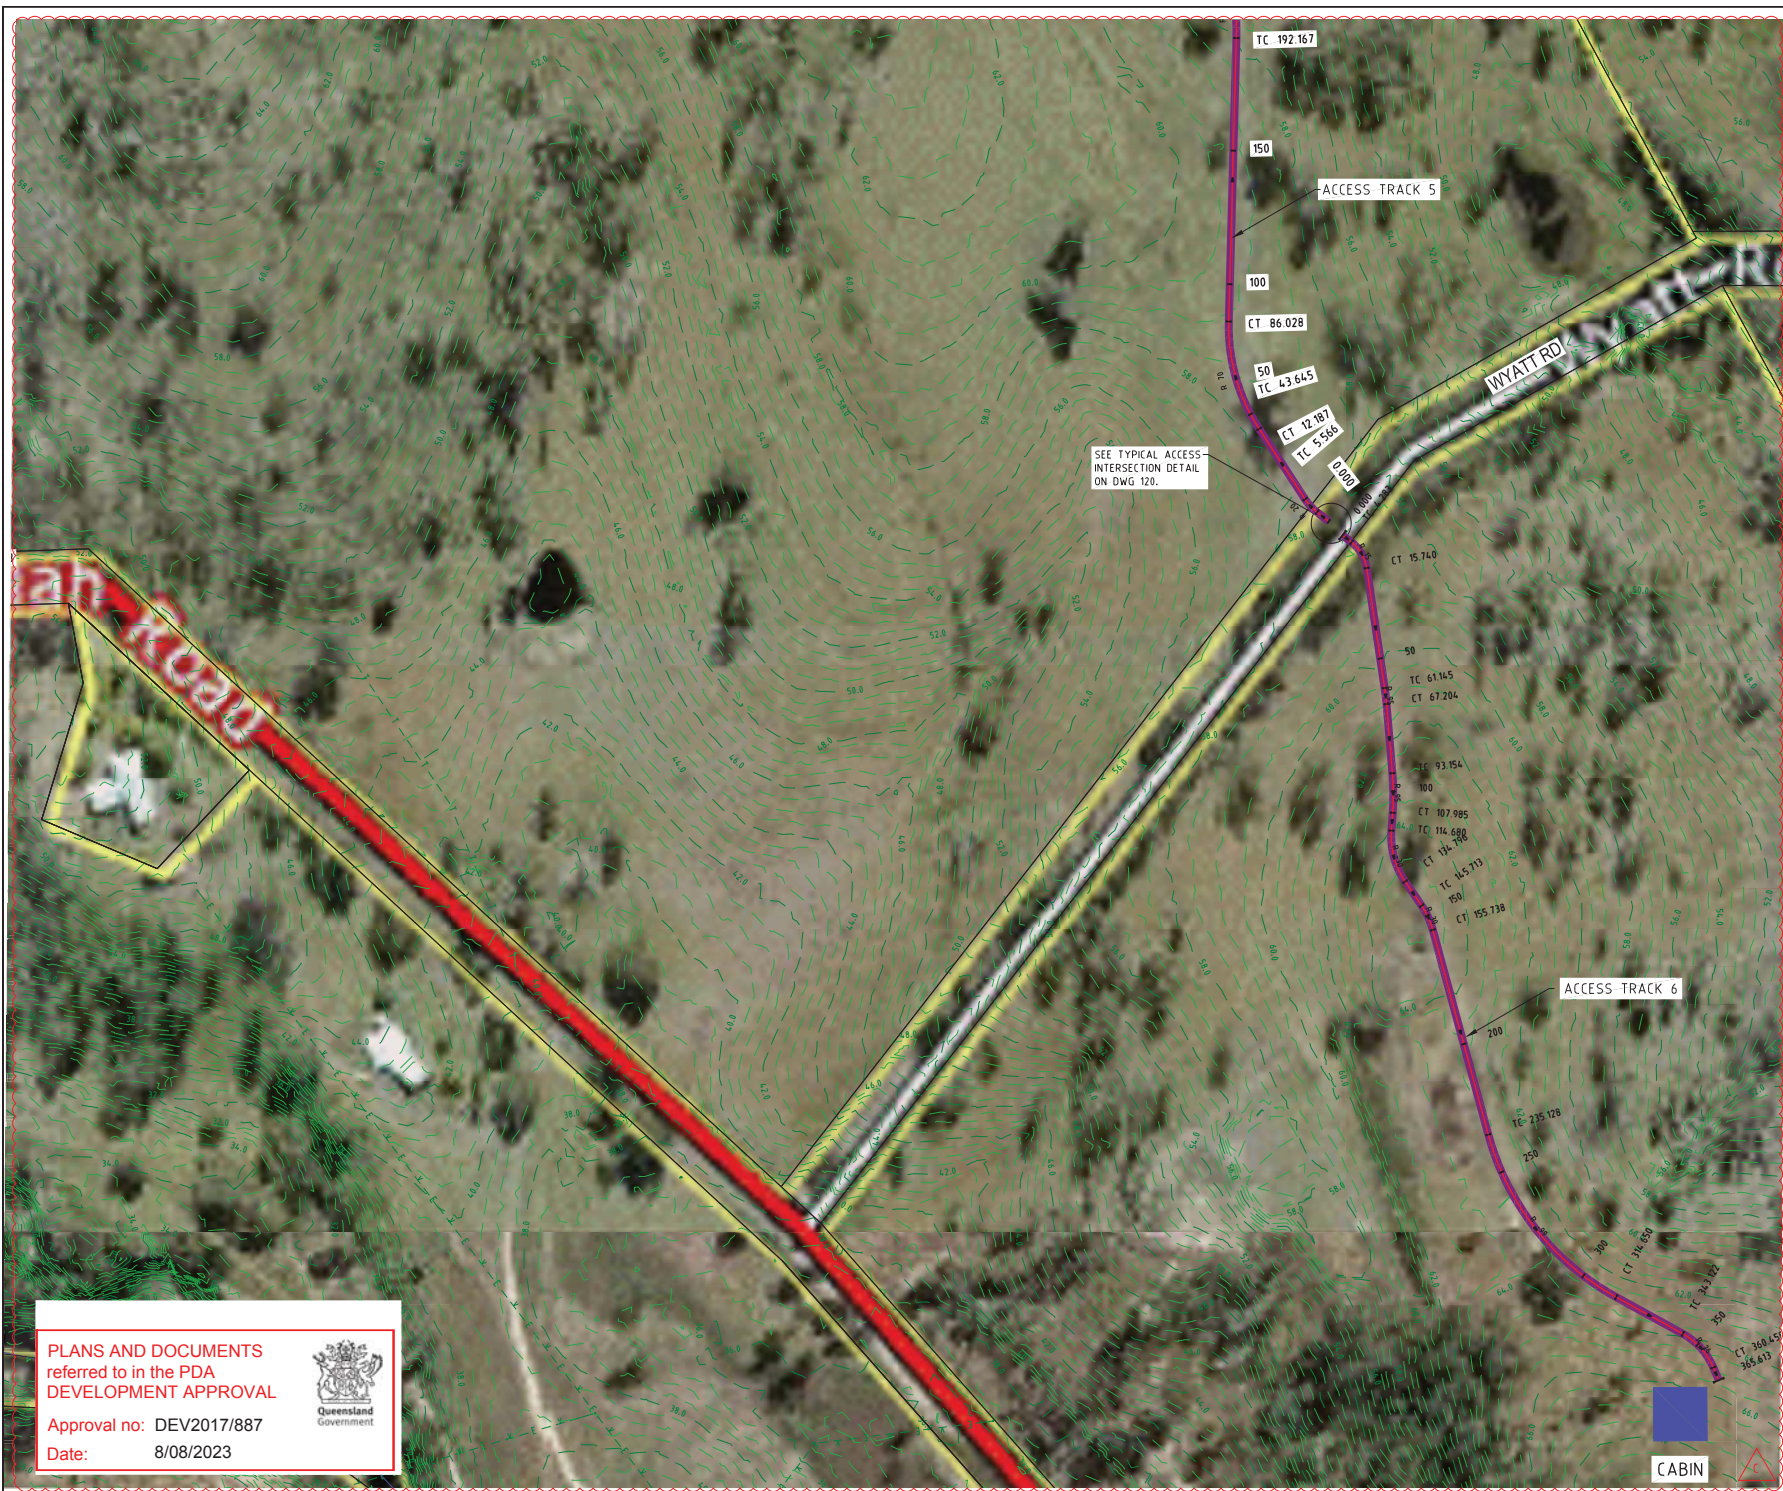

Queensland
Government

ÇABIN



CLIENT

PACIFIQ



0 10 20 30 40 50m
Scale 1:1000 - A1 (1:2000 - A3)

ISSUES	DATE	
TENDER		
COUNCIL		
CONSTRUCTION		

C	30-11-22	DRIVEWAY AMENDED
B	15-01-19	NOTES AMENDED
A	27-09-18	CLIENT ISSUE

PRE	DATE	AMENDMENT
-----	------	-----------

COPYRIGHT IS VESTED IN MORTONS URBAN SOLUTIONS AND
WRITTEN CONSENT IS REQUIRED PRIOR TO REPRODUCTION

DO NOT SCALE FROM THIS DRAWING.

ASSOCIATED CONSULTANTS



Steven Hosking Surveys Pty Ltd

D R A W I N G T I T L E

ACCESS TRACK 5
& ACCESS TRACK 6
PLAN
SHEET 4



MORTONS
urban solutions
Urban & Regional Planning
Civil Engineering
Project Coordination

Project Coordination
MUS Pty Ltd T/As: Postal Address:
Mortons-Urban Solutions PO Box 2484
ABN 39 116 375 065 Southport QLD 4215
mortons@urbansolutions.net.au
www.urbansolutions.net.au Gold Coast Office
Tel 07 5571 1099 Suite 9, 19 Short St
Fax 07 5571 1088 Southport QLD 4215

DESIGNED	PEP	DRAWN	CAB
----------	-----	-------	-----

DRAFTING NUMBER

23302-CAMP-103

AME



FLINDERS CAMPING
RESERVE

CLIENT

PACIFIQ



0 10 20 30 40 50m
Scale 1:1000 - A1 (1:2000 - A3)

ISSUES	DATE	
TENDER		
COUNCIL		
CONSTRUCTION		

PRE	DATE	AMENDMENT
-----	------	-----------

COPYRIGHT IS VESTED IN MORTONS URBAN SOLUTIONS AND
WRITTEN CONSENT IS REQUIRED PRIOR TO REPRODUCTION

DO NOT SCALE FROM THIS DRAWING.

ASSOCIATED CONSULTANTS



Steven Hosking Surveys Pty Ltd

D R A W I N G T I T L E

ACCESS TRACK 3 & 5
PLAN
SHEET 5



Project Coordination

MUS Pty Ltd T/As: Postal Address:
Morlons-Urban Solutions PO Box 2484
ABN 39 116 375 065 Southport QLD 4215
morlons@urbansolutions.net.au
www.urbansolutions.net.au Gold Coast Office:
Tel 07 5571 1099 Suite 9, 19 Short St
Fax 07 5571 1088 Southport QLD 4215

DESIGNED	PEP	DRAWN	CAB
----------	-----	-------	-----


APPROVED <i>W.K. Smith</i>	RPEO 4706	DATE 27-09
----------------------------	-----------	------------

DRAWING NUMBER

23302-CAMP-105

AME

A

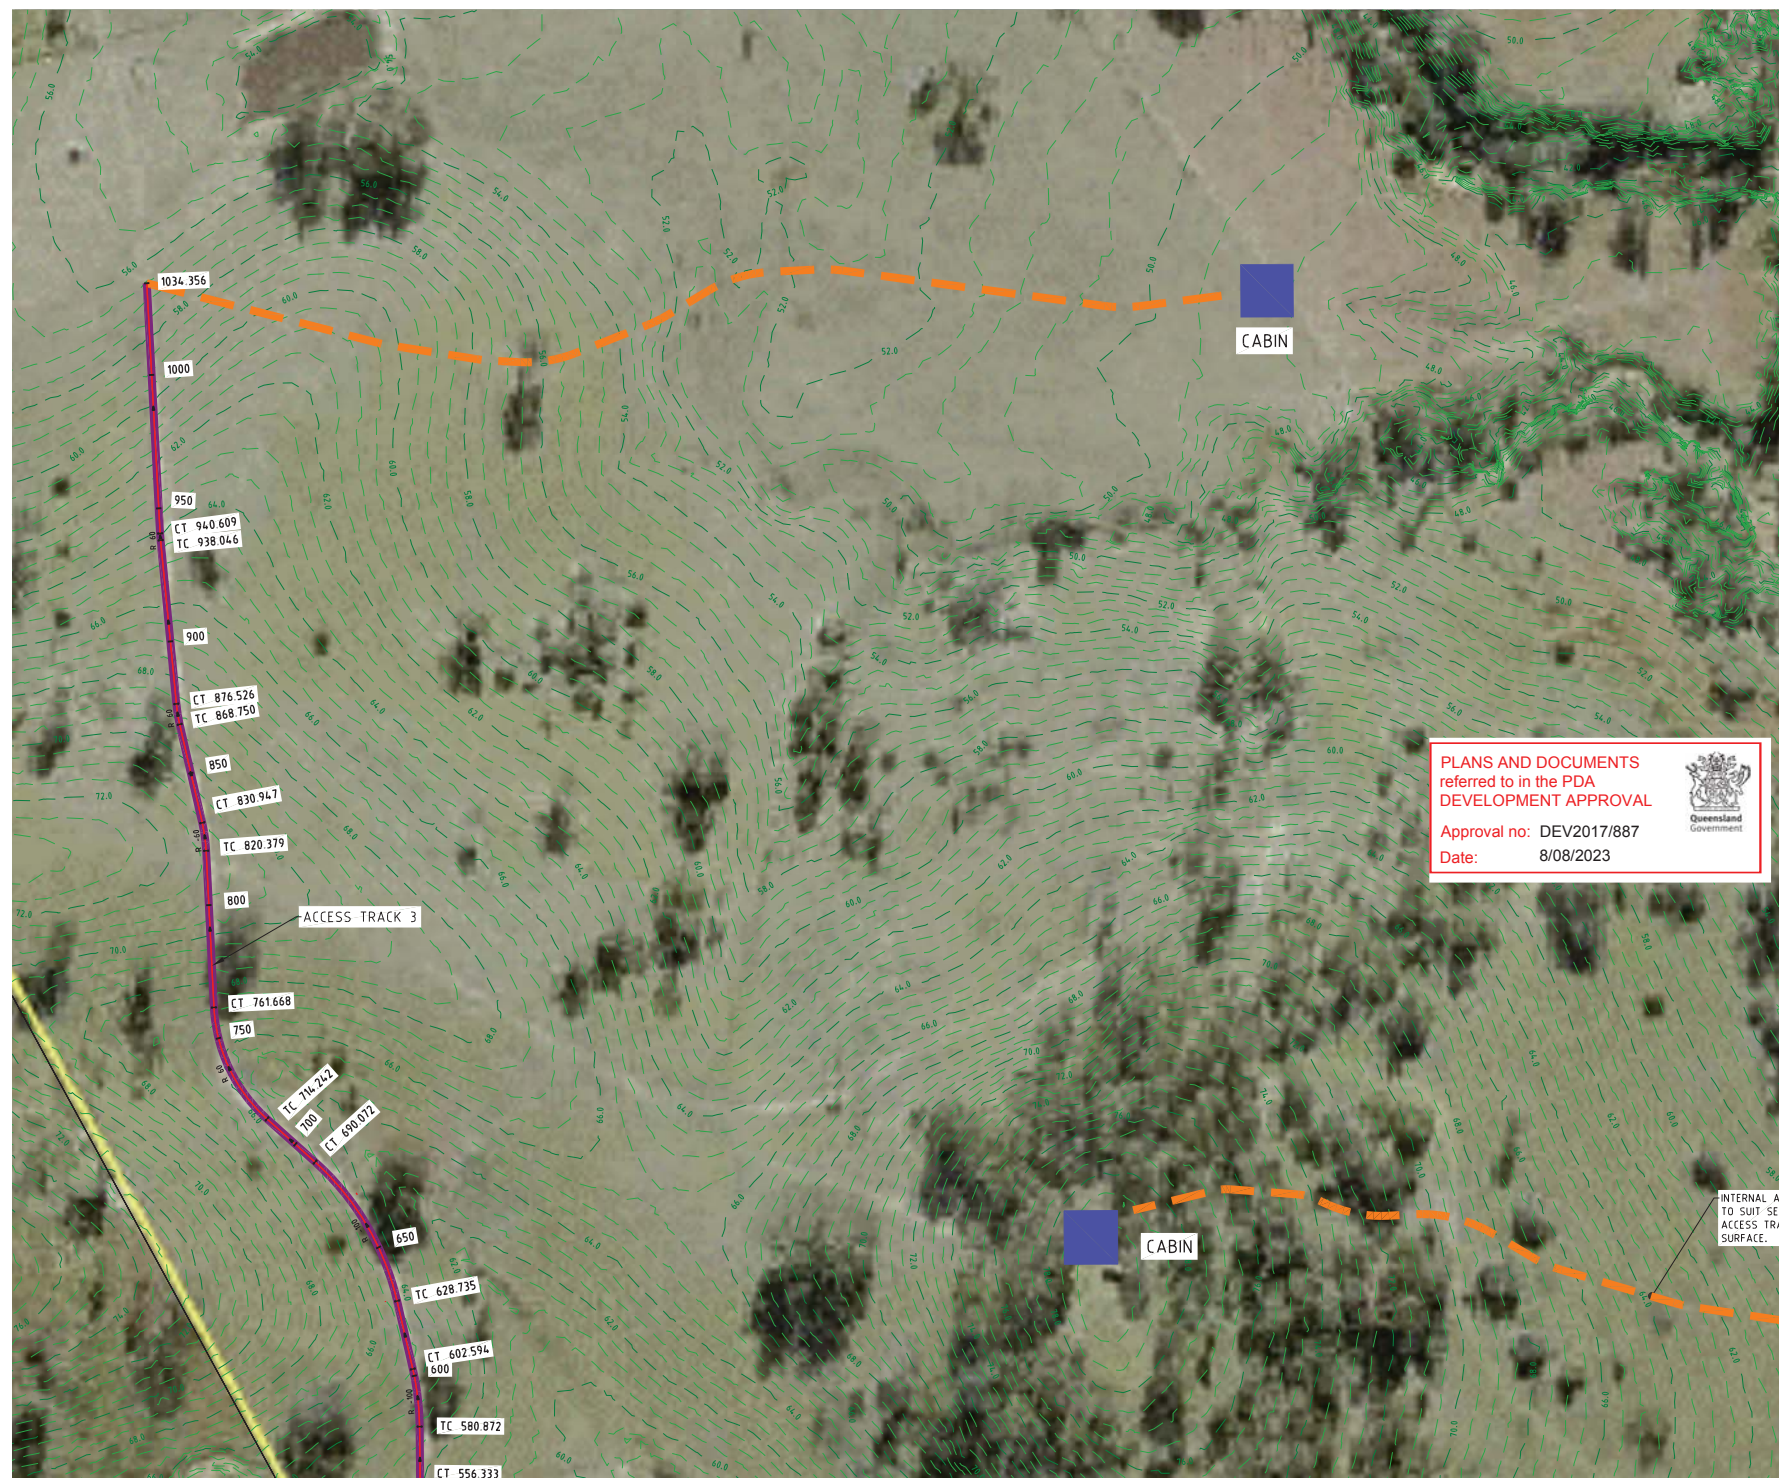

PROJECT NAME



FLINDERS CAMPING
RESERVE

CLIENT

PACIFIQ



0 10 20 30 40 50m
Scale 1:1000 - A1 (1:2000 - A3)

ISSUES	DATE	
TENDER		
COUNCIL		
CONSTRUCTION		

A	29-11-22	CLIENT ISSUE
PRE	DATE	AMENDMENT

COPYRIGHT IS VESTED IN MORTONS URBAN SOLUTIONS AND
WRITTEN CONSENT IS REQUIRED PRIOR TO REPRODUCTION

DO NOT SCALE FROM THIS DRAWING.

ASSOCIATED CONSULTANTS



Steven Hosking Surveys Pty Ltd

D R A W I N G T I T L E


ACCESS TRACK 3
PLAN
SHEET 7



Project Coordination
MUS Pty Ltd T/As: Postal Address:
Morlons-Urban Solutions PO Box 248
ABN: 39 116 375 065 Southport QLD 4211
morlons@urbansolutions.net.au
www.urbansolutions.net.au Gold Coast Office
Tel 07 5571 1099 Suite 9, 19 Short St
Fax 07 5571 1088 Southport QLD 4211

DESIGNED	PEP	DRAWN	CAB
APPROVED	11	1000	1000

APPROVED <i>W.K.</i>	REF ID: A700	DATE 11-09-
DRAWING NUMBER 23302-CAMP-106		AMEN A

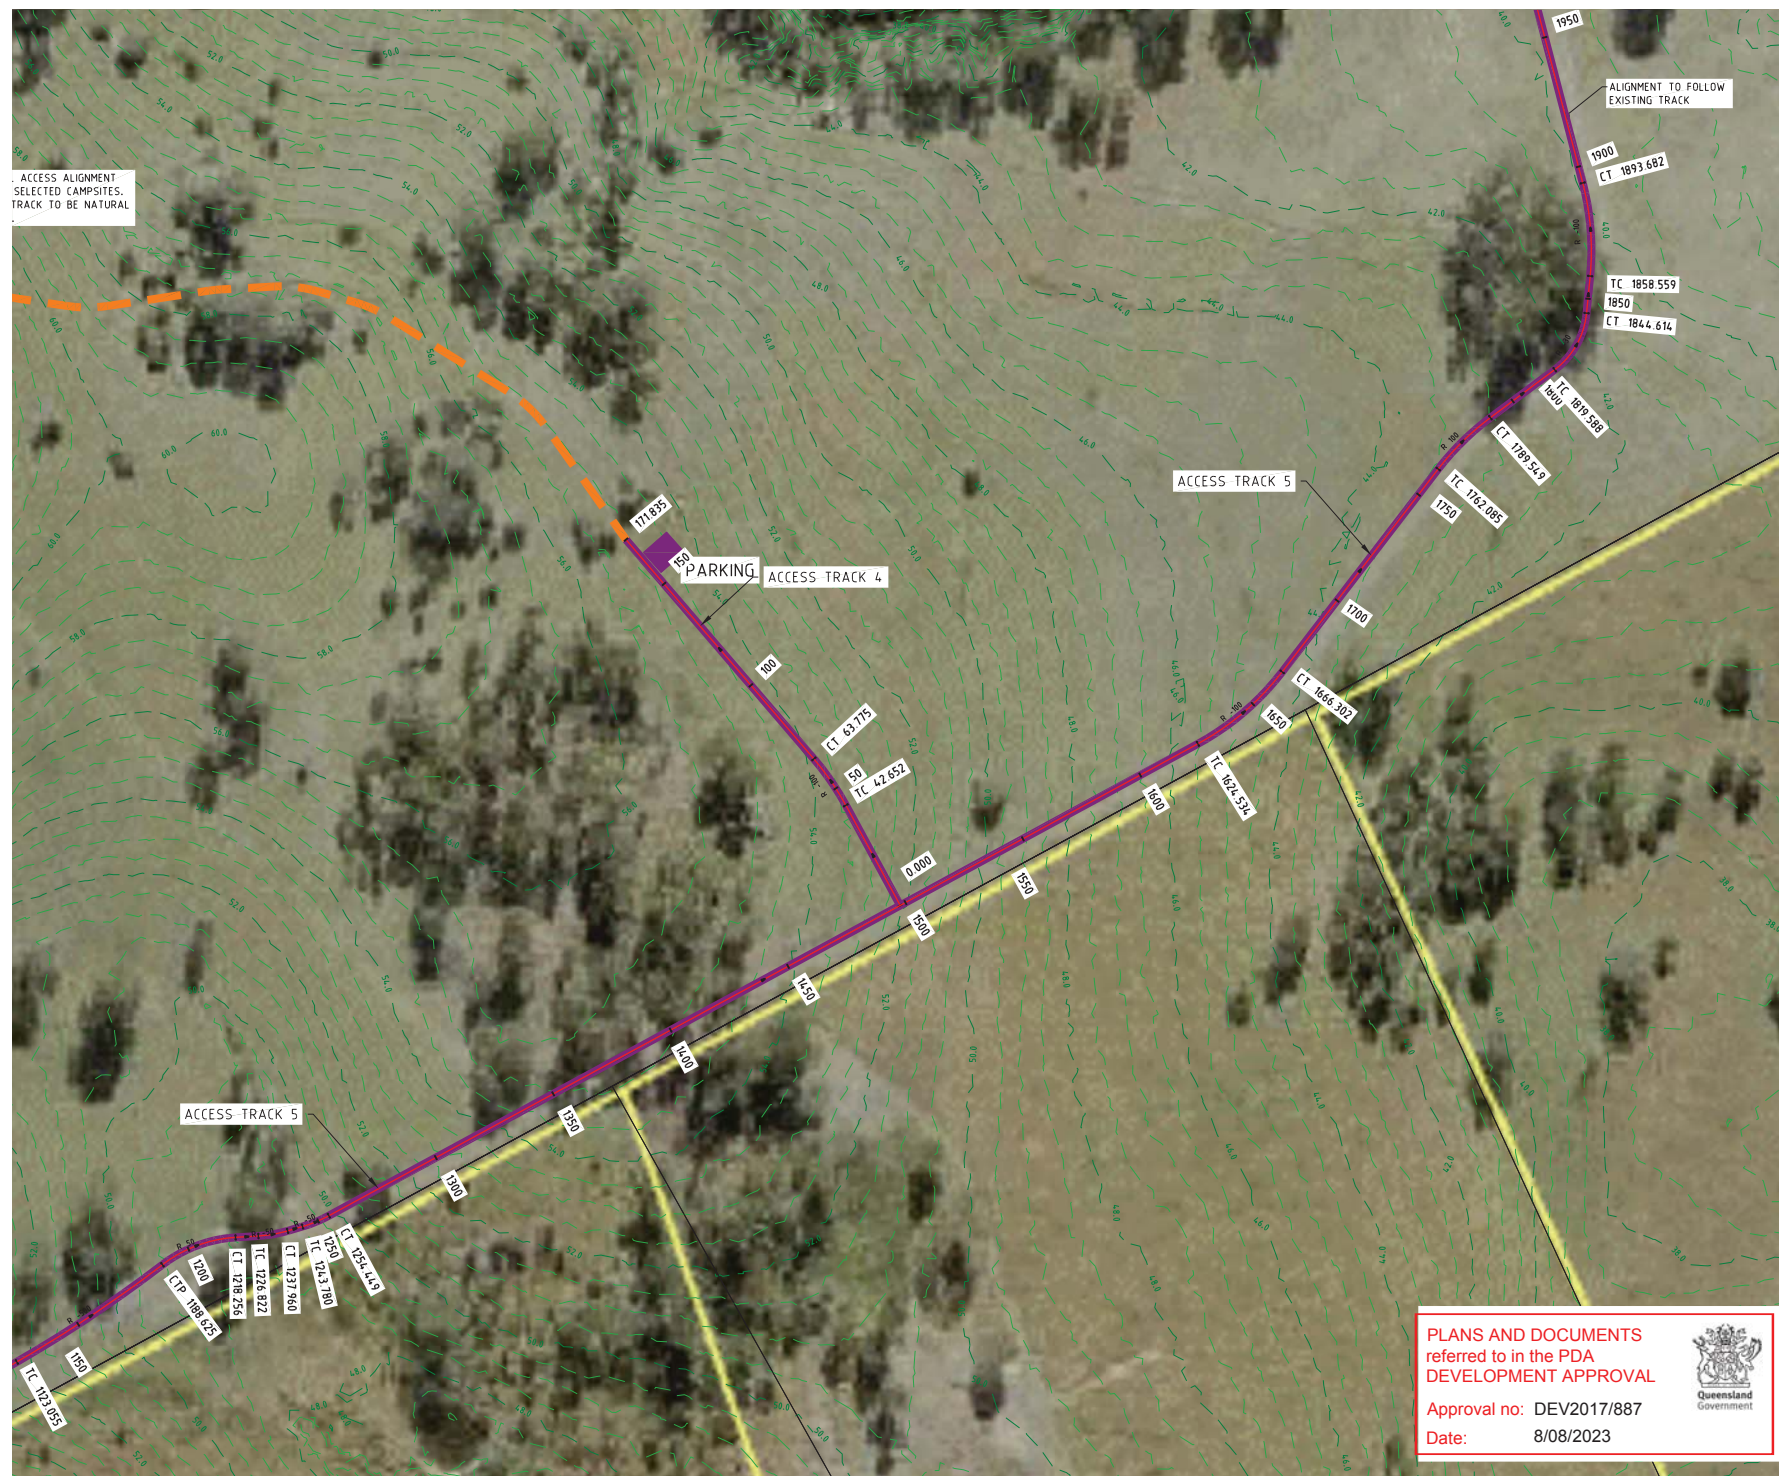

PROJECT NAME



FLINDERS CAMPING
RESERVE

CLIENT

PACIFIQ



0 10 20 30 40 50m
Scale 1:1000 - A1 (1:2000 - A3)

ISSUES	DATE	
TENDER		
COUNCIL		
CONSTRUCTION		

PRE	DATE	AMENDMENT
-----	------	-----------

COPYRIGHT IS VESTED IN MORTONS URBAN SOLUTIONS AND
WRITTEN CONSENT IS REQUIRED PRIOR TO REPRODUCTION

DO NOT SCALE FROM THIS DRAWING.

ASSOCIATED CONSULTANTS



Steven Hosking Surveys Pty Ltd

D R A W I N G T I T L E

ACCESS TRACK 4 & 5
PLAN
SHEET 8



Urban & Regional Planning
Civil Engineering
Project Coordination

Project Coordination
MUS Pty Ltd T/As: Postal Address:
Morlons-Urban Solutions PO Box 248
ABN: 39 116 375 065 Southport QLD 4211
morlons@urbansolutions.net.au
www.urbansolutions.net.au Gold Coast Office
Tel 07 5571 1099 Suite 9, 19 Short St
Fax 07 5571 1088 Southport QLD 4211

DESIGNED	PEP	DRAWN	CAB
APPROVED	<i>[Signature]</i>	RPEO 4706	DATE 27-09-

DRAWING NUMBER		AMEN
23302-CAMP-107		A

PLANS AND DOCUMENTS
referred to in the PDA
DEVELOPMENT APPROVAL

Approval no: DEV/2017/887

Date: 8/08/2023





PLANS AND DOCUMENTS referred to in the PDA DEVELOPMENT APPROVAL

Approval no: DEV2017/887

Date: 8/08/2023



PROJECT	NAME
1	1
2	2
3	3
100	100



FLINDERS CAMPING
RESERVE

C L I E N T

PACIFIQ



ISSUES	DATE	
TENDER		
COUNCIL		
CONSTRUCTION		

B	12-05-23	ACCESS TRACK, CABIN & PARKING AMENDED
A	29-11-22	CLIENT ISSUE
PRE	DATE	AMENDMENT

COPYRIGHT IS VESTED IN MORTONS URBAN SOLUTIONS AND
WRITTEN CONSENT IS REQUIRED PRIOR TO REPRODUCTION.

DO NOT SCALE FROM THIS DRAWING.

ASSOCIATED CONSULTANTS



Steven Hooking Surveys Pty Ltd

D R A W I N G T I T L E

ACCESS TRACK 5
PLAN
SHEET 9



Project Coordination

MUS Pty Ltd T/As:	Postal Address
Mortons-Urban Solutions	PO Box 2484
ABN 39 116 375 065	Southport QLD 4215
mortons@urbansolutions.net.au	
www.urbansolutions.net.au	Gold Coast Office
Tel 07 5571 1099	Suite 9, 19 Short St
Fax 07 5571 1088	Southport QLD 4215

DESIGNED	PEP	DRAWN	CAB
APPROVED		RPEG 4706	DATE 27-09-18

DRAWING NUMBER	AMEND.
23302-CAMP-108	B



Queensland
Government

Date: 8/08/2023



C L I E N T

0 0.5 1.0 1.5 2.0 2.5m
Scale 1:50 - A1 (1:100 - A3)

0 2 4 6 8 10m
Scale 1:200 - A1 (1:400 - A3)

0 5 10 15 20 25m
Scale 1:500 - A1 (1:1000 - A3)

COPYRIGHT IS VESTED IN MORTONS URBAN SOLUTIONS AND
WRITTEN CONSENT IS REQUIRED PRIOR TO REPRODUCTION.

ASSOCIATED CONSULTANTS



THE CONSULTANCY BUREAU

Steven Hosking Surveys Pty Ltd

ACCESS TRACK DETAILS



MORTONS
urban solutions
Urban & Regional Planning
Civil Engineering
Project Coordination

Project Coordination


MUS Pty Ltd T/As:	Postal Address
Mortons-Urban Solutions	PO Box 2484
ABN 39 116 375 065	Southport QLD 4215
mortons@urbansolutions.net.au	
www.urbansolutions.net.au	Gold Coast Office
Tel 07 5571 1099	Suite 9, 19 Short St
Fax 07 5571 1088	Southport QLD 4215

DRAWING NUMBER	AMEND.
----------------	--------





THE END.



SCALE 1:50 - A1 (1:100 - A3)

 

SCALE 1:500 - A1 (1:1000 - A3)

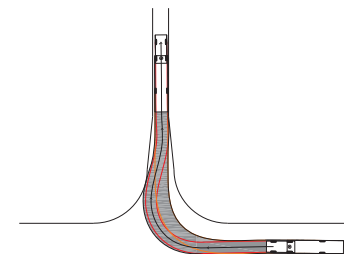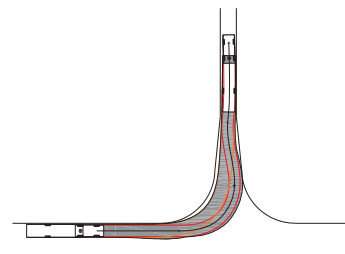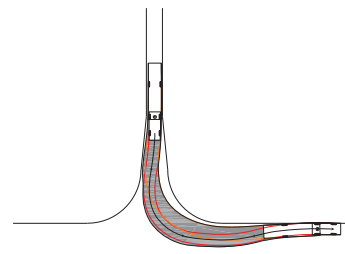 


LONG SECTION IS INDICATIVE ONLY TO
SHOW APPROXIMATE ACCESS GRADES.
EXISTING ACCESS TRACKS TO BE USED
WHERE PRACTICAL.

Date: 8/08/2023



CLIENT

PACIFIQ

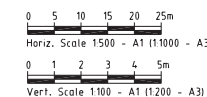

ISSUES	DATE	
TENDER		
COUNCIL		
CONSTRUCTION		

B	14-01-19	ACCESS TRACK 1 AMENDED
A	27-09-18	CLIENT ISSUE

PRE	DATE	AMENDMENT
-----	------	-----------

COPYRIGHT IS VESTED IN MORTONS URBAN SOLUTIONS AND
WRITTEN CONSENT IS REQUIRED PRIOR TO REPRODUCTION

DO NOT SCALE FROM THIS DRAWING.

ASSOCIATED CONSULTANTS



Steven Hosking Surveys Pty Ltd

D R A W I N G T I T L E

ACCESS TRACK 1
LONGITUDINAL SECTION
SHEET 1




Project Coordination
MUS Pty Ltd T/As: Postal Add:
Mortons-Urban Solutions PO Box 2
ABN: 39 116 375 065 Southport QLD

mortons@urbansolutions.net.au
www.urbansolutions.net.au
Tel 07 5571 1099
Fax 07 5571 1088

DESIGNED	PEP	DRAWN	CAB
APPROVED		DATE	12/13/01

APPROVED <i>[Signature]</i>	RFEC 4/06	DATE 2/09
DRAWING NUMBER		AME
000000 CAB 000		5

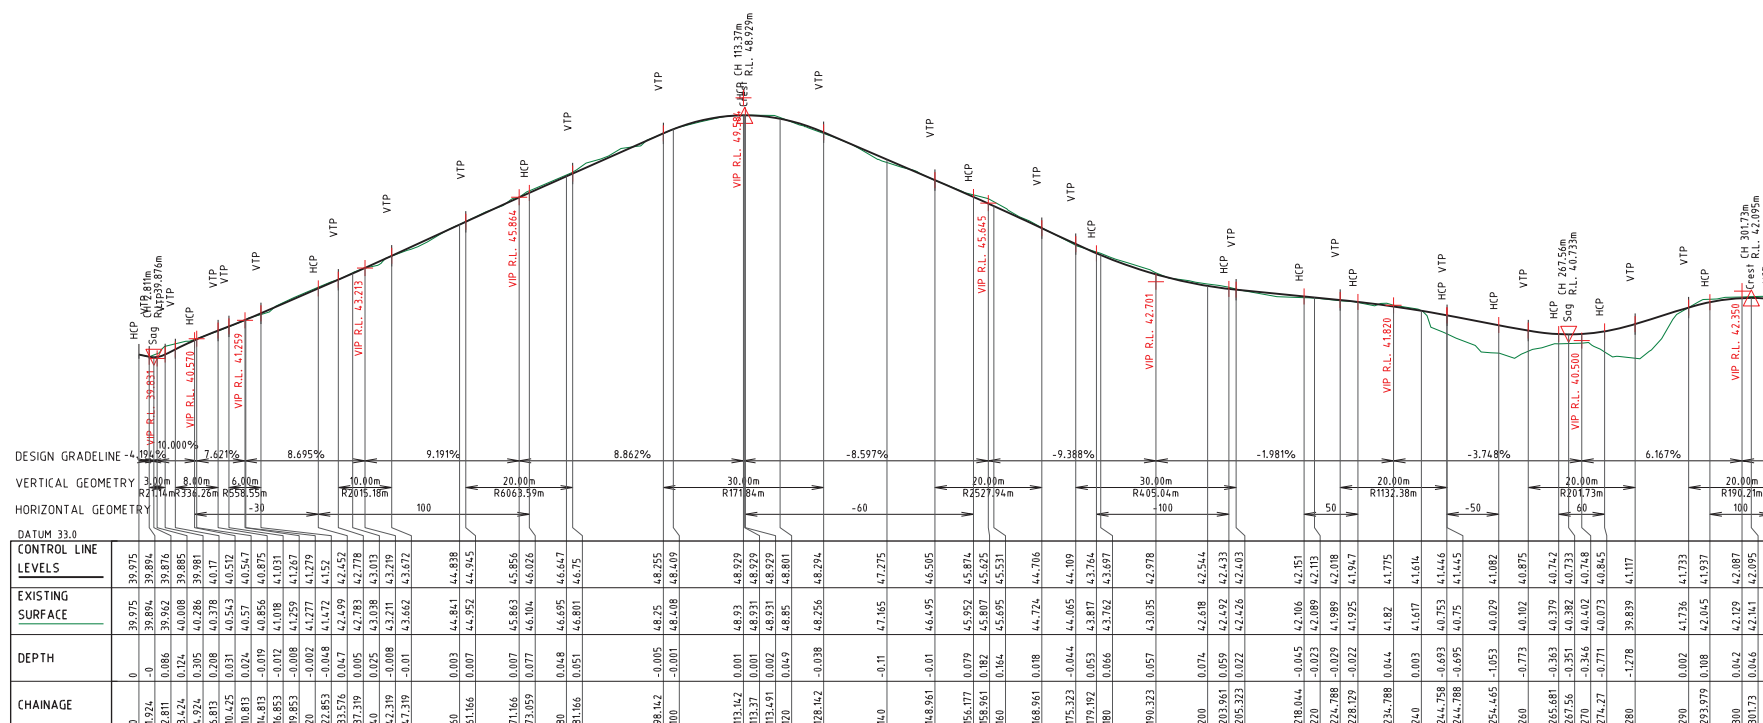


ACCESS TRACK 1 LONGITUDINAL SECTION

VERTICAL SCALE 1:100
HORIZONTAL SCALE 1:500

LONG SECTION IS INDICATIVE ONLY TO
SHOW APPROXIMATE ACCESS GRADES.
EXISTING ACCESS TRACKS TO BE USED
WHERE PRACTICAL.

Date: 8/08/2023

APPROVED <i>Mr. K. [Signature]</i>	RECEIVED 4/7/06	DATE 2/1-09-18
DRAWING NUMBER		AMEND
23302-CAMP-201		B

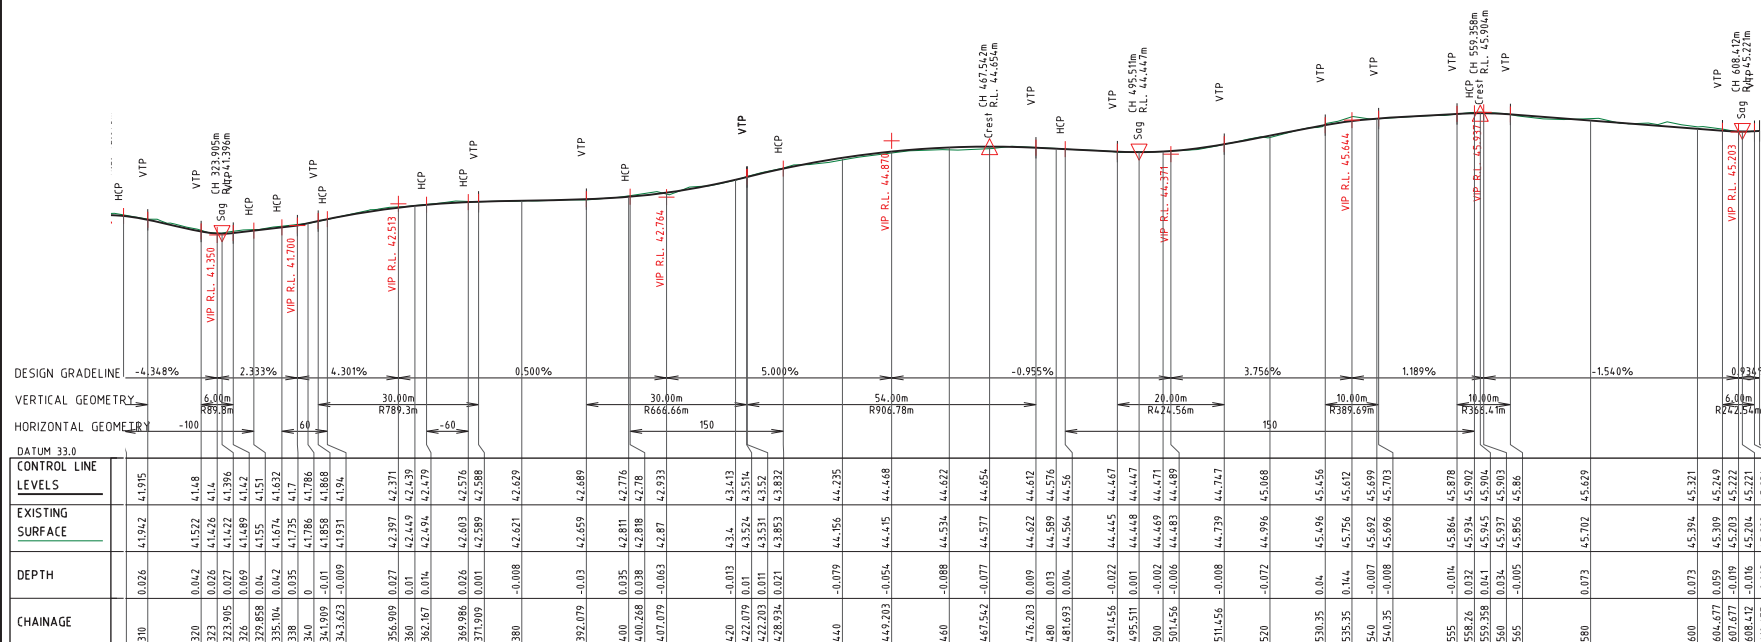


VERTICAL SCALE 1:100
HORIZONTAL SCALE 1:500

LONG SECTION IS INDICATIVE ONLY TO
SHOW APPROXIMATE ACCESS GRADES.
EXISTING ACCESS TRACKS TO BE USED
WHERE PRACTICAL.

Date: 8/08/2023

DRAWING NUMBER		ANEM
23302-CAMP-205		B

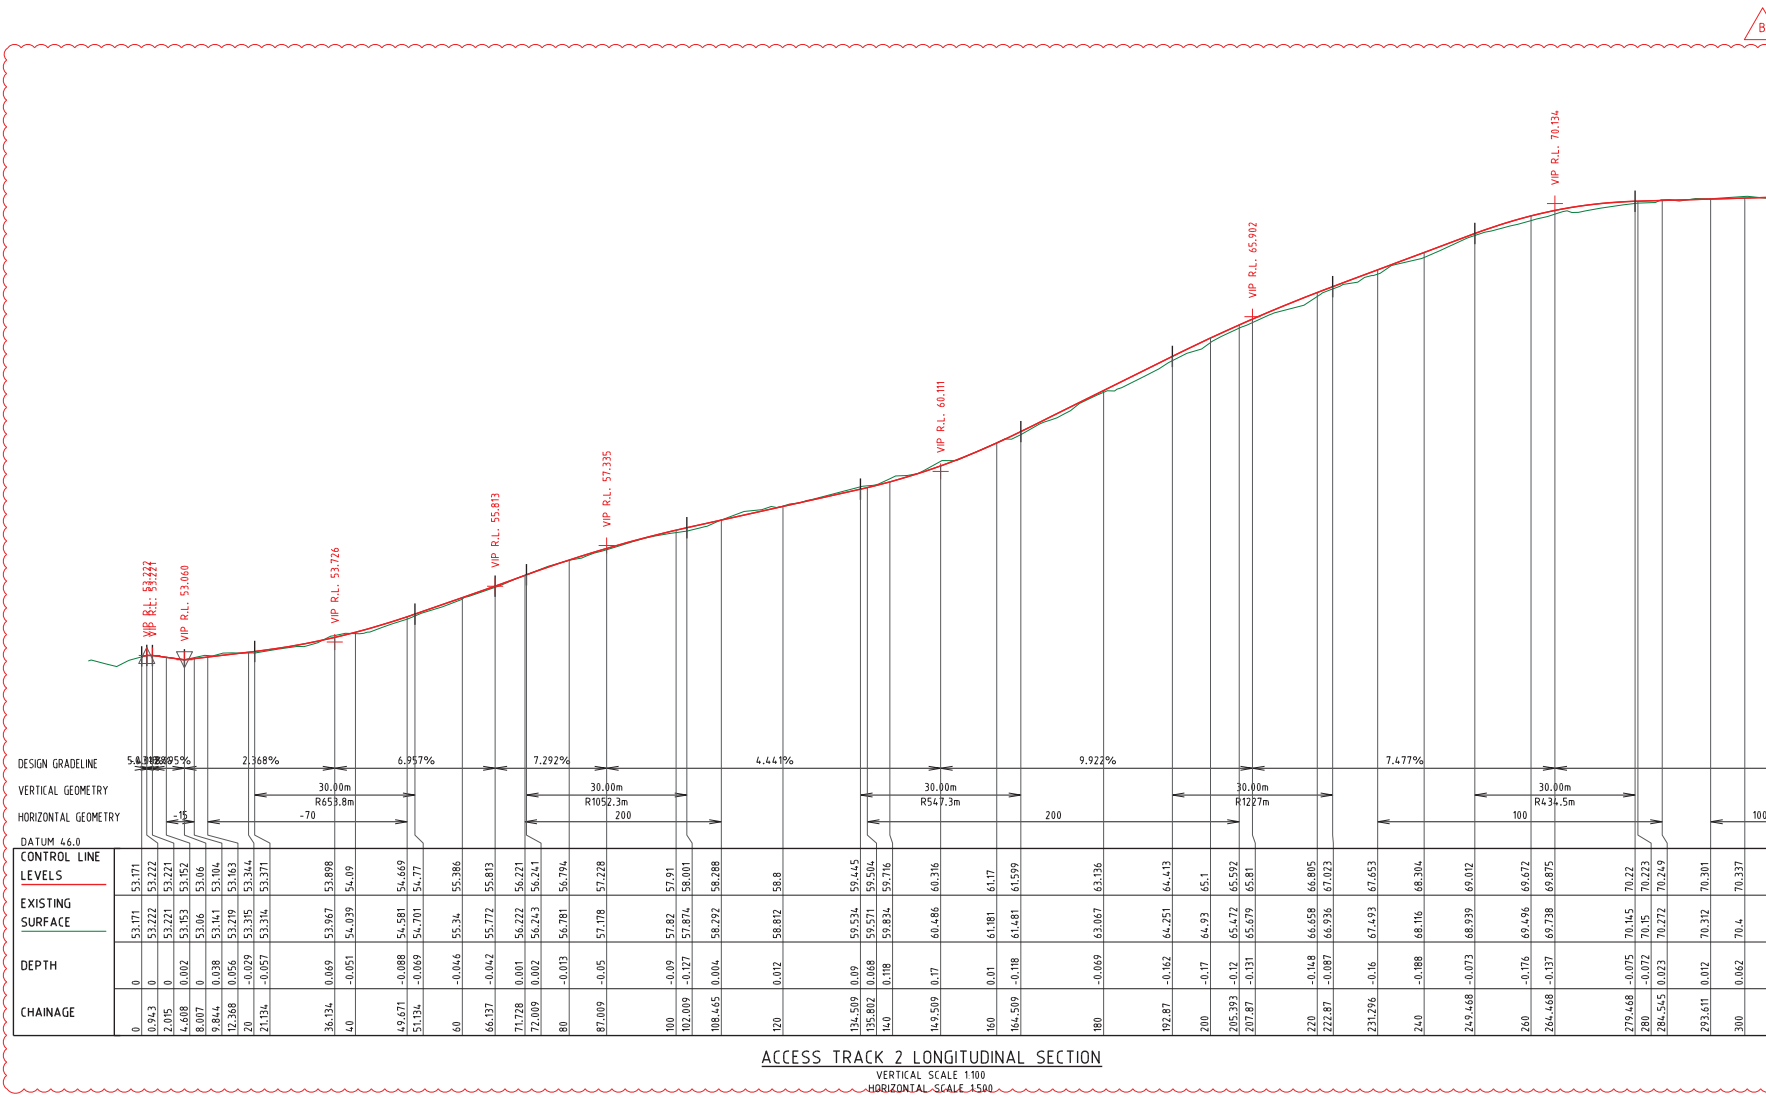


LONG SECTION IS INDICATIVE ONLY TO
SHOW APPROXIMATE ACCESS GRADES.
EXISTING ACCESS TRACKS TO BE USED
WHERE PRACTICAL.

Date: 8/08/2023

A H E N

VERTICAL SCALE 1:100
HORIZONTAL SCALE 1:500

LONG SECTION IS INDICATIVE ONLY TO
SHOW APPROXIMATE ACCESS GRADES.
EXISTING ACCESS TRACKS TO BE USED
WHERE PRACTICAL.

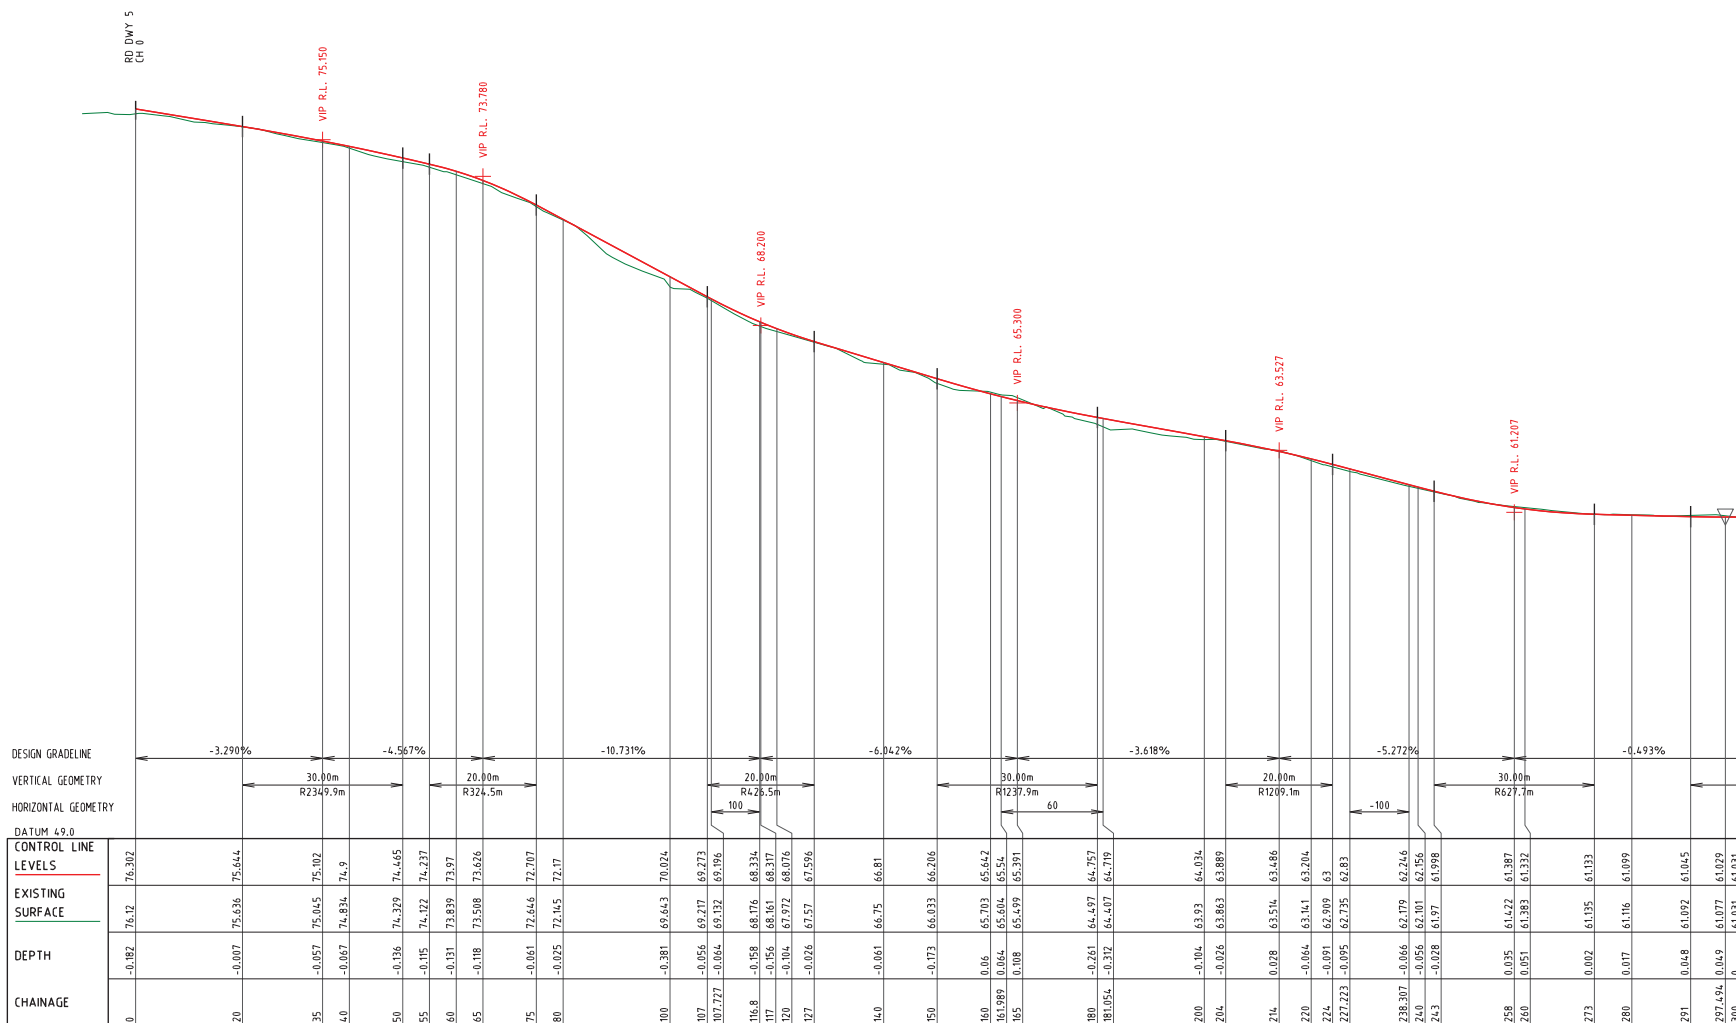


ACCESS TRACK 3 LONGITUDINAL SECTION

Date: 8/08/2023



CLIENT

PACIFIQ

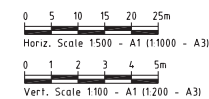

ISSUES	DATE	
TENDER		
COUNCIL		
CONSTRUCTION		

A	27-09-18	CLIENT ISSUE
PRE	DATE	AMENDMENT

COPYRIGHT IS VESTED IN MORTONS URBAN SOLUTIONS AND

DO NOT SCALE FROM THIS DRAWING.

ASSOCIATED CONSULTANTS



Steven Hosking Surveys Pty Ltd

D R A W I N G T I T L E

ACCESS TRACK 3
LONGITUDINAL SECTION
SHEET 1



Project Coordination
MUS Pty Ltd T/As: Postal Address
Mortons-Urban Solutions PO Box 21
ABN: 39 116 375 065 Southport QLD 4
mortons@urbansolutions.net.au
www.urbansolutions.net.au Gold Coast Office
Tel: 07 5571 1099 Suite 9, 19 Short
Fax: 07 5571 1088 Southport QLD 4

DESIGNED PEP	DRAWN CAB
APPROVED <i>[Signature]</i>	RPEG 4706 DATE 27-09-

DRAWING NUMBER

23302-CAMP-207

AMEN

LONG SECTION IS INDICATIVE ONLY TO
SHOW APPROXIMATE ACCESS GRADES.
EXISTING ACCESS TRACKS TO BE USED
WHERE PRACTICAL.

Date: 8/08/2023

APPROVED <i>[Signature]</i>	REF ID: A705	DATE 11-09-
DRAWING NUMBER		AMEN
23302-CAMP-208		A

VERTICAL SCALE 1:100
HORIZONTAL SCALE 1:500

LONG SECTION IS INDICATIVE ONLY TO
SHOW APPROXIMATE ACCESS GRADES.
EXISTING ACCESS TRACKS TO BE USED
WHERE PRACTICAL.

Date: 8/08/2023


LONG SECTION IS INDICATIVE ONLY TO
SHOW APPROXIMATE ACCESS GRADES.
EXISTING ACCESS TRACKS TO BE USED
WHERE PRACTICAL.

Date: 8/08/2023



CLIENT

PACIFIQ

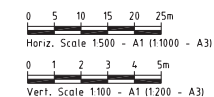

ISSUES	DATE	
TENDER		
COUNCIL		
CONSTRUCTION		

PRE	DATE	AMENDMENT
-----	------	-----------

COPYRIGHT IS VESTED IN MORTONS URBAN SOLUTIONS AND
WRITTEN CONSENT IS REQUIRED PRIOR TO REPRODUCTION

DO NOT SCALE FROM THIS DRAWING.

ASSOCIATED CONSULTANTS



Steven Hosking Surveys Pty Ltd

D R A W I N G T I T L E

ACCESS TRACK 5
LONGITUDINAL SECTION
SHEET 1




Project Coordination

MUS Pty Ltd T/As:	Postal Address
Mortons-Urban Solutions	PO Box 2484
ABN 39 116 375 065	Southport QLD 4215
mortons@urbansolutions.net.au	
www.urbansolutions.net.au	Gold Coast Office
Tel 07 5571 1099	Suite 9, 19 Short St
Fax 07 5571 1088	Southport QLD 4215

DESIGNED	PEP	DRAWN	CAB
APPROVED	<i>[Signature]</i>	RPEO 4706	DATE 27-09-

DRAWING NUMBER
23302-CAMP-212

AMEN
A

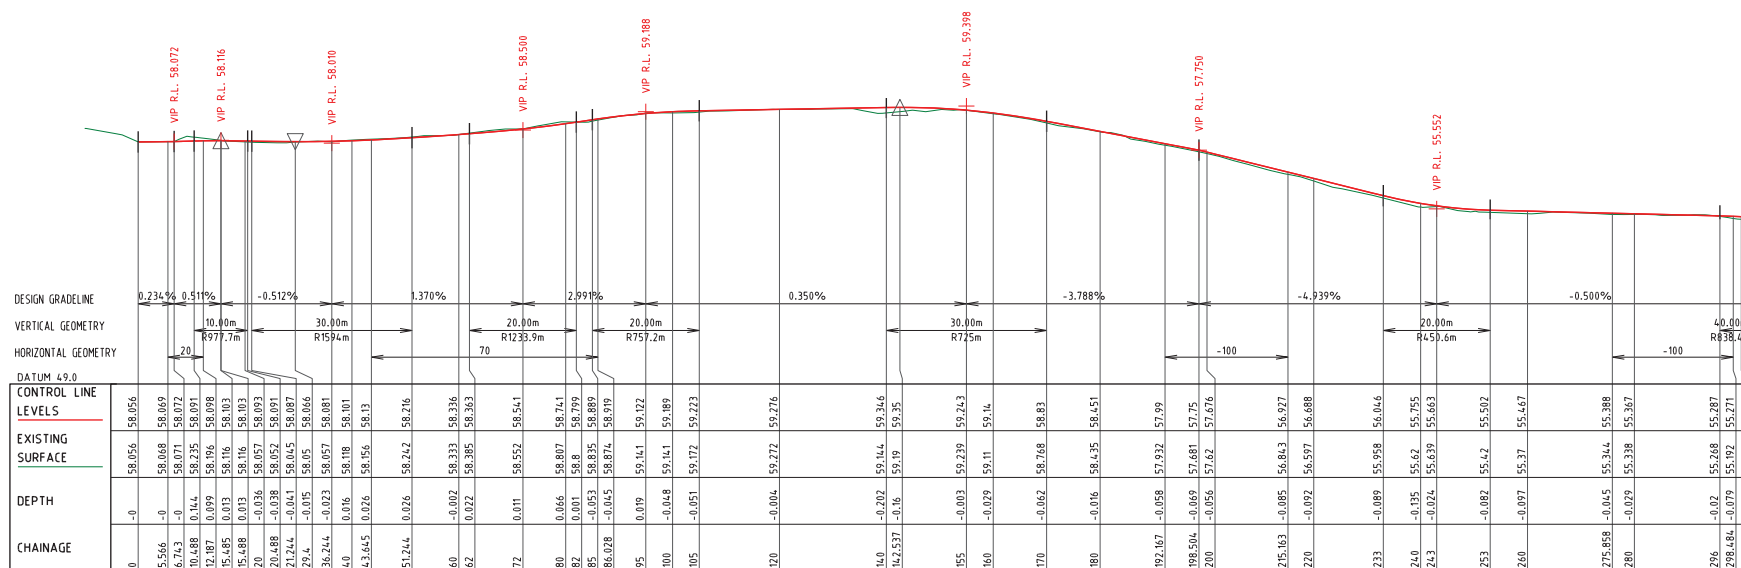

ACCESS TRACK 5 LONGITUDINAL SECTION

VERTICAL SCALE 1:100
HORIZONTAL SCALE 1:500

LONG SECTION IS INDICATIVE ONLY TO
SHOW APPROXIMATE ACCESS GRADES.
EXISTING ACCESS TRACKS TO BE USED
WHERE PRACTICAL.

Date: 8/08/2023

APPROVED <i>W. R. [Signature]</i>	RECD 4/106	DATE 2/1-09-18
DRAWING NUMBER 23302-CAMP-213		AMEND. A

VERTICAL SCALE 1:100
HORIZONTAL SCALE 1:500

LONG SECTION IS INDICATIVE ONLY TO
SHOW APPROXIMATE ACCESS GRADES.
EXISTING ACCESS TRACKS TO BE USED
WHERE PRACTICAL.


Date: 8/08/2023



FLINDERS CAMPING
RESERVE

CLIENT

PACIFIQ

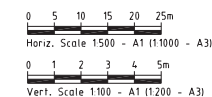

ISSUES	DATE	
TENDER		
COUNCIL		
CONSTRUCTION		

A	27-09-18	CLIENT ISSUE
---	----------	--------------

PRE	DATE	AMENDMENT
-----	------	-----------

COPYRIGHT IS VESTED IN MORTONS URBAN SOLUTIONS AND
WRITTEN CONSENT IS REQUIRED PRIOR TO REPRODUCTION.

DO NOT SCALE FROM THIS DRAWING.

ASSOCIATED CONSULTANTS



Steven Hosking Surveys Pty Ltd

D R A W I N G T I T L E

ACCESS TRACK 5
LONGITUDINAL SECTION
CONTINUED
SHEET 3



Project Coordination


MUS Pty Ltd T/As:	Postal Address
Mortons-Urban Solutions	PO Box 2484
ABN 39 116 375 065	Southport QLD 4215
mortons@urbansolutions.net.au	
www.urbansolutions.net.au	Gold Coast Office
Tel 07 5571 1099	Suite 9, 19 Short St
Fax 07 5571 1088	Southport QLD 4215

DESIGNED	PEP	DRAWN	CAB
----------	-----	-------	-----

APPROVED *W.K. Miller* RPE

DRAWING NUMBER
23302-CAMP-214

27-09-

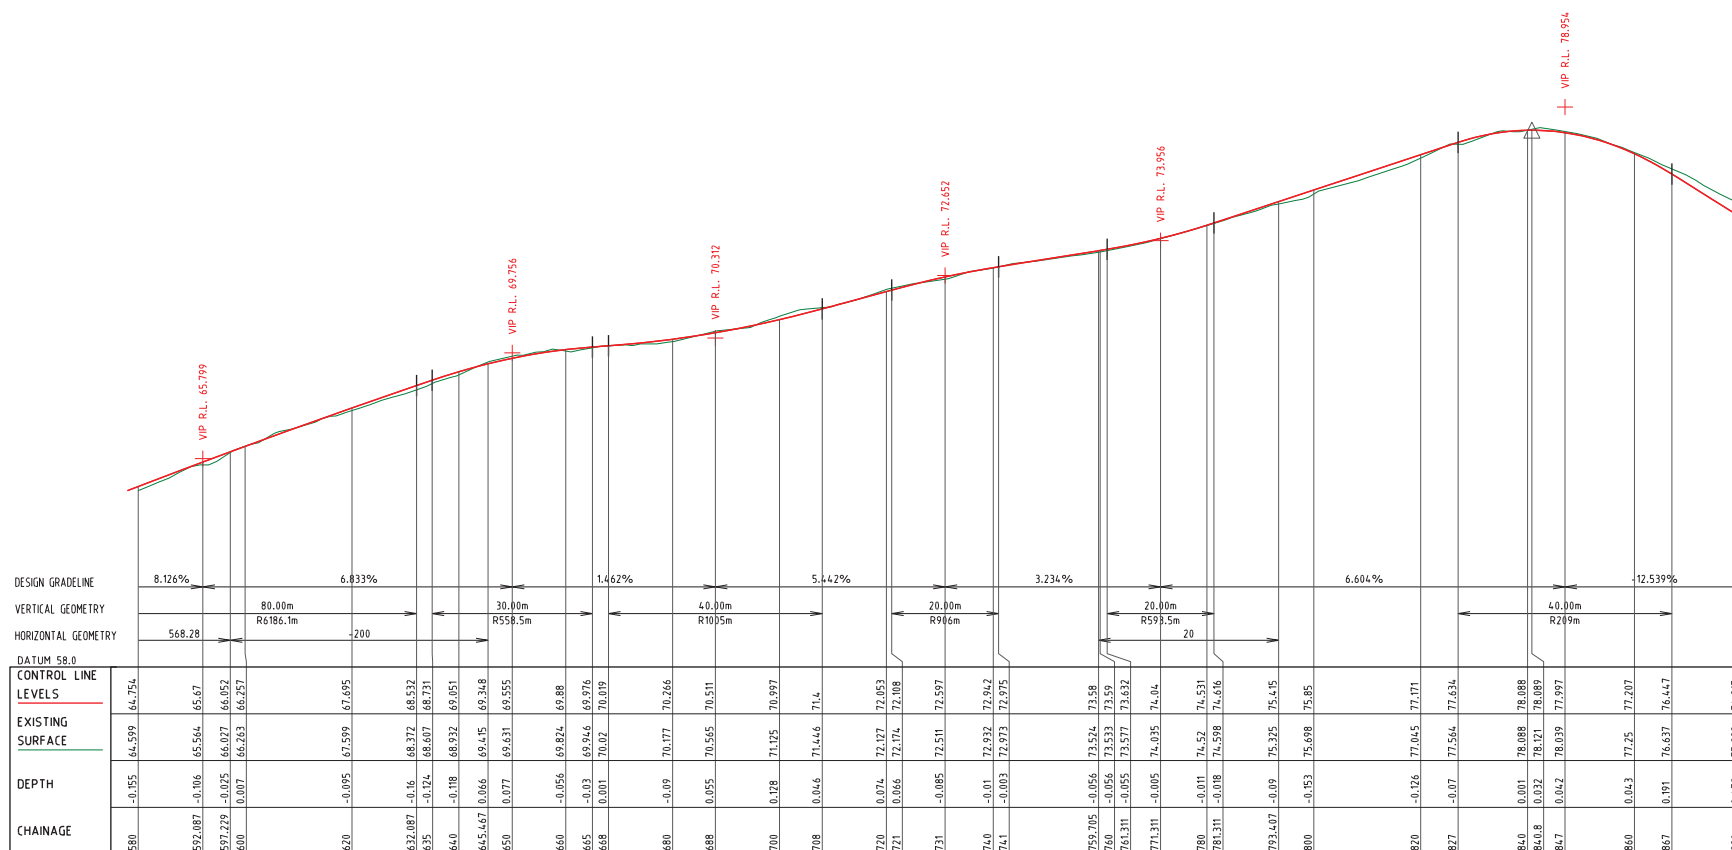

ACCESS TRACK 5 LONGITUDINAL SECTION CONTINUED

VERTICAL SCALE 1:100
HORIZONTAL SCALE 1:500


LONG SECTION IS INDICATIVE ONLY TO
SHOW APPROXIMATE ACCESS GRADES.
EXISTING ACCESS TRACKS TO BE USED
WHERE PRACTICAL.

Date: 8/08/2023



CLIENT

PACIFIQ

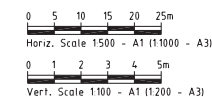

ISSUES	DATE	
TENDER		
COUNCIL		
CONSTRUCTION		

A	27-09-18	CLIENT ISSUE
---	----------	--------------

PRE	DATE	AMENDMENT
-----	------	-----------

COPYRIGHT IS VESTED IN MORTONS URBAN SOLUTIONS AND
WRITTEN CONSENT IS REQUIRED PRIOR TO REPRODUCTION.

DO NOT SCALE FROM THIS DRAWING.

ASSOCIATED CONSULTANTS



Steven Hosking Surveys Pty Ltd

DRAWING TITLE

ACCESS TRACK 5
LONGITUDINAL SECTION
CONTINUED
SHEET 4



Project Coordination


MUS Pty Ltd T/As. Postal Address
Mortons-Urban Solutions PO Box 24
ABN 39 116 375 065 Southport QLD 4215
mortons@urbansolutions.net.au
www.urbansolutions.net.au
Tel 07 5571 1099 Gold Coast Office
Suite 9, 19 Short Street
Fax 07 5571 1088 Southport QLD 4215

DESIGNED PEP	DRAWN CAB
APPROVED	RPE04706 DATE 27-09-

D R A W I N G N U M B E R

23302-CAMP-215

4	21-07-	ANEM
---	--------	------

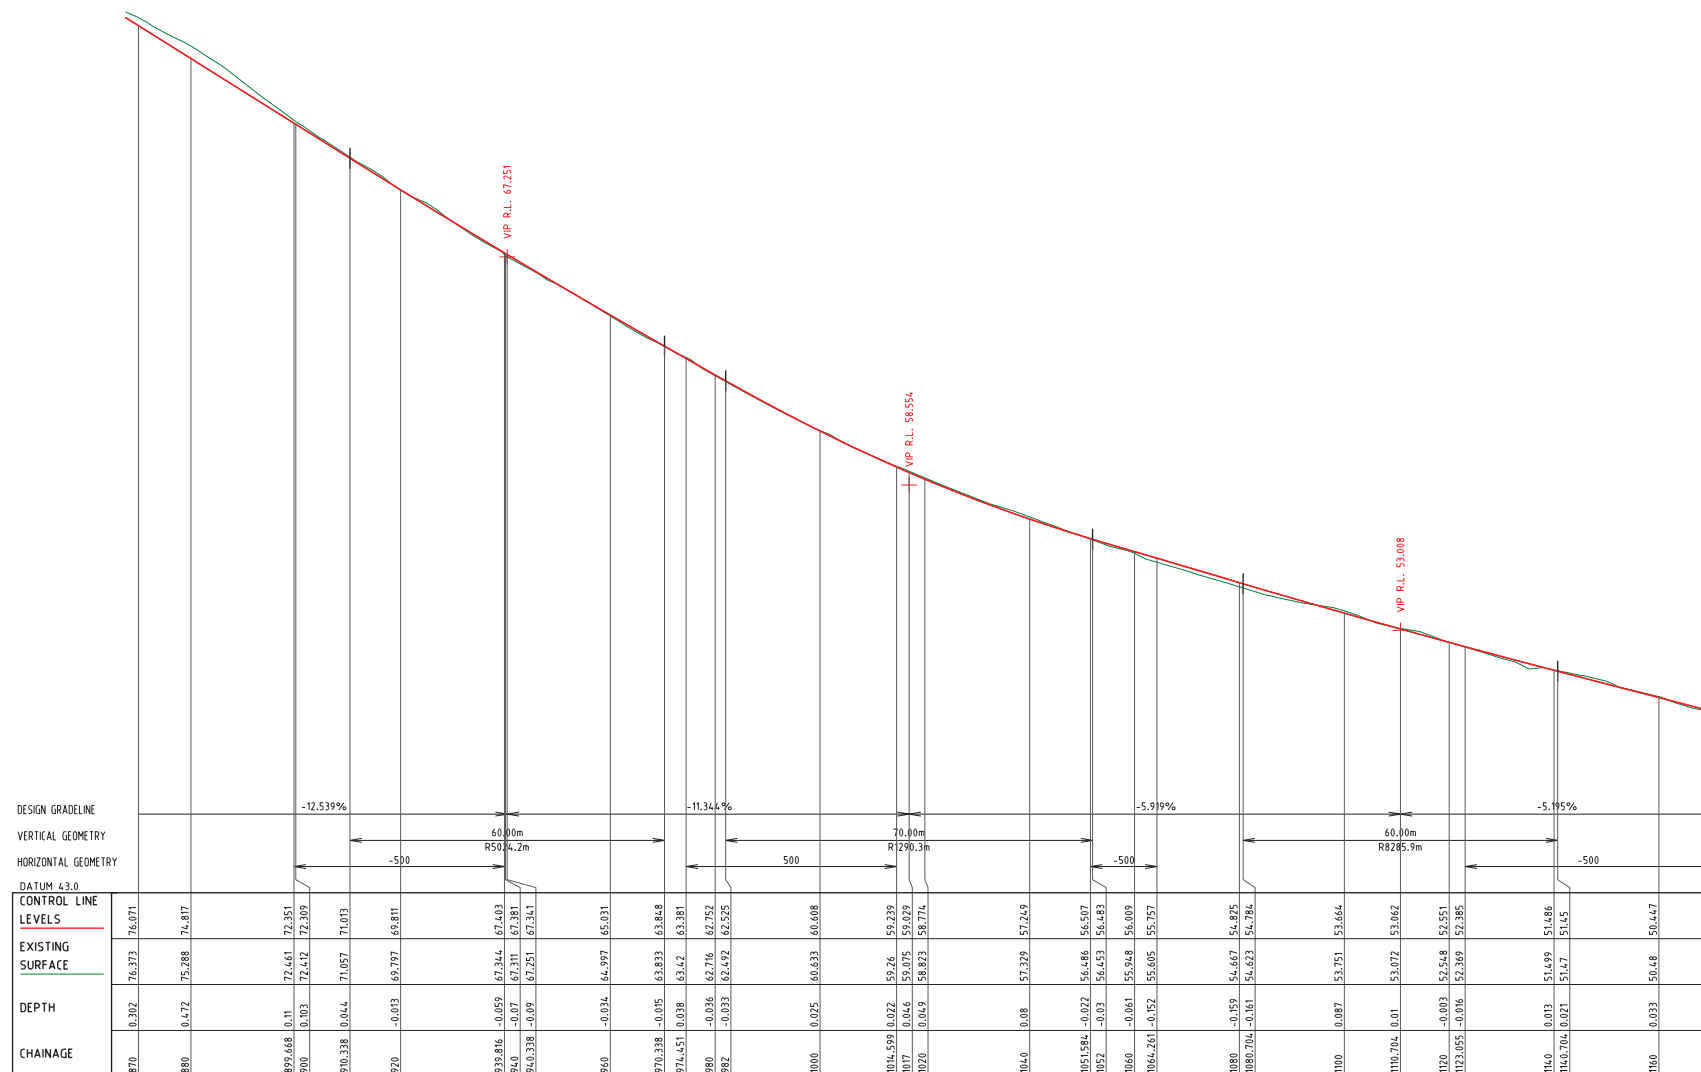

ACCESS TRACK 5 LONGITUDINAL SECTION CONTINUED

VERTICAL SCALE 1:100
HORIZONTAL SCALE 1:500


LONG SECTION IS INDICATIVE ONLY TO
SHOW APPROXIMATE ACCESS GRADES.
EXISTING ACCESS TRACKS TO BE USED
WHERE PRACTICAL.

Date: 8/08/2023



CLIENT

PACIFIQ

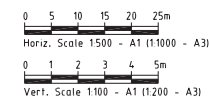

ISSUES	DATE	
TENDER		
COUNCIL		
CONSTRUCTION		

A	27-09-18	CLIENT ISSUE
REF	DATE	AMENDMENT

COPYRIGHT IS VESTED IN MORTONS URBAN SOLUTIONS AND
WRITTEN CONSENT IS REQUIRED PRIOR TO REPRODUCTION.

DO NOT SCALE FROM THIS DRAWING.

ASSOCIATED CONSULTANTS



Steven Hosking Surveys Pty Ltd

D R A W I N G T I T L E

ACCESS TRACK 5
LONGITUDINAL SECTION
CONTINUED
SHEET 5




Project Coordination

MUS Pty Ltd T/As:	Postal Address
Mortlons-Urban Solutions	PO Box 2484
ABN 39 116 375 065	Southport QLD 4215
mortlons@urbansolutions.net.au	
www.urbansolutions.net.au	Gold Coast Office
Tel 07 5571 1099	Suite 9, 19 Short St
Fax 07 5571 1088	Southport QLD 4215

DESIGNED PEP	DRAWN CAB
APPROVED <i>W.K. Smith</i>	RPEQ 4706 DATE 27-09-

DRAWING NUMBER
23302-CAMP-216

AMEN
A

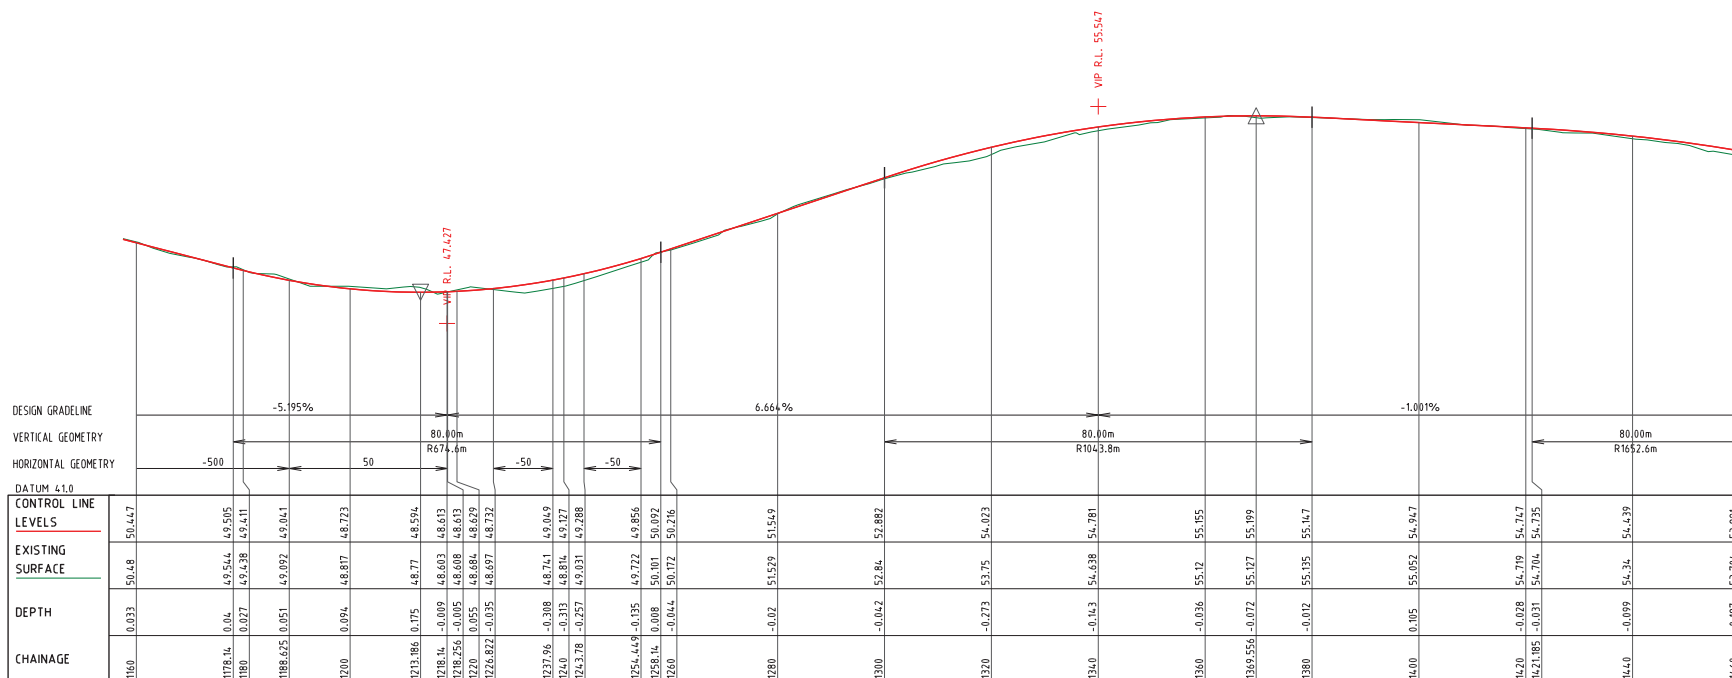

ACCESS TRACK 5 LONGITUDINAL SECTION CONTINUED

VERTICAL SCALE 1:100
HORIZONTAL SCALE 1:500


LONG SECTION IS INDICATIVE ONLY TO
SHOW APPROXIMATE ACCESS GRADES.
EXISTING ACCESS TRACKS TO BE USED
WHERE PRACTICAL.

Date: 8/08/2023



CLIENT

PACIFIQ

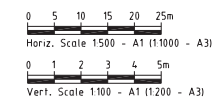

ISSUES	DATE	
TENDER		
COUNCIL		
CONSTRUCTION		

A	27-09-18	CLIENT ISSUE
---	----------	--------------

PRE	DATE	AMENDMENT
-----	------	-----------

COPYRIGHT IS VESTED IN MORTONS URBAN SOLUTIONS AND
WRITTEN CONSENT IS REQUIRED PRIOR TO REPRODUCTION

DO NOT SCALE FROM THIS DRAWING.

ASSOCIATED CONSULTANTS

ASSOCIATED CONSULTANTS



Steven Hosking Surveys Pty Ltd

D R A W I N G T I T L E

ACCESS TRACK 5
LONGITUDINAL SECTION
CONTINUED
SHEET 6



Project Coordination


MUS Pty Ltd T/As:	Postal Address
Morlons-Urban Solutions	PO Box 2484
ABN 39 116 375 065	Southport QLD 4215
morlons@urbansolutions.net.au	
www.urbansolutions.net.au	Gold Coast Office
Tel 07 5571 1099	Suite 9, 19 Short St
Fax 07 5571 1088	Southport QLD 4215

DESIGNED	PEP	DRAWN	CAB
APPROVED		PREP	DATE 27-09-2019

APPROVED *W.K. Jones* RPL

23302-CAMP-217

27-09-1

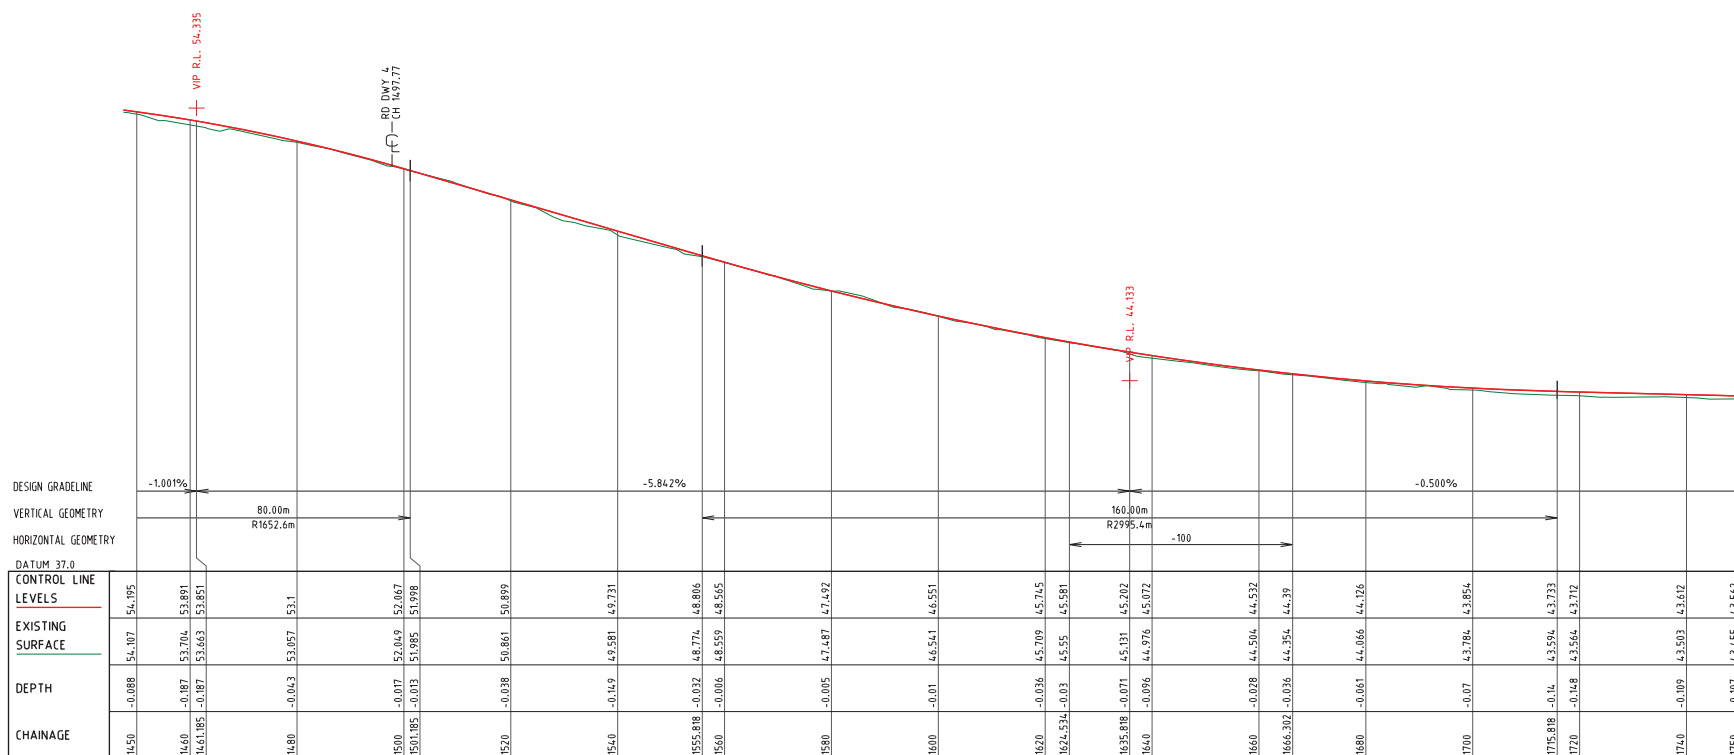

ACCESS TRACK 5 LONGITUDINAL SECTION CONTINUED

VERTICAL SCALE 1:100
HORIZONTAL SCALE 1:500

NOTE

LONG SECTION IS INDICATIVE ONLY TO SHOW APPROXIMATE ACCESS GRADES. EXISTING ACCESS TRACKS TO BE USED WHERE PRACTICAL.

PLANS AND DOCUMENTS referred to in the PDA DEVELOPMENT APPROVAL

Approval no: DEV2017/887

Date: 8/08/2023



PROJECT NAME



FLINDERS CAMPING
RESERVE

CLIENT

PACIFIQ

0 5 10 15 20 25m

Horiz. Scale 1:500 - A1 (1:1000 - A3)

0 1 2 3 4 5m

Vert. Scale 1:100 - A1 (1:200 - A3)

ISSUES	DATE
TENDER	
COUNCIL	
CONSTRUCTION	

B	12-05-23	LONGITUDINAL SECTION AMENDED
A	27-09-18	CLIENT ISSUE

PRE DATE	AMENDMENT
----------	-----------

COPYRIGHT IS VESTED IN MORTONS URBAN SOLUTIONS AND WRITTEN CONSENT IS REQUIRED PRIOR TO REPRODUCTION.

DO NOT SCALE FROM THIS DRAWING.

ASSOCIATED CONSULTANTS



Steven Hosking Surveys Pty Ltd

DRAWING TITLE

ACCESS TRACK 5
LONGITUDINAL SECTION
CONTINUED
SHEET 8



MUS Pty Ltd T/A:
Mortons-Urban Solutions
ABN 39 116 375 065
www.urban-solutions.net.au
Tel 07 5571 1099
Fax 07 5571 1088

Postal Address
PO Box 2484
Southport QLD 4215
Gold Coast Office
Suite 9, 19 Short St
Southport QLD 4215

DESIGNED PEP	DRAWN	CAB
--------------	-------	-----

APPROVED <i>[Signature]</i>	PEP L706	DATE 27-09-18
-----------------------------	----------	---------------

DRAWING NUMBER	AMEND.
----------------	--------

23302-CAMP-219

B

DESIGN GRADELINE

VERTICAL GEOMETRY

HORIZONTAL GEOMETRY

DATUM 29.0

CONTROL LINE LEVELS	39.934	39.964	40.024	40.084	40.144	40.159	40.164	40.112	39.973
EXISTING SURFACE	39.894	39.856	39.871	39.878	39.949	39.983	40.001	39.95	39.941
DEPTH	-0.04	-0.108	-0.153	-0.205	-0.195	-0.176	-0.164	-0.162	-0.032
CHAINAGE	2030	2040	2060	2080	2100	2105	2110	2120	2130.345

ACCESS TRACK 5 LONGITUDINAL SECTION CONTINUED

VERTICAL SCALE 1:100
HORIZONTAL SCALE 1:500

LONG SECTION IS INDICATIVE ONLY TO
SHOW APPROXIMATE ACCESS GRADES.
EXISTING ACCESS TRACKS TO BE USED
WHERE PRACTICAL.

Date: 8/08/2023

\\233-picic-trust\02 - finders precinct\02\camp - finders precinct\drawings\Current\23302-CAMP-200.dwg, 15/05/2023 8:43:07 AM, 1:2


LONG SECTION IS INDICATIVE ONLY TO
SHOW APPROXIMATE ACCESS GRADES.
EXISTING ACCESS TRACKS TO BE USED
WHERE PRACTICAL.

Date: 8/08/2023



CLIENT

PACIFIQ

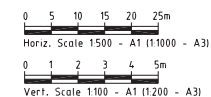

ISSUES	DATE	
TENDER		
COUNCIL		
CONSTRUCTION		

A	27-09-18	CLIENT ISSUE
REF	DATE	AMENDMENT

COPYRIGHT IS VESTED IN MORTONS URBAN SOLUTIONS AND
WRITTEN CONSENT IS REQUIRED PRIOR TO REPRODUCTION.

DO NOT SCALE FROM THIS DRAWING.

ASSOCIATED CONSULTANTS



Steven Hosking Surveys Pty Ltd

D R A W I N G T I T L E

ACCESS TRACK 6
LONGITUDINAL SECTION
CONTINUED
SHEET 10



Project Coordination


MUS Pty Ltd T/As:	Postal Address
Mortons-Urban Solutions	PO Box 2484
ABN 39 116 375 065	Southport QLD 4215
mortons@urbansolutions.net.au	
www.urbansolutions.net.au	Gold Coast Office
Tel 07 5571 1099	Suite 9, 19 Short St
Fax 07 5571 1088	Southport QLD 4215

DESIGNED	PEP	DRAWN	CAB
APPROVED	<i>[Signature]</i>	RPEG 4706	DATE 27-09-

D R A W I N G N U M B E R

23302-CAMP-221

AMEN

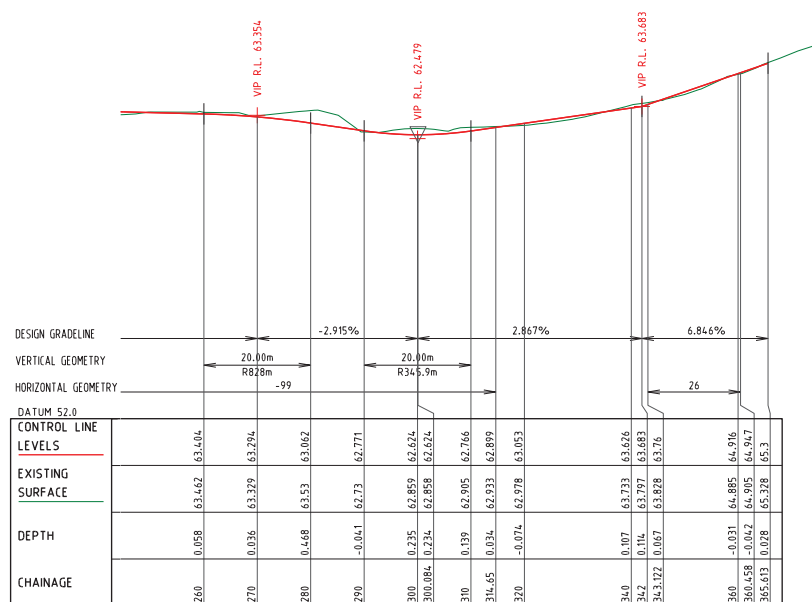

ACCESS TRACK 6 LONGITUDINAL SECTION CONTINUED

VERTICAL SCALE 1:100
HORIZONTAL SCALE 1:500