


 SITE BOUNDARY
 EXISTING CREEKS
 WALKING ACCESS TRAILS
 INDICATIVE CAMP AREA (15 SITES MAX)
 EXISTING ROADS
 ACCESS TRACKS
 DRIVING ACCESS TRACKS



PROJECT NAME

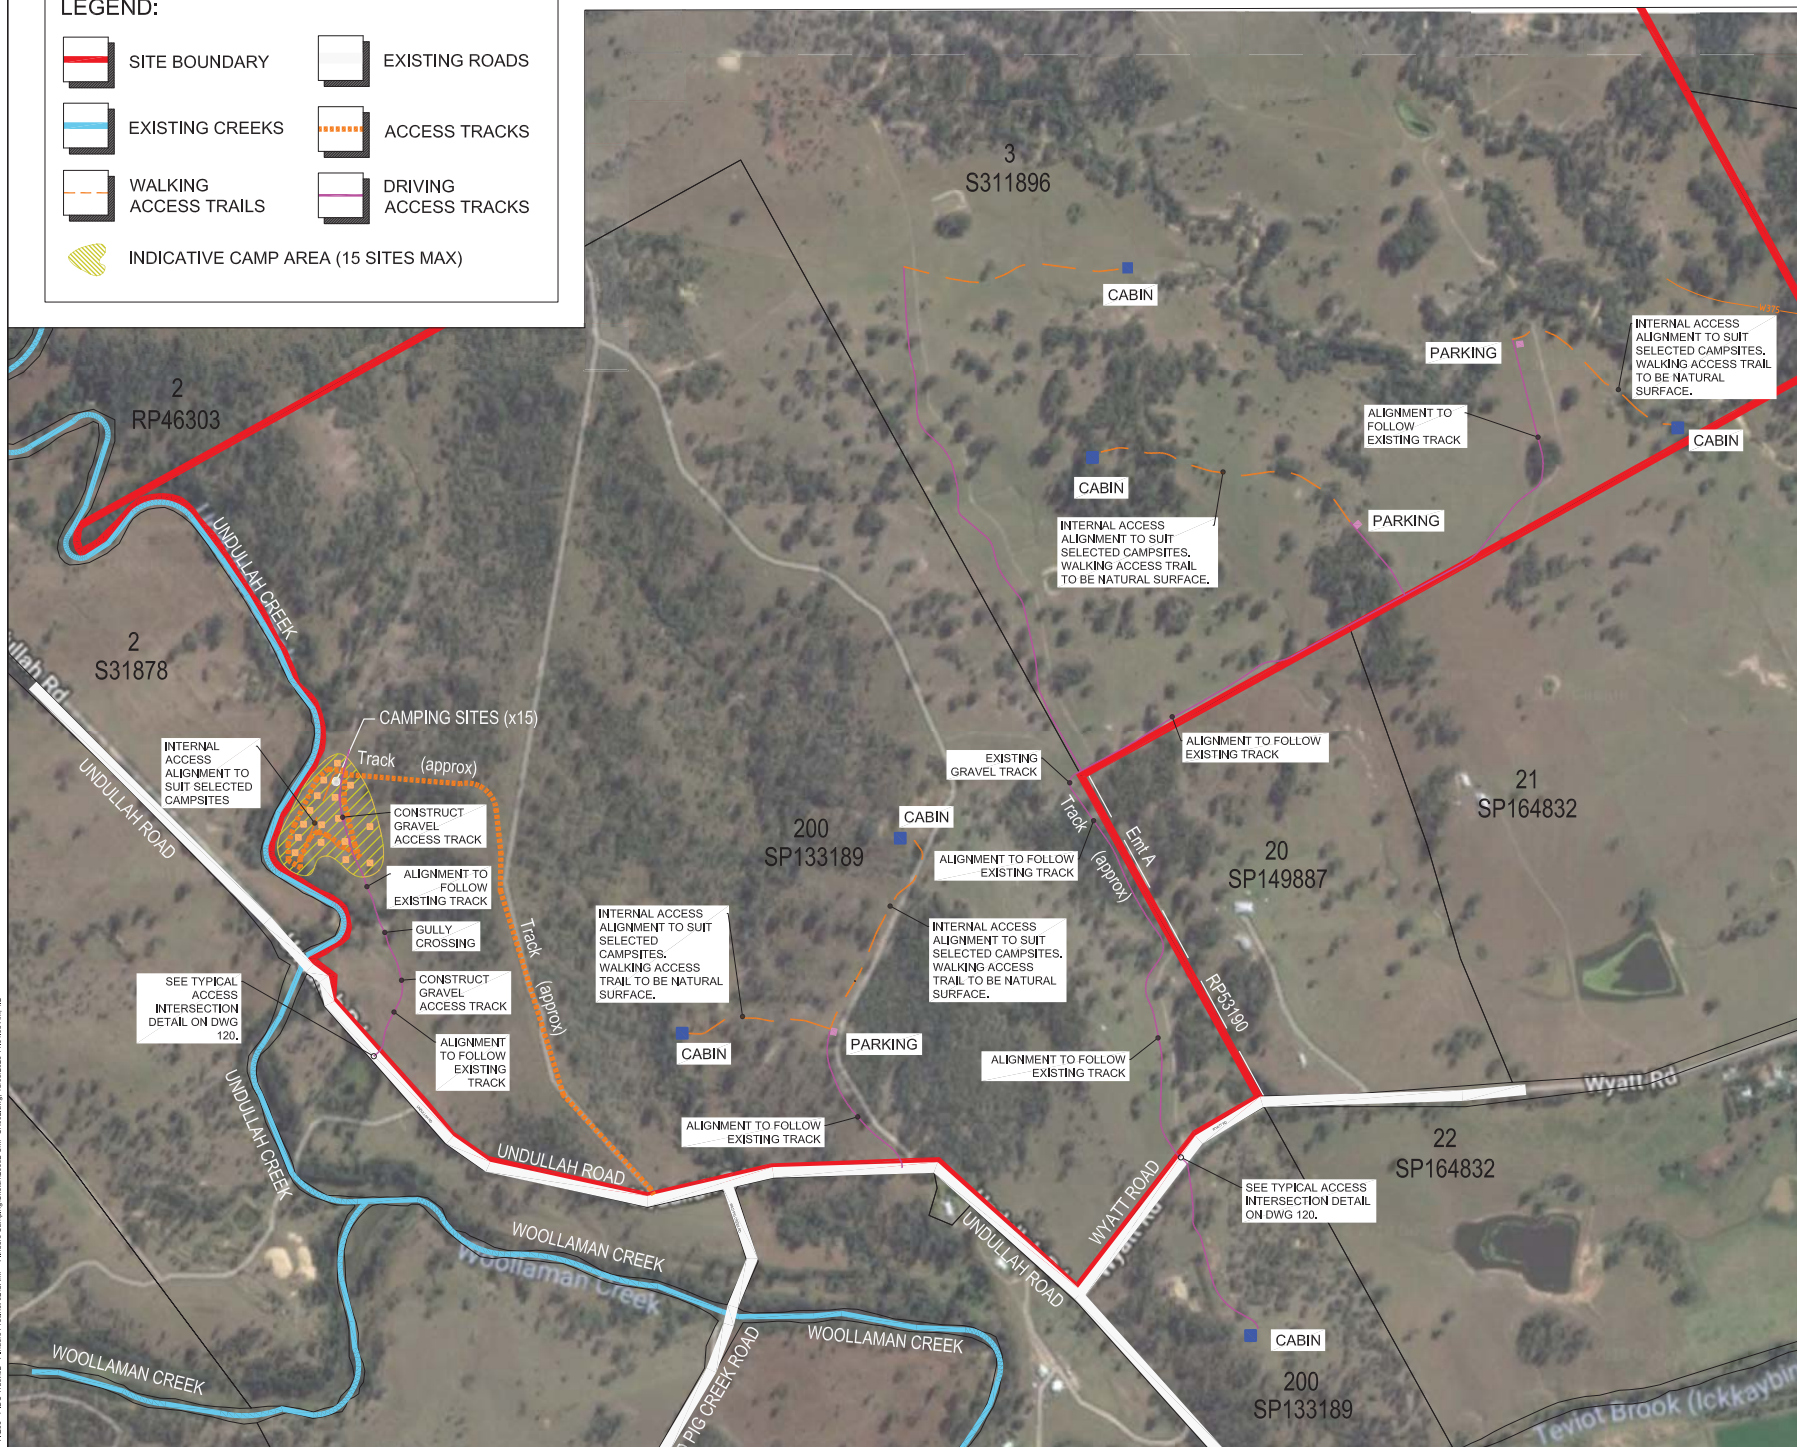

CAMPING

Lot 200 on SP 133189,
Lot 3 on SP 311896,
PARISH OF UNDULLAH,
COUNTY OF STANLEY

CLIENT

PACIFIQ



0 50 100 150 200 250m
Scale 1:5000 - A1 (1:10000 - A3)

ISSUES	DATE	
TENDER		
COUNCIL		
CONSTRUCTION		

C	18-05-23	TRACKS, PARKING AND CABINS AMENDED
B	09-11-22	WALKING AND DRIVING ACCESS AMENDED
A	01-11-22	ISSUE FOR INFORMATION
PRE	DATE	AMENDMENT

COPYRIGHT IS VESTED IN MORTONS URBAN SOLUTIONS AND WRITTEN CONSENT IS REQUIRED PRIOR TO REPRODUCTION

ASSOCIATED CONSULTANTS

PLANS AND DOCUMENTS referred to in the PDA DEVELOPMENT APPROVAL

Approval no: DEV2018/970

Date: 8/08/2023



DRAWING TITLE

FLINDERS CAMPING
RESERVE
PROPOSAL PLAN



MUS Pty Ltd T/As:
Mortons-Urban Solutions
ABN: 39 116 375 065
mortons@urbansolutions.net.au
www.urbansolutions.net.au
Tel 07 5571 1099
Fax 07 5571 1088

Postal Address
PO Box 2484
Southport QLD 4215

Gold Coast Office
Suite 9, 19 Short St
Southport QLD 4215

DESIGNED	PP	DRAWN	JB
APPROVED	NER	DATE	01-11-
DRAWING NUMBER		PAGE	

DRAWING NUMBER
23302-CMP-SK002

AMEN