




PLANS AND DOCUMENTS
referred to in the PDA
DEVELOPMENT APPROVAL


Approval no: DEV2023/1388
Date: 31/08/2023

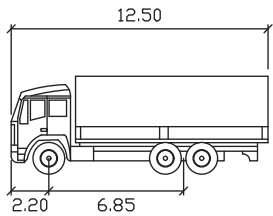

HRV

meters

Width : 2.50
Track : 2.50
Lock to Lock Time 6.0
Steering Angle : 36.7

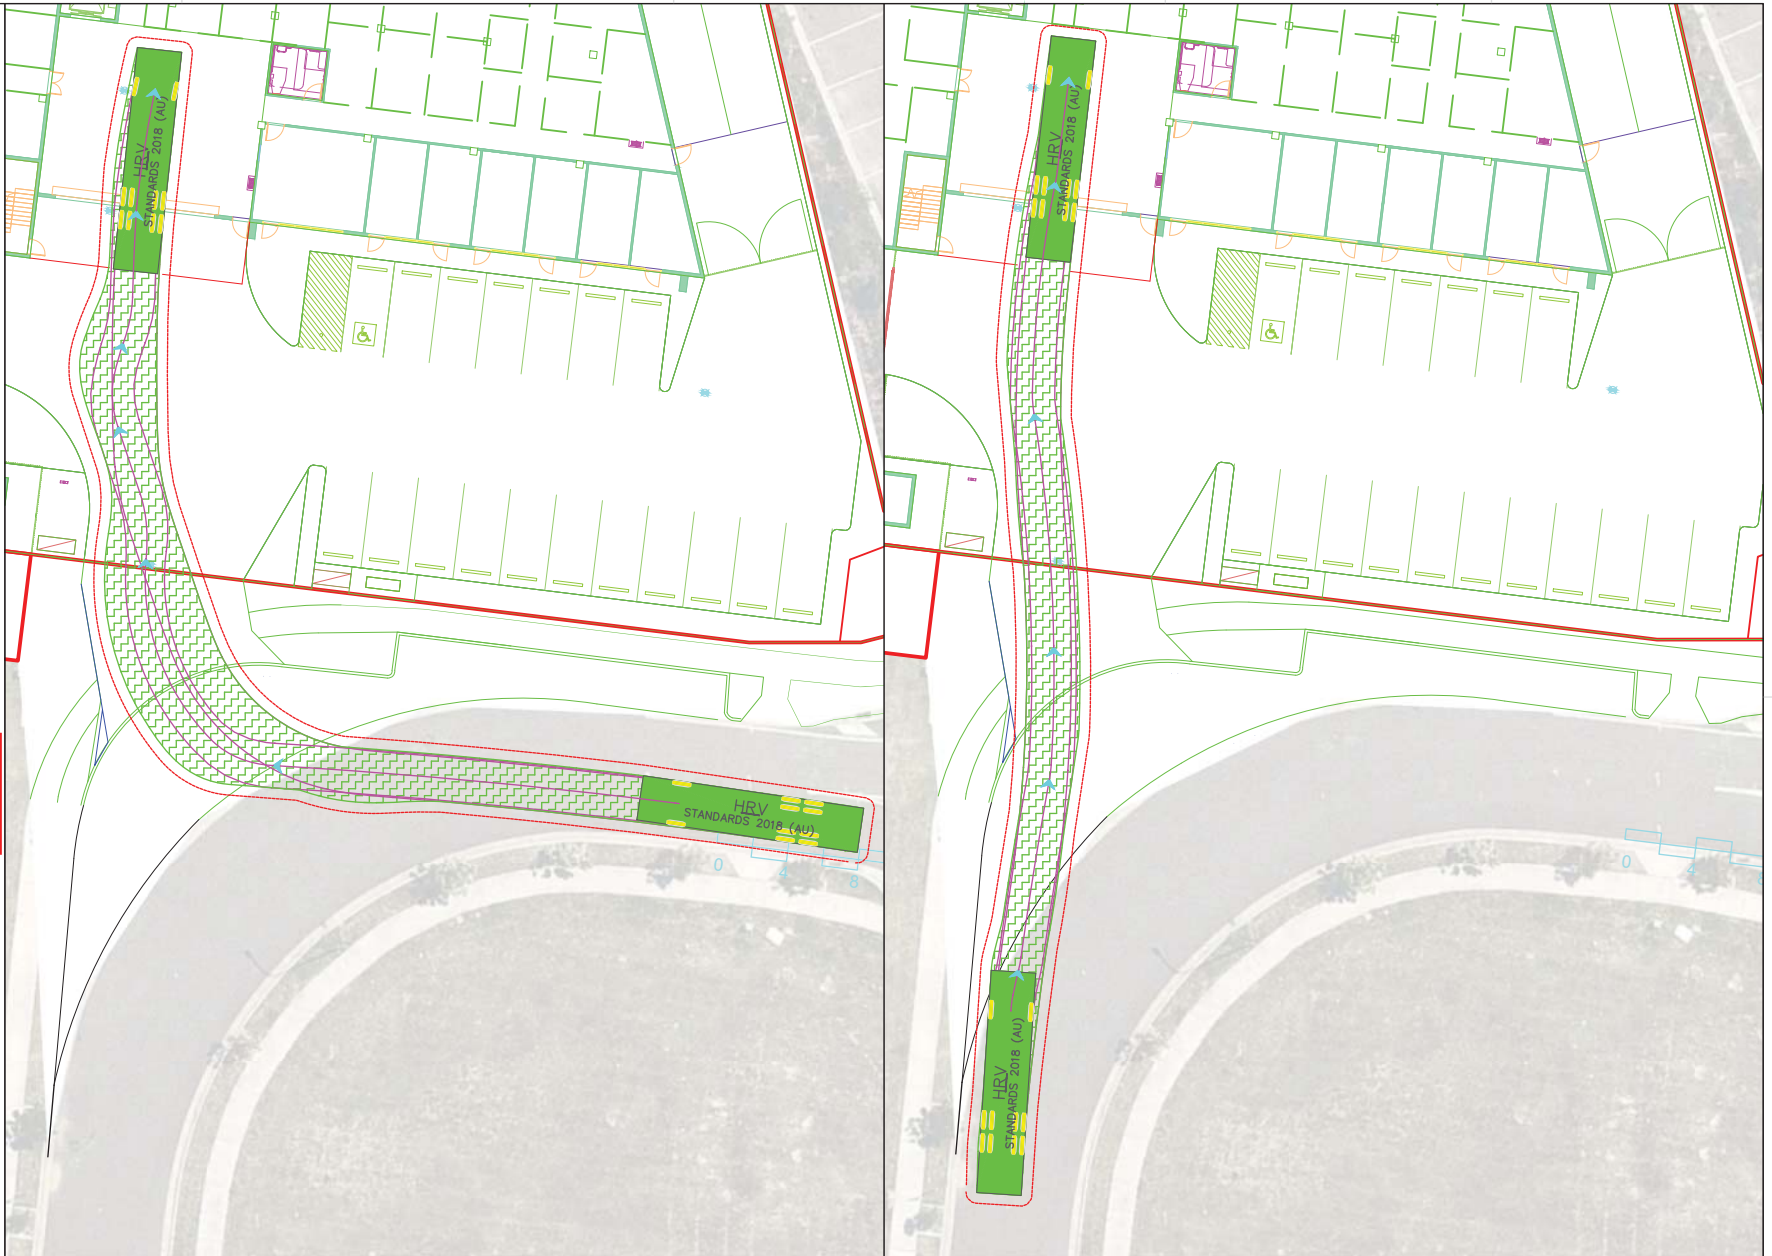

Gold Coast
Suite 26, 58 Riverwalk Avenue, Robina QLD 4226
P: (07) 5562-5377
W: www.bitziosconsulting.com.au
Brisbane
Level 2, 428 Upper Edward Street, Spring Hill 4000
P: (07) 3831-4442
E: admin@bitziosconsulting.com.au
Sydney
Studio 203, 3 Gladstone Street, Newtown NSW 2042
P: (02) 9557 6202

REVISIONS		Drawn	Date
Issue	Revisions/Descriptions		
001	Swept Path Assessment	R.TU	16.03.2023
002	Swept Path Assessment	B.C	04.07.2023

Scale @ A3




Project Commercial Circuit Flagstone TIA	Design B.C	Drawn B.C	Checked M.D
	NOT FOR CONSTRUCTION		
Title HRV Ingress to Servicing Area	Project Number P5356	Sheet Number 1	Date 04.07.2023
			Issue 002



PLANS AND DOCUMENTS
referred to in the PDA
DEVELOPMENT APPROVAL


Approval no: DEV2023/1388
Date: 31/08/2023

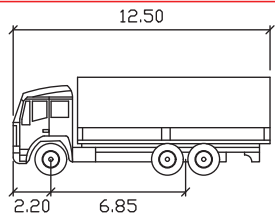

HRV

meters

Width : 2.50
Track : 2.50
Lock to Lock Time 6.0
Steering Angle : 36.7

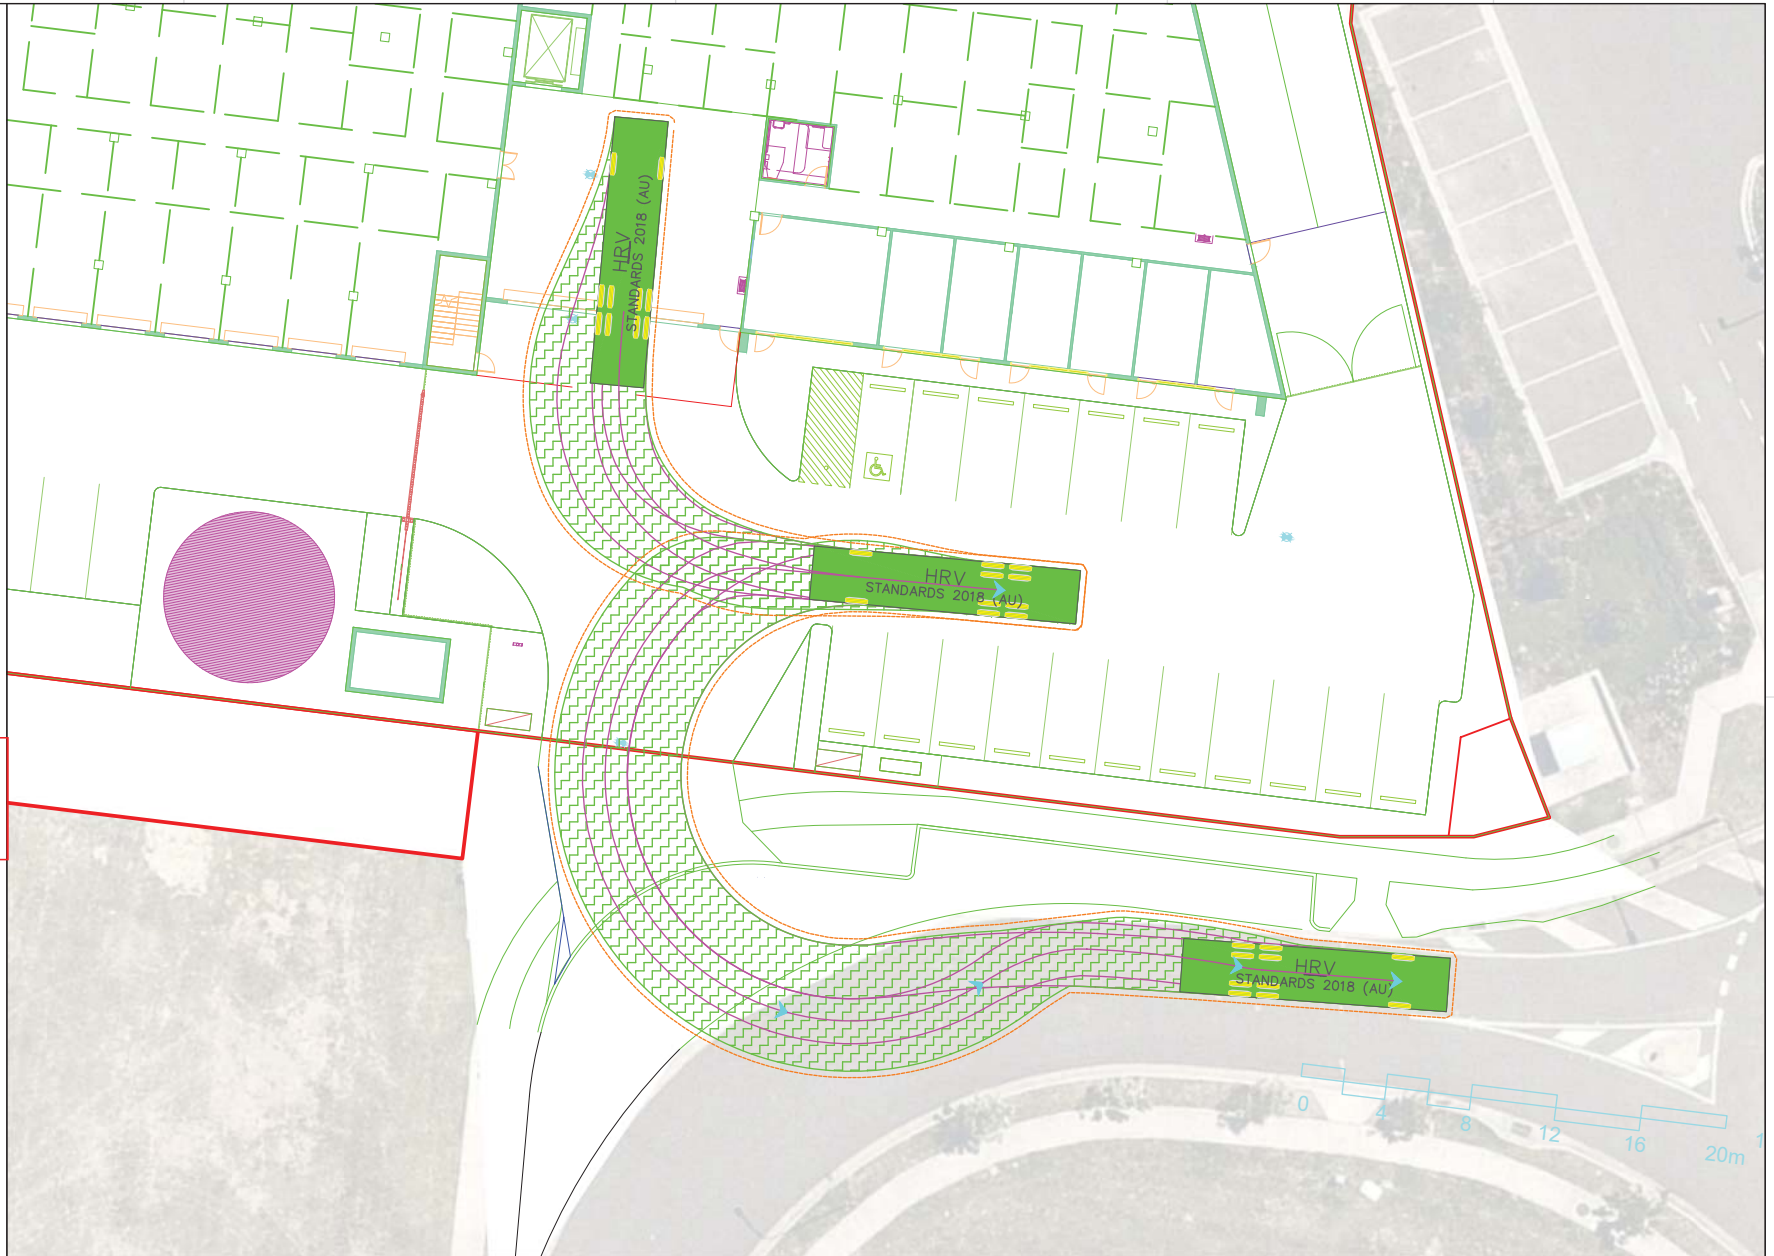

Gold Coast
Suite 26, 58 Riverwalk Avenue, Robina QLD 4226
P: (07) 5562-5377
W: www.bitziosconsulting.com.au
Brisbane
Level 2, 428 Upper Edward Street, Spring Hill 4000
P: (07) 3831-4442
E: admin@bitziosconsulting.com.au
Sydney
Studio 203, 3 Gladstone Street, Newtown NSW 2042
P: (02) 9557 6202

REVISIONS		Drawn	Date
Issue	Revisions/Descriptions	R.TU	
001	Swept Path Assessment	B.C	16.03.2023
002	Swept Path Assessment	B.C	04.07.2023

Scale @ A3  1:250

Project Commercial Circuit Flagstone TIA	Design B.C	Drawn B.C	Checked M.D
	Date 04.07.2023		
Title HRV Egress from Servicing Area	NOT FOR CONSTRUCTION		
	Project Number P5356	Sheet Number 2	Issue 002