


APPENDIX A

Proposal Plans

Prepared by VERVE Building Design




PROPOSED CHILDCARE CENTRE
114 GRAMPIAN DR, DEEBING HEIGHTS

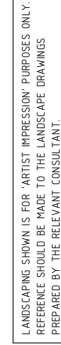

THIS DRAWING PACKAGE IS FOR D.A. PURPOSES ONLY AND IS NOT TO BE USED FOR TENDER PURPOSES.
ALL DESIGN COMPONENTS ARE SHOWN INDICATIVE ONLY AND ARE SUBJECT TO FINAL DESIGN DURING DETAILED DESIGN BY THE RESPECTIVE CONSULTANT.
 ANY PRICING BASED UPON THE DETAILS SHOWN IN THESE DRAWINGS ARE COMPLETELY AT THE RESPONSIBILITY OF THE TENDERER.
 VERVE BUILDING DESIGN TO SHALL NOT BE HELD RESPONSIBLE FOR ANY REQUIRED CHANGES OR UPDATES TO THE DESIGN. POST D.A. THAT ARE PRICE IMPACTED.

[illegible]

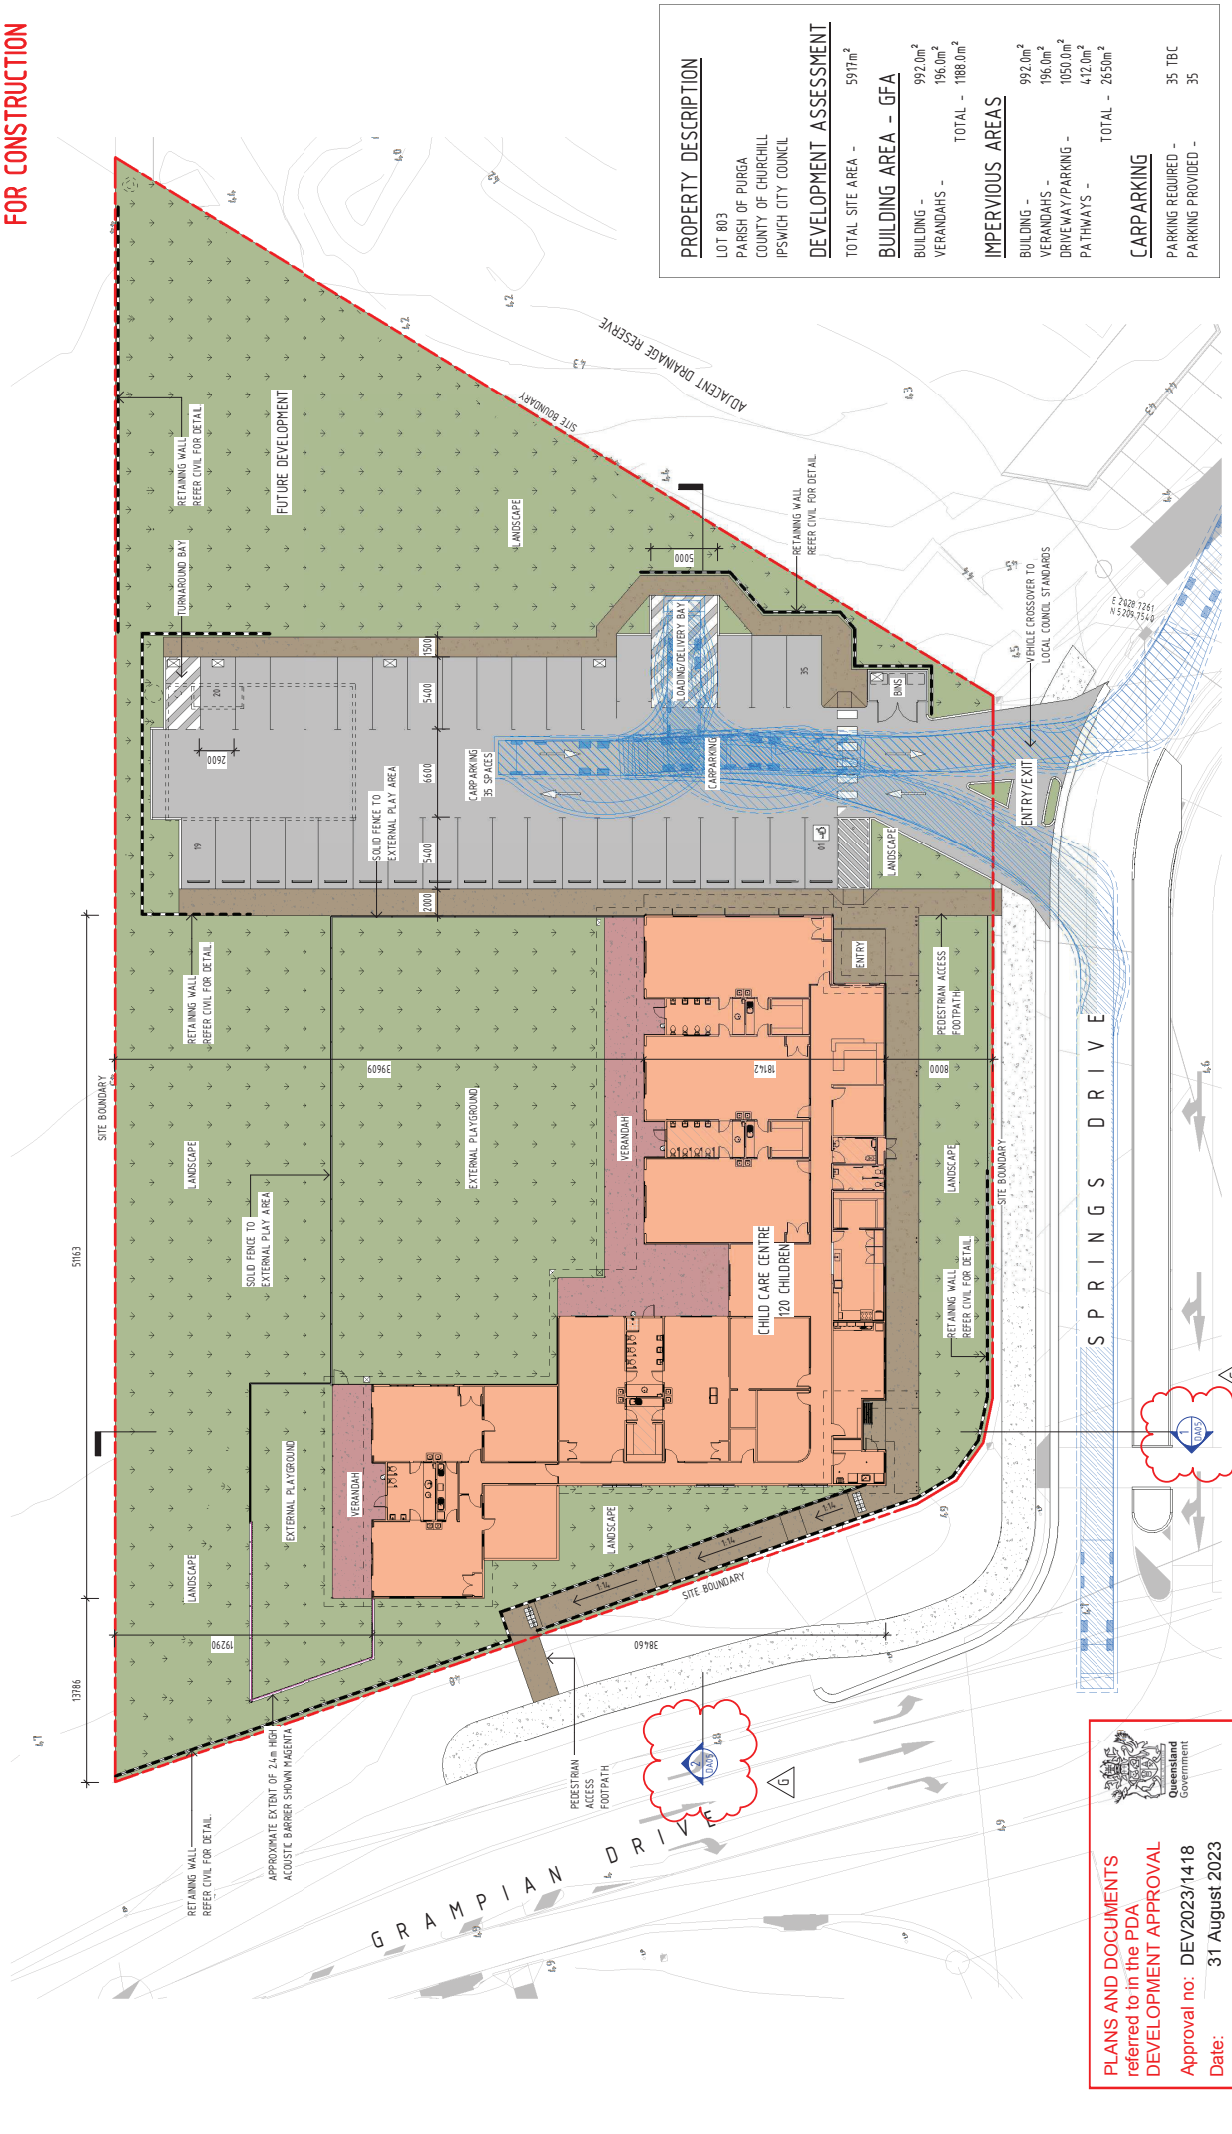

PROPERTY DESCRIPTION	
LOT 803	
PURCHASER	PARISH OF PURGA
CITY COUNCIL	COUNTY OF CHURCHILL
CITY COUNCIL	IPSWICH CITY COUNCIL
DEVELOPMENT ASSESSMENT	
TOTAL SITE AREA -	5917m ²
BUILDING AREA - GFA	
BUILDING -	992.0m ²
VERANDAHS -	196.0m ²
TOTAL -	1188.0m ²
IMPERVIOUS AREAS	
BUILDING -	992.0m ²
VERANDAHS -	196.0m ²
DRIVEWAY/PARKING -	1050.0m ²
PATHWAYS -	472.0m ²
TOTAL -	2650m ²
CARPARKING	
PARKING REQUIRED -	35 TBC
PARKING PROVIDED -	35

THIS DRAWING PACKAGE IS FOR D.A. PURPOSES ONLY AND IS NOT TO BE USED FOR TENDER PURPOSES.
ALL DESIGN COMPONENTS ARE SHOWN INDICATIVE ONLY AND ARE SUBJECT TO FINAL DESIGN DURING DETAILED DESIGN BY THE RESPECTIVE CONSULTANT.
ANY PRICING BASED UPON THE DETAILS SHOWN IN THESE DRAWINGS ARE COMPLETELY AT THE RESPONSIBILITY OF THE TENDERER.
VERVE BUILDING DESIGN CO. SHALL NOT BE HELD RESPONSIBLE FOR ANY REQUIRED CHANGES OR UPDATES TO THE DESIGN, POST D.A. THAT ARE PRICE IMPACTED.

LANDSCAPING SHOWN IS FOR ARTIST IMPRESSION PURPOSES ONLY.
REFERENCE SHOULD BE MADE TO THE LANDSCAPE DRAWINGS
PREPARED BY THE RELEVANT CONSULTANT.

PLANS AND DOCUMENTS
referred to in the PDA
DEVELOPMENT APPROVAL
Approval no: DEV2023/1418
Date: 31 August 2023



VERVE
BUILDING DESIGN CO.
ALL WORKS COMPLETED TO THE STANDARD OF A PROFESSIONAL CONSULTANT.
VERVE BUILDING DESIGN CO. IS A MEMBER OF THE VERVE GROUP OF COMPANIES.

CONSULTING ENGINEER

1. ALL SCHEDULES SHOULD BE CHECKED WITH THE REMINDER OF THE DRAWING
2. SCHEDULED RATES AND AREAS ARE INTENDED FOR ASSISTANCE ONLY. NO
RESPONSIBILITY IS TAKEN FOR THE ACCURACY OF QUANTITIES.
3. ANY DISCREPANCIES IN SCHEDULES SHOULD BE IDENTIFIED TO THE AUTHOR
AT THE TIME OF SUBMISSION.
4. ALL AREAS ARE GROSS AREAS, UNLESS NOTED OTHERWISE.

Project Description

PROP: CHILD CARE CENTRE

114 GRAMPIAN DR. DEERING HEIGHTS

Scale: 1:500

Drawn: JLB

Approved By: JLB

Job Number - Drawing Number: 21008

Revision: DA01

Revision

21008

DA01

G



FOR APPROVAL
THIS DRAWING IS NOT
FOR CONSTRUCTION



Approval no: DEV2023/1418
Date: 31 August 2023

LANDSCAPING SHOWN IS FOR 'ARTIST IMPRESSION' PURPOSES ONLY.
REFERENCE SHOULD BE MADE TO THE LANDSCAPE DRAWINGS
PREPARED BY THE RELEVANT CONSULTANT.

THIS DRAWING PACKAGE IS FOR **D.A. PURPOSES ONLY** AND IS **NOT** TO BE USED FOR TENDER PURPOSES.
ALL DESIGN COMPONENTS ARE SHOWN INDICATIVE ONLY AND ARE SUBJECT TO FINAL DESIGN DURING DETAILED DESIGN BY THE RESPECTIVE CONSULTANT.
 ANY PRICING BASED UPON THE DETAILS SHOWN IN THESE DRAWINGS ARE COMPLETELY AT THE **RESPONSIBILITY OF THE TENDERER**.
 VERVE BUILDING DESIGN CO. SHALL NOT BE HELD RESPONSIBLE FOR ANY REQUIRED CHANGES OR UPDATES TO THE DESIGN, POST D.A. THAT ARE PRICE IMPACTED.

[illegible]



Approval no: DEV2023/1418
Date: 31 August 2023

LANDSCAPING SHOWN IS FOR ARTIST IMPRESSION PURPOSES ONLY.
 REVISIONS SHOULD BE MADE TO THE LANDSCAPE DRAWINGS
 PREPARED BY THE RELEVANT CONSULTANT.

THIS DRAWING PACKAGE IS FOR **D.A. PURPOSES ONLY** AND IS **NOT** TO BE USED FOR TENDER PURPOSES.
ALL DESIGN COMPONENTS ARE SHOWN **INDICATIVE ONLY** AND ARE SUBJECT TO FINAL DESIGN DURING THE
 ANY PRICING BASED UPON THE DETAILS SHOWN IN THESE DRAWINGS ARE COMPLETELY AT THE RESPONSIBILITY
 VERVE BUILDING DESIGN CO. SHALL NOT BE HELD RESPONSIBLE FOR ANY REQUIRED CHANGES OR UPDATES.

THIS DRAWING PACKAGE IS FOR **D.A. PURPOSES ONLY** AND IS **NOT** TO BE USED FOR TENDER PURPOSES.
ALL DESIGN COMPONENTS ARE SHOWN INDICATIVE ONLY AND ARE SUBJECT TO FINAL DESIGN DURING DETAILED DESIGN BY THE RESPECTIVE CONSULTANT.
 ANY PRICING BASED UPON THE DETAILS SHOWN IN THESE DRAWINGS ARE COMPLETELY AT THE **RESPONSIBILITY OF THE TENDERER**.
 VERVE BUILDING DESIGN CO. SHALL NOT BE HELD RESPONSIBLE FOR ANY REQUIRED CHANGES OR UPDATES TO THE DESIGN POST D.A. WHAT ARE PRICE IMPACTED.

[illegible]



CONSULTANT'S ENGINEER		Project Description		Revision	
VERVE SCHEDULES DISCLAIMER: ALL SCHEDULES SHOULD BE CHECKED WITH THE REMAINDER OF THE DRAWING FOR CONFLICTS. SCHEDULED BATES AND AREAS ARE INTENDED FOR ASSISTANCE ONLY. NO RESPONSIBILITY IS TAKEN FOR THE ACCURACY OF QUANTITIES. ANY DISCREPANCIES IN SCHEDULES SHOULD BE IDENTIFIED TO THE AUTHOR. NOTED: ALL AREAS ARE GROSS AREA, UNLESS NOTED OTHERWISE.				Issues This CROSS-SECTIONS	
		Commercial / industrial / retail ☐ fast food restaurant design ☐ travel centre / service stations ☐ project concept to completion ☐		PROP. CHILD CARE CENTRE 114 GRAMPIAN DR, DEEBING HEIGHTS	
		VERVE PROJECT DESCRIPTION: THIS DRAWING OF THESE LAYOUTS, PERMITTED BY COUNCIL, IS A PRELIMINARY CONCEPTUAL DESIGN ONLY. IT IS NOT TO BE USED FOR ANY OTHER PURPOSE. IT IS THE CLIENT'S RESPONSIBILITY TO OBTAIN ALL NECESSARY APPROVALS FROM THE RELEVANT AUTHORITIES. DO NOT SCALE THIS DRAWING.		Scale 1:100 Date 11/05/2022 Approved By [Signature] Job Number - Drawing Number 21008 Revision A	
		imaged created deliver			