



Signage Panel 'GS1'
1.5H x 3.0W

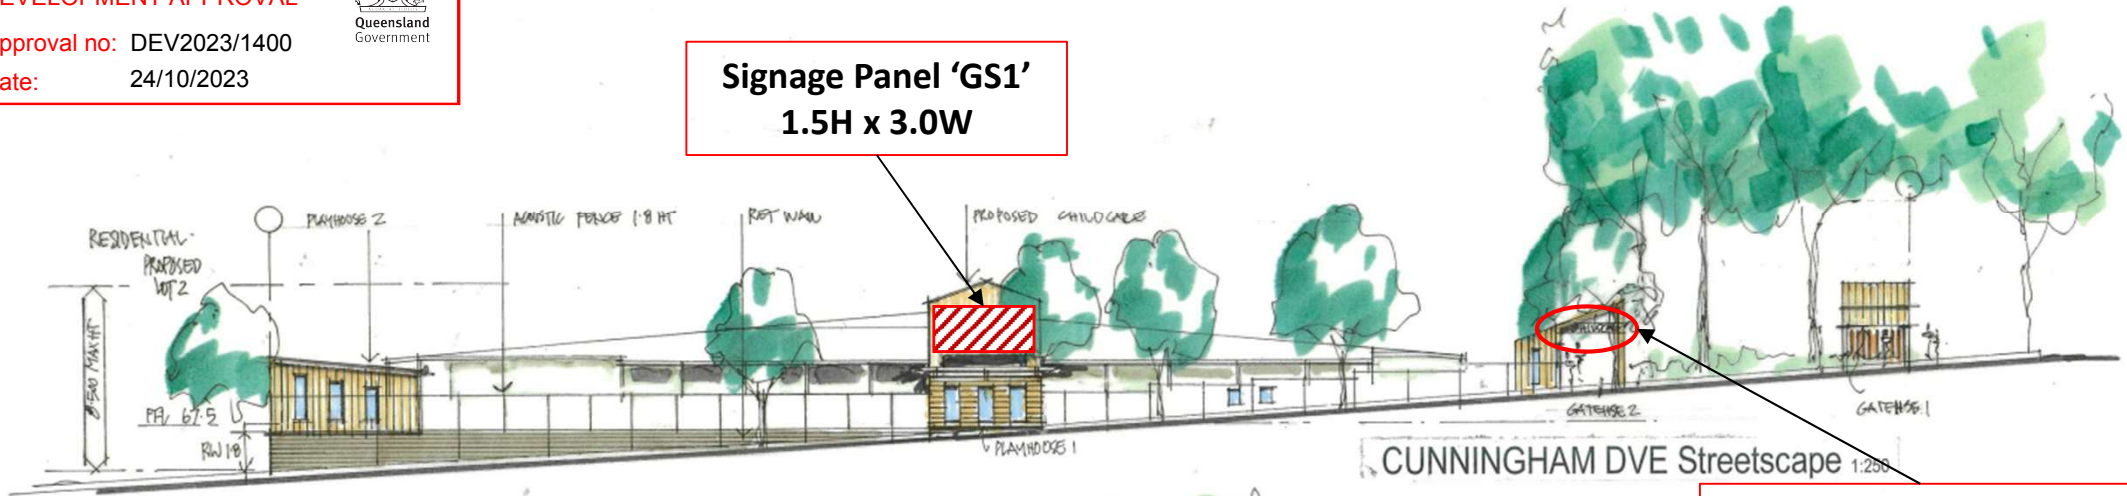

Gatehouse 2 Sign 'GH2'
0.6H x 2.1W

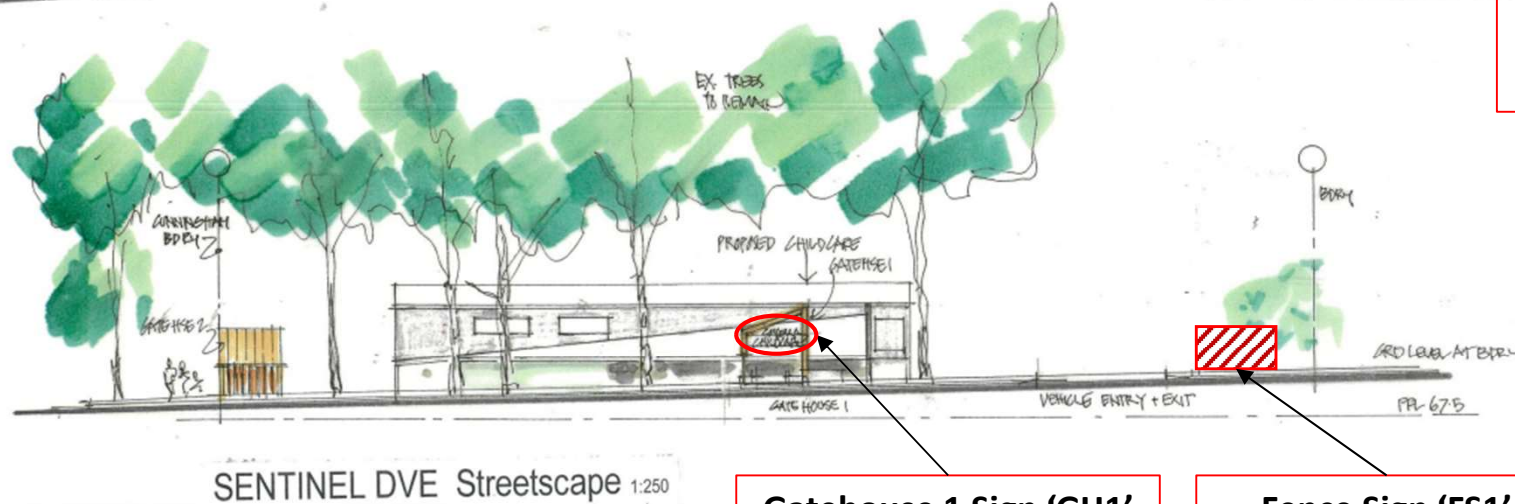

Gatehouse 1 Sign 'GH1'
0.6H x 2.1W

Fence Sign 'FS1'
1.24H x 2.4W

Code	Signage Type	Dimensions (m)	Area (sqm)
GH1	Gatehouse 1	0.6 H x 2.1 W	1.26
GH2	Gatehouse 2	0.6 H x 2.1 W	1.26
GS1	Gable Sign 1	1.5 H x 3.0 W	4.50
GS2	Gable Sign 1	1.5 H x 3.0 W	4.50
FS1	Fence Sign 1	1.2 H x 2.4 W	2.88

COVELLA CHILDCARE

at CNR SENTINEL & CUNNINGHAM DRIVES, FLAGSTONE QLD 4280
for PHARMAC PROPERTY GROUP

Streetscape Elevations - Signage



elia
architecture

PO Box 380, 9/661 Oxley Road, Corinda QLD 4075
p: 07 3379-7611 e: info@elia.com.au

PO Box 547, 4/109 Herries St, Toowoomba QLD 4350
p: 07 4632-0200 f: 07 4638 8044 e: info@elia.com.au

SD3-02B


drawing no

230401

project no

12-7-23

date

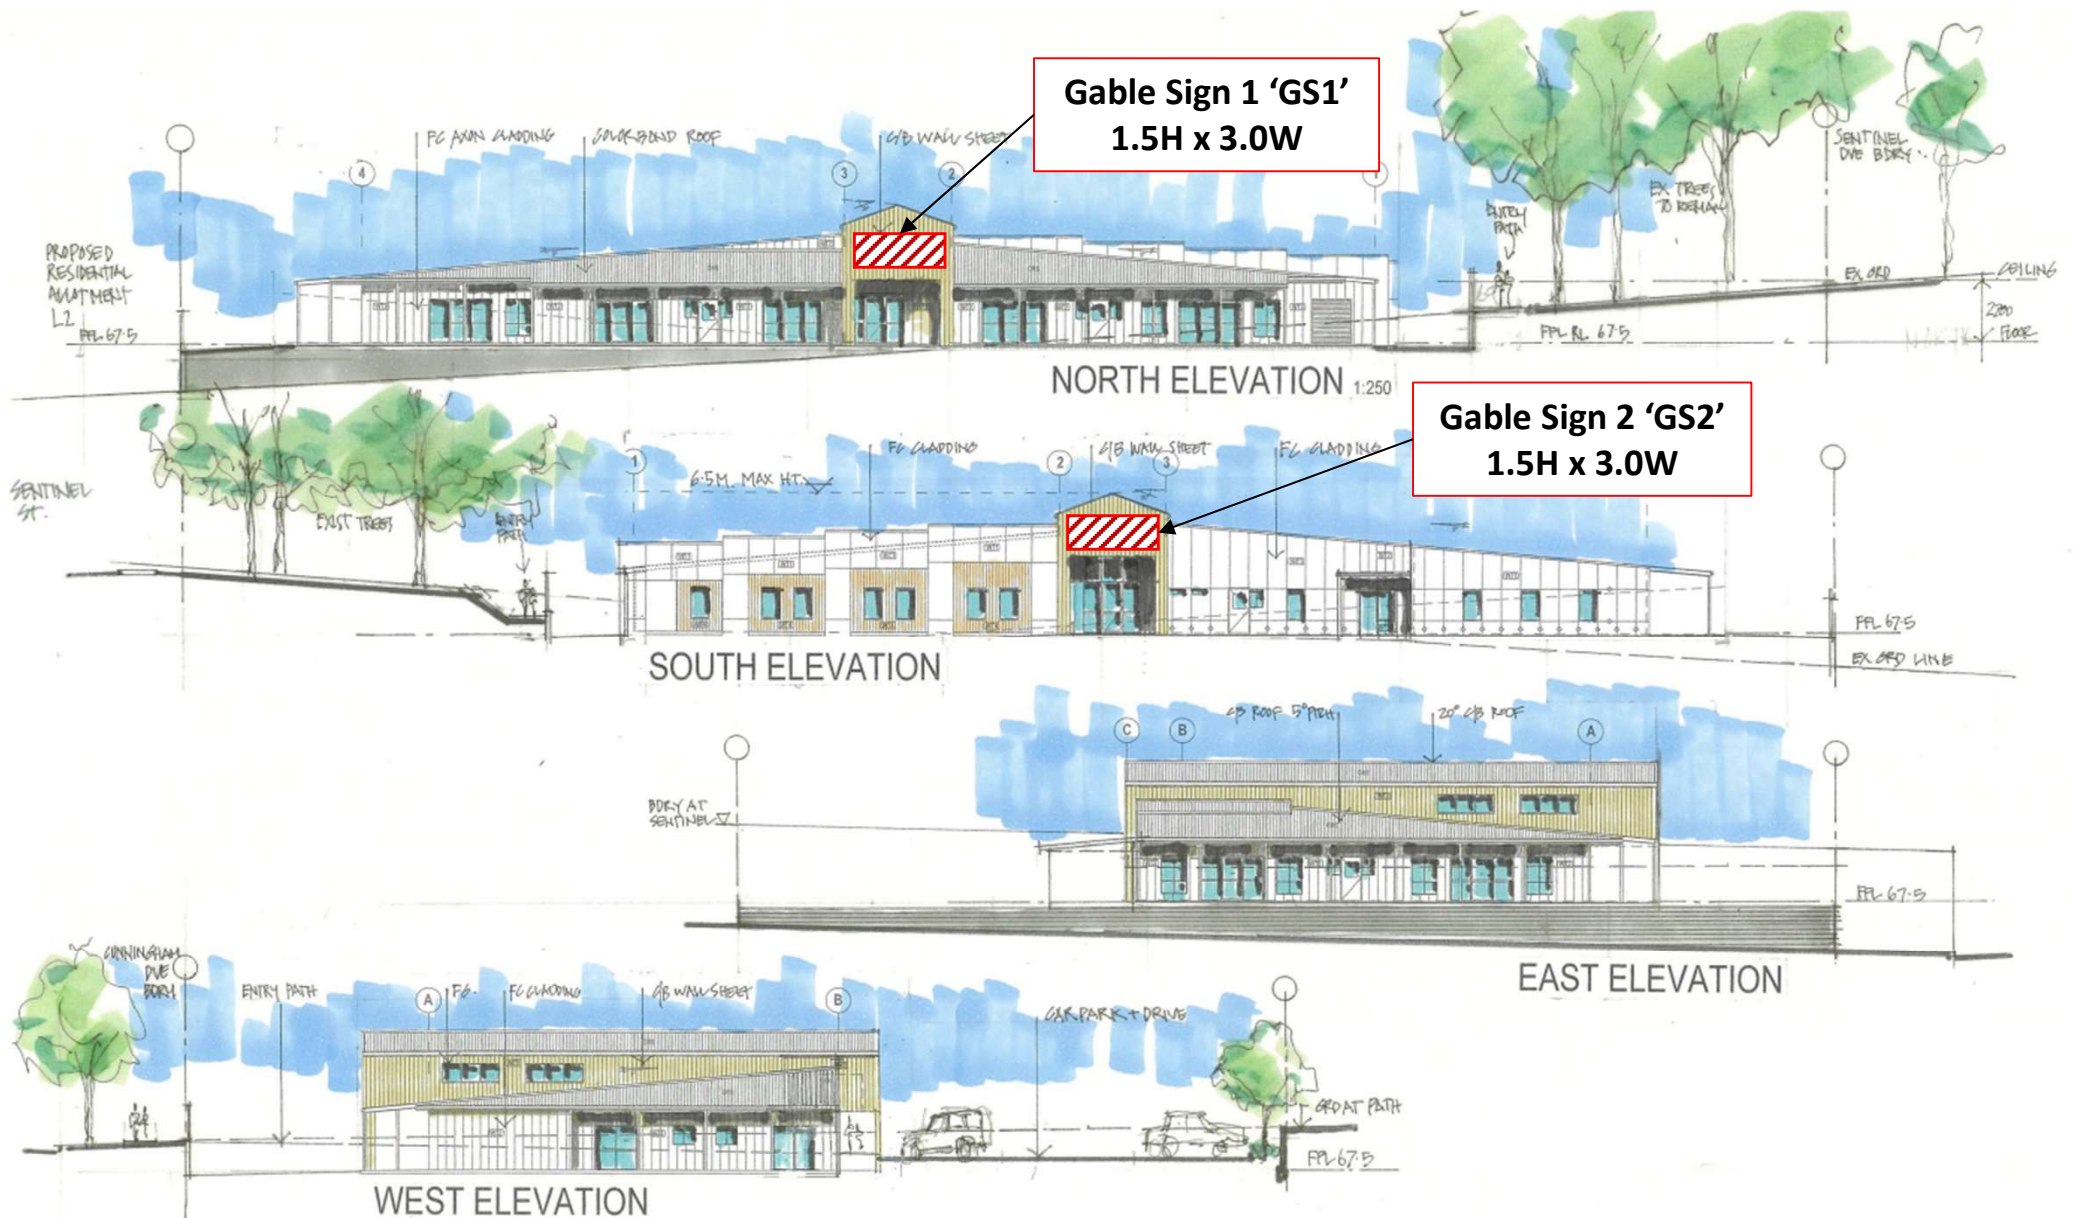

PLANS AND DOCUMENTS
referred to in the PDA
DEVELOPMENT APPROVAL



Approval no: DEV2023/1400
Date: 24/10/2023

COVELLA CHILD CARE 27.4.23



elia
architecture

COVELLA CHILD CARE

at CNR SENTINEL & CUNNINGHAM DRIVES, FLAGSTONE QLD 4280
for PHARMAC PROPERTY GROUP

Elevations - Signage

PO Box 380, 9/661 Oxley Road, Corinda QLD 4075
p: 07 3379-7611 e: info@elia.com.au

PO Box 547, 4/109 Harries St, Toowoomba QLD 4350
p: 07 4632-0200 f: 07 4638 8044 e: info@elia.com.au

603-01 B
drawing no
230401
project no
27.4.23
date

