


SIGN 1 - OPTION 1
HERO - NAMING SIGN
ABOVE AWNING SIGN

PLANS AND DOCUMENTS
referred to in the PDA
DEVELOPMENT APPROVAL



Approval no: DEV2023/1438
Date: 8 November 2023

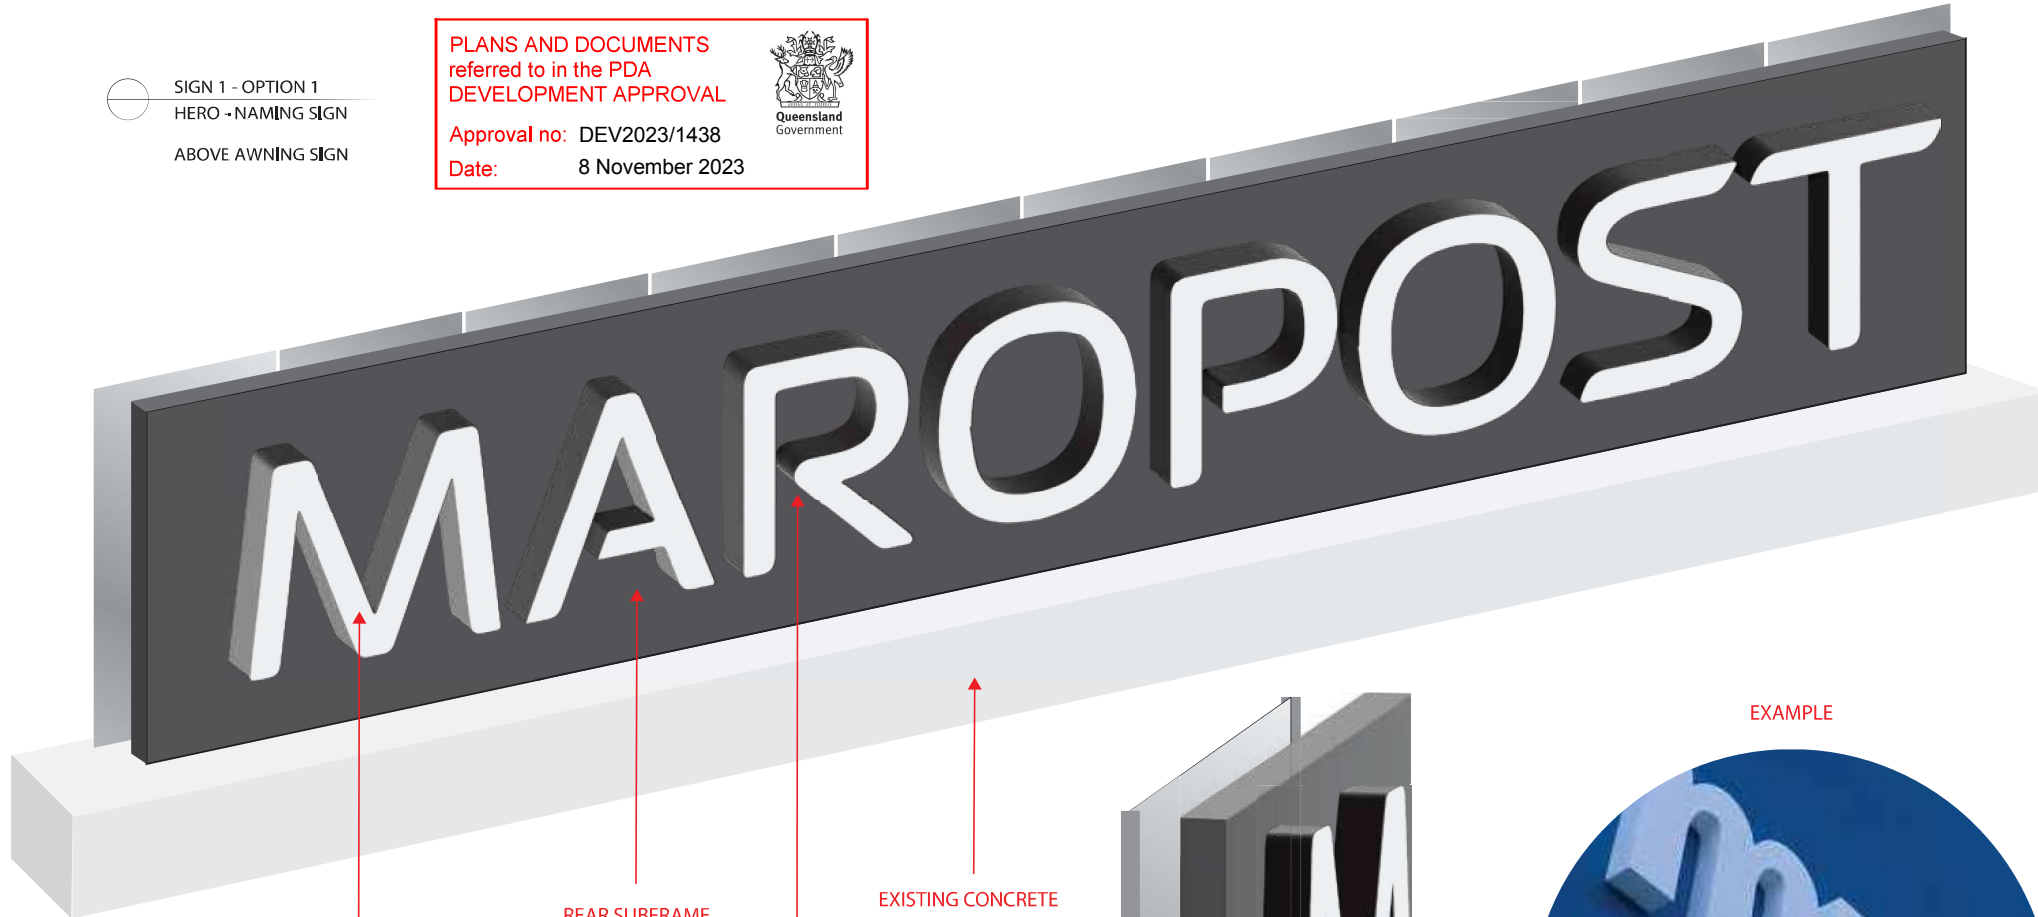

INTERNAL IP67 RATED LED'S

REAR SUBFRAME
MOUNTED TO CONCRETE SLAB
AS PER ENGINEER SPECS *

CLADDED IN NOMINATED
COLOUR COMPOSITE PANELS
FRONT & REAR

EXISTING CONCRETE
STRUCTURE

3D FABRICATED STAINLESS STEEL
LETTERING
OPAL ACRYLIC FACE
TRANSLUCENT VINYL TO FACE
FACE TO ILLUMINATE ONLY



EXAMPLE



- * REAR BACKING BOARD
- NOT ILLUMINATED
- TO BE ALUMINIUM CONSTRUCTION AS PER ENGINEER SPECIFICATIONS
- CLADDED IN ALUMINIUM COMPOSITE SHEETING ALL SIDES
- CLADDING TO BE NOMINATED GREY COLOUR, TO BEST MATCH EXISTING GLAZING ON SITE
- LETTERING TO MOUNT DIRECT TO FACE OF CLADDING

SIGN 1

Issue	Date	
E	17.02.22	For Quoting
Sheet	Sign Type Code	

SIGN 1 - OPTION 1
HERO - NAMING SIGN
ABOVE AWNING SIGN

PLANS AND DOCUMENTS
referred to in the PDA
DEVELOPMENT APPROVAL

Approval no: DEV2023/1438

Date: 8 November 2023



SIGN 1

Issue	Date	For Quoting
A	24.06.22	For Quoting
B	26.08.22	For Quoting
D	16.02.23	For Quoting
Sheet	Sign Type Code	

© Copyright 2022

This design / drawing remains the property of BLACK IN DESIGN and all rights strictly reserved.
Reproduction either wholly or in part / or issuance to third parties in any form whatsoever is
strictly prohibited without the written consent of BLACK IN DESIGN

Client
EVANS LONG

Job Name
A1 SUN CENTRAL

Date
26/08/22

Scale @ A3
NTS

Design No
1

Drawn
CB

Revision
1

Sign Type



SIGN 1

Issue	Date	
A	24.06.22	For Quoting
B	26.08.22	For Quoting
C	10.02.23	For Quoting
D	16.02.23	For Quoting
Sheet	Sign Type Code	



SIGN 1

Issue	Date	
A	24.06.22	For Quoting
B	26.08.22	For Quoting
C	10.02.23	For Quoting
D	16.02.23	For Quoting
Sheet	Sign Type Code	

PREPERATION

- SITE CONSULTATION
- INITIAL DESIGN CONCEPT
- FINAL SITE MEASURE
- PROVIDE PRINT READY ARTWORK
- PROOF APPROVAL FOR PRODUCTION

PLANS AND DOCUMENTS
referred to in the PDA
DEVELOPMENT APPROVAL



Approval no: DEV2023/1438

Date: 8 November 2023

SIGN DESCRIPTION

- ESTIMATED SIZE APPROX 11,000mm LONG (SITE INSPECTION REQUIRED TO COFIRM PRICING)
- WELDED REAR STEEL FRAME CONCEALED BEHIND LETTERING TO ENGINEER SPEC
- FABRICATE 3D LETTERS "MAROPOST"
- BLACK PAINTED RETURNS
- OPAL ACRYLIC FACE)
- INTERNALLY ILLUMINATED USING IP67 RATED LEDS
- SUPPLY OF TRANSFORMERS REQUIRED
- WIRE BACK TO NEAREST GPO PROVIDED BY EVANS BUILT ELECTRICIAN

INSTALLATION

- PROVIDE ALL NECESSARY SWMS DOCUMENTATION PRIOR TO WORKS COMMENCING
- SET UP SAFE WORKING AREA INCLUDING ROPE ACCESS EQUIPMENT
- INSTALL TO BUILDING AS PER ENGINEER SPECIFICATIONS

ENGINEERING

- PROVIDE SHOP DRAWINGS FOR ENGINEER CERTIFICATION
- PROVIDE ENGINEER APPROVED FORMS 15 & 16
- PLEASE NOTE; BUILDING DRAWING DETAILS AND SPECIFICATIONS TO BE PROVIDED IN SIGN LOCATION

NOTES

- EVANS BUILT TO PROVIDE ELECTRICAL FEED FOR SIGNAGE TO WITHIN 2M OF SIGN
- SUGGESTED THAT THE SIGN HAS A TIMER THAT ELECTRICIAN BUILDS INTO CIRCUIT AT SWITCH BOARD
- THIS QUOTE DOES NOT INCLUDE COUNCIL LODGMENT FEE, IF REQUIRED, THIS TO BE QUOTED SEPERATE

Issue	Date	
A	24.06.22	For Quoting
E	17.02.22	For Quoting
Sheet	Sign Type Code	