

Notes:

- Extent of approval is indicative of the locations of the proposed outdoor dining structures annotated in blue
- Outdoor dining structures 3, 5, 6, 7, 8, 9, 12 and 13 subject to compliance assessment in accordance with Conditions of approval.

AMENDED IN RED

By: **Marissa Bais**

Date: **24 November 2023**



PLANS AND DOCUMENTS


referred to in the
PDA DEVELOPMENT APPROVAL

Approval no.: **DEV2023/1408**

Date: **28 November 2023**



Appropriate separation distance and adjoining interface to be considered between dining structures 7 and 8

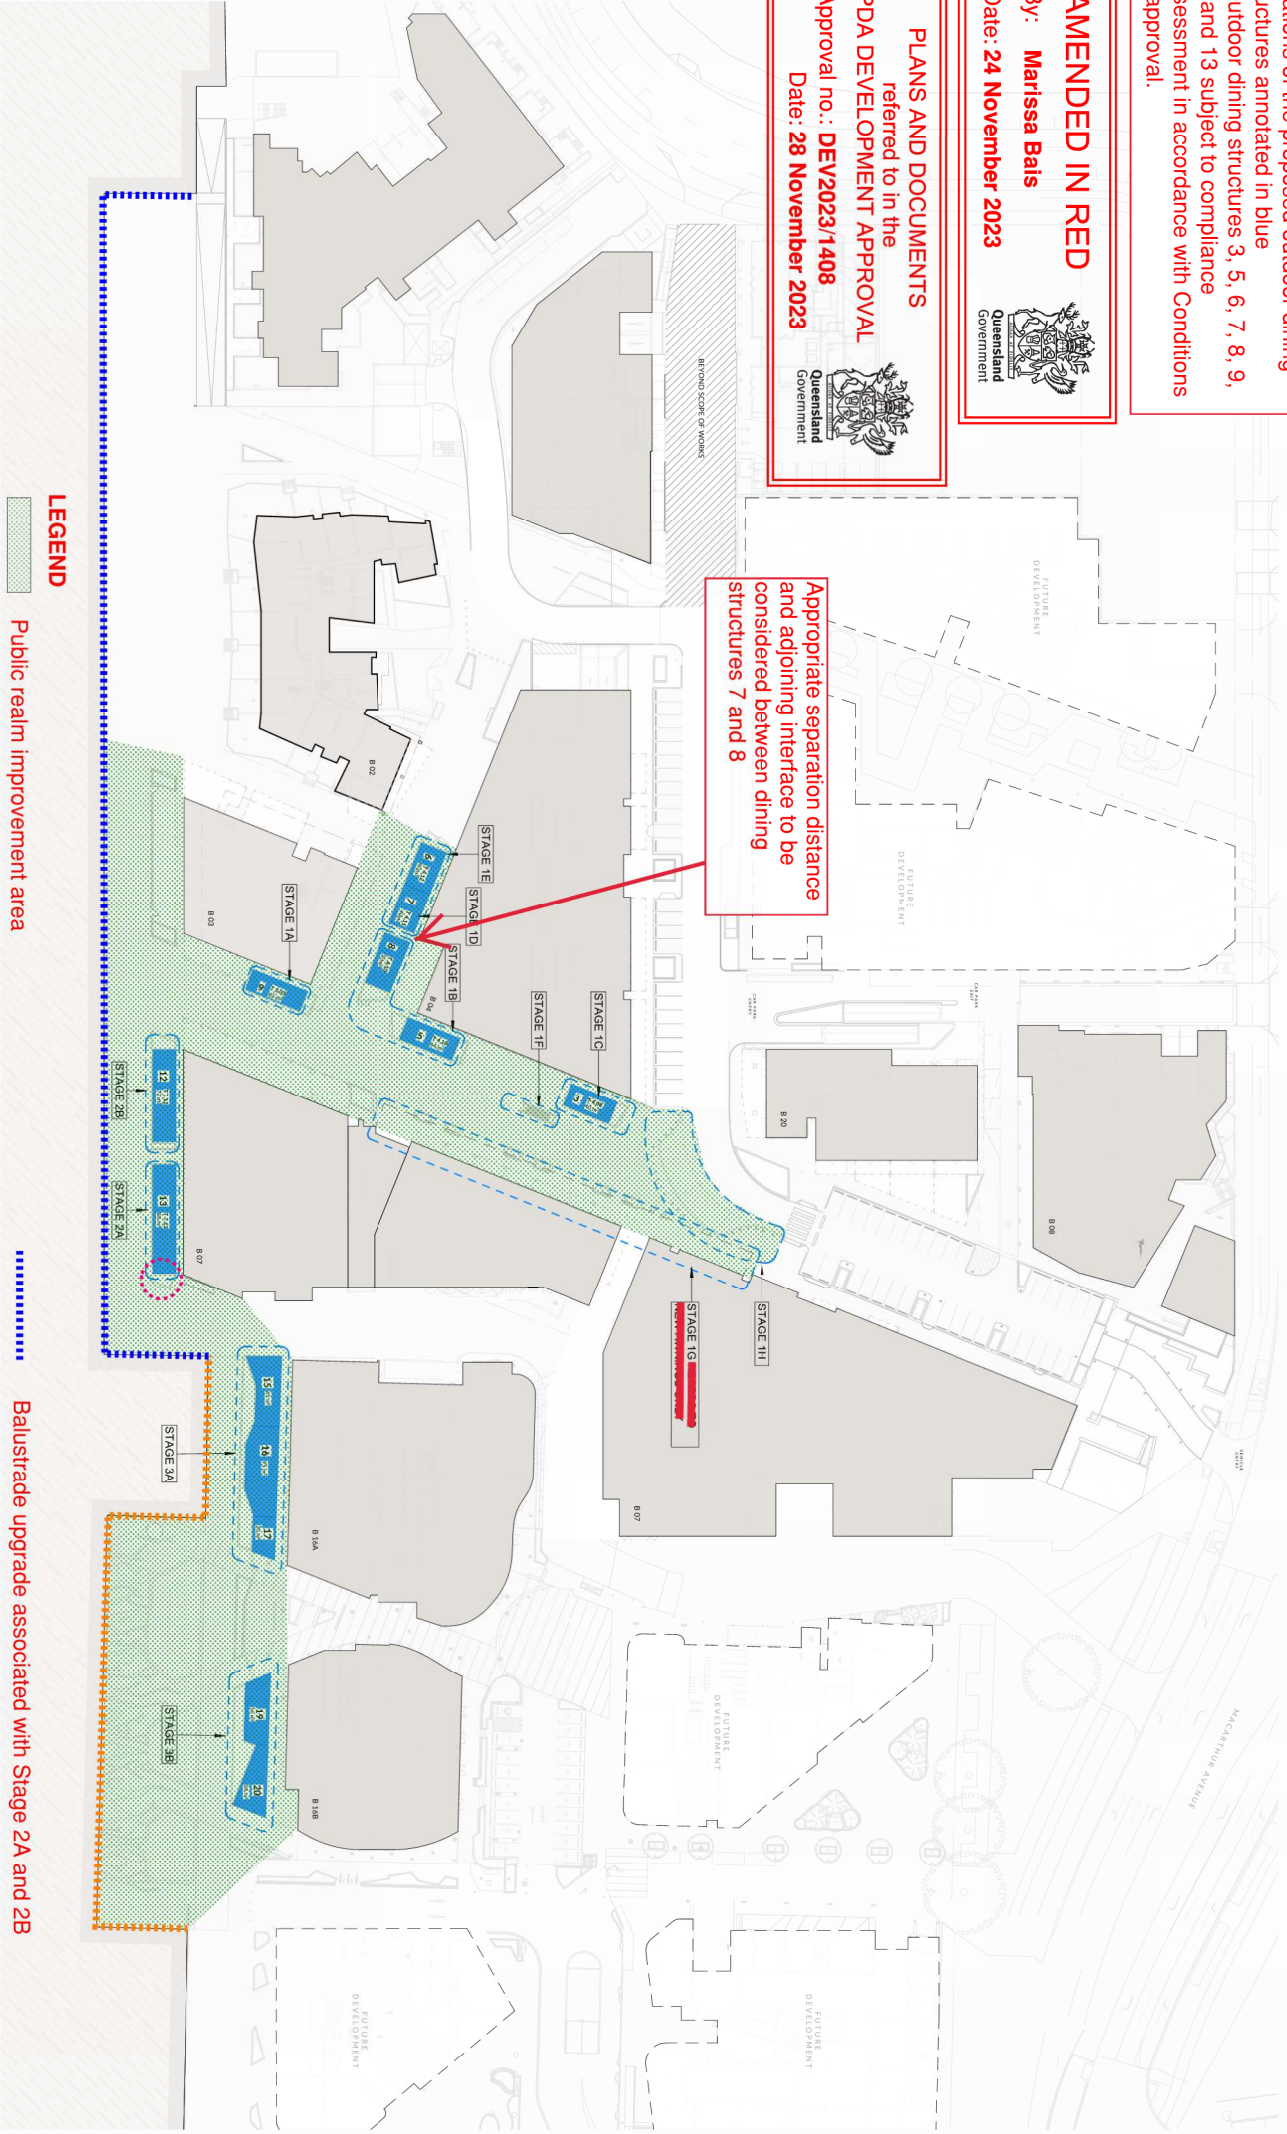

LEGEND

Public realm improvement area

Proposed outdoor dining structures

Outdoor dining structure investigation area (Condition 33)

Balustrade upgrade associated with Stage 2A and 2B

Balustrade upgrade associated with Stages 3A and 3B

As indicated @ A3 DWG NO.A-02-004 REV.1

TITLE: Indicative Site Masterplan - Proposed Outdoor Dining Area