



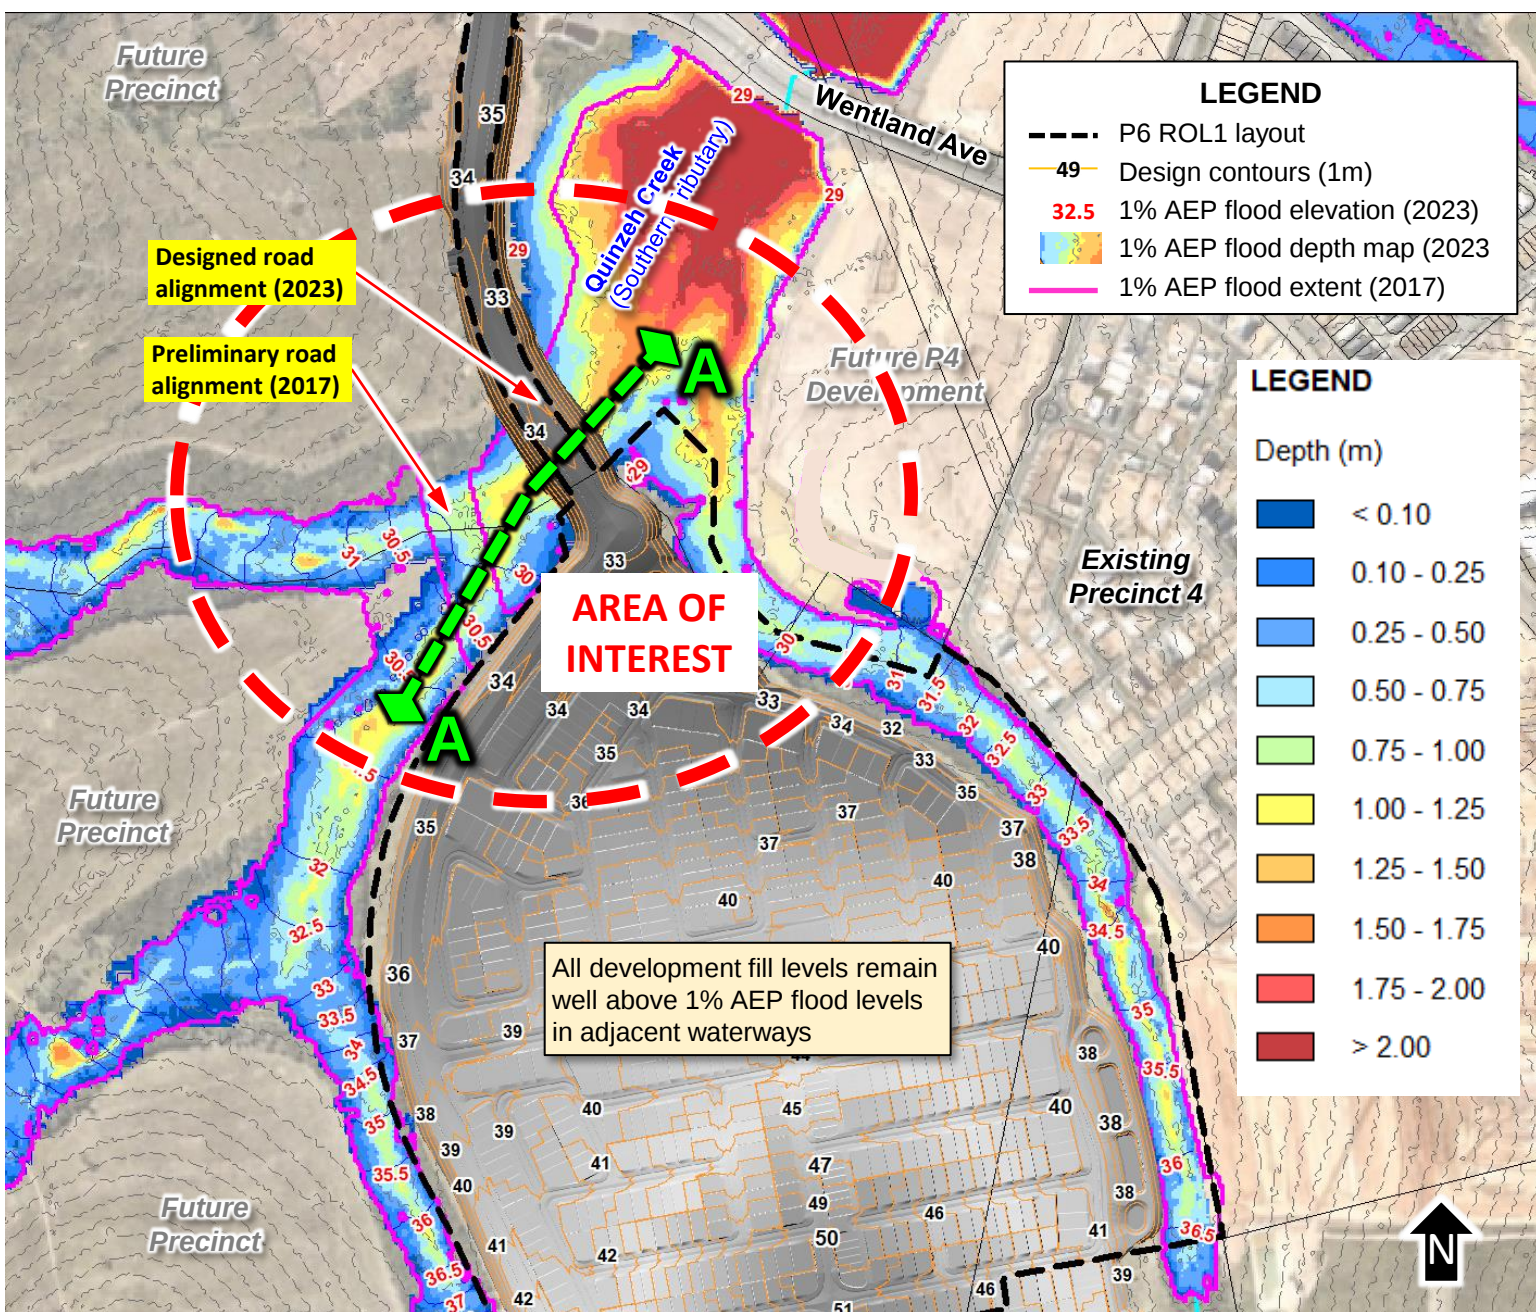

LONG SECTION A-A

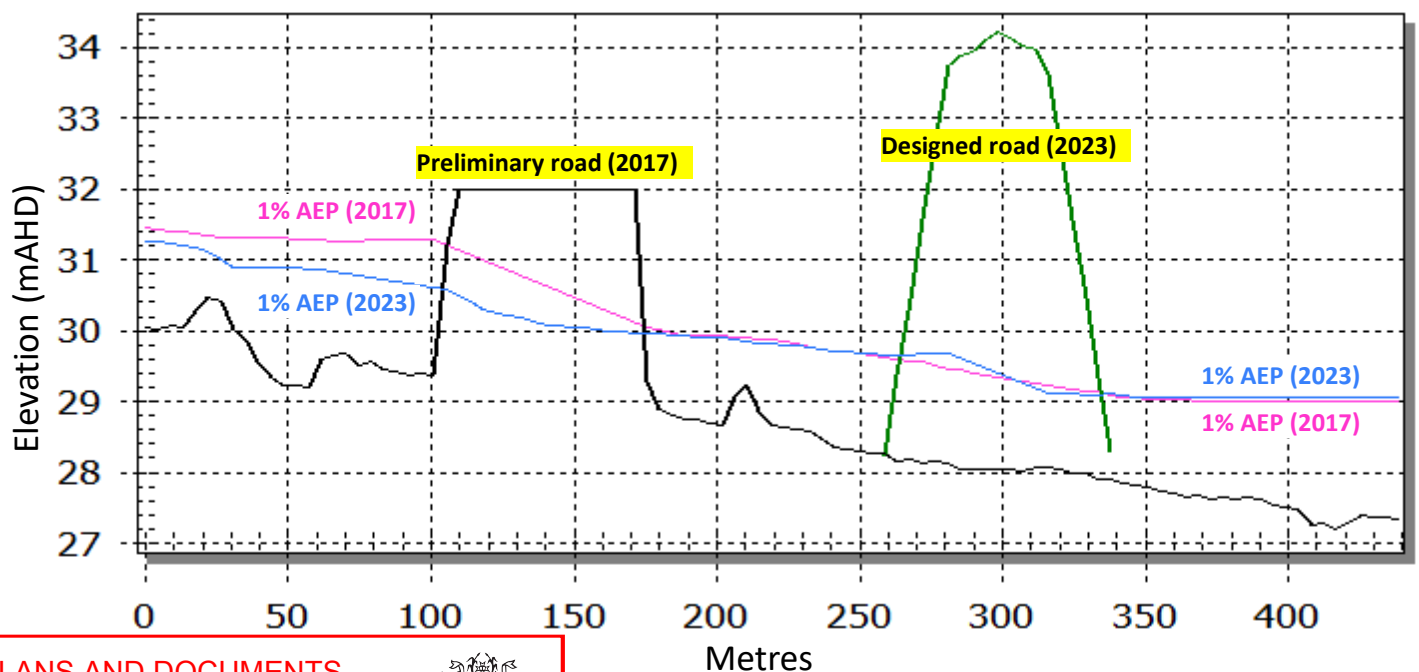

PLANS AND DOCUMENTS
referred to in the PDA
DEVELOPMENT APPROVAL

Approval no: DEV2023/1433

Date: 22 December 2023



Yarrabilba Precinct 6 ROL1
1% AEP Flood Comparison
Preliminary vs Design Road Alignment
14-11-23