

C:\Users\j\MapData\LocalTemp\MapData\Publish_224\21-233-SK051-SK051-P06ROL1-FUNC-LAYOUT.dwg Plotted by: JS on 28/11/2023 2:45:01 PM

REFER SHEET 1

FAUNA CORRIDOR

PLANS AND DOCUMENTS
referred to in the PDA
DEVELOPMENT APPROVAL

Approval no: DEV2023/1433
Date: 22 December 2023



LEGEND

STAGE BOUNDARY
PROPOSED KERB FACE
PROPOSED ROAD CENTRELINE
PROPOSED FOOTPATH
NOMINATED DRIVEWAY LOCATION

FUTURE
ROL

EXISTING
P04ROL1

PEDESTRIAN/CYCLE CROSSING
TO MAJOR CYCLE ROUTE TO
TOWNCENTRE

OPEN SPACE

3m SHARED PATH

OPEN SPACE

DRIVEWAY CONFIGURATION TO BE
CONFIRMED DURING DETAIL DESIGN

BIN SLABS FOR
LOTS 109-110

DRIVEWAY CONFIGURATION TO BE
CONFIRMED DURING DETAIL DESIGN

BIN SLABS FOR
LOTS 145-146

BIN SLABS FOR
LOTS 294-295

REFER RPS LANDSCAPE FOR
ACCESS RESTRICTION DETAILS

DRIVEWAY CONFIGURATION TO BE
CONFIRMED DURING DETAIL DESIGN

BIN SLABS FOR
LOTS 200-201

BUS STOP. EXACT
LOCATION TO BE CONFIRMED
DURING DETAILED DESIGN

ROADWORKS PLAN
SCALE 1:1000


REFER SHEET 3

SCALE
1: 1000 (A1 UNREDUCED)

DO NOT SCALE THIS DRAWING
IF IN DOUBT - ASK!



LOCALITY PLAN

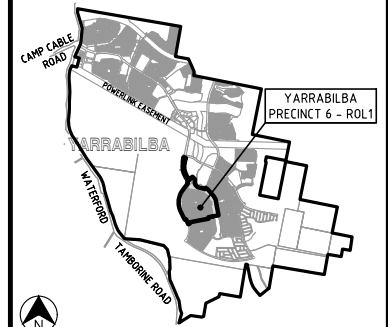

REVISIONS

No	Description	Date	By
A	FOR APPROVAL	28.07.23	SLK
B	BIN SLABS AMENDED	24.08.23	SLK
C	STAGE BDY & LOT TYPES AMENDED	28.11.23	JS

Associated Consultants



Client



Project



PRECINCT 6 - ROL1
PRELIMINARY PLANNING
FUNCTIONAL DRAWINGS




ABN 35 112 53 611
L1, 62 Astor Tce
Spring Hill Q 4000
07 3017 1900
www.kngroup.com.au

Approved

Drawing Title
P06ROL1 FUNCTIONAL LAYOUT
ROADWORKS PLAN
SHEET 2

Drawn SLK	Designed JAS	Checked RM	Date JUL 23
Scale AS SHOWN	Drawing No 21-233-SK052	Sheet 02 of 18	Revision C

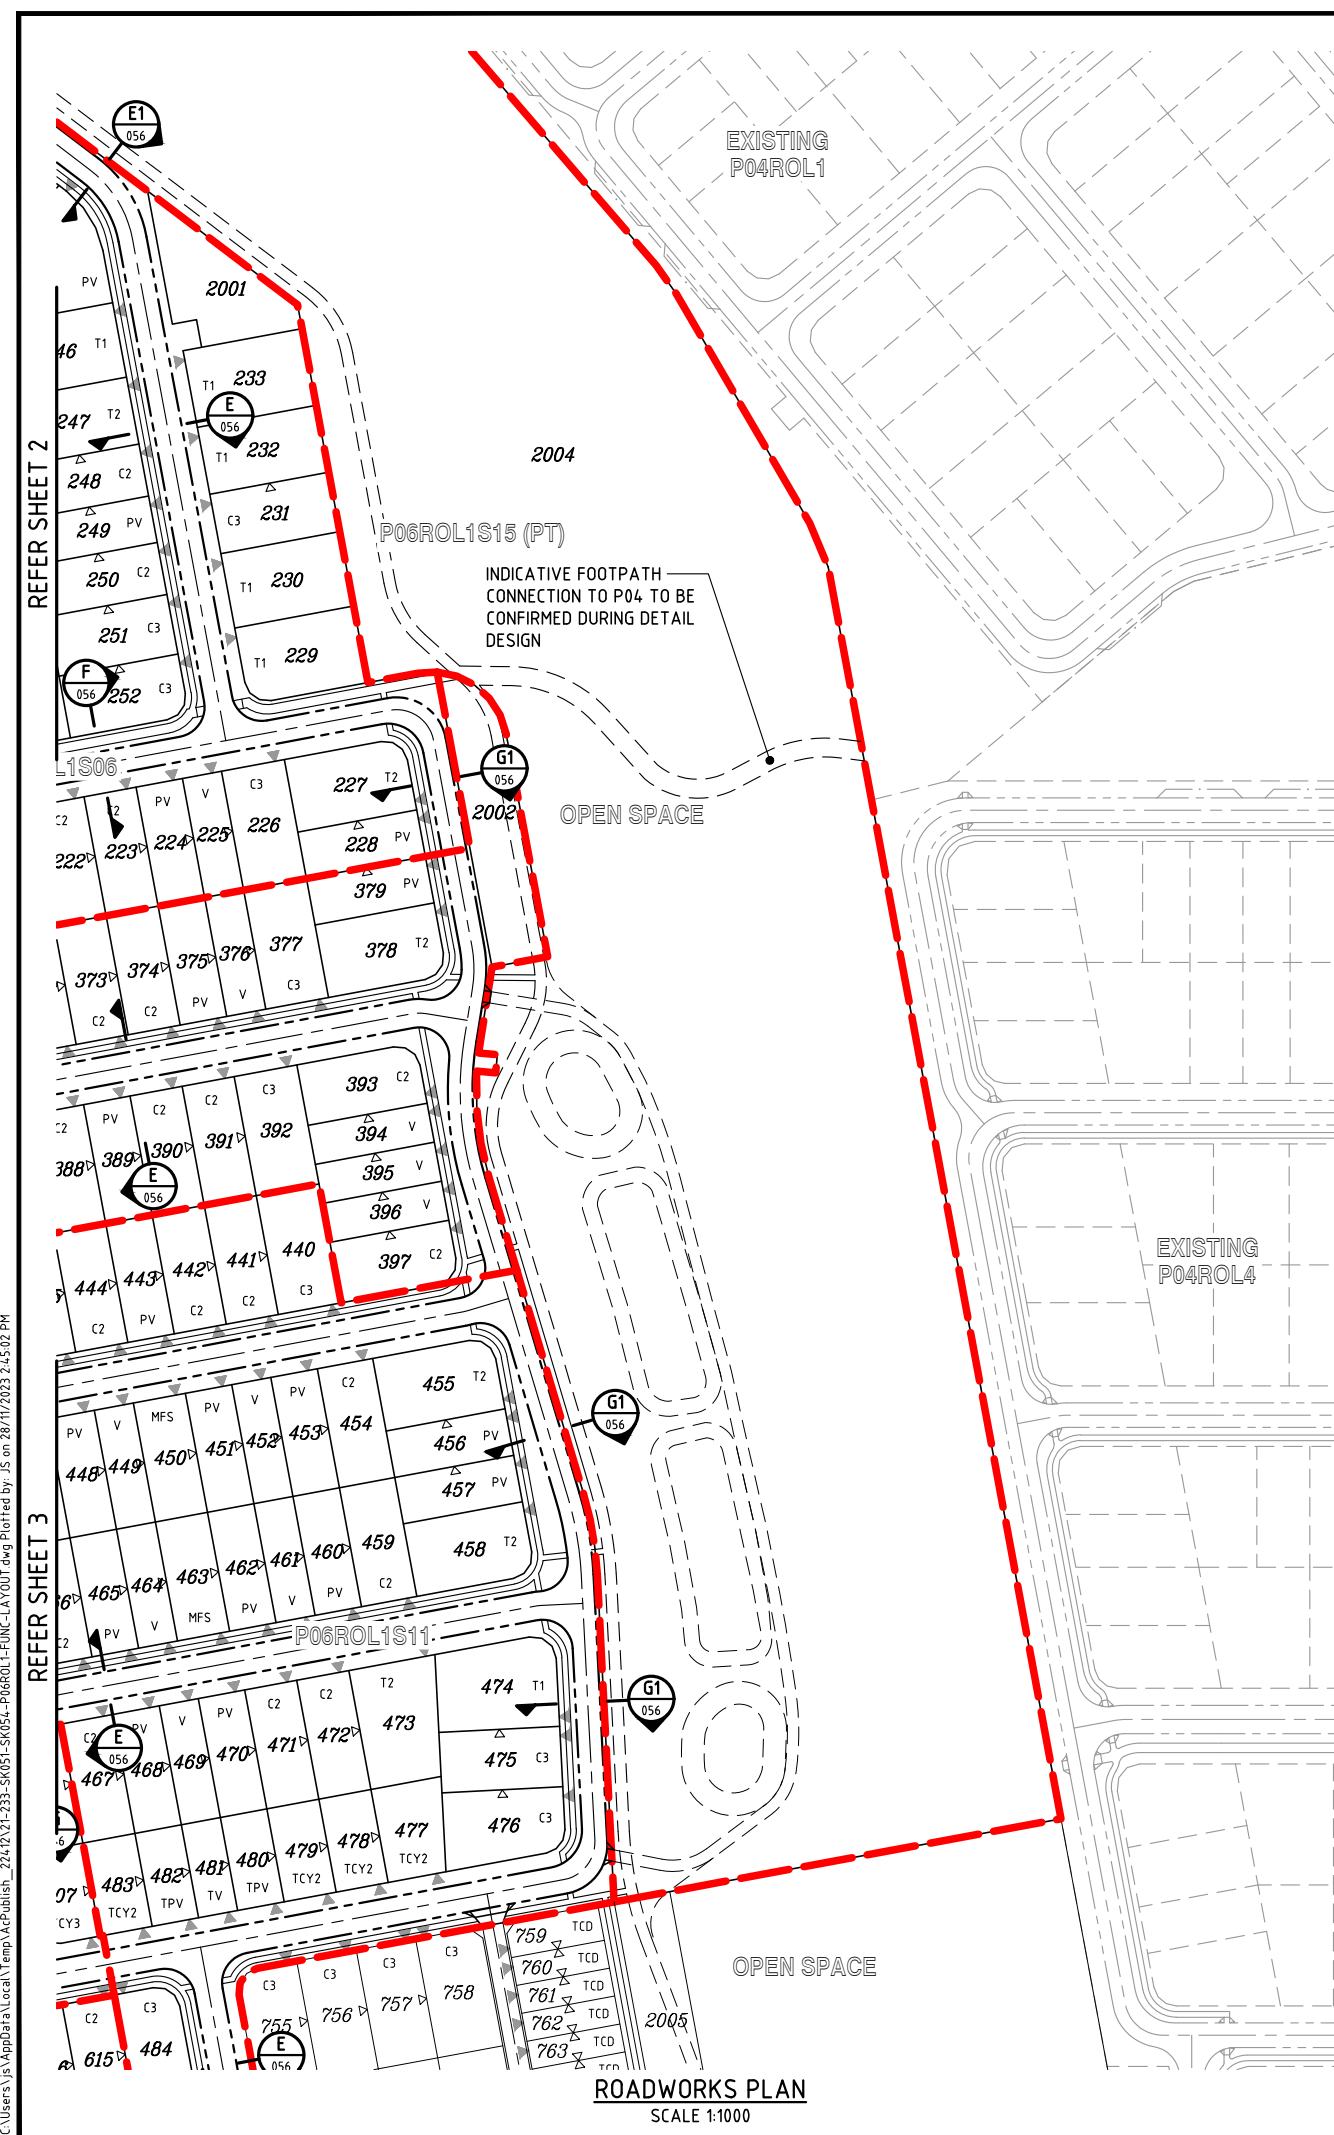

REFER SHEET 2


REFR SHEET 3

ROADWORKS PLAN

SCALE 1:1000

LEGEND

	STAGE BOUNDARY
	PROPOSED KERB FACE
	PROPOSED ROAD CENTRELINE
	PROPOSED FOOTPATH
	NOMINATED DRIVEWAY LOCATION

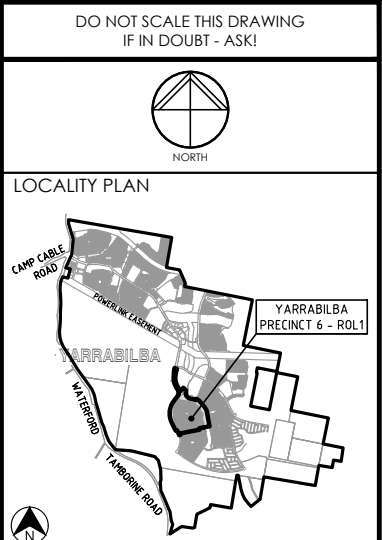[illegible]

Associated Consultants

rps

Client

The Lendlease logo is a stylized, abstract shape composed of several overlapping geometric forms. It features a vibrant color gradient, transitioning from a bright yellow at the top left to a deep green at the bottom right. The word "lendlease" is written in a clean, white, sans-serif font across the center of the logo.

Project



YARRABILBA

PRECINCT 6 - ROL1
PRELIMINARY PLANNING
FUNCTIONAL DRAWINGS



kngroup

ABN 35 112 53 611
L1, 62 Astor Tce
Spring Hill Q 4000
07 3017 1900
www.kngroup.com.au


PLANS AND DOCUMENTS
referred to in the PDA
DEVELOPMENT APPROVAL

Approval no: **DEV2023/1433**



Date: **22 December 2023**



Queensland
Government

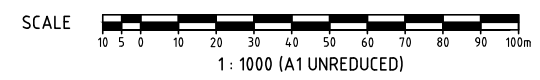

Approved			
Drawing Title P06ROL1 FUNCTIONAL LAYOUT ROADWORKS PLAN SHEET 4			
Drawn SLK	Designed JAS	Checked RM	Date JUL 23
Scale AS SHOWN			Sheet 04 of 18
A1	Drawing No 21-233-SK054		Revision C

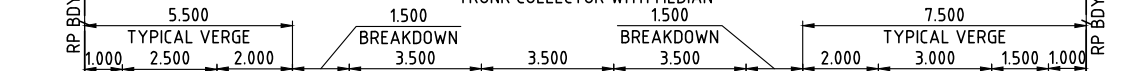
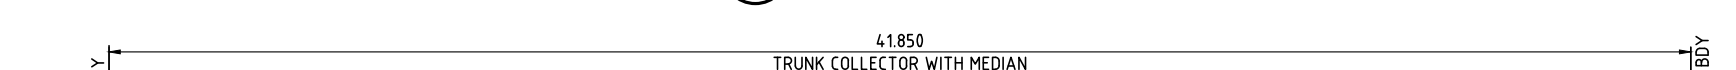


PLANS AND DOCUMENTS
referred to in the PDA
DEVELOPMENT APPROVAL


Approval no: DEV2023/1433

Date: 22 December 2023



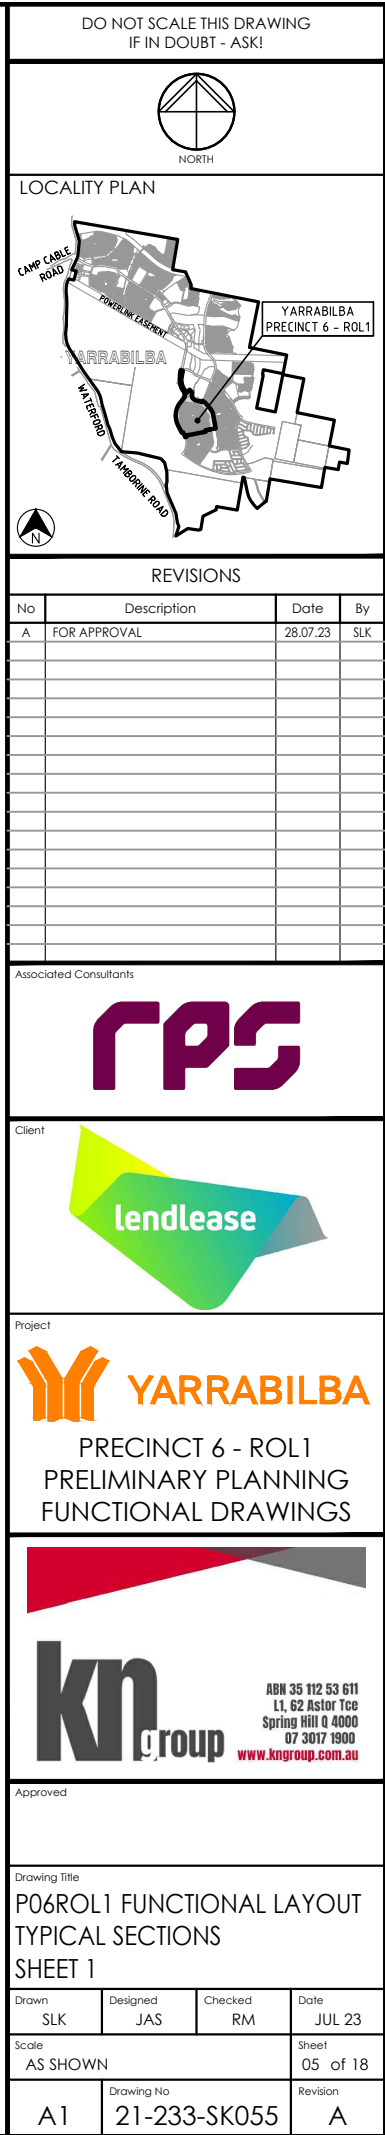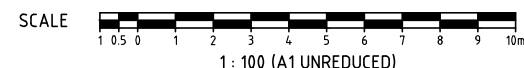

M:\2021\12233 Yarrabilba Precinct 6 Preliminary Support\Engineering\A\cad\21-233-SK057-SK060-P06ROL1-FUNC-SERVICES.dwg Plotted by: JS on 28/11/2023 2:45:12 PM

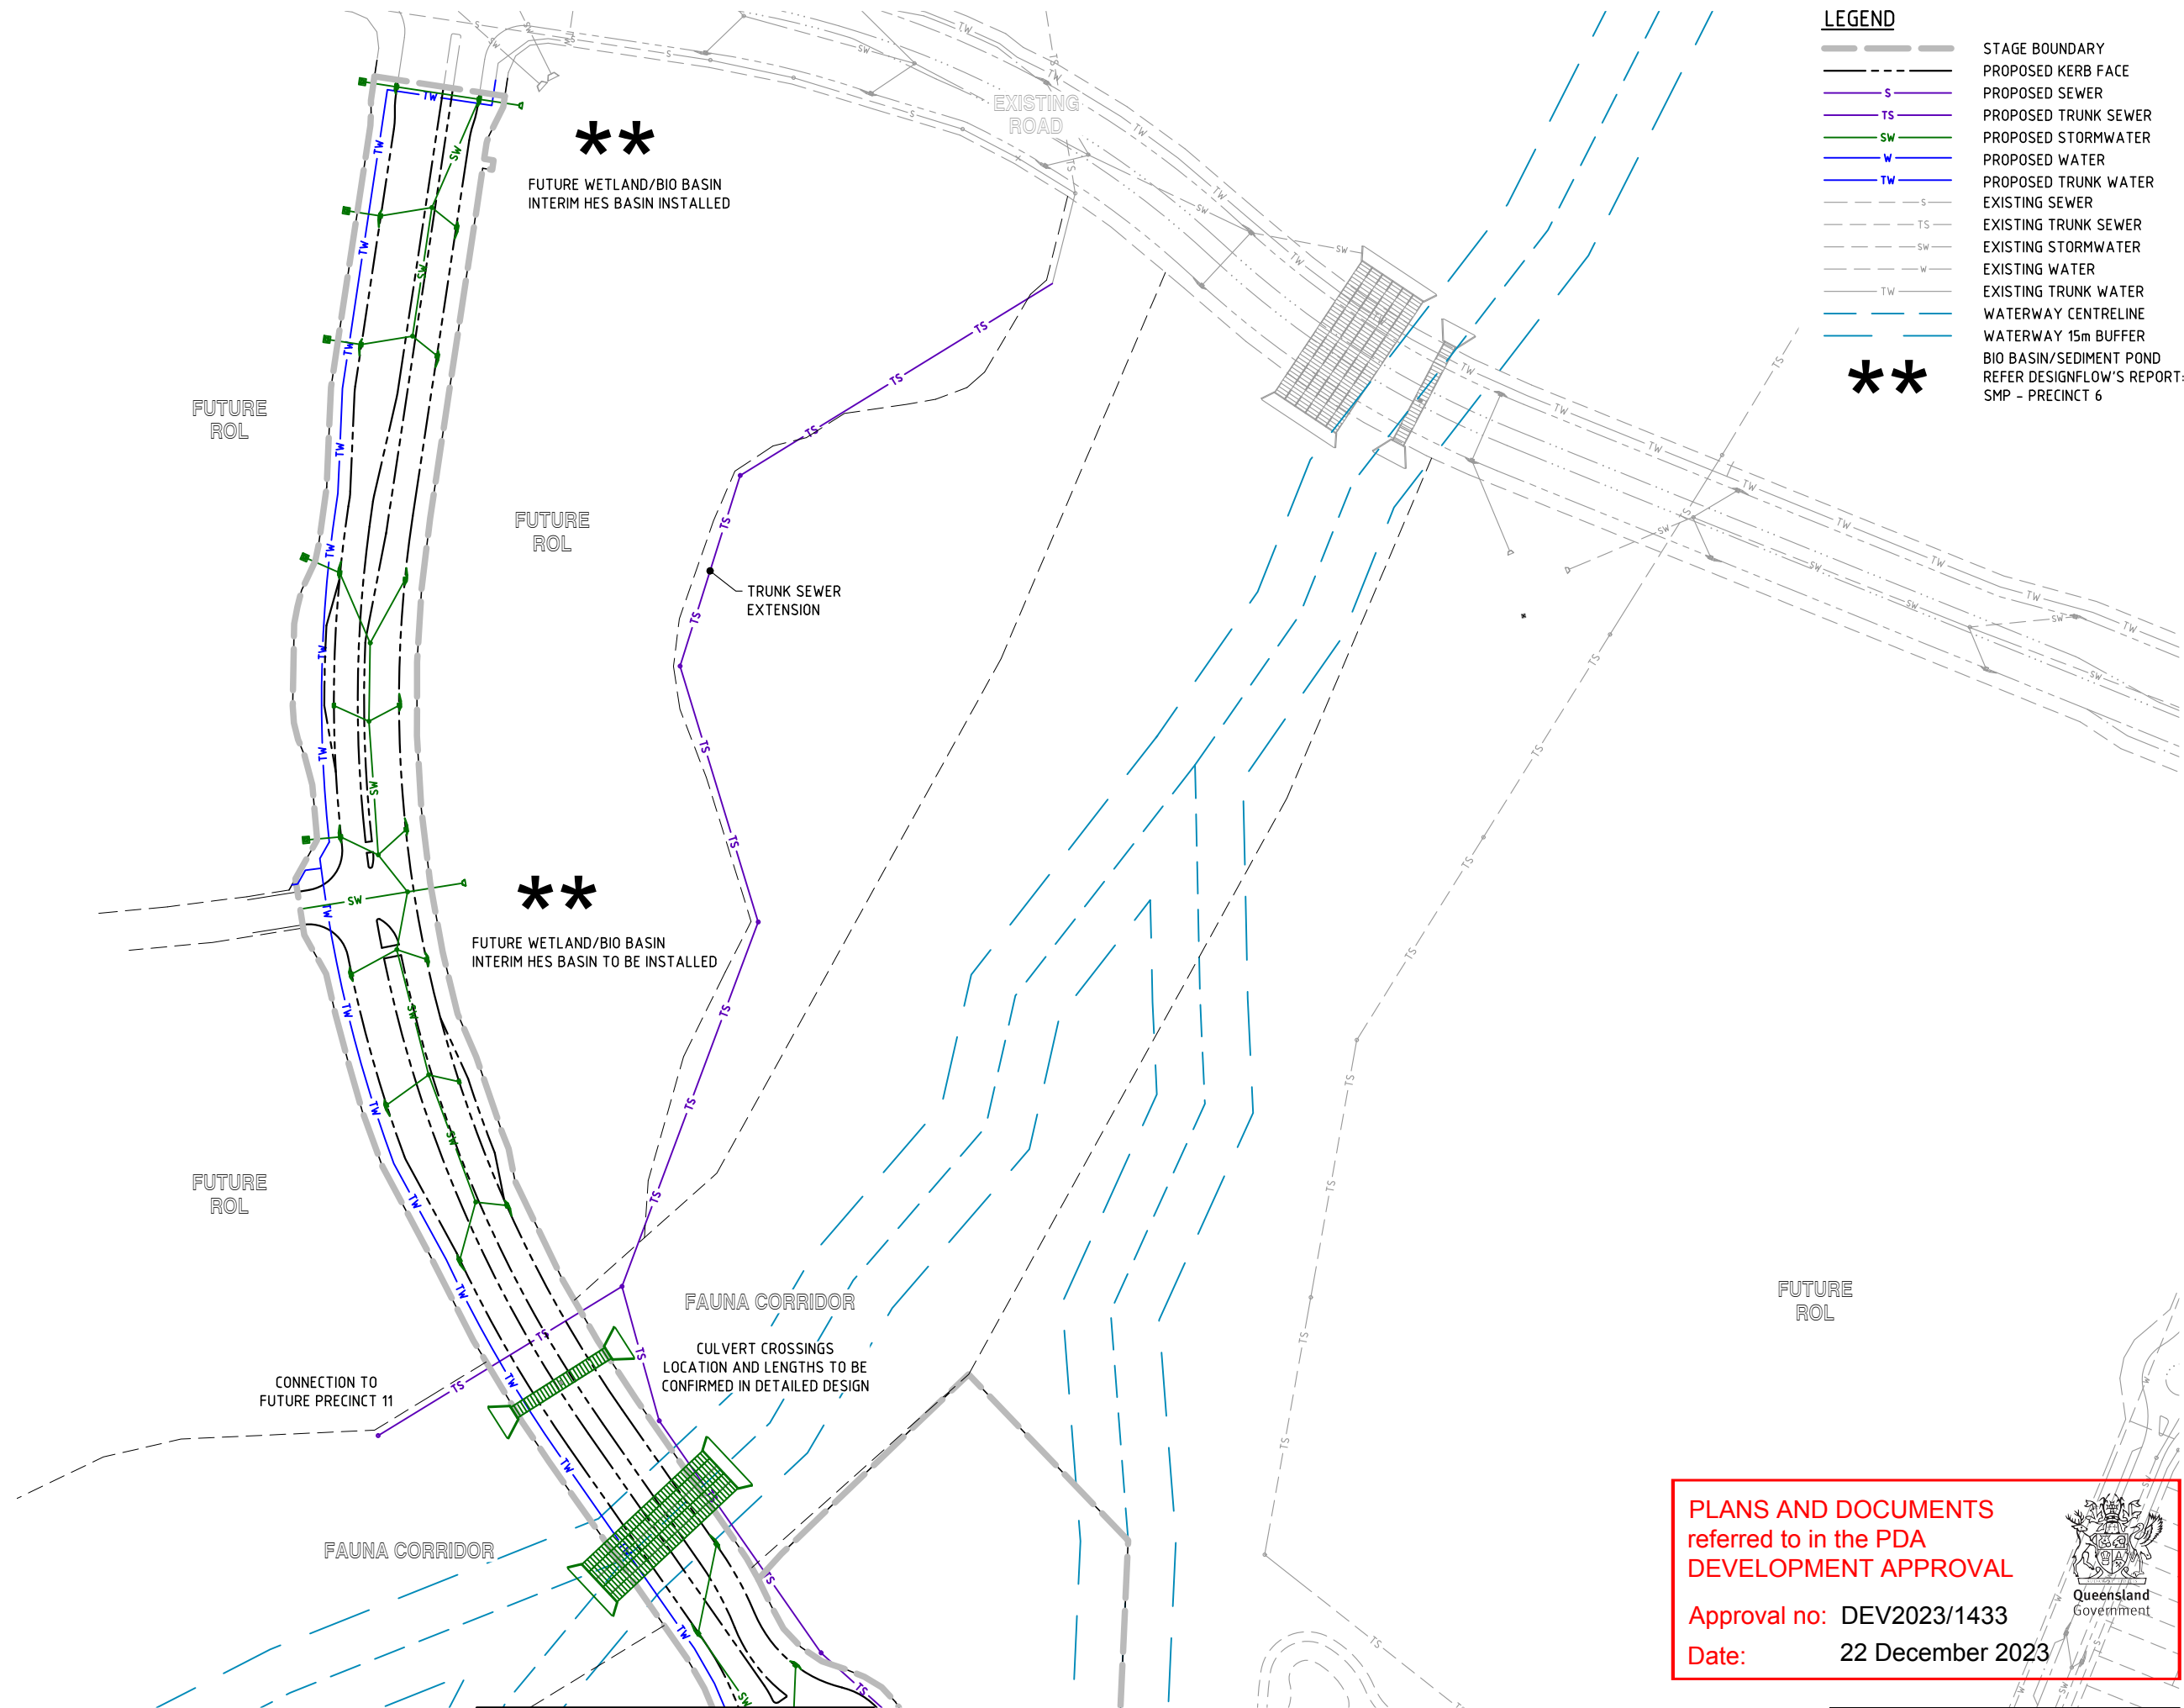

LEGEND

---	STAGE BOUNDARY
---	PROPOSED KERB FACE
S	PROPOSED SEWER
TS	PROPOSED TRUNK SEWER
SW	PROPOSED STORMWATER
W	PROPOSED WATER
TW	PROPOSED TRUNK WATER
---	EXISTING SEWER
---	EXISTING TRUNK SEWER
---	EXISTING STORMWATER
---	EXISTING WATER
---	EXISTING TRUNK WATER
---	WATERWAY CENTRELINE
---	WATERWAY 15m BUFFER
---	BIO BASIN/SEDIMENT POND
---	REFER DESIGNFLOW'S REPORT: SMP - PRECINCT 6

DO NOT SCALE THIS DRAWING
IF IN DOUBT - ASK!

NORTH

LOCALITY PLAN

CAMP CABLE ROAD
POWELL LANE
YARRABILBA
WATERBURY ROAD
YARRABILBA PRECINCT 6 - ROL1

REVISIONS

No	Description	Date	By
A	FOR APPROVAL	28.07.23	SLK

Associated Consultants

rps

Client

lendlease

Project

YARRABILBA
PRECINCT 6 - ROL1
PRELIMINARY PLANNING
FUNCTIONAL DRAWINGS

kn group
ABN 35 112 53 611
L1, 62 Astor Terrace
Spring Hill Q 4000
07 3017 1900
www.kngroup.com.au

Approved

Drawing Title
P06ROL1 FUNCTIONAL LAYOUT
SERVICES PLAN
SHEET 1

Drawn SLK	Designed JAS	Checked RM	Date JUL 23
Scale AS SHOWN	Drawing No 21-233-SK057		Revision A

Sheet
07 of 18

PLANS AND DOCUMENTS
referred to in the PDA
DEVELOPMENT APPROVAL

Approval no: DEV2023/1433

Date: 22 December 2023

Queensland Government

SCALE

10 5 0 10 20 30 40 50 60 70 80 90 100m

1 : 1000 (A1 UNREDUCED)

REFER SHEET 2

SERVICES PLAN
SCALE 1:1000

[illegible]

CP2



 **YARRABILBA**

PRECINCT 6 - ROL1
PRELIMINARY PLANNING
FUNCTIONAL DRAWINGS

KN GROUP

ABN 35 112 521 111
L1, 62 Aston
Spring Hill Q4
07 3017 1111
www.knagroup.com

Drawing Title

P06ROL1 FUNCTIONAL LAYOUT
SERVICES PLAN
SHEET 2

Drawn SLK	Designed JAS	Checked RM	Date JUL 23
Scale AS SHOWN			Sheet 08 of 18
A1	Drawing No 21-233-SK058		Revision C



Queensland
Government

Date: 22 December 2023

Date: 22 December 2023

	STAGE BOUNDARY
	PROPOSED KERB FACE
	PROPOSED SEWER
	PROPOSED TRUNK SEWER
	PROPOSED STORMWATER
	PROPOSED WATER
	PROPOSED TRUNK WATER
	EXISTING SEWER
	EXISTING TRUNK SEWER
	EXISTING STORMWATER
	EXISTING WATER
	EXISTING TRUNK WATER
	WATERWAY CENTRELINE
	WATERWAY 15m BUFFER
	BIO BASIN/SEDIMENT POND REFER DESIGN/FLOW'S REPORT: SMP - PRECINCT 6

**

FAUNA CORRIDOR

FUTURE
ROL

EXISTING
P04ROL1

OPEN SPACE

OPEN SPACE

CONNECTION TO
FUTURE PRECINCT 9A

SERVICES PLAN
SCALE 1:1000

REFER SHEET 3

SCALE  1: 1000 (A1 UNREDUCED)

1\2021\21233 Yarrabilba Precinct 6 Preliminary Support\Engineering\Acad\21-233-SK057-SK060-P06R01.1-FUNC-SERVICES.dwg Plotted by: JS on 28/11/2023 2:45:12 PM

CAMP CABLE ROAD

POWERLINK EASTERN

YARRABILBA

WATERFORD

TAMBORINE ROAD

YARRABILBA PRECINCT 6

[illegible]

CP2




kn group


ABN 35 112 53 611
L1, 62 Astor Tee
Spring Hill Q 4000
07 3017 1900
www.knigroup.com.au

Drawing Title
P06ROL1 FUNCTIONAL LAYOUT
SERVICES PLAN
SHEET 3

Drawn SLK	Designed JAS	Checked RM	Date JUL 23
Scale AS SHOWN			Sheet 09 of 18
A1	Drawing No 21-233-SK059		Revision B

 

M:\2021\12233 Yarrabilba Precinct 6 Preliminary Support\Engineering\A\cad\21-233-SK060-P06ROL1-FUNC-SERVICES.dwg Plotted by: JS on 28/11/2023 2:45:14 PM

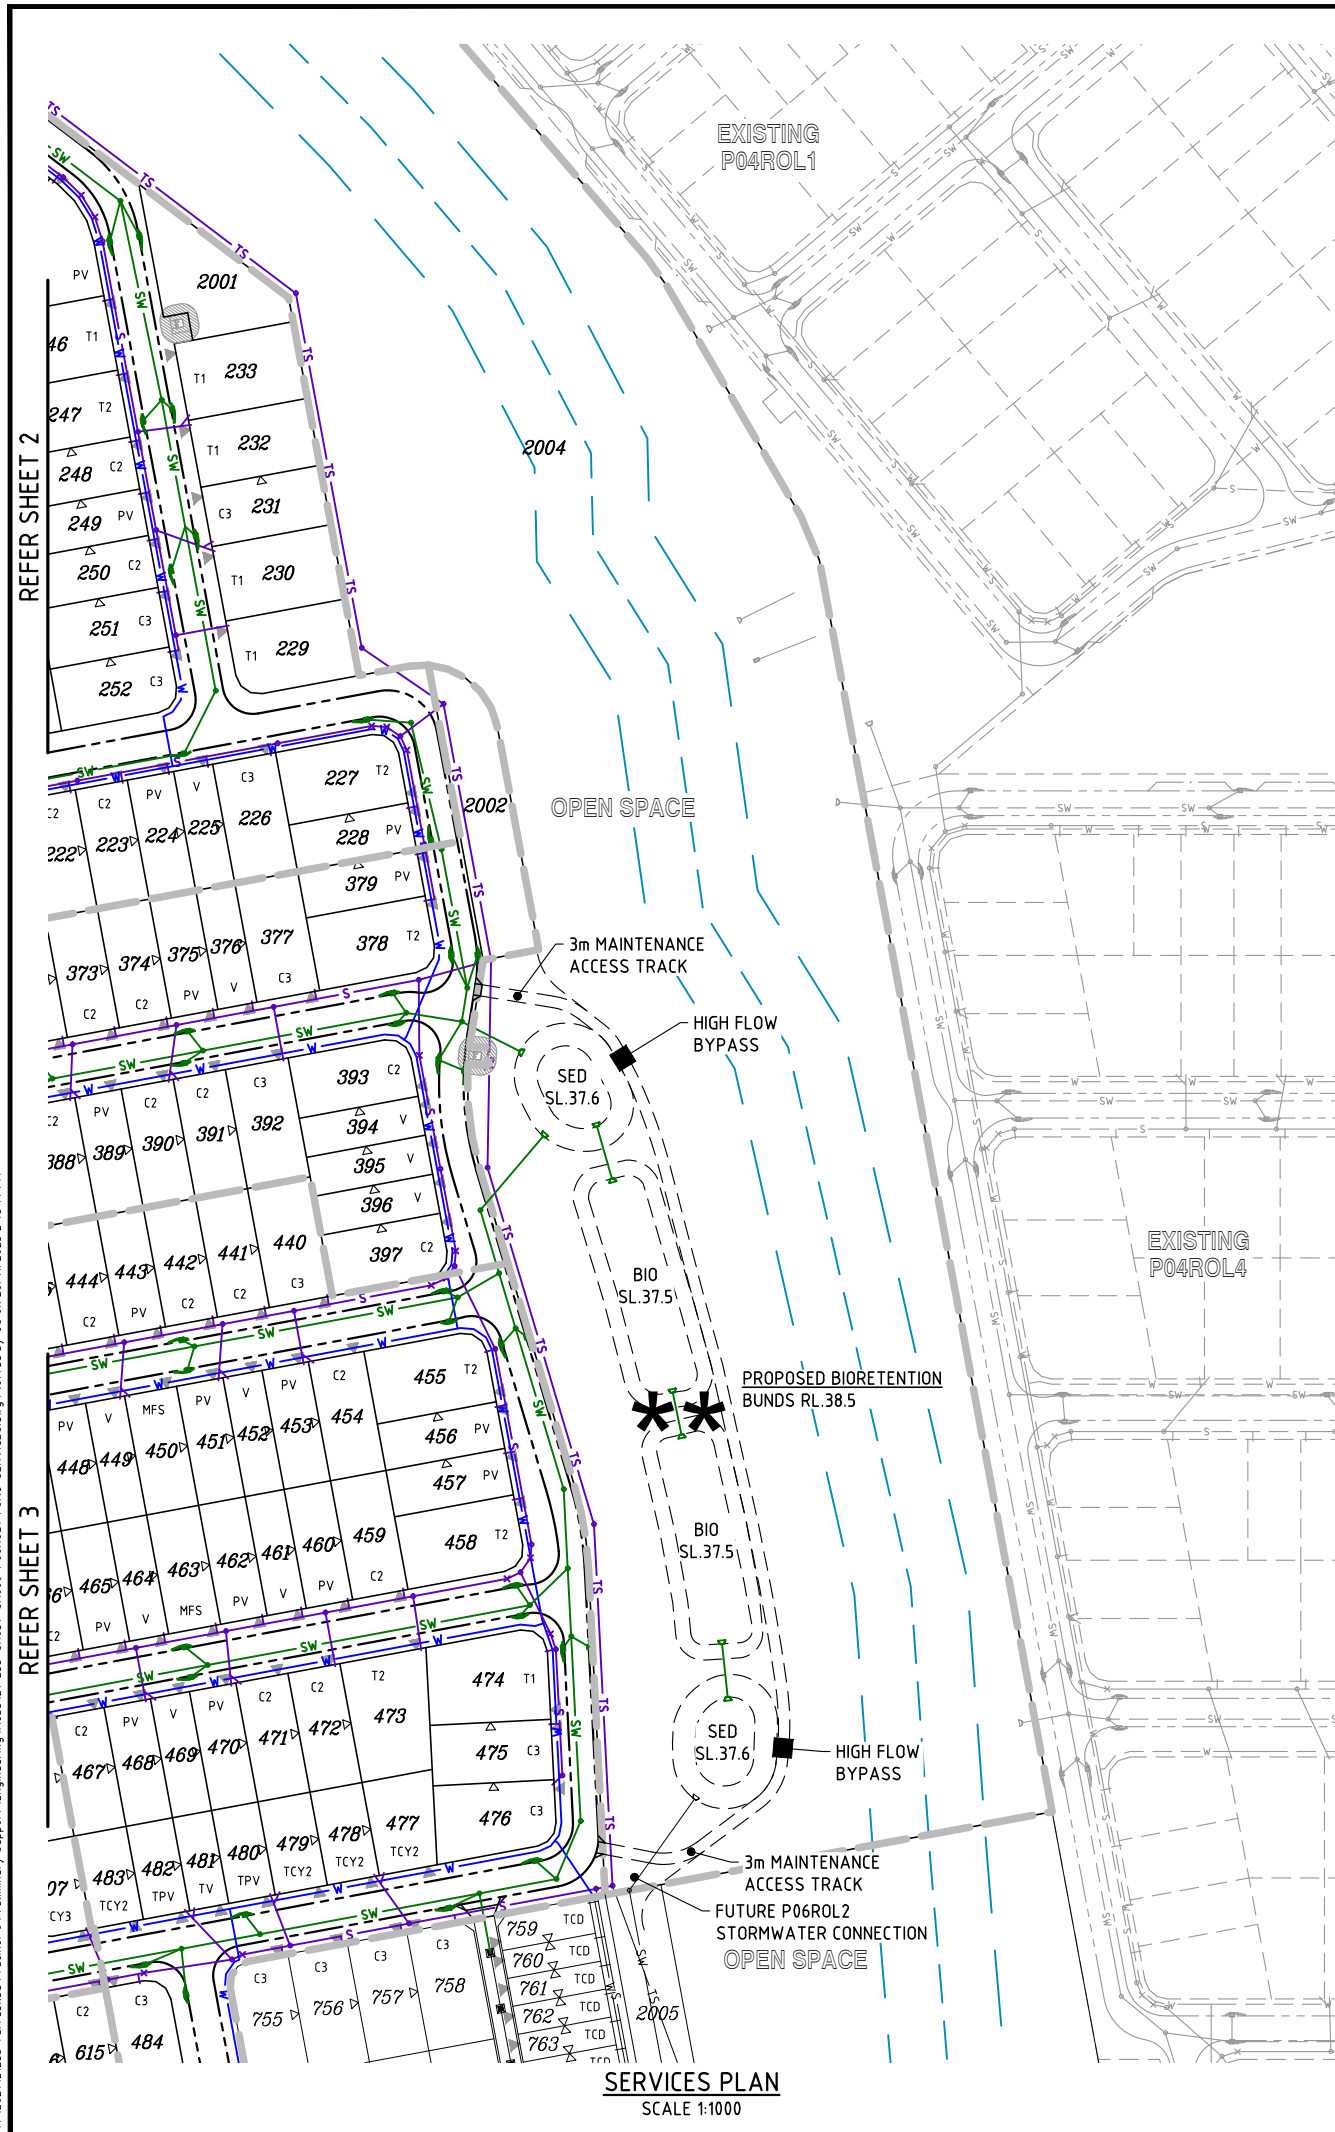


LEGEND

- STAGE BOUNDARY
- PROPOSED KERB FACE
- PROPOSED SEWER
- PROPOSED TRUNK SEWER
- PROPOSED STORMWATER
- PROPOSED WATER
- PROPOSED TRUNK WATER
- EXISTING SEWER
- EXISTING TRUNK SEWER
- EXISTING STORMWATER
- EXISTING WATER
- EXISTING TRUNK WATER
- WATERWAY CENTRELINE
- WATERWAY 15m BUFFER
- BIO BASIN/SEDIMENT POND
- REFER DESIGNFLOW'S REPORT: SMP - PRECINCT 6

DO NOT SCALE THIS DRAWING
IF IN DOUBT - ASK!



LOCALITY PLAN

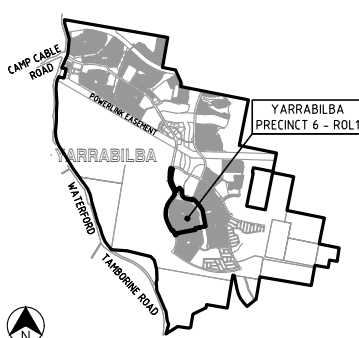

REVISIONS

No	Description	Date	By
A	FOR APPROVAL	28.07.23	SLK
B	MINOR AMENDMENTS	17.08.23	JS
C	STAGE BDY & LOT TYPES AMENDED	28.11.23	JS

Associated Consultants



Client



Project

YARRABILBA
PRECINCT 6 - ROL1
PRELIMINARY PLANNING
FUNCTIONAL DRAWINGS



Approved

Drawing Title
**P06ROL1 FUNCTIONAL LAYOUT
SERVICES PLAN
SHEET 4**

Drawn SLK	Designed JAS	Checked RM	Date JUL 23
Scale AS SHOWN	Drawing No 21-233-SK060	Sheet 10 of 18	Revision C

**PLANS AND DOCUMENTS
referred to in the PDA
DEVELOPMENT APPROVAL**

Approval no: DEV2023/1433
Date: 22 December 2023



SCALE
10 5 0 10 20 30 40 50 60 70 80 90 100m
1 : 1000 (A1 UNREDUCED)

M:\2021\2233 Yarrabilba Precinct 6 Preliminary Support\Engineering\Acad\21-233-SK064-P06ROL1-FUNC-EW.dwg Plotted by JS on 28/11/2023 2:45:32 PM

REFER SHEET 2

OPEN SPACE

PLANS AND DOCUMENTS
referred to in the PDA
DEVELOPMENT APPROVAL

Approval no: DEV2023/1433

Date: 22 December 2023



LEGEND

- PROPOSED KERB FACE
- PRELIMINARY CONTOURS
- EXISTING CONTOURS (LIDAR)
- BATTER LINE - TOP
- BATTER LINE - BOTTOM
- PROPOSED BATTER <0.4m
- PROPOSED RETAINING WALL 0.4-1.0m
- PROPOSED RETAINING WALL 1.0-2.0m
- PROPOSED RETAINING WALL 2.0-2.5m


EARTHWORKS PLAN
SCALE 1:1000

SCALE
1: 1000 (A1 UNREDUCED)

DO NOT SCALE THIS DRAWING
IF IN DOUBT - ASK!



LOCALITY PLAN

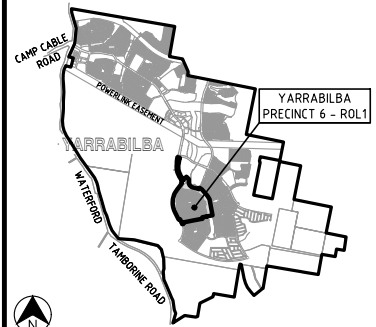

REFER SHEET 4

REVISIONS

No	Description	Date	By
A	FOR APPROVAL	28.07.23	SLK
B	LOT TYPES AMENDED	28.11.23	JS

Associated Consultants



Client



Project



PRECINCT 6 - ROL1
PRELIMINARY PLANNING
FUNCTIONAL DRAWINGS



ABN 35 112 53 611
L1, 62 Astor Tce
Spring Hill Q 4000
07 3017 1900
www.kngroup.com.au


Approved

Drawing Title

P06ROL1 FUNCTIONAL LAYOUT
EARTHWORKS PLAN
SHEET 3

Drawn SLK	Designed JAS	Checked RM	Date JUL 23
Scale AS SHOWN	Drawing No 21-233-SK063	Sheet 13 of 18	Revision B

M:\2021\12233 Yarrabilba Precinct 6 Preliminary Support\Engineering\Acad\21-233-SK065-P06ROL1-FUNC-PARKING.dwg Plotted by JS on 28/11/2023 2:45:43 PM

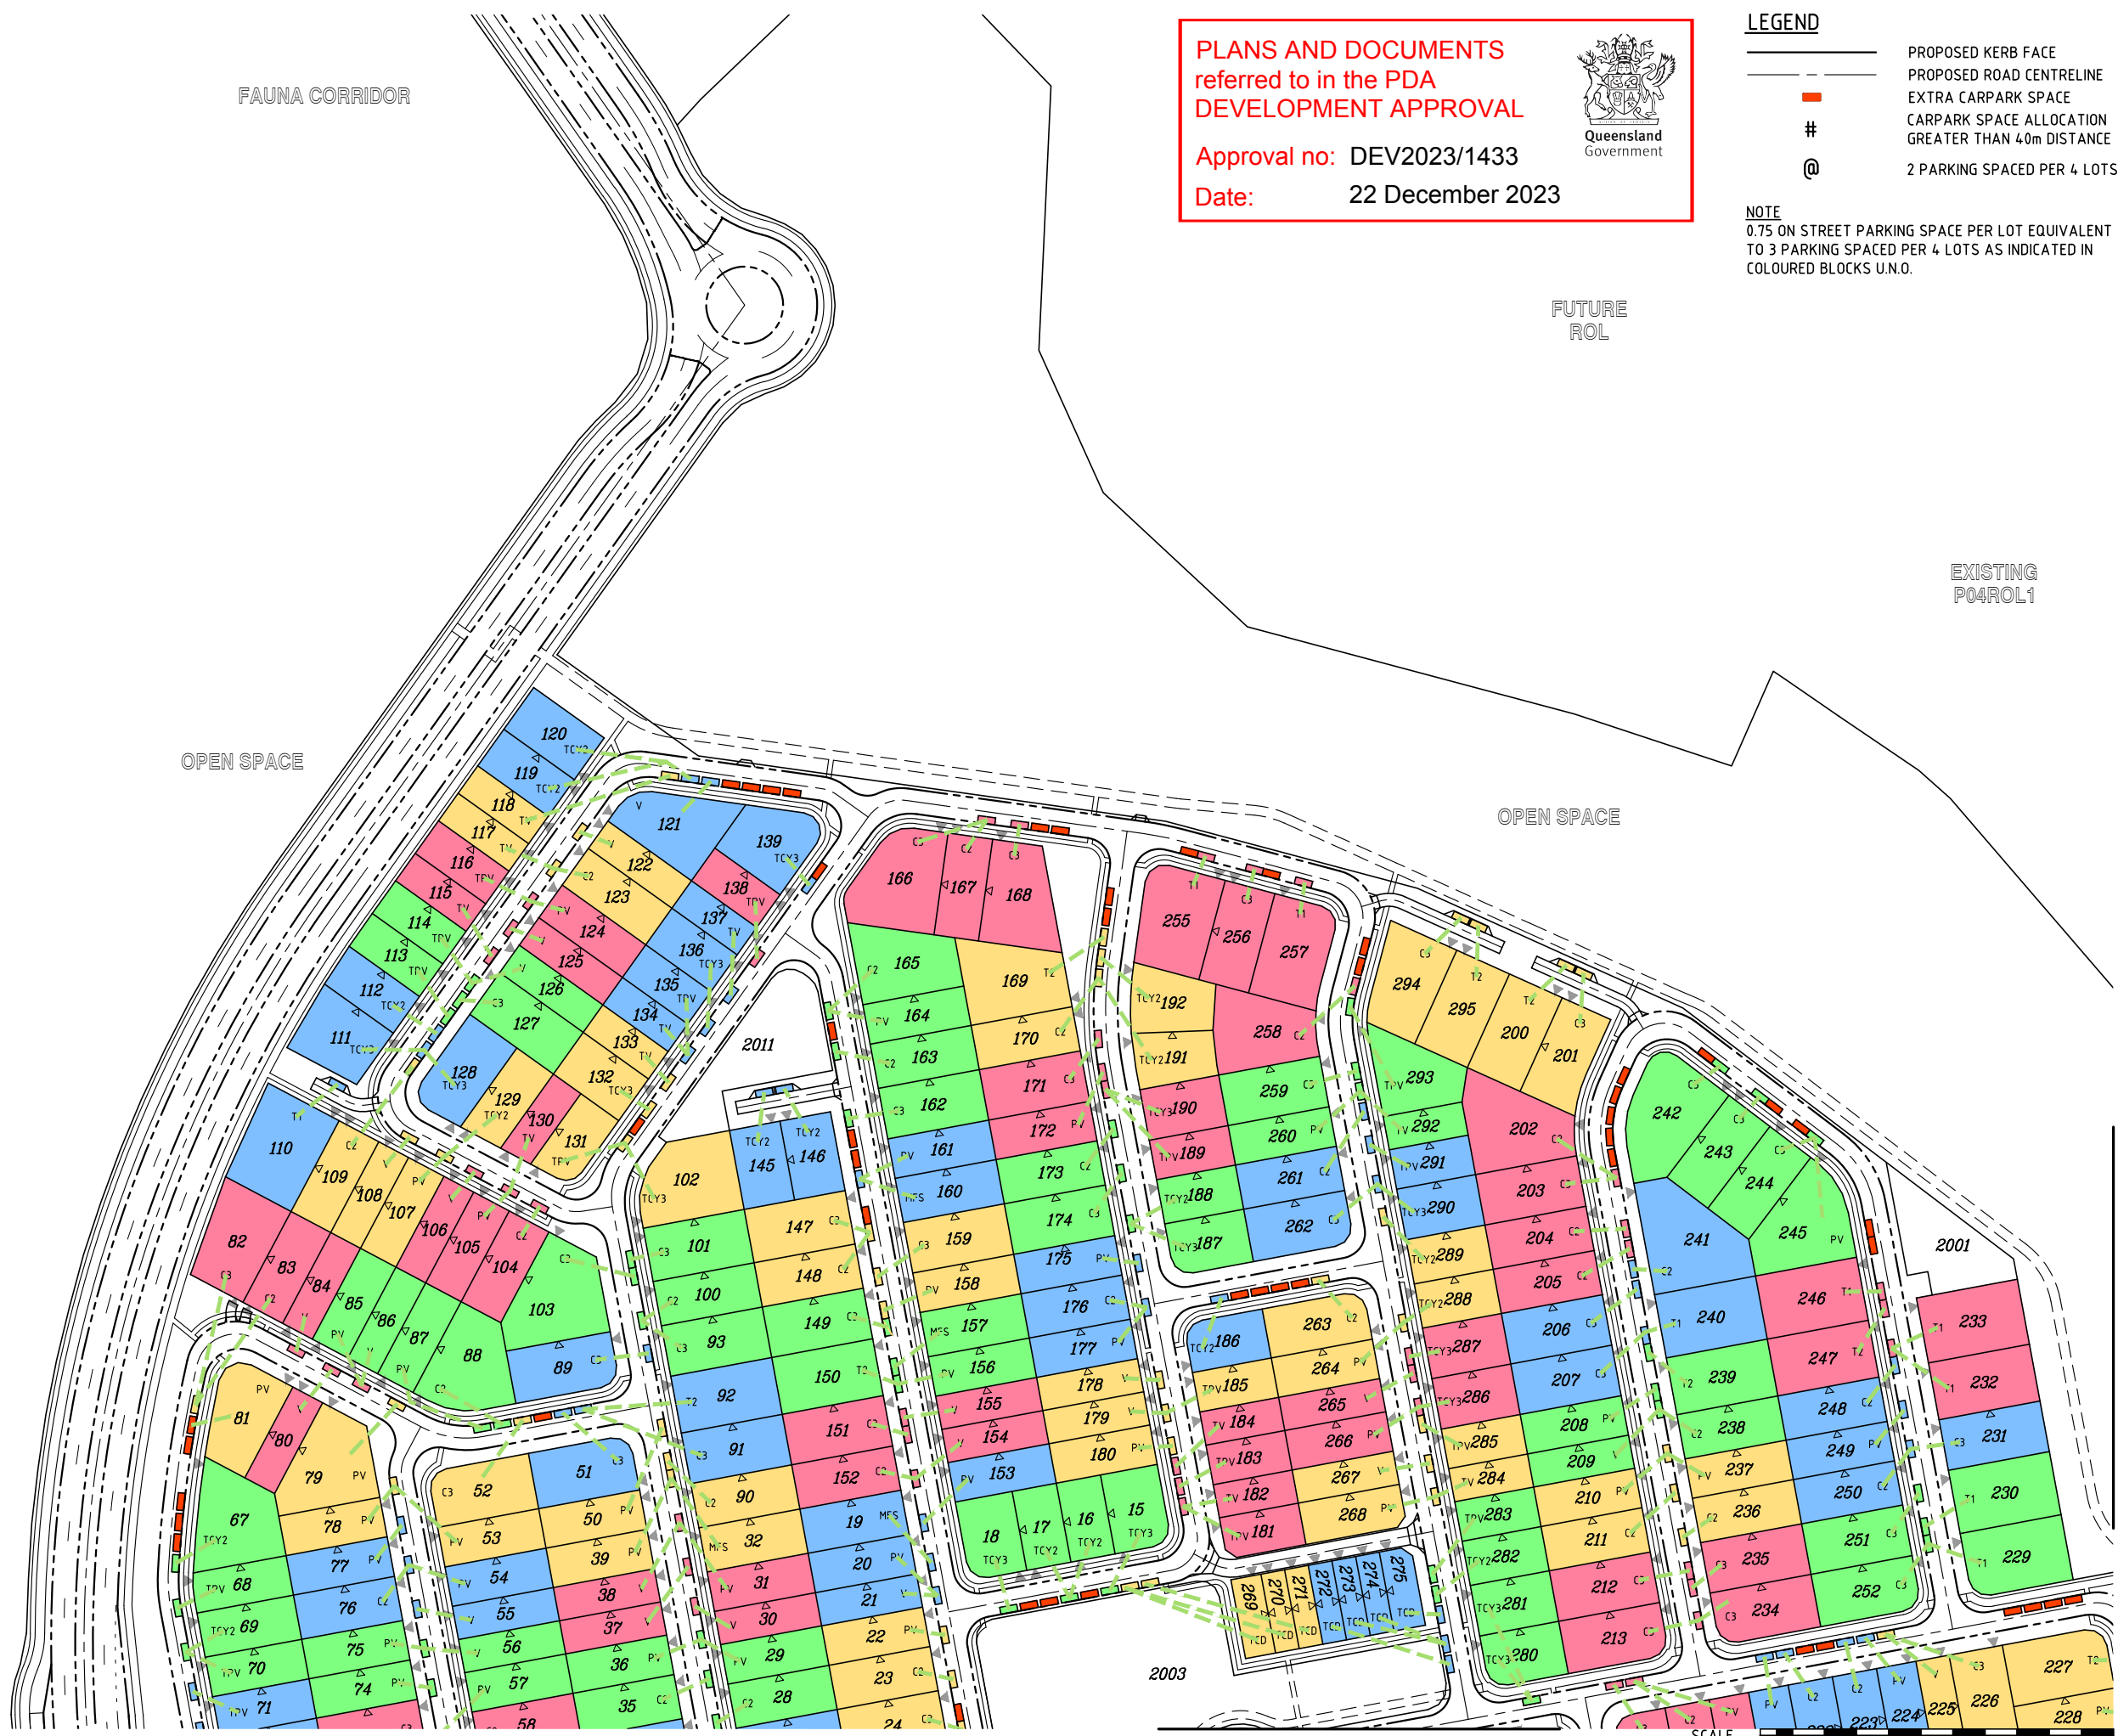

PLANS AND DOCUMENTS
referred to in the PDA
DEVELOPMENT APPROVAL

Approval no: DEV2023/1433
Date: 22 December 2023



LEGEND

- PROPOSED KERB FACE
- PROPOSED ROAD CENTRELINE
- EXTRA CARPARK SPACE
- CARPARK SPACE ALLOCATION GREATER THAN 40m DISTANCE
- 2 PARKING SPACED PER 4 LOTS


NOTE
0.75 ON STREET PARKING SPACE PER LOT EQUIVALENT TO 3 PARKING SPACED PER 4 LOTS AS INDICATED IN COLOURED BLOCKS U.N.O.

DO NOT SCALE THIS DRAWING IF IN DOUBT - ASK!



NORTH

LOCALITY PLAN

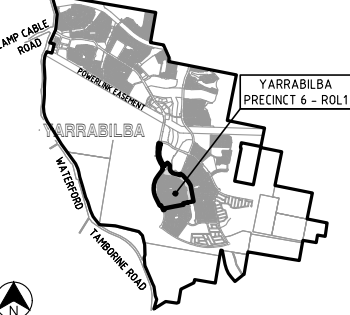

REVISIONS

No	Description	Date	By
A	FOR APPROVAL	28.07.23	SLK
B	LOT TYPES AMENDED	28.11.23	JS

Associated Consultants



Client



Project

YARRABILBA

PRECINCT 6 - ROL1
PRELIMINARY PLANNING
FUNCTIONAL DRAWINGS

kn group

ABN 35 112 53 611
L1, 62 Astor Tce
Spring Hill Q 4000
07 3017 1900
www.knigroup.com.au

Approved

Drawing Title

**P06ROL1 FUNCTIONAL LAYOUT
ON-STREET PARKING
SHEET 1**

Drawn	Designed	Checked	Date
SLK	JAS	RM	JUL 23

Scale	Sheet
AS SHOWN	15 of 18

Drawing No	Revision
21-233-SK065	B

M:\2021\12\23 Yarrabilba Precinct 6 Preliminary Support\Engineering\Acad\21-233-SK065-SK067-P06ROL1-FUNC PARKING.dwg Plotted by JS on 28/11/2023 2:45:44 PM

REFER SHEET 1



PLANS AND DOCUMENTS
referred to in the PDA
DEVELOPMENT APPROVAL

Approval no: DEV2023/1433

Date: 22 December 2023



LEGEND

- PROPOSED KERB FACE
- PROPOSED ROAD CENTRELINE
- EXTRA CARPARK SPACE
- CARPARK SPACE ALLOCATION
GREATER THAN 40m DISTANCE
- #
- @
- 2 PARKING SPACED PER 4 LOTS

NOTE
0.75 ON STREET PARKING SPACE PER LOT EQUIVALENT
TO 3 PARKING SPACED PER 4 LOTS AS INDICATED IN
COLOURED BLOCKS U.N.O.


PARKING PLAN
SCALE 1:1000

SCALE
1: 1000 (A1 UNREDUCED)

DO NOT SCALE THIS DRAWING
IF IN DOUBT - ASK!



LOCALITY PLAN

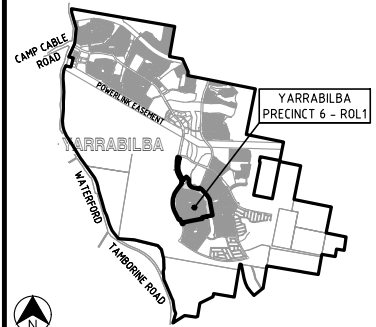

REVISIONS

No	Description	Date	By
A	FOR APPROVAL	28.07.23	SLK
B	LOT TYPES AMENDED	28.11.23	JS

Associated Consultants



Client



Project

YARRABILBA
PRECINCT 6 - ROL1
PRELIMINARY PLANNING
FUNCTIONAL DRAWINGS



KN group
ABN 35 112 53 611
L1, 62 Astor Tce
Spring Hill Q 4000
07 3017 1900
www.kngroup.com.au

Approved

Drawing Title

P06ROL1 FUNCTIONAL LAYOUT
ON-STREET PARKING
SHEET 2

Drawn SLK	Designed JAS	Checked RM	Date JUL 23
Scale AS SHOWN	Drawing No 21-233-SK066	Sheet 16 of 18	Revision B

