

CONTROLLED

No. : Master Copy


APPROVED

By Lito Bagsit at 8:41 am, Jun 05, 2023

PLANS AND DOCUMENTS
referred to in the PDA
DEVELOPMENT APPROVAL


Approval no: DEV2023/1443

Date: 24 January 2024

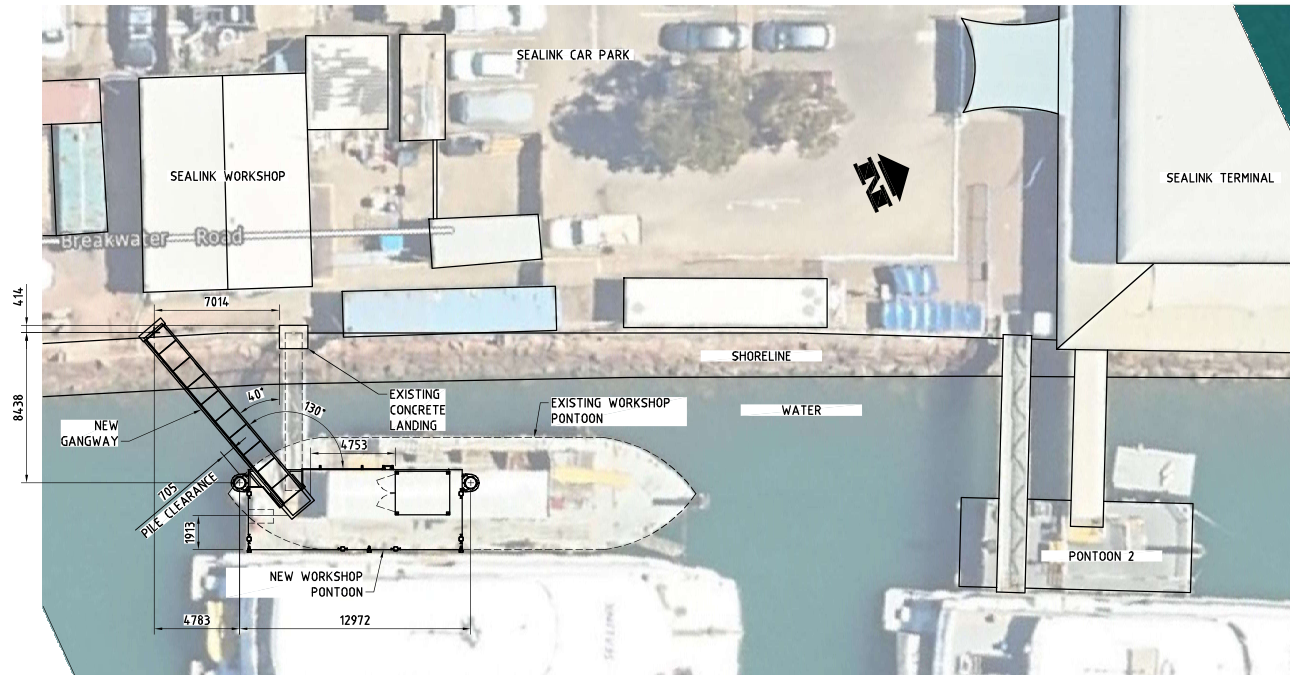


SITE LOCATION PLAN

SCALE 1:300

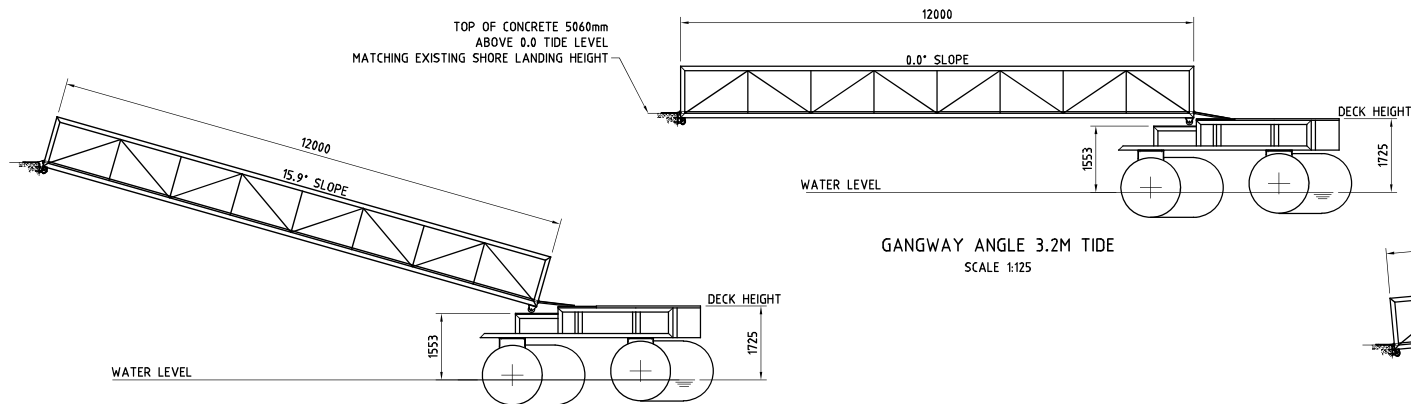

GANGWAY ANGLE 0.0M TIDE

SCALE 1:125

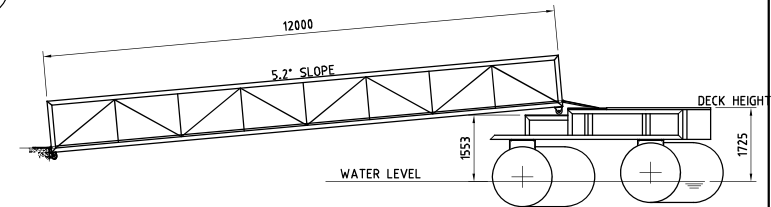

GANGWAY ANGLE 4.3M TIDE

SCALE 1:125

FOR CONSTRUCTION

REV	DATE	DESCRIPTION	DRN	CHK	APP	REV	DATE	DESCRIPTION	DRN	CHK	APP	DRAWING No.	TITLE
0	4-5-23	FOR CONSTRUCTION	MHB	KAL	WGB								
P1	25-1-23	PRELIMINARY	MHB										
REVISION / ISSUE													REFERENCE DRAWINGS

3RD ANGLE PROJECTION	PO BOX 188 BUNGALOW QLD 4870 Ph: 07 4033 8100 Fax: 07 4033 8345 www.edmsaustralia.com.au
CONFIDENTIAL This drawing contains information which is proprietary to EDMS Australia and must be kept strictly confidential. Disclosure of this information to a third party or other use of such information is strictly prohibited. First published JAN 2023 Townsville, Queensland.	
SCALE: 1:100, 1:300	


EDMS Australia		TOLERANCES (U.O.N.)	
SEALINK TOWNVILLE BREAKWATER TERMINAL WORKSHOP PONTOON SITE LAYOUT & GANGWAY SLOPE VIEWS		NONINAL DIMENSIONS (mm)	
FABRICATION		MACHINING	
EDMS DRAWING No.		REV	
0177-064-DRG-1003		0	
		A3	

REFERENCE DRAWINGS	
DRAWING No.	DRAWING TITLE
0177-064-DRG-1001	GENERAL ARRANGEMENT
0177-064-DRG-1002	ISOMETRIC VIEWS
0177-064-DRG-1003	SITE LAYOUT & GANGWAY SLOPE VIEWS
0177-064-DRG-1004	DETAIL VIEWS AND BOLTS LIST
0177-017-DRG-0004	NOTES
0177-064-DRG-2001	STAGING ASSEMBLY - 3D VIEWS
0177-064-DRG-2002	STAGING ASSEMBLY - ELEVATION & PLAN VIEWS
0177-064-DRG-2003	STAGING ASSEMBLY - SECTION VIEWS
0177-064-DRG-2008	STAGING ASSEMBLY - FENDER SUPPORT DETAILS
0177-064-DRG-2009	STAGING ASSEMBLY - GANGWAY LANDING DETAILS
0177-064-DRG-3001	FLOAT ASSEMBLY A
0177-064-DRG-3002	FLOAT ASSEMBLY B
0177-065-DRG-3005	FLOAT DETAILS - PEDESTAL AND TRUNCATED END PLATE DETAILS
0177-064-DRG-3006	FLOAT DETAILS - MANHOLE DETAILS
0177-064-DRG-3007	FLOAT ANODE DETAILS
0177-064-DRG-4001	BOLLARD & WPC FENDER DETAILS
0177-064-DRG-4002	LADDER AND ALUMINIUM FENDER DETAILS
0177-064-DRG-5001	GUARDRAIL DETAILS
0177-064-DRG-7001	PONTOON FLOORING - LAYOUT
0177-064-DRG-7002	PONTOON FLOORING - PANEL PROFILES 1 TO 14
0177-064-DRG-8001	12M GANGWAY - GENERAL ARRANGEMENT
0177-064-DRG-8002	12M GANGWAY - SHORE ATTACHMENT AND TRANSITION PLATE DETAILS
0177-064-DRG-8003	12M GANGWAY - FLOORING PANEL DETAILS
0177-064-DRG-9001	PILE GUIDES - RIVERSIDE SECTION ARRANGEMENT
0177-064-DRG-9002	PILE GUIDES - SHORESIDE SECTION ARRANGEMENT
0177-064-DRG-9003	PILE GUIDES - DXF PARTS

PLANS AND DOCUMENTS
referred to in the PDA
DEVELOPMENT APPROVAL


Approval no: DEV2023/1443

Date: 24 January 2024

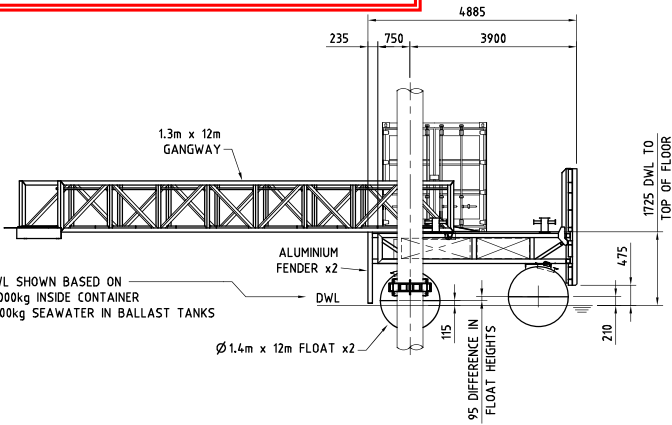

END ELEVATION

WORKSHOP PONTOON GENERAL ARRANGEMENT
SCALE 1:100

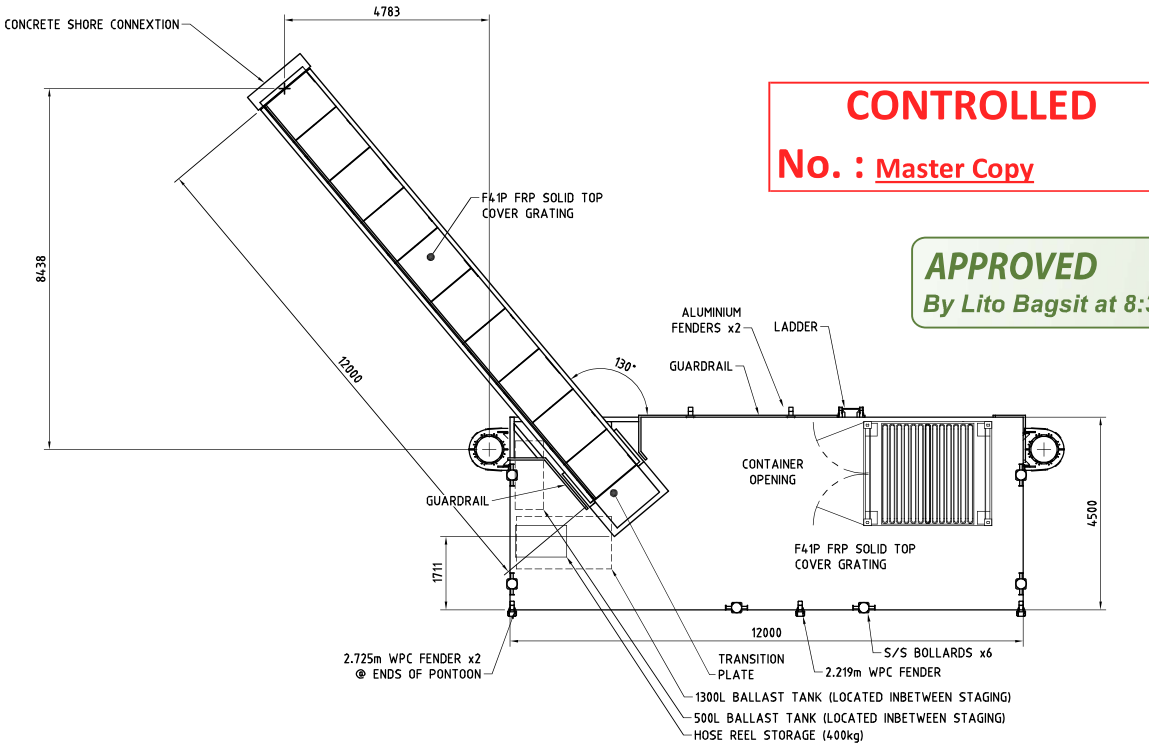


CONTROLLED

No. : Master Copy

APPROVED

By Lito Bagsit at 8:39 am, Jun 05, 2023

PLAN VIEW

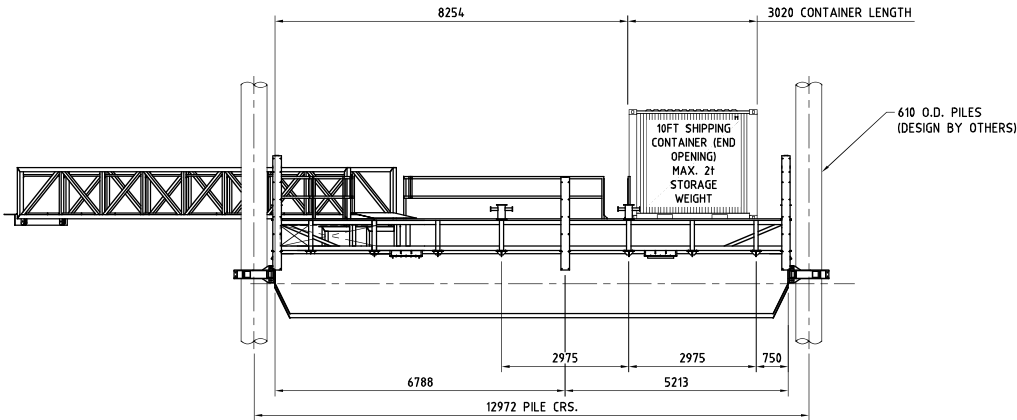

ELEVATION

FOR CONSTRUCTION

REV	DATE	DESCRIPTION	DRN	CHK	APP	REV	DATE	DESCRIPTION	DRN	CHK	APP	DRAWING No.	TITLE
0	4-5-23	FOR CONSTRUCTION											
P1	25-1-23	PRELIMINARY											
REVISION / ISSUE													REFERENCE DRAWINGS

3RD ANGLE PROJECTION ALL DIMENSIONS IN MILLIMETRES U.N.O.	PO BOX 188 BUNGALOW QLD 4870 Ph: 07 4033 8100 Fax: 07 4033 0346 www.edmsaustralia.com.au
CONFIDENTIAL This drawing contains information which is proprietary to EDMS Australia and must be kept strictly confidential. Disclosure of this information to a third party or other use of such information is strictly prohibited. First published JAN 2023 Townsville, Queensland.	
SCALE:	1:125




EDMS Australia
SEALINK TOWNSVILLE
BREAKWATER TERMINAL WORKSHOP PONTOON
GENERAL ARRANGEMENT

TOLERANCES (U.N.O.)		REV
NOMINAL DIMENSIONS (mm)		0
FABRICATION	±1.0	0
MACHINING	±0.2	0
EDMS DRAWING No.		A3
0177-064-DRG-1001		

PLANS AND DOCUMENTS
referred to in the PDA
DEVELOPMENT APPROVAL

Approval no: DEV2023/1443

Date: 24 January 2024

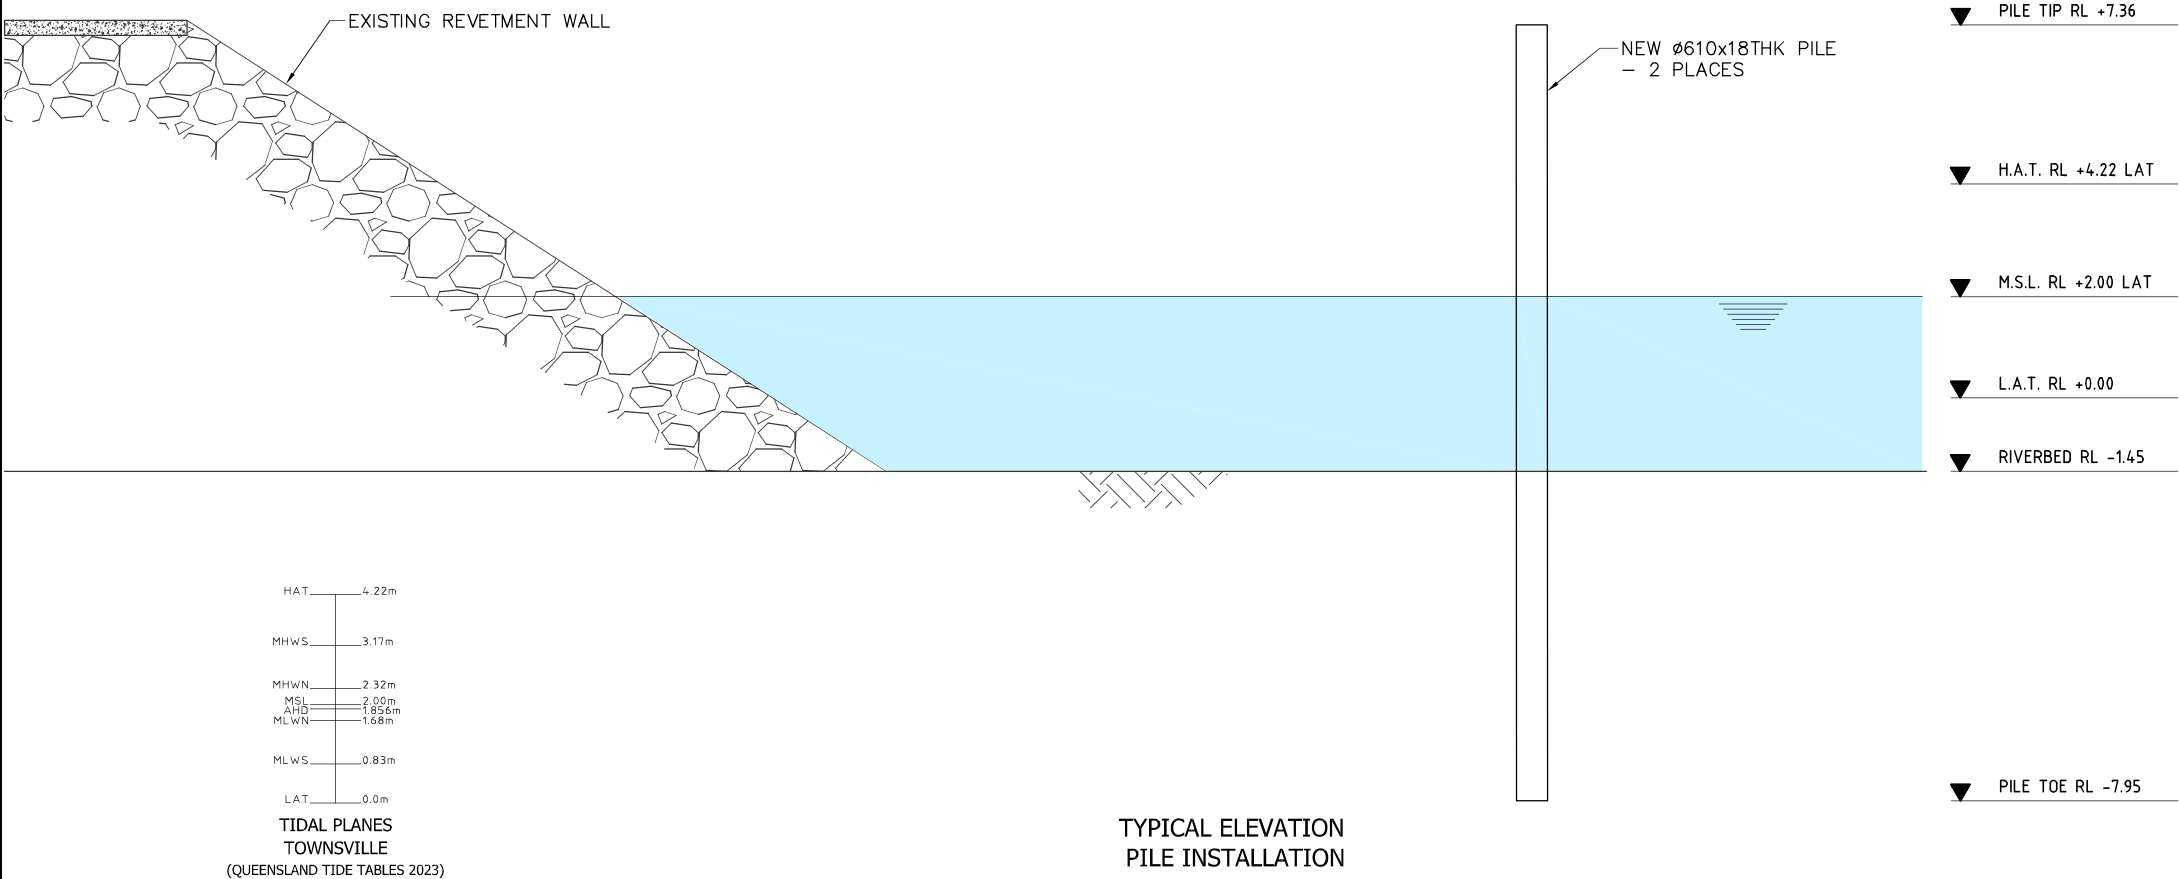

- NOTES:
1. ALL DIMENSIONS ARE IN MILLIMETRES UNO
 2. ALL LEVELS ARE IN METRES TO LAT DATUM

REV	DATE	DESCRIPTION
A	07.09.2023	ISSUED FOR CONSTRUCTION



ABN 38 066 261 112 ACN 066 261 112
11-15 Sandspl Drive Townsville Qld 4810
PO Box 1155 South Townsville QLD 4810
T (07) 4724 2200 F (07) 4724 2208
E info@pacificmarinegroup.com.au
W www.pacificmarinegroup.com.au

Conditions of Use.
This document may only be used by PMG's client (and any other person who PMG has agreed can use this document) for the purpose which it was prepared and must not be used by any other person or for any other purpose.

DRAWING CHECKLIST	
DRAWN BY:	DRAWN DATE:
E. MCGOVERN	07.09.2023
CHECKED BY:	CHECKED DATE:
C. WESSELS	07.09.2023
ENG APPROVAL	APPROVED DATE:
CLIENT APPROVAL	APPROVED DATE:

CLIENT DETAILS	
SEALINK	
TOWNSVILLE TERMINAL - WORKSHOP PONTOON	
PILE DETAILS	
PILE & PONTOON INSTALLATION	

DRAWING No:	
MP02	
INTERNAL JOB NUMBER:	
3532	
SCALE	NTS @ A3
PROJECT DATE START	07.09.2023
DRAWING ISSUE DATE	07.09.2023
LATEST REVISION	A