

Tivoli Park - Site Signage


Signage Location Plan

BB - Billboard Sign



Note: Exact location to be confirmed on-site with signage contractor prior to installation.

Signage contractor to organise all necessary service checks prior to any earthworks being undertaken.

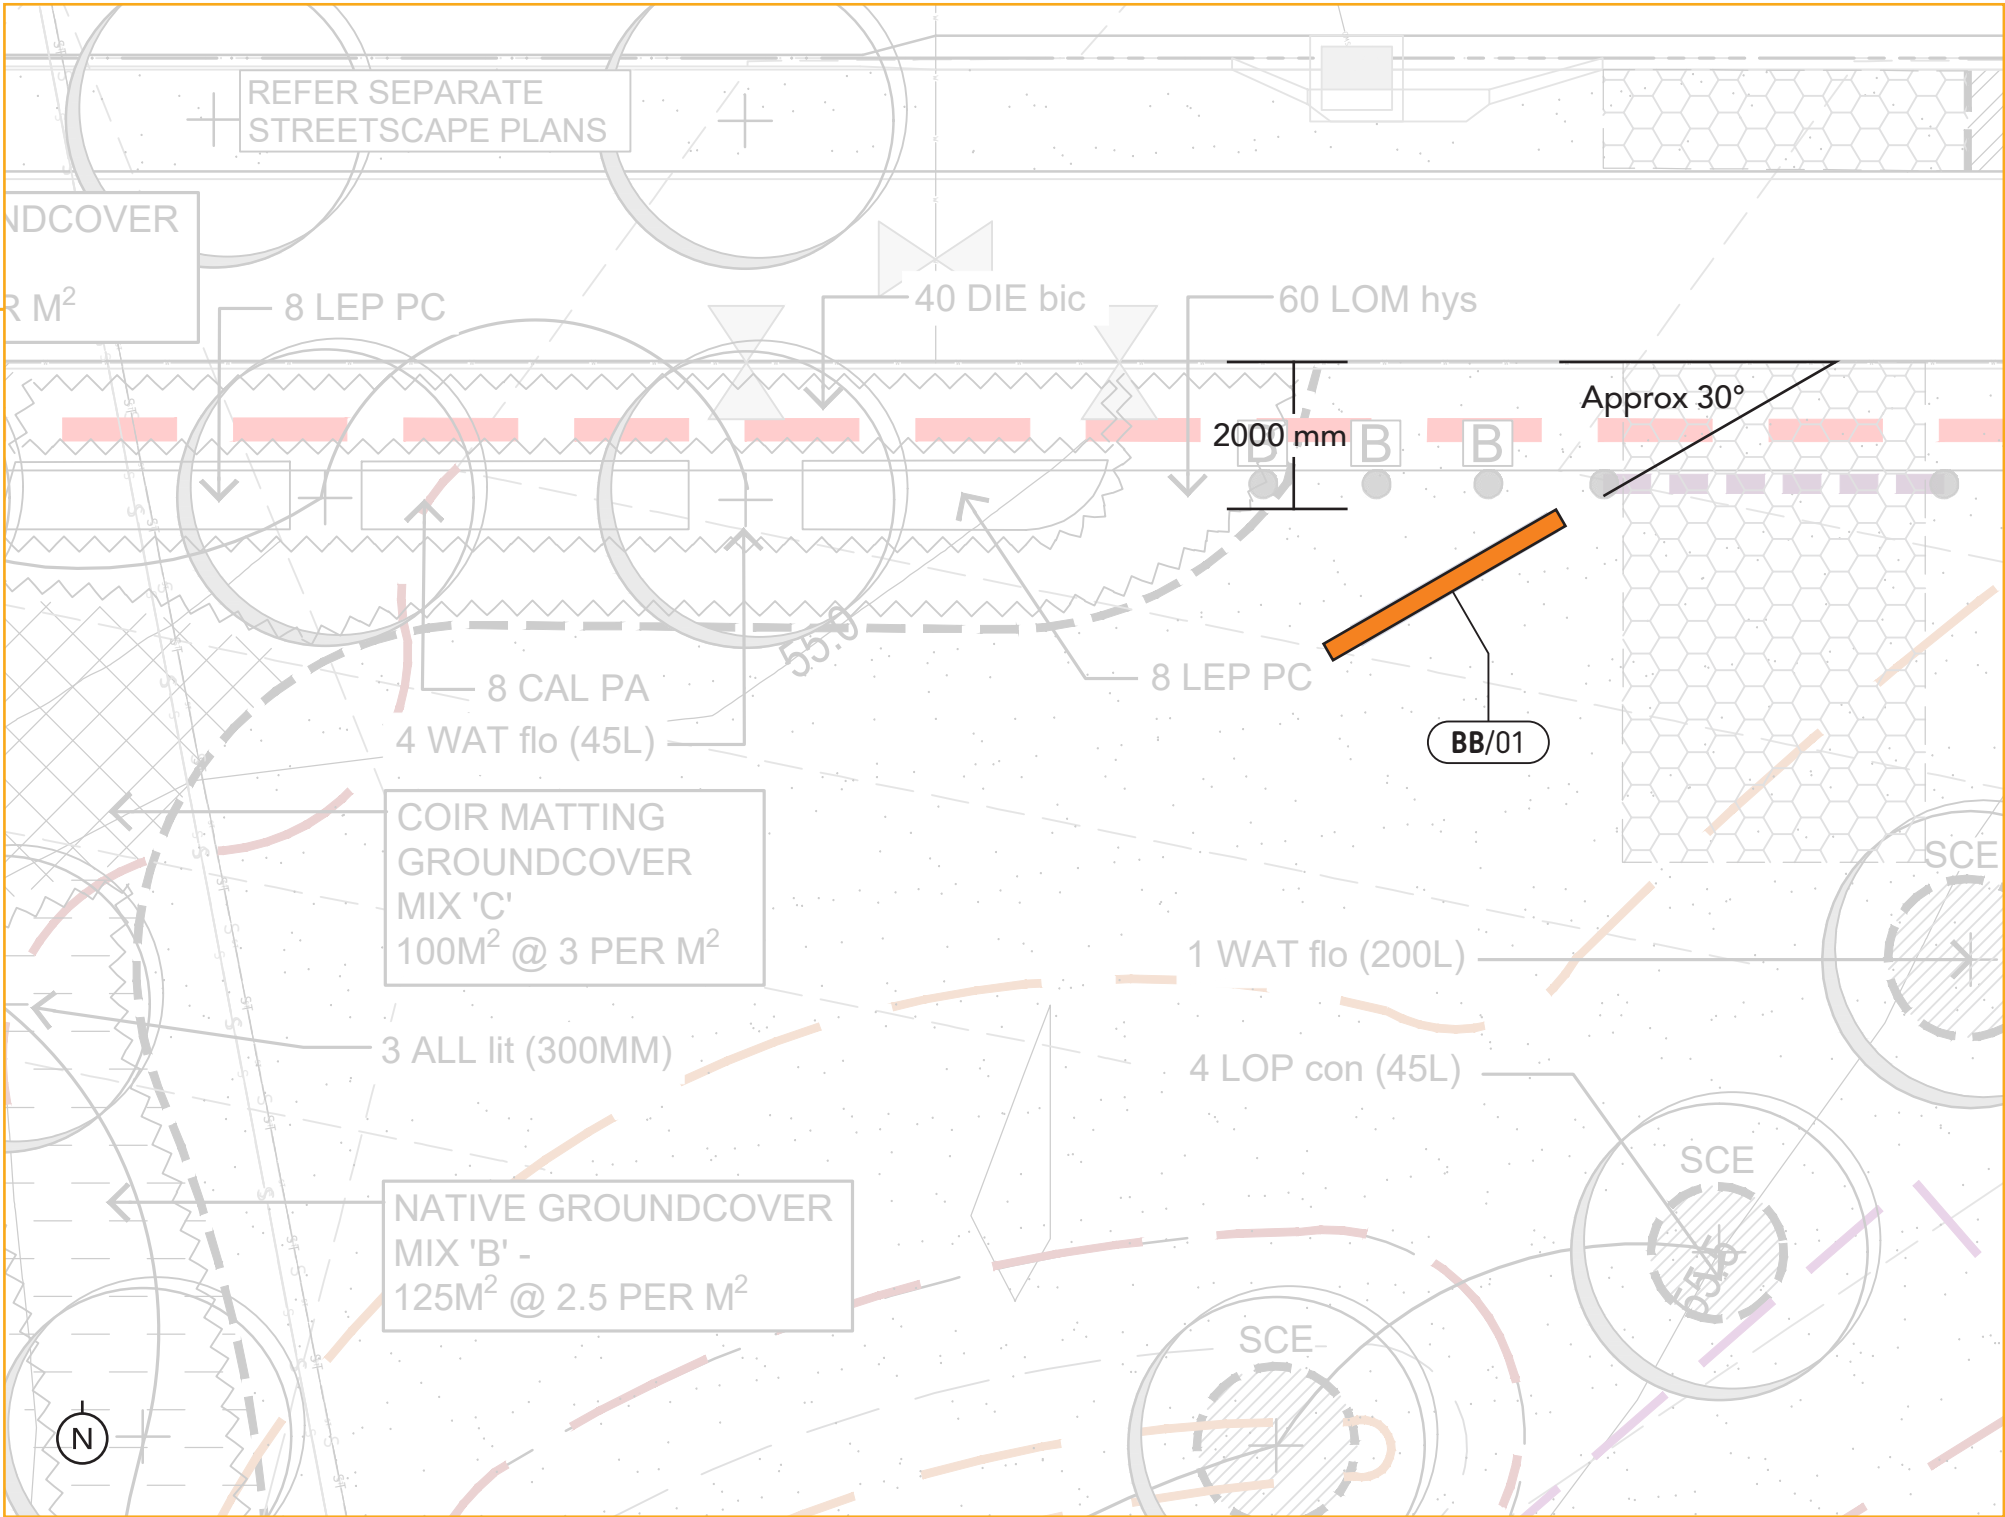

Tivoli Park - Site Signage

Billboard Sign

Size - 2340 x 3550 mm

BB/01



Billboard Sign

Construction Specifications

BB/01


PLANS AND DOCUMENTS
referred to in the PDA
DEVELOPMENT APPROVAL

Approval no: DEV2023/1462

Date: 28/2/2024



Queensland
Government

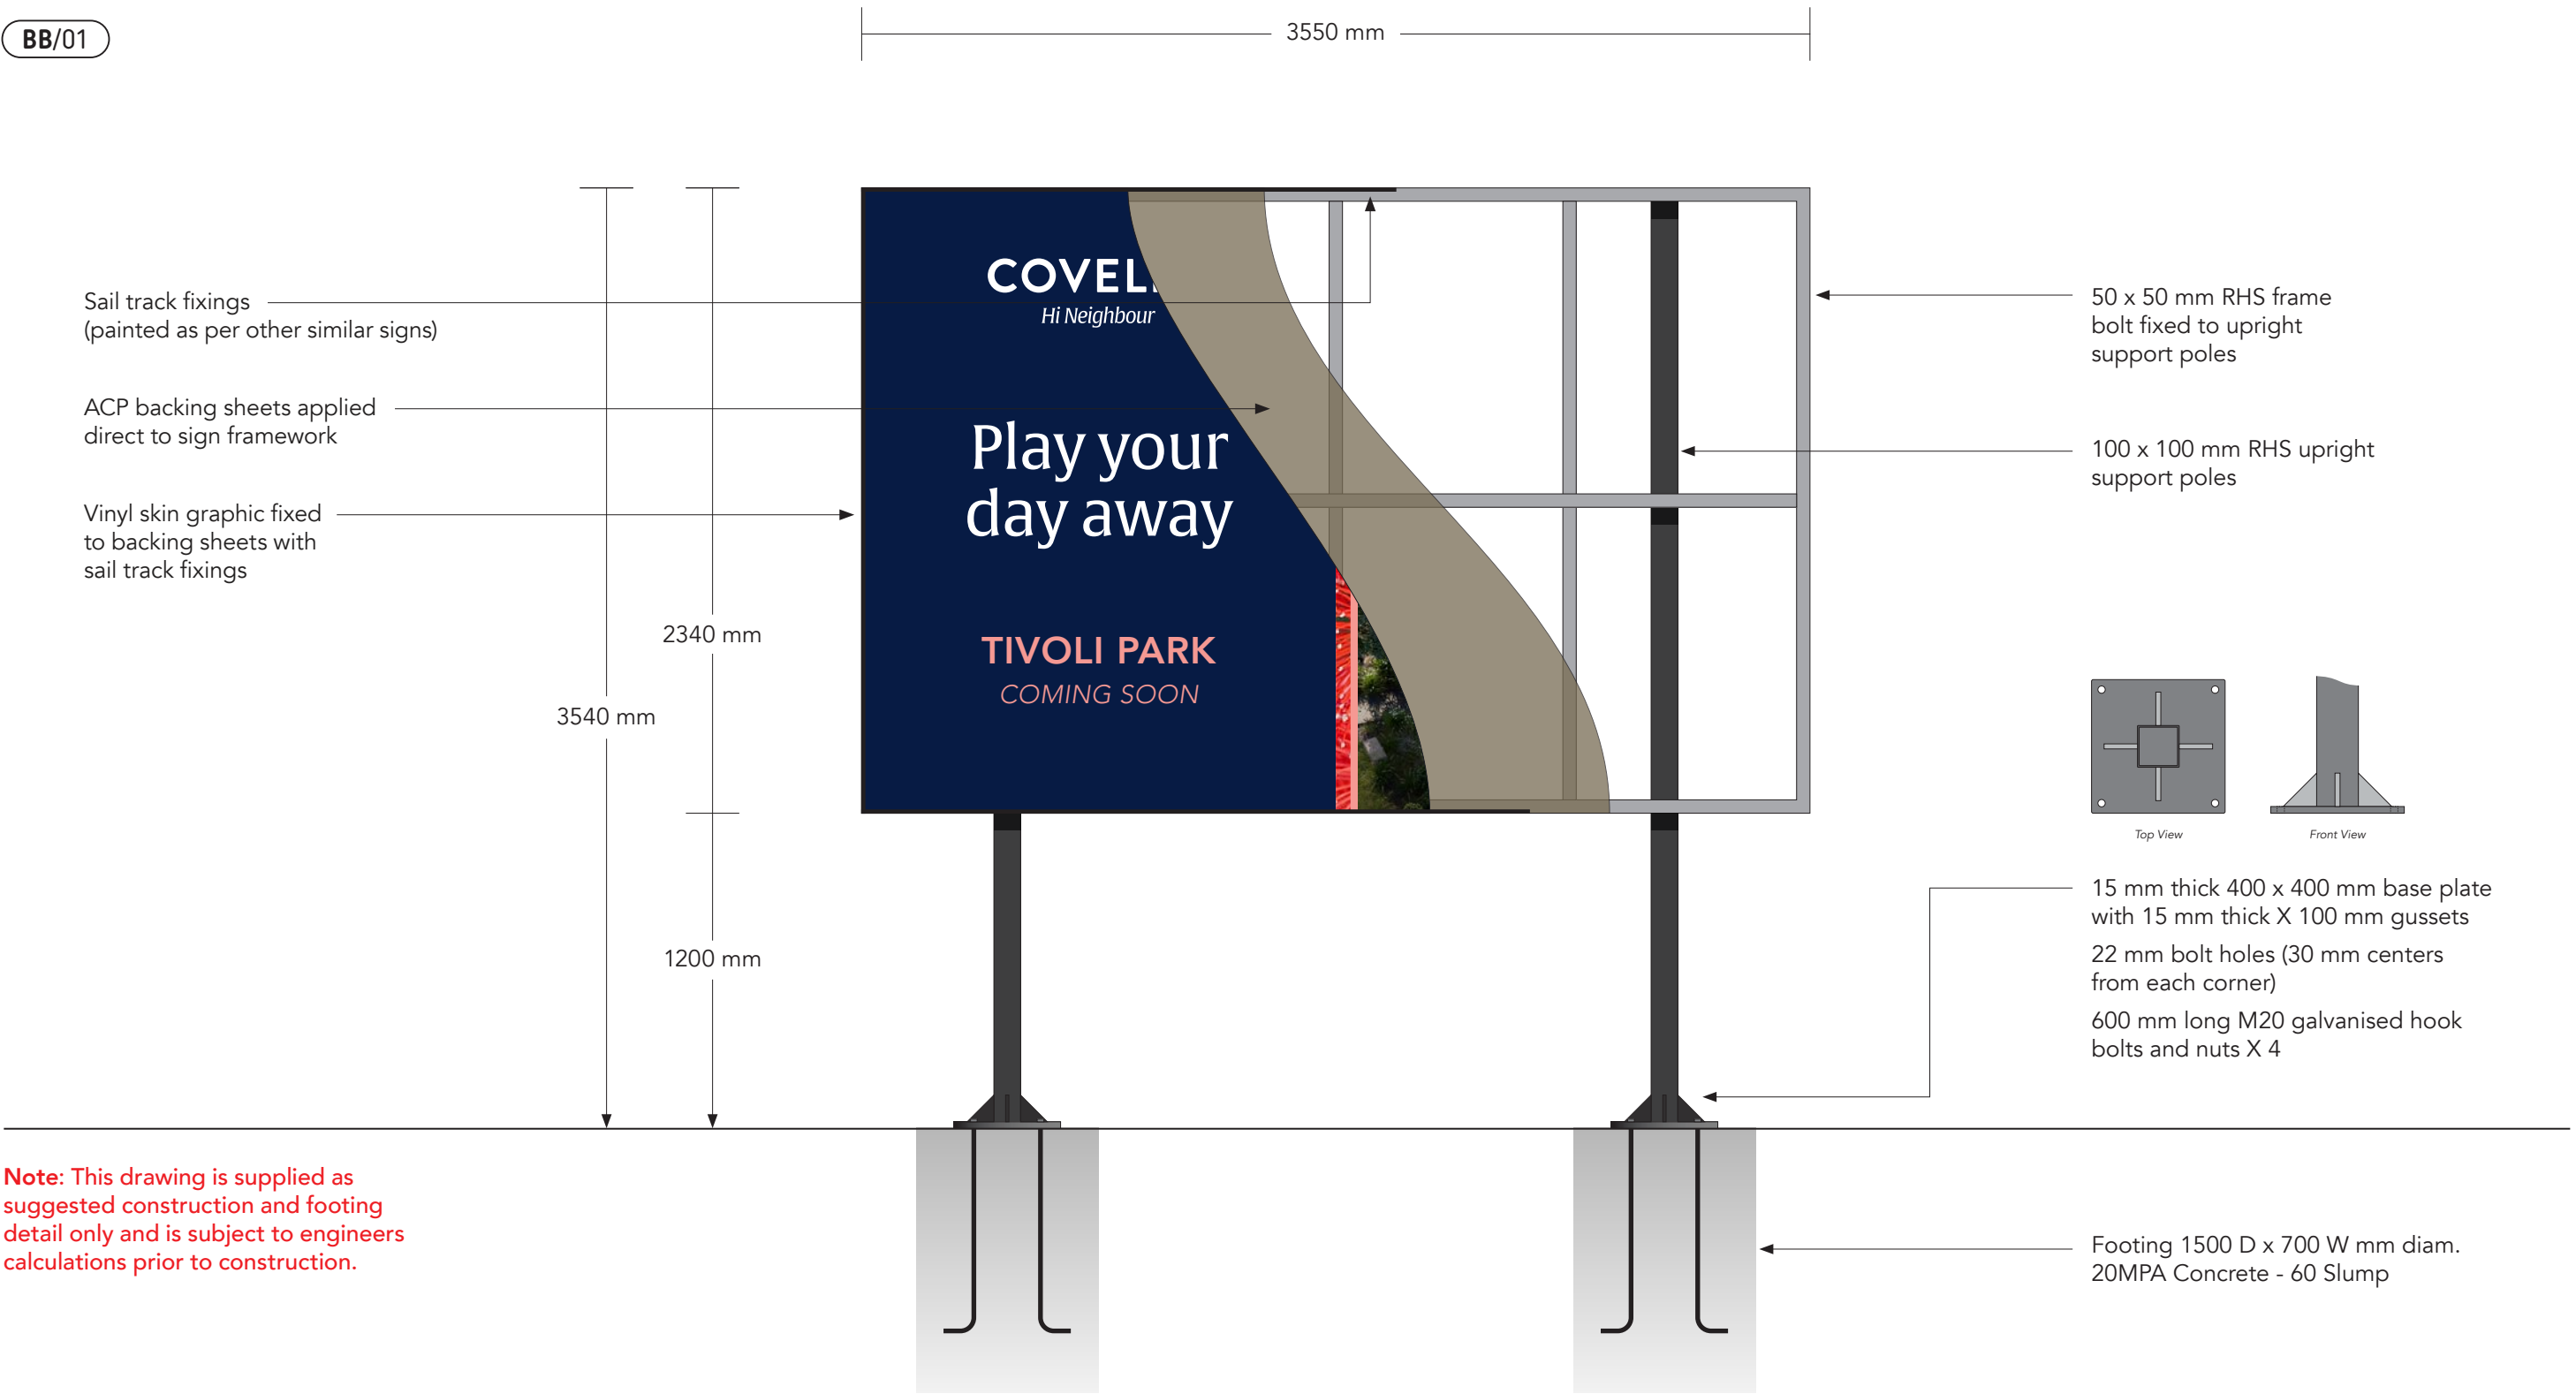

Note: This drawing is supplied as suggested construction and footing detail only and is subject to engineers calculations prior to construction.