


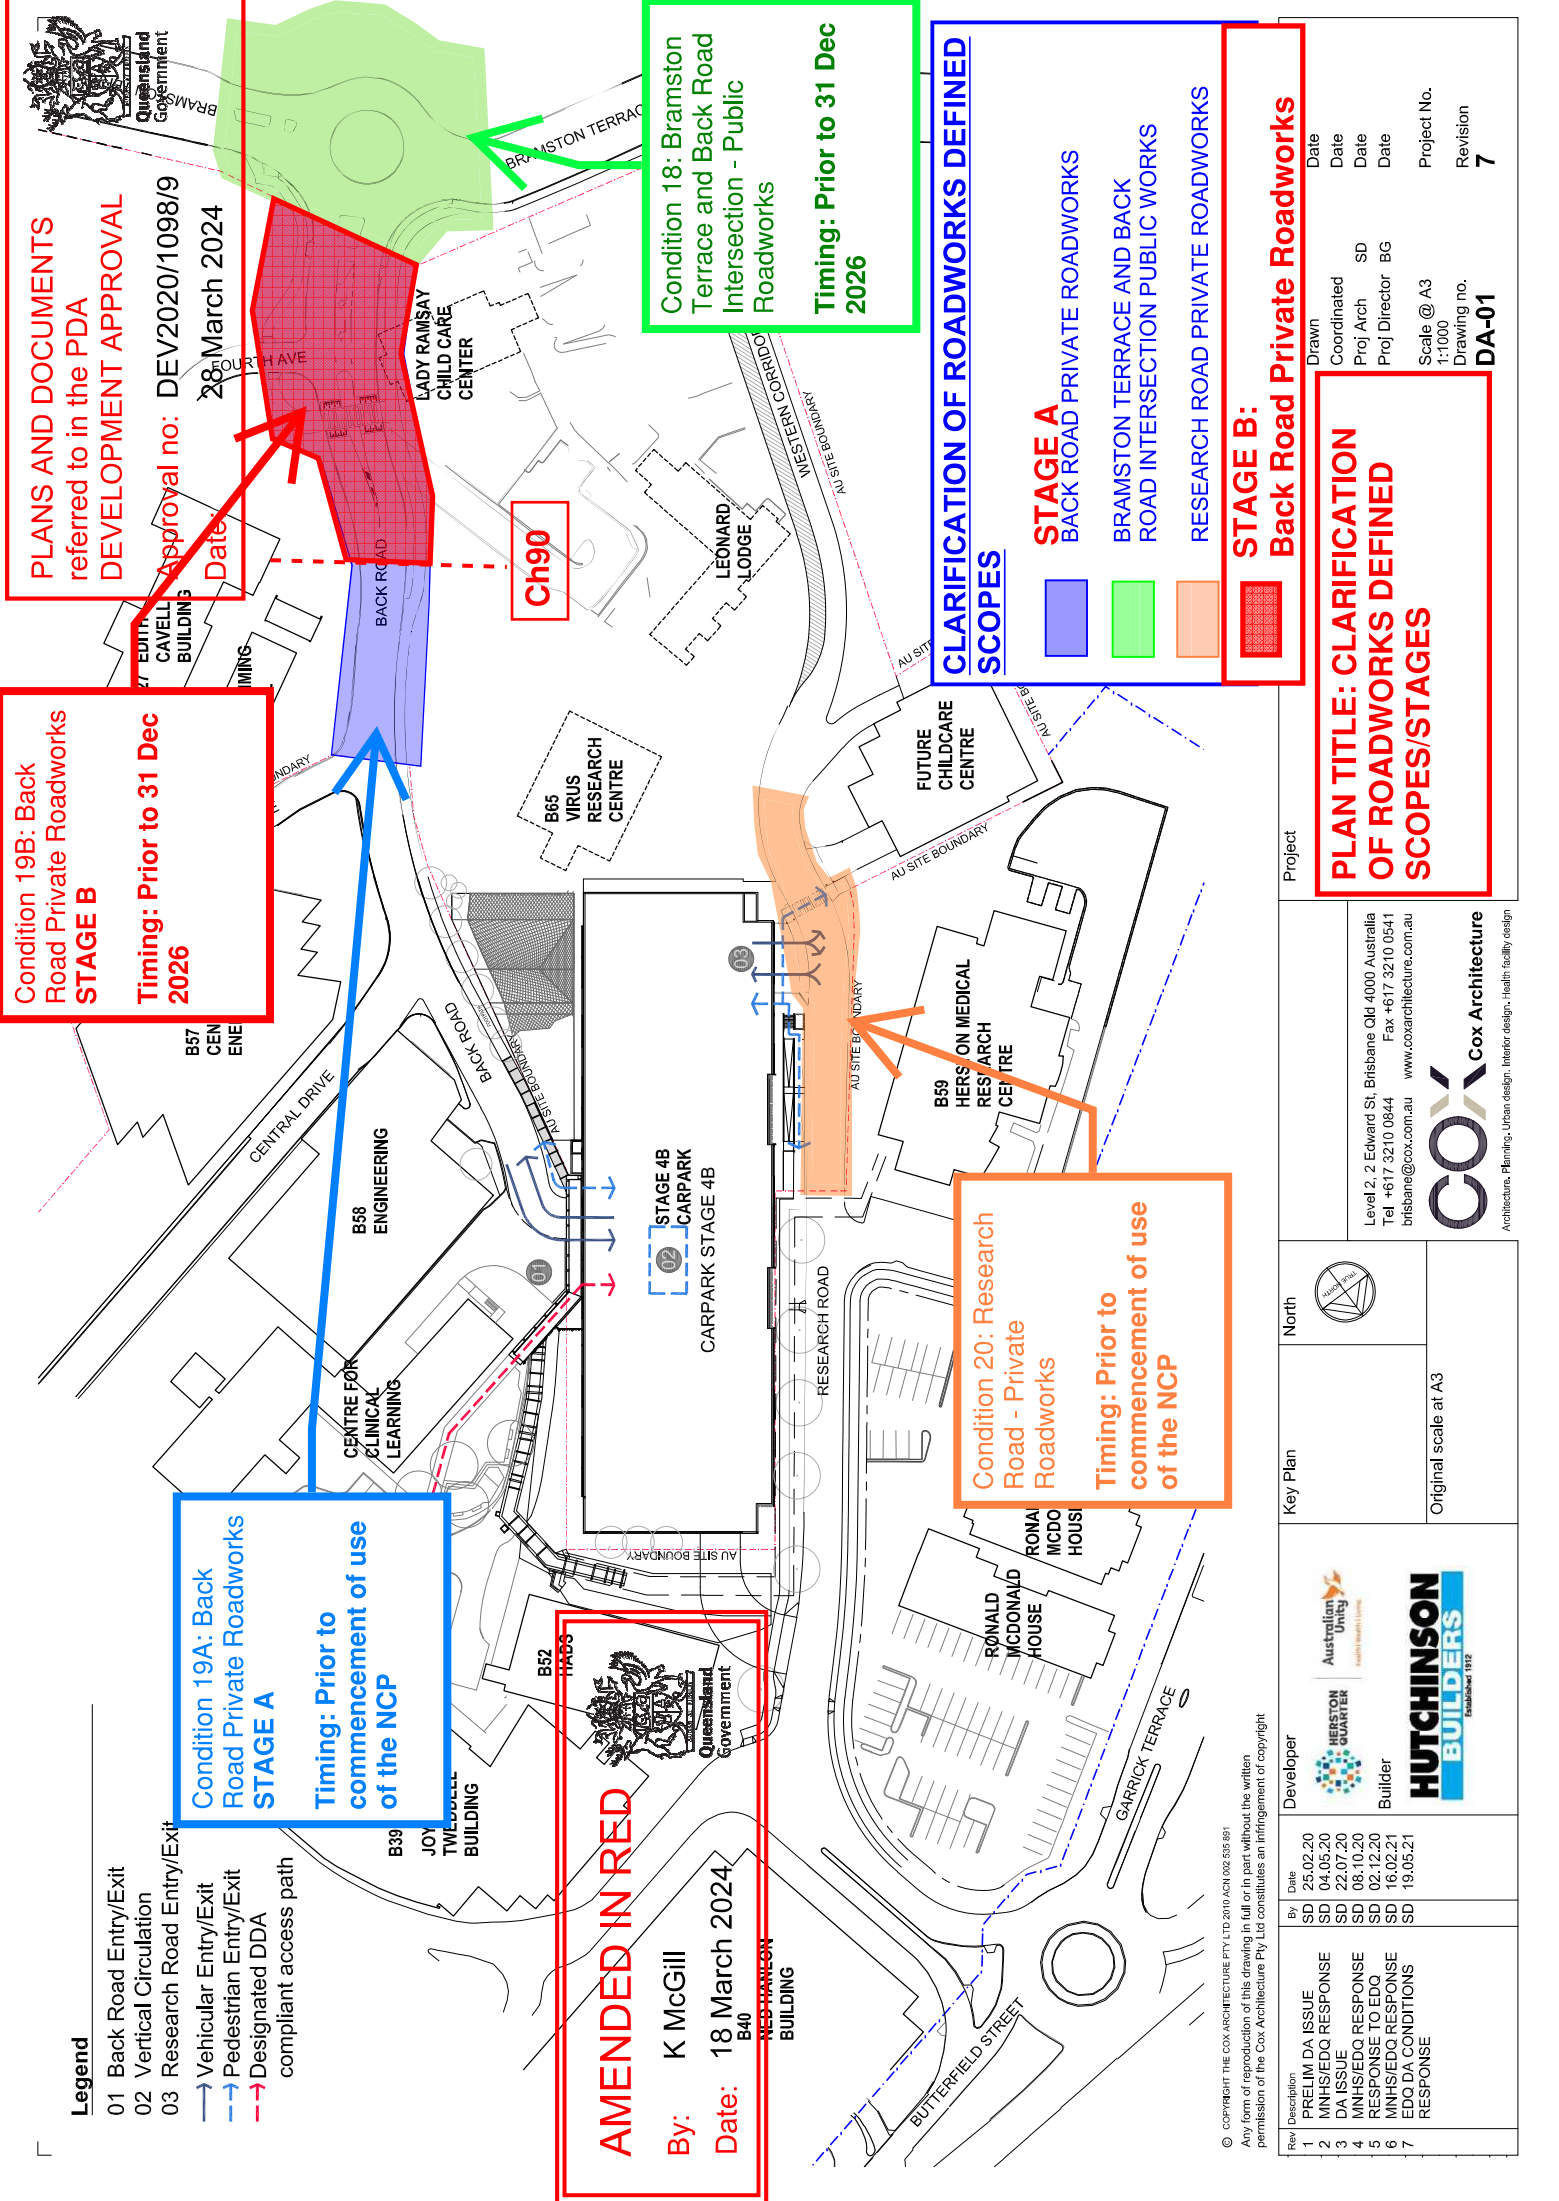

Condition 19B: Back Road Private Roadworks
STAGE B
Timing: Prior to 31 Dec 2026

PLANS AND DOCUMENTS referred to in the PDA
DEVELOPMENT APPROVAL
Approval no: DEV2020/1098/9
Date: 28 March 2024

Condition 19A: Back Road Private Roadworks
STAGE A
Timing: Prior to commencement of use of the NCP

AMENDED IN RED
By: K McGill
Date: 18 March 2024

Condition 18: Bramston Terrace and Back Road Intersection - Public Roadworks
Timing: Prior to 31 Dec 2026

CLARIFICATION OF ROADWORKS DEFINED SCOPES

- STAGE A**
BACK ROAD PRIVATE ROADWORKS
- BRAMSTON TERRACE AND BACK ROAD INTERSECTION PUBLIC WORKS
- RESEARCH ROAD PRIVATE ROADWORKS

STAGE B:
Back Road Private Roadworks

PLAN TITLE: CLARIFICATION OF ROADWORKS DEFINED SCOPES/STAGES

Revision		Description		By		Date	
1	PRELIM DA ISSUE	1	PRELIM DA ISSUE	SD	25.02.20	SD	25.02.20
2	MNH/EDQ RESPONSE	2	MNH/EDQ RESPONSE	SD	04.05.20	SD	04.05.20
3	DA ISSUE	3	DA ISSUE	SD	22.07.20	SD	22.07.20
4	MNH/EDQ RESPONSE	4	MNH/EDQ RESPONSE	SD	08.10.20	SD	08.10.20
5	RESPONSE TO EDQ	5	RESPONSE TO EDQ	SD	02.12.20	SD	02.12.20
6	MNH/EDQ RESPONSE	6	MNH/EDQ RESPONSE	SD	16.02.21	SD	16.02.21
7	EDQ DA CONDITIONS RESPONSE	7	EDQ DA CONDITIONS RESPONSE	SD	19.05.21	SD	19.05.21

Developer		Australian Unity HEALTHCARE HEALTHCARE HEALTHCARE		North		Key Plan		Project	
Builder		HUTCHINSON BUILDERS Established 1912		Original scale at A3		Level 2, 2 Edward St, Brisbane Qld 4000 Australia Tel +617 3210 0844 Fax +617 3210 0541 brisbane@cox.com.au www.coxarchitecture.com.au		PLAN TITLE: CLARIFICATION OF ROADWORKS DEFINED SCOPES/STAGES	
Cox Architecture		Cox Architecture Architecture, Planning, Urban design, Interior design, Health facility design		Drawn		Coordinated		Date	
Scale @ A3		1:1000		Proj Arch		Proj Director		Date	
Drawing no.		DA-01		SD		BG		Date	
Project No.		11000		Revision		7		Date	