

Pylon 4.8m Application

Euro Garages Australia
Baringa

LOT 101 Precinct 5, Aura Boulevard, Baringa, QLD 4551, Australia

P4.8-N

Identification sign
New Pylon
Double sided
Illuminated

PLANS AND DOCUMENTS
referred to in the PDA
DEVELOPMENT APPROVAL

Approval no: DEV2022/1327/4
Date: 24 April 2024



Queensland
Government

PLANS AND DOCUMENTS
referred to in the PDA
DEVELOPMENT APPROVAL

Approval no: DEV2022/1327/2
Date: 12 September 2023



Queensland
Government

7.0m
(TBC)


TOP VIEW
SCALE 1:50

DETAIL - FUEL GRADE LETTERS
4.8m




SCALE 1:5
DARK CHARCOAL LETTERS AND NUMBERS
WITH WHITE 3.0MM KEYLINE
FINISH: VT1, VT4

GL

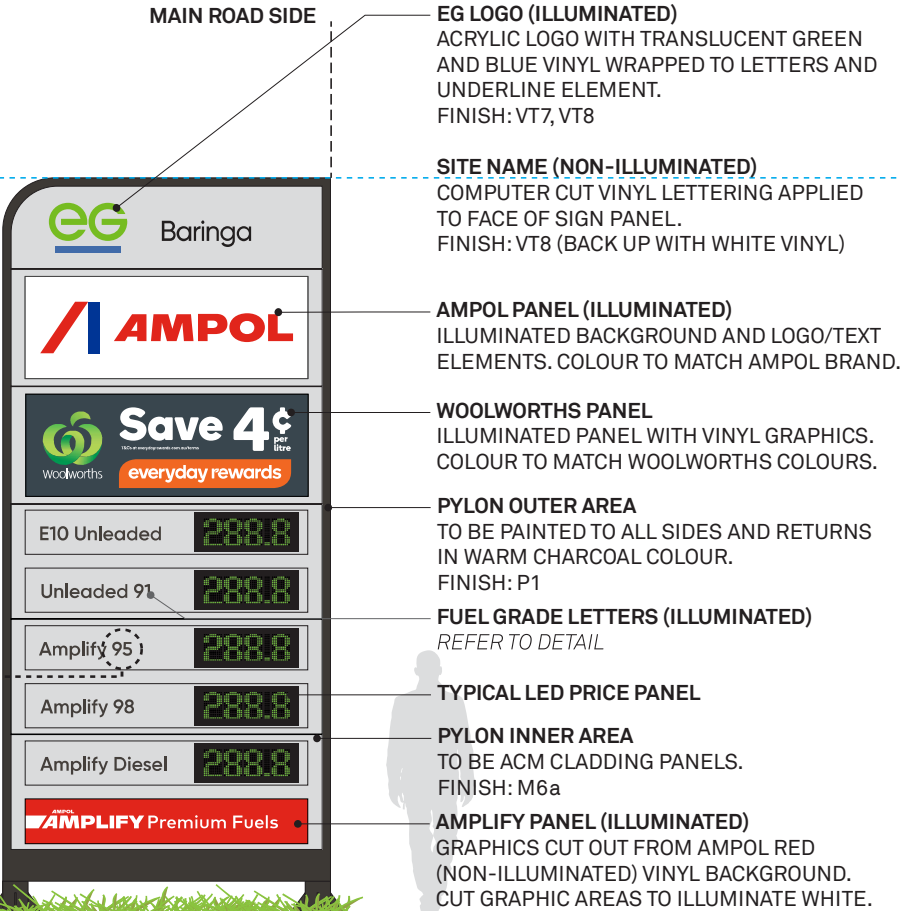

FRONT VIEW - New 4.8m Pylon
SCALE 1:50

SIDE VIEW
SCALE 1:50

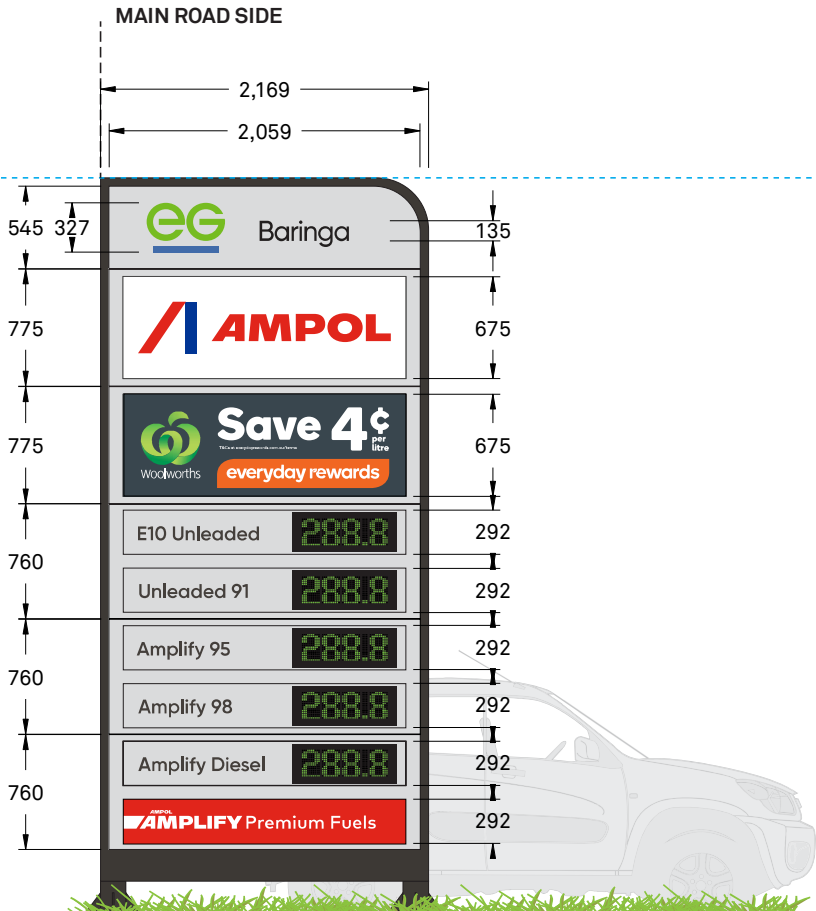

REAR VIEW - New 4.8m Pylon
SCALE 1:50

L5/405 Collins Street Melbourne 3000 VIC Australia T/ 03 9670 6767 F/ 03 9670 6769 diadem.co diadem	NOT FOR CONSTRUCTION			REVISION	DESCRIPTION	DATE	DRAWN	CLIENT EG AUSTRALIA			ISSUE NO 07	ISSUE DATE 04.09.2023	SCALE AS SHOWN @ A3	DRAWING NO D08
	CLIENT APPROVAL							PROJECT EG BARINGA - QLD			DRAWING TITLE SIGN TYPE: P4.8-N QSR PYLON REPLICATION			DRAWING REVISION -
	SIGNATURE			NAME	DATE			PM TE	DRAWN JD	CHECKED TE	PACK FILE NAME EGA24317-DOC-EG_BARINGA_QLD-07			SHEET NO 13 of 33
	©Copyright Diadem Pty Ltd. Reproductions of the whole or part of this document constitutes an infringement of copyright. The information, ideas and concepts contained in this document are confidential. The recipient(s) of this document is prohibited from disclosing such information to any person without the prior written consent of Diadem. Figured dimensions shall take precedence to scaled.			GENERAL NOTE: THESE DRAWINGS ARE PREPARED TO COMMUNICATE DESIGN INTENT ONLY. ALL MESSAGE CONTENT IS INDICATIVE. ALL STRUCTURAL FRAMES, FOOTINGS AND CONNECTIONS TO BE AS PER ENGINEER'S SPECIFICATIONS AND REQUIREMENTS. CONTRACTOR TO ENSURE ALL MATERIALS, MEASUREMENTS, FIXING DETAILS AND METHODS ARE SUITABLE FOR THE SITE APPLICATION BEFORE MANUFACTURE.										