

AMENDED IN RED

By: Hayden Jensen
Date: 07 May 2024





PLANS AND DOCUMENTS
referred to in the PDA
DEVELOPMENT APPROVAL

Approval no: DEV2024/1482
Date: 07 May 2024





2 x car spaces dedicated to Upstairs Unit

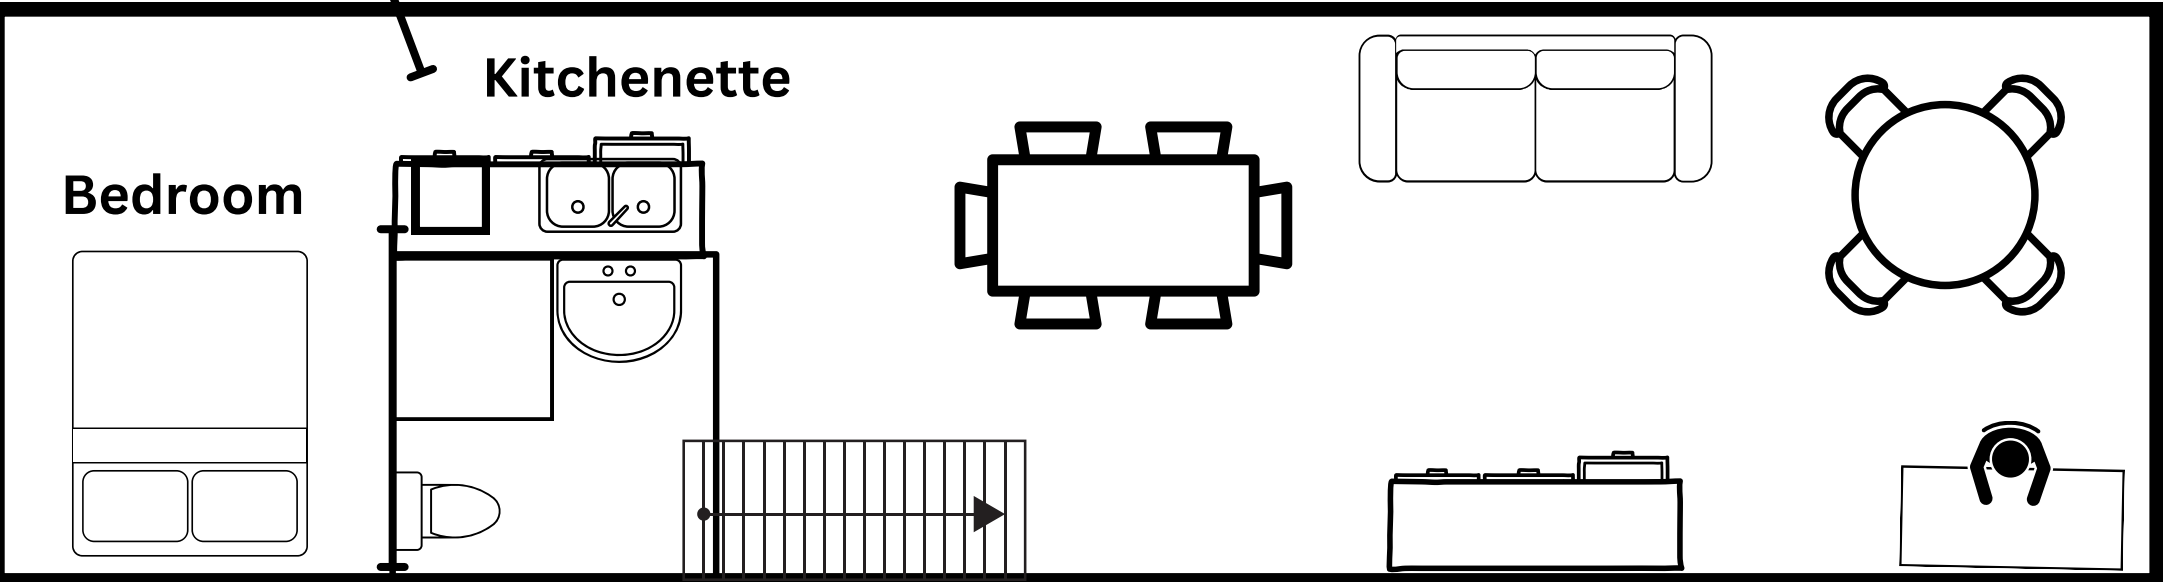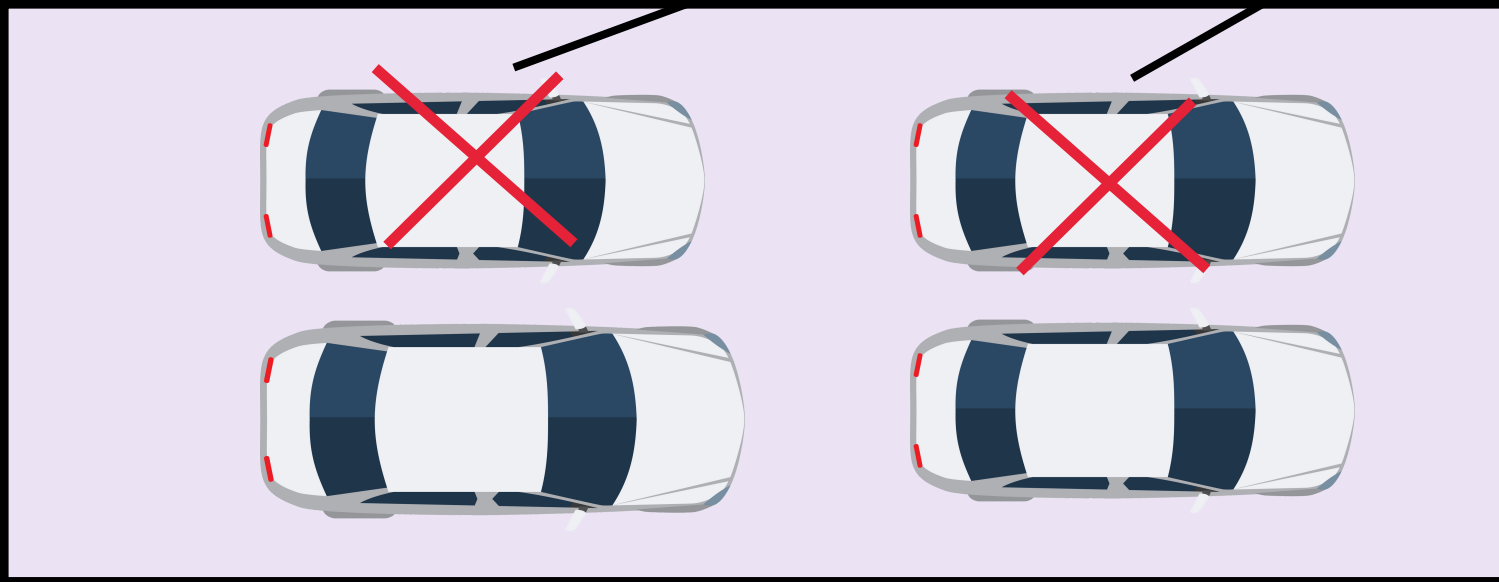

Maintain pedestrian entry for
the duration of the Short-term
accommodation use

apartment

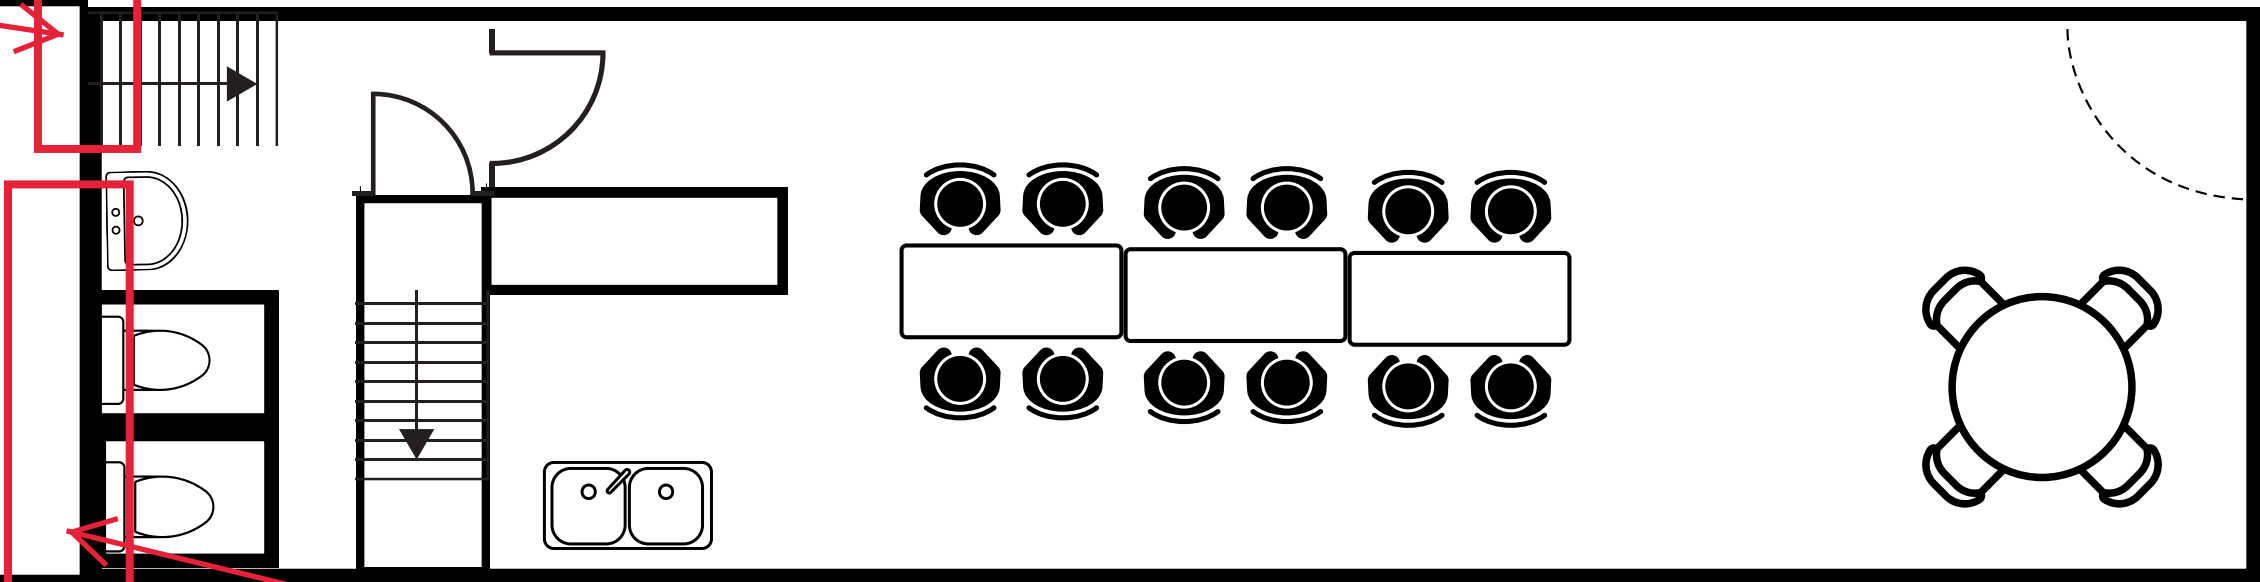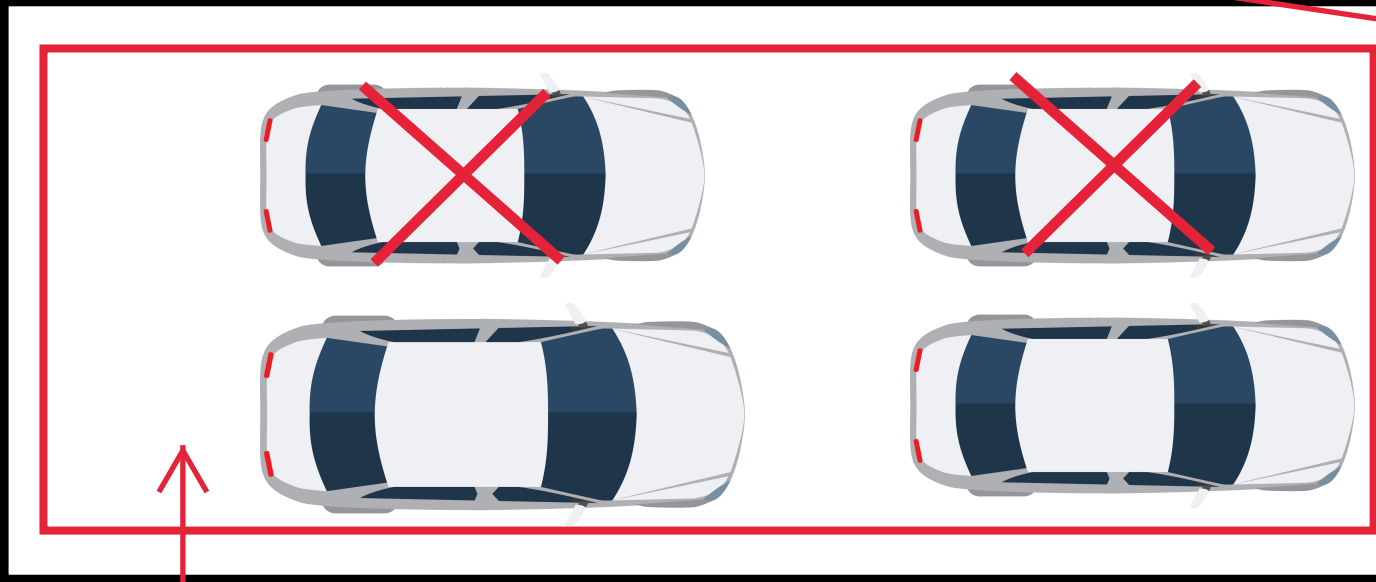

ground floor

Install lighting and surveillance / CCTV
camera as per conditions of approval

As per conditions of approval:

- Submit detailed dimensioned plans showing car parking as per AS2890.
- Maximum 2 car parking spaces as per amendments in red above, with 1 car parking space dedicated for use by the Short term accommodation.
- Sign and delineate car parking as per AS2890.

Lot 4, 604 Stanley Street Woolloongabba