

AMENDED IN RED

By: Jennifer Davison

Date: 9 July 2024



PLANS AND DOCUMENTS
referred to in the PDA
DEVELOPMENT APPROVAL

Approval no: DEV2024/1476

Date: 11 July 2024



Plans amended to remove reference to other billboards

Stockland

Aura – BCA Billboard

Date: 11/01/2024

Version: 1

Drawn by: JB

experience the difference.

braggs.
signage



Billboard Location Map

- Qty>1
- Size> 12660mm x 3300mm



Not part of this application

Billboard Location Map

- Qty>1
- Size> 12660mm x 3300mm


Billboard 1



Double Sided 12.6x3.3m Billboard

- Supply & Install QTY 1> New Double-Sided 12.6x3.3m Billboard with Skins

- Construction detail - structure:
 - *Size: 126600 x 3360mm
 - *Frame: 125x 75 x 3mm galvanised RHS perimeter frame with 75 x 75 x 3mm vertical bars and 50 x 50 x 3mm horizontal braces (2 FRAMES PER SIDE 3360 X 6330MM)
 - *Post: 250 x 6mm galvanised SHS with 400mm x 100 x 12mm flat bar mounting cleats and gussets (x4)
 - *Baseplates: 450mm x 450mm x 20mm with 12mm thick gussets
 - *Face: 4mm Aluminium composite panel sheeting, Galv. 10g counter sunk fixings @400mm ctrs
- Construction Detail - footings:
 - *600mm diameter bored piers 2400mm deep 25mpa concrete (50 min cover)
 - *8 M24 (8.8) Galv HD Bolts - 100mm Cog ends
 - *Cage - 6.N20 vert bars R10 spiral ligs @ 250mm pitch
 - *8 x 12mm gusset plates fully welded to Shs and base plate

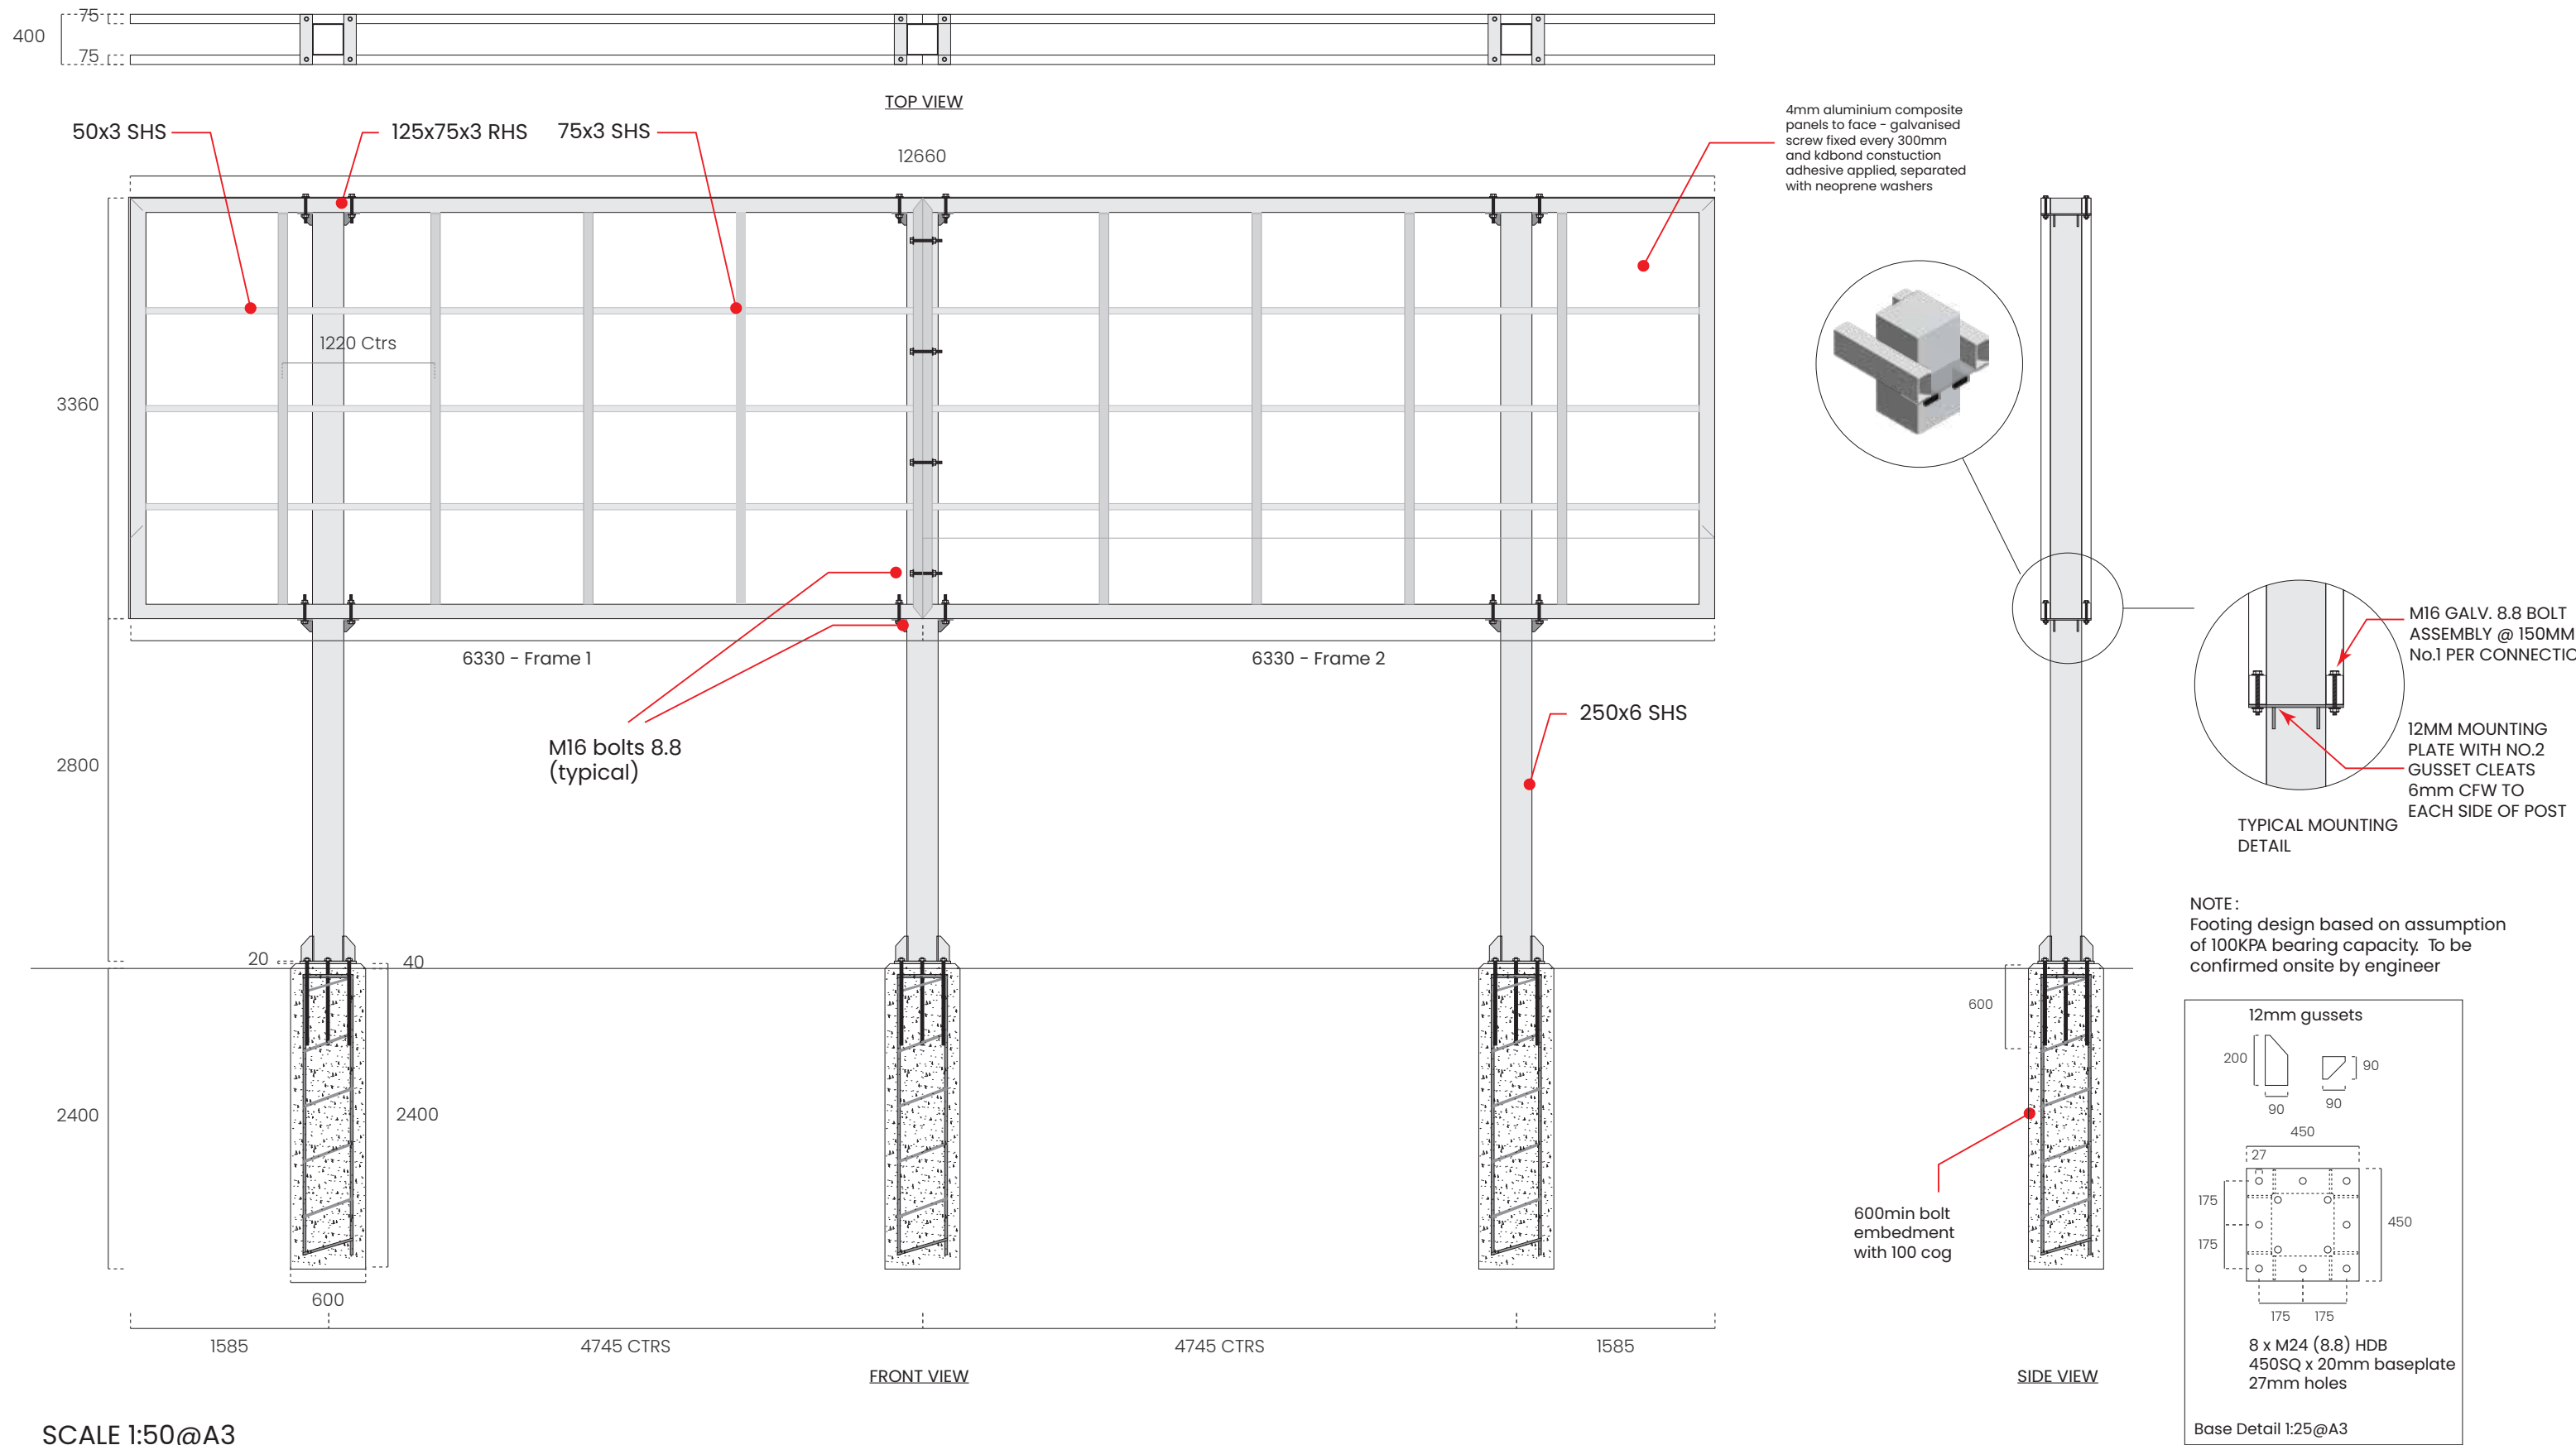

SCALE 1:50@A3

Double Sided 12.6x3.3m Billboard

- Insitu

