

# WEINAM CREEK FORESHORE PDA STAGE 3Bb - LINEAR PARK - STAGE 1 WEST REDLAND BAY, QLD 4165 LANDSCAPE WORKS PACKAGE

## DRAWING SCHEDULE

| DWG NUMBER | TITLE                           |
|------------|---------------------------------|
| 628-CD001  | COVERSHEET & KEY PLAN           |
| 628-CD010  | LEGEND                          |
| 628-CD011  | MATERIALS AND FINISHES SCHEDULE |
| 628-CD050  | PLANT SCHEDULE                  |
| 628-CD701  | LANDSCAPE PLAN - SHEET 1        |
| 628-CD901  | LANDSCAPE DETAILS               |

## NOTES


WHERE DISCREPANCIES EXIST, CONTACT THE LANDSCAPE ARCHITECT PRIOR TO WORKS COMMENCING

LANDSCAPE PACKAGE TO BE READ IN CONJUNCTION WITH THE FOLLOWING DOCUMENTS:

- REDLAND CITY COUNCIL'S "RENEWAL OF PARK ASSETS" CONSTRUCTION DRAWINGS
- OZLA STANDARD LANDSCAPE DETAILS
- LANDSCAPE SPECIFICATIONS
- CIVIL DRAWINGS
- ELECTRICAL DRAWINGS



## KEY PLAN

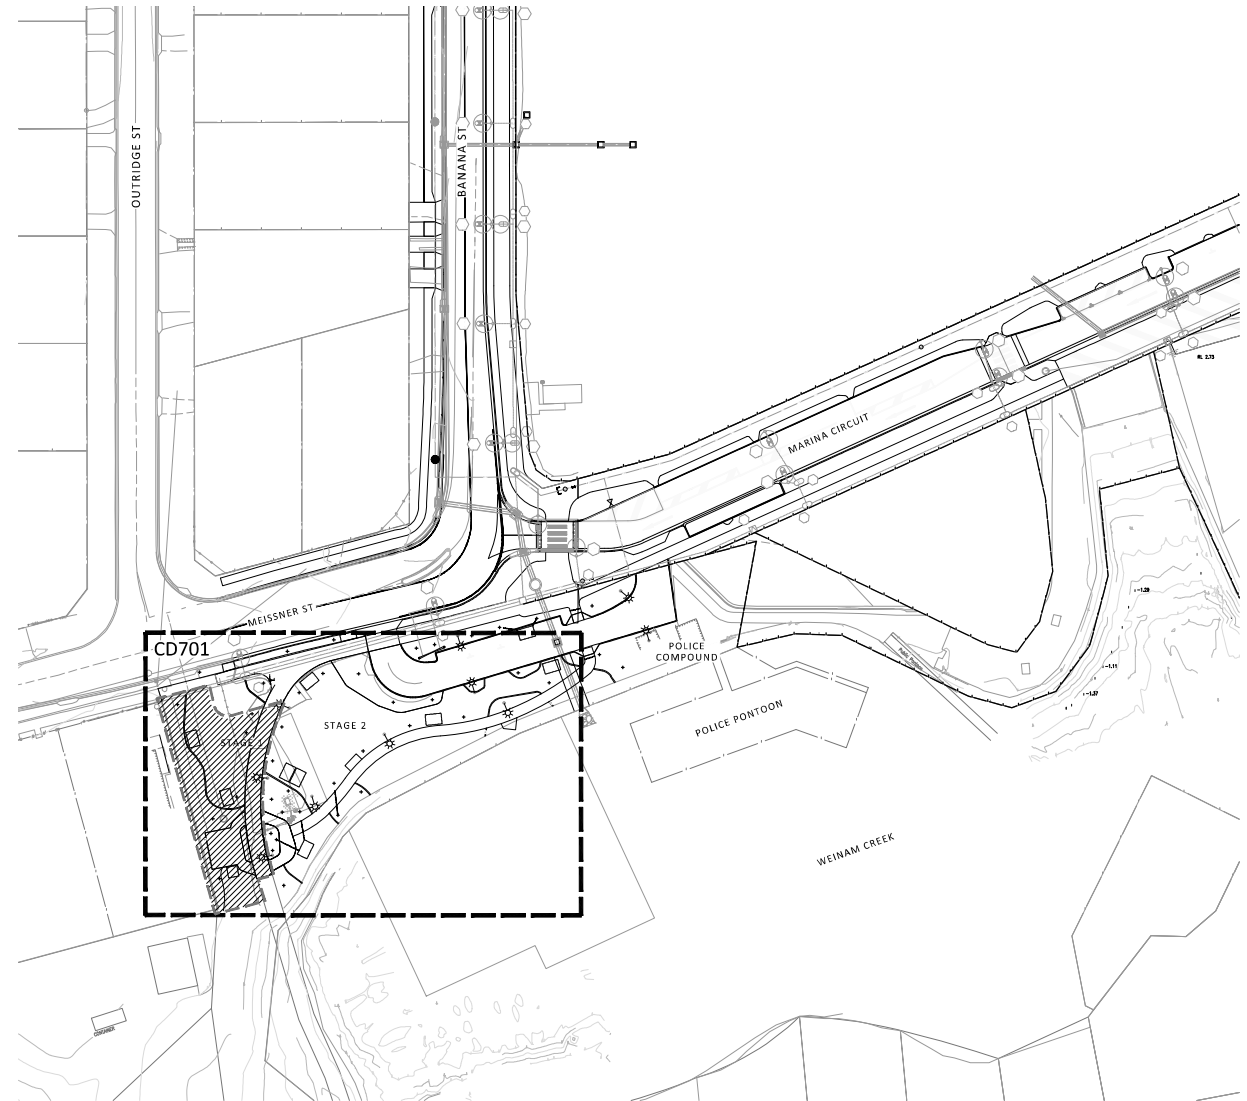

## GENERAL

-  EXISTING PROPERTY BOUNDARY
-  ROOF LINE OVER
-  EXTENT OF WORKS
-  MAINTENANCE AND ESTABLISHMENT
- 104 WEEKS MAINTENANCE, MONITORING AND ESTABLISHMENT

## LEVELS & GRADING

-  FL 9.000 FINISHED LEVEL
-  GL 9.000 TOP OF GRATE LEVEL
-  TW 9.450 TOP OF WALL LEVEL
-  1:14 FALL DIRECTION OF FALL
-  MOUND  
RELATIVE CONTOUR LINES REPRESENT  
BOTTOM OF MOUND (+ 0mm) AND THEN +  
250mm INTERVALS UP TO A SPOT LEVEL  
INDICATING HEIGHT (mm) ABOVE  
SURROUNDING SURFACE
-  34.0 EXISTING CONTOURS  
REFER FEATURE SURVEY
-  00.25 PROPOSED CONTOURS (CIVIL WORKS)  
REFER CIVIL ENGINEERS DRAWINGS

## TREES AND SHRUBS

-  EXISTING TREE TO BE REMOVED  
(PART OF CIVIL CONTRACT)
-  PROPOSED TREES  
REFER PLANT SCHEDULES AND SELECTIONS
-  PROPOSED MASS PLANTING  
REFER TAGS, PLANT SCHEDULES AND SELECTIONS
-  ROOT BARRIER

## LIGHTING (LOCATIONS ONLY)

REFER ELECTRICAL ENGINEERS DWGS FOR DETAIL & SPECIFICATION

-  POLE TOP PEDESTRIAN LIGHTS  
REFER ELECTRICAL ENGINEERS DRAWINGS

## WAYFINDING SIGNAGE

-  WAYFINDING SIGNS  
REFER WAYFINDING DOCUMENTATION REPORT  
DOT DASH

## DRAINAGE

-  SUBSURFACE DRAINAGE 1 - UNDERSTOREY PLANTING,  
CONNECT TO STORMWATER DRAINAGE  
450mm DEEP BELOW FINISHED LEVEL

-  SUBSURFACE CONNECTION  
UPVC PIPE CONNECTED TO STORMWATER DRAINAGE  
PITS

## SUBSURFACE DRAINAGE NOTES

SUBSOIL / SUBSURFACE DRAIN AND CONNECTIONS SHALL BE LAID;

- A. TO CONNECT TO STORMWATER DRAINAGE SYSTEM OR A GRAVEL SOAKAGE TRENCH/RUBBLE PIT. ALL RUBBLE PITS ARE TO BE BURIED MIN. 200 BELOW FINISHED SURFACE LEVELS AND LOCATED OUTSIDE OF ALL TREE PROTECTION ZONES
- B. TO ENABLE DRAIN TO BE FLUSHED OUT;
- C. DRAINS SHALL JOIN AT AN ANGLE NOT GREATER THAN 45 DEGREES;
- D. ANY PIPES AND FITTINGS IN SUCH DRAINS SHALL BE;
- CLEANED INTERNALLY PRIOR TO INSTALLATION AND COMMISSIONING;
  - TESTED TO ENSURE CORRECT FUNCTIONING
  - SLOPED TO FALL TO A POSITIVE OUTLET;
  - JOINTED USING FITTINGS WHERE APPLICABLE;
  - OUTLET OF SUBSOIL TO DISCHARGE 200 MM MIN ABOVE INVERT OF DRAINAGE PIPE / STORM WATER PIPE

PLANS AND DOCUMENTS  
referred to in the PDA  
DEVELOPMENT APPROVAL  
Approval no: DEV2023/1411  
Date: 11 July 2024



## REGISTERED LANDSCAPE ARCHITECT

Name: NADER BRAHIM  
Registration No: 1042  
Signature: [Signature]  
Date: 13/07/2023

## LEGEND

Project Number: 628-CD010  
Drawing Number: 2  
Issue: 2

**O2LA**  
O2 Landscape Architecture Pty Ltd  
Shop 3, 42 Cordelia Street  
South Brisbane QLD 4101  
T: +61 7 3831 0681  
mail@o2la.com.au  
www.o2la.com.au

© COPYRIGHT: The information contained in this document is the property of O2 Landscape Architecture. Copying of this document without the consent of O2 Landscape Architecture constitutes an infringement of copyright. O2LA/NDP do not warrant drawings. The contractor is required to verify dimensions and related information and obtain the Landscape Architect's approval before any work is commenced. Drawings shall not be used for construction purposes without the Landscape Architect's approval.

REDLAND INVESTMENT  
CORPORATION



WEINAM CREEK FORESHORE PDA  
STAGE 3Bb - LINEAR PARK - STG 1 WEST

MEISSNER STREET  
REDLAND BAY, QLD 4165


Issue: 1  
Comments: ISSUED FOR OPERATIONAL WORKS  
Date: 23/05/2023  
Issue: 2  
Comments: ISSUED FOR OPERATIONAL WORKS - FURTHER ISSUES  
Date: 13/07/2023  
OPW SUBMISSION

## Scale

Designed by  
HM  
Drawn by  
JM

Approved by  
NI  
Date of First Issue  
23/05/2023

North

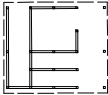

| TYPE / SPECIFICATION                                                    | SIZE/ SUPPLIER   | FINISH / MATERIAL                       | COLOUR   | RELEVANT STANDARDS                                                                      | CONSTRUCTION DETAIL   | FIXING   | SAMPLE REQUIRED | CERT                        |
|-------------------------------------------------------------------------|---|-----------------------------------------|---|-----------------------------------------------------------------------------------------|---|---|-----------------|-----------------------------|
| AMENITIES BUILDING                                                      | 3 CUBLICE & 1 x SERVICE DUCT<br>SIZE: 6m x 5.2m<br>SUPPLIER: GOSSI PARK<br>MODEL: AMT-102 S   | STEEL & ALUMINIUM FINISH:<br>POWDERCOAT | POSTS: WEDGEWOOD<br>BEARERS AND JOISTS: DULUX<br>WEDGEWOOD<br>WINDBREAK SCREENS: DULUX<br>WEDGEWOOD<br>DECORATIVE SCREENS: DULUX<br>WEDGEWOOD AND BACKING PANEL<br>DULUX PEARL WHITE<br>ROOF: DULUX WEDGEWOOD | N/A                                                                                     | AS PER MANUFACTURERS<br>DETAIL<br>ALL FITTINGS AND FIXTURES<br>TO BE COMPLIANT WITH RCC<br>PUBLIC AMENITIES -<br>SCHEDULE OF FINISHES &<br>SELECTIONS DWG43648-005<br>REV B | FIXING: TO MANUFACTURERS DETAIL<br>FIXINGS: STAINLESS STEEL ANTI-VANDAL<br>FIXINGS<br>ROOF FIXINGS: SCREWS TO MATCH ROOF<br>SHEET | NO              | N/A                         |
| PAVEMENT                                                                |   |                                         |   |                                                                                         |   |   |                 |                             |
| PAVEMENT TYPE 5<br>INSITU PLAIN GREY FIBRE REINFORCED<br>CONCRETE (FRC) | JOINTS AND THICKNESS TO STRUCTURAL<br>ENGINEERS DETAILS   | BROOMED FINISH                          | PLAIN GREY   | WALKWAYS RAMPS AND LANDINGS: AS/NZS<br>1428.1-2009<br>SLIP RESISTANCE: AS/NZS 4586:2013 | REFER STRUCTURAL<br>ENGINEERS DETAIL   | N/A   | NO              | YES<br>(SLIP<br>RESISTANCE) |
| DRAIN INLET TYPE 1 (D1)<br>FIELD INLET WITH SS HEEL GUARD               | REFER CIVIL ENGINEERS DRAWINGS<br>FOR DETAILS AND SIZE OF INLET   | GALVANISED                              | NA   | SLIP RESISTANCE: AS/NZS 4586:2013                                                       | REFER DRAWING 526-CD901<br>LANDSCAPE DETAILS - SHEET 1   | N/A   | NO              | N/A                         |
| FENCE TYPE 2<br>1200mm HIGH ALUMINIUM BATTEN FENCE                      | PANEL SUPPLIER : OXWORKS OR SIMLAR<br>APPROVED<br>PANEL TYPE : HOMESAFE FLAT TOP<br>PANEL POOL FENCE CODE HS1000<br>PANEL SIZE : H 1200mm X L 2400mm (TO<br>BE CUT TO SIZE)<br>POST: H 1800mm X 50mm X 50mm<br>PWD ALUMINUM CODE HS7100                                                         | POWDER COATED ALUMINIUM                 | PANELS : MONUMENT SATIN<br>POSTS : MONUMENT SATIN   |                                                                                         | TO MANUFACTURERS<br>SPECIFICATION   | TO MANUFACTURERS SPECIFICATION   | NO              |                             |
| GATE TYPE 3<br>1200mm HIGH PEDESTRIAN GATE                              | PANEL SUPPLIER : OXWORKS OR SIMLAR<br>APPROVED<br>PANEL TYPE : HOMESAFE FLAT TOP<br>GATE POOL FENCE CODE HS1100<br>PANEL SIZE : H 1200mm X L 970 mm<br>POST: 1800mm X 50 X 50mm PWD<br>ALUMINUM CODE HS7100<br>LOCK: D&D MAGNA LATCH & KWICKFIT<br>SELF CLOSING HINGE PACK (LOCKABLE)<br>HW9900 | POWDER COATED ALUMINIUM                 | PANELS : MONUMENT SATIN<br>POSTS : MONUMENT SATIN   |                                                                                         | TO MANUFACTURERS<br>SPECIFICATION<br>REFER LANDSCAPE GENERAL<br>ELEVATION XXXX                                                                                              | TO MANUFACTURERS SPECIFICATION   | NO              |                             |
| EDGE TYPE 1                                                             | CONCRETE EDGE - RCC DETAIL   | CONCRETE                                | N/A   | N/A                                                                                     | IPWEA RS-080<br>DETAIL TYPE ER1   | N/A   | NO              | NO                          |
| EDGE TYPE 2                                                             | SPADE EDGE - RCC DETAIL   | N/A                                     | N/A   | N/A                                                                                     | REDLAND CITY COUNCIL<br>SEAT DETAIL<br>DWG 40443-08 REV B   | N/A   | NO              | NO                          |

| TYPE                                     | SUBGRADE   | TOPSOIL AND SUBSOIL                                                              | MULCH                                                                           | FERTILISER | CONSTRUCTION DETAIL                               | SUBSURFACE DRAINAGE                                                               | SPECIFICATION   | IRRIGATION |
|------------------------------------------|---|----------------------------------------------------------------------------------|---------------------------------------------------------------------------------|------------|---------------------------------------------------|-----------------------------------------------------------------------------------|---|------------|
| SOFTWORKS                                |   |                                                                                  |                                                                                 |            |                                                   |                                                                                   |   |            |
| PLANTING AREA TYPE 1<br>GENERAL PLANTING | RIPPING: BREAK UP GROUND ALONG<br>THE CONTOUR PRIOR TO CULTIVATION<br>TO 200mm OR 300mm FOR HEAVILY<br>COMPACTED SOILS.<br>CULTIVATION: PREPARE FINELY TILLED<br>PLANTING BED AND/OR<br>INCORPORATED SOIL AMELIORATION<br>AGENTS TO 150mm | AMELIORATED SITE SOIL<br>- 300mm DEPTH<br>OR IF UNAVAILABLE, IMPORTED<br>TOPSOIL | IMPORTED HOOP BARK -<br>MEDIUM<br>- 100mm DEPTH                                 | YES        | REDLAND CITY COUNCIL<br>DRAWING 40443-07/08 REV B | YES                                                                               | SOIL: AS4419-2003<br>ASSESSMENT AND TESTING OF SOIL<br>TO BE CARRIED OUT BY A CPSS<br>ACCREDITED SOIL SCIENTIST<br>SOIL TO BE NON-DISPERSIBLE.<br>AMELIORATE SITE TOPSOIL AS PER<br>REPORT | NO         |
| TURF TYPE 1<br>'A' GRADE GREEN COUCH     | RIPPING: BREAK UP GROUND ALONG<br>THE CONTOUR PRIOR TO CULTIVATION<br>TO 200mm OR 300mm FOR HEAVILY<br>COMPACTED SOILS.<br>CULTIVATION: PREPARE FINELY TILLED<br>PLANTING BED AND/OR<br>INCORPORATED SOIL AMELIORATION<br>AGENTS TO 150mm | AMELIORATED SITE SOIL<br>- 100mm DEPTH<br>OR IF UNAVAILABLE, IMPORTED<br>TOPSOIL | N/A                                                                             | YES        | REDLAND CITY COUNCIL<br>DRAWING 40443-07/08 REV B | NO                                                                                | SOIL: AS4419-2003<br>ASSESSMENT AND TESTING OF SOIL<br>TO BE CARRIED OUT BY A CPSS<br>ACCREDITED SOIL SCIENTIST<br>SOIL TO BE NON-DISPERSIBLE.<br>AMELIORATE SITE TOPSOIL AS PER<br>REPORT | NO         |
| TREE IN PLANTING BED                     | CULTIVATION DEPTH: 150mm   | AMELIORATED SITE SOIL<br>OR IF UNAVAILABLE, IMPORTED<br>TOPSOIL                  | IMPORTED HOOP PINE MULCH<br>DEPTH: 100mm                                        | YES        | REDLAND CITY COUNCIL<br>DRAWING 40443-07/08 REV B | 100mm AG. DRAIN AT THE<br>FOOT OF ROOTBALL<br>SURROUND. CONNECT TO STW<br>NETWORK | SOIL: AS4419-2003<br>ASSESSMENT AND TESTING OF SOIL<br>TO BE CARRIED OUT BY A CPSS<br>ACCREDITED SOIL SCIENTIST<br>SOIL TO BE NON-DISPERSIBLE.<br>AMELIORATE SITE TOPSOIL AS PER<br>REPORT | NO         |
| TREE IN TURF                             | CULTIVATION DEPTH: 150mm   | AMELIORATED SITE SOIL<br>OR IF UNAVAILABLE, IMPORTED<br>TOPSOIL                  | IMPORTED HOOP BARK MULCH<br>1000mm DIAMETER DISH<br>DEPTH: 100mm<br>EDGE TYPE 2 | YES        | REDLAND CITY COUNCIL<br>DRAWING 40443-07/08 REV B | 100mm AG. DRAIN IN<br>DRAINAGE GRAVEL<br>SURROUND. CONNECT TO STW<br>NETWORK      | SOIL: AS4419-2003<br>ASSESSMENT AND TESTING OF SOIL<br>TO BE CARRIED OUT BY A CPSS<br>ACCREDITED SOIL SCIENTIST<br>SOIL TO BE NON-DISPERSIBLE.<br>AMELIORATE SITE TOPSOIL AS PER<br>REPORT | NO         |



|                                      |                          |
|--------------------------------------|--------------------------|
| NO<br>REGISTERED LANDSCAPE ARCHITECT |                          |
| Name<br>NADER IBRAHIM                | 1042<br>Registration No. |
| Signature<br>                        | 22/08/2023<br>Date       |

PLANT SCHEDULE

| PLANT SCHEDULE         |                                         |       |                                                     |     |        |          |
|------------------------|-----------------------------------------|-------|-----------------------------------------------------|-----|--------|----------|
| CODE                   | PLANT NAME                              | SIZE  | HEIGHT x SPREAD x CALLIPER                          | QTY | STAKES | DENSITY  |
| TREES                  |                                         |       |                                                     |     |        |          |
| CUP ana                | CUPANIOPSIS anacardioides               | 100L  | 1.8-2.5m High x 1.0-1.5m Spread x 40-60mm calliper  | 1   | Y      | as shown |
| CUP ana 200L           | CUPANIOPSIS anacardioides               | 200L  | 1.8-2.5m High x 1.0-1.5m Spread x 40-60mm calliper  | 2   | Y      | as shown |
| ELA eum                | ELAEOCARPUS eumundi                     | 200L  | 2.5-3.5m High x 1.5-2.0m Spread x 60-75mm calliper  | 1   | Y      | as shown |
| FLI aus 200L           | FLINDERSIA australis                    | 200L  | 2.5-3.5m High x 1.5-2.0m Spread x 60-75mm calliper  | 1   | Y      | as shown |
| PAN ped                | PANDANUS pedunculatus                   | 200L  | 3.5-5.0m High x 2.0-3.0m Spread x 75-100mm calliper | 1   | Y      | as shown |
| SHRUBS                 |                                         |       |                                                     |     |        |          |
| BAN LE                 | BANKSIA ericifolia 'Little Eric'        | 200mm | 0.5-0.8m high x 0.5m spread                         | 2   |        | 3/m2     |
| BAN rob                | BANKSIA robur                           | 300mm | 0.7m-1.0m high x 0.7m spread                        | 24  |        | as shown |
| DOR pal                | DORANTHES palmeri                       | 300mm | 0.7m-1.0m high x 0.7m spread                        | 3   |        | as shown |
| LEP CA                 | LEPTOSPERMUM flavescens 'Cardwell'      | 300mm | 0.7m-1.0m high x 0.7m spread                        | 12  |        | 1/1.5m²  |
| LOM lon                | LOMANDRA longifolia                     | 140mm | 0.3m-0.5m high x 90% of pot size diameter           | 15  |        | 1/m²     |
| WES GB                 | WESTRINGIA 'Greenbox'                   | 200mm | 0.5-0.8m high x 0.5m spread                         | 21  |        | 3/m²     |
| WES JG                 | WESTRINGIA 'Jervis Gem'                 | 200mm | 0.5-0.8m high x 0.5m spread                         | 2   |        | 3/m²     |
| WES MU                 | WESTRINGIA 'Mundi'                      | 200mm | 0.5-0.8m high x 0.5m spread                         | 10  |        | 3/m²     |
| GROUNDCOVERS & GRASSES |                                         |       |                                                     |     |        |          |
| BAN CC                 | BANKSIA 'Coastal Cushion'               | 140mm | 0.3m-0.5m high x 90% of pot size diameter           | 20  |        | 2/m2     |
| CAR BC                 | CAREX 'Blue Cascade'                    | 140mm | 0.3m-0.5m high x 90% of pot size diameter           | 72  |        | 4/m2     |
| CAR gla                | CARPOBROTUS glaucescens                 | 140mm | 0.3m-0.5m high x 90% of pot size diameter           | 66  |        | 2/m2     |
| DIA cae                | DIANELLA caerulea                       | 140mm | 0.3m-0.5m high x 90% of pot size diameter           | 40  |        | 4/m²     |
| DIA SS                 | DIANELLA 'Silver Streak'                | 140mm | 0.3m-0.5m high x 90% of pot size diameter           | 15  |        | 4/m²     |
| MYO ell                | MYOPORUM ellipticum                     | 140mm | 0.3m-0.5m high x 90% of pot size diameter           | 31  |        | 3/m²     |
| POA Tab                | POA labillardierei                      | 140mm | 0.3m-0.5m high x 90% of pot size diameter           | 60  |        | 2/m2     |
| SCA WH                 | SCAEVOLEA aemula 'White'                | 140mm | 0.3m-0.5m high x 90% of pot size diameter           | 50  |        | 3/m²     |
| SEN ser                | SENECIO serpens                         | 140mm | 0.3m-0.5m high x 90% of pot size diameter           | 5   |        | 4/m²     |
| SEN vit                | SENECIO vitalis                         | 140mm | 0.3m-0.5m high x 90% of pot size diameter           | 12  |        | 2/m2     |
| TRA TR                 | TRACHELOSPERMUM jarminoides 'Tricolour' | 140mm | 0.3m-0.5m high x 90% of pot size diameter           | 82  |        | 4/m²     |
|                        |                                         |       |                                                     |     |        |          |

S. serpens, S. vitalis, M. Ellipticum and P. labillardierei to be replaced with an endemic plant species.

3

PLANS AND DOCUMENTS referred to in the PDA DEVELOPMENT APPROVAL

Approval no: DEV2023/1411

Date: 11 July 2024



AMENDED IN RED

By: Jocelyn Bowyer

Date: 10/06/2024



REGISTERED LANDSCAPE ARCHITECT

NameNADER IBRAHIM

Registration No.1042



22/08/2023

DATE



O2 Landscape Architecture Pty Ltd  
Shop 3, 42 Cordella Street  
South Brisbane QLD 4101  
T: +61 7 3831 0811  
mail@o2la.com.au  
www.o2la.com.au

© COPYRIGHT: The information contained in this document is the property of O2 Landscape Architecture. Copying of this document without the consent of O2 Landscape Architecture constitutes an infringement of copyright. O2LANDO2 Do not use all drawings. This contractor is required to verify dimensions and details on the landscape architect's drawings. If there are any errors or omissions, drawings shall not be used for construction purposes and issued for Construction.

Client

REDLAND INVESTMENT CORPORATION

Logos



Project

WEINAM CREEK FORESHORE PDA  
STAGE 3Bb - LINEAR PARK

MEISSNER STREET  
REDLAND BAY, QLD 4165

Issue

Comments

Date

1

ISSUED FOR OPERATIONAL WORKS

23/05/2023

2

ISSUED FOR OPERATIONAL WORKS - FURTHER ISSUES

13/07/2023

3

ISSUED FOR OPERATIONAL WORKS - FURTHER ISSUES

22/08/2023

OPW SUBMISSION

Scale

Designed by  
HM

Drawn by  
RP

Approved by  
NI

Date of First Issue  
23/05/2023

North

Drawing name

PLANT SCHEDULE

Project Number


Drawing Number

Issue


628-CD050

3




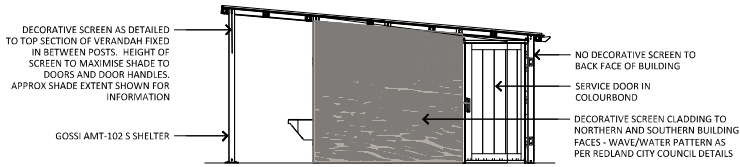


01 AMENITIES BUILDING SCREEN - TYPICAL ELEVATION  
CD901 SCALE 1:50

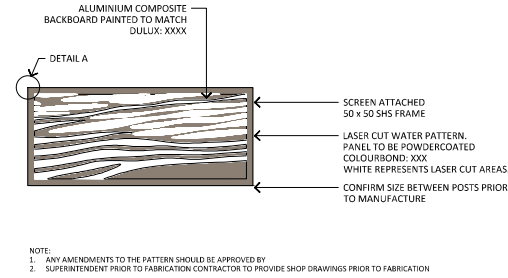


02 AMENITIES BLOCK DECORATIVE SCREEN TYPICAL DETAIL  
CD901 SCALE 1:20

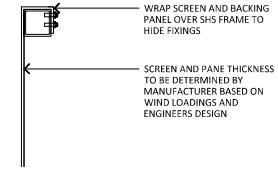

03 DETAIL A  
CD901 SCALE 1:5

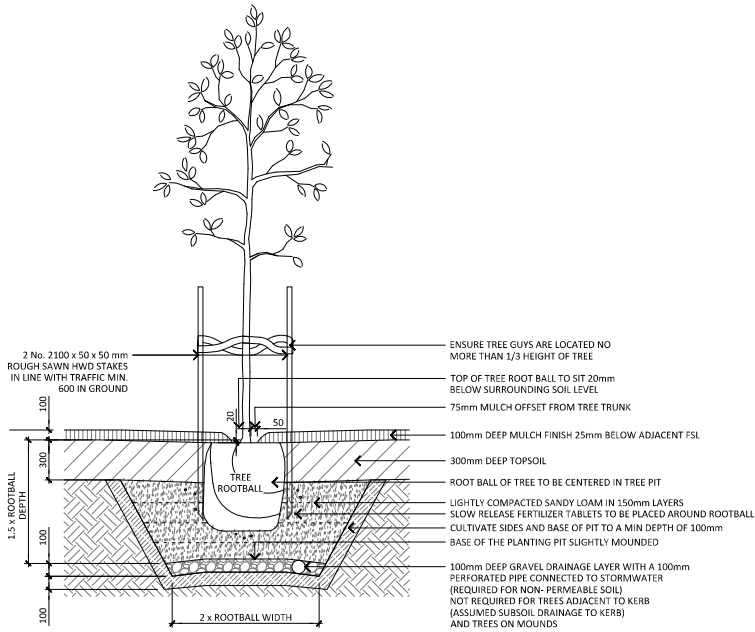

04 SECTION - TREE PLANTING IN GARDEN BED  
CD901 SCALE 1:20

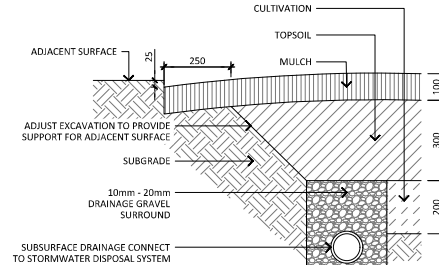

05 SUBSURFACE DRAINAGE IN GARDEN BED  
CD901 SCALE 1:10

