


PLANS AND DOCUMENTS
referred to in the PDA
DEVELOPMENT APPROVAL


Approval no: DEV2017/831/65
Date: 12 July 2024

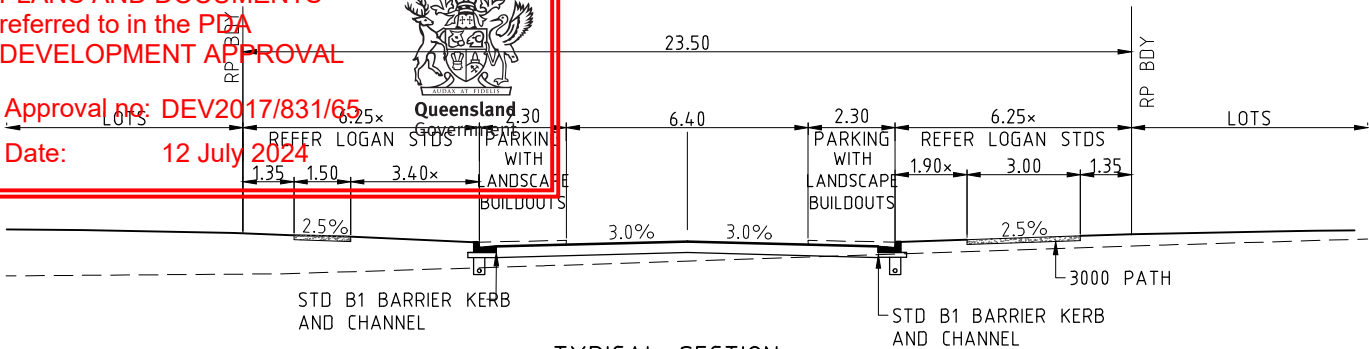

TYPICAL SECTION
TRUNK CONNECTOR (23.50m)


SCALE 1:100 (A1)
SCALE 1:200 (A3)

x MAY VARY SUBJECT TO
CENTRELINE POSITION ON ROAD

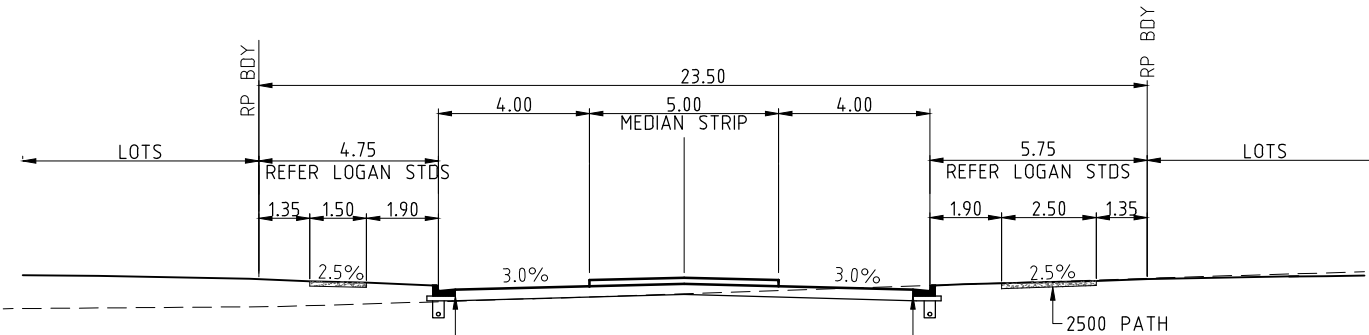


TYPICAL SECTION
TRUNK CONNECTOR - ENTRY (23.50m)

SCALE 1:100 (A1)
SCALE 1:200 (A3)

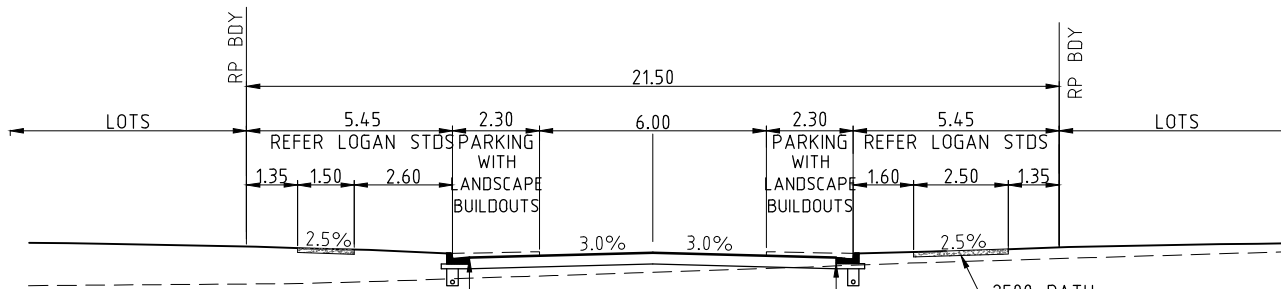


TYPICAL SECTION
NEIGHBOURHOOD CONNECTOR STREET
(21.50m)

SCALE 1:100 (A1)
SCALE 1:200 (A3)

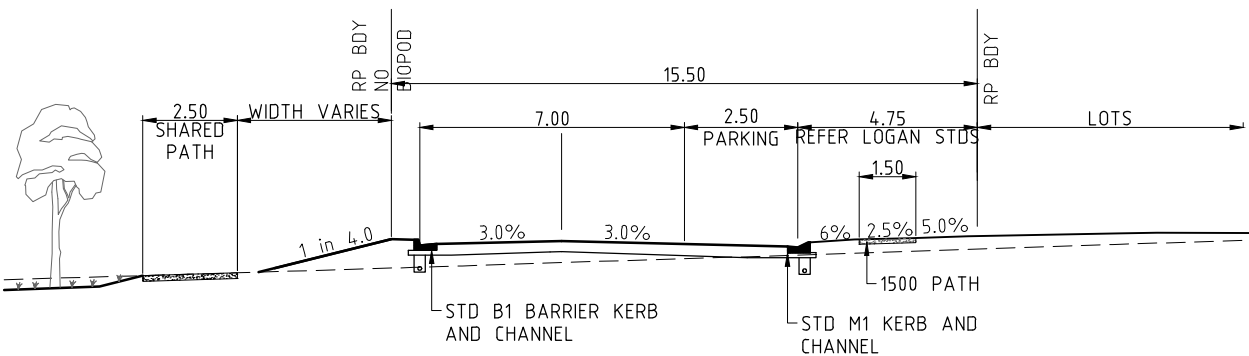


TYPICAL SECTION
NEIGHBOURHOOD CONNECTOR STREET - ESPLANE
(15.50m)

SCALE 1:100 (A1)
SCALE 1:200 (A3)

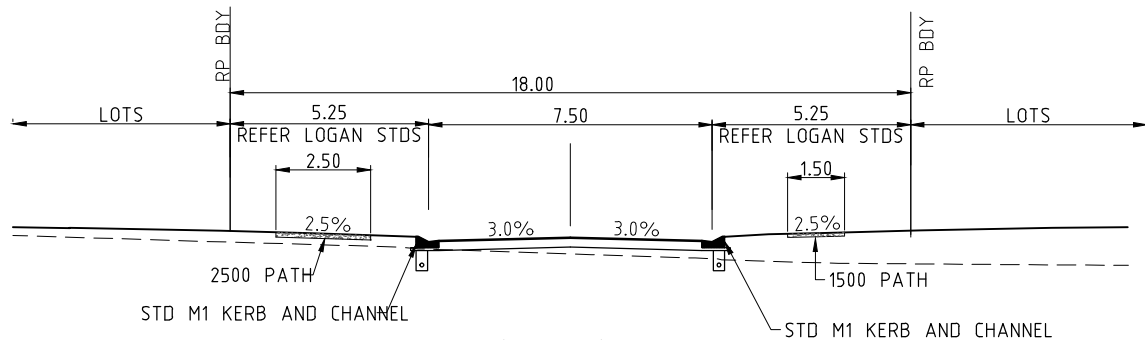

TYPICAL SECTION
NEIGHBOURHOOD ACCESS STREET (18.00m)

SCALE 1:100 (A1)
SCALE 1:200 (A3)

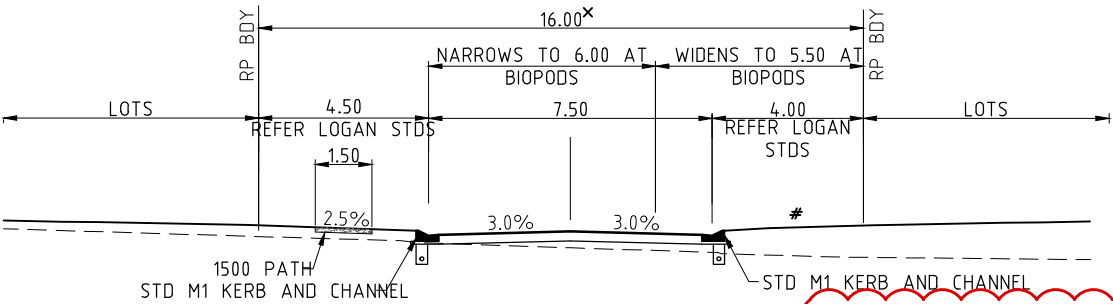


TYPICAL SECTION
NEIGHBOURHOOD ACCESS STREET (16.00m)

SCALE 1:100 (A1)
SCALE 1:200 (A3)

x ABSOLUTE MINIMUM WIDTH OF
15.5m FOR INTERNAL ACCESS
ROADS AS PER LCC'S STANDARD
DRAWINGS 8-00373


WHERE ROAD ABUTS COUNCIL
VEGETATED LAND, VERGE
GRADE TO BE MAX 1 IN 3 TO
REDUCE IMPACT TO
VEGETATION.

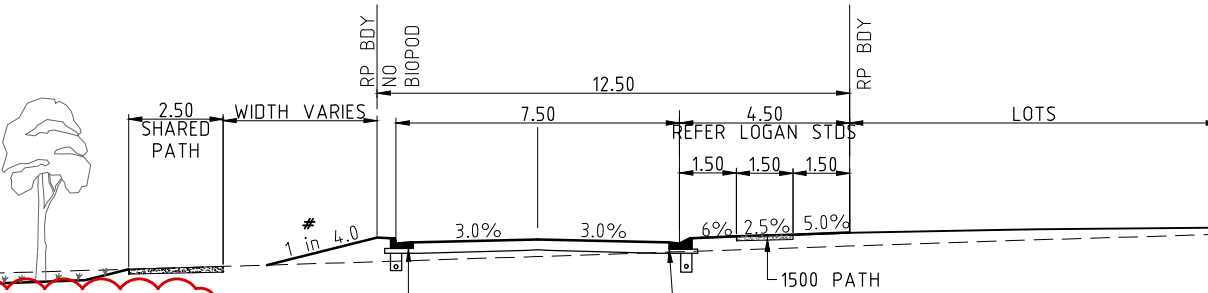

TYPICAL SECTION
NEIGHBOURHOOD ACCESS STREET - ESPLANE
(12.5m)

SCALE 1:100 (A1)
SCALE 1:200 (A3)

WHERE ROAD ABUTS COUNCIL
VEGETATED LAND, VERGE
GRADE TO BE MAX 1 IN 3 TO
REDUCE IMPACT TO
VEGETATION.

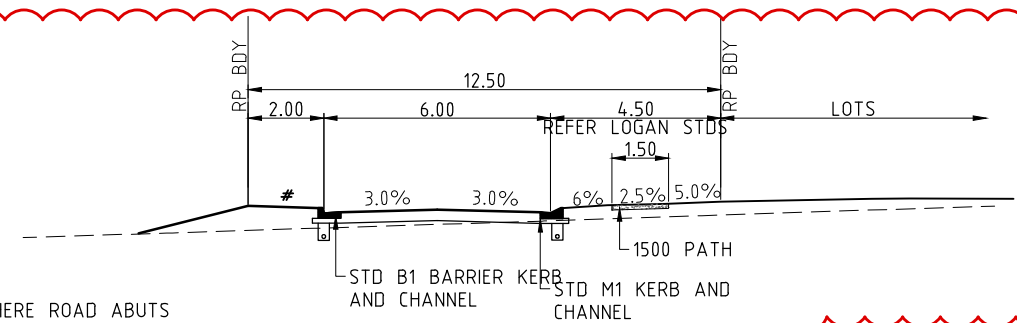

TYPICAL SECTION
NEIGHBOURHOOD CUL-DE-SAC (12.50m)

SCALE 1:100 (A1)
SCALE 1:200 (A3)

WHERE ROAD ABUTS
COUNCIL VEGETATED LAND,
VERGE GRADE TO BE MAX 1
IN 3 TO REDUCE IMPACT TO
VEGETATION.

NOTE: ALL FOOTPATHS IN ACCORDANCE
WITH SHG PEDESTRIAN LINKAGE
MASTERPLAN.

FRST	CALCS	DRAWN	DATE	AMENDMENT DETAILS	DESIGN CHECK	MICROFILM No.	CLIENT	VILLA GREEN	egis	VILLA GREEN PTY LTD	DRAWING TITLE
ISSUE	NJ	SL	19.12.16								TYPICAL ROAD SECTIONS
A	IB	IB	28.05.24	CROSS SECTIONS UPDATED	04		oliver hartigan	COVELLA		AVID	
H								PUB LANE, GREENBANK		Property Group	
I											
J											
K											
L											
M											

SCALE 1:100 (A1)
SCALE 1:200 (A3)

PROJECT No. 16-002518

APPROVED

RPEQ 27508

© 2023 Egis Consulting Pty Ltd
www.egis-group.com

NOTE: ALL FOOTPATHS IN ACCORDANCE
WITH SHG PEDESTRIAN LINKAGE
MASTERPLAN.

DRAWING NUMBER 16-002518-109

ISSUE H

PLANS AND DOCUMENTS
referred to in the PDA
DEVELOPMENT APPROVAL

Approval no: DEV2017/831/65
Date: 12 July 2024


Queensland
Government

LEGEND

PROPOSED STAGE BOUNDARY

EXISTING STAGE BOUNDARY

PROPOSED MOUNTABLE KERB & CHANNEL TYPE 'M1'

EXISTING MOUNTABLE KERB & CHANNEL TYPE 'M1'

PROPOSED SINGLE TIER CONCRETE SLEEPER RETAINING WALL
WALL HEIGHT 0.0m - 1.0m

PROPOSED SINGLE TIER CONCRETE SLEEPER RETAINING WALL
WALL HEIGHT 1.0m - 2.0m

PROPOSED SINGLE TIER CONCRETE SLEEPER RETAINING WALL
WALL HEIGHT 2.0m - 2.5m

PROPOSED SINGLE TIER SANDSTONE ROCK RETAINING WALL
WALL HEIGHT 0.0m - 1.0m

PROPOSED SINGLE TIER SANDSTONE ROCK RETAINING WALL
WALL HEIGHT 1.0m - 2.0m

PROPOSED SINGLE TIER SANDSTONE ROCK RETAINING WALL
WALL HEIGHT 2.0m - 2.5m

EXISTING SURFACE CONTOUR (0.5m INTERVALS)

DESIGN SURFACE CONTOUR (0.5m INTERVALS)

PROPOSED EARTHWORKS BATTER

AVERAGE RETAINING WALL HEIGHT

AREA OF CUT

AREA OF FILL

TREE PROTECTION ZONE

PROTECTED EXCLUSION ZONE

NOTE:

1.

ANTICIPATED EXTENTS OF BIO-RETENTION BASINS HAVE BEEN INDICATIVELY SHOWN. BASIN EXTENTS ARE NOT TO EXTEND INTO THE PROTECTED EXCLUSION ZONE.

2.

RETAINING WALL HEIGHTS ARE SUBJECT TO DETAILED DESIGN.

3.

TYPICALLY BATTER GRADES OF 1:4 HAVE BEEN ADOPTED. IN SOME AREAS BATTER GRADES ARE STEEPER TO SENSURE NO INTRUSION INTO PROTECTED EXCLUSION ZONE

EARTHWORKS VOLUMES


CUT = 69852m3

FILL = 148723m3

BALANCE (IMPORT) = 78871m3

CONCEPT PLAN ONLY

NOT TO BE USED FOR
CONSTRUCTION PURPOSES

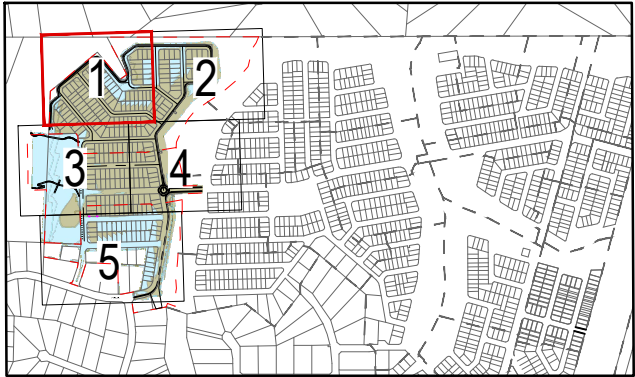

KEY PLAN

REVISION

DATE

ISSUE DETAILS

1

24.11.23

ISSUED FOR APPROVAL

2

20.05.24

ISSUED FOR APPROVAL

3

22.05.24

ISSUED FOR APPROVAL

DRAWN

DESIGN

LH

NM

LH

NM

IB

HS

DRAWN CHECK

STATUS

DESIGN CHECK

APPROVED

oliver Hartigan

NOT FOR
CONSTRUCTION

oliver Hartigan

RPEQ# 27508

SCALE

1:500

10

5

0

10

20

A1

1:1000

A3

CLIENT

VILLA GREEN PTY LTD

AVID
Property Group



© 2023 Egis Consulting Pty Ltd

www.egis-group.com

PROJECT

COVELLA
PUB LANE, GREENBANK

DRAWING TITLE

BULK EARTHWORKS
LAYOUT PLAN
SHEET 1

PROJECT No.

21-000066

DRAWING No.

SK01

REVISION

3

DISCLAIMER
ALL DIMENSIONS TO BE CHECKED ON SITE BY CONTRACTOR PRIOR TO CONSTRUCTION. USE WRITTEN DIMENSIONS ONLY. DO NOT SCALE.

FOR CONTINUATION REFER 21-000066-SK01



LEGEND


- PROPOSED STAGE BOUNDARY
- EXISTING STAGE BOUNDARY
- PROPOSED MOUNTABLE KERB & CHANNEL TYPE 'M1'
- EXISTING MOUNTABLE KERB & CHANNEL TYPE 'M1'
- PROPOSED SINGLE TIER CONCRETE SLEEPER RETAINING WALL WALL HEIGHT 0.0m - 1.0m
- PROPOSED SINGLE TIER CONCRETE SLEEPER RETAINING WALL WALL HEIGHT 1.0m - 2.0m
- PROPOSED SINGLE TIER CONCRETE SLEEPER RETAINING WALL WALL HEIGHT 2.0m - 2.5m
- PROPOSED SINGLE TIER SANDSTONE ROCK RETAINING WALL WALL HEIGHT 0.0m - 1.0m
- PROPOSED SINGLE TIER SANDSTONE ROCK RETAINING WALL WALL HEIGHT 1.0m - 2.0m
- PROPOSED SINGLE TIER SANDSTONE ROCK RETAINING WALL WALL HEIGHT 2.0m - 2.5m
- EXISTING SURFACE CONTOUR (0.5m INTERVALS)
- DESIGN SURFACE CONTOUR (0.5m INTERVALS)
- PROPOSED EARTHWORKS BATTER
- AVERAGE RETAINING WALL HEIGHT
- AREA OF CUT
- AREA OF FILL
- TREE PROTECTION ZONE
- PROTECTED EXCLUSION ZONE

PLANS AND DOCUMENTS
referred to in the PDA
DEVELOPMENT APPROVAL

Approval no: DEV2017/831/65
Date: 12 July 2024



CONCEPT PLAN ONLY
NOT TO BE USED FOR
CONSTRUCTION PURPOSES

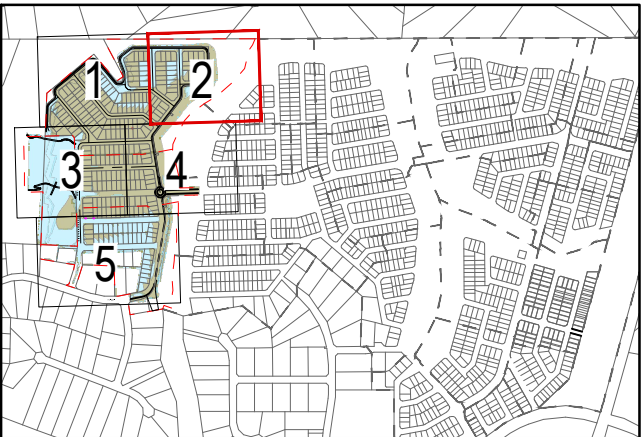


KEY PLAN

FOR CONTINUATION REFER 21-000066-SK04

REVISION	DATE	ISSUE DETAILS	DRAWN	DESIGN	DRAWN CHECK	STATUS	SCALE	CLIENT	PROJECT	DRAWING TITLE
1	24.11.23	ISSUED FOR APPROVAL	LH	NM		NOT FOR CONSTRUCTION	1:500	VILLA GREEN PTY LTD	COVELLA	BULK EARTHWORKS
2	20.05.24	ISSUED FOR APPROVAL	LH	NM			1:1000	AVID Property Group	PUB LANE, GREENBANK	LAYOUT PLAN
3	22.05.24	ISSUED FOR APPROVAL	IB	HS						SHEET 2
DESIGN CHECK						APPROVED	oliver Hartigan			
							RPEQ# 27508			
							www.egis-group.com			
							DISCLAIMER ALL DIMENSIONS TO BE CHECKED ON SITE BY CONTRACTOR PRIOR TO CONSTRUCTION. USE WRITTEN DIMENSIONS ONLY. DO NOT SCALE.			
							PROJECT No. 21-000066			
							REVISION SK02			
							3			

FOR CONTINUATION REFER 21-000066-SK01

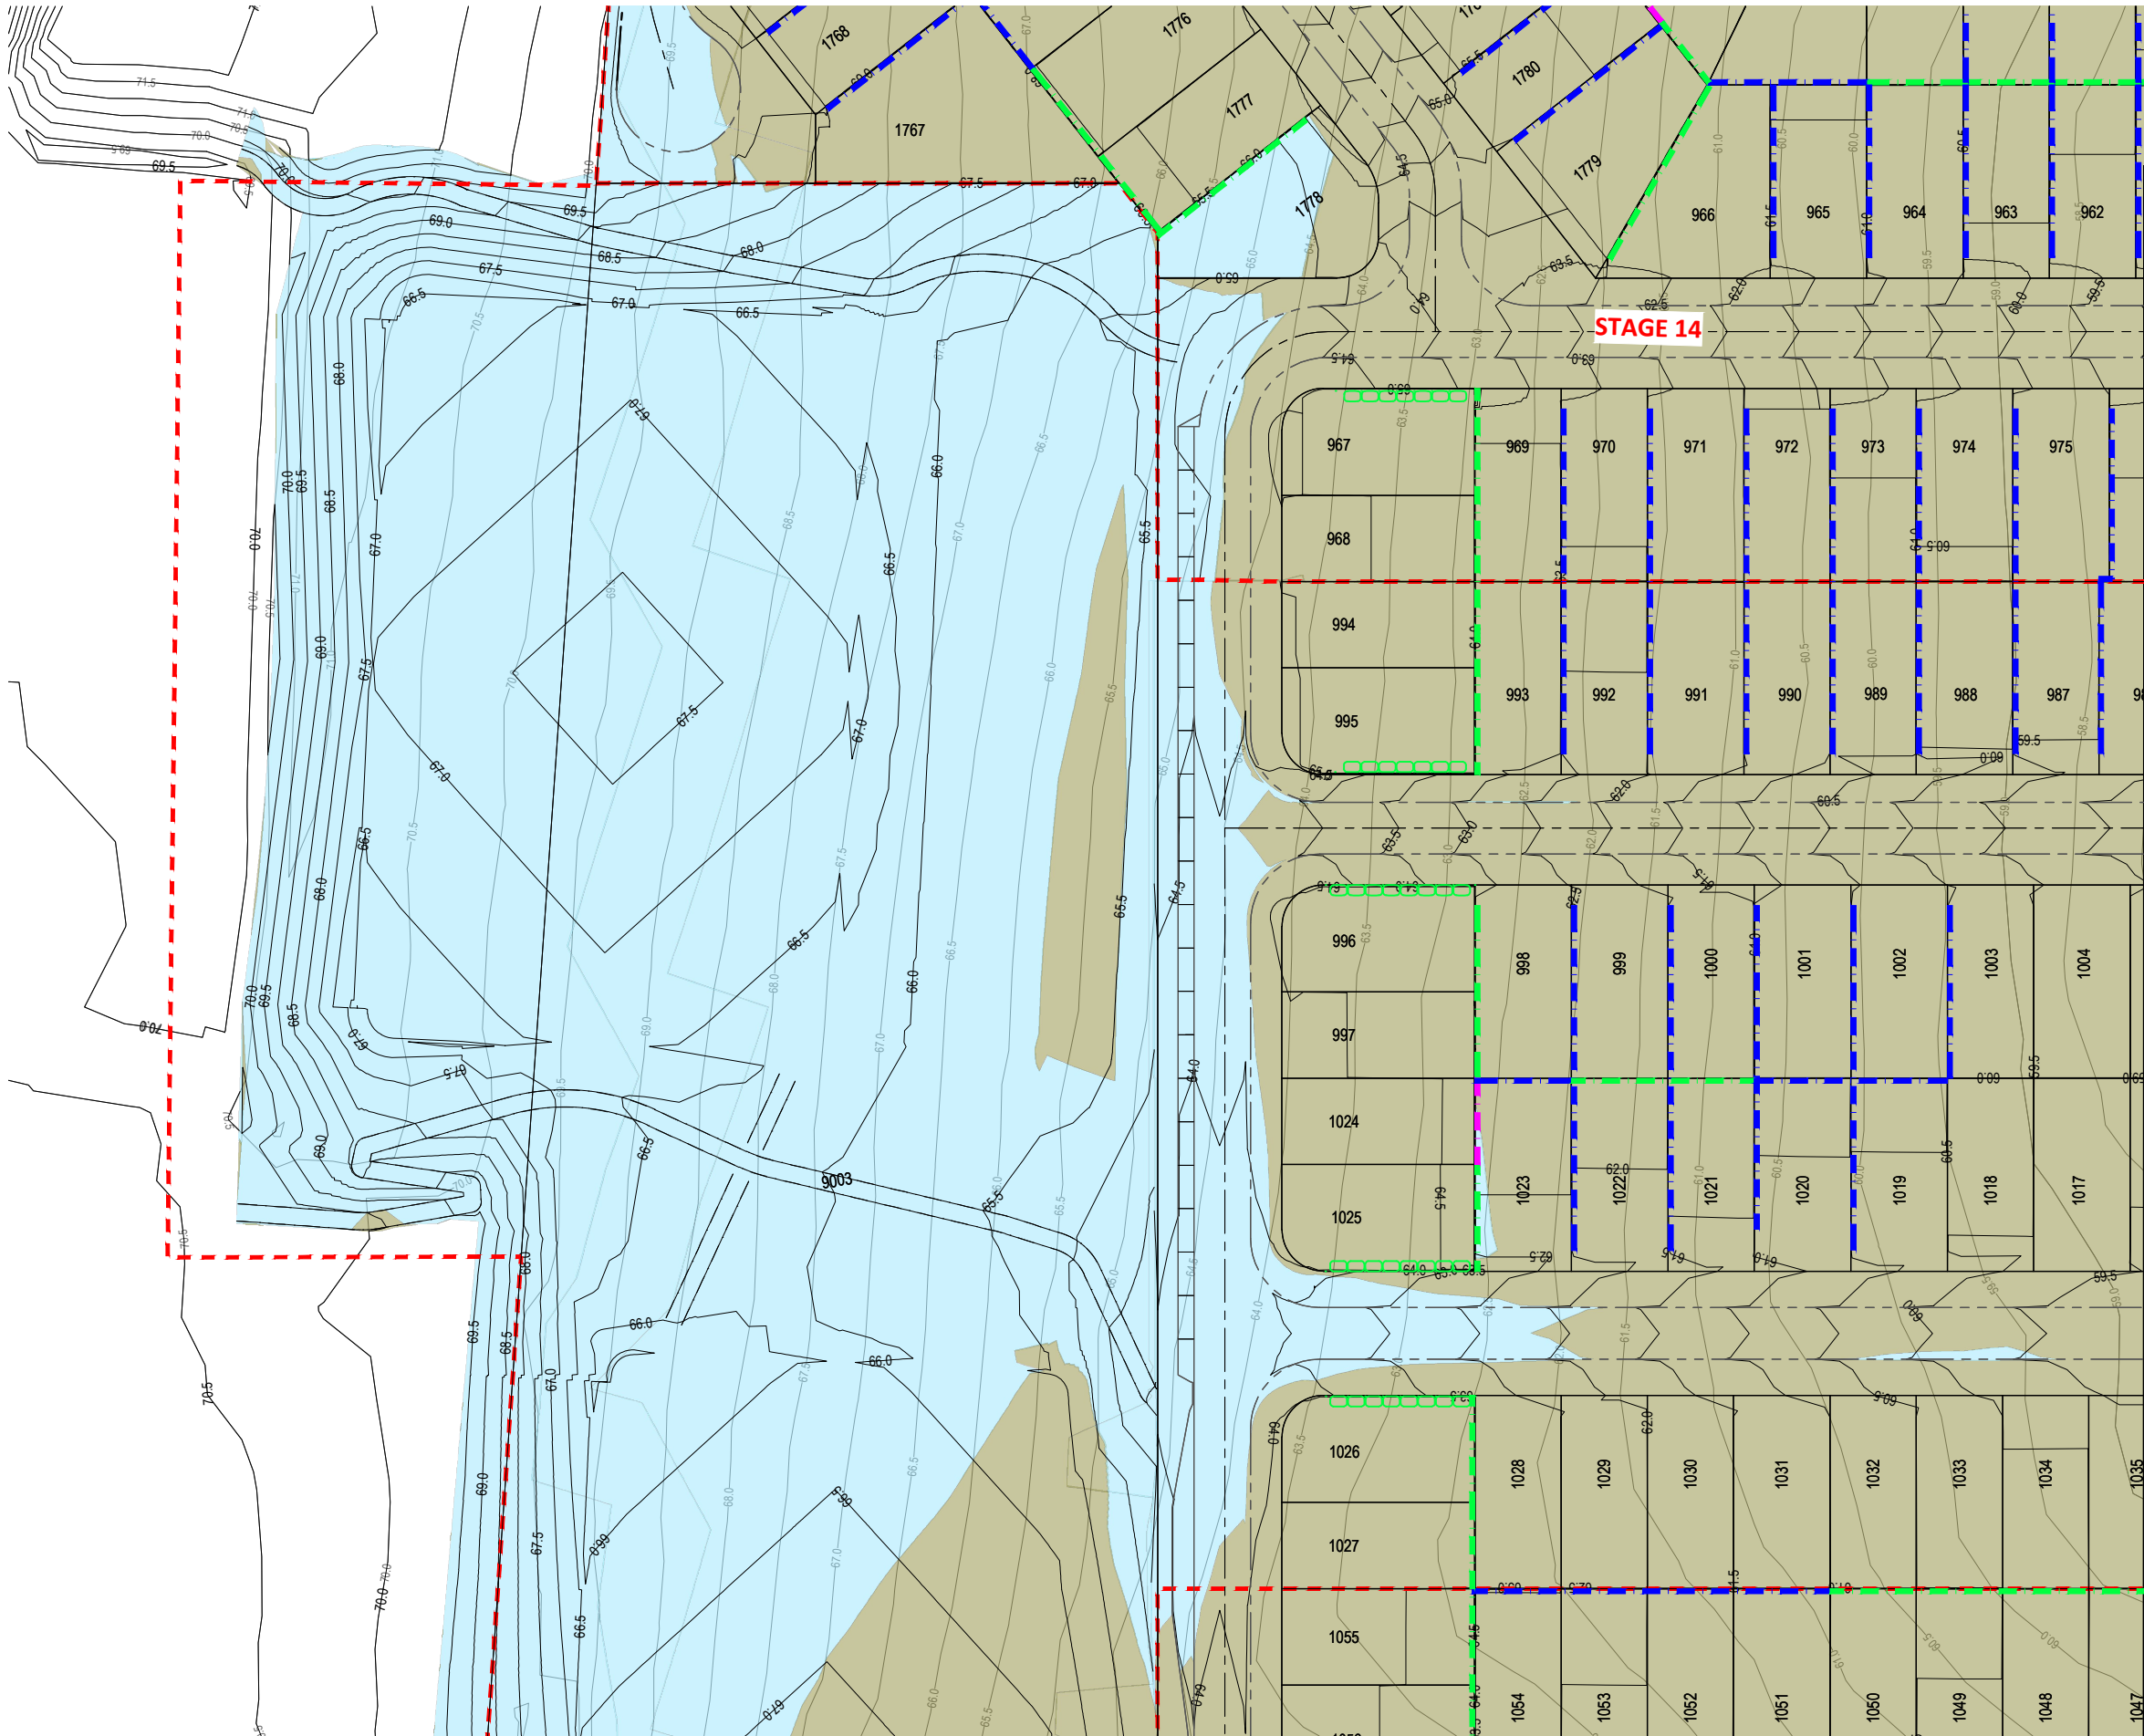

LEGEND

- PROPOSED STAGE BOUNDARY
- EXISTING STAGE BOUNDARY
- PROPOSED MOUNTABLE KERB & CHANNEL TYPE 'M1'
- EXISTING MOUNTABLE KERB & CHANNEL TYPE 'M1'
- PROPOSED SINGLE TIER CONCRETE SLEEPER RETAINING WALL WALL HEIGHT 0.0m - 1.0m
- PROPOSED SINGLE TIER CONCRETE SLEEPER RETAINING WALL WALL HEIGHT 1.0m - 2.0m
- PROPOSED SINGLE TIER CONCRETE SLEEPER RETAINING WALL WALL HEIGHT 2.0m - 2.5m
- PROPOSED SINGLE TIER SANDSTONE ROCK RETAINING WALL WALL HEIGHT 0.0m - 1.0m
- PROPOSED SINGLE TIER SANDSTONE ROCK RETAINING WALL WALL HEIGHT 1.0m - 2.0m
- PROPOSED SINGLE TIER SANDSTONE ROCK RETAINING WALL WALL HEIGHT 2.0m - 2.5m
- EXISTING SURFACE CONTOUR (0.5m INTERVALS)
- DESIGN SURFACE CONTOUR (0.5m INTERVALS)
- PROPOSED EARTHWORKS BATTER
- AVERAGE RETAINING WALL HEIGHT
- AREA OF CUT
- AREA OF FILL
- TREE PROTECTION ZONE
- PROTECTED EXCLUSION ZONE


FOR CONTINUATION REFER 21-000066-SK04

PLANS AND DOCUMENTS
referred to in the PDA
DEVELOPMENT APPROVAL

Approval no: DEV2017/831/65
Date: 12 July 2024



CONCEPT PLAN ONLY
NOT TO BE USED FOR
CONSTRUCTION PURPOSES

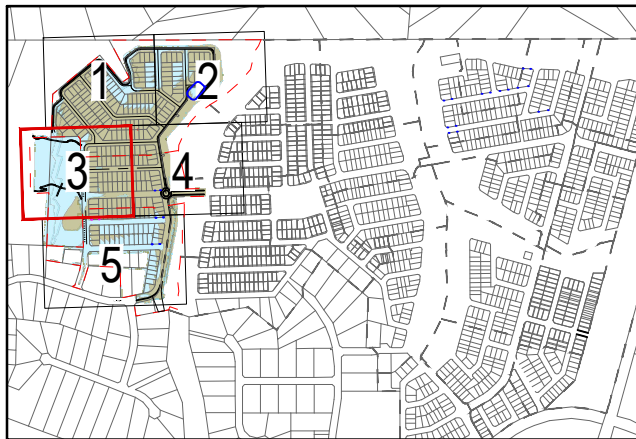


KEY PLAN

FOR CONTINUATION REFER 21-000066-SK05

REVISION	DATE	ISSUE DETAILS	DRAWN	DESIGN	DRAWN CHECK	STATUS	SCALE	CLIENT	PROJECT	DRAWING TITLE
1	24.11.23	ISSUED FOR APPROVAL	LH	NM		NOT FOR CONSTRUCTION	1:500	VILLA GREEN PTY LTD	COVELLA	BULK EARTHWORKS
2	20.05.24	ISSUED FOR APPROVAL	LH	NM			1:1000	AVID Property Group	PUB LANE, GREENBANK	LAYOUT PLAN
3	22.05.24	ISSUED FOR APPROVAL	IB	HS						SHEET 3
DESIGN CHECK							APPROVED			
							oliver Hartigan			
							RPEQ# 27508			
							www.egis-group.com			
							DISCLAIMER			
							ALL DIMENSIONS TO BE CHECKED ON SITE BY CONTRACTOR PRIOR TO CONSTRUCTION. USE WRITTEN DIMENSIONS ONLY. DO NOT SCALE.			
							PROJECT No.			
							21-000066			
							DRAWING No.			
							SK03			
							REVISION			
							3			

FOR CONTINUATION REFER 21-000066-SK03

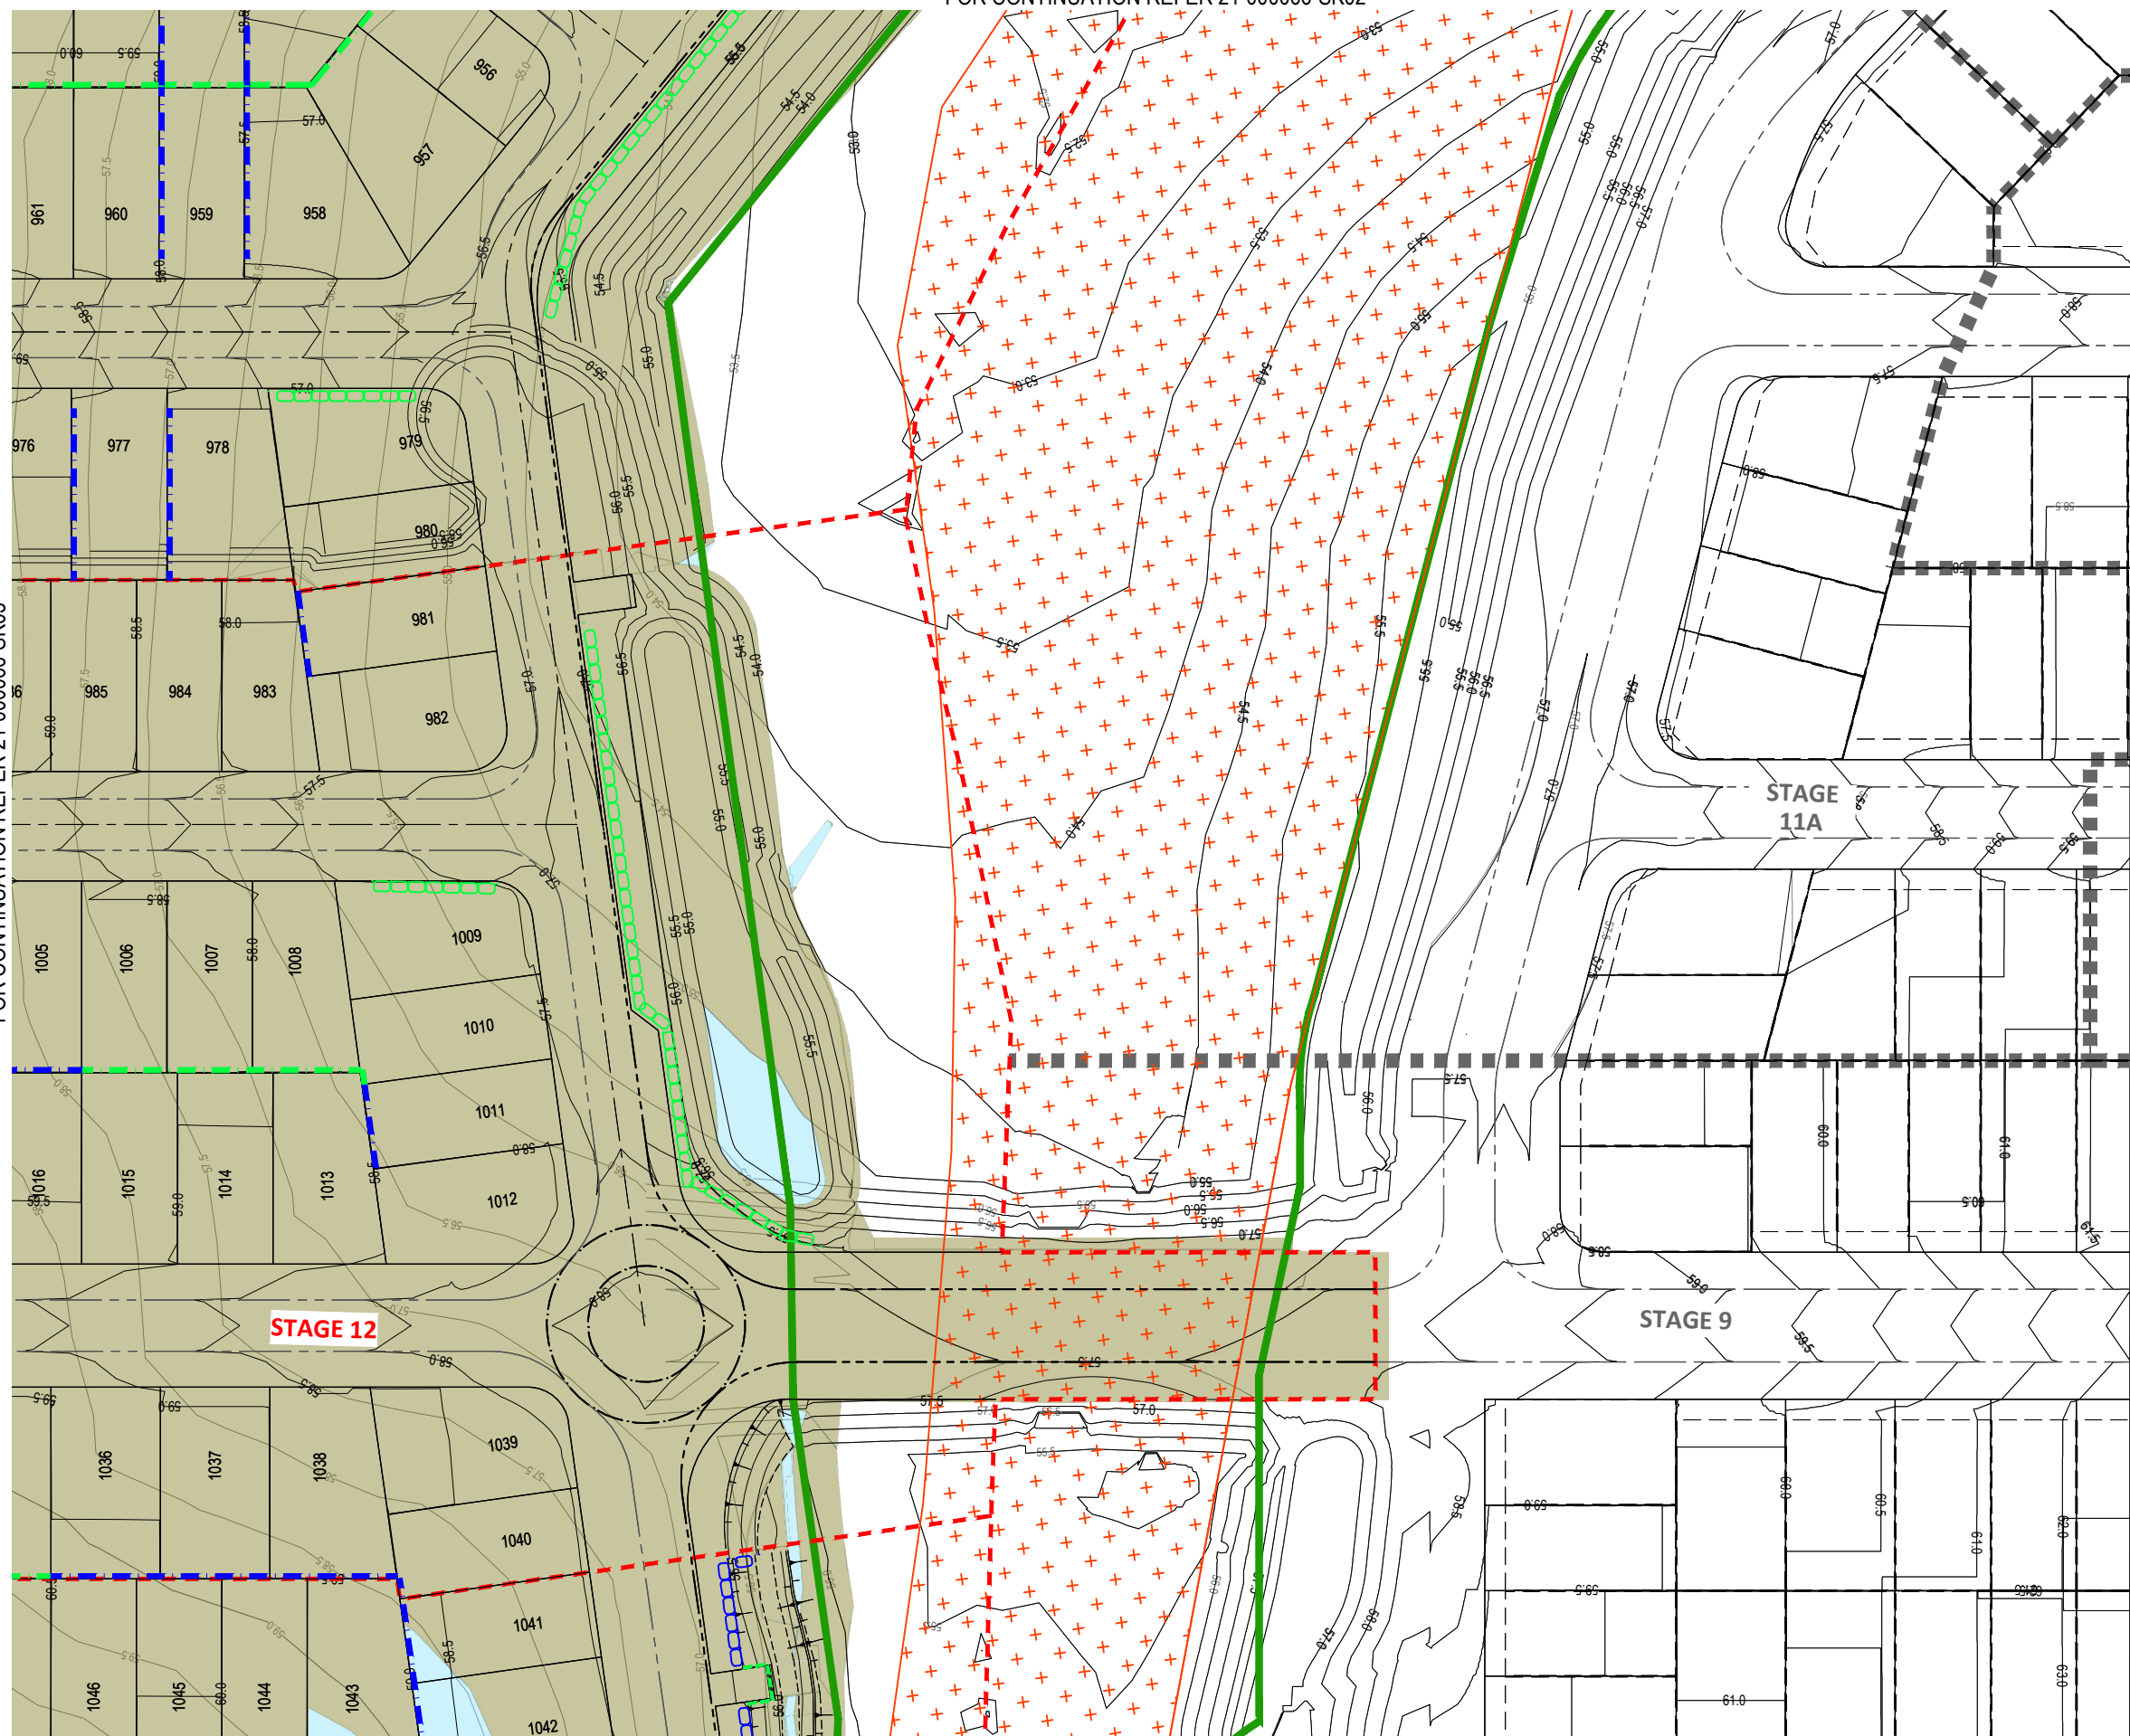


	PROPOSED STAGE BOUNDARY
	EXISTING STAGE BOUNDARY
	PROPOSED MOUNTABLE KERB & CHANNEL TYPE 'M1'
	EXISTING MOUNTABLE KERB & CHANNEL TYPE 'M1'
	PROPOSED SINGLE TIER CONCRETE SLEEPER RETAINING WALL WALL HEIGHT 0.0m - 1.0m
	PROPOSED SINGLE TIER CONCRETE SLEEPER RETAINING WALL WALL HEIGHT 1.0m - 2.0m
	PROPOSED SINGLE TIER CONCRETE SLEEPER RETAINING WALL WALL HEIGHT 2.0m - 2.5m
	PROPOSED SINGLE TIER SANDSTONE ROCK RETAINING WALL WALL HEIGHT 0.0m - 1.0m
	PROPOSED SINGLE TIER SANDSTONE ROCK RETAINING WALL WALL HEIGHT 1.0m - 2.0m
	PROPOSED SINGLE TIER SANDSTONE ROCK RETAINING WALL WALL HEIGHT 2.0m - 2.5m
	PROPOSED BLOCK RETAINING WALL (AROUND PMT) WALL HEIGHT 1.0m - 2.0m
	EXISTING SURFACE CONTOUR (0.5m INTERVALS)
	DESIGN SURFACE CONTOUR (0.5m INTERVALS)
	PROPOSED EARTHWORKS BATTER
$H = 0.6m$	AVERAGE RETAINING WALL HEIGHT
	AREA OF CUT
	AREA OF FILL
	TREE PROTECTION ZONE
	PROTECTED EXCLUSION ZONE

Approval no: DEV2017/831/65
Date: 12 July 2024




CONCEPT PLAN ONLY
NOT TO BE USED FOR
CONSTRUCTION PURPOSES

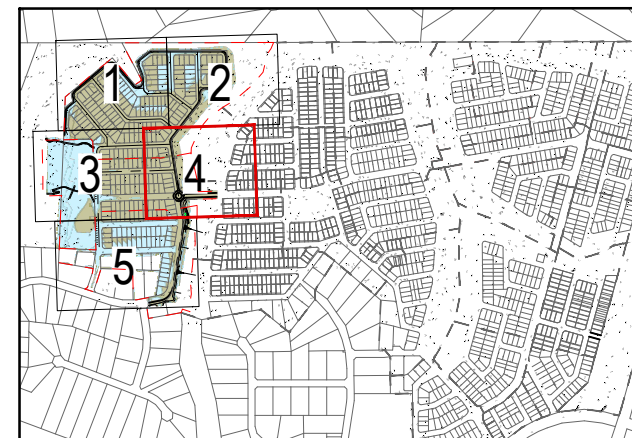

KEY PLAN

FOR CONTINUATION REFER 21-000066-SK05

[illegible]

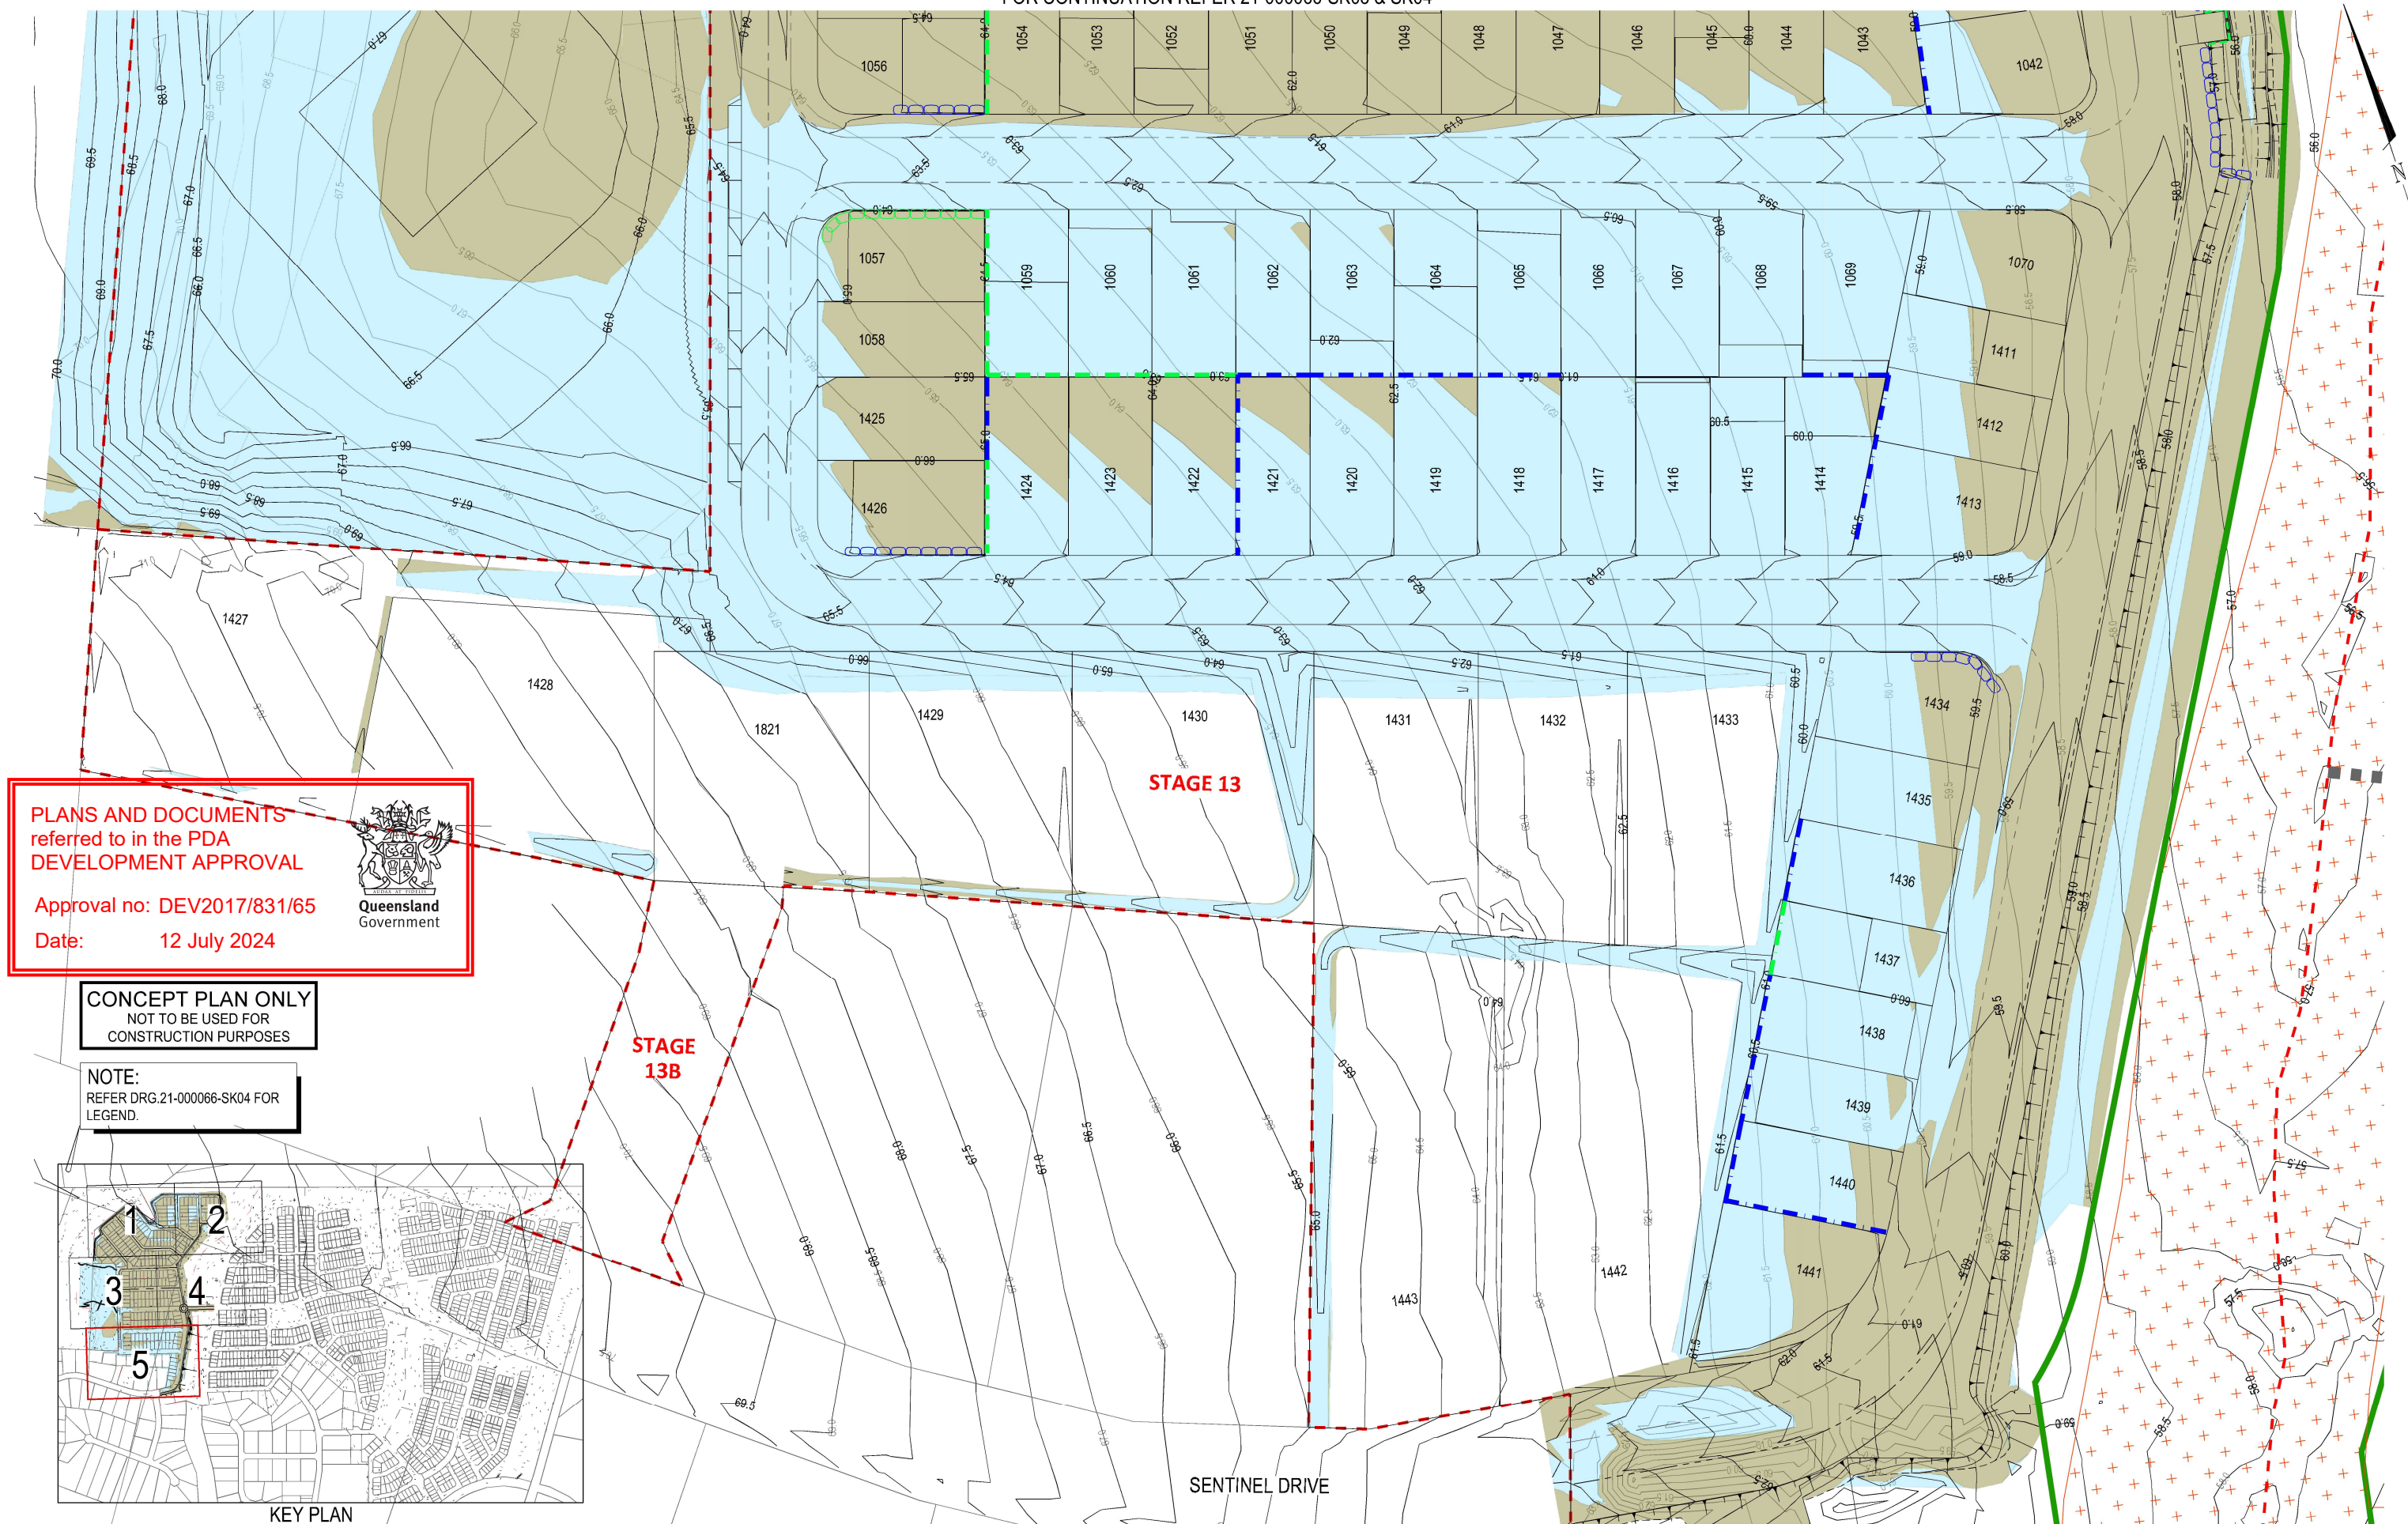

REVISION		DATE	ISSUE DETAILS	DRAWN	DESIGN	DRAWN CHECK	STATUS	SCALE	CUSTOMER	PROJECT	DRAWING TITLE							
1	24.11.23		ISSUED FOR APPROVAL	LH	NM	BT	NOT FOR CONSTRUCTION	1:500 1:1000 105020A1A3	VILLA GREEN PTY LTD	eegis © 2023 Egis Consulting Pty Ltd www.egis-group.com	COVELLA PUB LANE, GREENBANK	BULK EARTHWORKS LAYOUT PLAN SHEET 5						
2	20.05.24		ISSUED FOR APPROVAL	LH	NM							APPROVED	RPEQ# 27508	AVID Property Group	DISCLAIMER ALL DIMENSIONS TO BE CHECKED ON SITE BY CONTRACTOR PRIOR TO CONSTRUCTION. USE WRITTEN DIMENSIONS ONLY. DO NOT SCALE.	PROJECT No. 21-000066	DRAWING No. SK05	REVISION 4
3	22.05.24		ISSUED FOR APPROVAL	IB	HS													
4	27.06.24		ISSUED FOR APPROVAL	HS	HS													
						BT	27 June 2024 5:27 PM AEST											

DRAWN	DESIGN
LH	NM
LH	NM
IB	HS
HS	HS

DRAWN CHECK	OK
DESIGN CHECK	OK

STATUS	
APPROVAL	

NOT FOR
CONSTRUCTION

ED RPEQ# 27508

20 July 2024

27 June 2024 | 5:27 PM

CLIENT

VILLA GREEN PTY LTD

AVID
Property Group



PROJECT

**COVELLA
PUB LANE, GREENBANK**

DISCLAIMER

ALL DIMENSIONS TO BE CHECKED ON SITE BY CONTRACTOR PRIOR TO CONSTRUCTION. USE WRITTEN DIMENSIONS ONLY. DO NOT SCALE.

DRAWING TITLE		
BULK EARTHWORKS SITE SECTION KEY PLAN		
PROJECT No. 21-000066	DRAWING No. SK06	REVISION 4



- | | |
|---|---|
|  | PROPOSED STAGE BOUNDARY |
|  | EXISTING STAGE BOUNDARY |
|  | PROPOSED SINGLE TIER CONCRETE SLEEPER RETAINING WALL
WALL HEIGHT 0.0m - 1.0m |
|  | PROPOSED SINGLE TIER CONCRETE SLEEPER RETAINING WALL
WALL HEIGHT 1.0m - 2.0m |
|  | PROPOSED SINGLE TIER CONCRETE SLEEPER RETAINING WALL
WALL HEIGHT 2.0m - 2.5m |
|  | PROPOSED SINGLE TIER SANDSTONE ROCK RETAINING WALL
WALL HEIGHT 0.0m - 1.0m |
|  | PROPOSED SINGLE TIER SANDSTONE ROCK RETAINING WALL
WALL HEIGHT 1.0m - 2.0m |
|  | PROPOSED SINGLE TIER SANDSTONE ROCK RETAINING WALL
WALL HEIGHT 2.0m - 2.5m |

PLANS AND DOCUMENTS referred to in the PDA DEVELOPMENT APPROVAL

Approval no: DEV2017/831/65

Date: 12 July 2024




CONCEPT PLAN ONLY
NOT TO BE USED FOR
CONSTRUCTION PURPOSES



Queensland
Government

Abstract

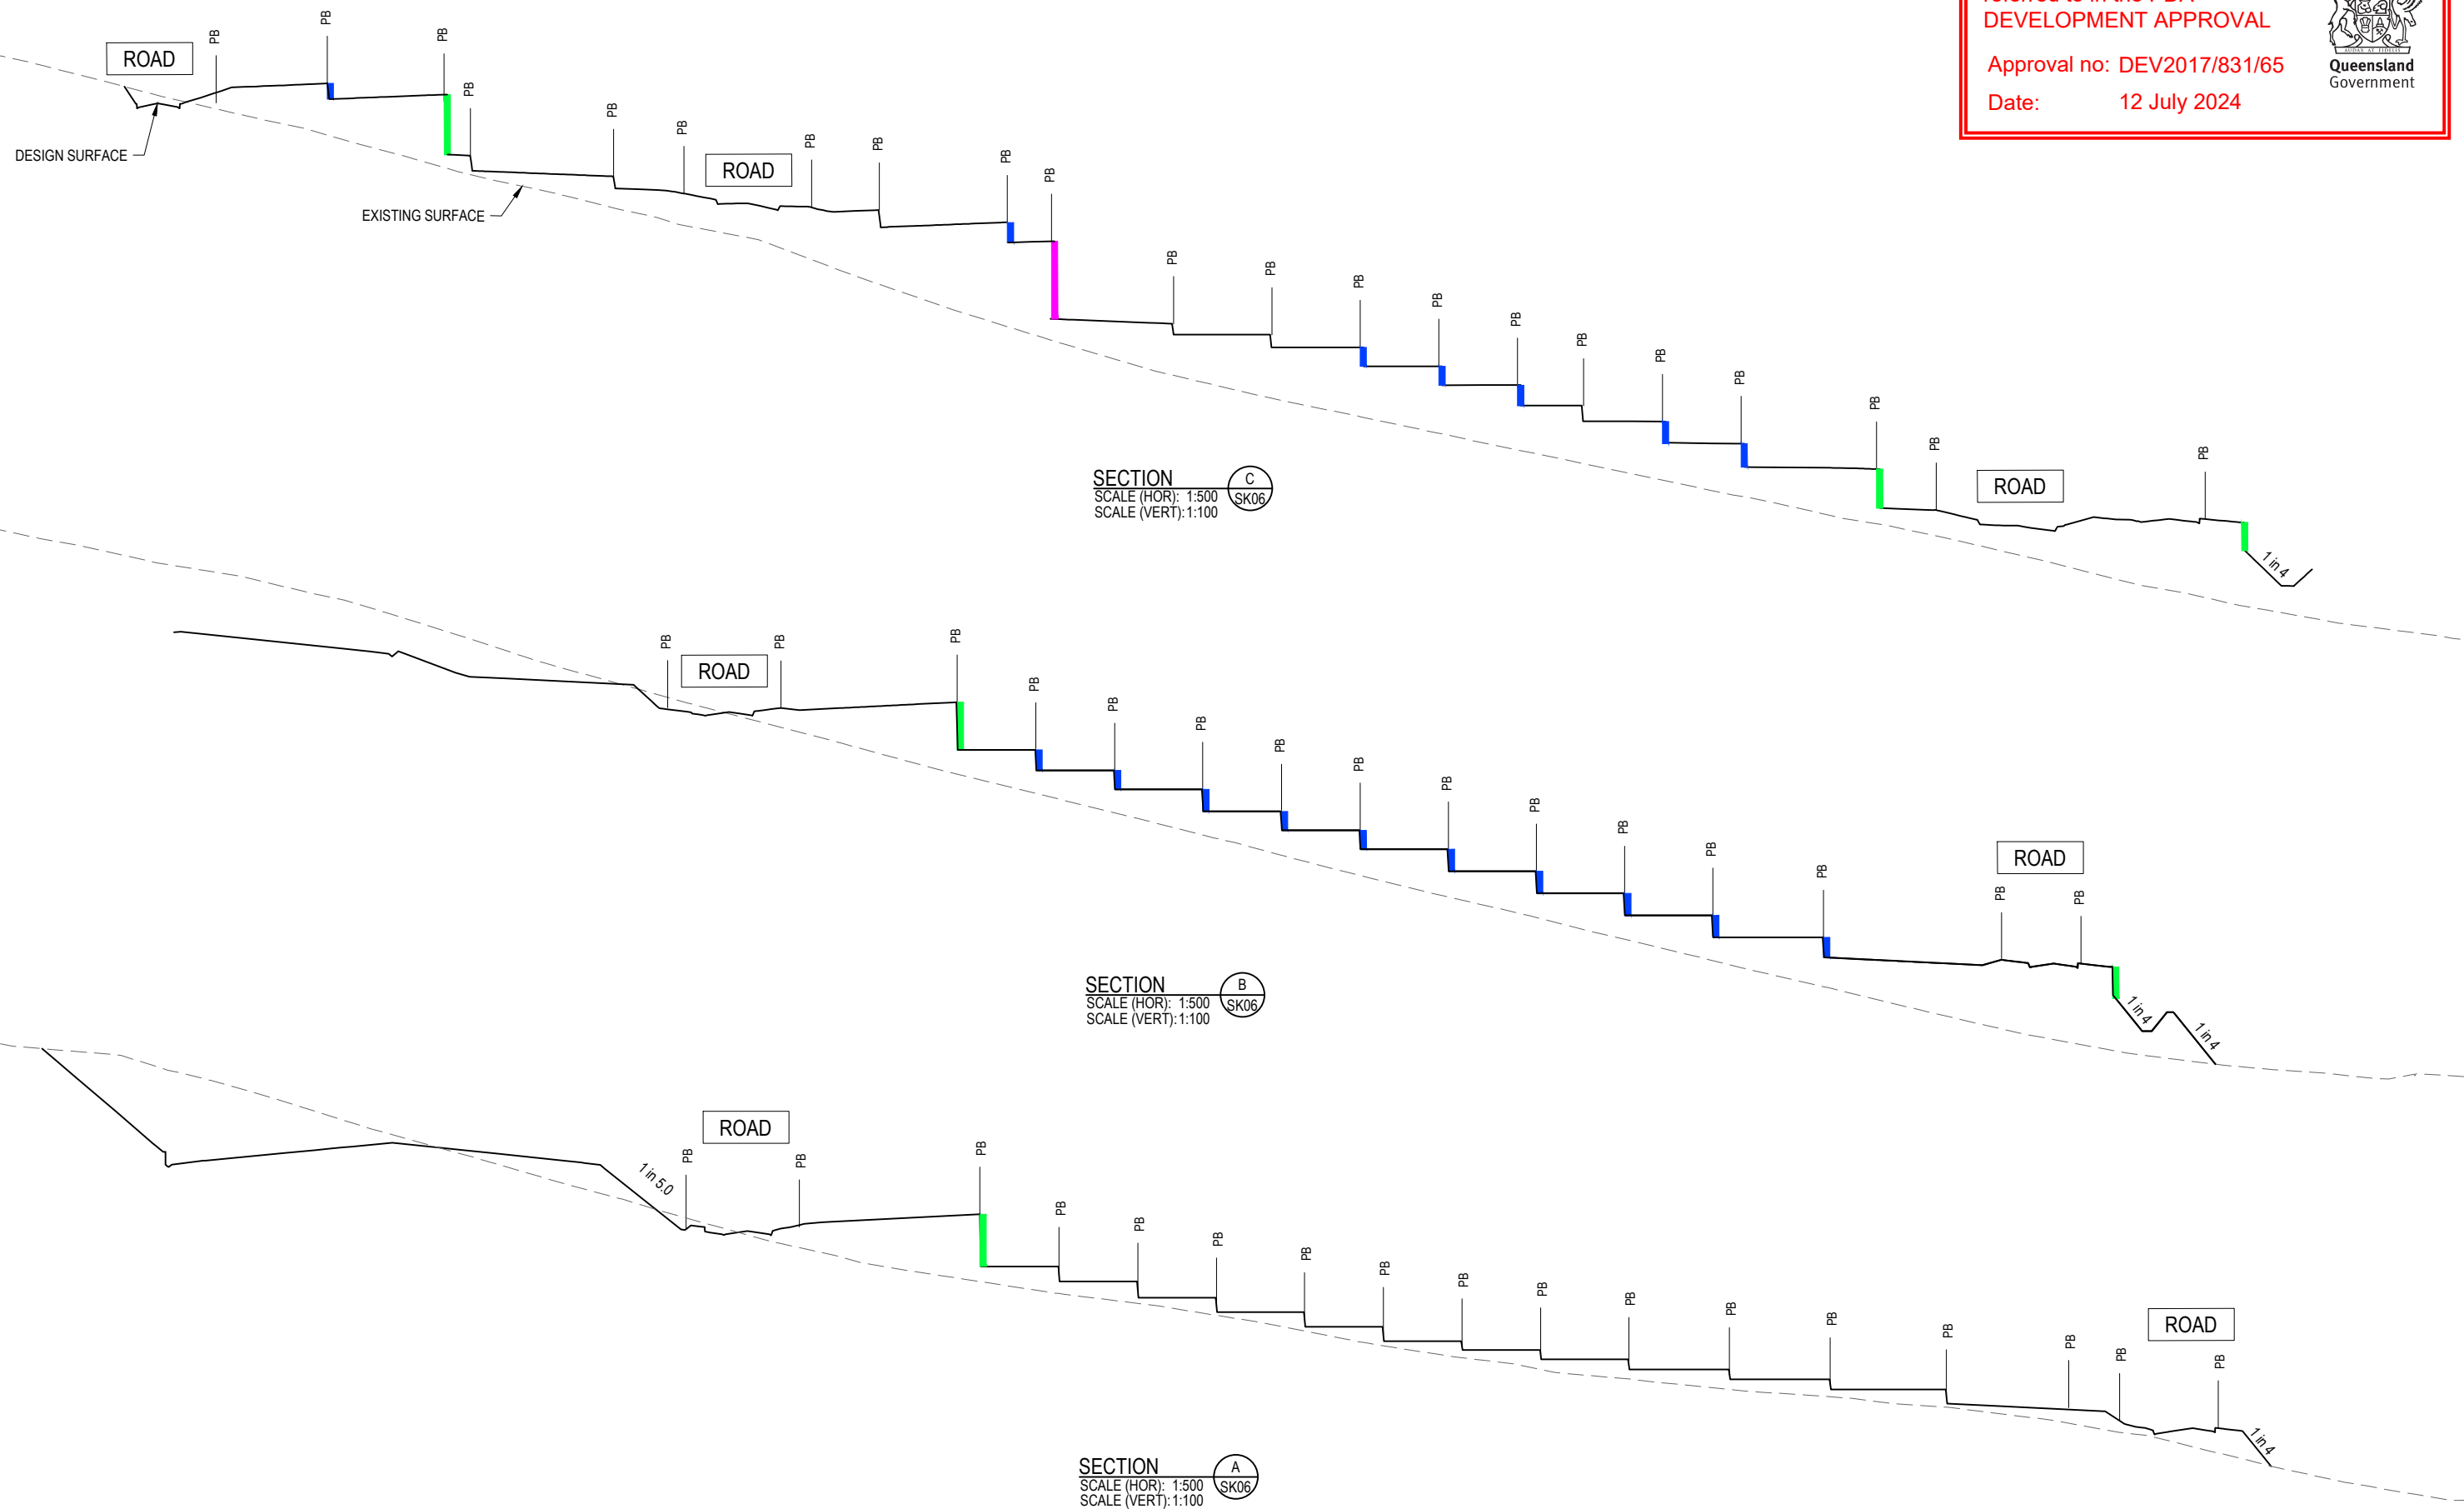


REVISION	DATE	ISSUE DETAILS	DRAWN	DESIGN	DRAWN CHECK	STATUS	SCALE	CLIENT	PROJECT		DRAWING TITLE
1	24.11.23	ISSUED FOR APPROVAL	LH	NM		NOT FOR CONSTRUCTION	1:500 10 5 0 10 20 A1 1:1000  A3	VILLA GREEN PTY LTD AVID Property Group	 © 2023 Egis Consulting Pty Ltd www.egis-group.com	COVELLA PUB LANE, GREENBANK	BULK EARTHWORKS SITE SECTIONS SHEET 1
2	20.05.24	ISSUED FOR APPROVAL	LH	NM							
3	22.05.24	ISSUED FOR APPROVAL	IB	HS							
					DESIGN CHECK	APPROVED					
						oliver Hartigan  RPEQ# 27508					
										DISCLAIMER ALL DIMENSIONS TO BE CHECKED ON SITE BY CONTRACTOR PRIOR TO CONSTRUCTION. USE WRITTEN DIMENSIONS ONLY. DO NOT SCALE.	PROJECT No. 21-000066
											DRAWING No. SK07
											REVISION 3







PLANS AND DOCUMENTS
referred to in the PDA
DEVELOPMENT APPROVAL

Approval no: DEV2017/831/65

Date: 12 July 2024

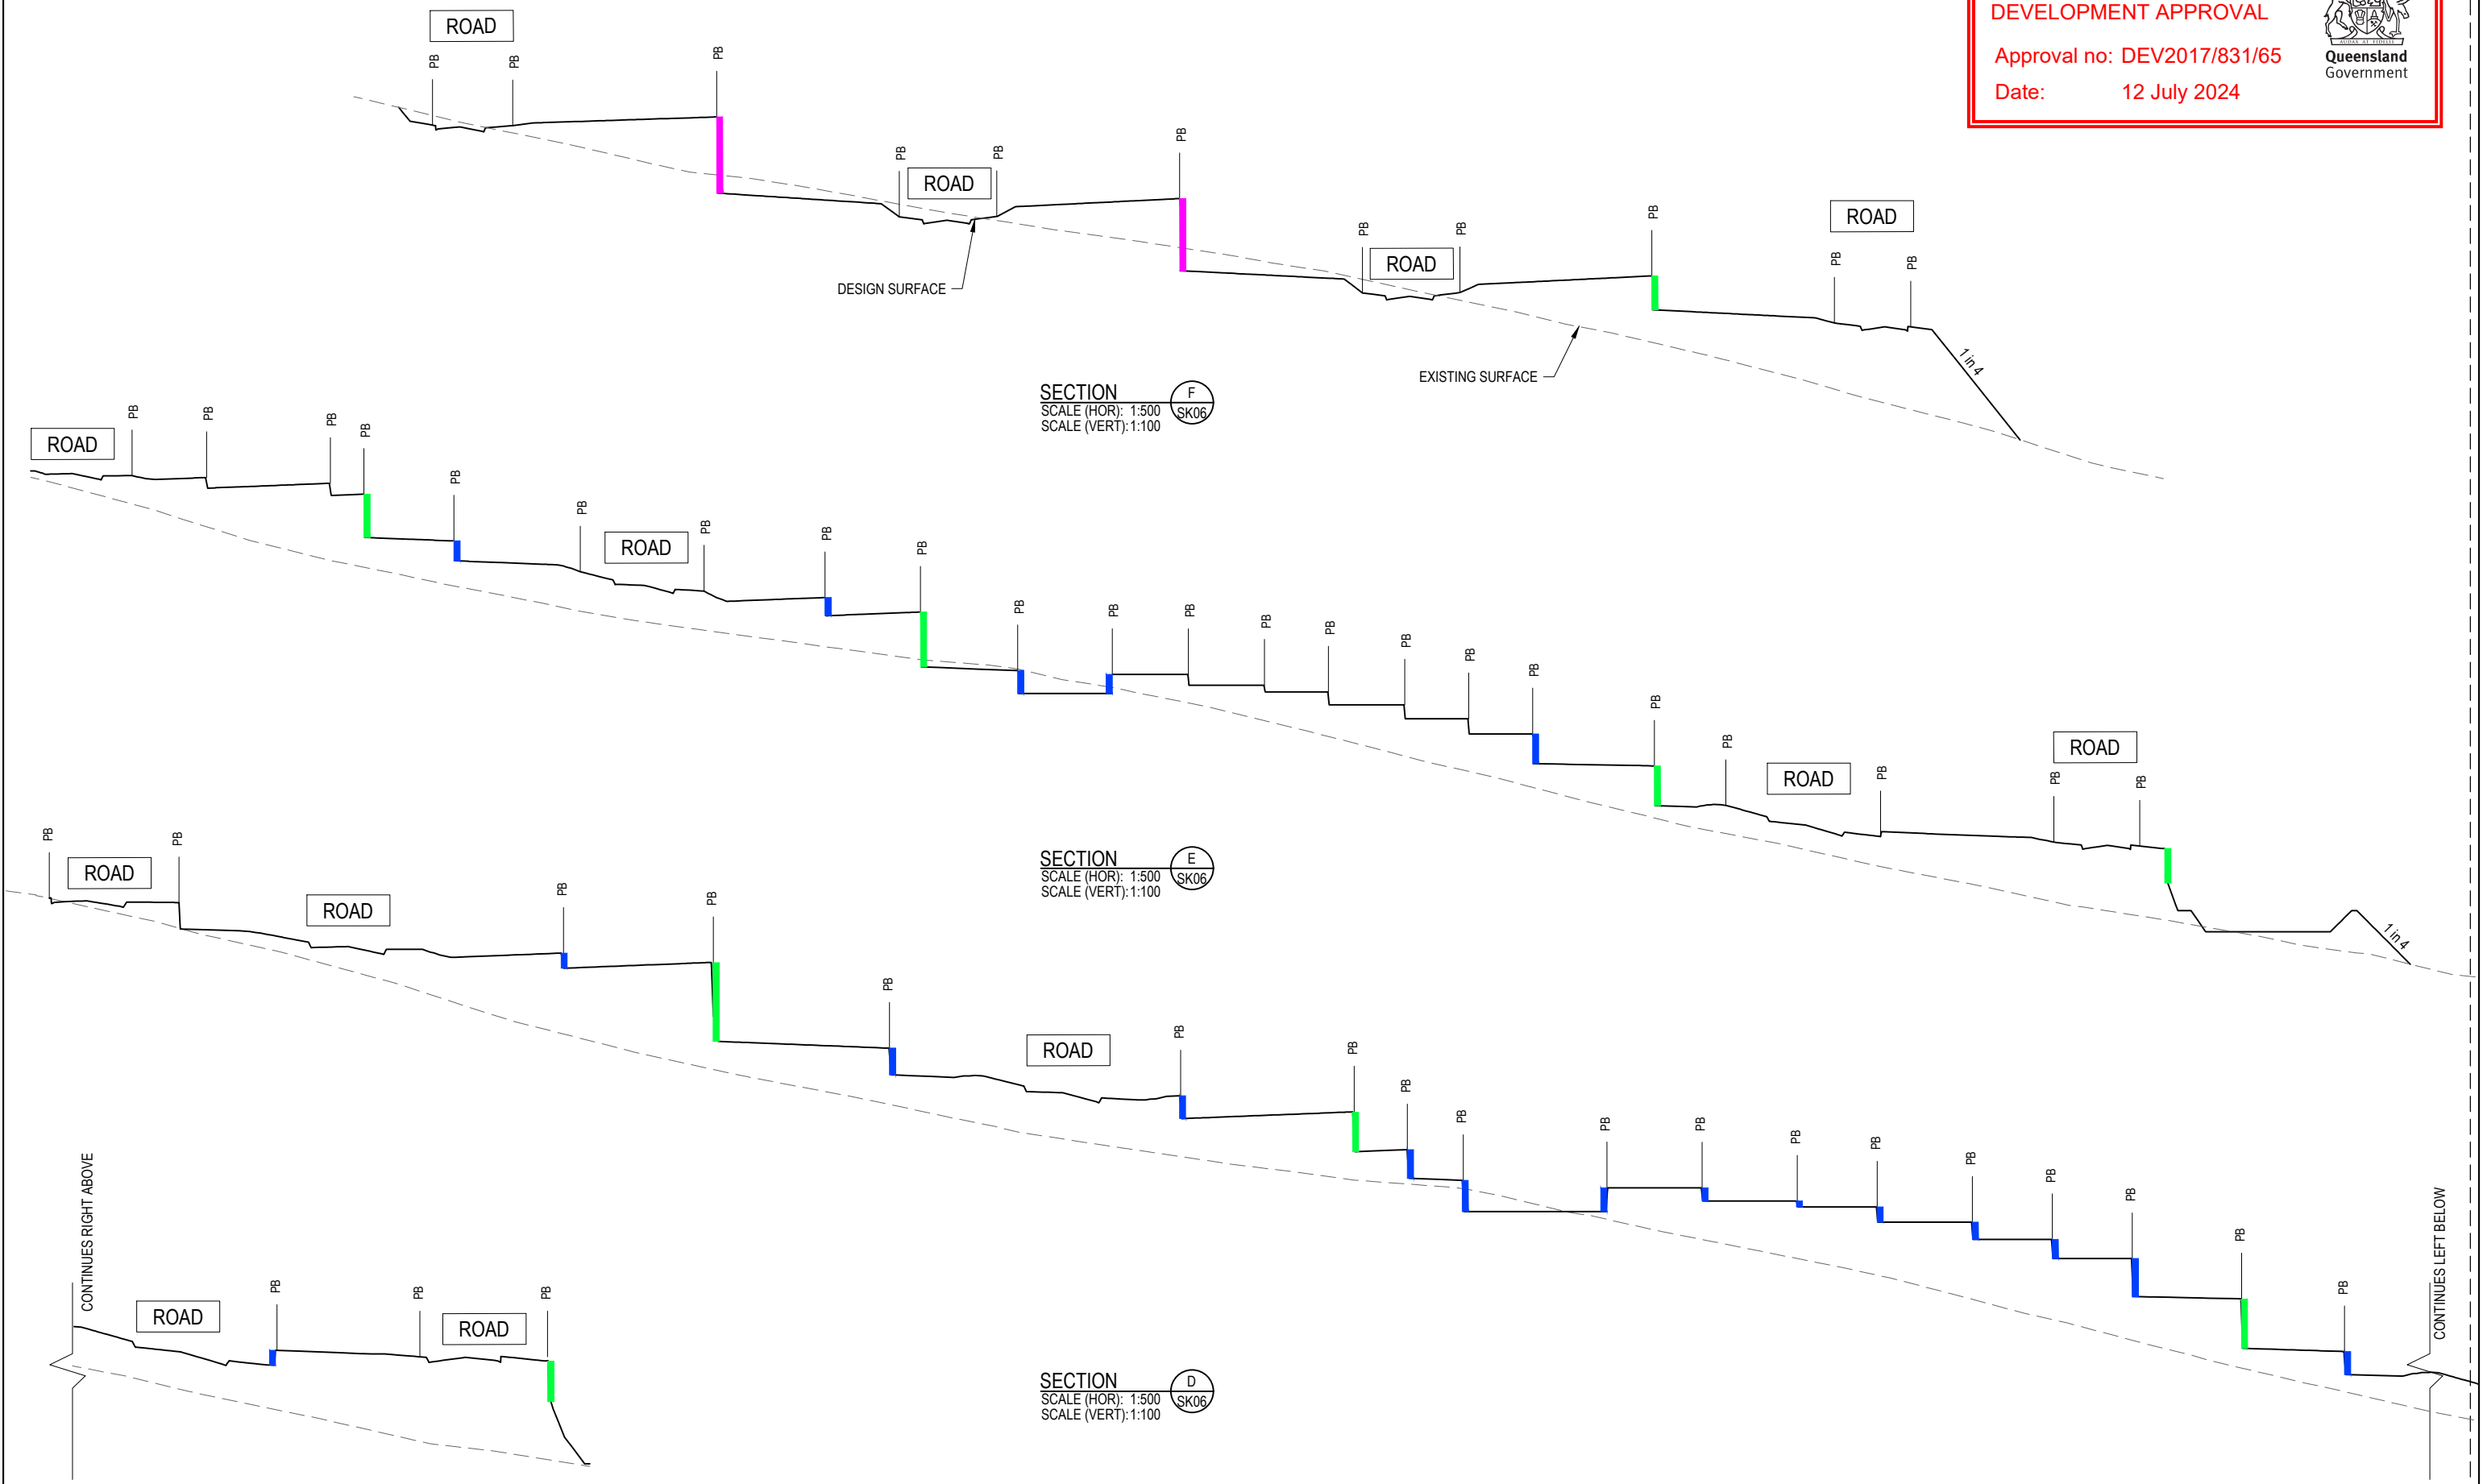


REVISION	DATE	ISSUE DETAILS	DRAWN	DESIGN	DRAWN CHECK	STATUS	SCALE	CLIENT	PROJECT	DRAWING TITLE	PROJECT No.	DRAWING No.	REVISION
1	24.11.23	ISSUED FOR APPROVAL	LH	NM		NOT FOR CONSTRUCTION	1:500	VILLA GREEN PTY LTD		BULK EARTHWORKS	21-000066	SK08	3
2	20.05.24	ISSUED FOR APPROVAL	LH	NM			1:1000	AVID Property Group	COVELLA PUB LANE, GREENBANK	SITE SECTIONS			
3	22.05.24	ISSUED FOR APPROVAL	IB	HS						SHEET 2			
					DESIGN CHECK	APPROVED							
						oliver Hartigan							
						RPEQ# 27508							

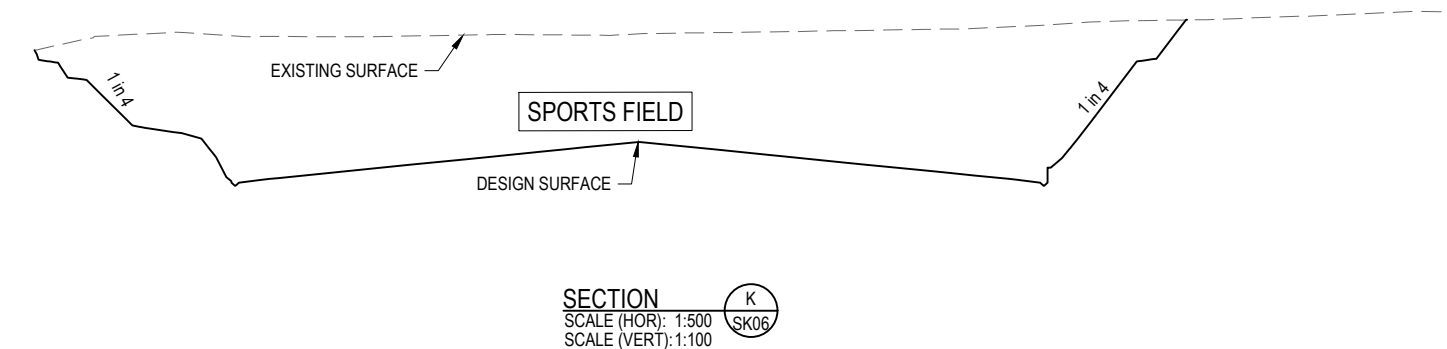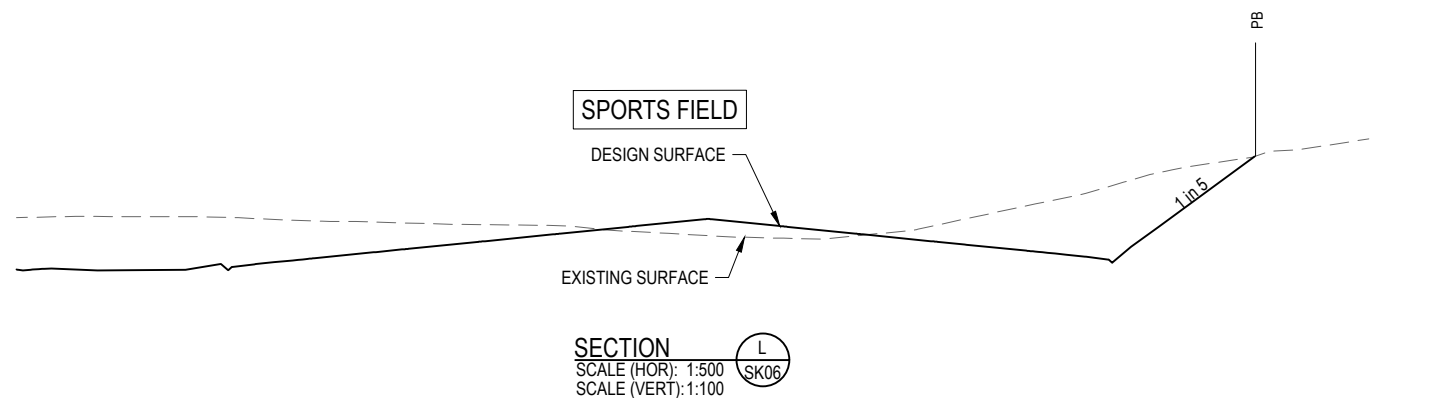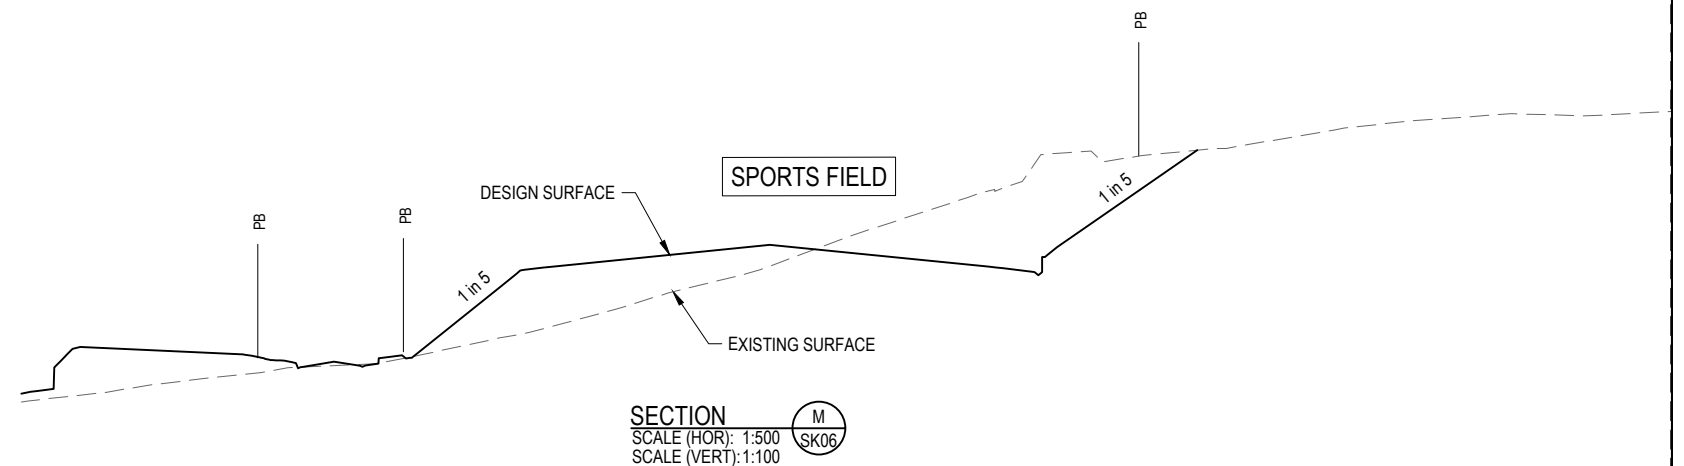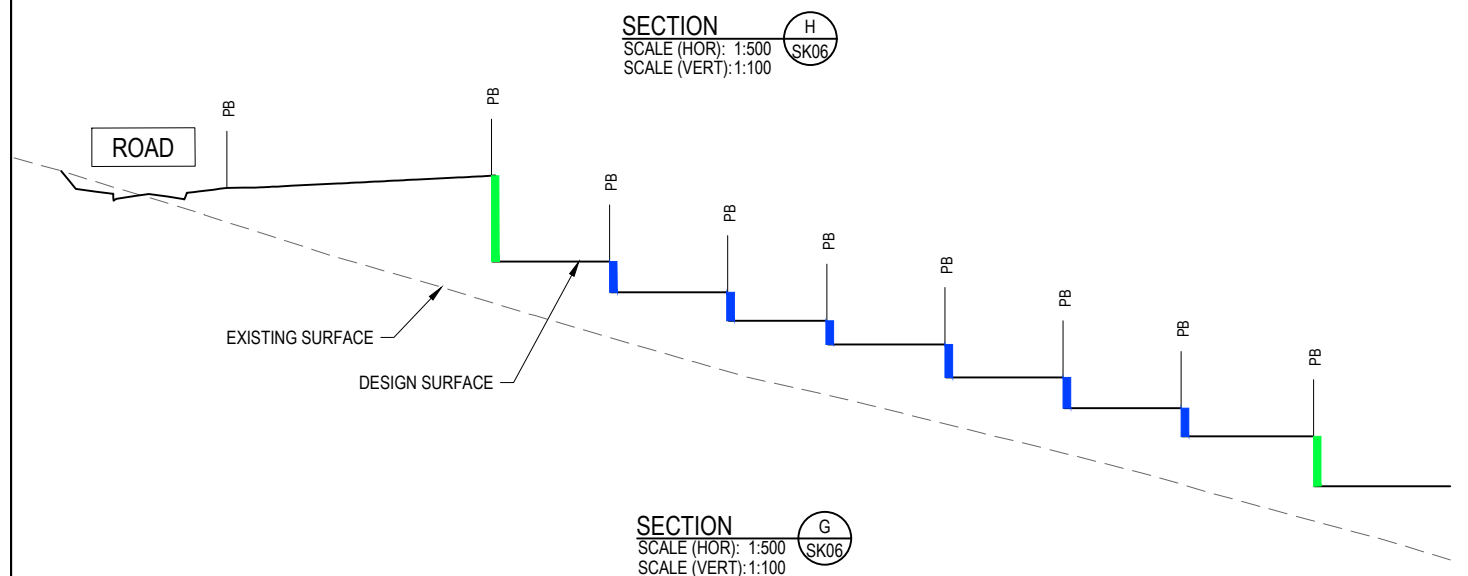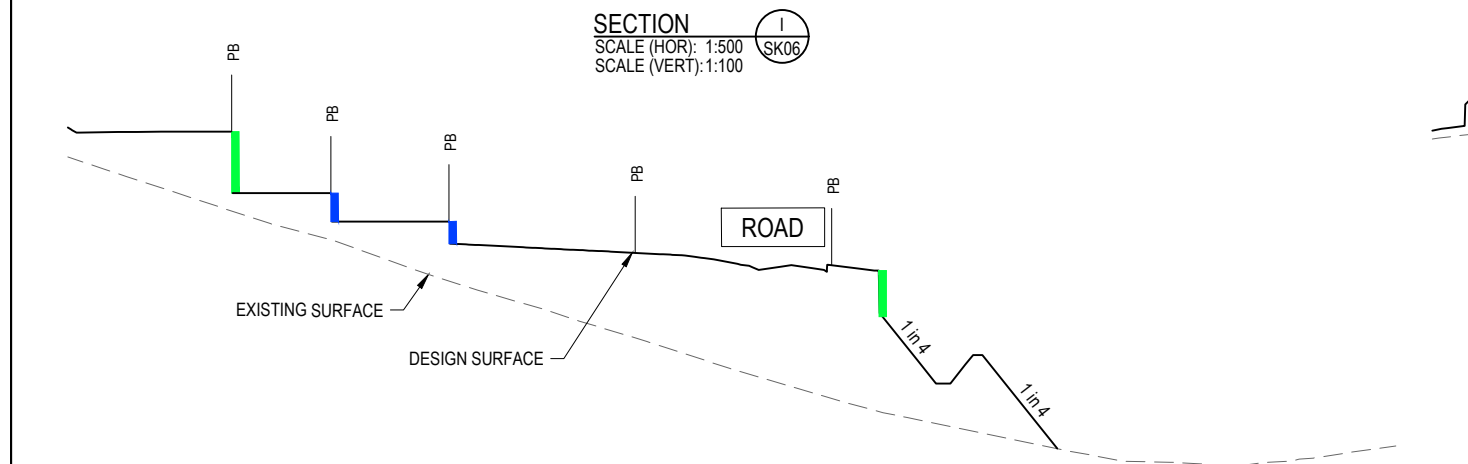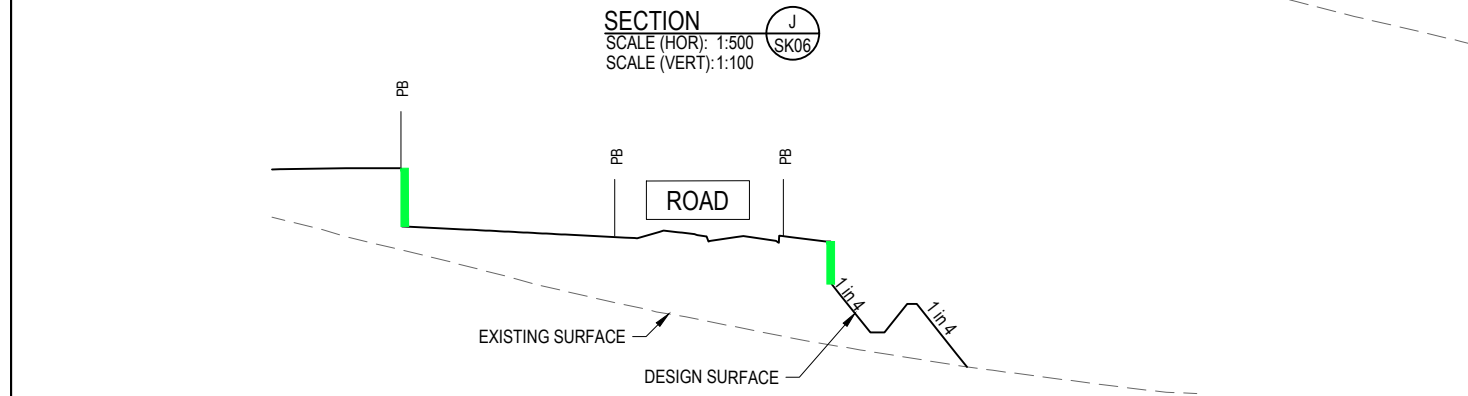Queensland
Government

REVISION	DATE	ISSUE DETAILS	DRAWN	DESIGN	DRAWN CHECK	STATUS	SCALE	CLIENT	egis		PROJECT	DRAWING TITLE		
1	24.11.23	ISSUED FOR APPROVAL	LH	NM		NOT FOR CONSTRUCTION	1:500 1:1000		 VILLA GREEN PTY LTD	 © 2023 Egis Consulting Pty Ltd www.egis-group.com	COVELLA PUB LANE, GREENBANK	BULK EARTHWORKS SITE SECTIONS SHEET 3		
2	20.05.24	ISSUED FOR APPROVAL	LH	NM										
3	22.05.24	ISSUED FOR APPROVAL	IB	HS										
					DESIGN CHECK	APPROVED						PROJECT No.	DRAWING No.	REVISION
						 oliver Hartigan RPEQ# 27508						21-000066	SK09	3

FOR CONTINUATION REFER 21-000066-SK10

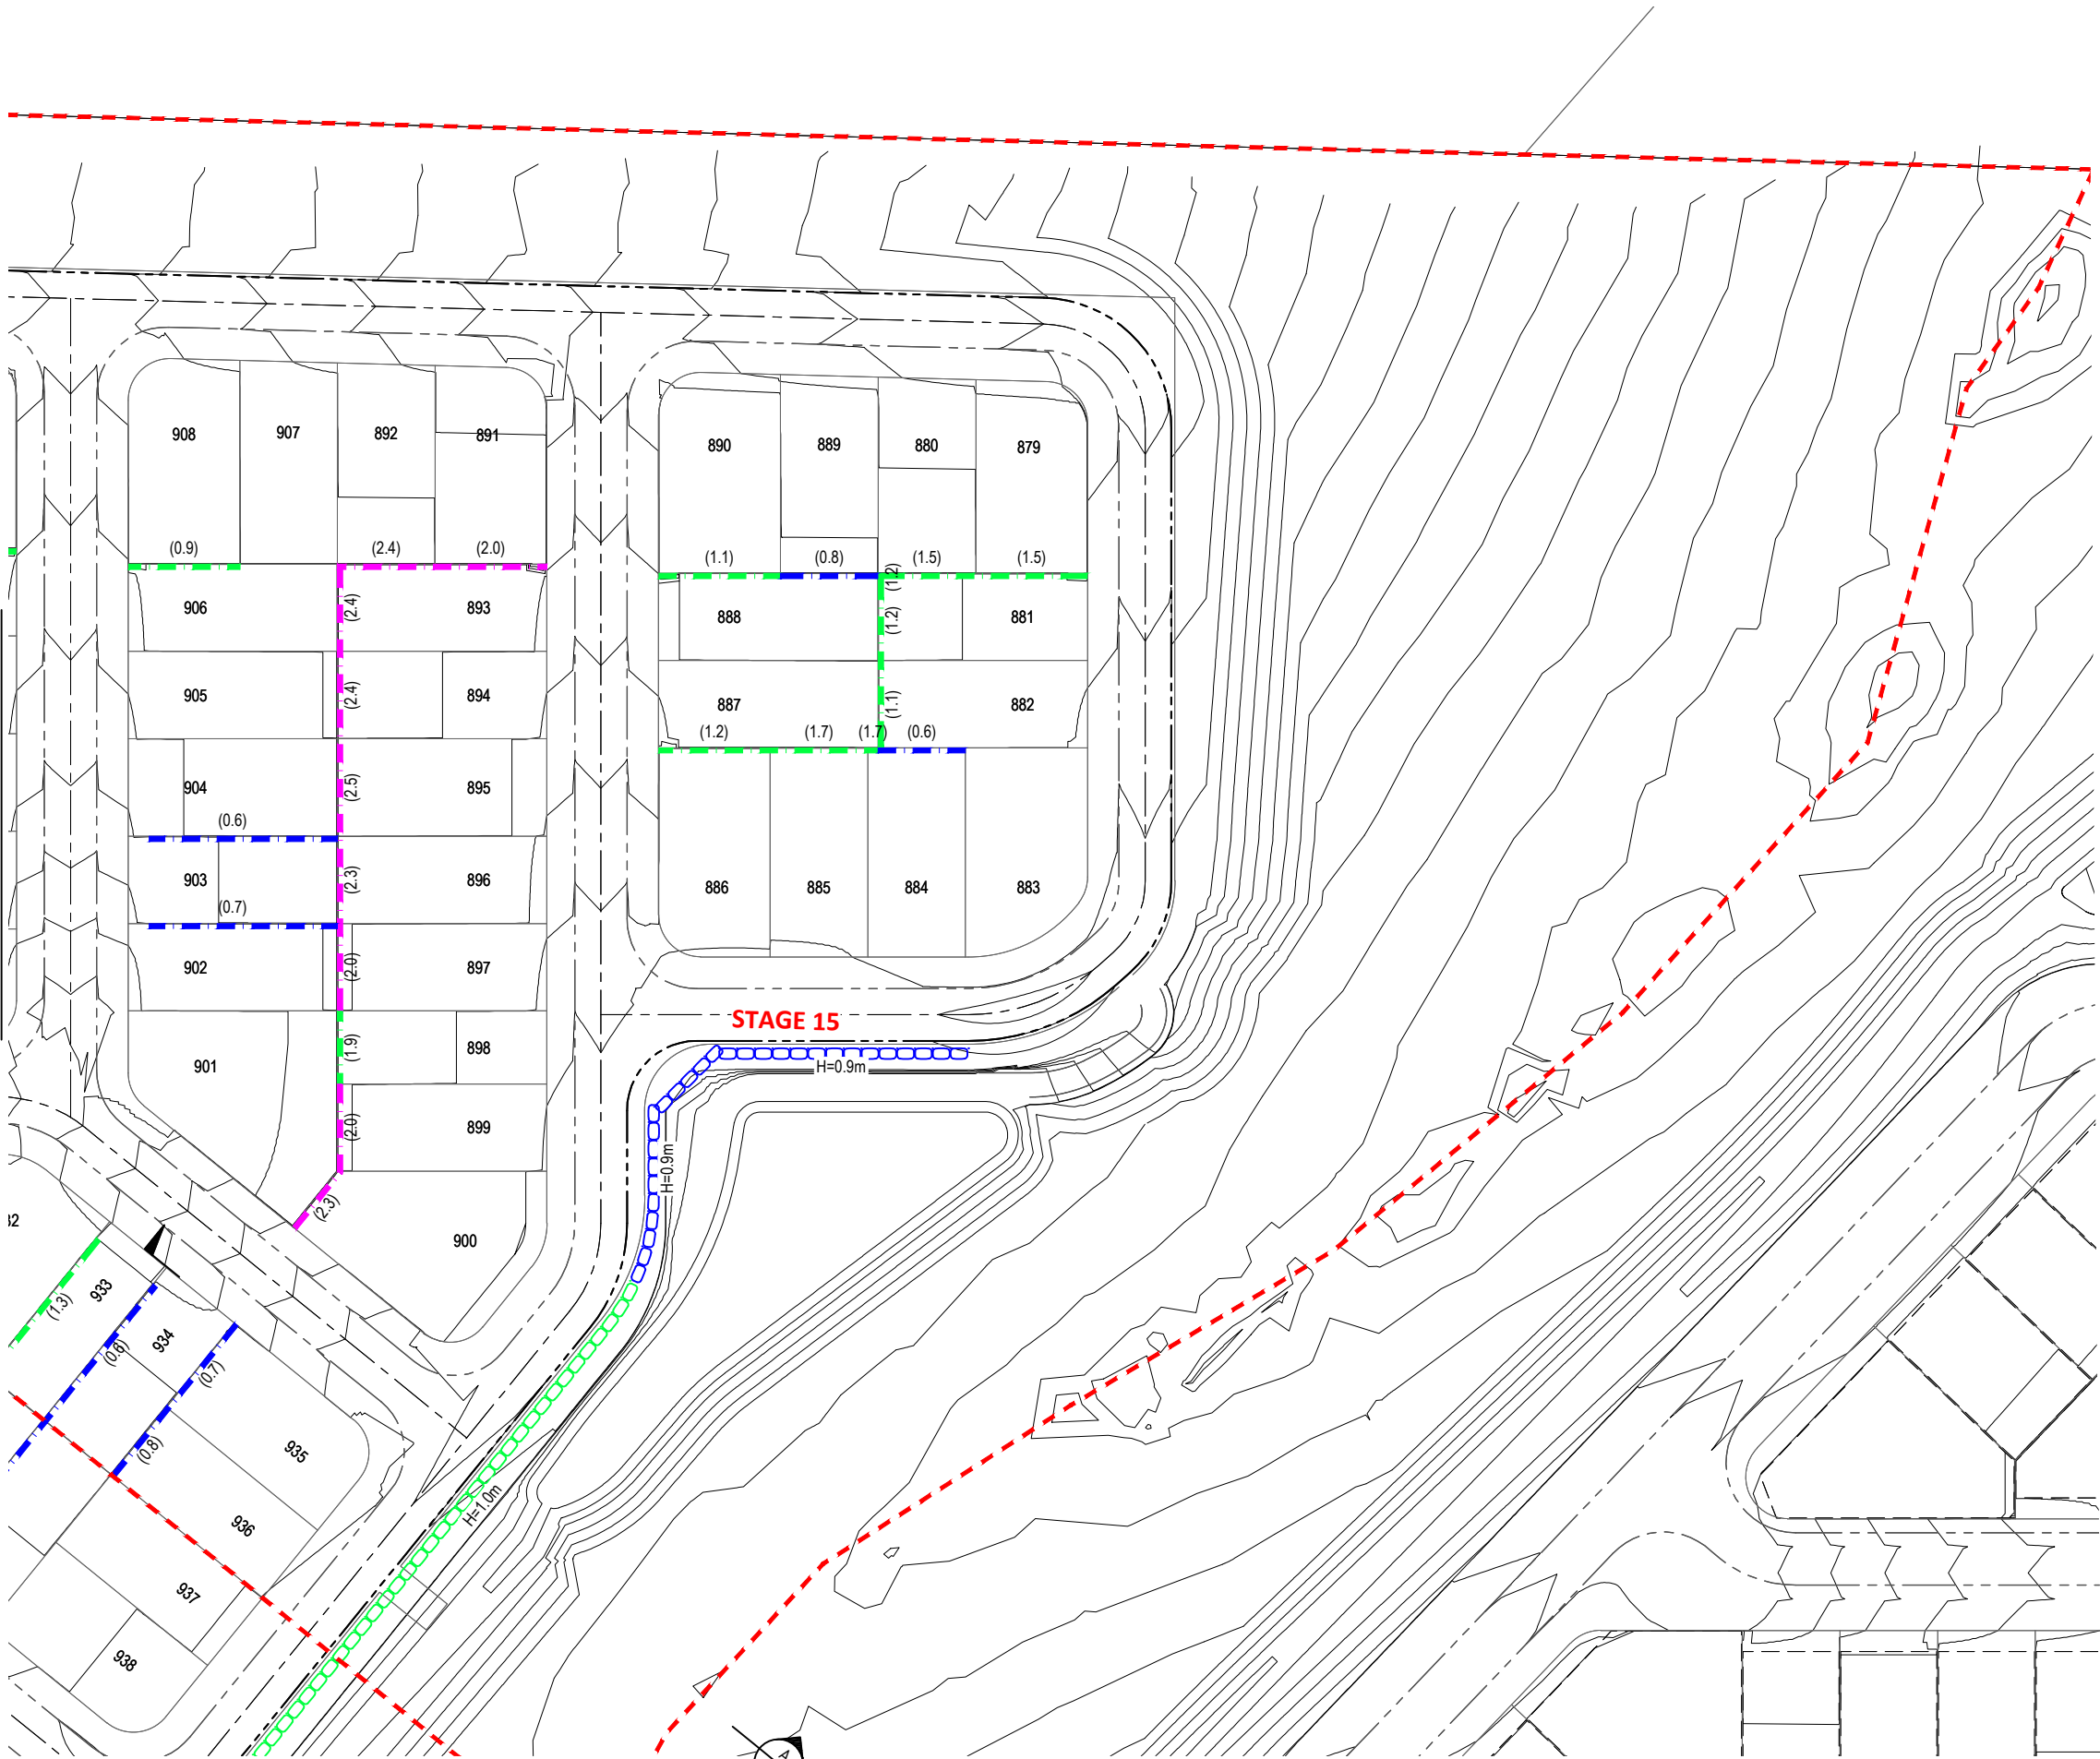


- LEGEND**
- PROPOSED STAGE BOUNDARY
 - EXISTING STAGE BOUNDARY
 - PROPOSED MOUNTABLE KERB & CHANNEL TYPE 'M1'
 - EXISTING MOUNTABLE KERB & CHANNEL TYPE 'M1'
 - PROPOSED SINGLE TIER CONCRETE SLEEPER RETAINING WALL WALL HEIGHT 0.0m - 1.0m
 - PROPOSED SINGLE TIER CONCRETE SLEEPER RETAINING WALL WALL HEIGHT 1.0m - 2.0m
 - PROPOSED SINGLE TIER CONCRETE SLEEPER RETAINING WALL WALL HEIGHT 2.0m - 2.5m
 - PROPOSED SINGLE TIER SANDSTONE ROCK RETAINING WALL WALL HEIGHT 0.0m - 1.0m
 - PROPOSED SINGLE TIER SANDSTONE ROCK RETAINING WALL WALL HEIGHT 1.0m - 2.0m
 - PROPOSED SINGLE TIER SANDSTONE ROCK RETAINING WALL WALL HEIGHT 2.0m - 2.5m
 - EXISTING SURFACE CONTOUR (0.5m INTERVALS)
 - DESIGN SURFACE CONTOUR (0.5m INTERVALS)
 - AVERAGE RETAINING WALL HEIGHT

PLANS AND DOCUMENTS
referred to in the PDA
DEVELOPMENT APPROVAL
Approval no: DEV2017/831/65
Date: 12 July 2024




CONCEPT PLAN ONLY
NOT TO BE USED FOR
CONSTRUCTION PURPOSES

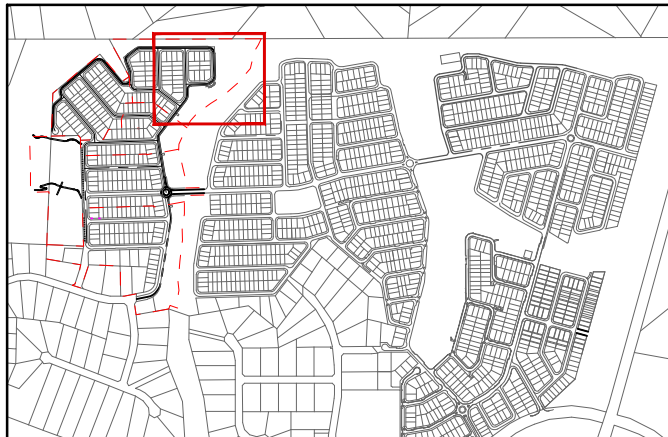

KEY PLAN


REVISION	DATE	ISSUE DETAILS	DRAWN	DESIGN	DRAWN CHECK	STATUS	SCALE	CLIENT	PROJECT	DRAWING TITLE
1	24.11.23	ISSUED FOR APPROVAL	LH	NM			1:500	VILLA GREEN PTY LTD		
2	20.05.24	ISSUED FOR APPROVAL	LH	NM			1:1000	AVID Property Group	COVELLA PUB LANE, GREENBANK	RETAINING WALL LAYOUT PLAN SHEET 2
3	22.05.24	ISSUED FOR APPROVAL	IB	HS						
NOT FOR CONSTRUCTION							1:500 10 5 0 10 20 A1 1:1000 A3			
oliver Hartigan							© 2023 Egis Consulting Pty Ltd www.egis-group.com			
RPEQ# 27508							DISCLAIMER ALL DIMENSIONS TO BE CHECKED ON SITE BY CONTRACTOR PRIOR TO CONSTRUCTION. USE WRITTEN DIMENSIONS ONLY. DO NOT SCALE.			
							PROJECT No. 21-000066			
							DRAWING No. SK11			
							REVISION 3			

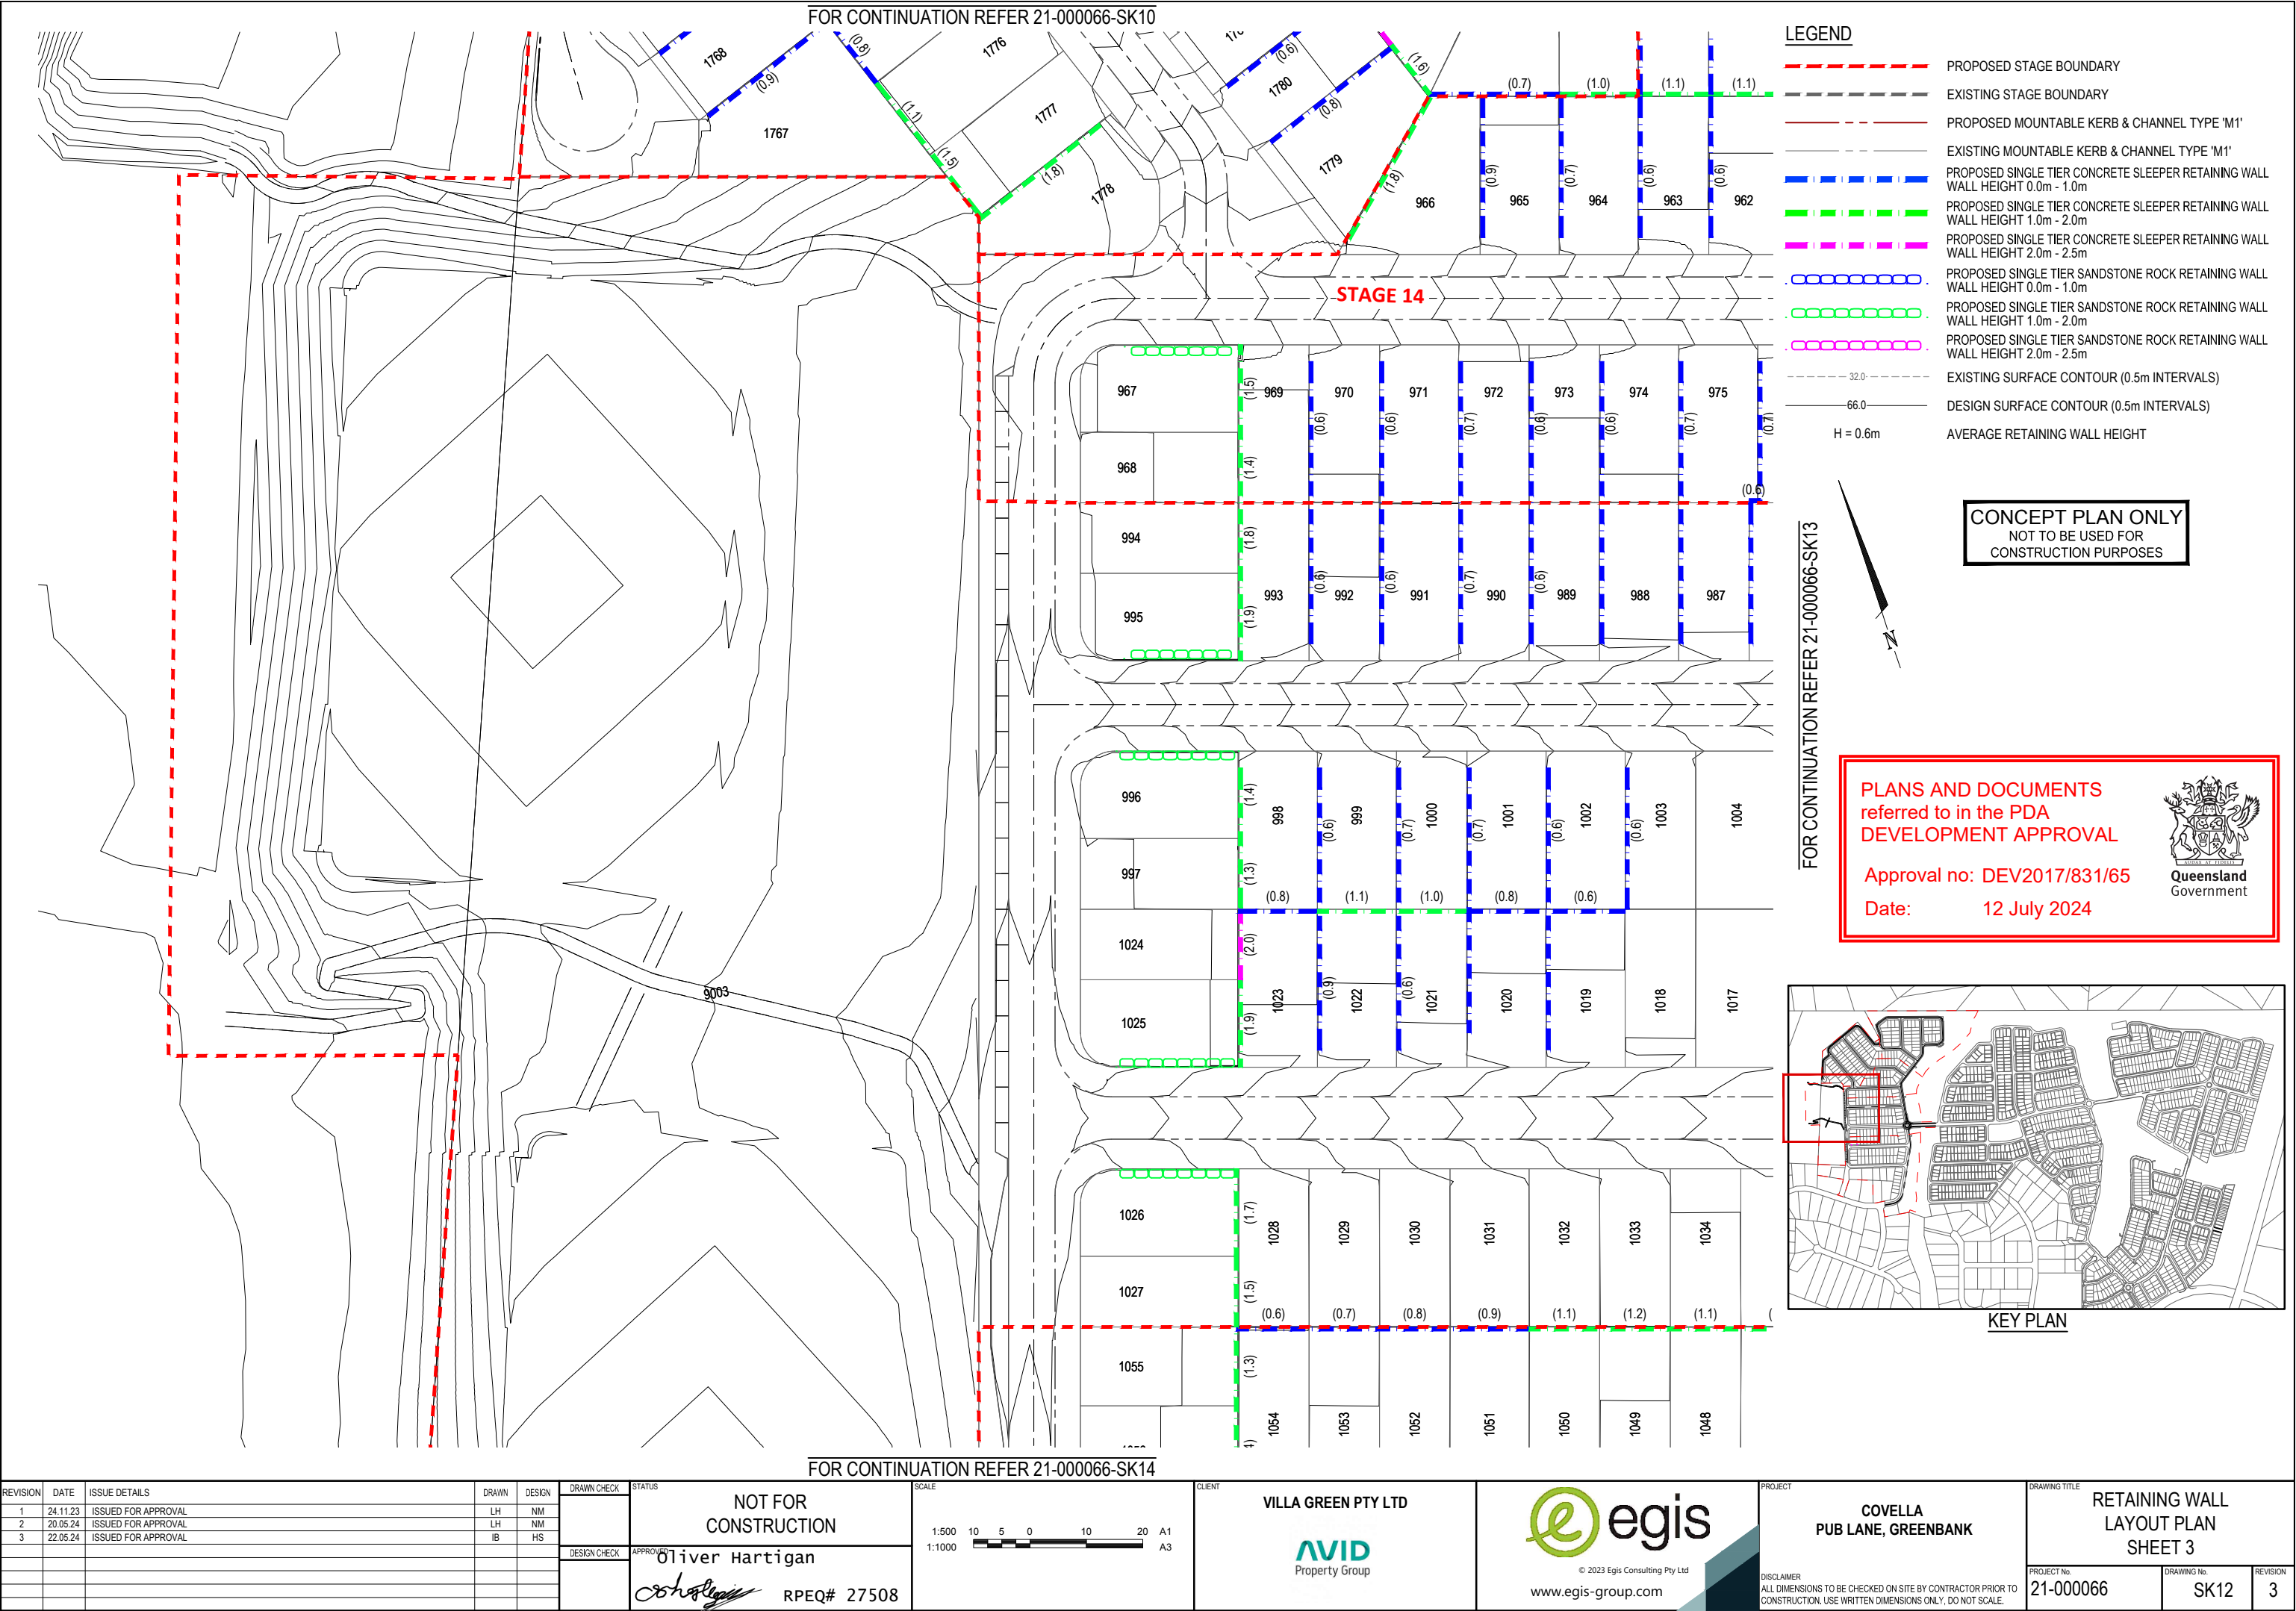


Date: 12 July 2024



FOR CONTINUATION REFER 21-000066-SK12 & SK13

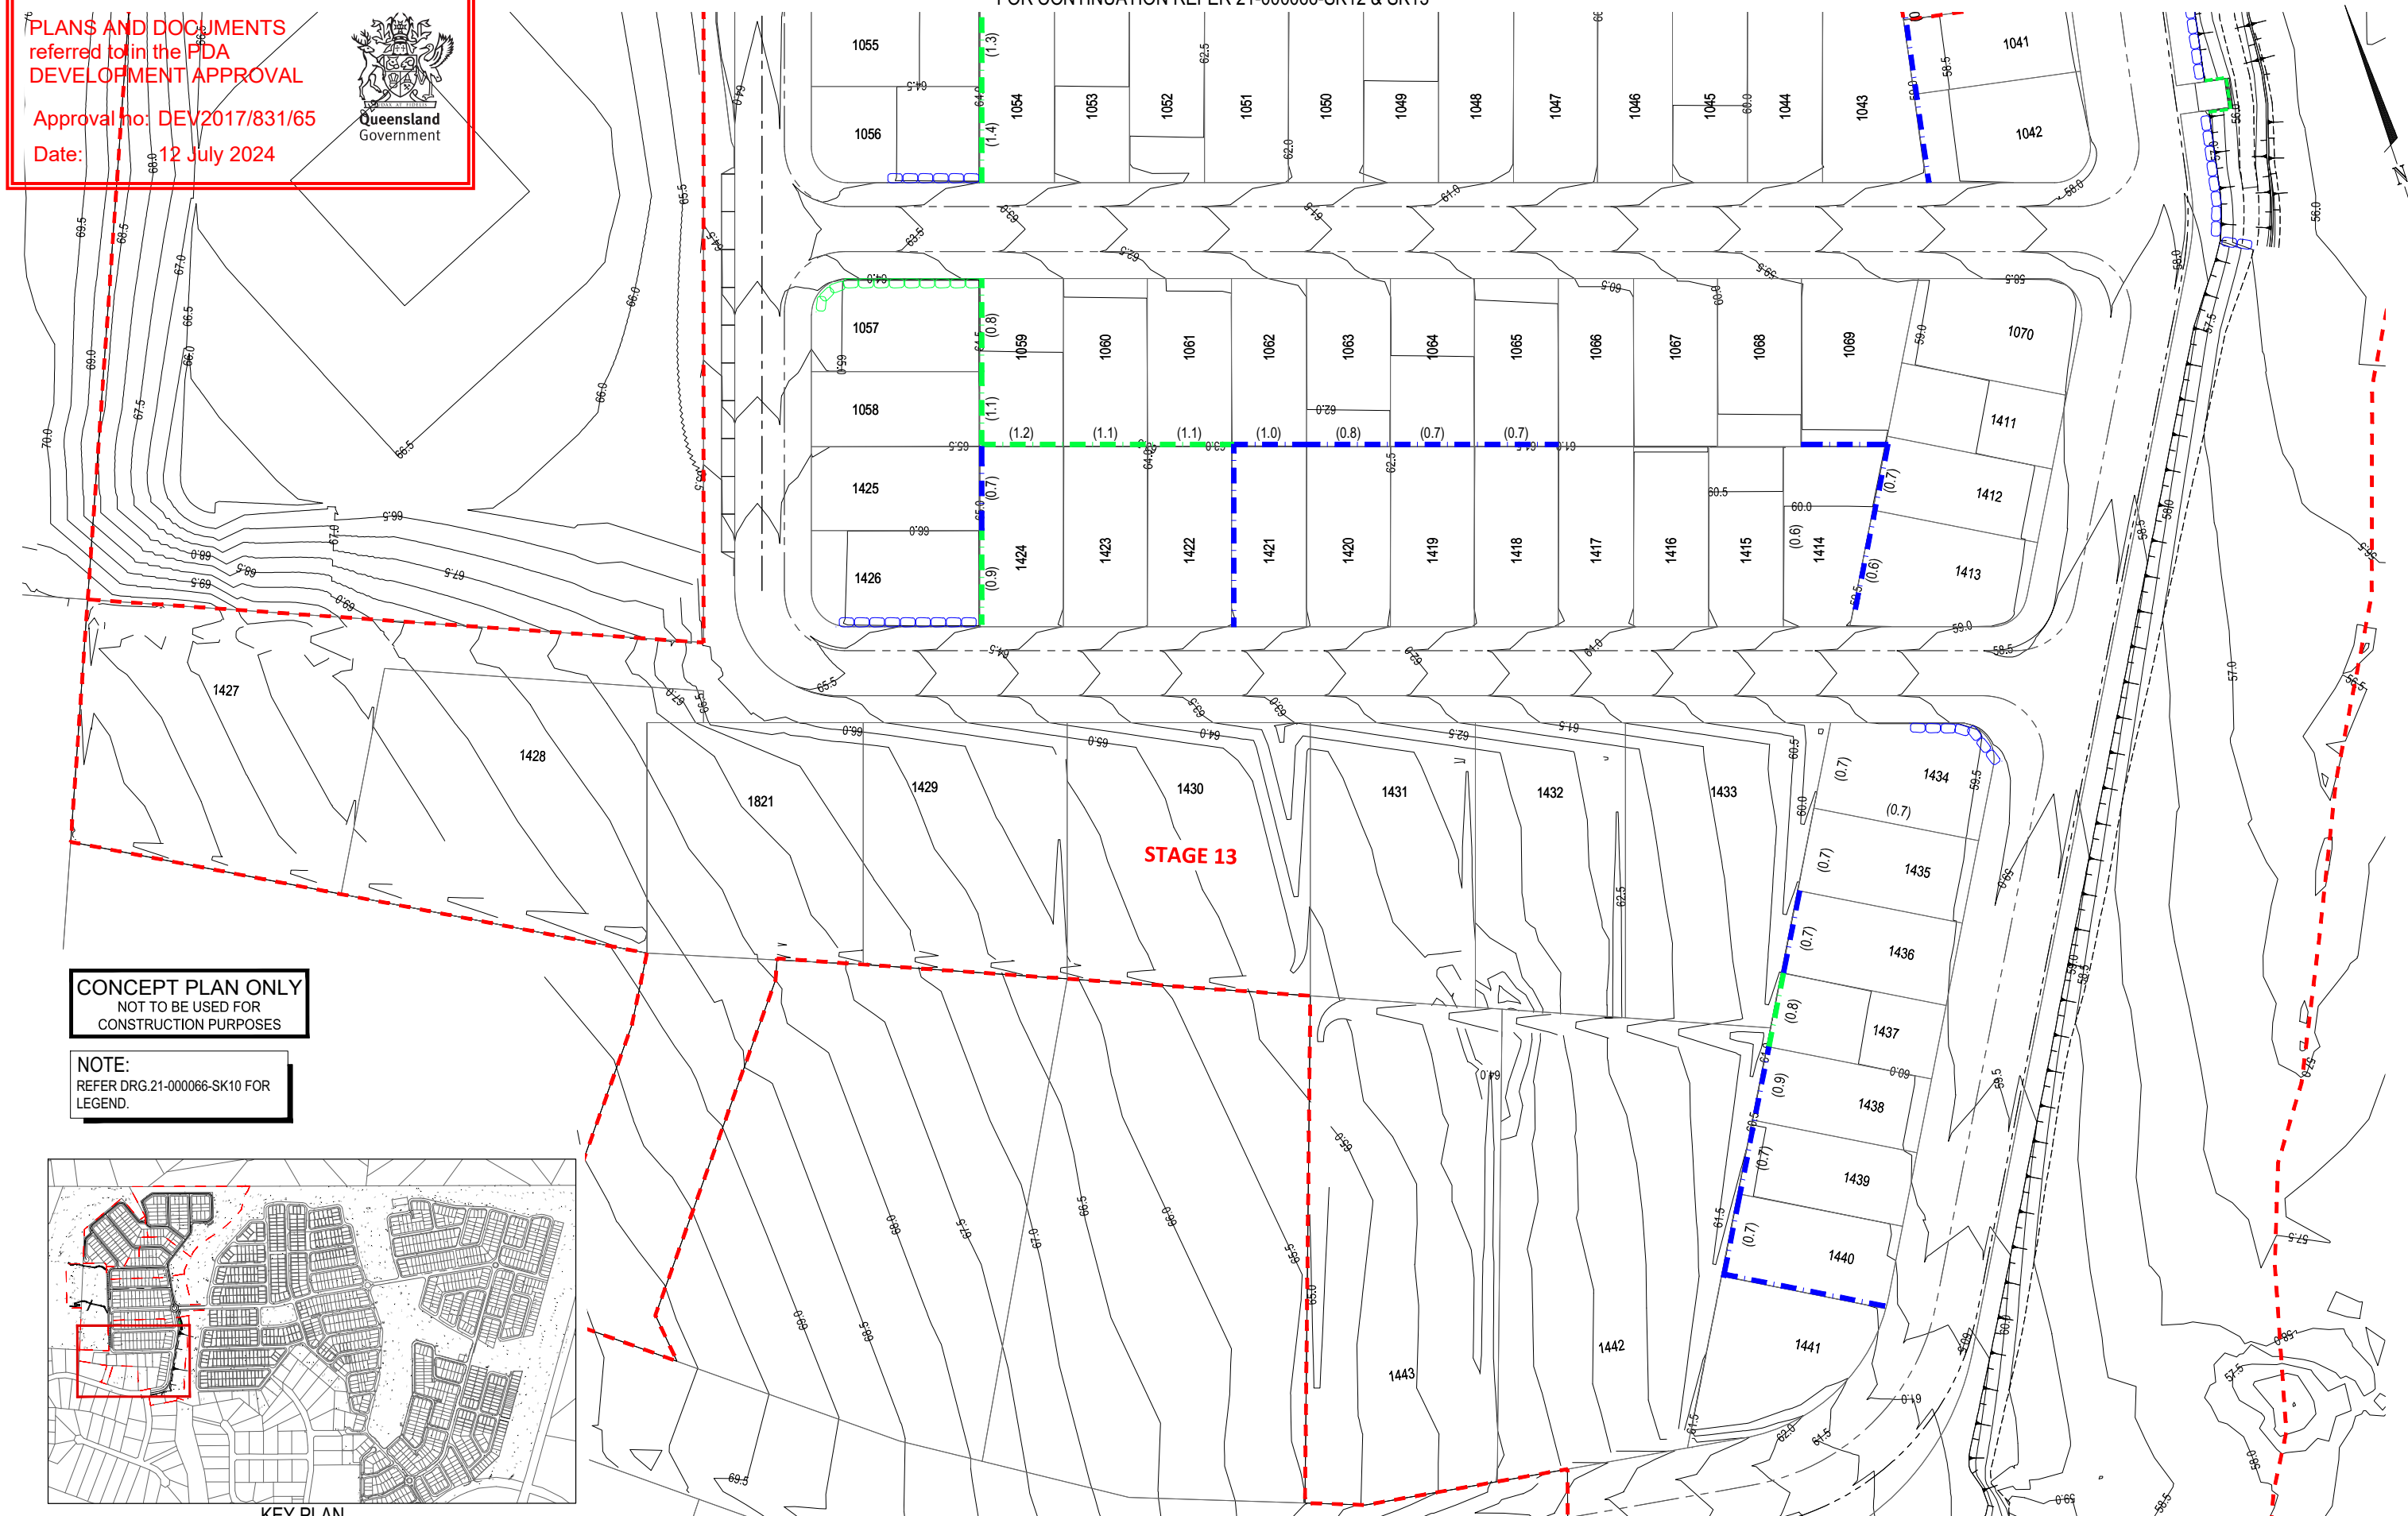

KEY PLAN

 REVISION		DATE	ISSUE DETAILS		DRAWN	DESIGN	DRAWING CHECK	STATUS		SCALE		CLIENT		PROJECT		DRAWING TITLE				
1		24.11.23	ISSUED FOR APPROVAL		LH	NM	OK	NOT FOR CONSTRUCTION		1:500 10 5 0 10 20 A1 1:1000 [Scale Bar] A3		VILLA GREEN PTY LTD AVID Property Group		© 2023 Egis Consulting Pty Ltd www.egis-group.com		COVELLA PUB LANE, GREENBANK DISCLAIMER ALL DIMENSIONS TO BE CHECKED ON SITE BY CONTRACTOR PRIOR TO CONSTRUCTION. USE WRITTEN DIMENSIONS ONLY. DO NOT SCALE.		RETAINING WALL LAYOUT PLAN SHEET 5 PROJECT No. 21-000066 DRAWING No. SK14 REVISION 4		
2		20.05.24	ISSUED FOR APPROVAL		LH	NM														
3		22.05.24	ISSUED FOR APPROVAL		IB	HS														
4		27.06.24	ISSUED FOR APPROVAL		HS	HS														
							DESIGN CHECK	APPROVED RPEQ# 27508												
							OK	 27 June 2024 5:27 PM REST												