


CUT FILL VOLUMES
CUT: 10420m³
FILL: 5220m³
CUT TO SPOIL: 5200m³

CUT/FILL DEPTH RANGE			
LOWER VALUE	UPPER VALUE	COLOUR	
-999.00m	TO -2.00m		
-2.00m	TO -1.75m		
-1.75m	TO -1.50m		
-1.50m	TO -1.25m		
-1.25m	TO -1.00m		
-1.00m	TO -0.75m		
-0.75m	TO -0.5m		
-0.50m	TO -0.25m		
-0.25m	TO 0.00m		
0.00m	TO 0.25m		
0.25m	TO 0.50m		
0.50m	TO 0.75m		
0.75m	TO 1.00m		
1.00m	TO 1.25m		
1.25m	TO 1.50m		
1.50m	TO 1.75m		
1.75m	TO 2.00m		
2.00m	TO 99999m		

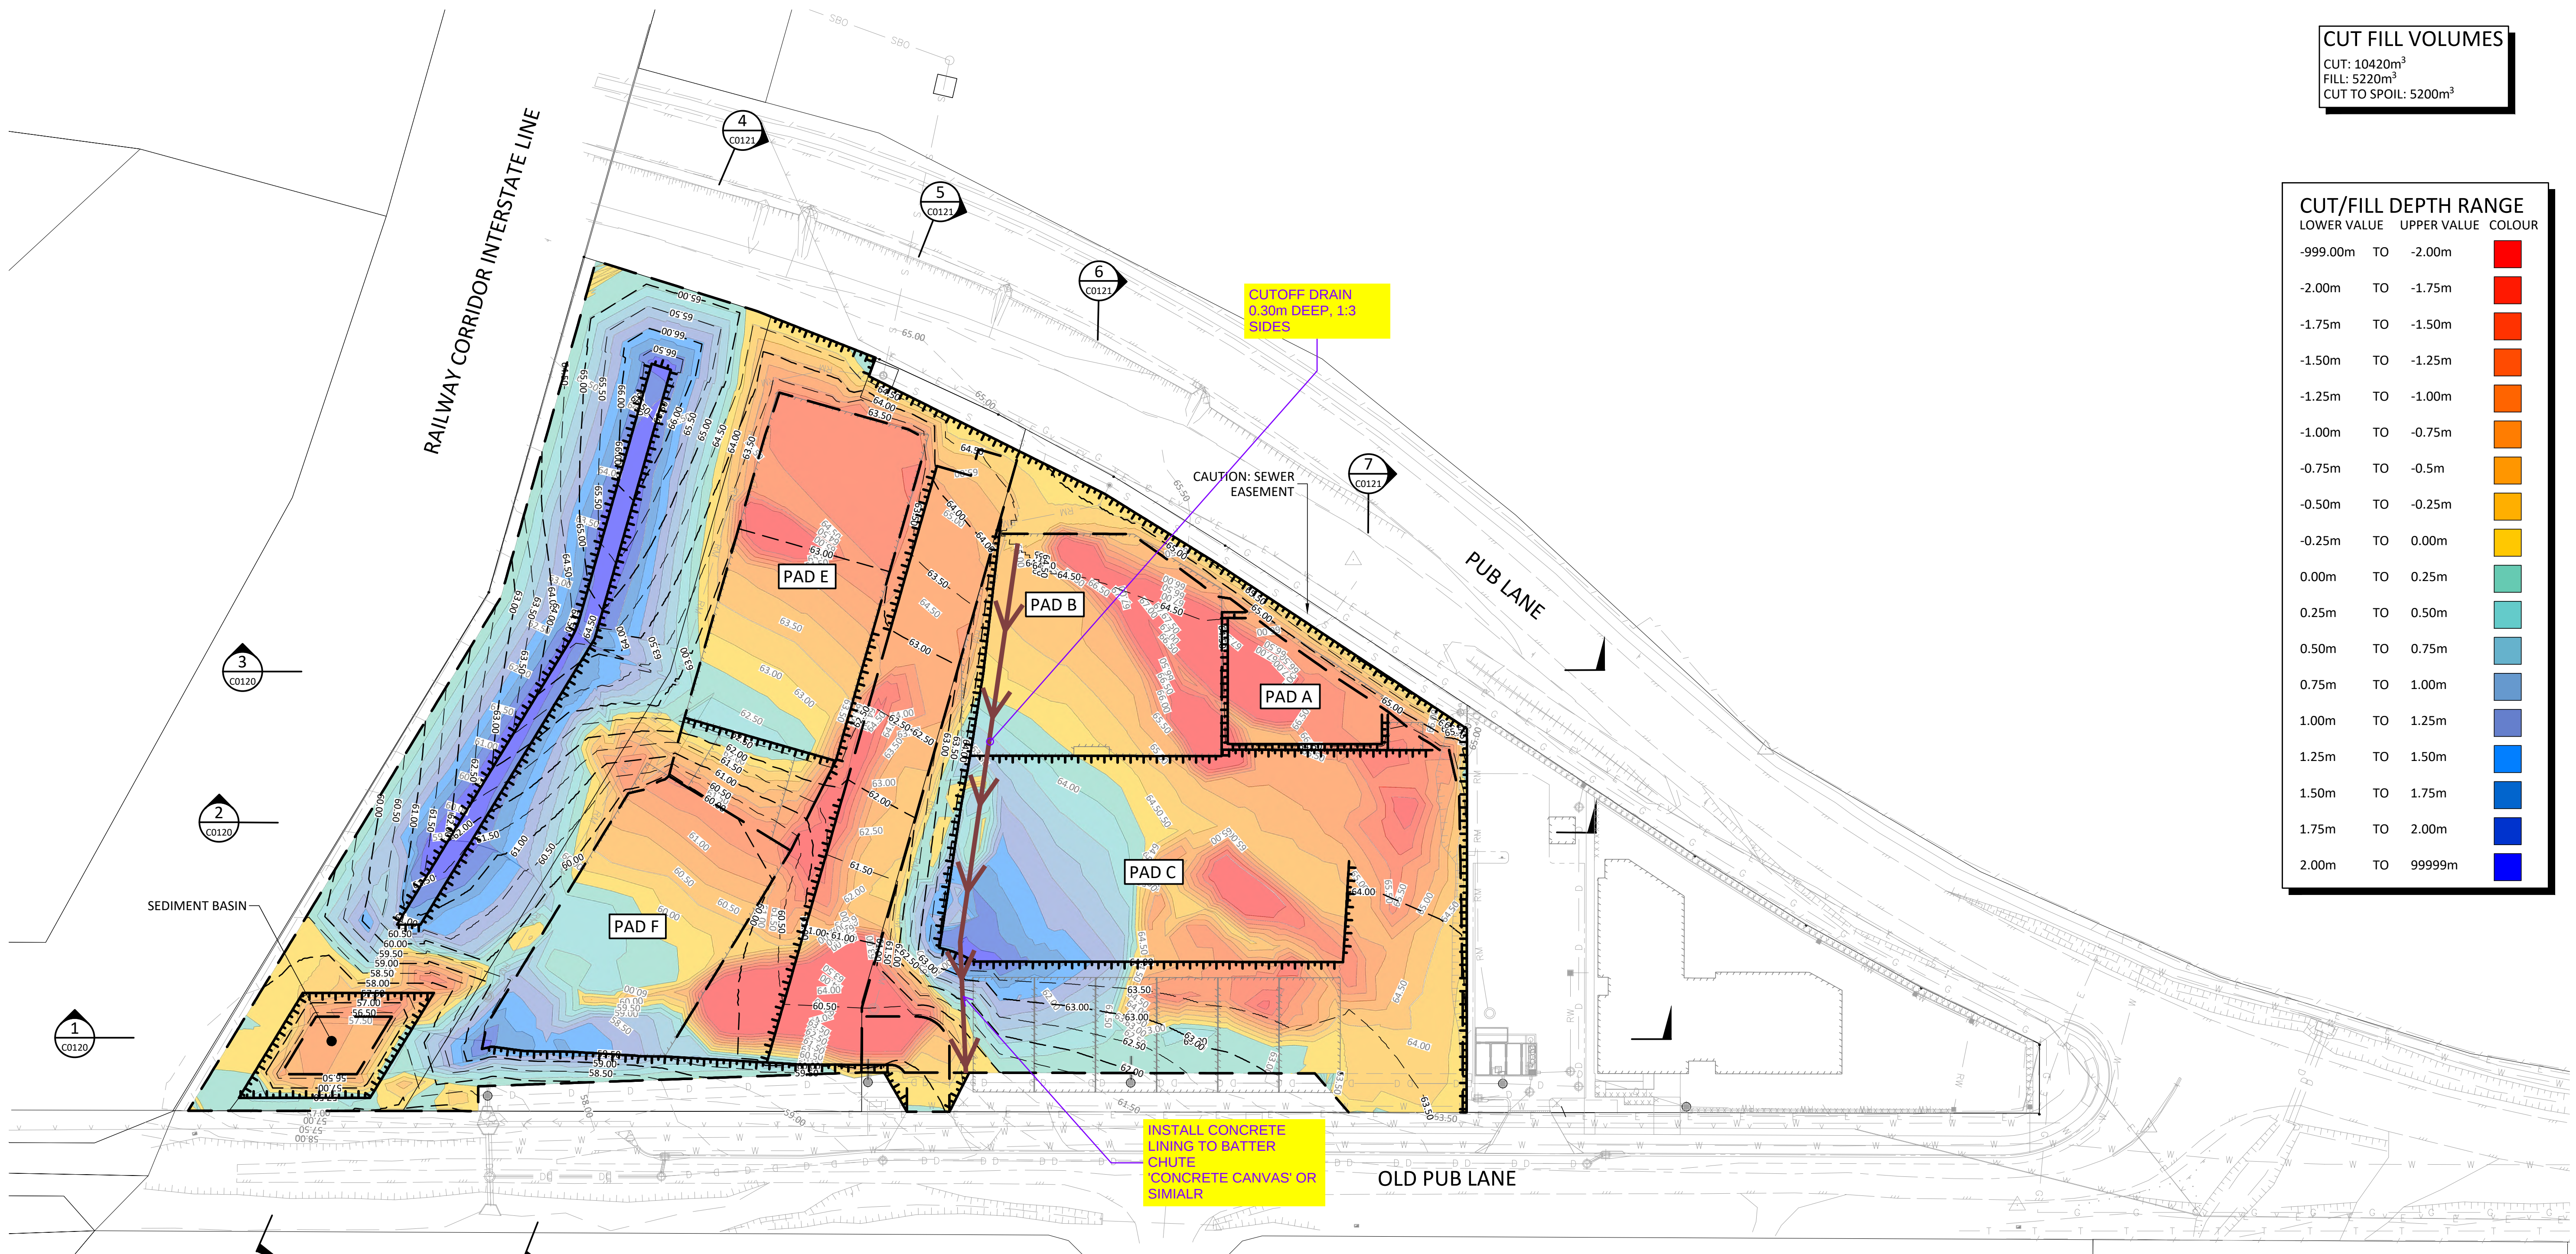

PLANS AND DOCUMENTS
referred to in the PDA
DEVELOPMENT APPROVAL

Approval no: DEV2024/1514
Date: 18 July 2024



THIS DRAWING IS BEST
VIEWED IN COLOUR AND
ON AN ELECTRONIC DEVICE

PROJECT NORTH

DIMENSIONS IN METRES EXCEPT WHERE SHOWN OTHERWISE. CULVERT AND PIPE SIZES IN MILLIMETRES

SCALES: UNREDUCED / REDUCED

0 5 10 15 20 25 m

1:500 / 1:1000

STATUS

FOR CONSTRUCTION


SCAN QR CODE TO CONFIRM CURRENT DRAWING REVISION http://docs.bornhorstward.com.au/revision/		REV	DATE	DESCRIPTION	DWN	DES	CHK	APP	ASSOCIATED CONSULTANTS	APPROVED	CHECKED	 BORNHORST +WARD +61 (7) 3013 4699 www.bornhorstward.com.au	CLIENT CK GREENB PTY LTD	PROJECT PHASE 2 CIVIL WORKS 44-77 OLD PUB LANE GREENBANK	SUBJECT EARTHWORKS LAYOUT	PROJECT No. 19079C		
		B	23.05.24	CONSTRUCTION UPDATE		AJS	AE	RG									DRAWING No.	REVISION
		A	17.05.24	CONTRACTOR REVIEW		BB	AE	RG									C0110	B
		DATE									DATE							

PLANS AND DOCUMENTS
referred to in the PDA
DEVELOPMENT APPROVAL


Approval no: DEV2024/1514
Date: 18 July 2024



JOINS BELOW RIGHT

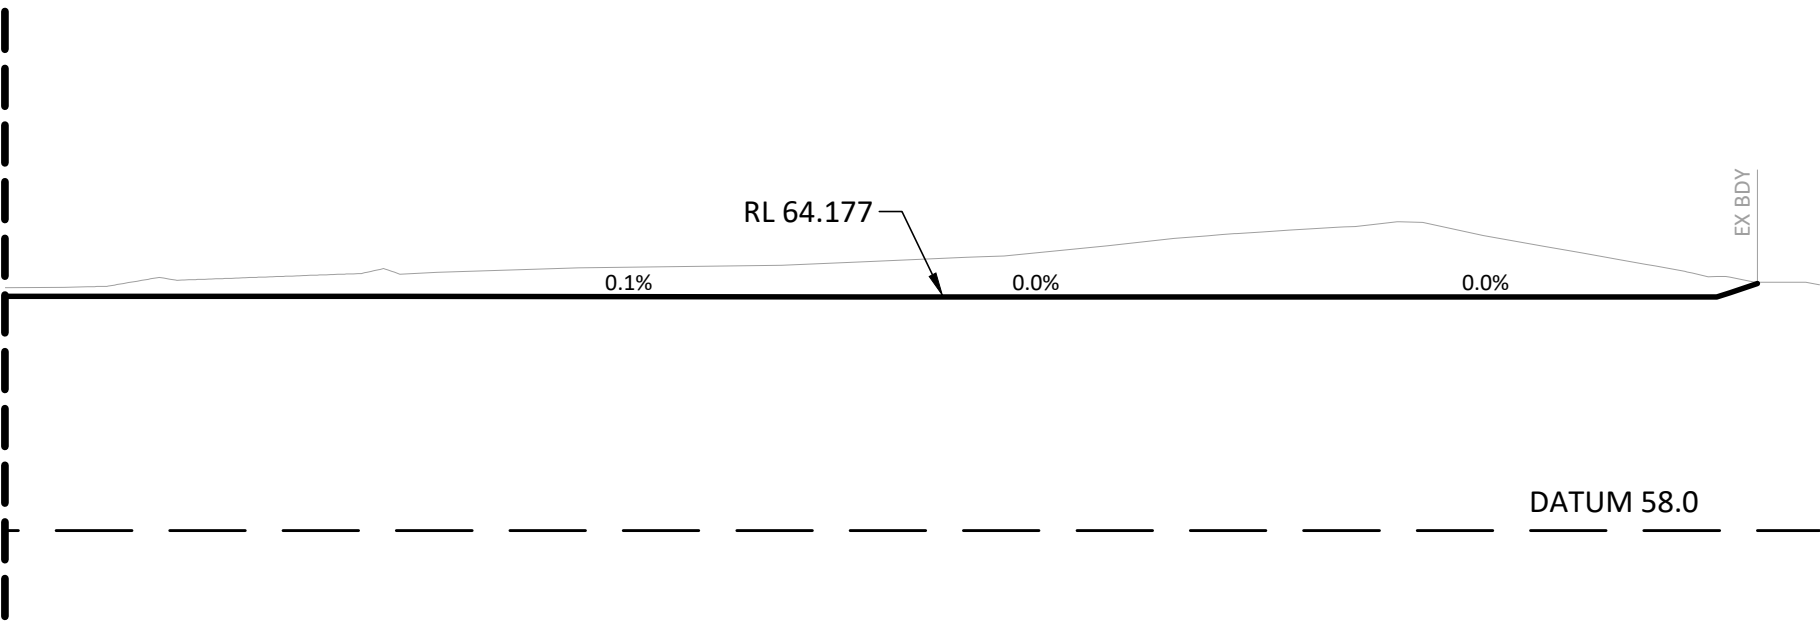


SECTION 2
SCALE 1:200

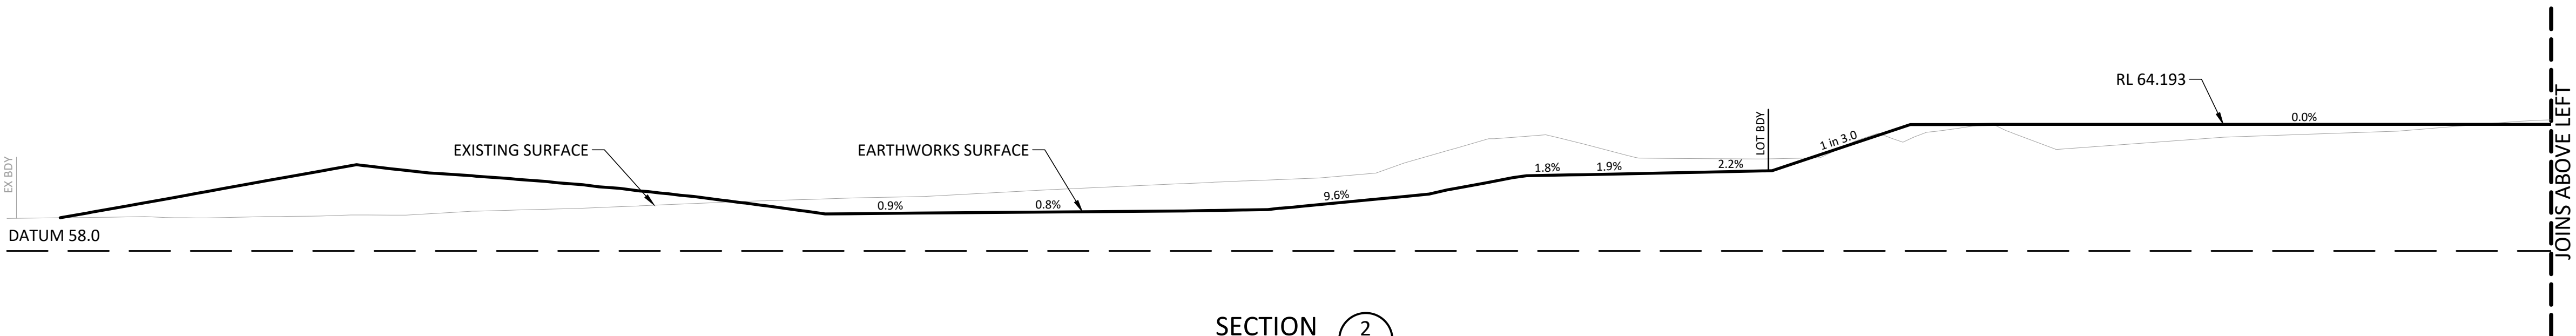


SECTION 2
SCALE 1:200

JOINS BELOW RIGHT

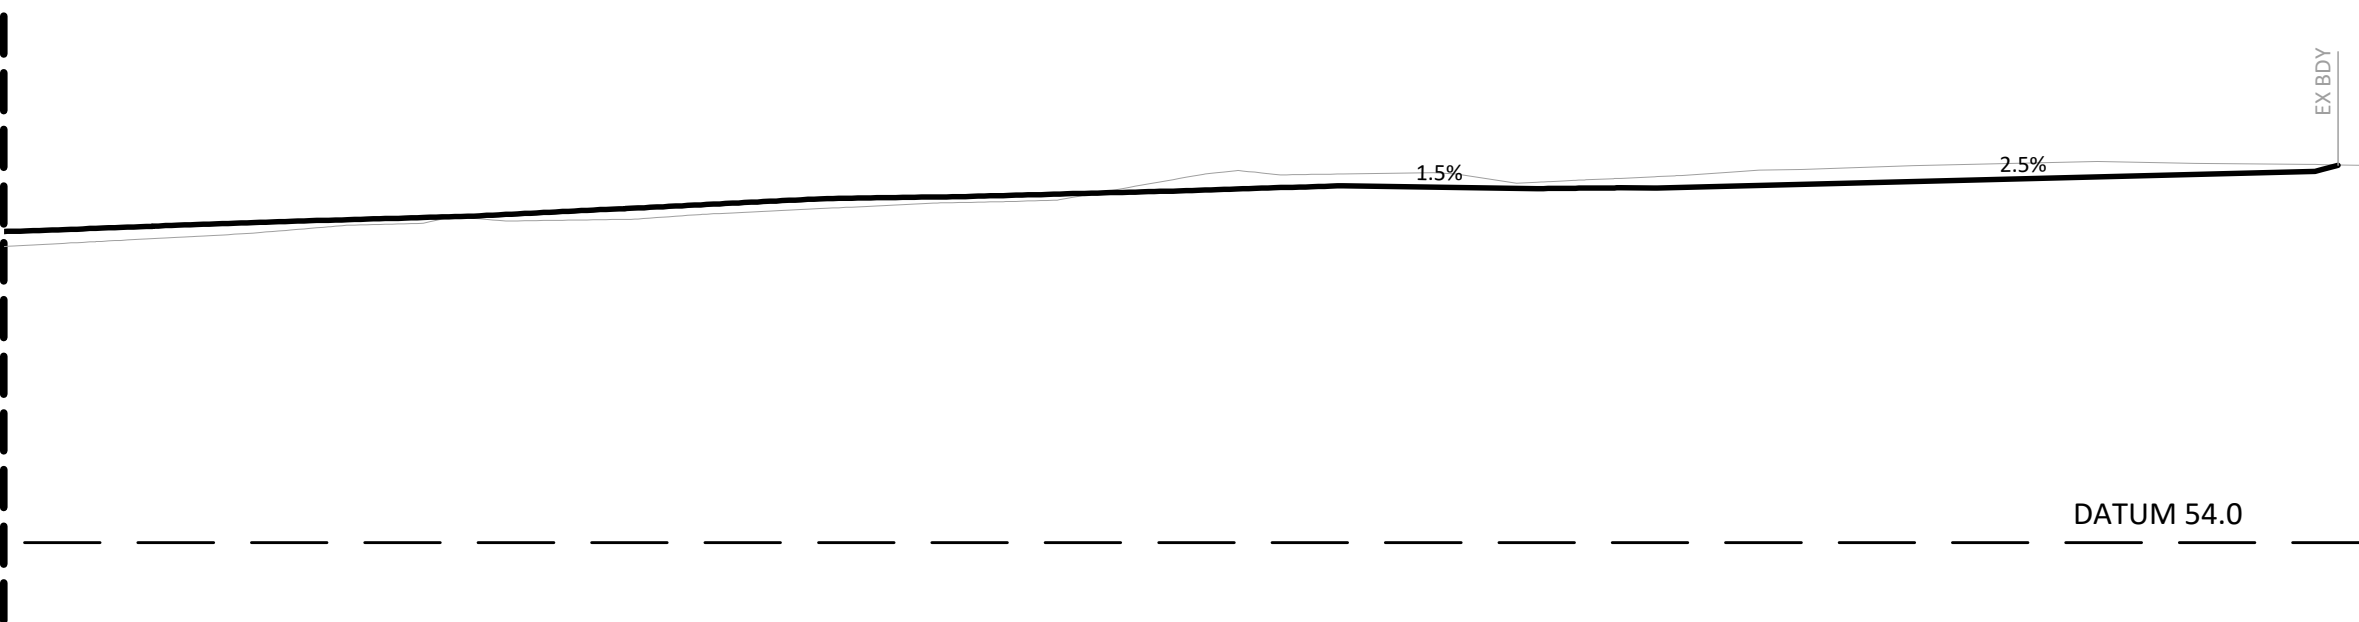


SECTION 1
SCALE 1:200

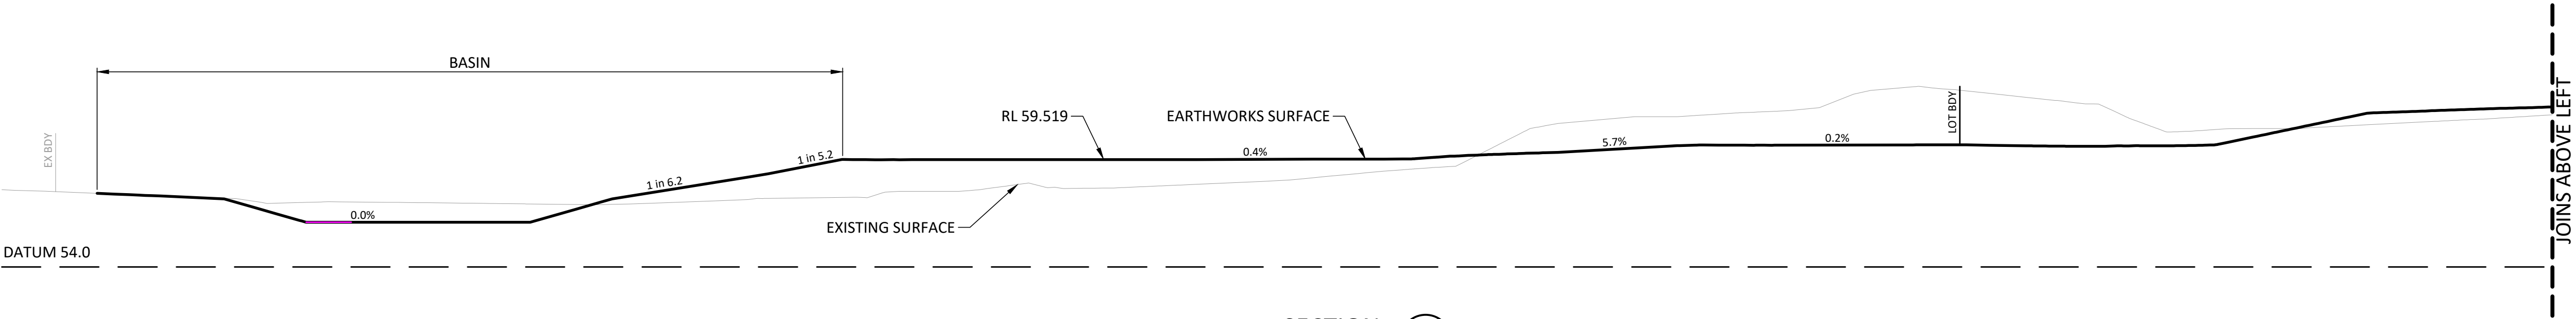

SECTION 1
SCALE 1:200

THIS DRAWING IS BEST
VIEWED IN COLOUR AND
ON AN ELECTRONIC DEVICE

DIMENSIONS IN METRES EXCEPT WHERE SHOWN OTHERWISE. CULVERT AND PIPE SIZES IN MILLIMETRES
A1 UNREDUCED
A3 REDUCED
UNREDUCED / REDUCED

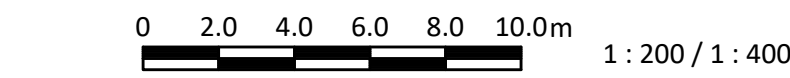

FOR CONSTRUCTION

SCAN QR CODE TO
CONFIRM CURRENT
DRAWING REVISION



REV	DATE	DESCRIPTION	DWN	DES	CHK	APP
D	04.07.24	DATUM ADDED	FK	AE	RG	
C	31.05.24	INCLUDED COLOUR DEPTHS	FK	AE	RG	
B	23.05.24	CONSTRUCTION UPDATE	AJS	AE	RG	
A	17.05.24	CONTRACTOR REVIEW	BB	AE	RG	

ASSOCIATED CONSULTANTS

APPROVED

[Signature]

DATE

CHECKED

[Signature]

DATE 31/05/24

**BORNHORST
+WARD**
+61 (7) 3013 4699 www.bornhorstward.com.au

CLIENT

CK GREENB PTY LTD

PROJECT

PHASE 2 CIVIL WORKS
44-77 OLD PUB LANE
GREENBANK

SUBJECT

EARTHWORKS SECTIONS
SHEET 1

PROJECT No.





19097C

DRAWING No.

C0120

REVISION

D

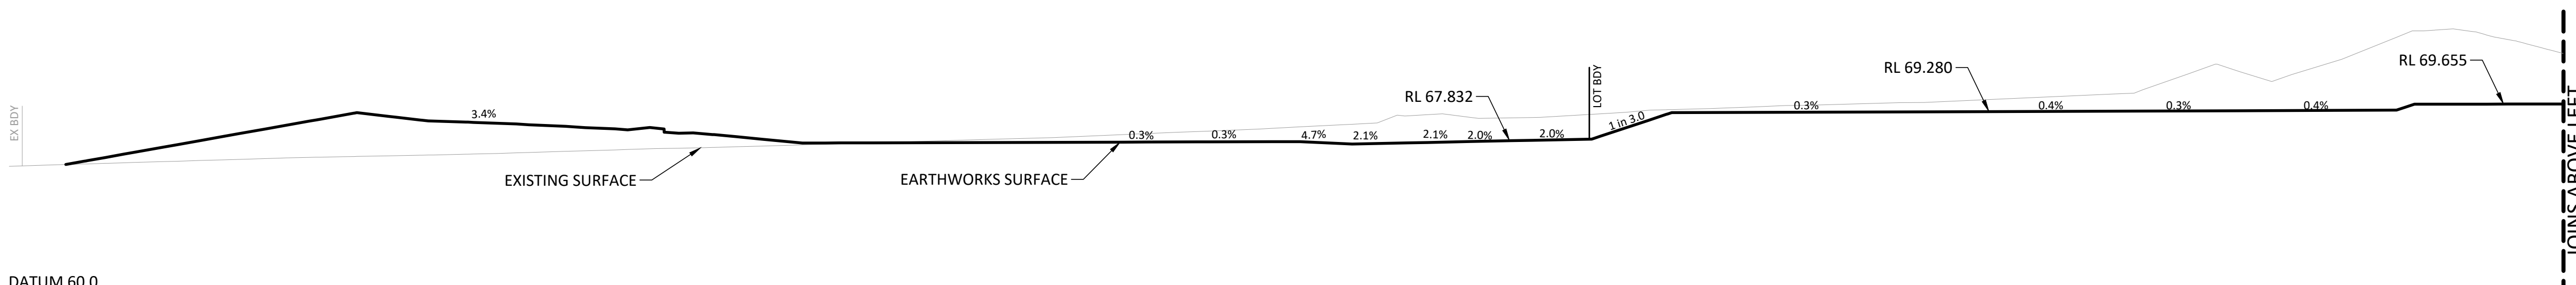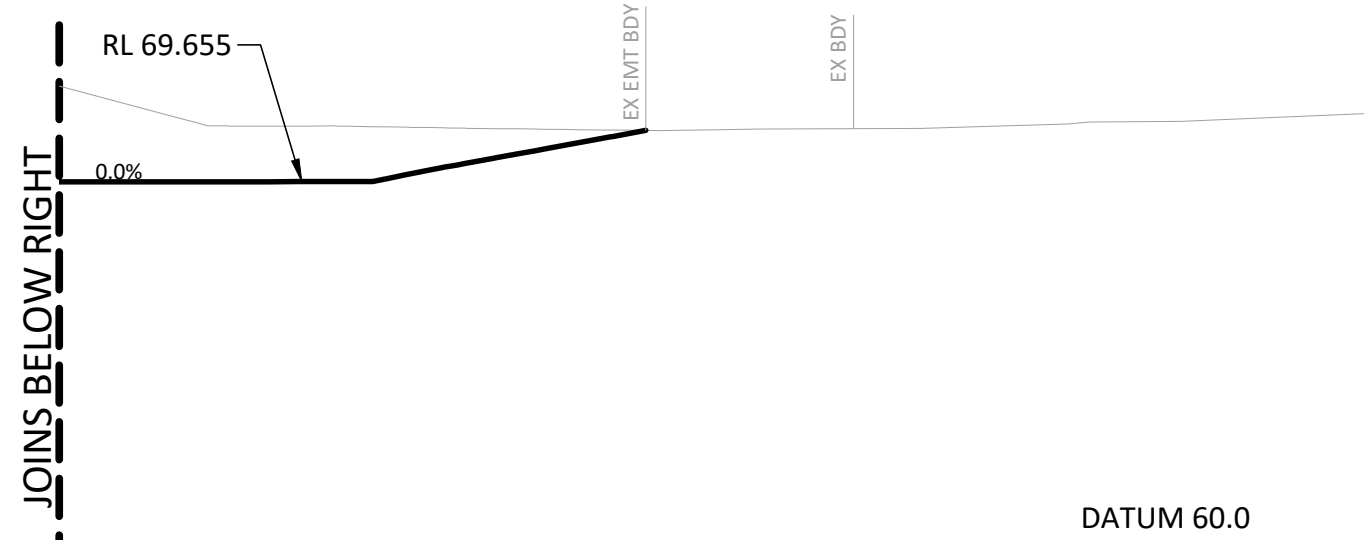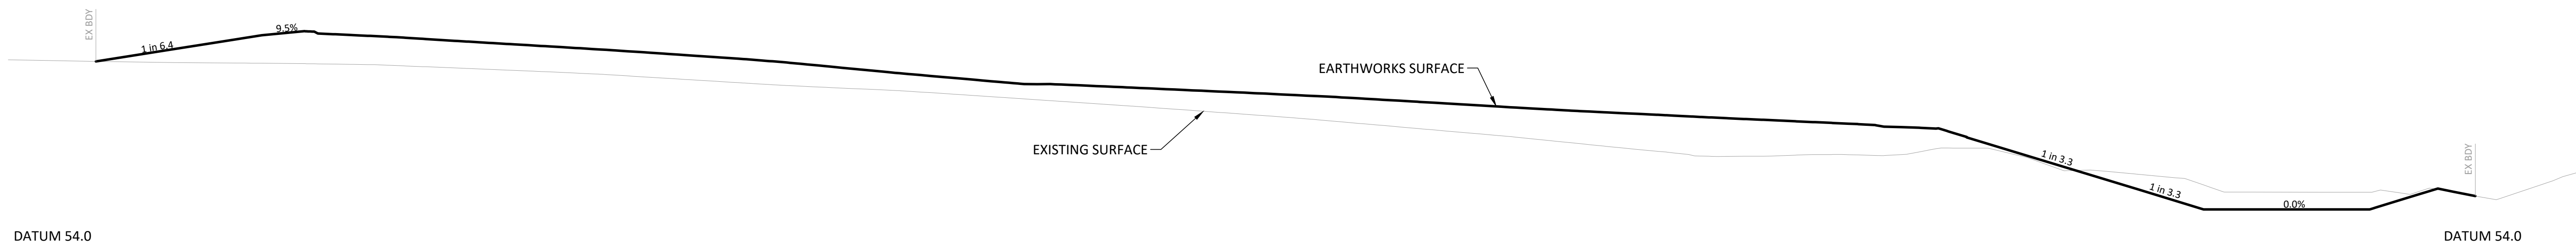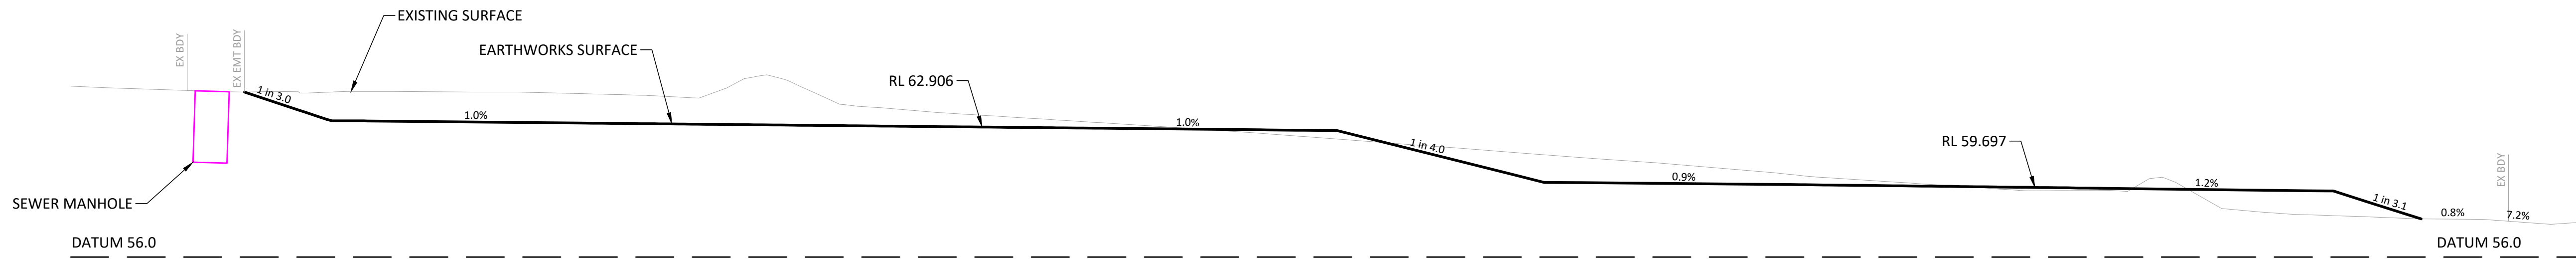

PLANS AND DOCUMENTS
referred to in the PDA
DEVELOPMENT APPROVAL

Approval no: DEV2024/1514

Date: 18 July 2024



THIS DRAWING IS BEST
VIEWED IN COLOUR AND
ON AN ELECTRONIC DEVICE

DIMENSIONS IN METRES EXCEPT WHERE
SHOWN OTHERWISE. CULVERT AND PIPE
SIZES IN MILLIMETRES

SCALES UNREDUCED / REDUCED

0 2.0 4.0 6.0 8.0 10.0m 1:200 / 1:400

STATUS



FOR CONSTRUCTION

SCAN QR CODE TO CONFIRM CURRENT DRAWING REVISION		REV		DATE	DESCRIPTION	DWN	DES	CHK	APP	ASSOCIATED CONSULTANTS		APPROVED	CHECKED	BORNHORST +WARD		CLIENT	PROJECT	SUBJECT	PROJECT No.	
		D		04.07.24	DATUM ADDED	FK	AE	RG								CK GREENB PTY LTD	PHASE 2 CIVIL WORKS	EARTHWORKS SECTIONS	19097C	
		C		31.05.24	INCLUDED COLOUR DEPTHS	FK	AE	RG									44-77 OLD PUB LANE	SHEET 2	DRAWING No.	
		B		23.05.24	CONSTRUCTION UPDATE	AJS	AE	RG									GREENBANK		REVISION	
		A		17.05.24	CONTRACTOR REVIEW	BB	AE	RG											C0121	
																			D	

PLANS AND DOCUMENTS
referred to in the PDA
DEVELOPMENT APPROVAL

Approval no: DEV2024/1514

Date: 18 July 2024

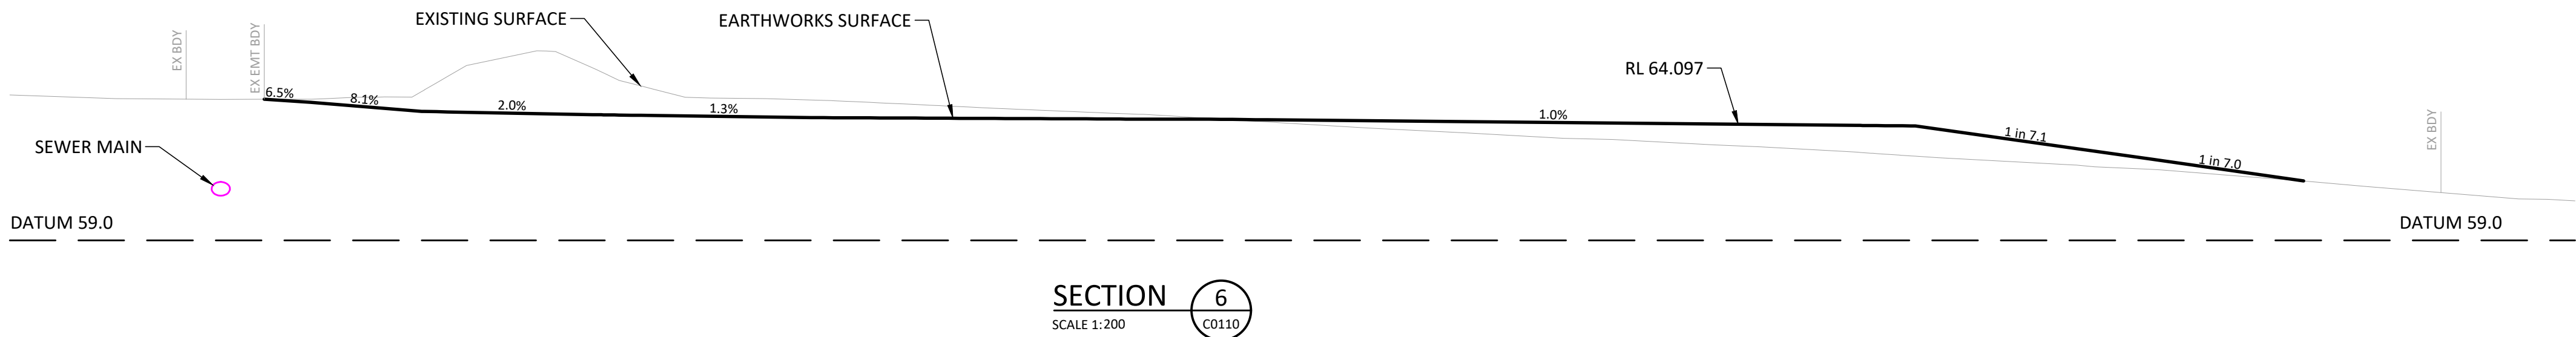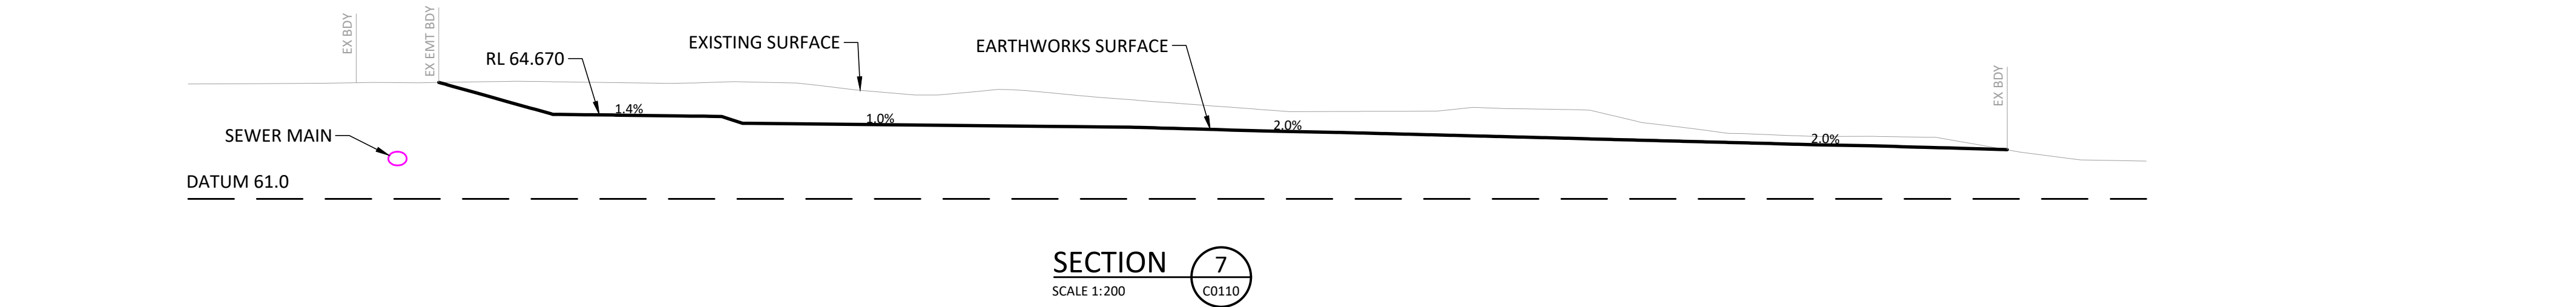

THIS DRAWING IS BEST
VIEWED IN COLOUR AND
ON AN ELECTRONIC DEVICE

DIMENSIONS IN METRES EXCEPT WHERE
SHOWN OTHERWISE. CULVERT AND PIPE
SIZES IN MILLIMETRES

A1 UNREDUCED
A3 REDUCED

SCALES UNREDUCED / REDUCED

0 1.0 2.0 3.0 4.0 5.0m

1 : 100 / 1 : 200

FOR CONSTRUCTION

SCAN QR CODE TO
CONFIRM CURRENT
DRAWING REVISION



REV	DATE	DESCRIPTION	DWN	DES	CHK	APP
C	04.07.24	DATUM ADDED	FK	AE	RG	
B	23.05.24	CONSTRUCTION UPDATE	AJS	AE	RG	
A	17.05.24	CONTRACTOR REVIEW	BB	AE	RG	

ASSOCIATED CONSULTANTS

APPROVED

CHECKED

DATE 31/05/24

BORNHORST
+WARD

CLIENT
CK GREENB PTY LTD

PROJECT
PHASE 2 CIVIL WORKS
44-77 OLD PUB LANE
GREENBANK

SUBJECT
EARTHWORKS SECTIONS
SHEET 3

PROJECT No.
19097C

DRAWING No. REVISION
C0122 C

PLANS AND DOCUMENTS
referred to in the PDA
DEVELOPMENT APPROVAL


Approval no: DEV2024/1514
Date: 18 July 2024



Queensland
Government

NOTE:
BUILDING OUTLINES AND SERVICES SHOWN ON THIS PLAN ARE CONCEPT ONLY, TO
SUIT EXTERNAL CONNECTIONS INSTALLED AS PART OF PHASE 1 WORKS

ADDITIONAL DETAIL SUBMISSIONS REQUIRED AS PART OF ANY BUILDING
APPLICATIONS

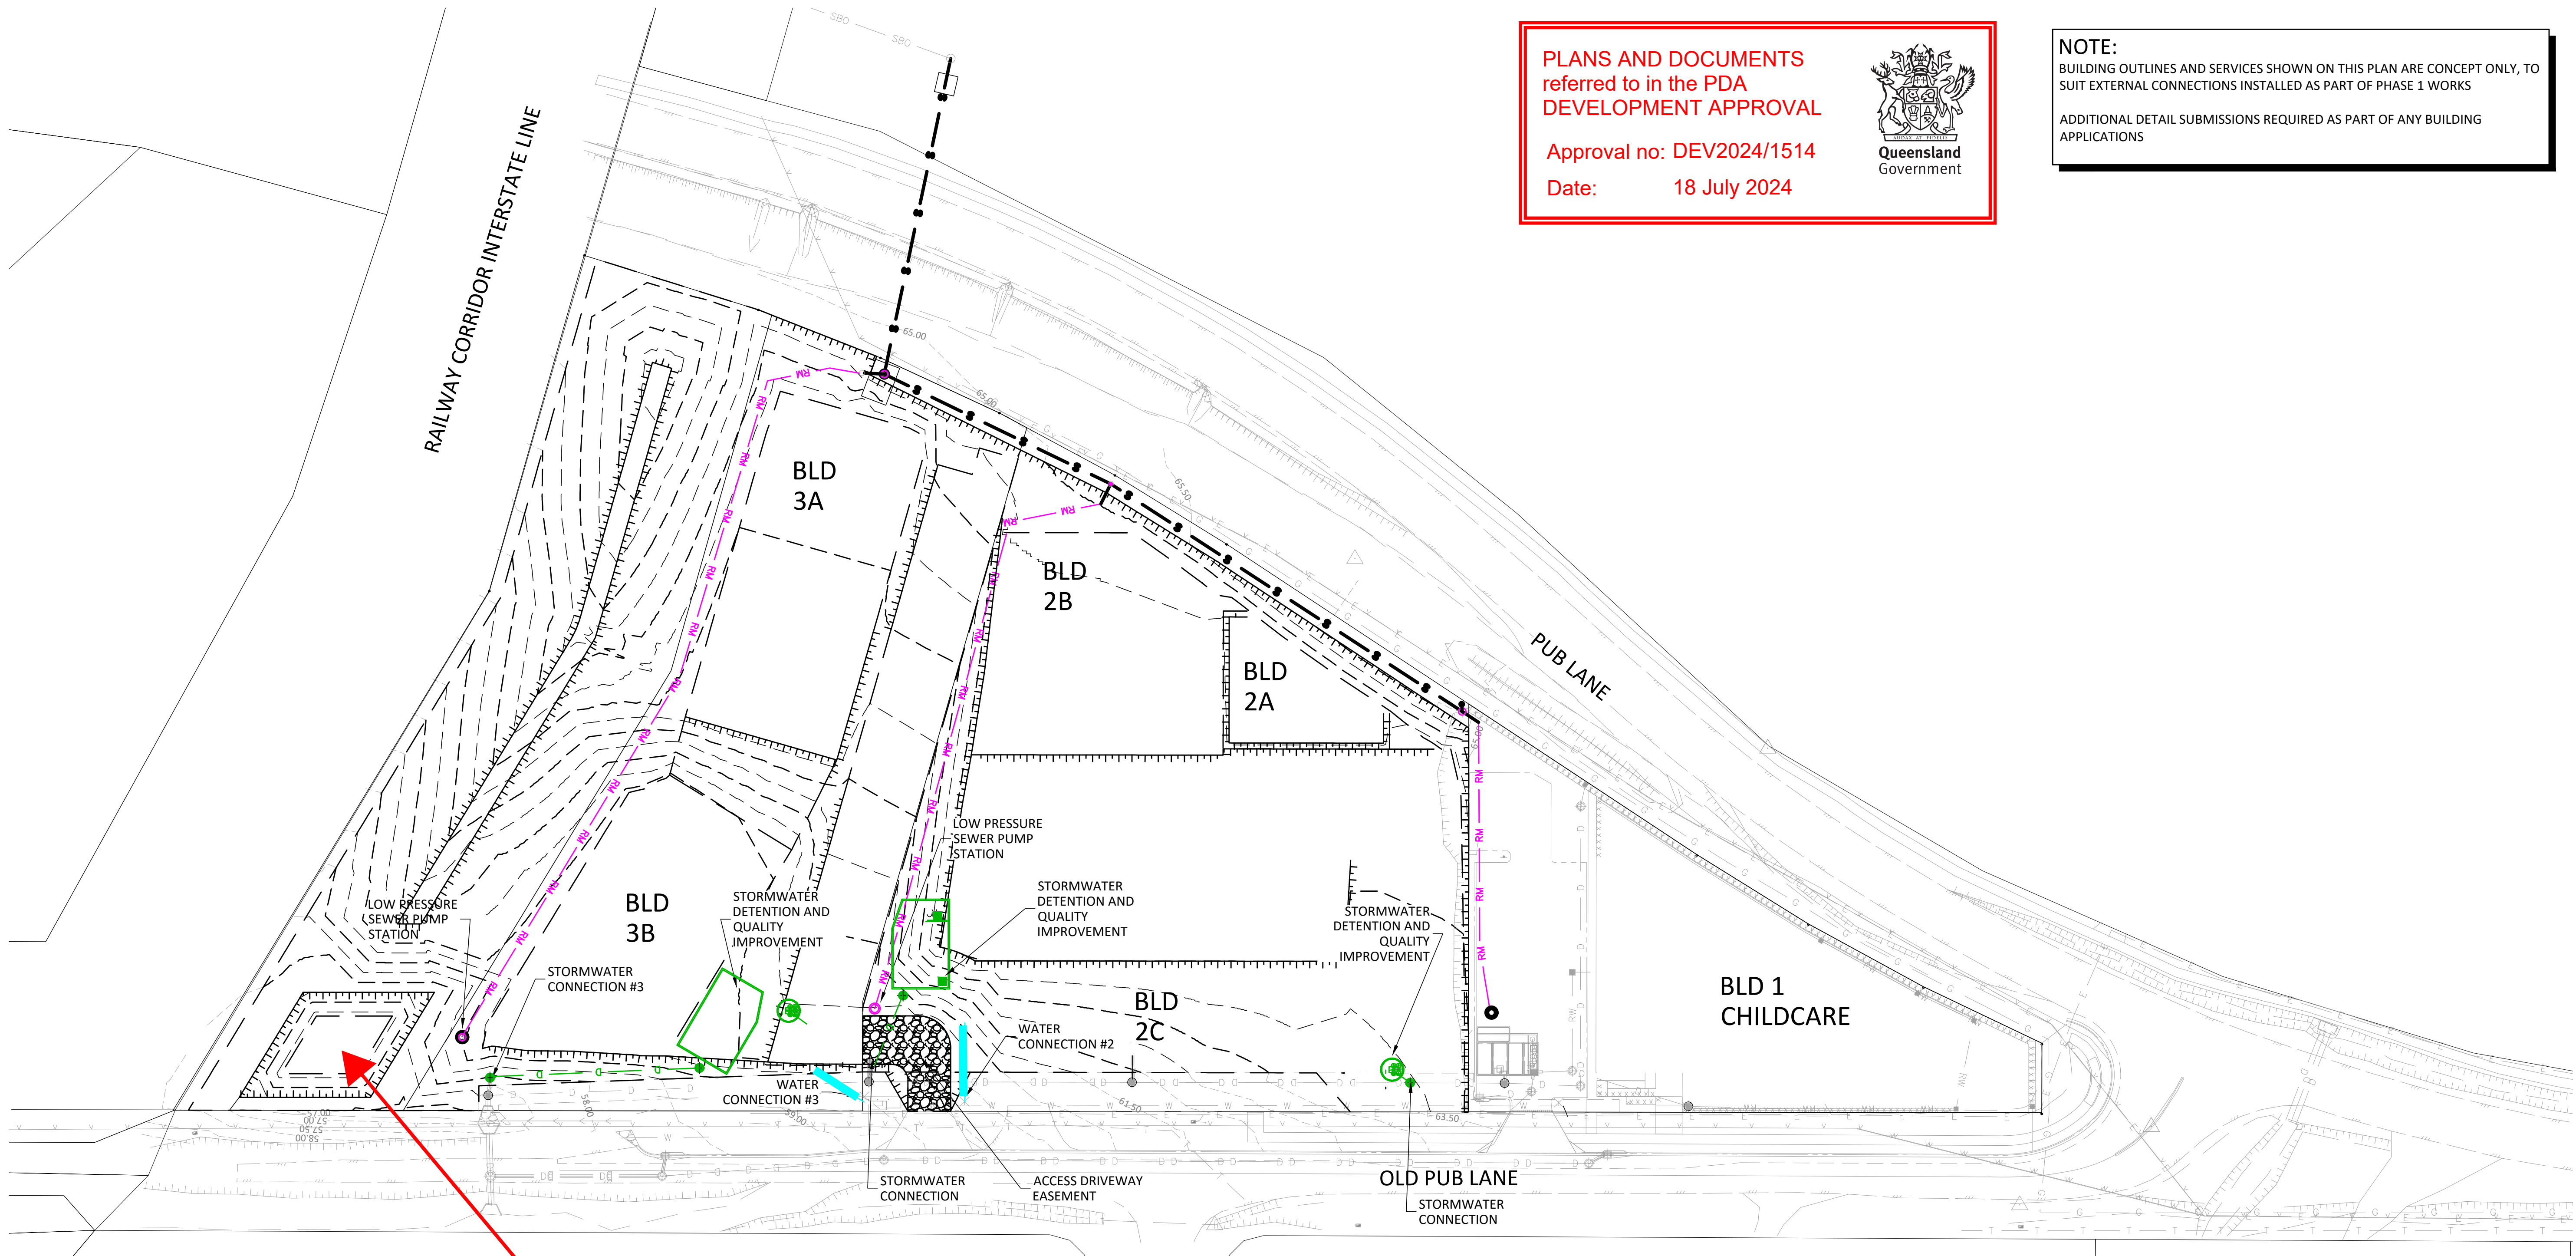

PHASE 2 - BULK EARTHWORKS

- NO SERVICES ARE TO BE PROVIDED OTHER THAN TEMPORARY CONNECTIONS TO STORMWATER AS REQUIRED.
- ANY SITE REQUIREMENTS TO BE PROVIDED BY CONTRACTOR

AMENDED IN RED

By: Michael Fallon
Date: 12 July 2024



Queensland
Government

The sediment basin must be connected to a lawful point of discharge

THIS DRAWING IS BEST VIEWED IN COLOUR AND ON AN ELECTRONIC DEVICE

PROJECT NORTH



DIMENSIONS IN METRES EXCEPT WHERE SHOWN OTHERWISE. CULVERT AND PIPE SIZES IN MILLIMETRES

A1 UNREDUCED
A3 REDUCED

SCALES



UNREDUCED / REDUCED

0 5 10 15 20 25 m

1:500 / 1:1000

STATUS

FOR APPROVAL

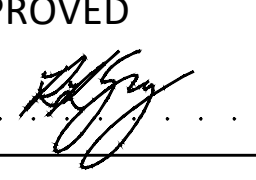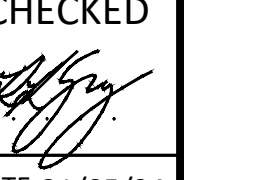SCAN QR CODE TO CONFIRM CURRENT DRAWING REVISION http://dca.bornhorstward.com.au/revision/		REV	DATE	DESCRIPTION	DWN	DES	CHK	APP	ASSOCIATED CONSULTANTS	APPROVED  DATE	CHECKED  DATE 31/05/24	 +61 (7) 3013 4699 www.bornhorstward.com.au	CLIENT CK GREENB PTY LTD	PROJECT PHASE 2 CIVIL WORKS 44-77 OLD PUB LANE GREENBANK	SUBJECT CONCEPT SERVICING PLAN	PROJECT No. 19097C DRAWING No. C0011	REVISION A
		A	05.07.24	SERVICING INFORMATION	RG	RG											

COPYRIGHT © - This document is and shall remain the property of Bornhorst & Ward Pty. Ltd. The document may only be used for the purpose for which it was commissioned and in accordance with the terms of engagement. Unauthorised use of this document in any form whatsoever is prohibited.

0 10 20 30 40 50 100 ORIGINAL SIZE A1