APPENDIX K LANDSCAPE DRAWINGS



Everleigh

Greater Flagstone PDA

ROL13 - OPEN SPACE PLANS MAY 2024





Assue Date Description Checked 01 09 / 10 / 2023 Preliminary Issue ED 02 23 / 11 / 2023 Preliminary Issue ED 03 07 / 03 / 2024 EDQ Issue ED 04 11 / 03 / 2024 EDQ Issue-Staging Update ED 05 02 / 05 / 2024 EDQ Issue-Staging Update ED 06 22 / 05 / 2024 EDQ Issue-Staging Update ED







Contents

1.0	ROL13 - Document 1: Open Space Staging Plan	4
	1.1 ROL13 Open Space Staging Plan	4
2.0	ROL13 - Document 2: Park Lot 840 Neighbourhood Park	5
	2.1 Park Framework Plan	5
3.0	ROL13 - Document 3: Park Lot 841 Linear Park	6
	3.1 Park Framework Plan	6
4.0	ROL13 - Document 4 : Park Lot 842 Drainage Reserve	7
	4.1 Park Framework Plan	7
5.0	ROL13 - Document 4 : Park Lot 843 Linear Park	8
	5.1 Park Framework Plan	8
5.0	ROL10 - Document 5: Park Lot 845 Linear Park	9
	6.1 Park Framework Plan	9

22 May 2024 ROL13 171201 Everleigh, Greenbank Mirvac Urbis 3

1.0 ROL13 - Document 1: Open Space Staging Plan

1.1 ROL13 Open Space Staging Plan

Park Lot	Stage	Туре	Area	Timing For The Creation of The Park Lot Through Plan Sealing
Park Lot 840	6.4A	Neighbourhood Recreational Park	1.28 ha	6.4
Park Lot 841	6.2	Linear Park	0.32 ha	7.1
Park Lot 842	7.3	Drainage Reserve	1.56 ha	7.3
Park Lot 843	7.3	Linear Park	0.06 ha	7.3
Park Lot 845	5.1A	Linear Park	0.52 ha	5.1

- — - ROL13 Stage Boundary

--- ROL13 Precinct Boundary

LOT 841 PROPOSED HIGH SCHOOL LOT 843 LOT 842 STAGE 5.1A LOT 845

2.1 Park Framework Plan

Legend	Embellishment	Neighbourhood Park PDA Guideline 12	Compliant
	Internal access road(s)		
	Parking (cars)		
	Parking (bicycles)		
•	Lighting	X	Yes
	Toilets		
←→ ←→	Paths (pedestrian / cycle) 2.5m Primary (pedestrian / cycle) 1.5m Secondary (pedestrian)	X	Yes
	Shade structures	X	Yes
•	Table and seating (uncovered) Seating Table and seating	X	Yes
•	Table and seating (covered)SeatingTable and seating	X	Yes
	Barbecues		
*	Play areas / facilities	X	Yes
• • •	Informal Active Recreational Space	X	Yes
	Half-court, rebound wall or similar		
	Sports fields		
	Spectator seating area		
	Courts		
	Community events space		
•	Tap/ Bubbler	X	Yes

2.0 ROL13 - Document 2: Park Lot 840 Neighbourhood Park

- Locations, alignments and areas are indicative only and will be refined in subsequent applications.
- This plan generally shows the minimum embellishments required to comply with Guideline 12. Further embellishments may be proposed in subsequent applications.



- Locations, alignments and areas are indicative only and will be refined in subsequent applications.
- Layout beyond ROL13 boundary is indicative only and subject to change

Everleigh, Greenbank Mirvac Urbis

Everleigh, Greenbank Mirvac Urbis 5

3.0 ROL13 - Document 3: Park Lot 841 Linear Park

3.1 Park Framework Plan

Legend	Embellishment	Linear Park PDA Guideline 12	Park Lot 801 Compliant
	Internal access road(s)		
	Parking (cars)		
	Parking (bicycles)		
•	Lighting	X	Yes
	Toilets		
←→ ←-→	Paths (pedestrian / cycle) 2.5m Primary (pedestrian / cycle) 1.5m Secondary (pedestrian)	X	Yes
	Shade structures		
•	Table and seating (uncovered) SeatingTable and seating	X	Yes

Legend	Embellishment	Linear Park PDA Guideline 12	Park Lot 801 Compliant
	Table and seating (covered) • Seating		
	Table and seating		
	Barbecues		
	Play areas / facilities		
• • •	Informal Active Recreational Space	X	Yes
	Half-court, rebound wall or similar		
	Sports fields		
	Spectator seating area		
	Courts		
	Community events space		
•	Tap/ Bubbler	Χ	Yes
	Lot Boundary		
	Precinct Boundary		

PARK LOT 841 LINEAR PARK CONCEPT PLAN



4.0 ROL13 - Document 4 : Park Lot 842 Drainage Reserve

4.1 Park Framework Plan

 Locations, alignments and areas are indicative only and will be refined in subsequent applications.

may be proposed in subsequent applications.

• This plan generally shows the minimum embellishments required to comply with Guideline 12. Further embellishments

Legend	Embellishment	Neighbourhood Park PDA Guideline 12	Compliant
	Internal access road(s)		
	Parking (cars)		
	Parking (bicycles)		
	Lighting		
	Toilets		
←→	Paths (pedestrian / cycle) 2.5m Primary (pedestrian / cycle) 3m Maintenance path	X	Yes
	Shade structures		
	Table and seating (uncovered)SeatingTable and seating		
	Table and seating (covered)SeatingTable and seating		
	Barbecues		
	Play areas / facilities		
	Informal Active Recreational Space		
	Half-court, rebound wall or similar		
	Sports fields		
	Spectator seating area		
	Community events space		
	Water Sensitive Urban Design	X	Yes
	Tap/ Bubbler		
	Lot Boundary		
	Precinct Boundary		



Everleigh, Greenbank Mirvac Urbis 7

Note

Everleigh, Greenbank Mirvac Urbis

- Locations, alignments and areas are indicative only and will be refined in subsequent applications.
- This plan generally shows the minimum embellishments required to comply with Guideline 12. Further embellishments may be proposed in subsequent applications.
- Fencing / Bollards to be provided as PCR basic facilities requirement.

22 May 2024 ROL13 171201 North © Scale 1:1000 @ A3

6 22 May 2024 ROL13 171201 North G Scale 1:1000 @ A3

5.1 Park Framework Plan

Legend	Embellishment	Neighbourhood Park PDA Guideline 12	Compliant
	Internal access road(s)		
	Parking (cars)		
	Parking (bicycles)		
•	Lighting	X	Yes
	Toilets		
←→	Paths (pedestrian / cycle) 2.5m Primary (pedestrian / cycle)	X	Yes
	Shade structures		
•	Table and seating (uncovered)SeatingTable and seating	X	Yes
	Table and seating (covered)SeatingTable and seating		
	Barbecues		
	Play areas / facilities		
	Informal Active Recreational Space		
	Half-court, rebound wall or similar		
	Sports fields		
	Spectator seating area		
	Community events space		
	Water Sensitive Urban Design		
•	Tap/ Bubbler	X	Yes
	Lot Boundary		
	Precinct Boundary		

- Locations, alignments and areas are indicative only and will be refined in subsequent applications. • This plan generally shows the minimum embellishments required to comply with Guideline
- 12. Further embellishments may be proposed in subsequent applications.
- Fencing / Bollards to be provided as PCR basic facilities requirement.

6.0 ROL10 - Document 5: Park Lot 845 Linear Park


6.1 Park Framework Plan


Legend	Embellishment	Linear Park PDA Guideline 12	Compliant
	Internal access road(s)		
	Parking (cars)		
	Parking (bicycles)		
•	Lighting	Х	Yes
	Toilets		
←→ ←-→	Paths (pedestrian / cycle) 2.5m Primary (pedestrian / cycle) 1.5m Secondary (pedestrian)	X	Yes
	Shade structures		
•	Table and seating (uncovered) Seating Table and seating	Х	Yes

Legend	Embellishment	Linear Park PDA Guideline 12	Compliant
	Table and seating (covered)SeatingTable and seating		
	Barbecues		
	Play areas / facilities		
	Informal Active Recreational Space		
	Half-court, rebound wall or similar		
	Sports fields		
	Spectator seating area		
	Courts		
	Community events space		
•	Tap/ Bubbler	Х	Yes
	Lot Boundary		
	Precinct Boundary		

- Locations, alignments and areas are indicative only and will be refined in subsequent applications.
- This plan generally shows the minimum embellishments required to comply with Guideline 12. Further embellishments may be proposed in subsequent applications.

PARK LOT 845 LINEAR PARK CONCEPT PLAN

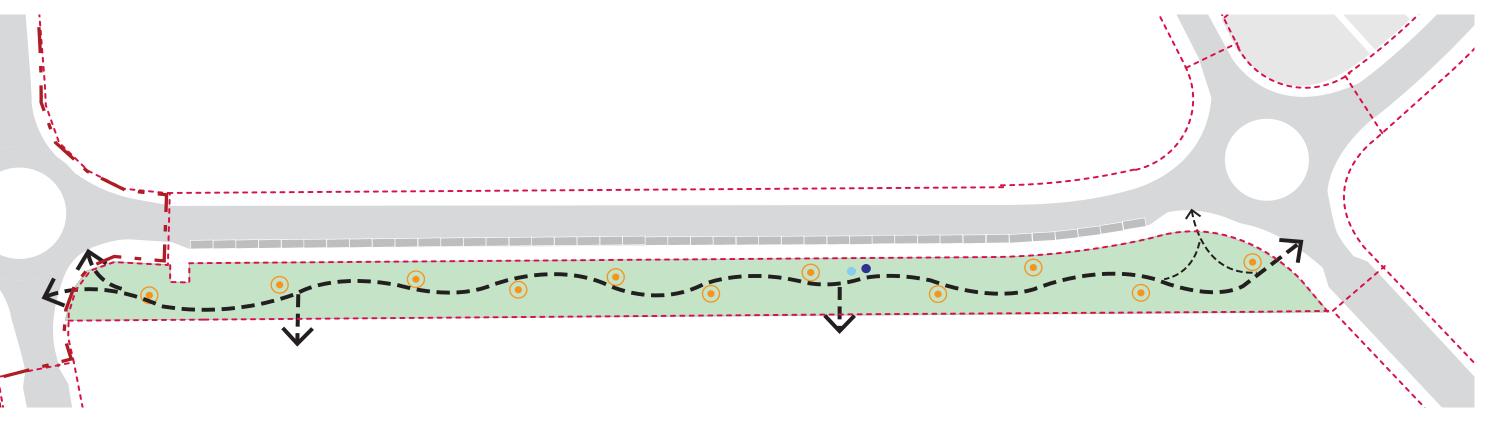

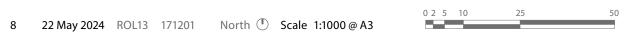

.....

PARK LOT 843 LINEAR PARK CONCEPT PLAN

URBIS