



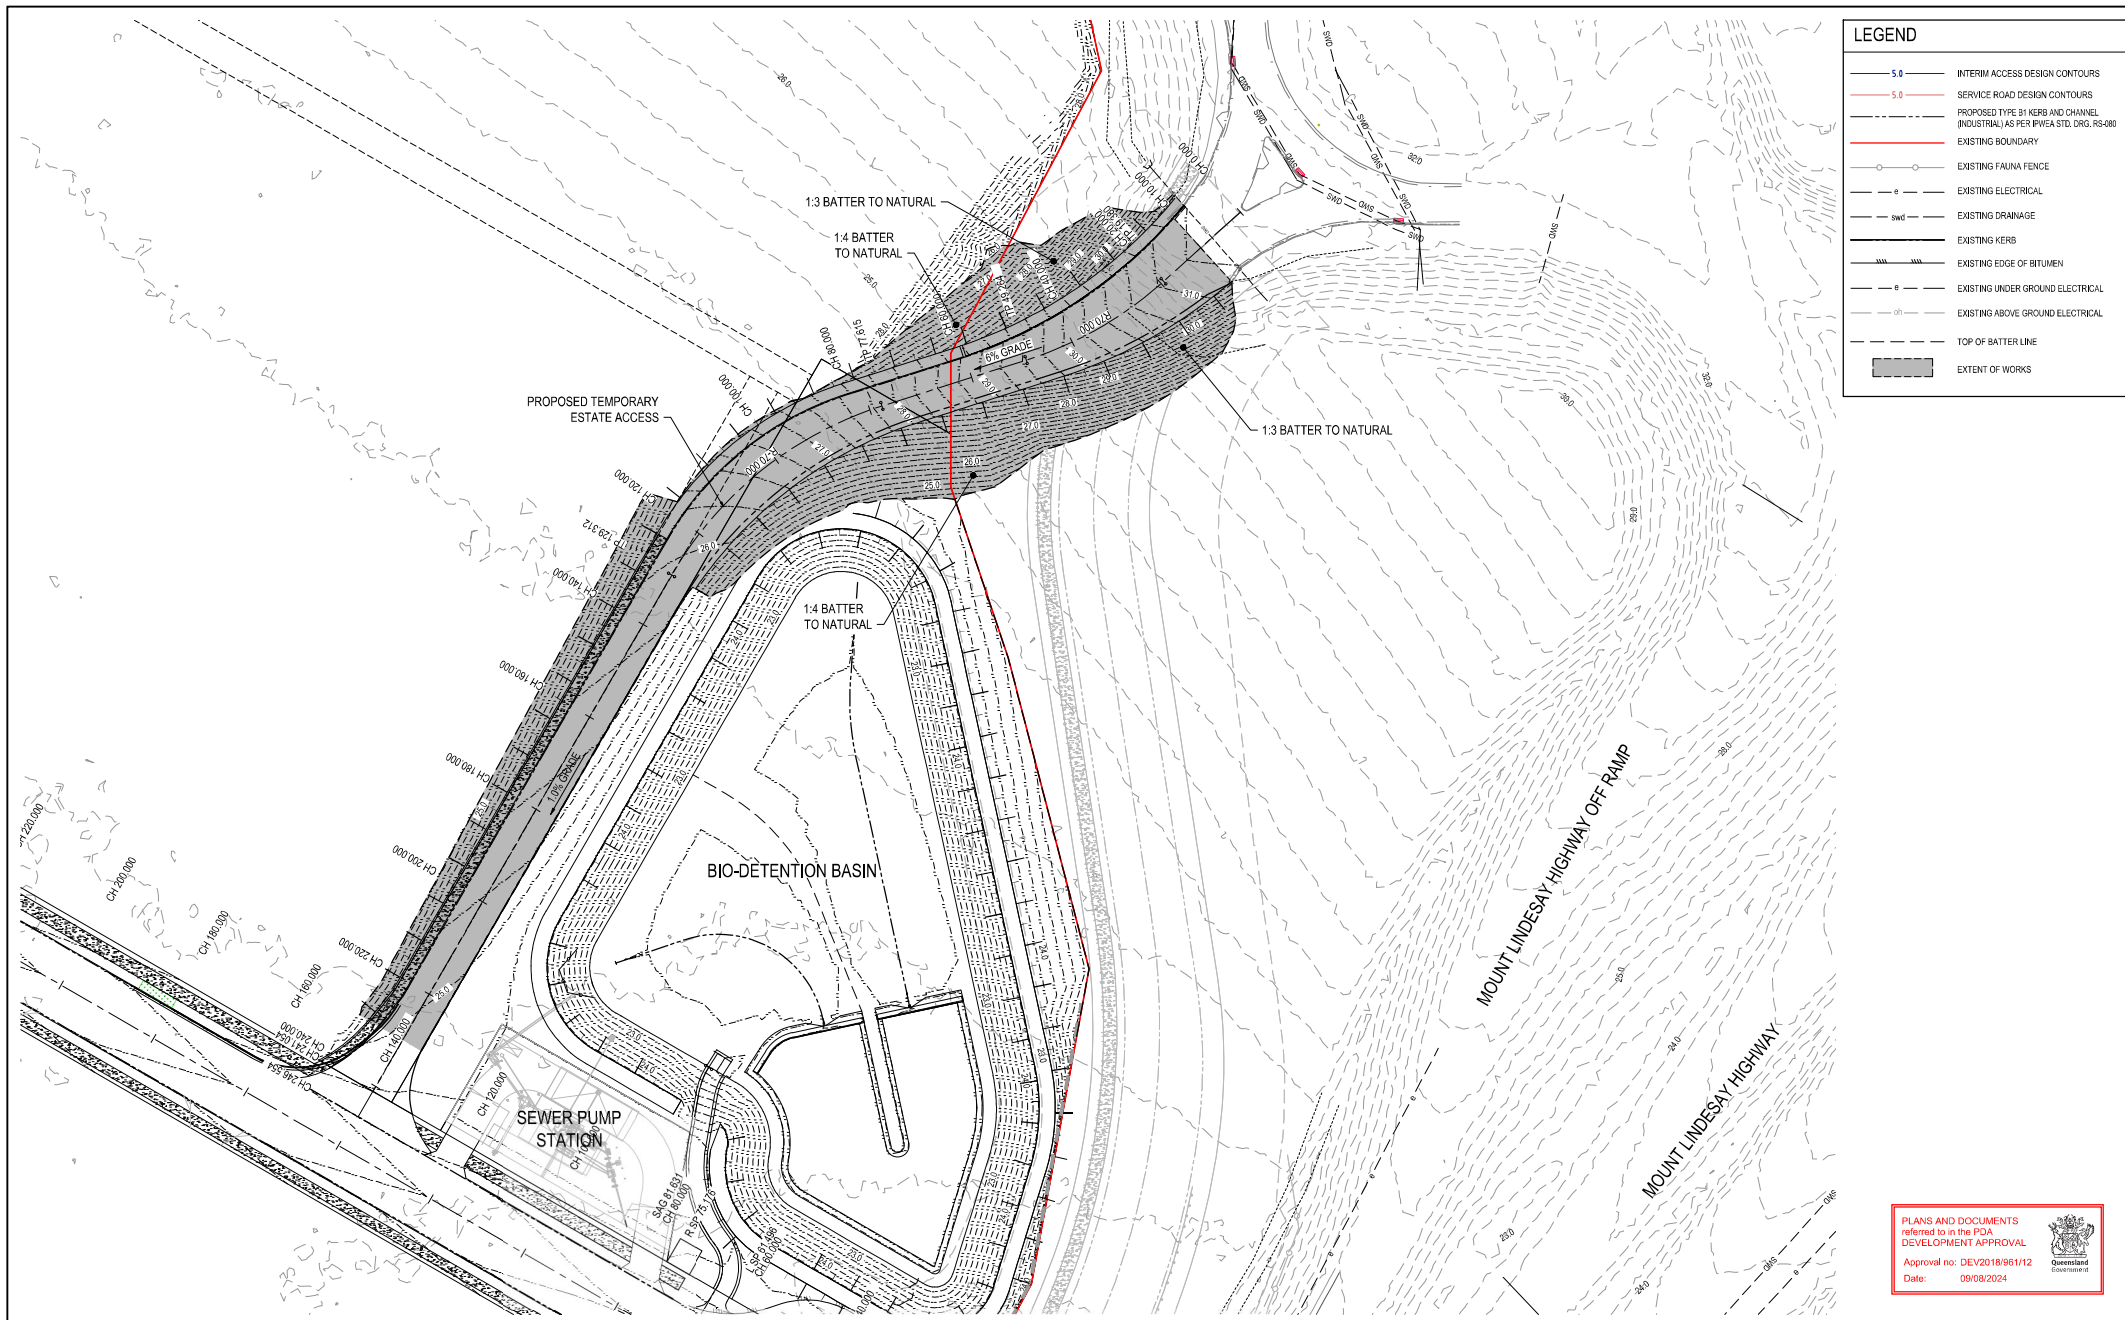

Issue	Description	DR	CH	VE	Date
03	REVISED DESIGN TO CLEARING BOY PROVIDED BY 28 SOUTH	G.P.	G.P.	G.E.	19.12.23
02	REVISED ENTRY ROAD DESIGN	G.P.	G.P.	G.E.	01.12.23
01	ORIGINAL ISSUE	L.S.	L.S.	G.E.	26.09.23

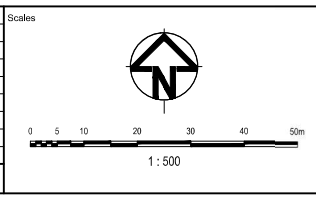

Surveyor

Architect

Client

Status

CONCEPT ONLY
NOT FOR CONSTRUCTION

© Copyright reserved

Drawn	G.PUMNUT	Original Size	A1
Designed	G.PUMNUT	Height Datum	AHD
Project Manager	G.ELLIS	Grid	LOCAL
Verified	G.ELLIS	R.P.E.Q. No:	Date

Project


FLAGSTONE LOGISTICS
ESTATE - SERVICE ROAD

Title

MOUNT LINESAY HIGHWAY
INTERIM ESTATE ACCESS

Arcadis Australia Pacific Pty Limited
Level 16, 580 George Street
SYDNEY NSW 2000
ABN 76 104 485 289
Tel No: +61 2 8907 9000
www.arcadis.com/au


Project No: 30109334 - AAP - EX000P - CV - SKT - 2000 - 03
Folder Profile | Zoning | Stage | Phase | Shopline | Type | Drawing No | Issue

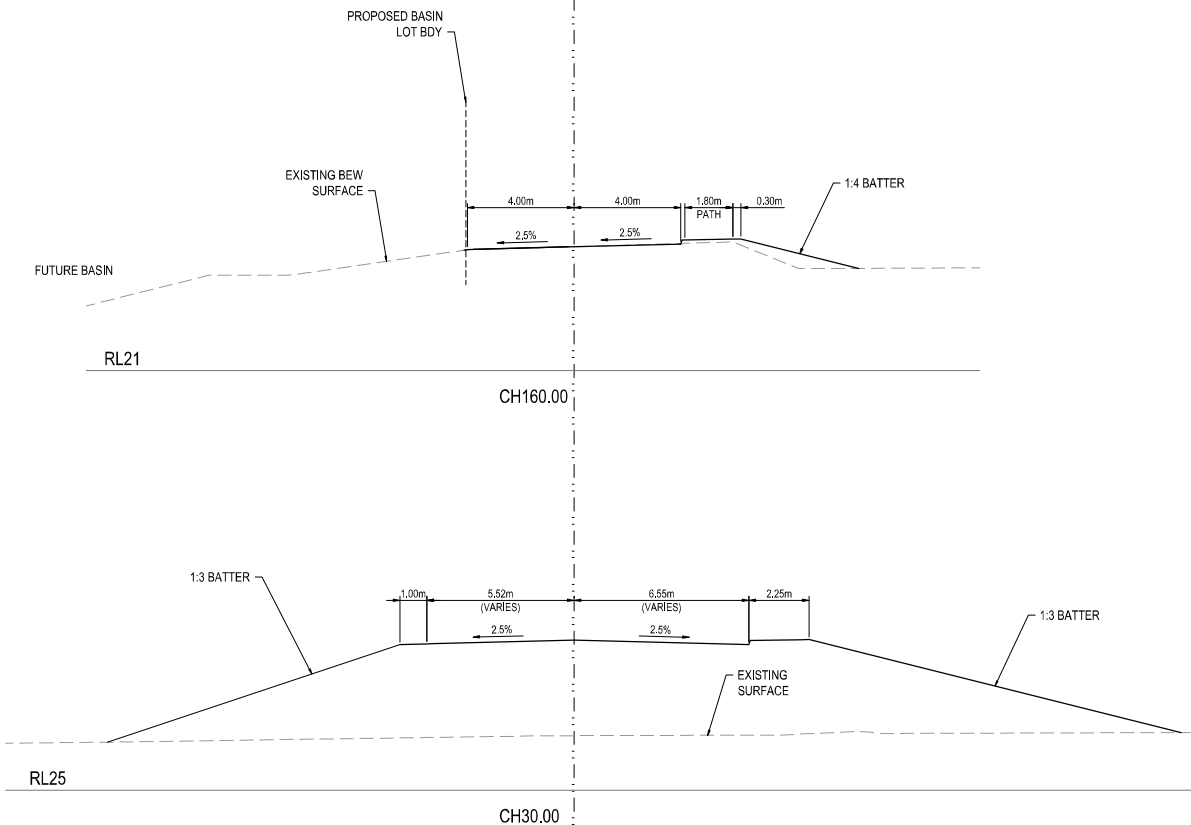

PLANS AND DOCUMENTS
referred to in the POA
DEVELOPMENT APPROVAL
Approval no: DEV2018/061/12
Date: 09/08/2024



Issue	Description	DR	CH	VE	Date
02	AMENDED ROAD DESIGN	G.P.	G.P.	G.E.	19.12.23
01	ORIGINAL ISSUE	G.P.	G.P.	G.E.	1.12.23

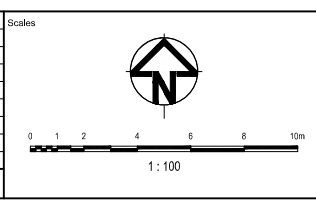

Surveyor

Architect

Client

CONCEPT ONLY NOT FOR CONSTRUCTION			
© Copyright reserved			
Drawn	G.PUMNUT	Original Size	A1
Designed	G.PUMNUT	Height Datum	AHD
Project Manager	G.ELLIS	Grid	LOCAL
Verified	G.ELLIS	R.P.E.Q. No:	Date

Project

FLAGSTONE LOGISTICS
ESTATE - SERVICE ROAD

Title

MOUNT LINDESAY HIGHWAY
INTERIM ESTATE ACCESS

Arcadis Australia Pacific Pty Limited
Level 16, 580 George Street
SYDNEY NSW 2000
ABN 76 104 485 289
Tel No: +61 2 8907 9000
www.arcadis.com.au

Project No.	30109334 - AAP - EX00OP - CV - SKT - 2100 - 02
Folio/Plate	
Zone	
Stage	
Phase	
Drawn	
Type	
Drawn	
No.	
Issue	