


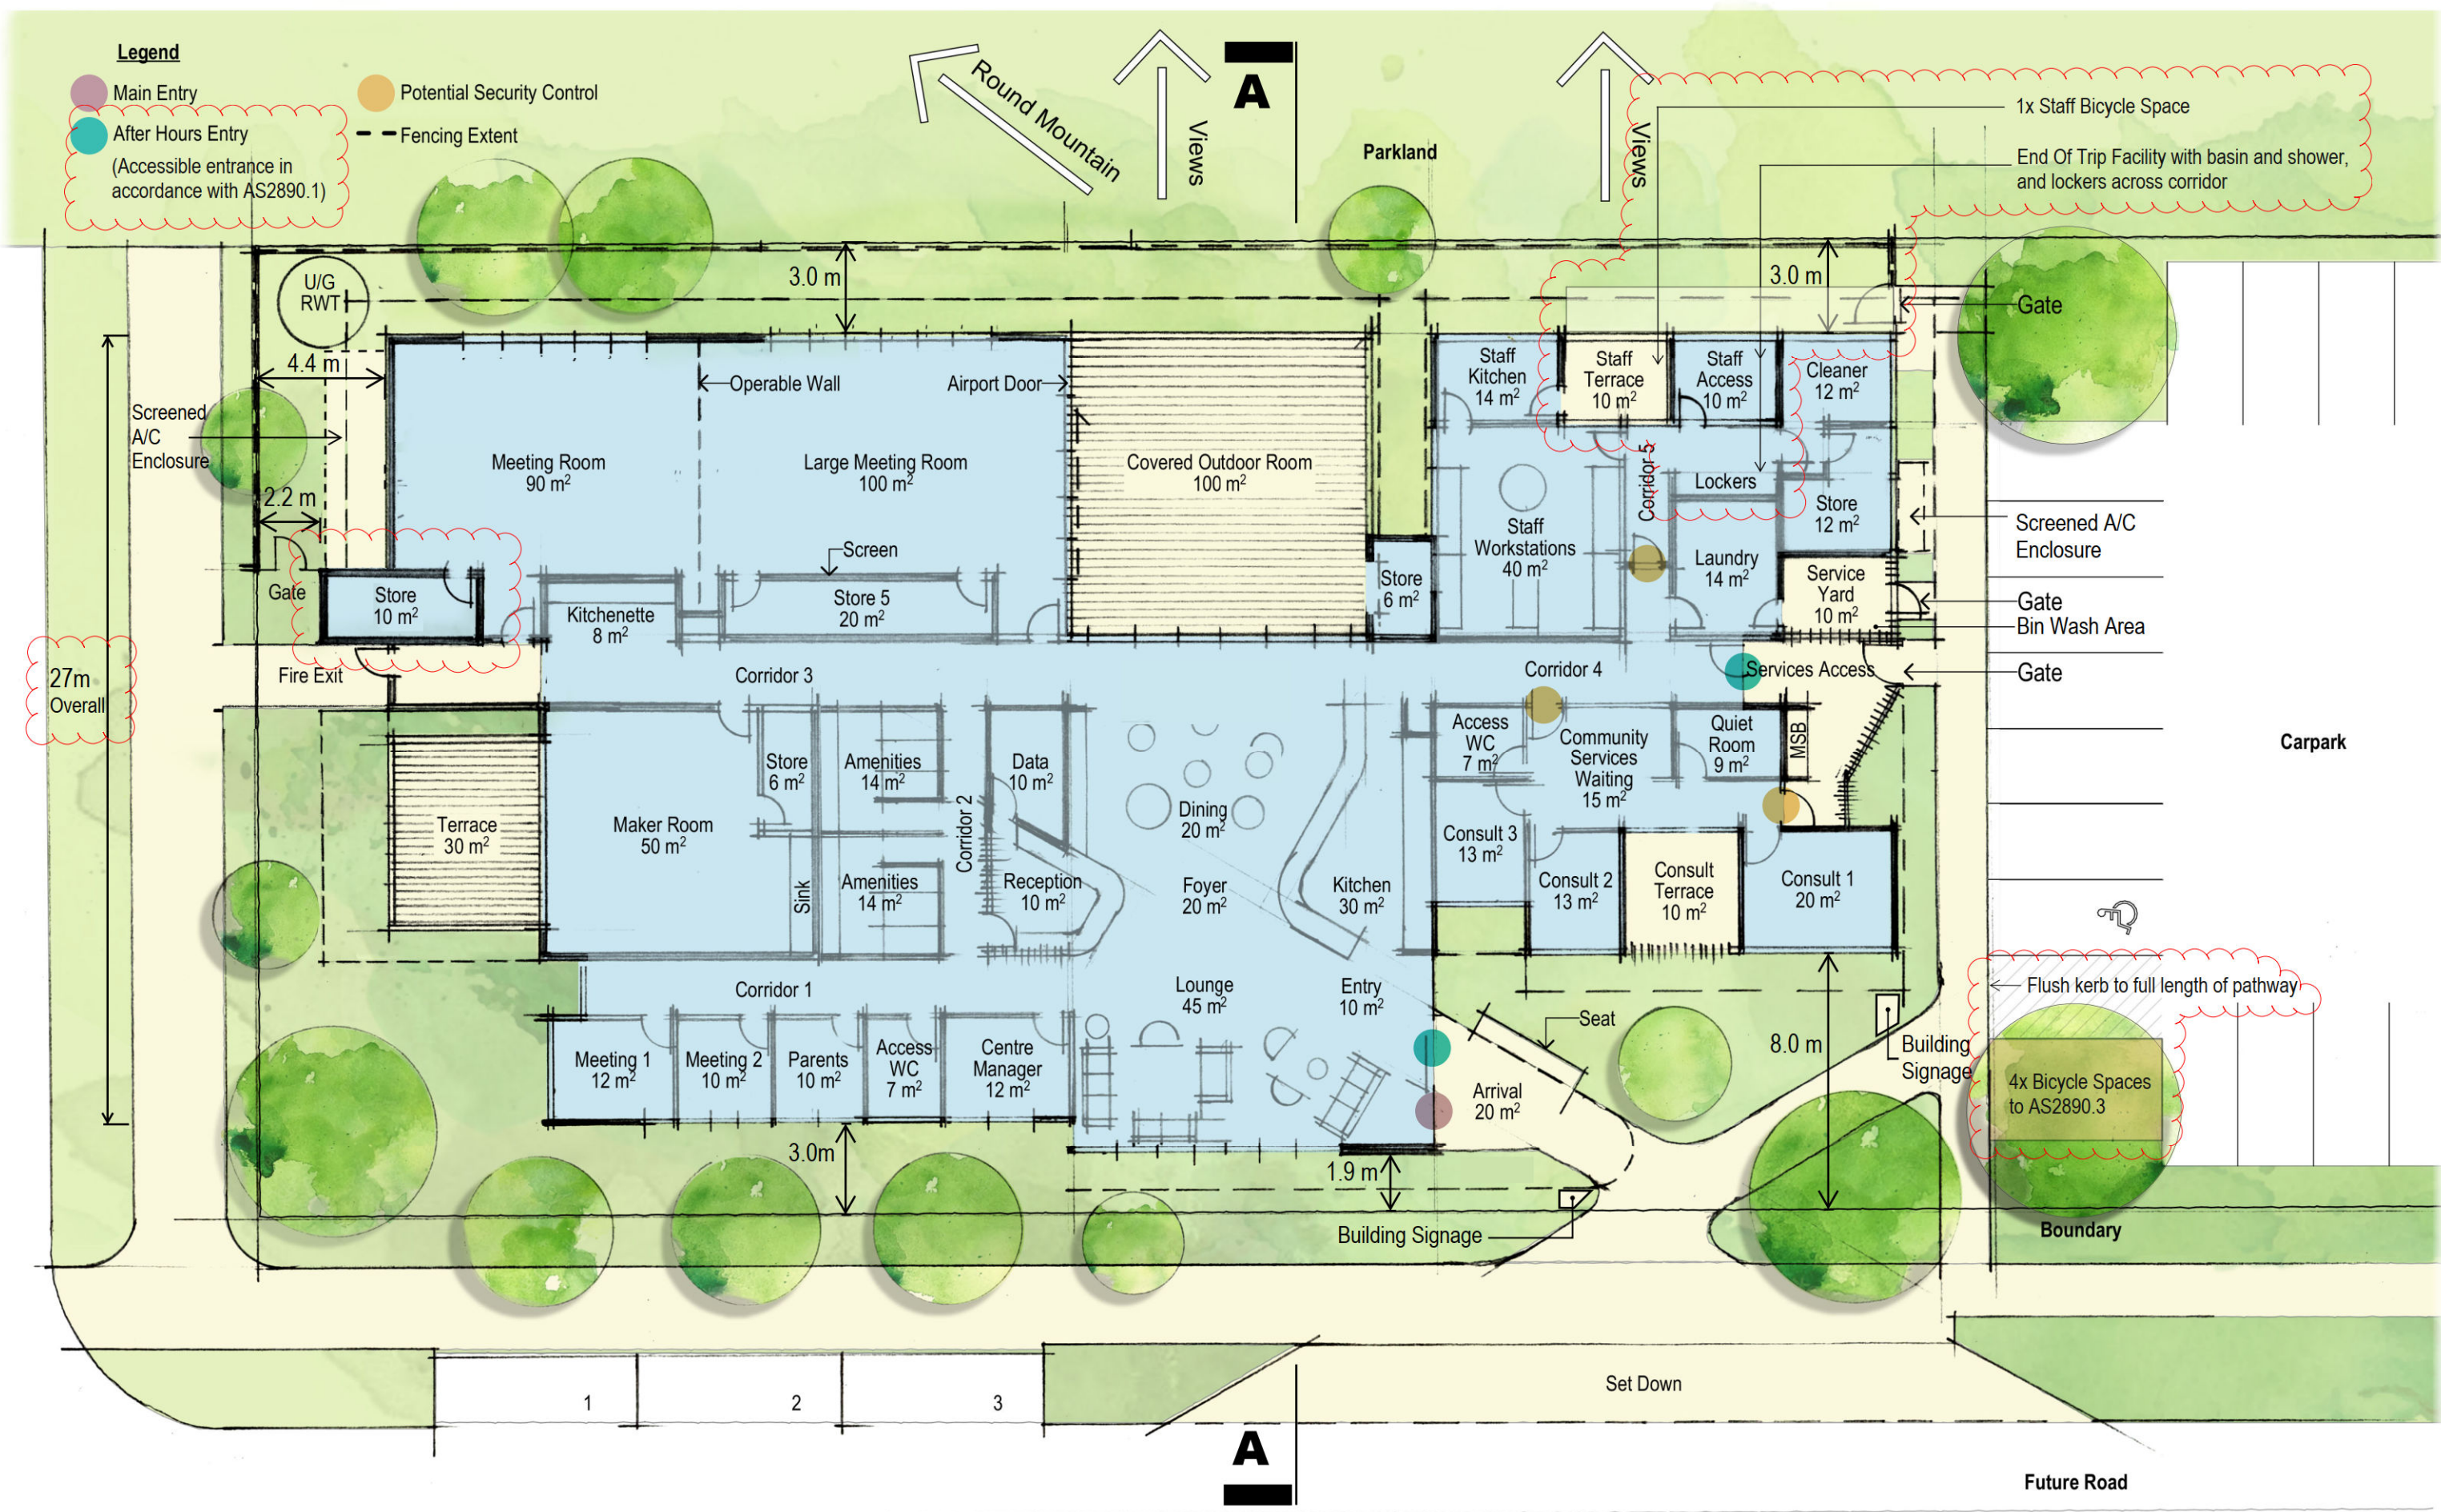

PROPOSED FLOOR PLAN

DA201_B Date: 13/08/2024

PLANS AND DOCUMENTS
referred to in the PDA
DEVELOPMENT APPROVAL

Approval no: DEV2024/1523

Date: 26/09/2024



Scale 1:200 @ A3 10m



fulton trotter
ARCHITECTS



PLANS AND DOCUMENTS
referred to in the PDA
DEVELOPMENT APPROVAL

Approval no: DEV2024/1523
Date: 26/09/2024


Queensland
Government

WEST ELEVATION

DA301_B 20/08/2024

plot date: Tuesday, 20 August 2024, 12:06 file location: BIMcloud: FTA-BNE-BIM26 - BIMcloud Basic for Archicad 26/BLUE TEAM/3267FS01 - Flagstone District Community Centre

0 1 2 4 6 Scale 1:200 @ A3 10m

fulton trotter
ARCHITECTS




PLANS AND DOCUMENTS
referred to in the PDA
DEVELOPMENT APPROVAL

Approval no: DEV2024/1523
Date: 26/09/2024



Queensland
Government

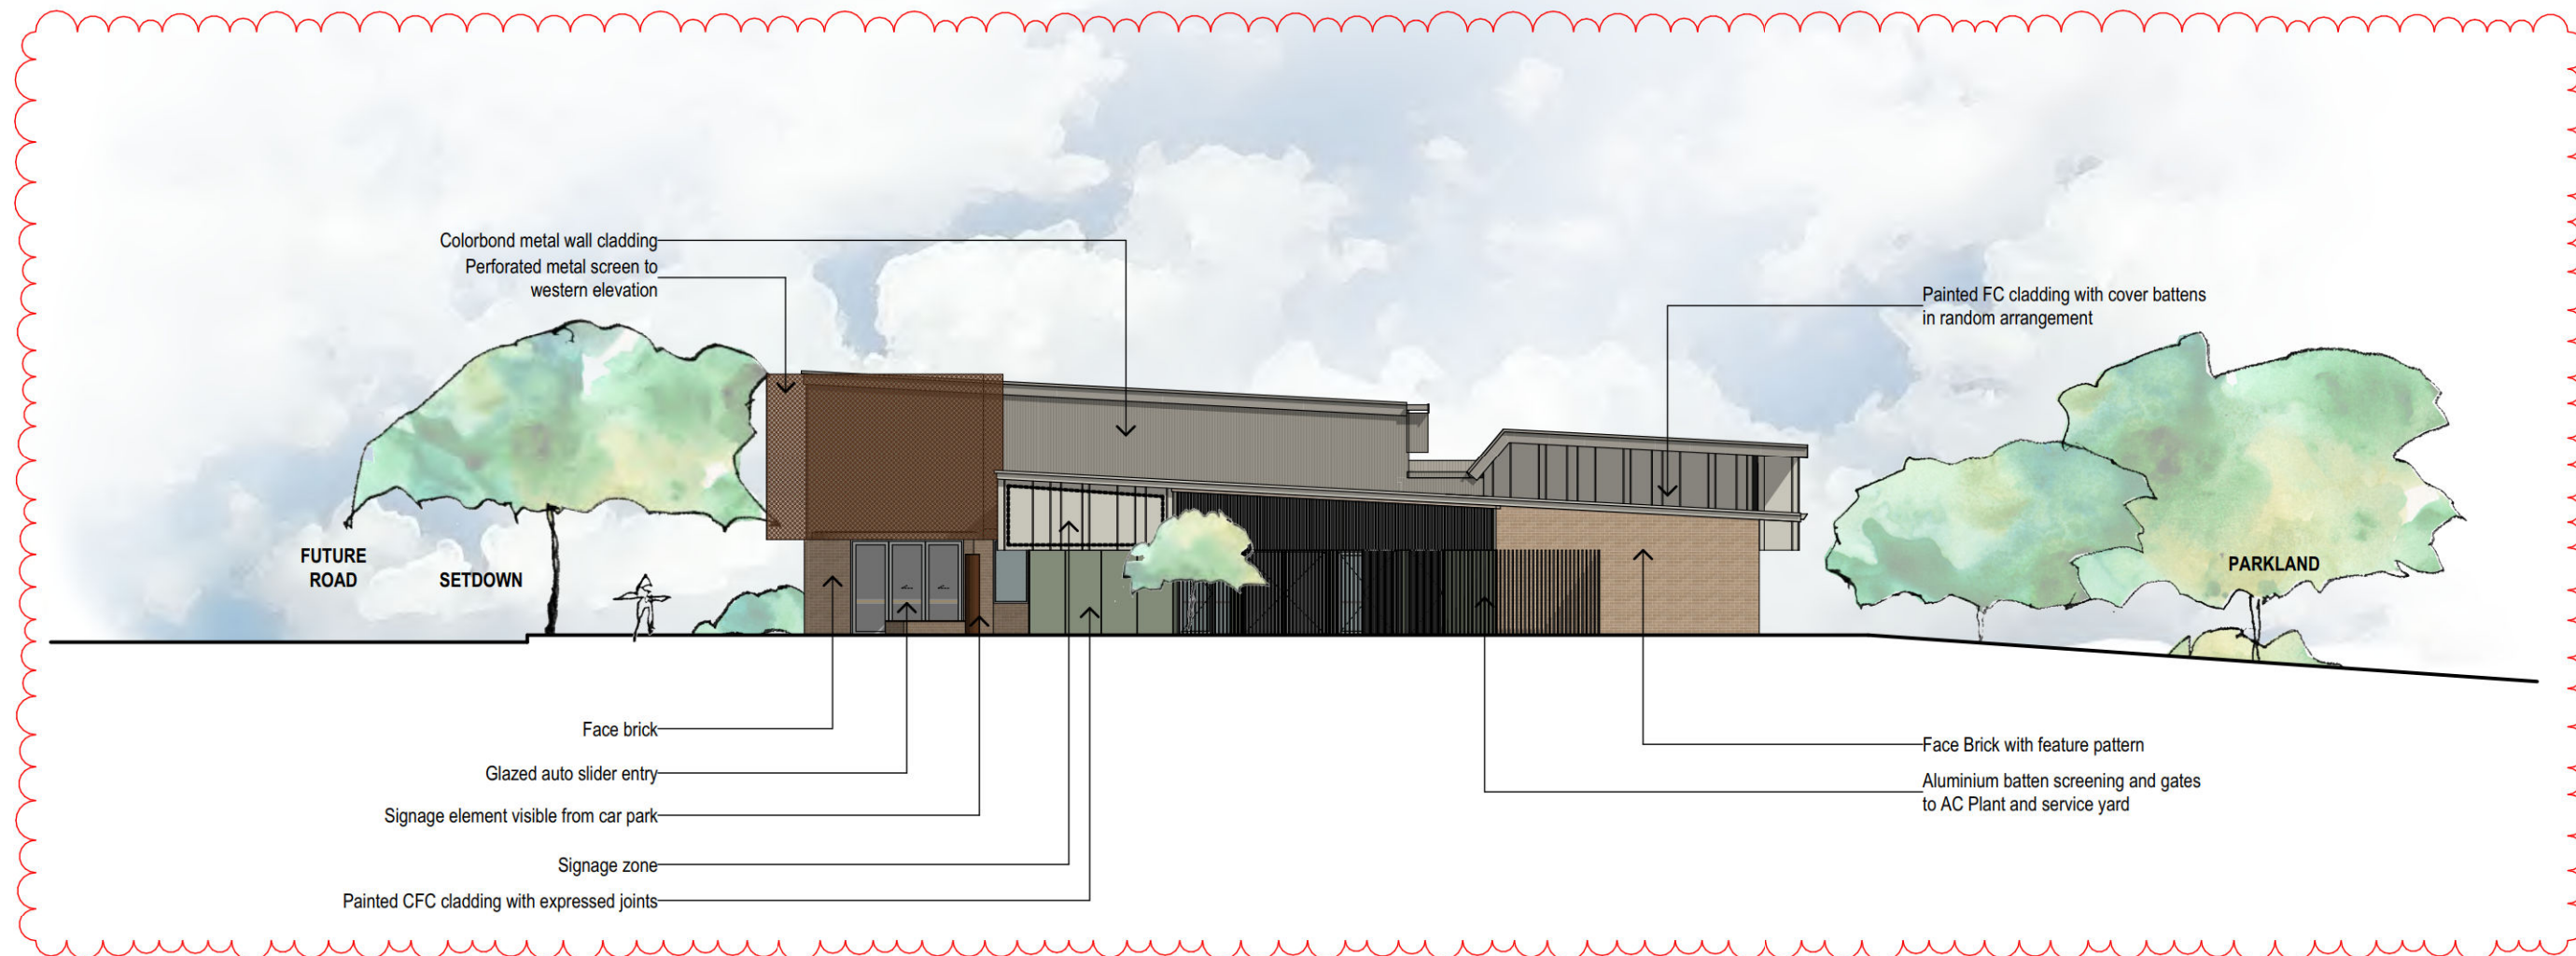

PLANS AND DOCUMENTS
referred to in the PDA
DEVELOPMENT APPROVAL

Approval no: DEV2024/1523

Date: 26/09/2024



SOUTH ELEVATION

DA303_B 20/08/2024

plot date: Tuesday, 20 August 2024, 12:07 file location: BIMcloud: FTA-BNE-BIM26 - BIMcloud Basic for Archicad 26/BLUE TEAM/3267FS01 - Flagstone District Community Centre



fulton trotter
ARCHITECTS



PLANS AND DOCUMENTS
referred to in the PDA
DEVELOPMENT APPROVAL

Approval no: DEV2024/1523

Date: 26/09/2024



NORTH ELEVATION

DA304_B 20/08/2024



fulton trotter
ARCHITECTS



PLANS AND DOCUMENTS
referred to in the PDA
DEVELOPMENT APPROVAL

Approval no: DEV2024/1523

Date: 26/09/2024



SECTION A


DA311_B 20/08/2024

plot date: Tuesday, 20 August 2024, 12:09 file location: BIMcloud: FTA-BNE-BIM26 - BIMcloud Basic for Archicad 26/BLUE TEAM/3267FS01 - Flagstone District Community Centre



fulton trotter
ARCHITECTS

FUTURE PARKLANDS

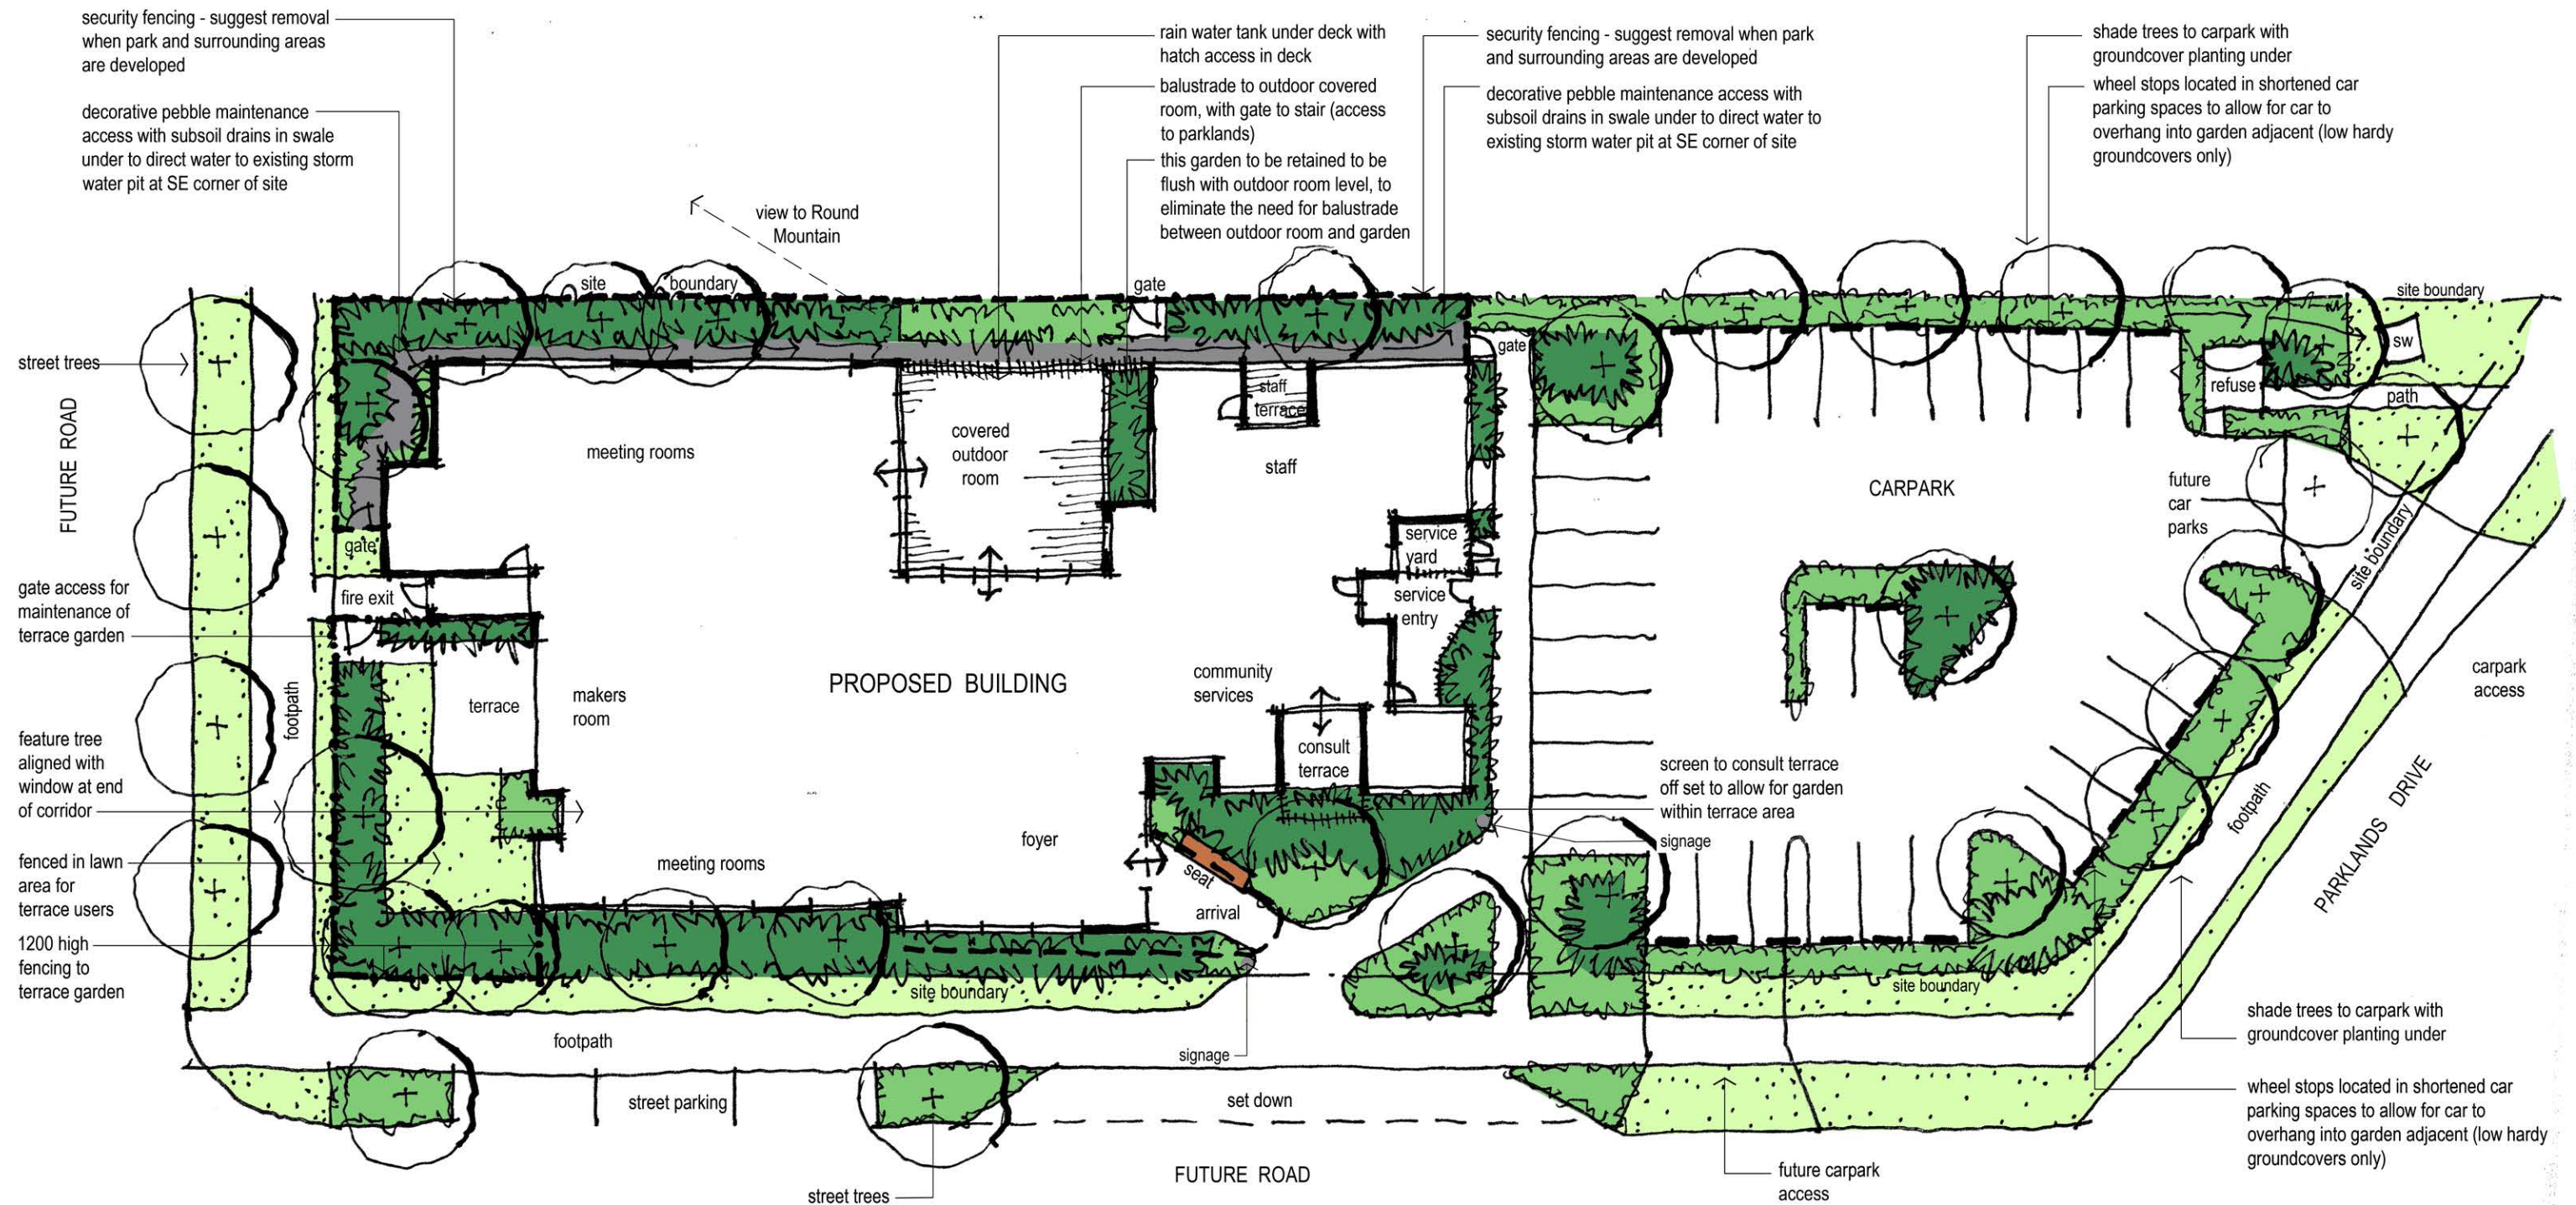

KEY

- 
- Three diagrams illustrating different types of planting:
- grassed areas**: A rectangular area with a light green background and several small black dots representing grass.
 - shrub planting to soften and screen areas as required: 1-2m mature height**: A rectangular area with a dark green background and black outlines representing shrubs.
 - low groundcover planting: 150mm - 500mm mature height**: A rectangular area with a light green background and a black outline representing low groundcover.

PLANS AND DOCUMENTS referred to in the PDA DEVELOPMENT APPROVAL

Approval no: DEV2024/1523

Date: 26/09/2024



FLAGSTONE COMMUNITY CENTRE - 23-0086L

LC01 PROPOSED LANDSCAPE CONCEPT PLAN - DRAFT
04.06.2024

Scale 1:300 @ A3



Rev B