

Billboard Design & Specification

Billboard - Stage 7

Location - Central Park
Size - 2340 x 3550 mm

PLANS AND DOCUMENTS
referred to in the PDA
DEVELOPMENT APPROVAL

Approval no: DEV2023/1399

Date: 1 October 2024



Billboard Design & Specification

Billboard - Stage 7
Construction Specifications


PLANS AND DOCUMENTS
referred to in the PDA
DEVELOPMENT APPROVAL

Approval no: DEV2023/1399

Date: 1 October 2024



Queensland
Government

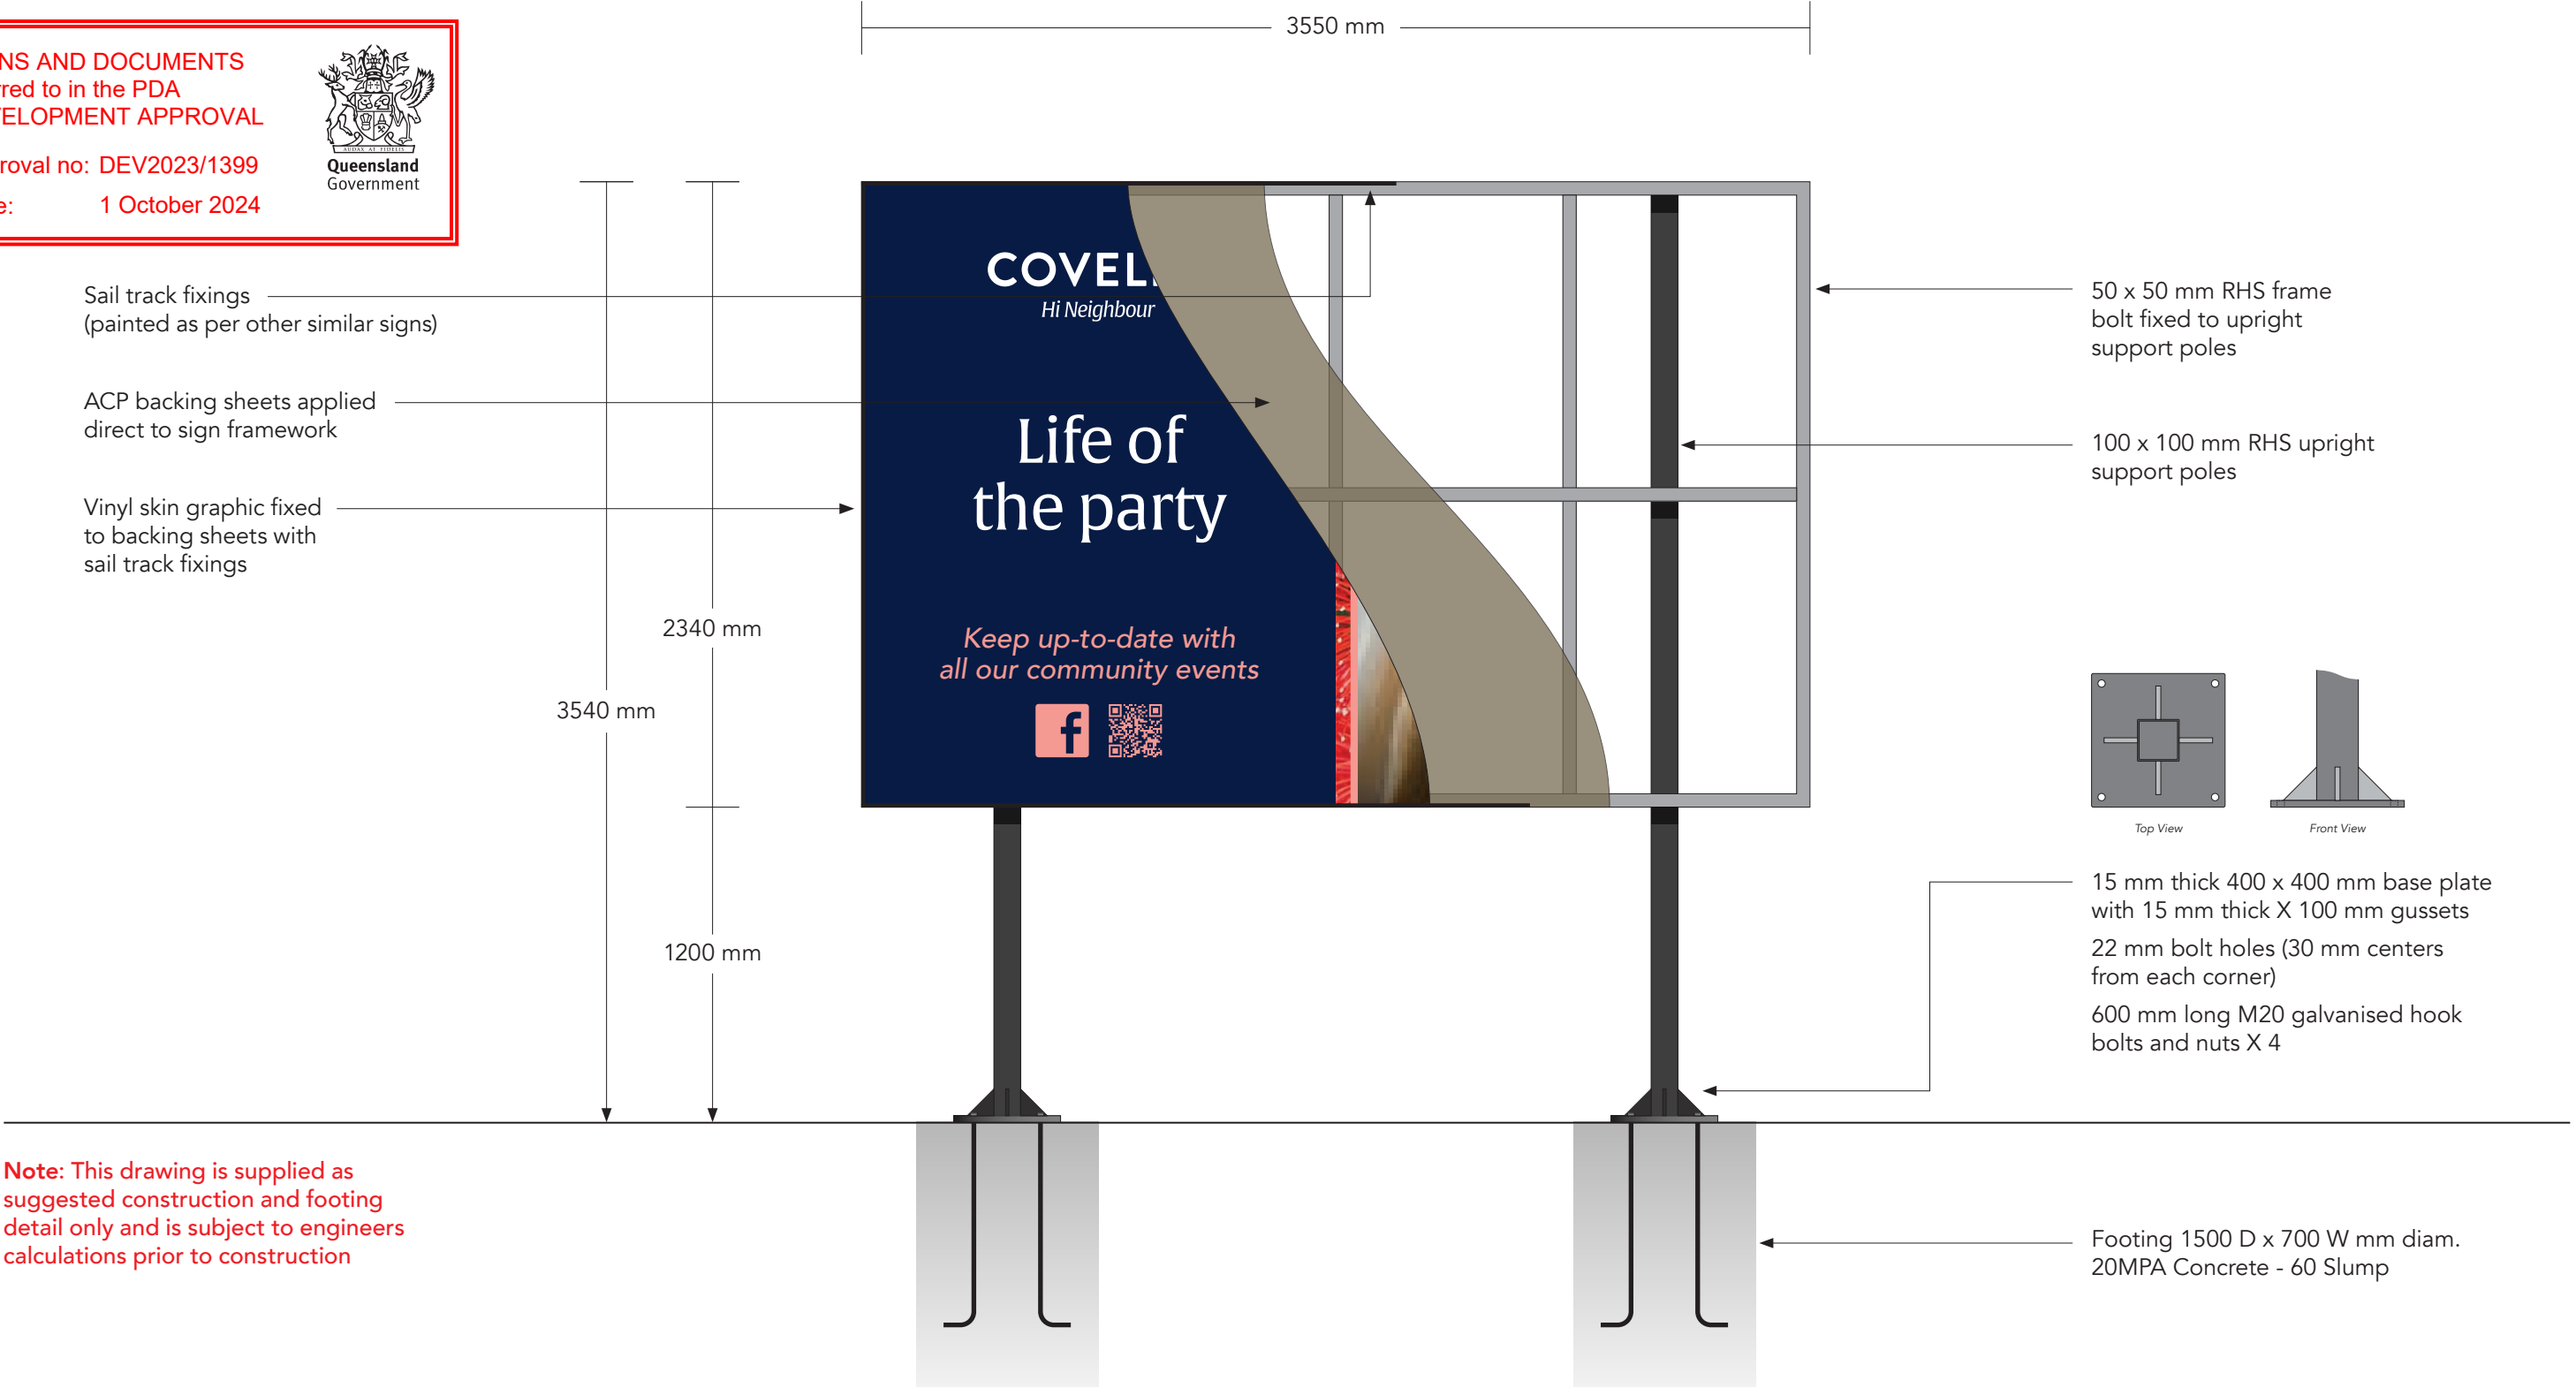

Note: This drawing is supplied as
suggested construction and footing
detail only and is subject to engineers
calculations prior to construction

Billboard Design & Specification


Billboard - Stage 7

Location - Central Park
Size - 2340 x 3550 mm

Note: Exact location to be confirmed on-site with signage contractor prior to installations. Recommend contractor organises a service check prior to any earthworks being undertaken.

PLANS AND DOCUMENTS referred to in the PDA DEVELOPMENT APPROVAL

Approval no: DEV2023/1399
Date: 1 October 2024

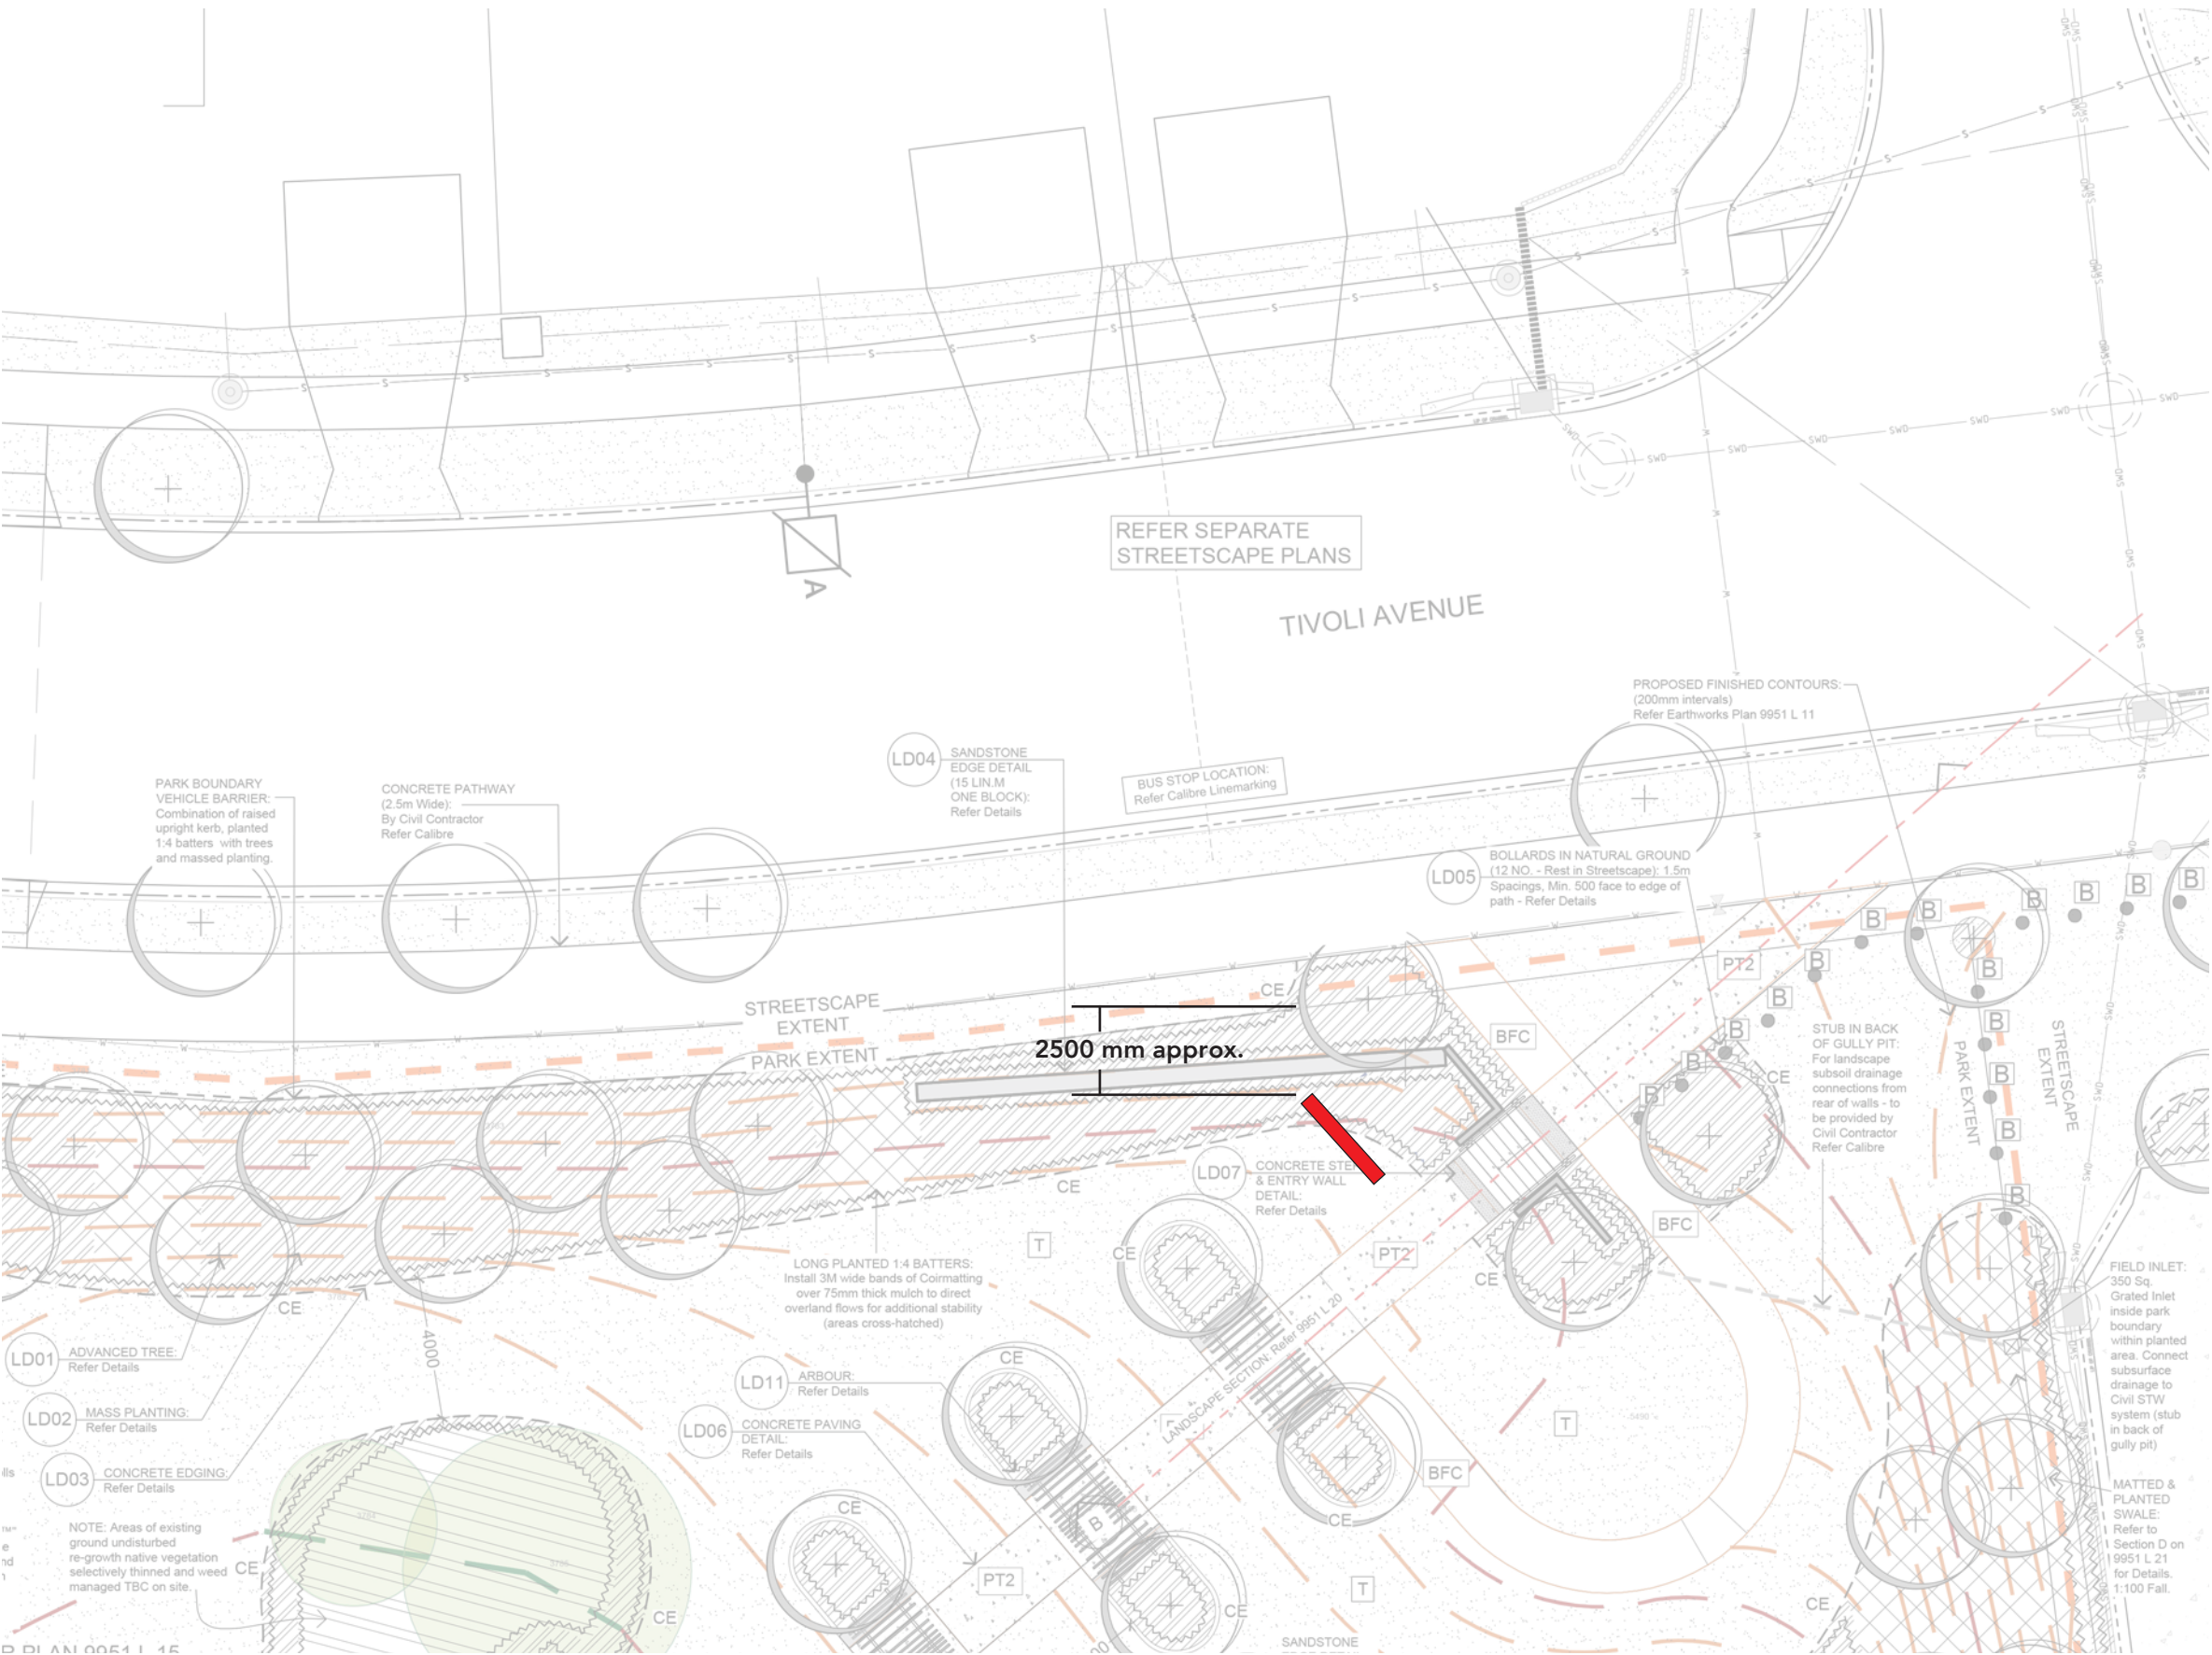

Billboard Design & Specification

Billboard - Stage 9

Location - Corner of Tivoli Avenue
& Australis Circuit
Size - 3000 x 6000 mm

PLANS AND DOCUMENTS
referred to in the PDA
DEVELOPMENT APPROVAL

Approval no: DEV2023/1399

Date: 1 October 2024



Billboard Design & Specification


Billboard - Stage 9

Construction Specifications

Sail track fixings
(painted as per other
similar signs)

ACP backing sheets applied
direct to sign framework

Vinyl skin graphic fixed
to backing sheets with
sail track fixings

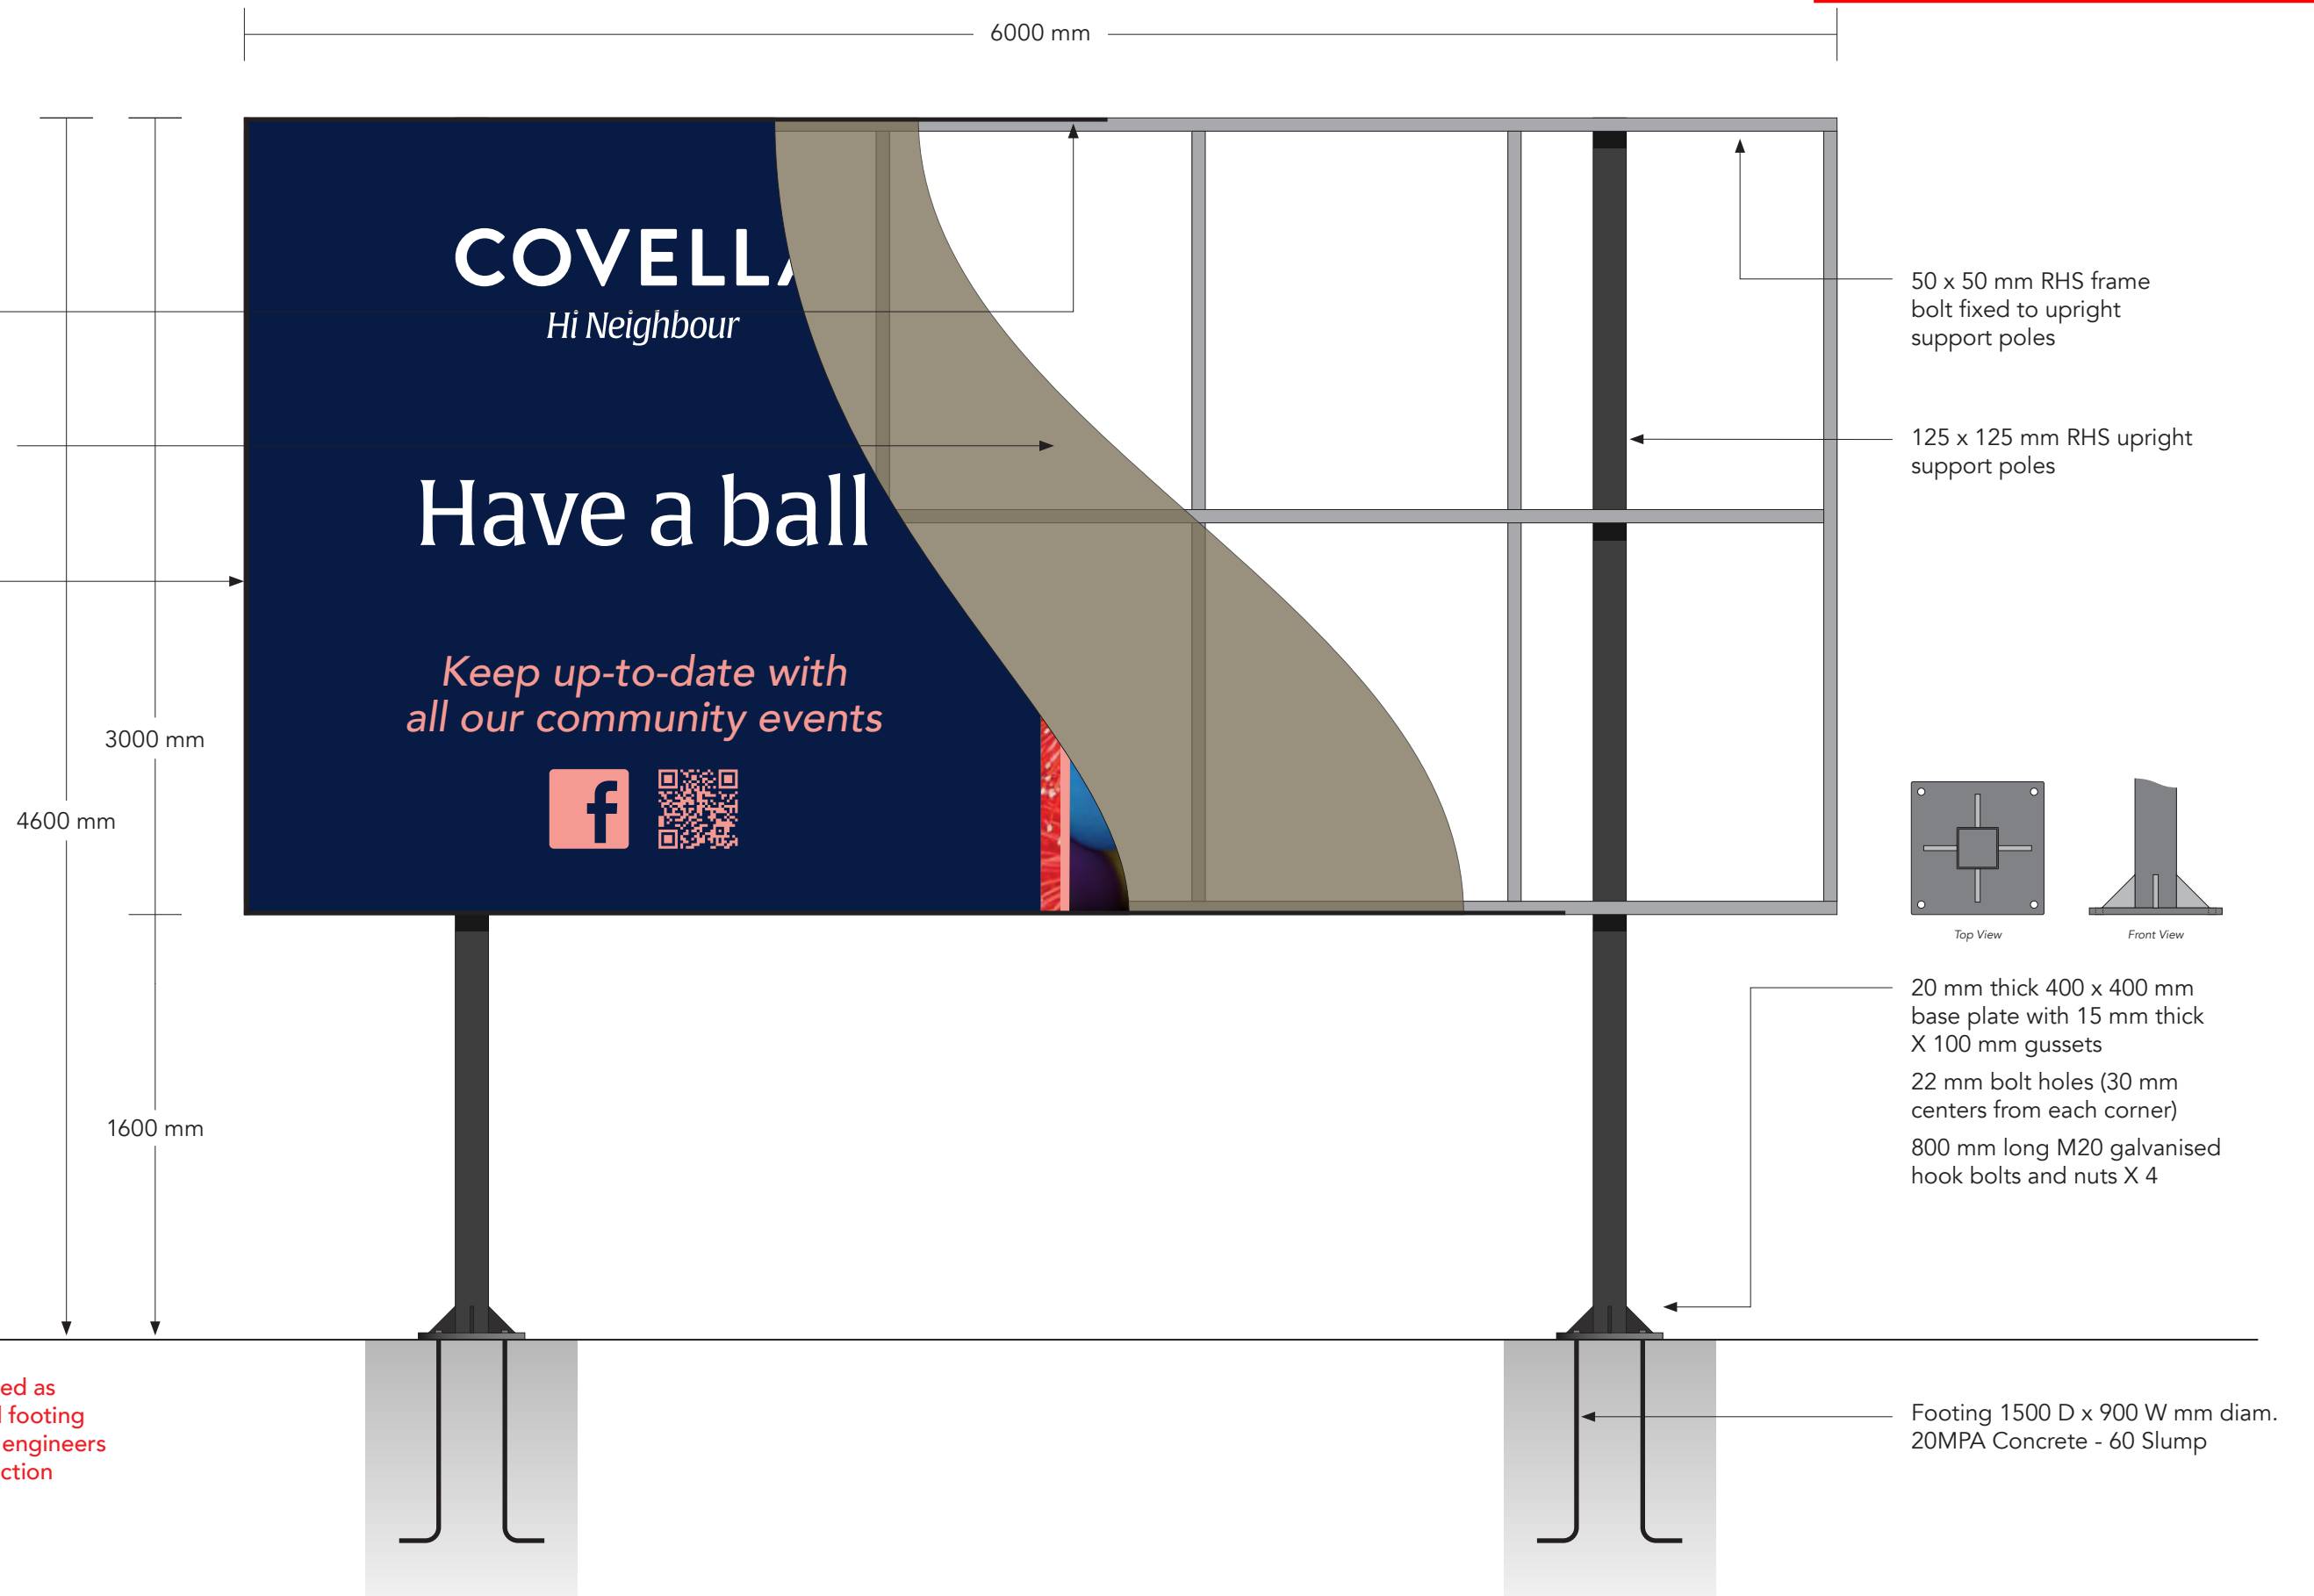

Note: This drawing is supplied as
suggested construction and footing
detail only and is subject to engineers
calculations prior to construction

Billboard Design & Specification

Billboard - Stage 9

Location - Corner of Tivoli Avenue
& Australis Circuit
Size - 3000 x 6000 mm

Note: Exact location to be confirmed on-site with signage contractor prior to installations. Recommend contractor organises a service check prior to any earthworks being undertaken.

PLANS AND DOCUMENTS referred to in the PDA DEVELOPMENT APPROVAL

Approval no: DEV2023/1399

Date: 1 October 2024



Queensland Government

