


LEGEND

- 15 — FINISHED SURFACE CONTOURS
- - - - - NOMINAL KERB LINE
- — — — — PROPOSED STORMWATER DRAINAGE
- S — PROPOSED SEWER
- W — PROPOSED WATER
- ⇓ ZERO LOT BOUNDARY
- — — — — STAGE BOUNDARY
- → → → → PROPOSED SWALE DRAIN
- ▼ KERB ADAPTOR
- SW - - - - - EXISTING STORMWATER
- W - - - - - EXISTING WATER
- S - - - - - EXISTING SEWER
- G - - - - - EXISTING GAS
- E - - - - - EXISTING ELECTRICAL
- E - - - - - EXISTING ELECTRICAL OVERHEAD
- T - - - - - EXISTING TELSTRA
- RM - - - - - EXISTING SEWER RISING MAIN
- SXR - - - - - EXISTING SEWER TO BE REMOVED
- WXR - - - - - EXISTING WATER MAIN TO BE REMOVED

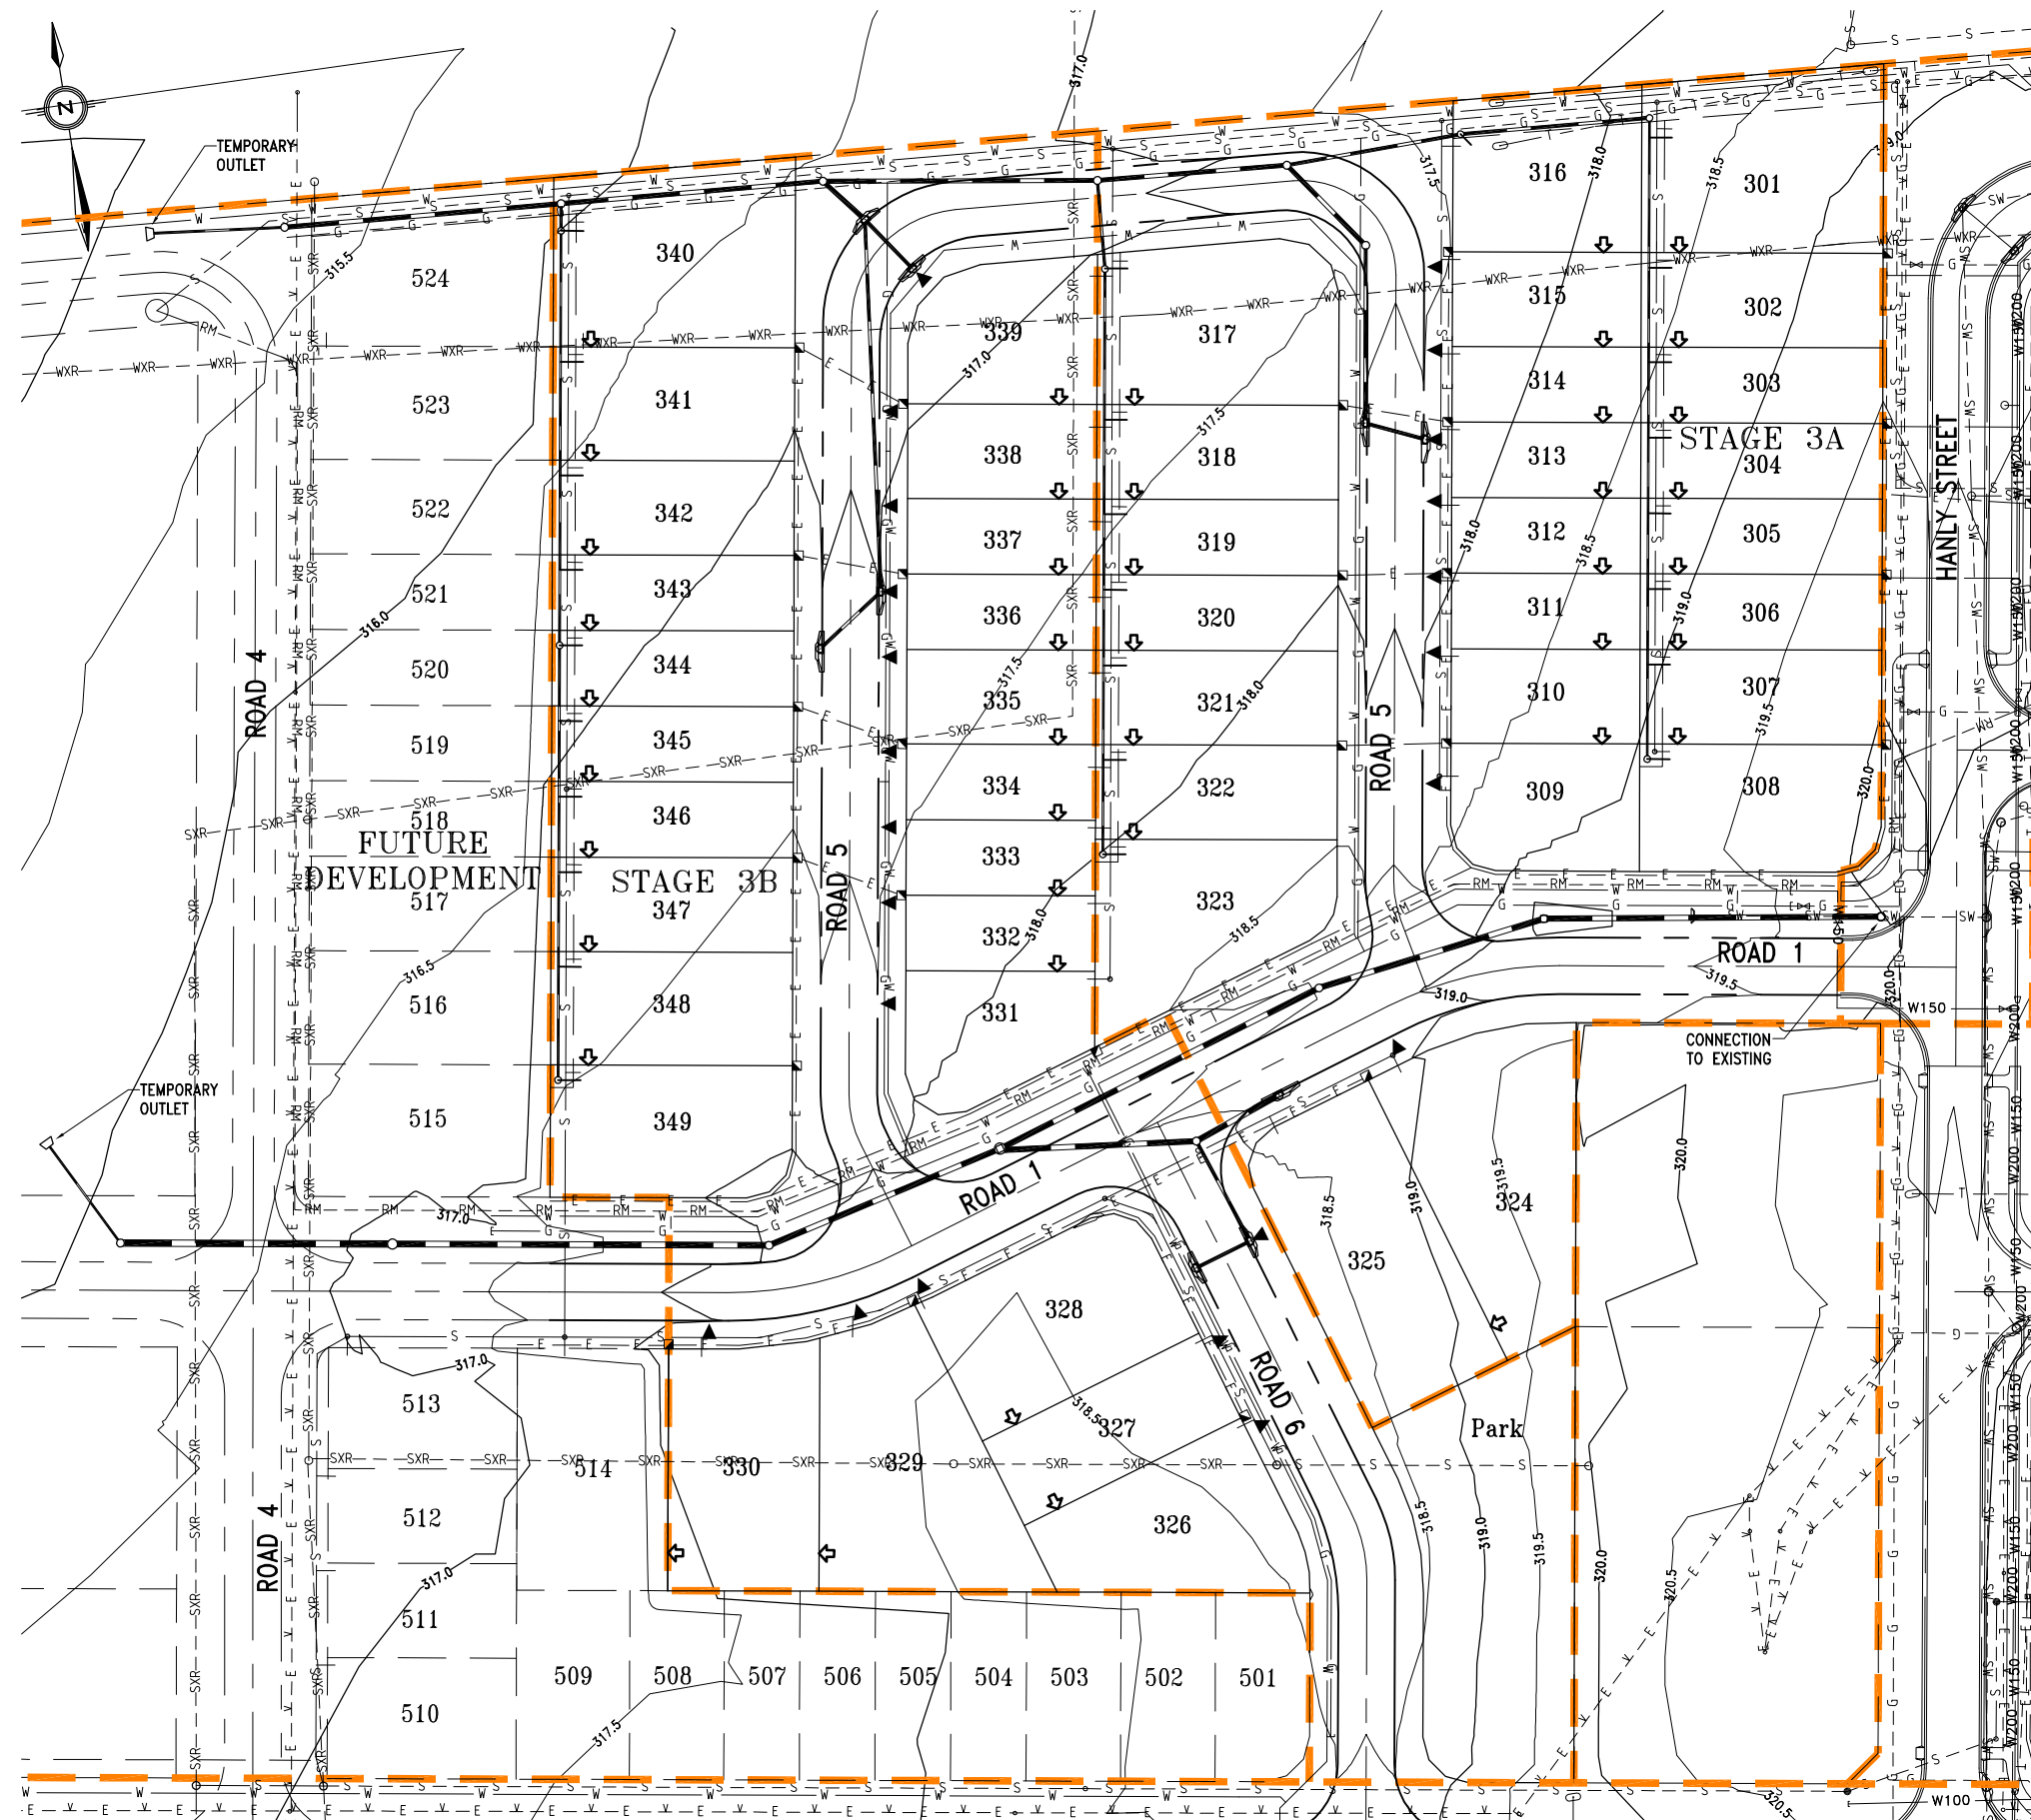

5 0 5 10 15 20 25m
1 : 500 (FULL SIZE)

URBAN LAND DEVELOPMENT AUTHORITY


CLEARVIEW RISE STAGE 3A & 3B
STORMWATER DRAINAGE SCHEMATIC


12-600
28-11-2012

SK 3926
REVISION 8

Bradford Lees Pty Ltd
ABN 29 064 159 191
Ph 07 5528 6411
Fax 07 5528 6422
Web www.bradlees.com.au
Email mail@bradlees.com.au
Postal PO Box 2293, Southport QLD 4215
Solid Coast Office Level 1, 34 Thomas Drive, Chevron Island QLD 4217
Sunshine Coast Ph 07 5451 1994 Tweed Coast Ph 02 6674 8133


Bradlees
Civil Consulting

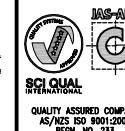

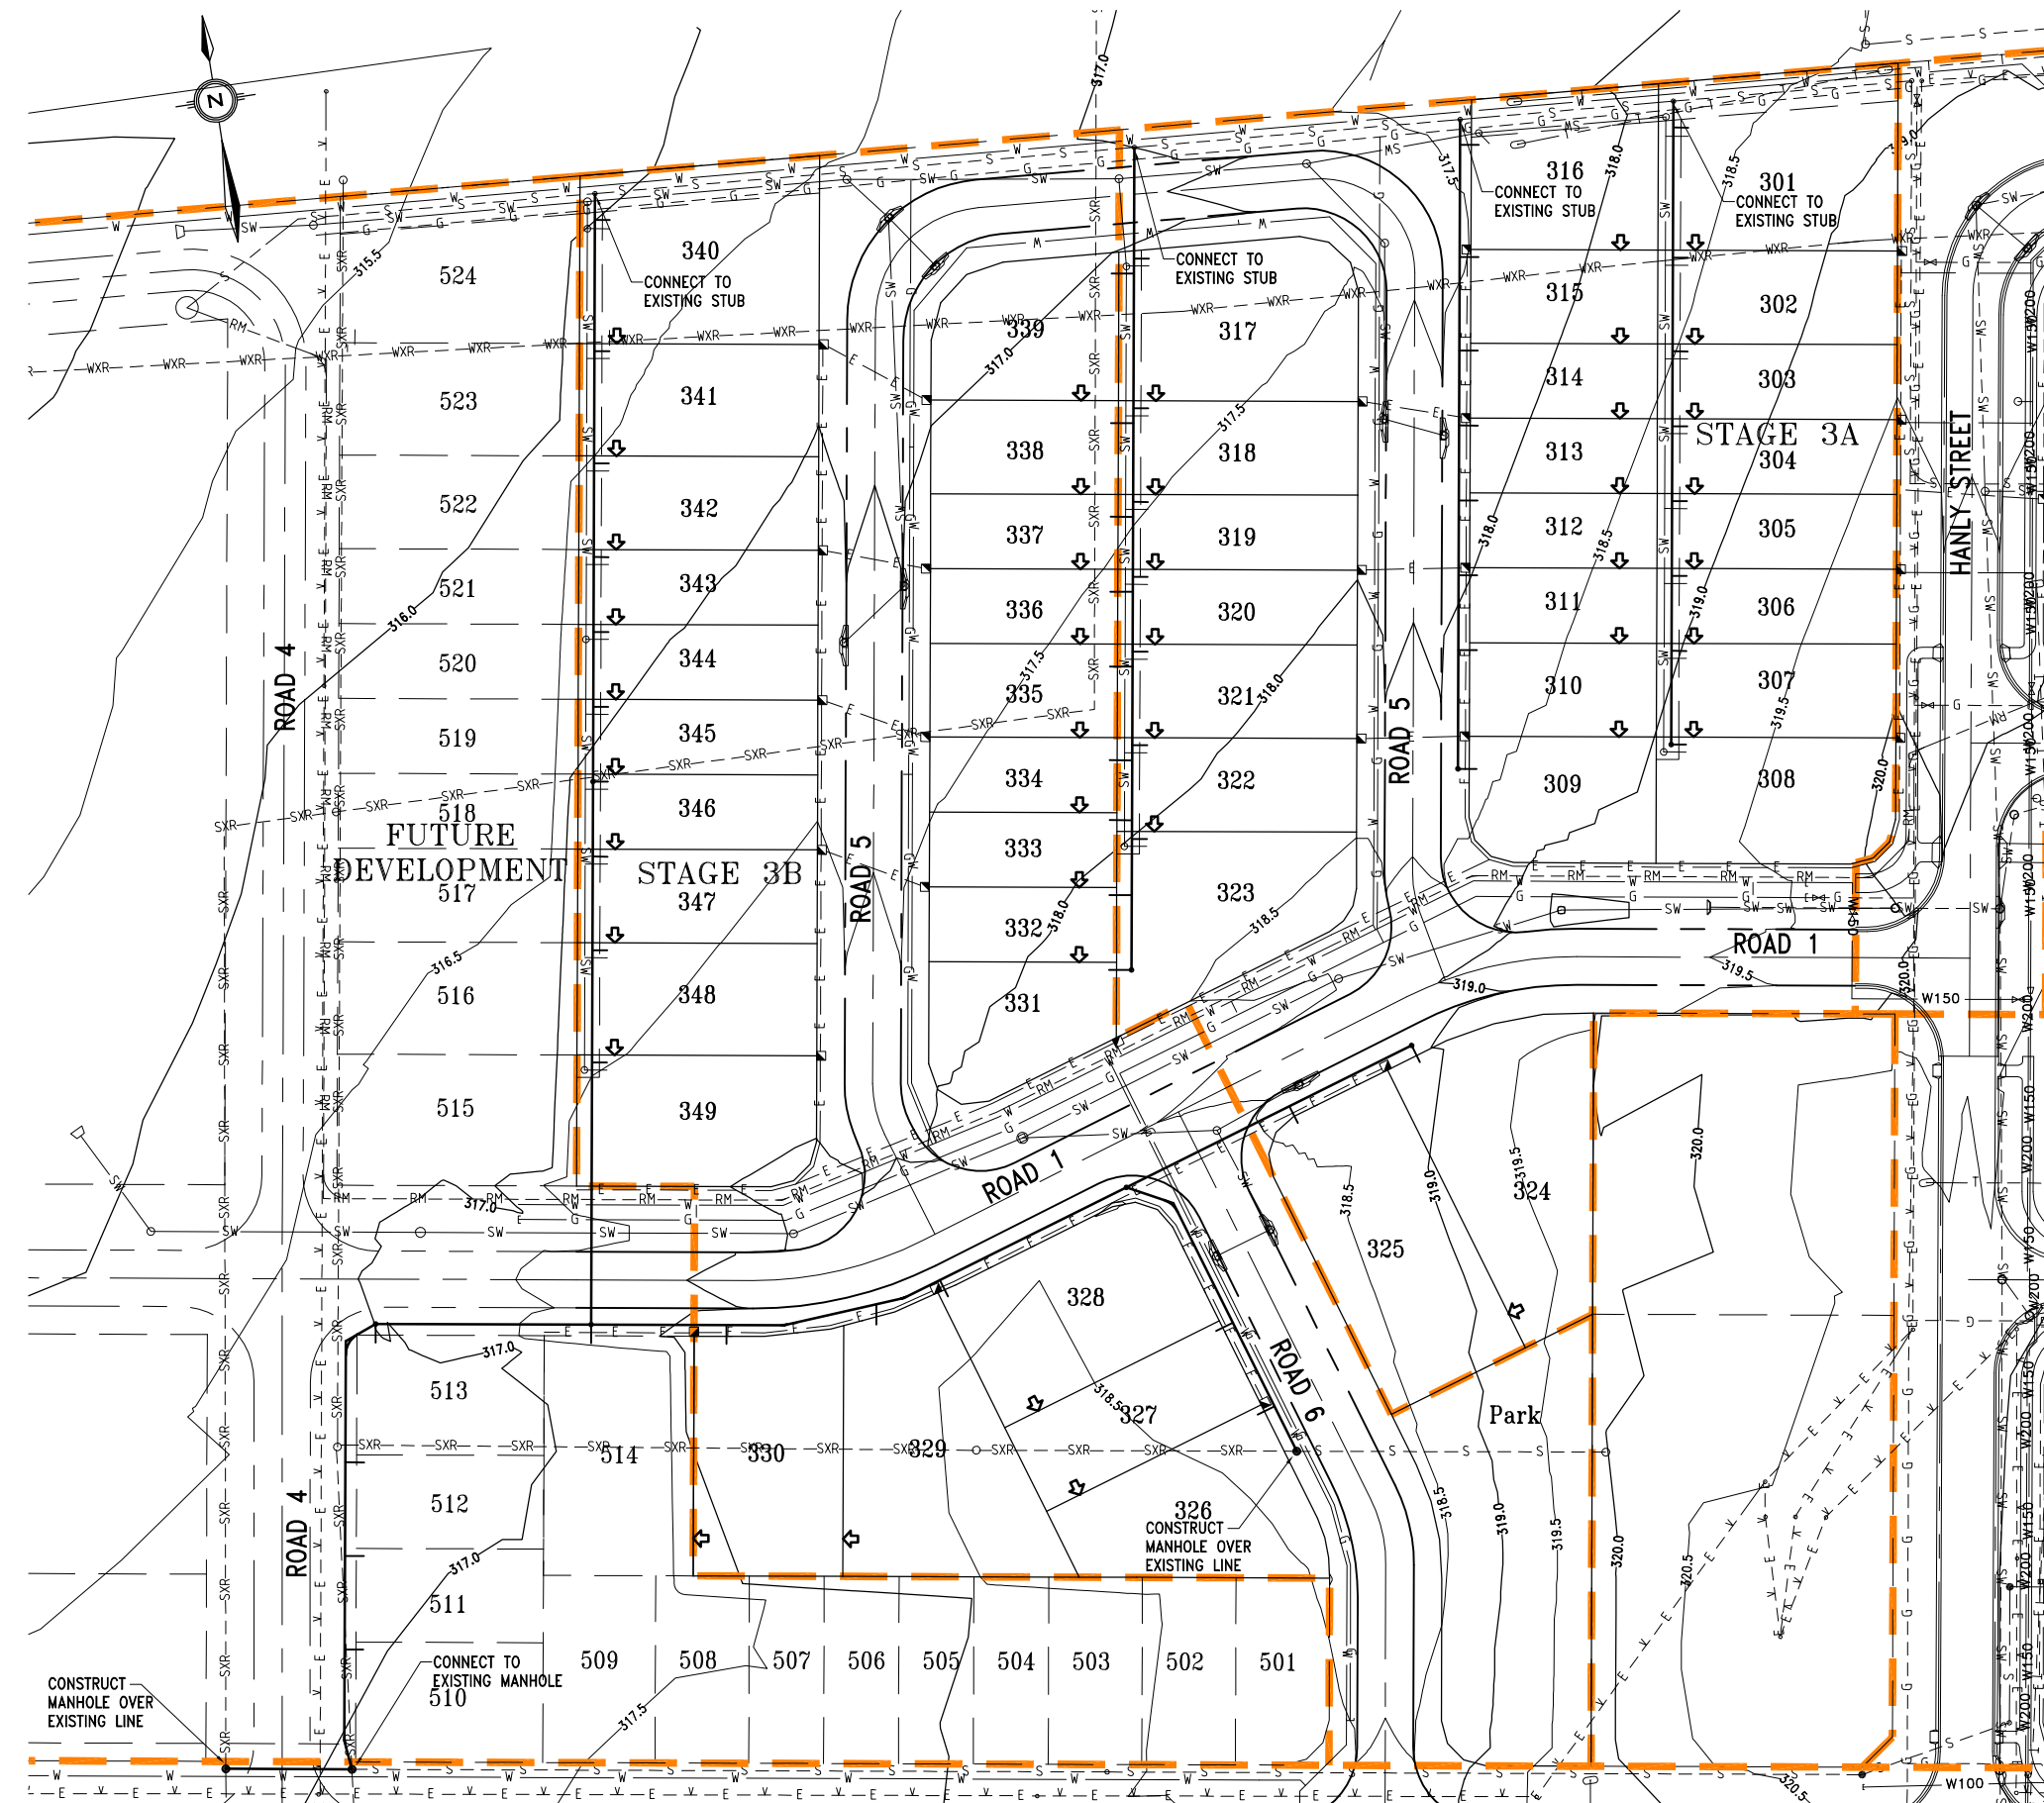

LEGEND

- 15 — FINISHED SURFACE CONTOURS
- - - - - NOMINAL KERB LINE
- PROPOSED SEWERAGE MAIN, MANHOLE, & HOUSE CONNECTION
- SW — PROPOSED STORMWATER
- W — PROPOSED WATER
- ↔ ZERO LOT BOUNDARY
- — — STAGE BOUNDARY
- — — EXISTING BOUNDARY
- SW - - - - EXISTING STORMWATER
- W - - - - EXISTING WATER
- S - - - - EXISTING SEWER
- G - - - - EXISTING GAS
- E - - - - EXISTING ELECTRICAL
- E V - - - - EXISTING ELECTRICAL OVERHEAD
- T - - - - EXISTING TELSTRA
- RM - - - - EXISTING SEWER RISING MAIN
- SXR - - - - EXISTING SEWER TO BE REMOVED
- WXR - - - - EXISTING WATER MAIN TO BE REMOVED

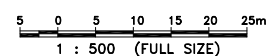


URBAN LAND DEVELOPMENT AUTHORITY	12-600 28-11-2012
CLEARVIEW RISE STAGE 3A & 3B	SK 3927
SEWER RETICULATION SCHEMATIC	REVISION 8

Bradford Lees Pty Ltd ABN 29 064 159 191 Ph 07 5528 6411 Fax 07 5528 6422 Web www.bradlees.com.au Email mail@bradlees.com.au Postal PO Box 2293, Southport QLD 4215 Solid Coast Office Level 1, 34 Thomas Drive, Chevron Island QLD 4217 Sunshine Coast Ph 07 5451 1994 Tweed Coast Ph 02 6674 8133	Bradlees Civil Consulting	 QUALITY ASSURED COMPANY AS/NZS 9001:2008 REG. NO. 233
--	-------------------------------------	---

LEGEND

- NOMINAL KERB LINE
- PROPOSED #100mm WATERMAIN
- W150 --- PROPOSED #150mm WATERMAIN
- FIRE HYDRANT, STOP VALVE, REDUCER & DEAD END CAP
- ×--- PROPOSED WATER SERVICE CONNECTION
- WATER CONDUITS
- ↻--- ZERO LOT BOUNDARY
- SW --- PROPOSED STORMWATER
- E --- PROPOSED ELECTRICAL
- G --- PROPOSED GAS
- S --- PROPOSED SEWER
- WXR --- EXISTING WATER MAIN TO BE REMOVED
- W --- EXISTING WATER
- RM --- EXISTING SEWER RISING MAIN
- SXR --- EXISTING SEWER TO BE REMOVED
- S --- EXISTING SEWER
- E --- EXISTING ELECTRICAL
- G --- EXISTING GAS
- T --- EXISTING TELSTRA

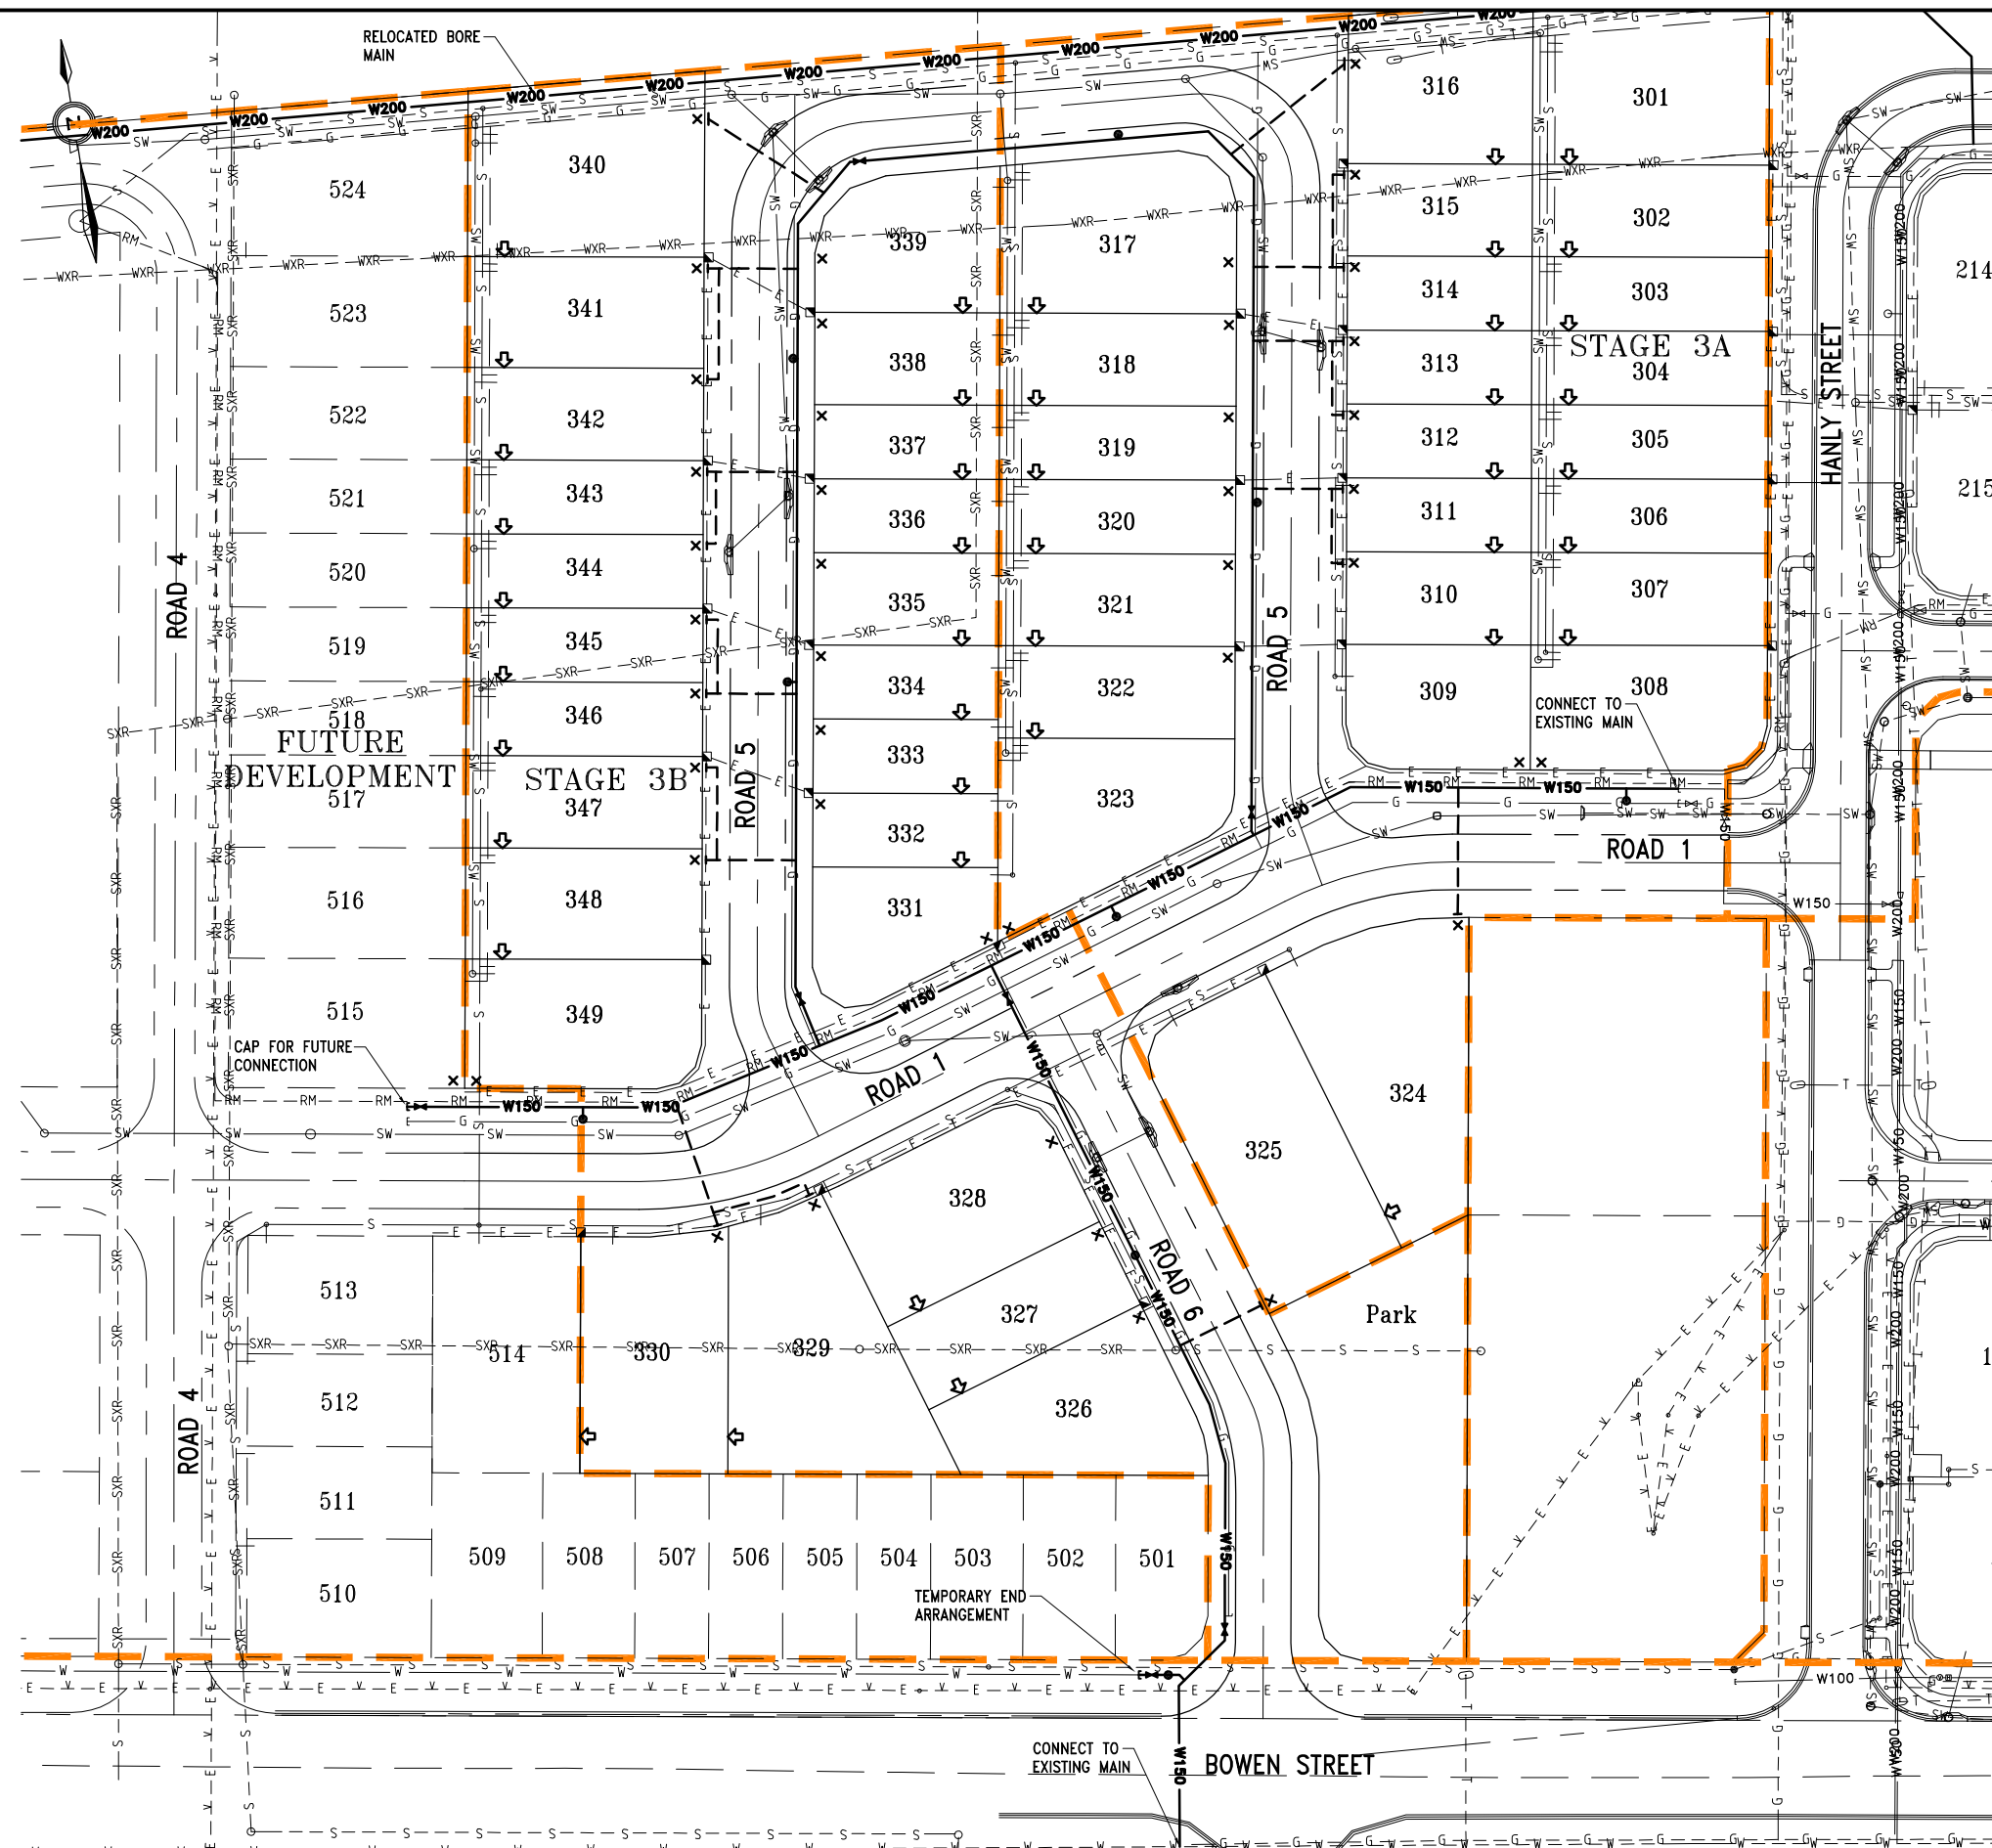

5 0 5 10 15 20 25m
1 : 500 (FULL SIZE)

URBAN LAND DEVELOPMENT AUTHORITY

CLEARVIEW RISE STAGE 3A & 3B

WATER RETICULATION SCHEMATIC

12-600
28-11-2012

SK 3928
REVISION 8


Bradford Lees Pty Ltd
ABN 29 064 159 191

Ph 07 5528 6411
Fax 07 5528 6422
Web www.bradlees.com.au
Email mail@bradlees.com.au
Postal PO Box 2293, Southport QLD 4215
Solid Coast Office Level 1, 34 Thomas Drive, Chevron Island QLD 4217
Sunshine Coast Ph 07 5451 1994 Tweed Coast Ph 02 6674 8133


Bradlees
Civil Consulting



QUALITY ASSURED COMPANY
AS/NZS ISO 9001:2008
REG. NO. 253

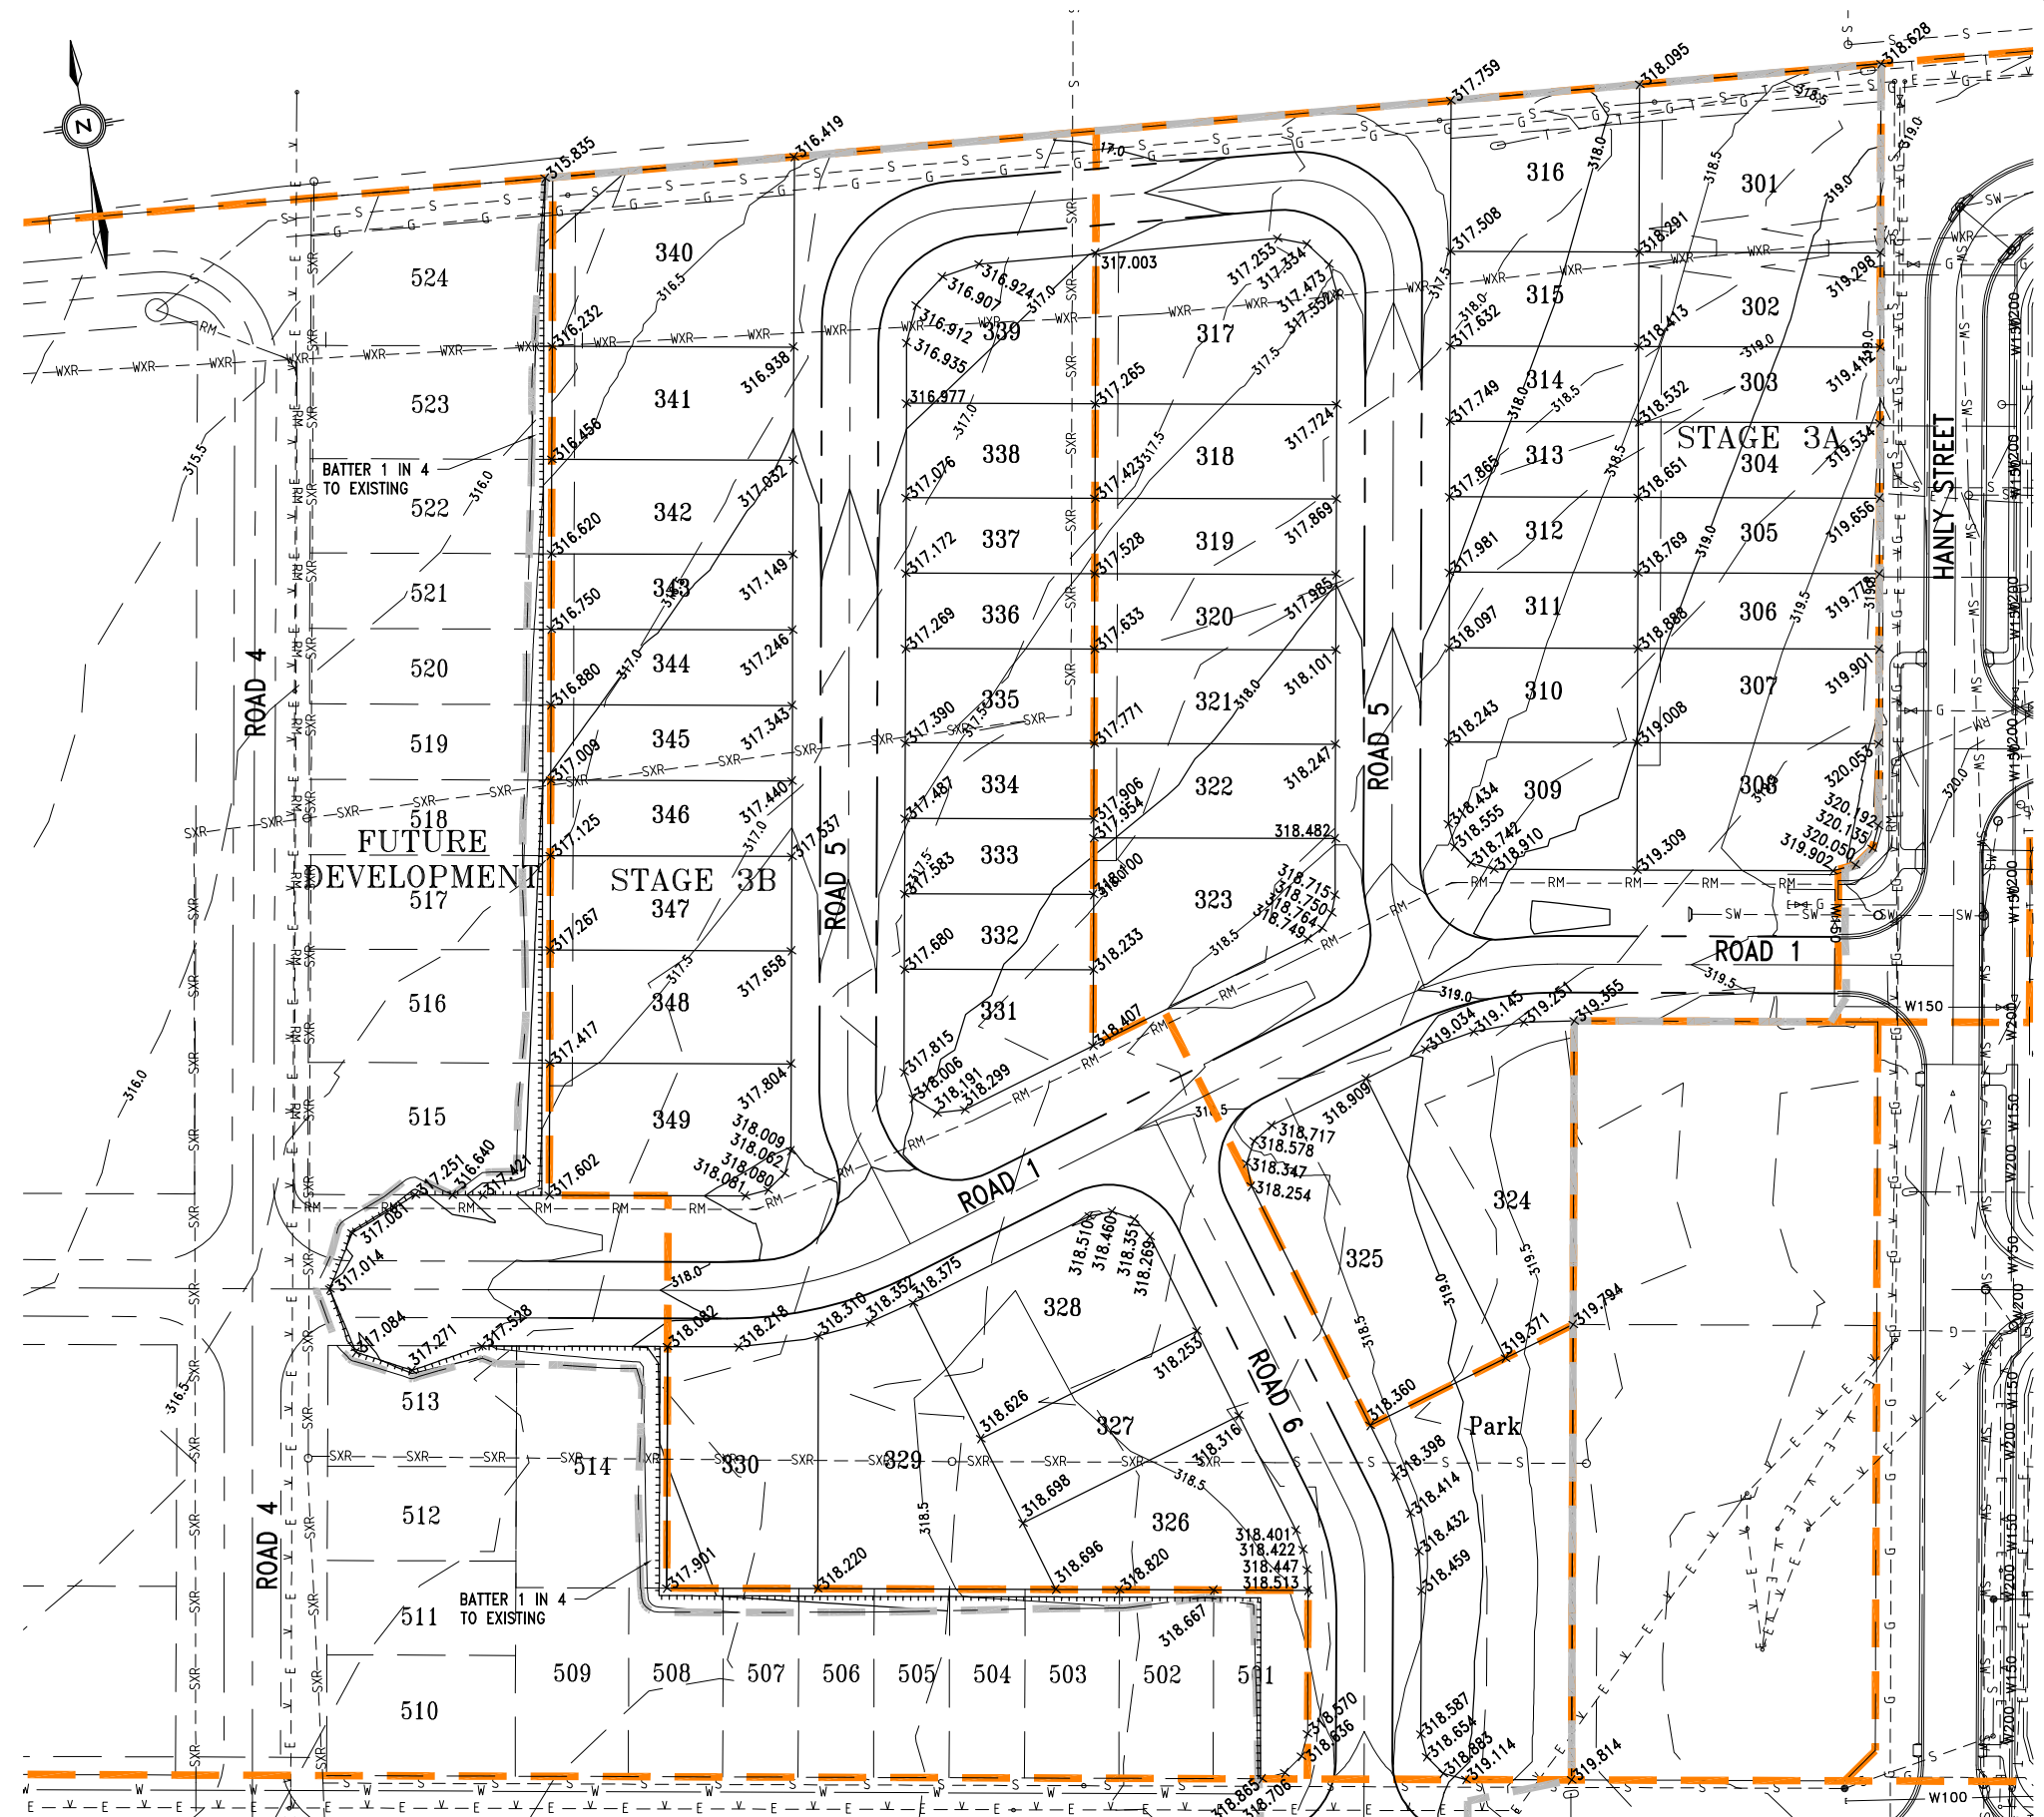

- LEGEND**
- 30 — EXISTING SURFACE CONTOURS
 - 15 — DESIGN SURFACE CONTOURS
 - - - - - NOMINAL KERB LINE
 - - - - - TOP OF BATTER
 - +10.817 FINISHED SURFACE LEVEL
 - SW - - - - - EXISTING STORMWATER
 - W - - - - - EXISTING WATER
 - S - - - - - EXISTING SEWER
 - G - - - - - EXISTING GAS
 - E - - - - - EXISTING ELECTRICAL
 - E - - - - - EXISTING ELECTRICAL OVERHEAD
 - T - - - - - EXISTING TELSTRA
 - RM - - - - - EXISTING SEWER RISING MAIN
 - SXR - - - - - EXISTING SEWER TO BE REMOVED
 - WXR - - - - - EXISTING WATER MAIN TO BE REMOVED
 - - - - - LIMIT OF EARTHWORKS
 - - - - - STAGE BOUNDARY

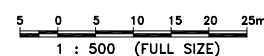

URBAN LAND DEVELOPMENT AUTHORITY	12-600 28-11-2012
CLEARVIEW RISE STAGE 3A & 3B	SK 3932
EARTHWORKS SCHEMATIC	REVISION 8

Bradford Lees Pty Ltd ABN 29 064 159 191 Ph 07 5528 6411 Fax 07 5528 6422 Web www.bradlees.com.au Email mail@bradlees.com.au Postal PO Box 2293, Southport QLD 4215 Solid Coast Office Level 1, 34 Thomas Drive, Chevron Island QLD 4217 Sunshine Coast Ph 07 5451 1994 Tweed Coast Ph 02 6674 8133	Bradlees Civil Consulting	 QUALITY ASSURED COMPANY AS/NZS 9001:2008 REG. NO. 253
--	-------------------------------------	---