



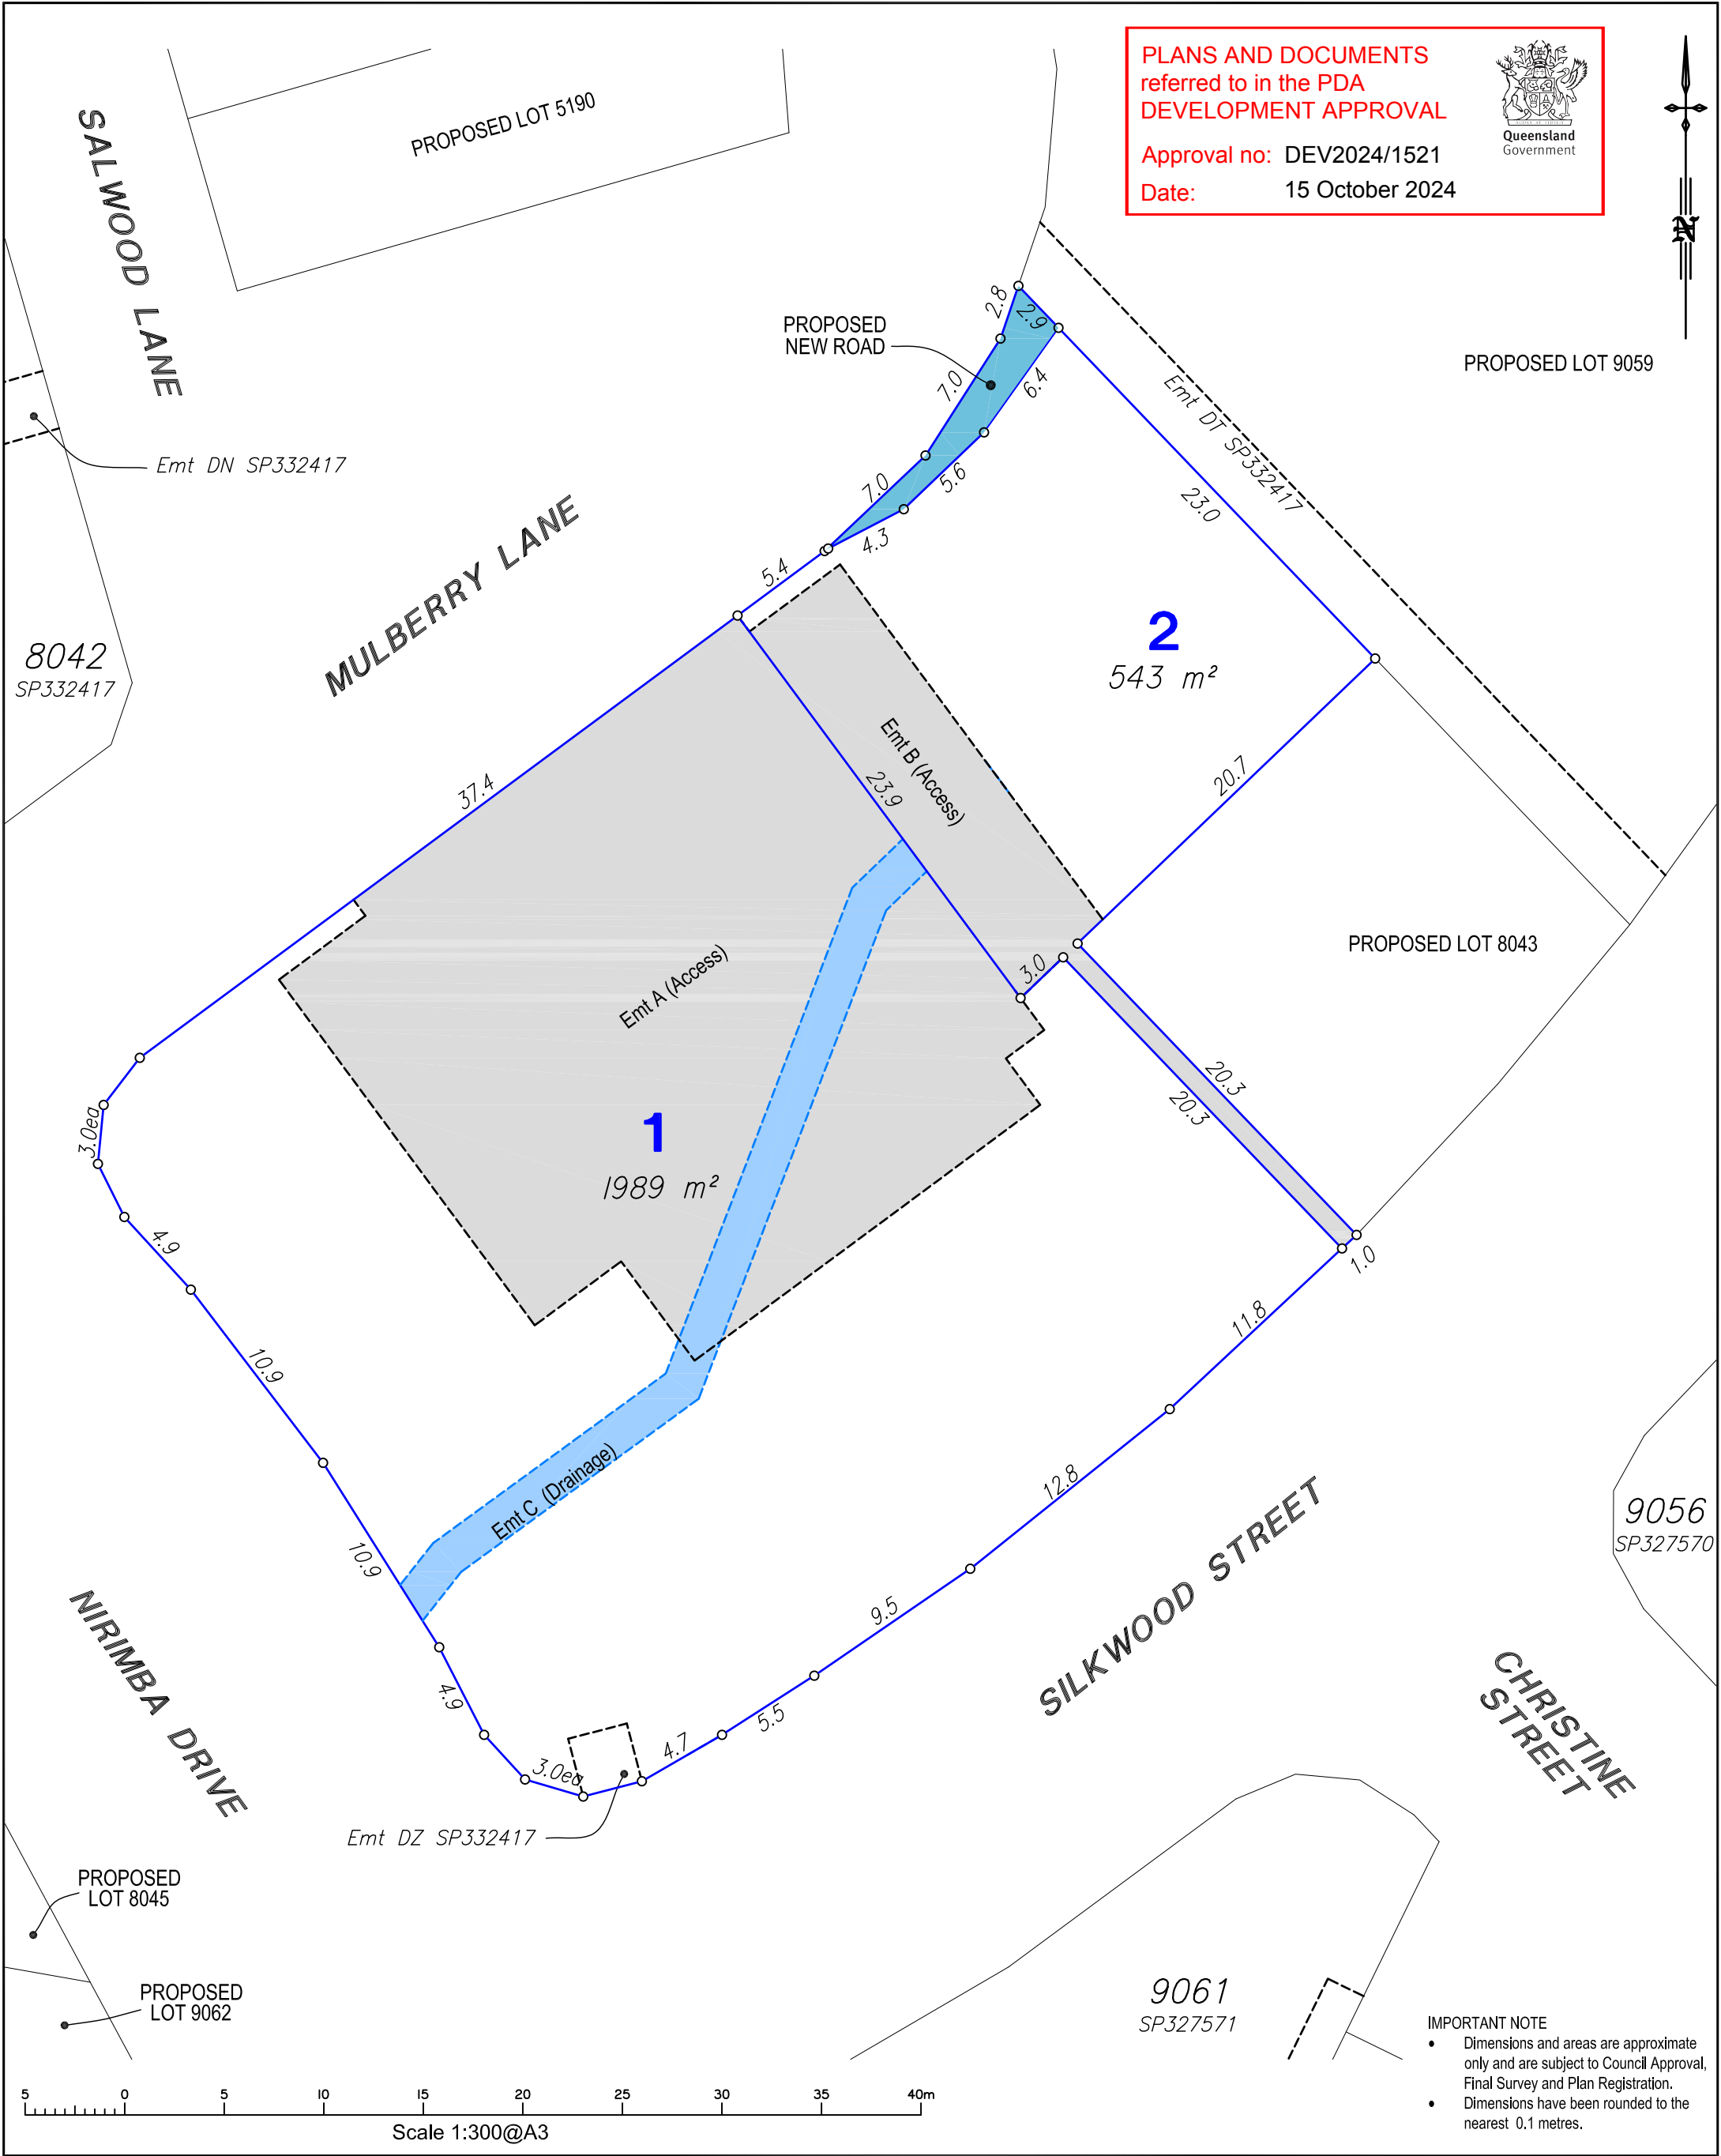


PLANS AND DOCUMENTS
referred to in the PDA
DEVELOPMENT APPROVAL

Approval no: DEV2024/1521
Date: 15 October 2024

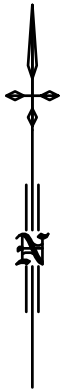

- IMPORTANT NOTE
- Dimensions and areas are approximate only and are subject to Council Approval, Final Survey and Plan Registration.
 - Dimensions have been rounded to the nearest 0.1 metres.

PROJECT Aura Precinct 12 Stage 14 Neighbourhood Centre		CLIENT Stockland Developments Pty. Ltd.		A TETRA TECH COMPANY © COPYRIGHT PROTECTS THIS PLAN Unauthorised reproduction or amendment not permitted. Please contact the author.		RPS AAP Consulting Pty. Ltd. ACN 117 883 173 ABN 97 117 883 173 1 Innovation Parkway, Birtinya, Qld, 4575 PO BOX 6149, Meridan Plains, Qld, 4551 T 07 5436 7888 F 07 5493 6630 W rpsgroup.com			
Job Ref.	124697-14	Date	17.09.2024	Proposal Plan Lots 1 & 2 Cancelling Lot 5 on SP333882					
Comp By.	RCG	DWG Name. 124697-14-229D							
Checked By.	GRW	Locality Aura							
Local Authority		Sunshine Coast Regional Council							
				Scale 1:300@A3		Sheet 1 of 2		Plan Ref 124697-14-229D	

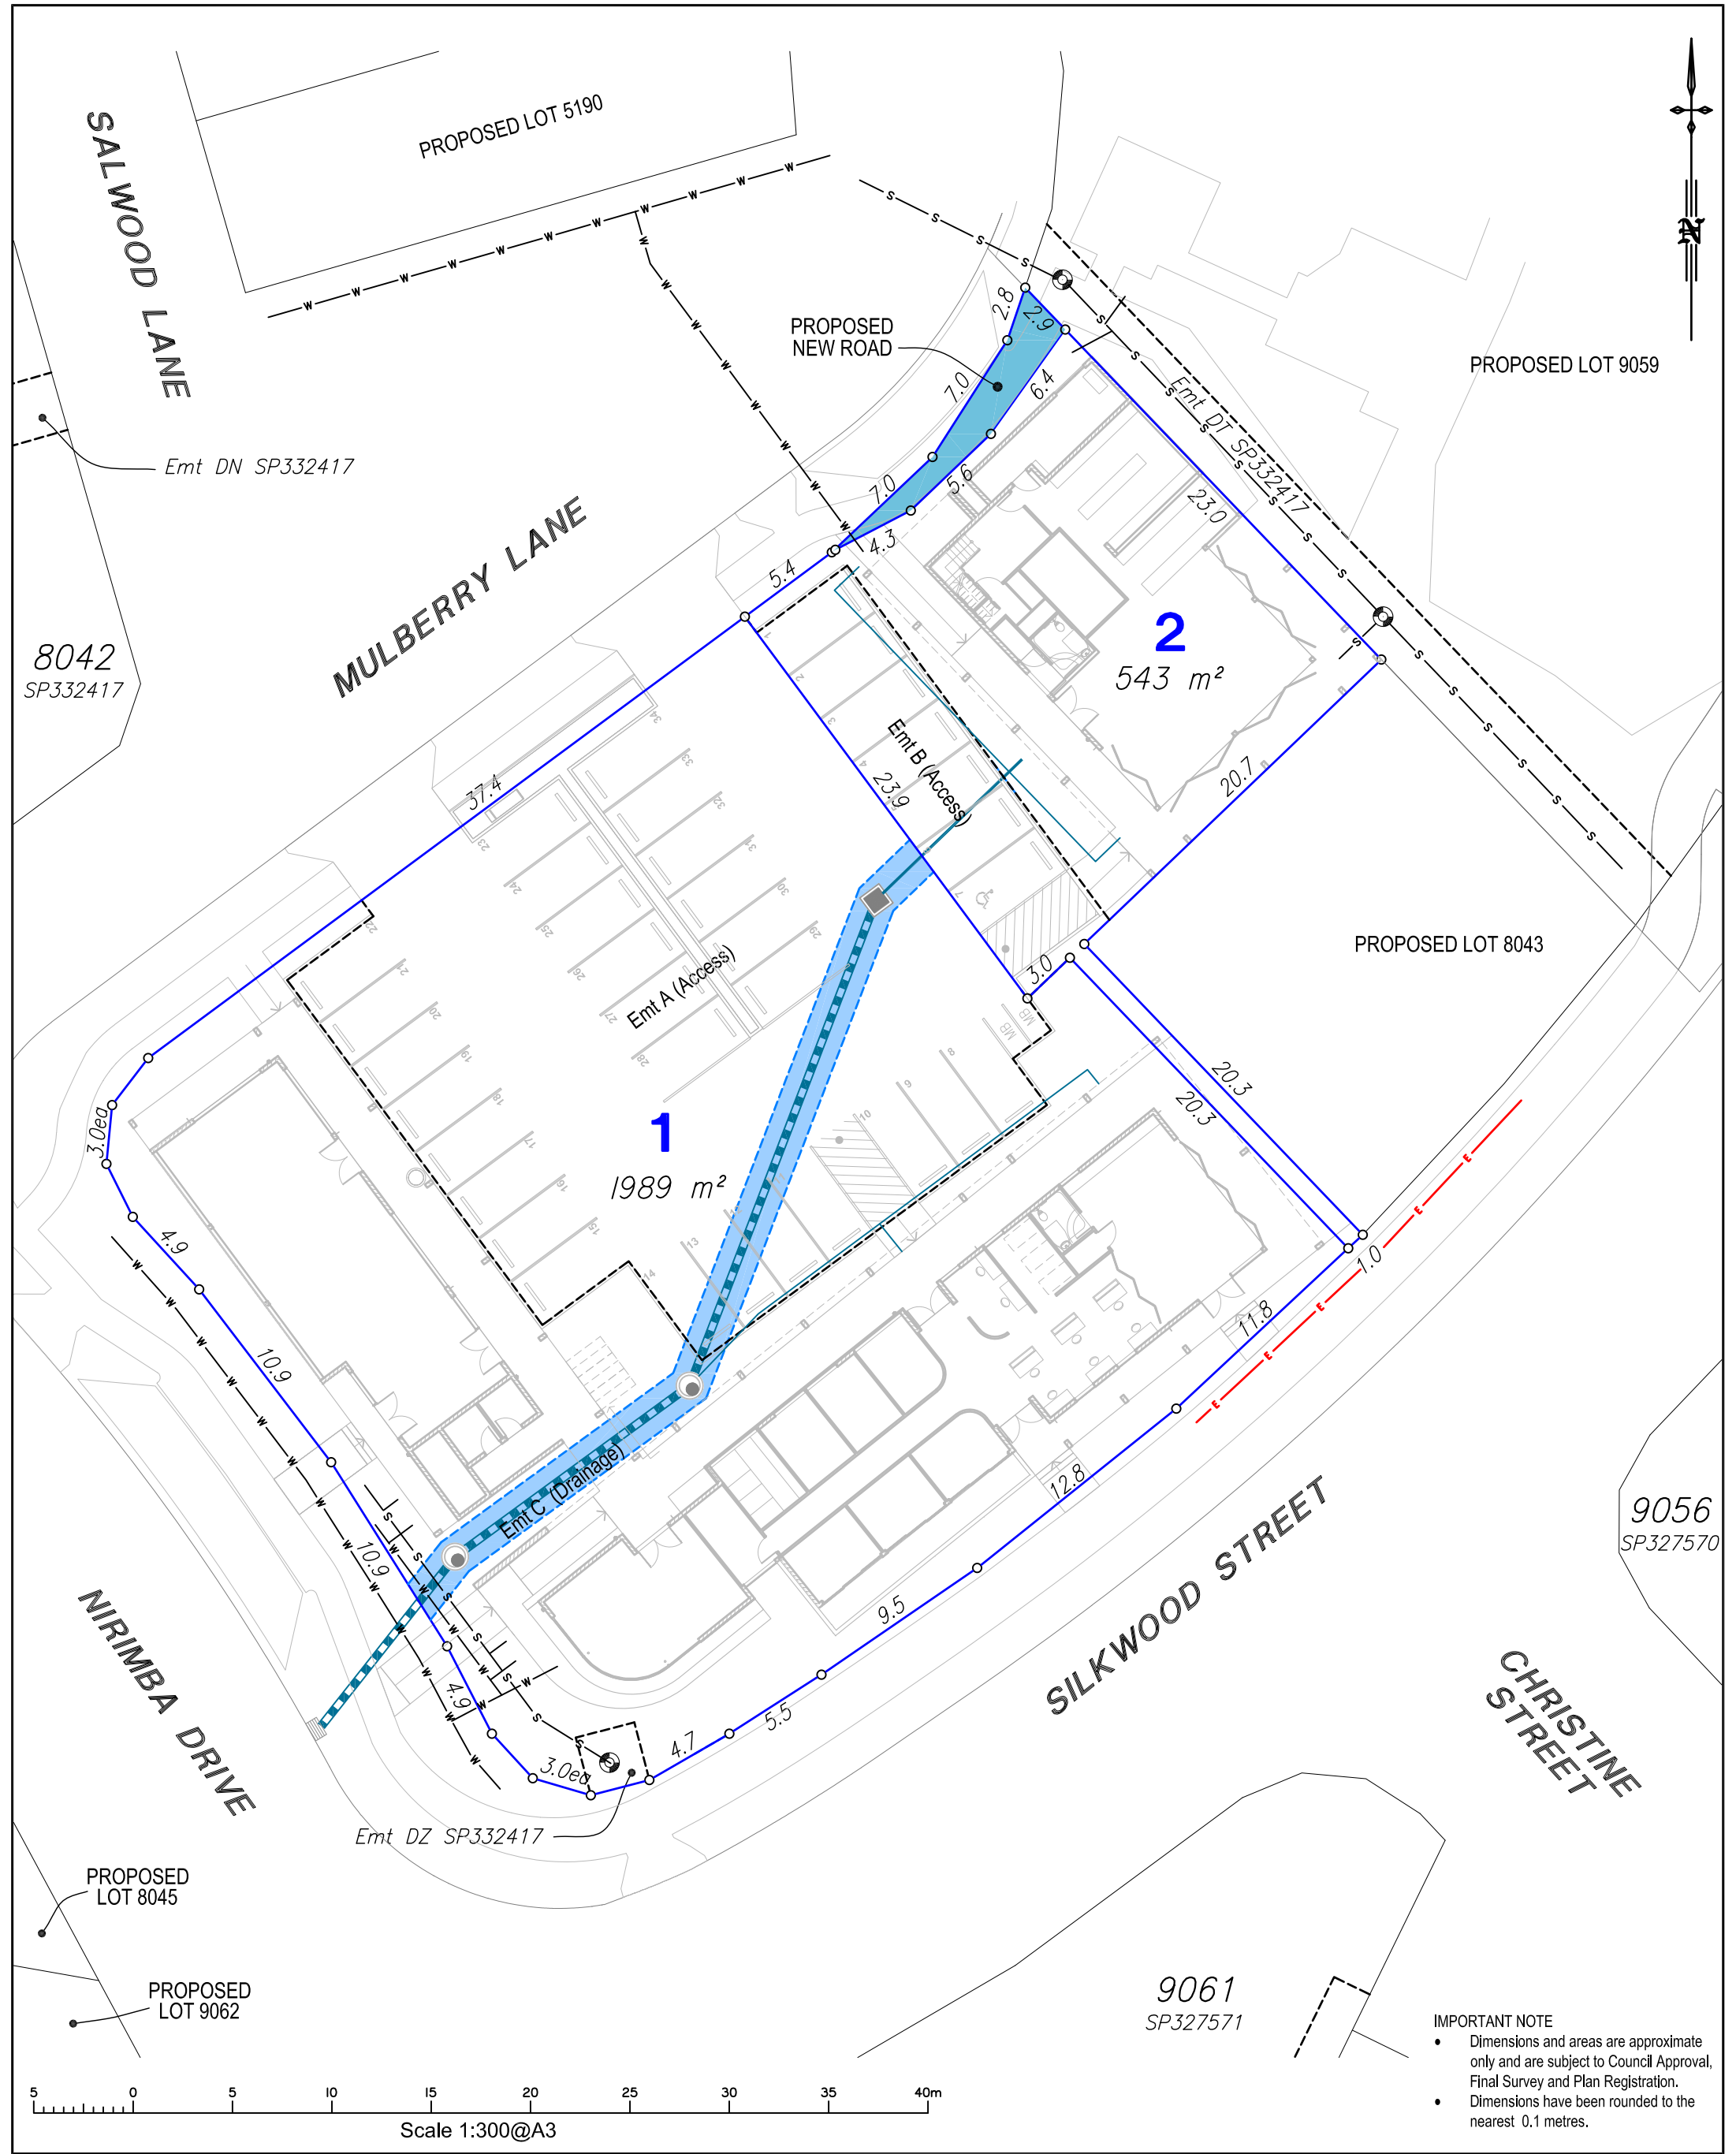

PROJECT Aura Precinct 12 Stage 14 Neighbourhood Centre		CLIENT Stockland Developments Pty. Ltd.		A TETRA TECH COMPANY © COPYRIGHT PROTECTS THIS PLAN Unauthorised reproduction or amendment not permitted. Please contact the author. Scale 1:300@A3 Sheet 2 of 2 Plan Ref 124697-14-229D RPS AAP Consulting Pty. Ltd. ACN 117 883 173 ABN 97 117 883 173 1 Innovation Parkway, Birtinya, Qld, 4575 PO BOX 6149, Meridan Plains, Qld, 4551 T 07 5436 7888 F 07 5493 6630 W rpsgroup.com
Job Ref. 124697-14	Date 17.09.2024	Proposal Plan Lots 1 & 2 Cancelling Lot 5 on SP333882		
Comp By. RCG	DWG Name. 124697-14-229D			
Checked By. GRW	Locality Aura			
Local Authority Sunshine Coast Regional Council				