


PLANS AND DOCUMENTS referred to in the PDA DEVELOPMENT APPROVAL

Approval no: DEV2024/1537

Date: 25 November 2024



**41-49 Plaza Place  
Carlseldine  
DEVELOPMENT  
SITE**



DKO Architecture (QLD) Pty Ltd  
Level 3, 232 Adelaide Street  
Brisbane, QLD 4000  
ABN: 61413783636

T +61 7 3726 9588  
info@DKO.com.au  
www.DKO.com.au

© DKO Architecture (QLD) Pty Ltd  
Except as allowed under copyright act, no part of this drawing may be reproduced or otherwise dealt with without written permission of DKO Architecture.




Project Name  
Project Number  
Date  
Scale

CARSELDINE  
COMMUNITY HOUSING  
00013408  
9/10/2024  
1:1000@A3

Drawing Name  
Drawing Number  
Revision

Site Plan  
**DA301**  
**B**

**Plans**  
Ground Floor Plan

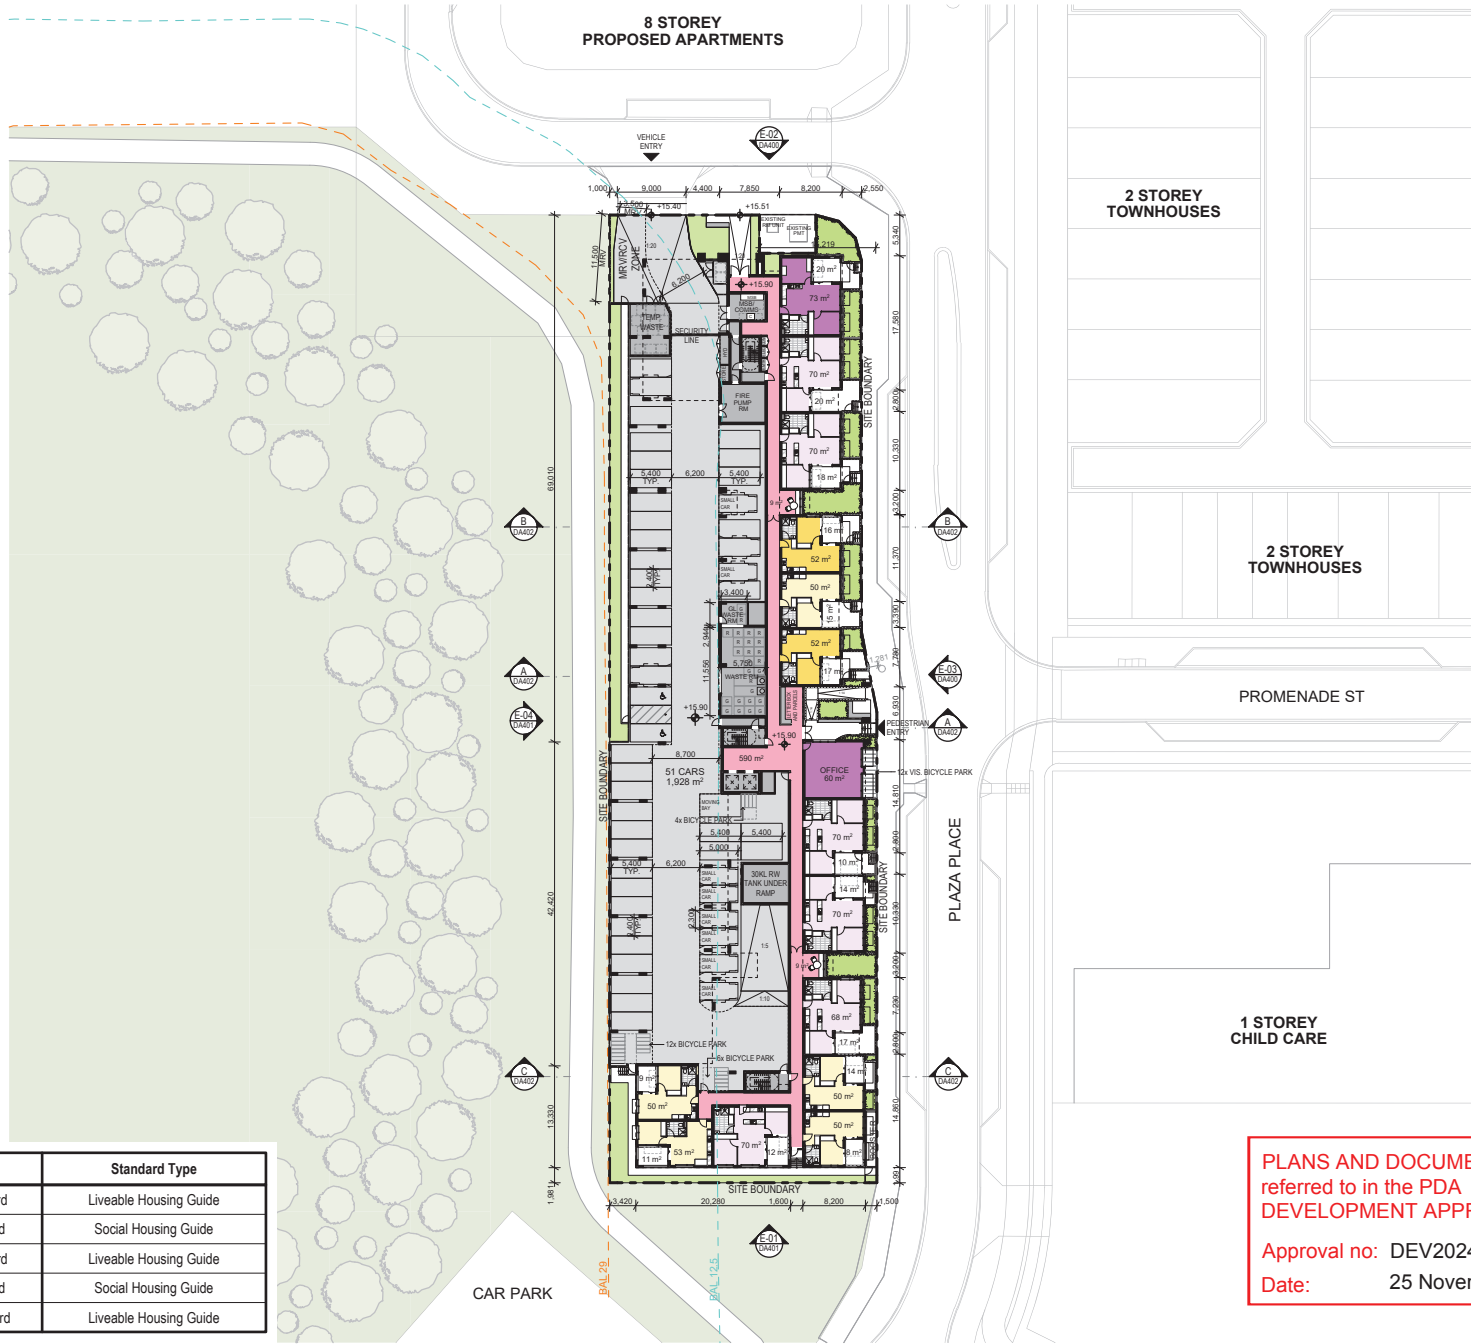

Unit Type	Unit Standard	Standard Type
1 Bed 1 Bath	Silver Standard	Liveable Housing Guide
1 Bed 1 Bath	Gold Standard	Social Housing Guide
2 Bed 1 Bath	Silver Standard	Liveable Housing Guide
2 Bed 1 Bath	Gold Standard	Social Housing Guide
3 Bed 1.5 Bath	Silver Standard	Liveable Housing Guide

**PLANS AND DOCUMENTS**  
referred to in the PDA  
**DEVELOPMENT APPROVAL**

Approval no: DEV2024/1537  
Date: 25 November 2024




DKO Architecture (QLD) Pty Ltd  
Level 3, 232 Adelaide Street  
Brisbane, QLD 4000  
ABN: 61413783636

T +61 7 3726 9588  
info@DKO.com.au  
www.DKO.com.au






© DKO Architecture (QLD) Pty Ltd  
Except as allowed under copyright act, no part of this drawing may be reproduced or otherwise dealt with without written permission of DKO Architecture.

Project Name  
Project Number  
Date  
Scale

CARSELDINE  
COMMUNITY HOUSING  
00013408  
9/10/2024  
1:700, 1:50@A3

 Drawing Name  
Drawing Number  
Revision

Ground Floor Plan  
**DA302**  
**B**

	Unit Type	Unit Standard	Standard Type
	1 Bed 1 Bath	Silver Standard	Liveable Housing Guide
	1 Bed 1 Bath	Gold Standard	Social Housing Guide
	2 Bed 1 Bath	Silver Standard	Liveable Housing Guide
	2 Bed 1 Bath	Gold Standard	Social Housing Guide
	3 Bed 1.5 Bath	Silver Standard	Liveable Housing Guide



**PLANS AND DOCUMENTS**  
referred to in the PDA  
**DEVELOPMENT APPROVAL**

Approval no: DEV2024/1537  
Date: 25 November 2024




DKO Architecture (QLD) Pty Ltd  
Level 3, 232 Adelaide Street  
Brisbane, QLD 4000  
ABN: 61413783636

T +61 7 3726 9588  
info@DKO.com.au  
www.DKO.com.au

© DKO Architecture (QLD) Pty Ltd  
Except as allowed under copyright act, no part of this  
drawing may be reproduced or otherwise dealt with  
without written permission of DKO Architecture.








Project Name  
Project Number  
Date  
Scale

CARSELDINE  
COMMUNITY HOUSING  
00013408  
9/10/2024  
1:700, 1:50@A3

Drawing Name  
Drawing Number  
Revision

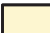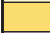
Level 1 Plan  
**DA303**  
**B**

	Unit Type	Unit Standard	Standard Type
	1 Bed 1 Bath	Silver Standard	Liveable Housing Guide
	1 Bed 1 Bath	Gold Standard	Social Housing Guide
	2 Bed 1 Bath	Silver Standard	Liveable Housing Guide
	2 Bed 1 Bath	Gold Standard	Social Housing Guide
	3 Bed 1.5 Bath	Silver Standard	Liveable Housing Guide



PLANS AND DOCUMENTS  
referred to in the PDA  
DEVELOPMENT APPROVAL

Approval no: DEV2024/1537  
Date: 25 November 2024




DKO Architecture (QLD) Pty Ltd  
Level 3, 232 Adelaide Street  
Brisbane, QLD 4000  
ABN: 61413783636

T +61 7 3726 9588  
info@DKO.com.au  
www.DKO.com.au

© DKO Architecture (QLD) Pty Ltd  
Except as allowed under copyright act, no part of this  
drawing may be reproduced or otherwise dealt with  
without written permission of DKO Architecture.



Project Name  
Project Number  
Date  
Scale

CARSELDINE  
COMMUNITY HOUSING  
00013408  
9/10/2024  
1:700, 1:50@A3

Drawing Name  
Drawing Number  
Revision

Level 2 Plan  
**DA304**  
**B**

**Plans**  
Level 3-5 Plan

	Unit Type	Unit Standard	Standard Type
	1 Bed 1 Bath	Silver Standard	Liveable Housing Guide
	1 Bed 1 Bath	Gold Standard	Social Housing Guide
	2 Bed 1 Bath	Silver Standard	Liveable Housing Guide
	2 Bed 1 Bath	Gold Standard	Social Housing Guide
	3 Bed 1.5 Bath	Silver Standard	Liveable Housing Guide



**PLANS AND DOCUMENTS**  
referred to in the PDA  
**DEVELOPMENT APPROVAL**



Approval no: DEV2024/1537  
Date: 25 November 2024



DKO Architecture (QLD) Pty Ltd  
Level 3, 232 Adelaide Street  
Brisbane, QLD 4000  
ABN: 61413783636

T +61 7 3726 9588  
info@DKO.com.au  
www.DKO.com.au

© DKO Architecture (QLD) Pty Ltd  
Except as allowed under copyright act, no part of this  
drawing may be reproduced or otherwise dealt with  
without written permission of DKO Architecture.








Project Name  
Project Number  
Date  
Scale

CARSELDINE  
COMMUNITY HOUSING  
00013408  
9/10/2024  
1:700, 1:50@A3

Drawing Name  
Drawing Number  
Revision  
Level 3-5 Plan  
**DA305**  
**B**

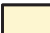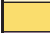Plans  
Level 6 Plan

	Unit Type	Unit Standard	Standard Type
	1 Bed 1 Bath	Silver Standard	Liveable Housing Guide
	1 Bed 1 Bath	Gold Standard	Social Housing Guide
	2 Bed 1 Bath	Silver Standard	Liveable Housing Guide
	2 Bed 1 Bath	Gold Standard	Social Housing Guide
	3 Bed 1.5 Bath	Silver Standard	Liveable Housing Guide



PLANS AND DOCUMENTS  
referred to in the PDA  
DEVELOPMENT APPROVAL



Approval no: DEV2024/1537  
Date: 25 November 2024



DKO Architecture (QLD) Pty Ltd  
Level 3, 232 Adelaide Street  
Brisbane, QLD 4000  
ABN: 61413783636

T +61 7 3726 9588  
info@DKO.com.au  
www.DKO.com.au

© DKO Architecture (QLD) Pty Ltd  
Except as allowed under copyright act, no part of this  
drawing may be reproduced or otherwise dealt with  
without written permission of DKO Architecture.




Project Name  
Project Number  
Date  
Scale

CARSELDINE  
COMMUNITY HOUSING  
00013408  
9/10/2024  
1:700, 1:50@A3

Drawing Name  
Drawing Number  
Revision

Level 6 Plan  
**DA306**  
**B**

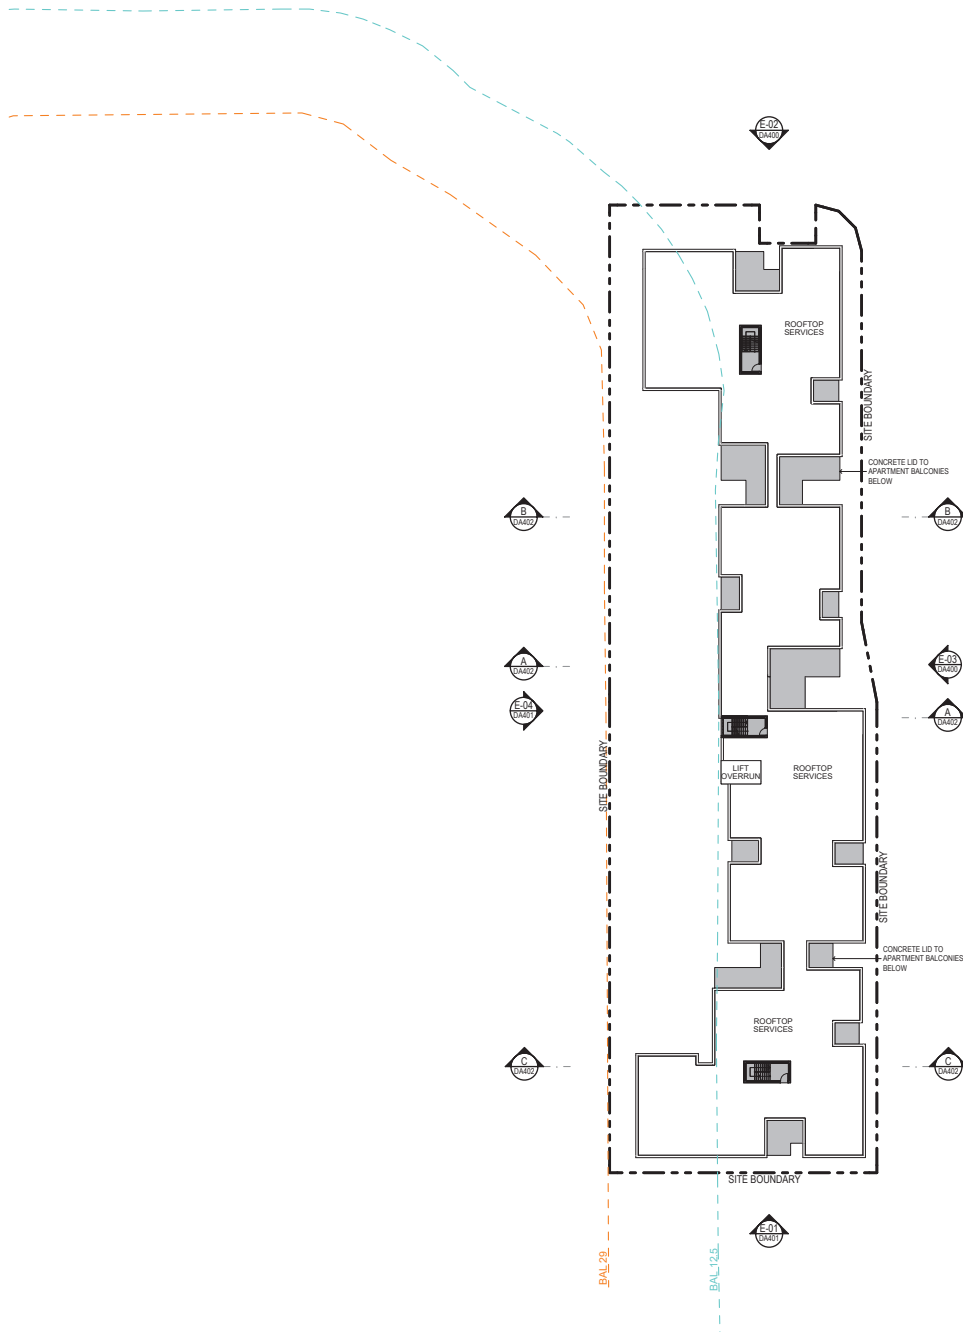


PLANS AND DOCUMENTS  
referred to in the PDA  
DEVELOPMENT APPROVAL

Approval no: DEV2024/1537  
Date: 25 November 2024





# Elevations & Sections

## N & E Elevations

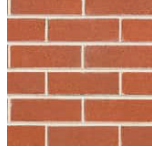


EF-01  
LIGHT BRICK ~80%

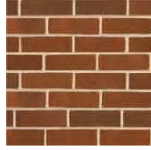


EF-01  
DARK BRICK ~20%



EF-03  
CONCRETE FINISH  
1

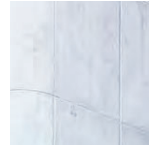

EF-04  
CONCRETE FINISH  
2

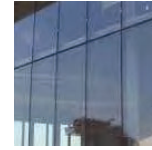

EF-05  
GLAZING



EF-06 DARK  
CLADDING



EF-07 DARK  
POWDERCOAT  
FINISH



EF-08 GREY  
POWDERCOAT  
FINISH



EF-09 LIGHT  
POWDERCOAT  
FINISH



PLANS AND DOCUMENTS  
referred to in the PDA  
DEVELOPMENT APPROVAL

Approval no: DEV2024/1537  
Date: 25 November 2024



01 Elevation North  
1:400



02 Elevation East  
1:400



DKO Architecture (QLD) Pty Ltd  
Level 3, 232 Adelaide Street  
Brisbane, QLD 4000  
ABN: 61413783636

T +61 7 3726 9588  
info@DKO.com.au  
www.DKO.com.au

© DKO Architecture (QLD) Pty Ltd  
Except as allowed under copyright act, no part of this  
drawing may be reproduced or otherwise dealt with  
without written permission of DKO Architecture.

Project Name  
Project Number  
Date  
Scale


CARSELDINE  
COMMUNITY HOUSING  
00013408  
9/10/2024  
1:400@A3

Drawing Name  
Drawing Number  
Revision

N & E Elevations  
**DA400**  
**B**




**Elevations & Sections**  
S & W Elevations

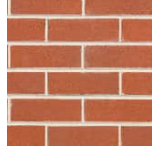


EF-01 LIGHT BRICK ~80%




EF-01 DARK BRICK ~20%

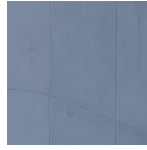

EF-03 CONCRETE FINISH 1

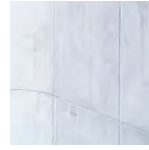

EF-04 CONCRETE FINISH 2

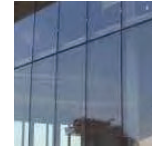

EF-05 GLAZING



EF-06 DARK CLADDING



EF-07 DARK POWDERCOAT FINISH



EF-08 GREY POWDERCOAT FINISH



EF-09 LIGHT POWDERCOAT FINISH



01 Elevation South  
1:400

**PLANS AND DOCUMENTS**  
referred to in the PDA  
**DEVELOPMENT APPROVAL**

Approval no: DEV2024/1537  
Date: 25 November 2024




02 Elevation West  
1:400



DKO Architecture (QLD) Pty Ltd  
Level 3, 232 Adelaide Street  
Brisbane, QLD 4000  
ABN: 61413783636

T +61 7 3726 9588  
info@DKO.com.au  
www.DKO.com.au

© DKO Architecture (QLD) Pty Ltd  
Except as allowed under copyright act, no part of this  
drawing may be reproduced or otherwise dealt with  
without written permission of DKO Architecture.


Project Name  
Project Number  
Date  
Scale

CARSELDINE  
COMMUNITY HOUSING  
00013408  
9/10/2024  
1:400@A3

Drawing Name  
Drawing Number  
Revision

S & W Elevations  
**DA401**  
**B**

**Elevations & Sections**  
Section

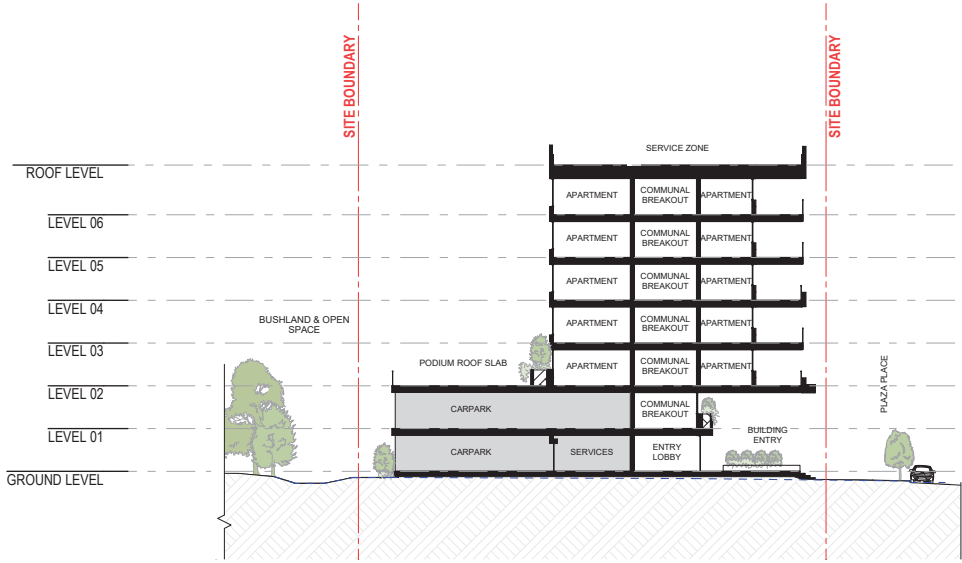

03 A Building Section  
1:400

PLANS AND DOCUMENTS  
referred to in the PDA  
DEVELOPMENT APPROVAL

Approval no: DEV2024/1537  
Date: 25 November 2024




01 B Building Section  
1:400



02 C Building Section  
1:400



DKO Architecture (QLD) Pty Ltd  
Level 3, 232 Adelaide Street  
Brisbane, QLD 4000  
ABN: 61413783636

T +61 7 3726 9588  
info@DKO.com.au  
www.DKO.com.au

© DKO Architecture (QLD) Pty Ltd  
Except as allowed under copyright act, no part of this  
drawing may be reproduced or otherwise dealt with  
without written permission of DKO Architecture.

Project Name  
Project Number  
Date  
Scale

CARSELDINE  
COMMUNITY HOUSING  
00013408  
9/10/2024  
1:400, 1:1500@A3

Drawing Name  
Drawing Number  
Revision

Section  
DA402  
B

**Additional Information**  
GFA Diagrams

DISCLAIMER: GFA Area calculations per BBC definition

PLANS AND DOCUMENTS  
referred to in the PDA  
DEVELOPMENT APPROVAL


Approval no: DEV2024/1537

Date: 25 November 2024




**Ground Level**

GFA: 1,239m<sup>2</sup>

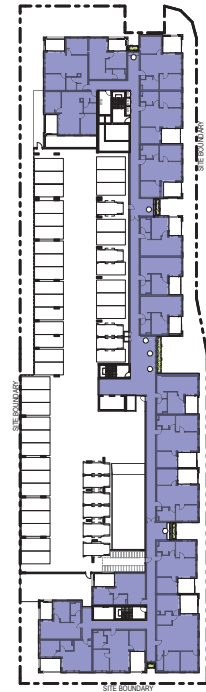

**Level 01**

GFA: 1,494m<sup>2</sup>

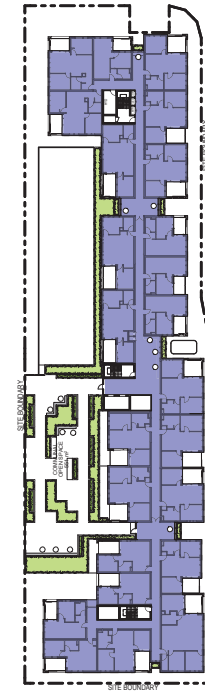

**Level 02**

GFA: 1,939m<sup>2</sup>




**Level 03-05**

GFA: 1,939m<sup>2</sup>



**Level 06**

GFA: 1,939m<sup>2</sup>

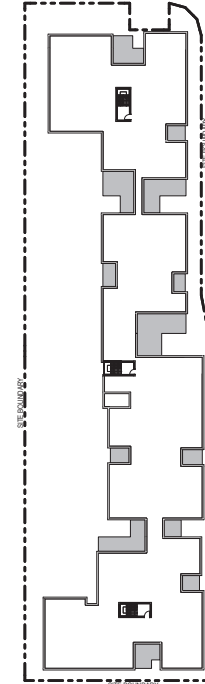

**Roof**

GFA: 0m<sup>2</sup>



DKO Architecture (QLD) Pty Ltd  
Level 3, 232 Adelaide Street  
Brisbane, QLD 4000  
ABN: 61413783636

T +61 7 3726 9588  
info@DKO.com.au  
www.DKO.com.au

© DKO Architecture (QLD) Pty Ltd  
Except as allowed under copyright act, no part of this  
drawing may be reproduced or otherwise dealt with  
without written permission of DKO Architecture.

Project Name  
Project Number  
Date  
Scale

CARSELINDIE  
COMMUNITY HOUSING  
00013408  
9/10/2024  
1:1000@A3

Drawing Name  
Drawing Number  
Revision

GFA Diagrams  
**DA601**  
**B**