




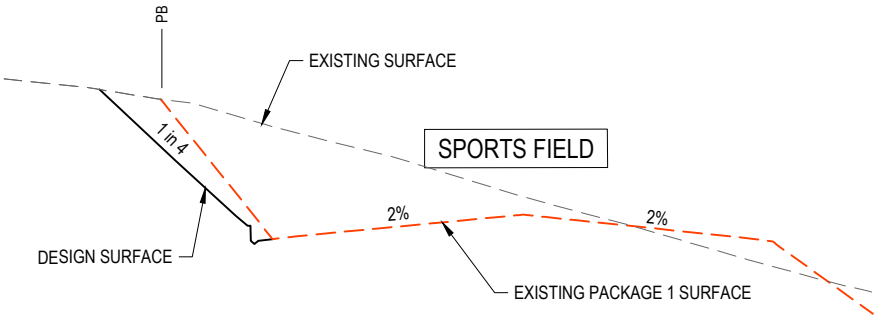


SECTION E
SCALE (HOR): 1:500
SCALE (VERT): 1:100

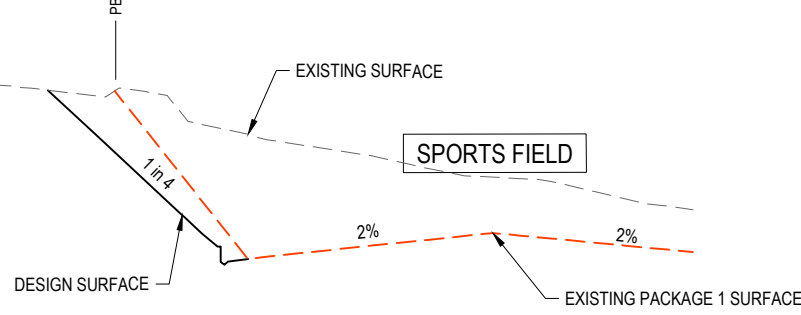


SECTION F
SCALE (HOR): 1:500
SCALE (VERT): 1:100

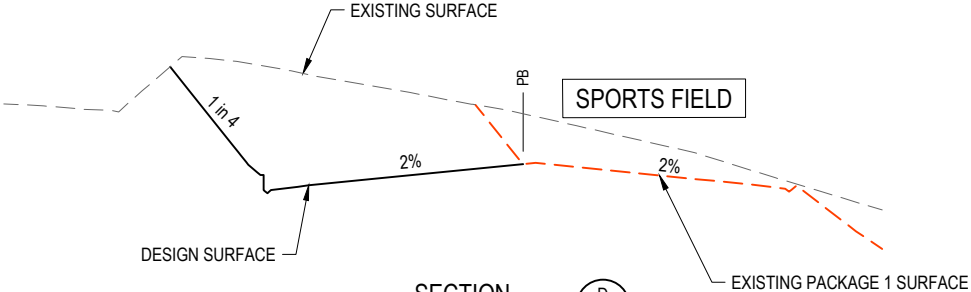


SECTION D
SCALE (HOR): 1:500
SCALE (VERT): 1:100

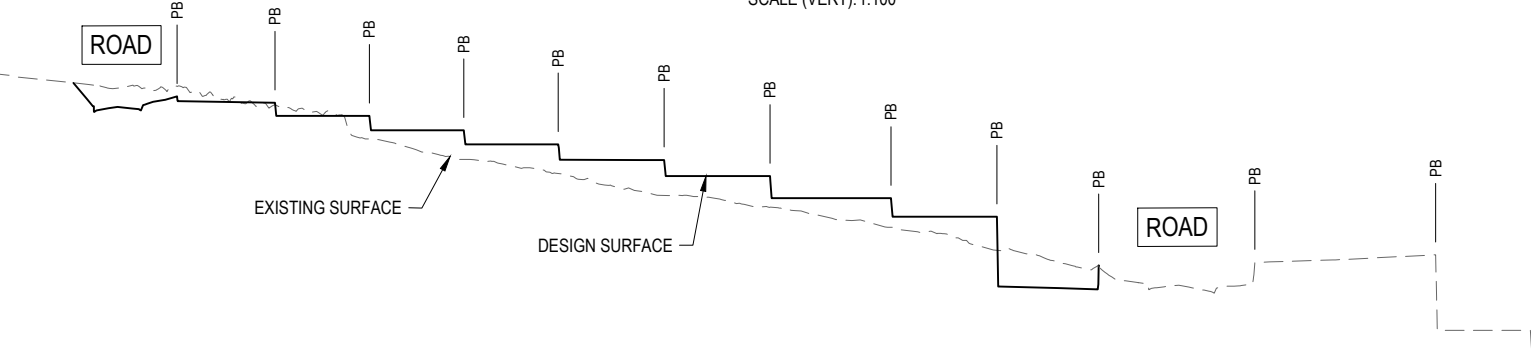

SECTION C
SCALE (HOR): 1:500
SCALE (VERT): 1:100

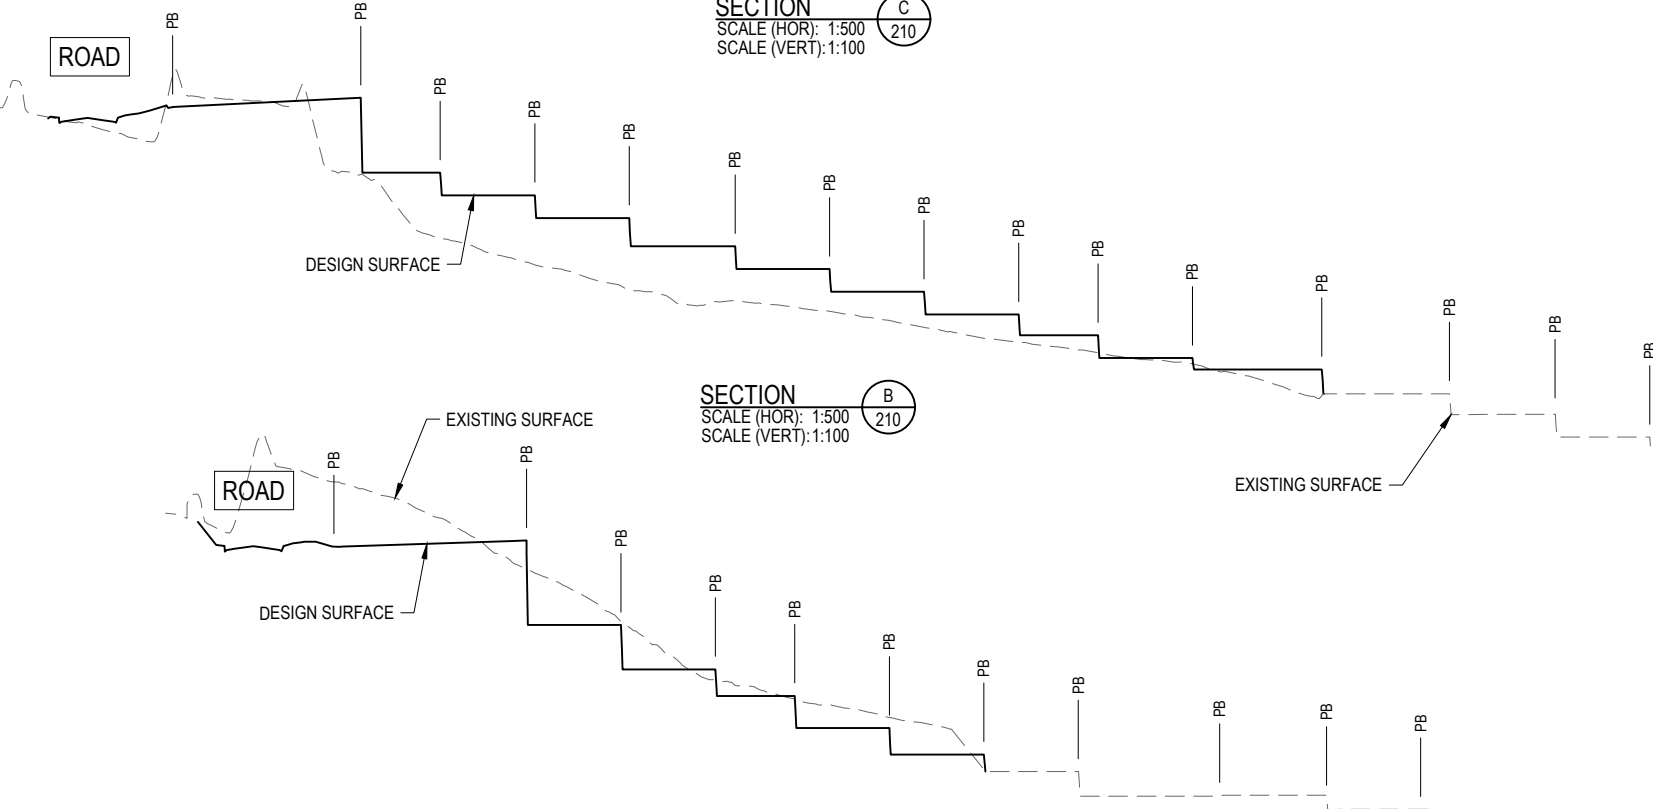

SECTION B
SCALE (HOR): 1:500
SCALE (VERT): 1:100

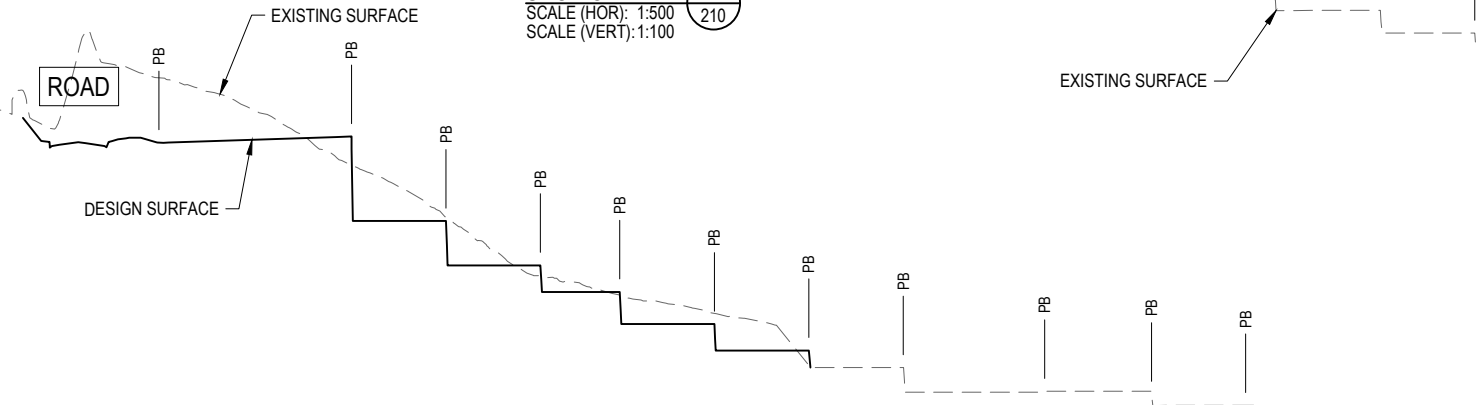

SECTION A
SCALE (HOR): 1:500
SCALE (VERT): 1:100

NOTE:
WALLS BETWEEN FUTURE PADS TO BE INSTALLED AT LATER DATE.
REFER TO TEMPORARY DETAIL ON DRAWING 24-000317_BE02-200.

PLANS AND DOCUMENTS
referred to in the PDA
DEVELOPMENT APPROVAL

Approval no: DEV2024/1554
Date: 20 December 2024



INITIAL	DES	DRN	CHK	APP	DATE	AMENDMENT DETAILS
1	HS	RT	OH	OH	23.07.24	ISSUED FOR APPROVAL
2	DD	LH	OH	OH	13.11.24	GRADES ADDED TO SECTION D, E & F

STATUS	
FOR APPROVAL	
APPROVED	
BY: Oliver Hartigan	NO: 27508
SIGN:	DATE: 13.11.24

SCALE	
1:250	5 0 5 10 A1
1:500	A3
HORIZONTAL	
1:50	1 0.5 0 1 2 A1
1:100	A3
VERTICAL	



CLIENT
VILLA GREEN PTY LTD

PROJECT
COVELLA EASTERN PRECINCT

DRAWING TITLE		
PACKAGE 2 BULK EARTHWORKS CROSS SECTIONS		
PROJECT No.	DRAWING No.	REVISION
24-000317_BE02	211	2