


Appendix A

Architectural Plans

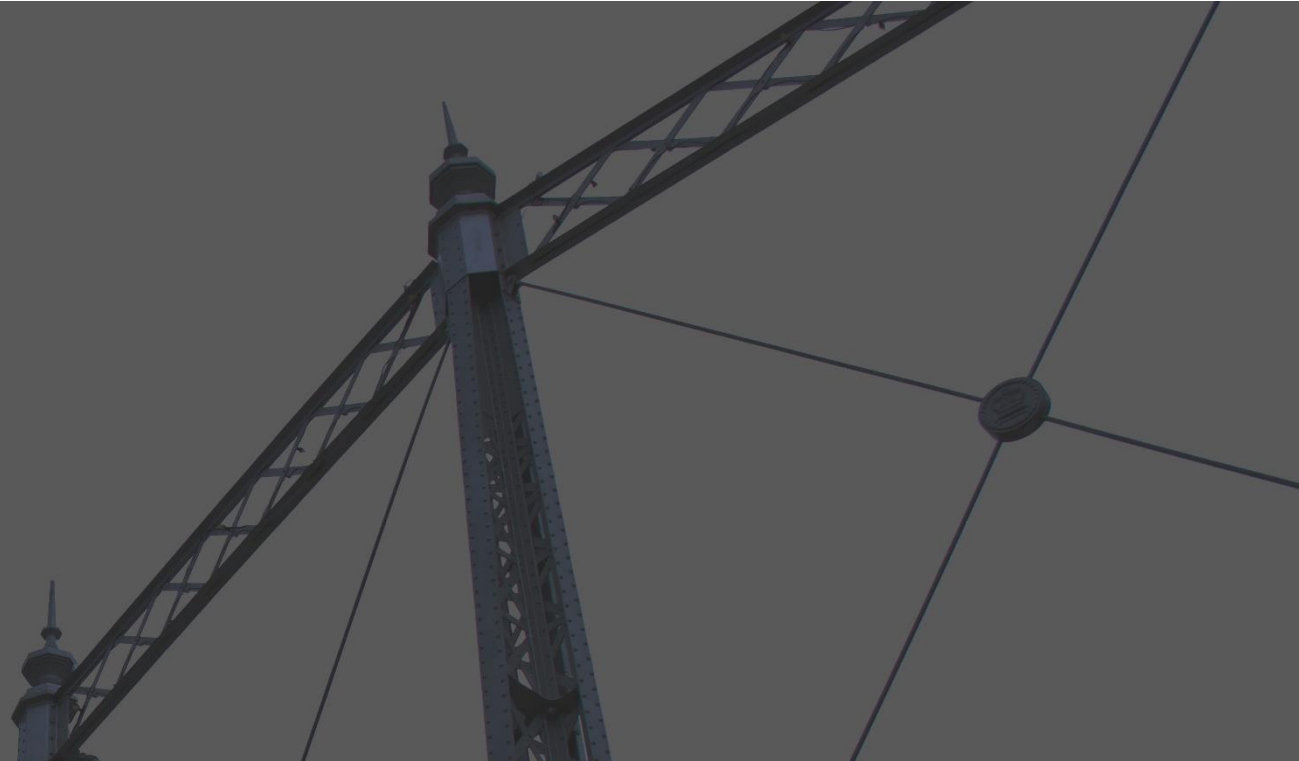


PLANS AND DOCUMENTS
referred to in the PDA
DEVELOPMENT APPROVAL

Approval no: DEV2023/1404

Date: 21 February 2025



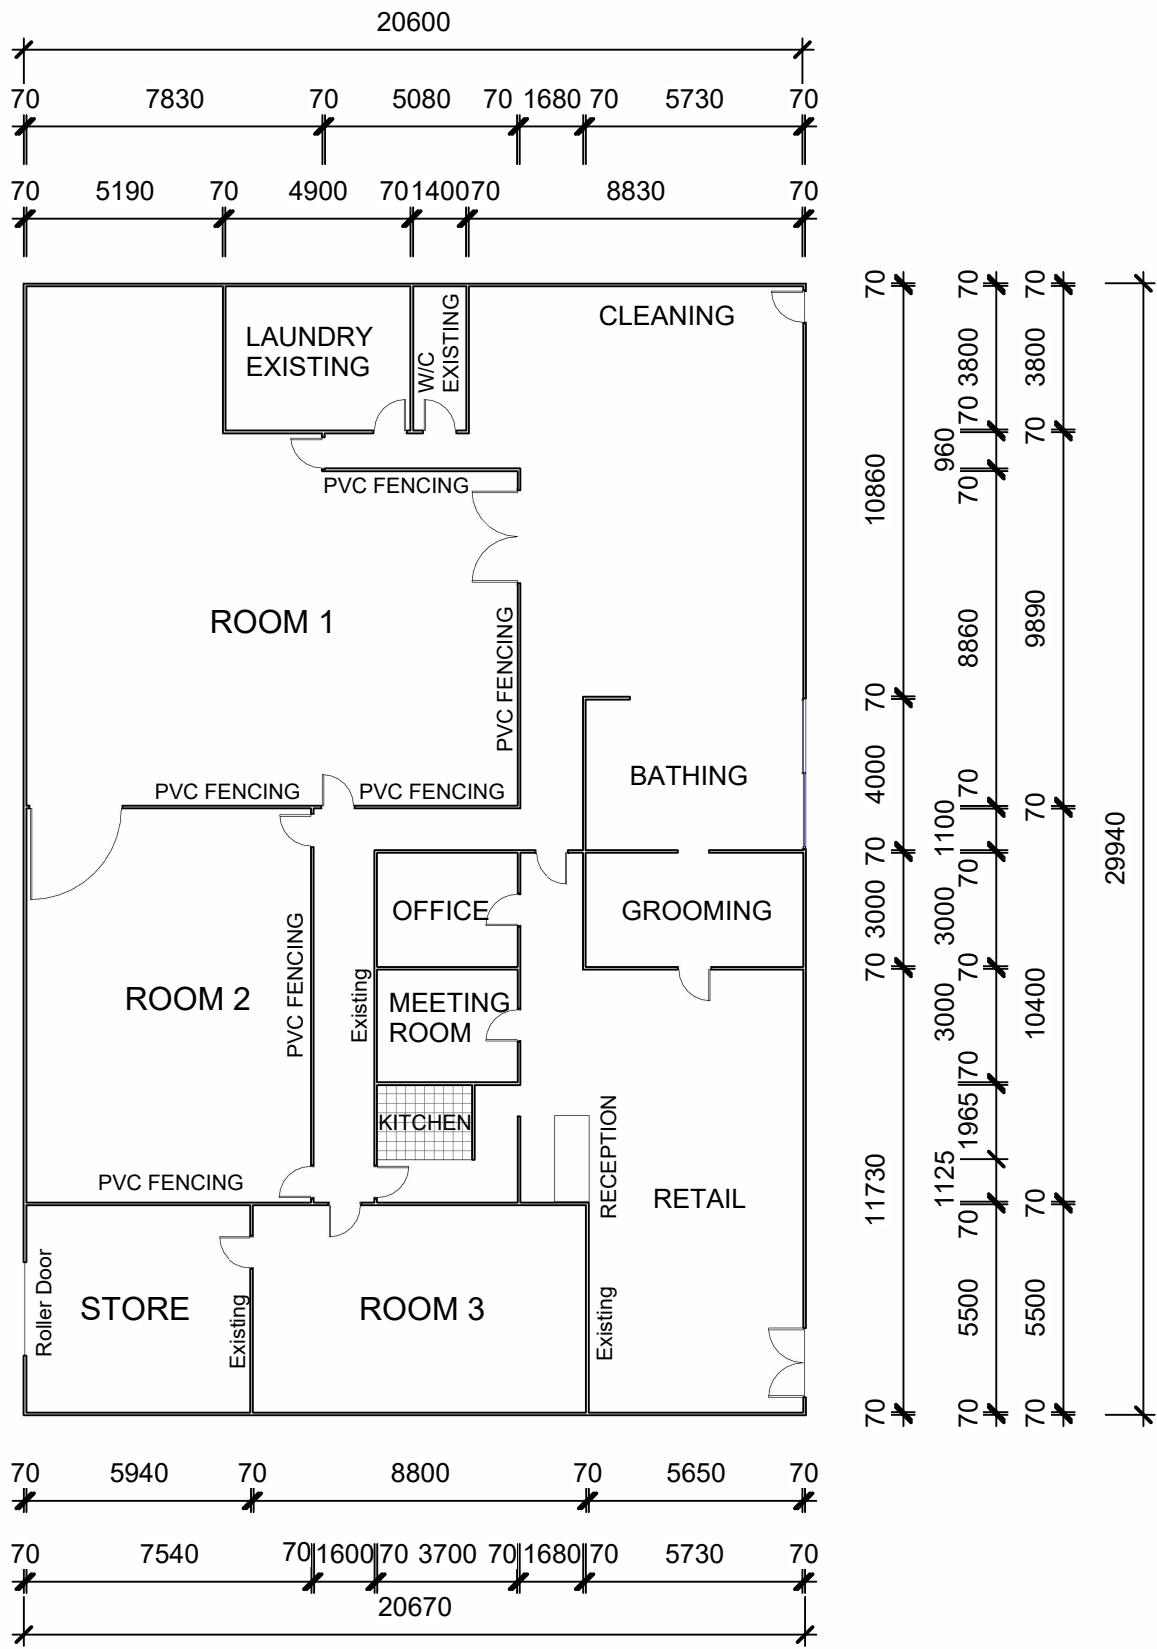

1

Floor Level

1 : 200

Drawn By: Shem James