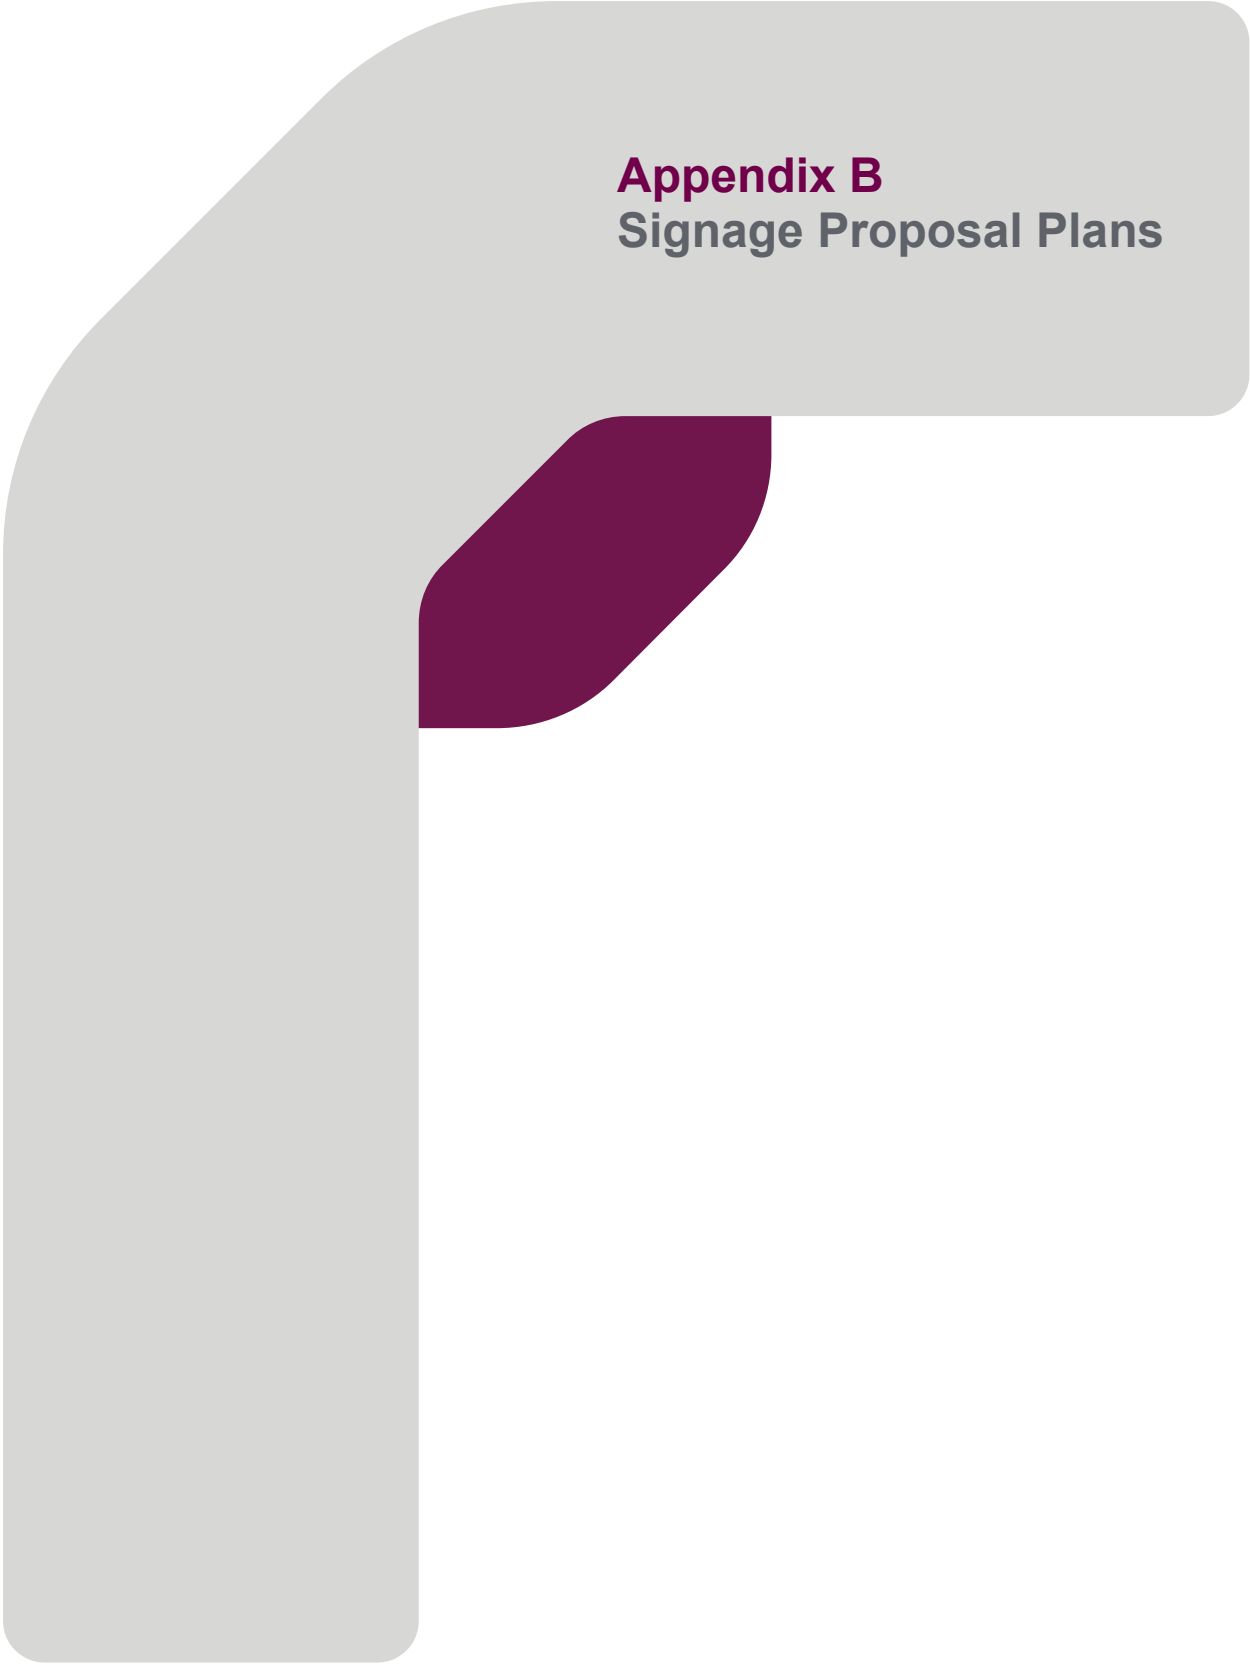


The graphic features a large, light gray L-shaped background element. A smaller, dark purple L-shaped element is nested within the corner of the gray shape. The text is positioned in the upper right portion of the gray area.

Appendix B

Signage Proposal Plans

COVELLA

Stage 12 Billboard - Council Documentation



WE BRING
PLACE BRANDS
TO LIFE

Stage 12 Billboard

Signage Location Plan


BB - Billboard Sign



Stage 12 Billboard


Signage Location Plan

● BB - Billboard Sign

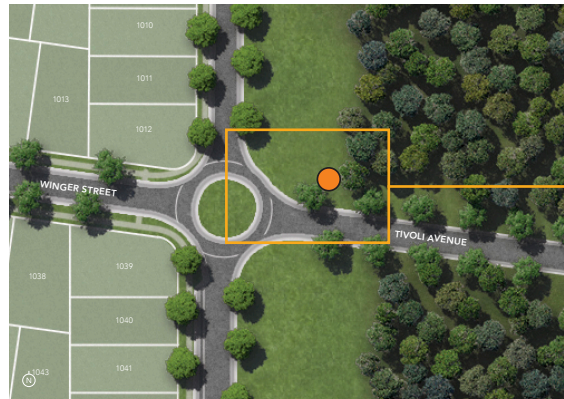

Note: Exact location to be confirmed on-site with signage contractor prior to installation.

Signage contractor to organise all necessary service checks prior to any earthworks being undertaken.

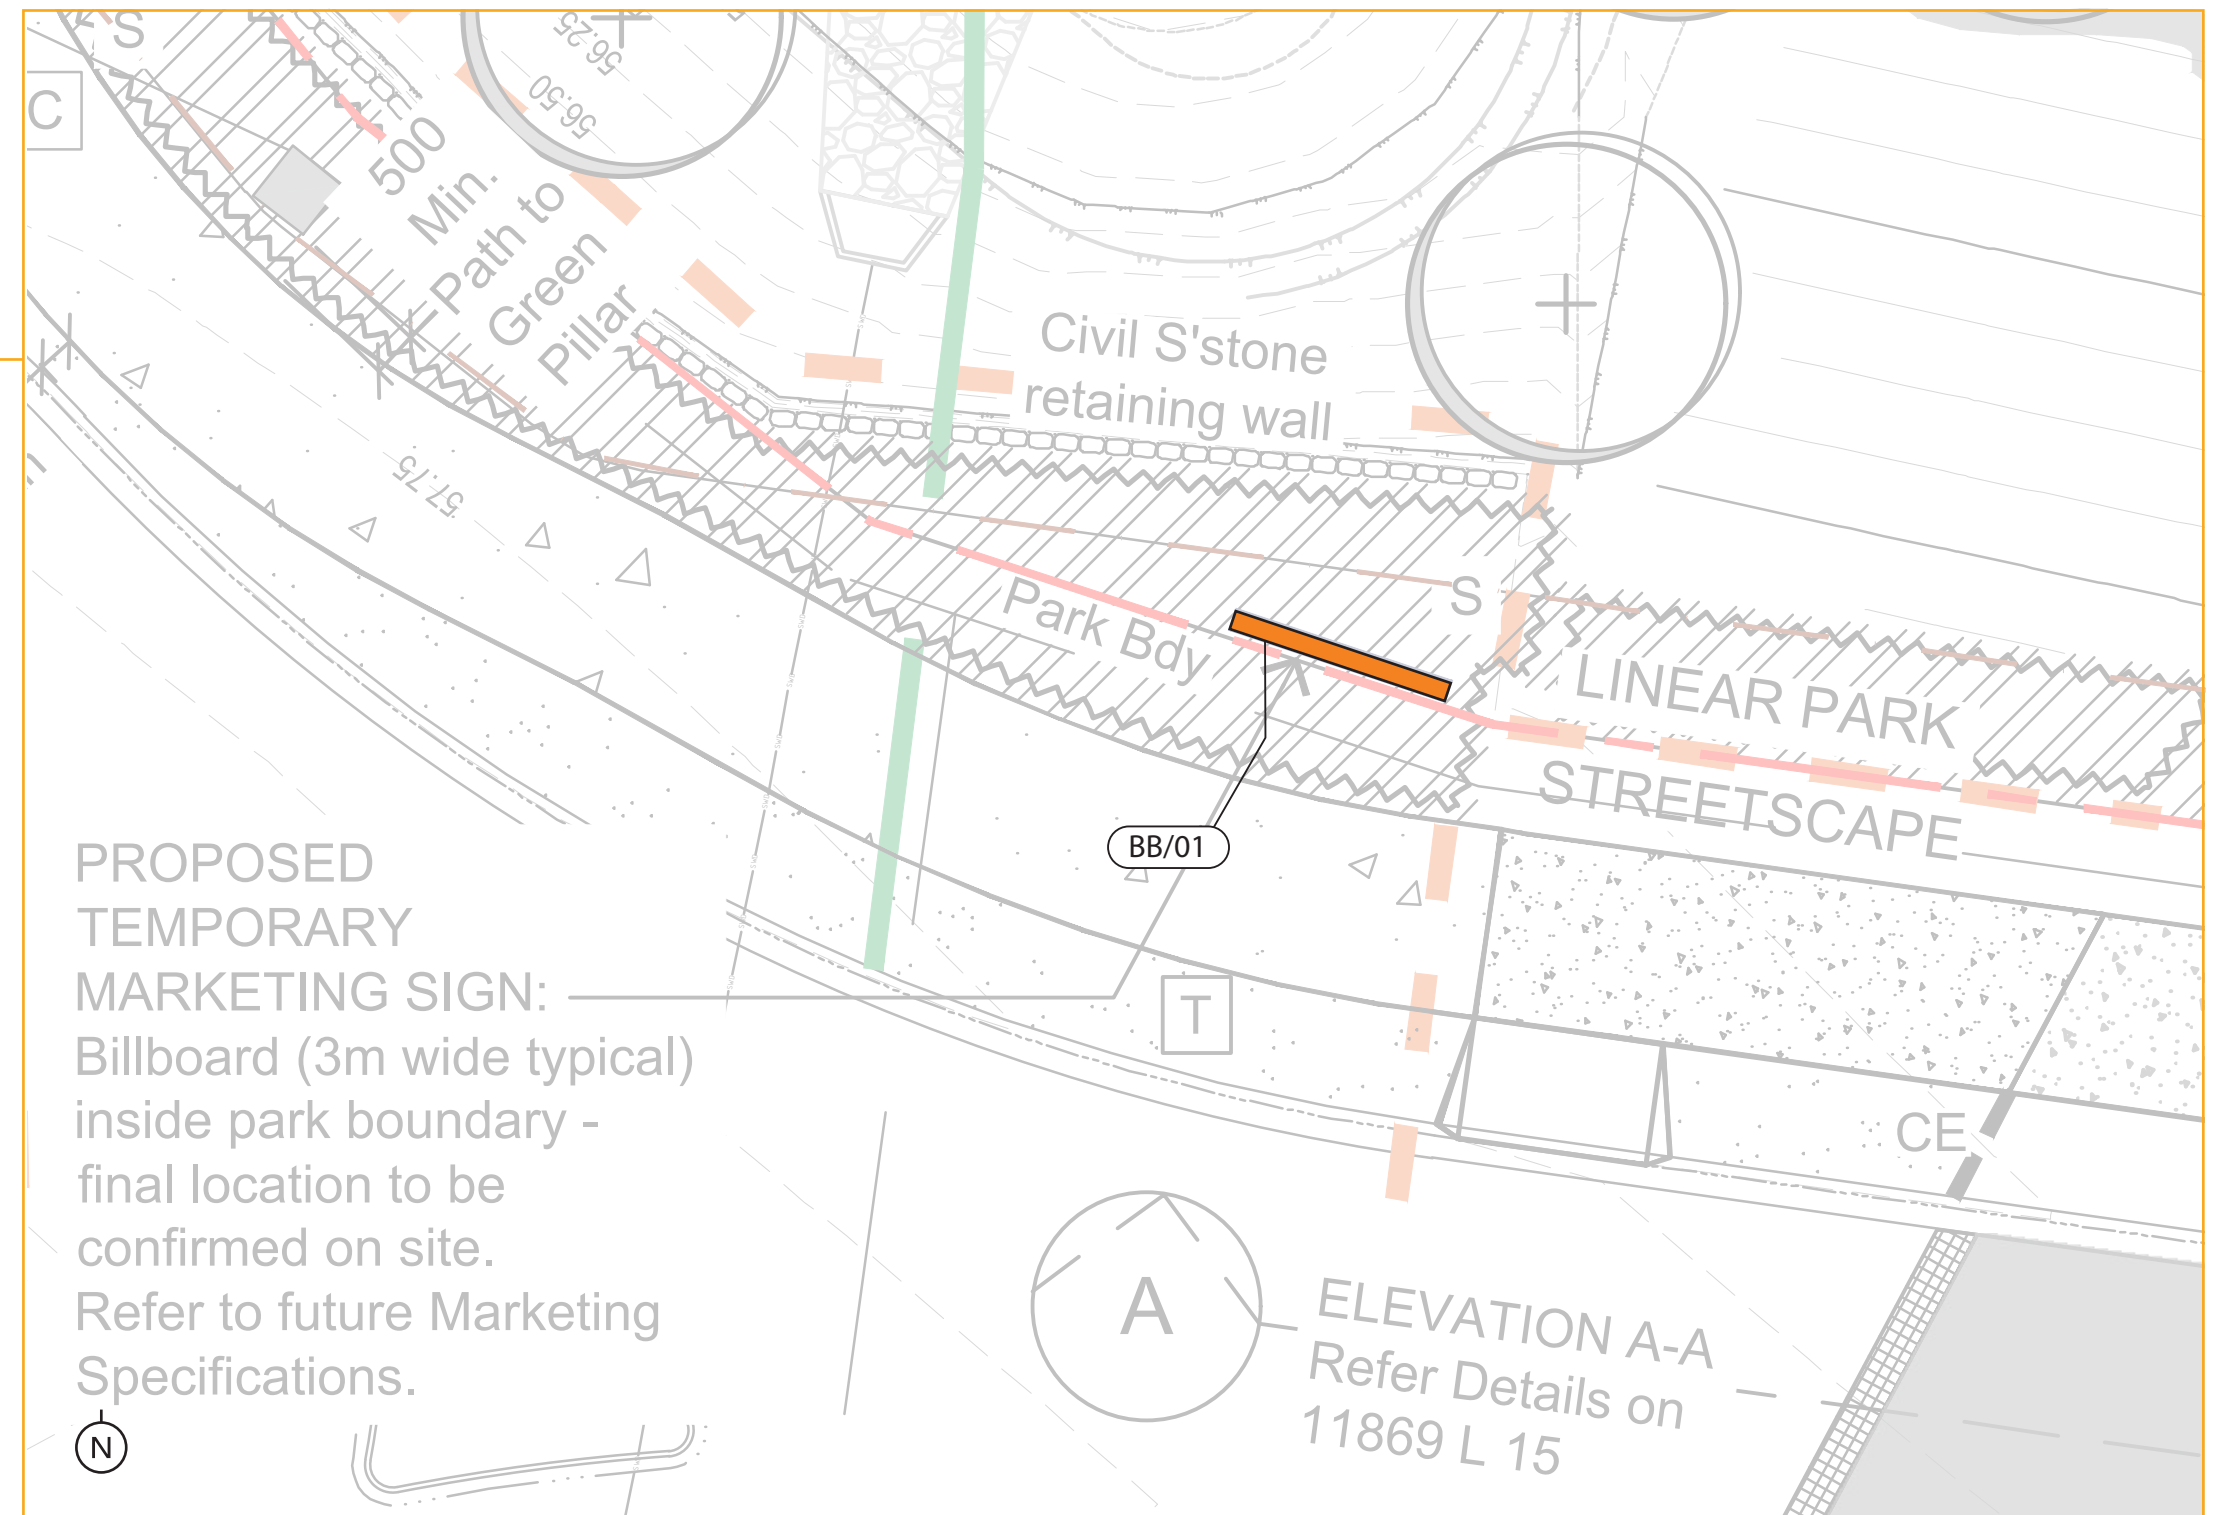



Stage 12 Billboard

Billboard Sign

Size - 2340 x 3550 mm

BB/01



PLANS AND DOCUMENTS
referred to in the PDA
DEVELOPMENT APPROVAL

Approval no: DEV2025/1589

Date: 3 March 2025




Queensland
Government

Stage 12 Billboard

Billboard Sign

Construction Specifications

BB/01

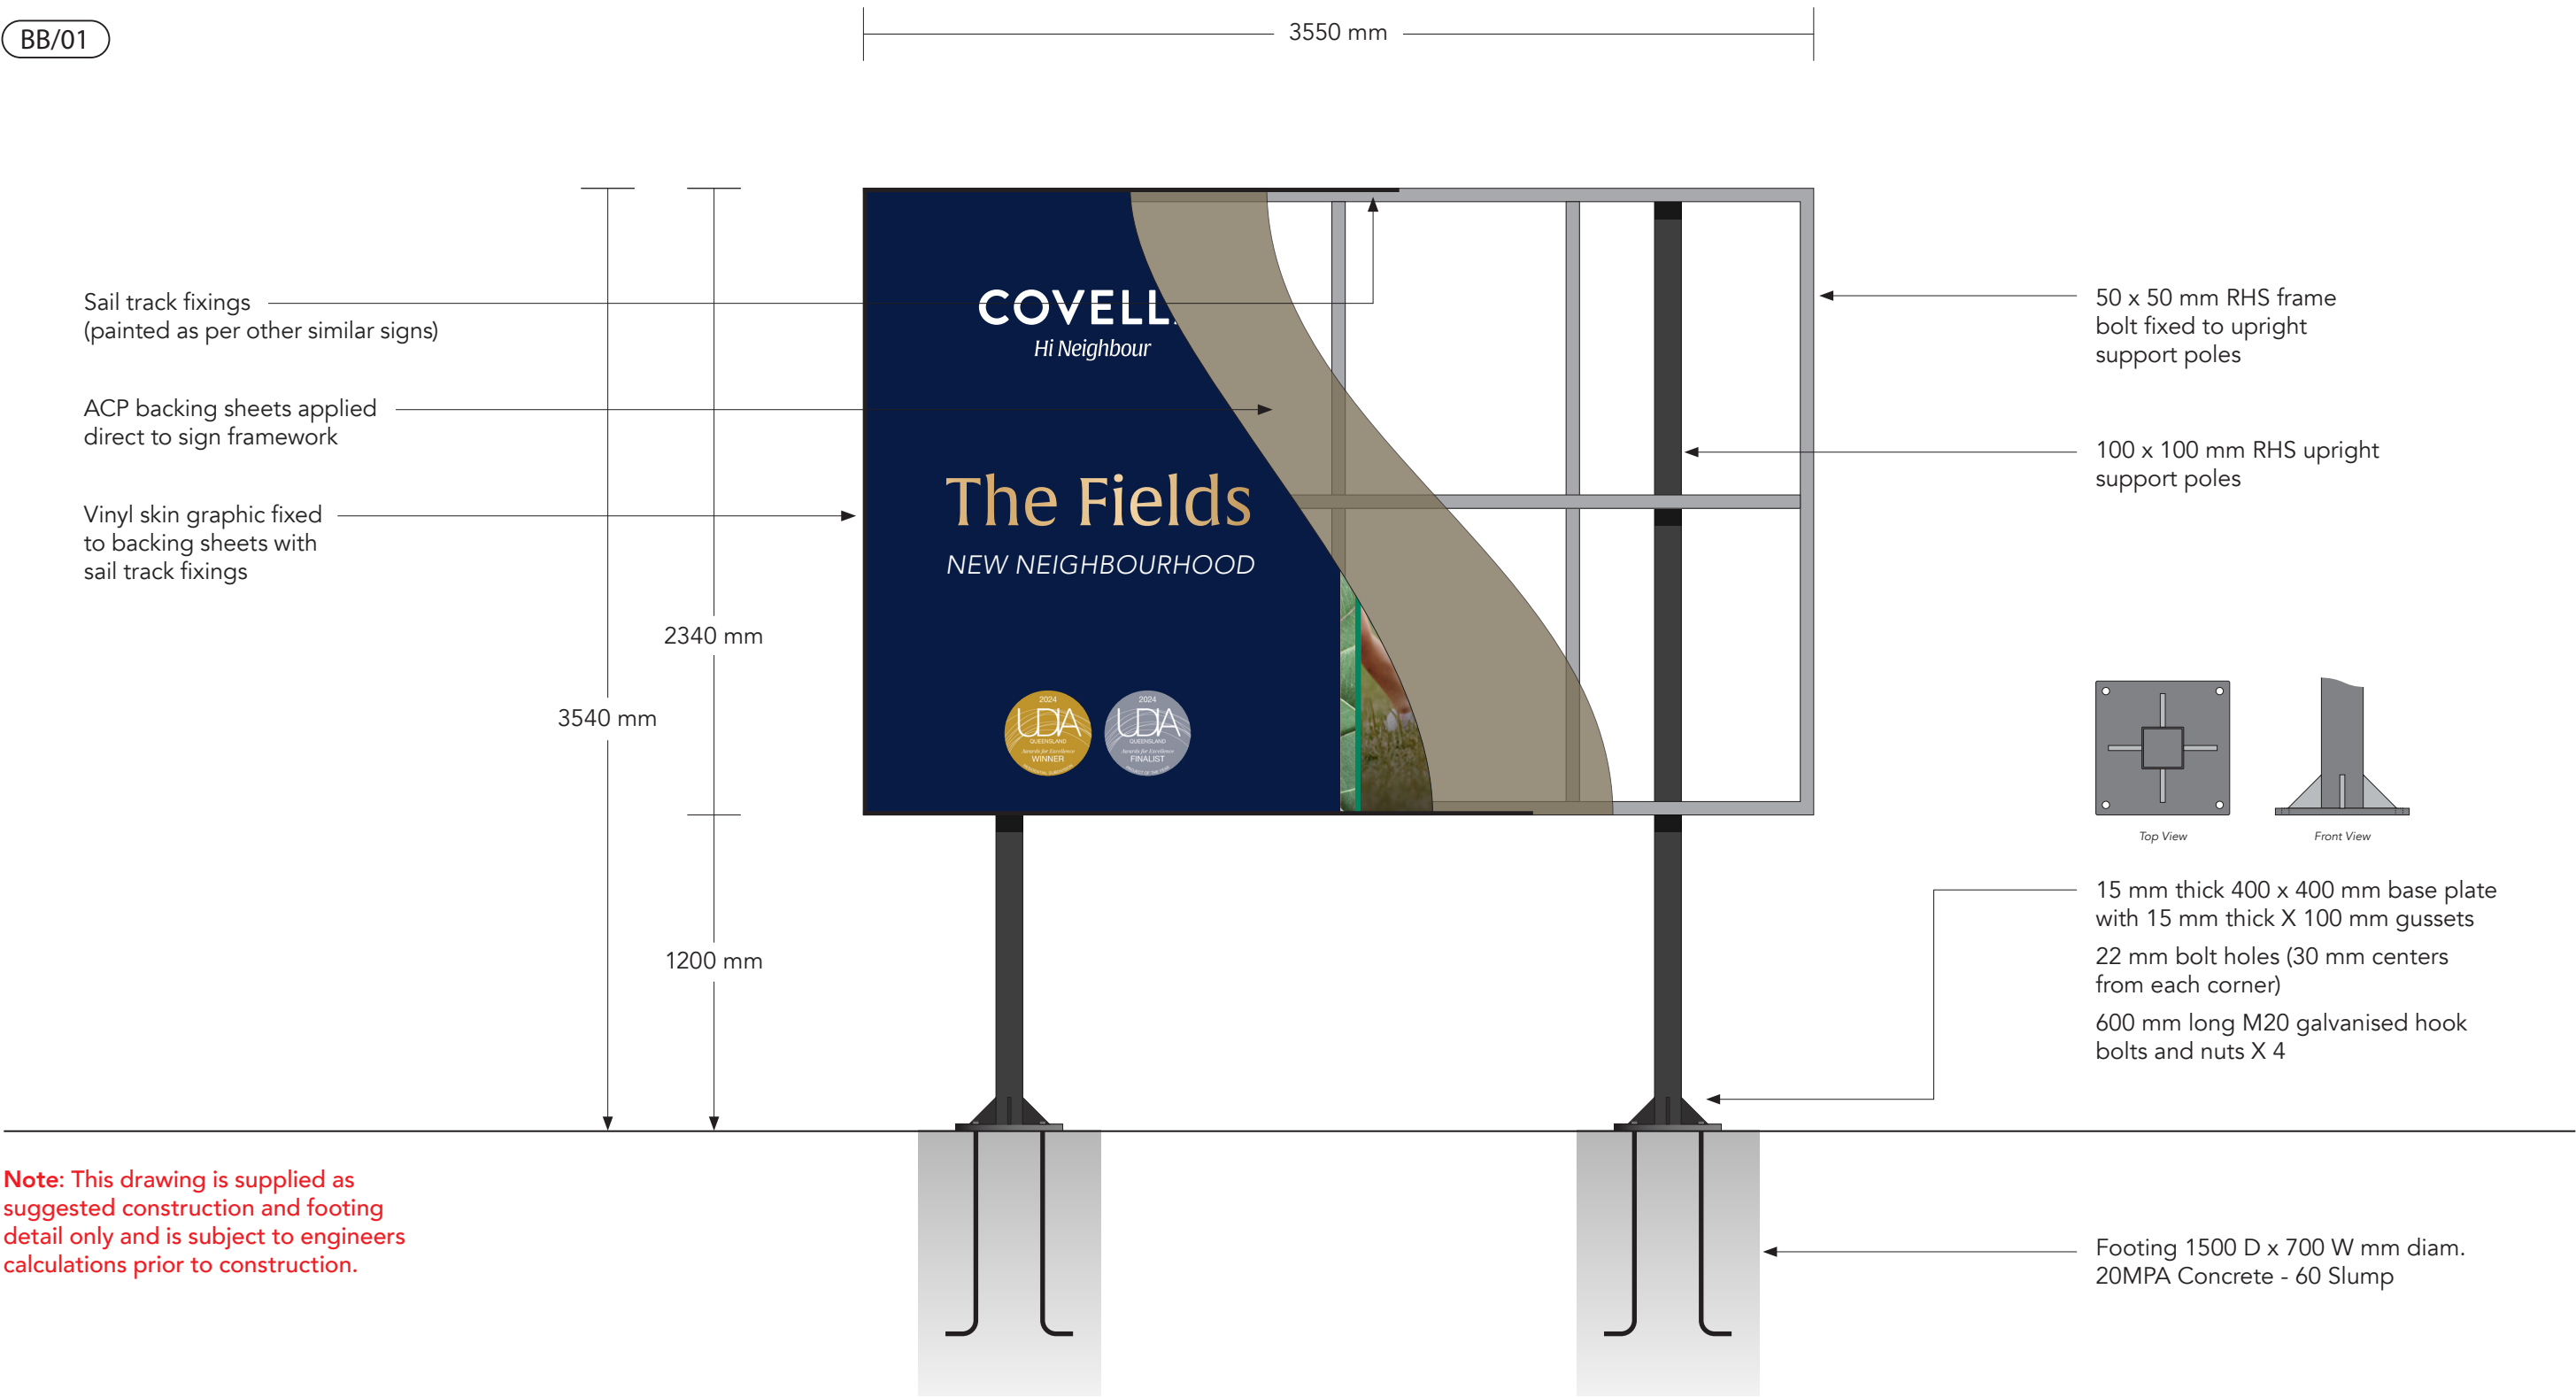

Note: This drawing is supplied as suggested construction and footing detail only and is subject to engineers calculations prior to construction.