




DISSOLVE
COMMUNITY TITLE
AT 62 & 66
PRINCESS ST,
KANGAROO
POINT

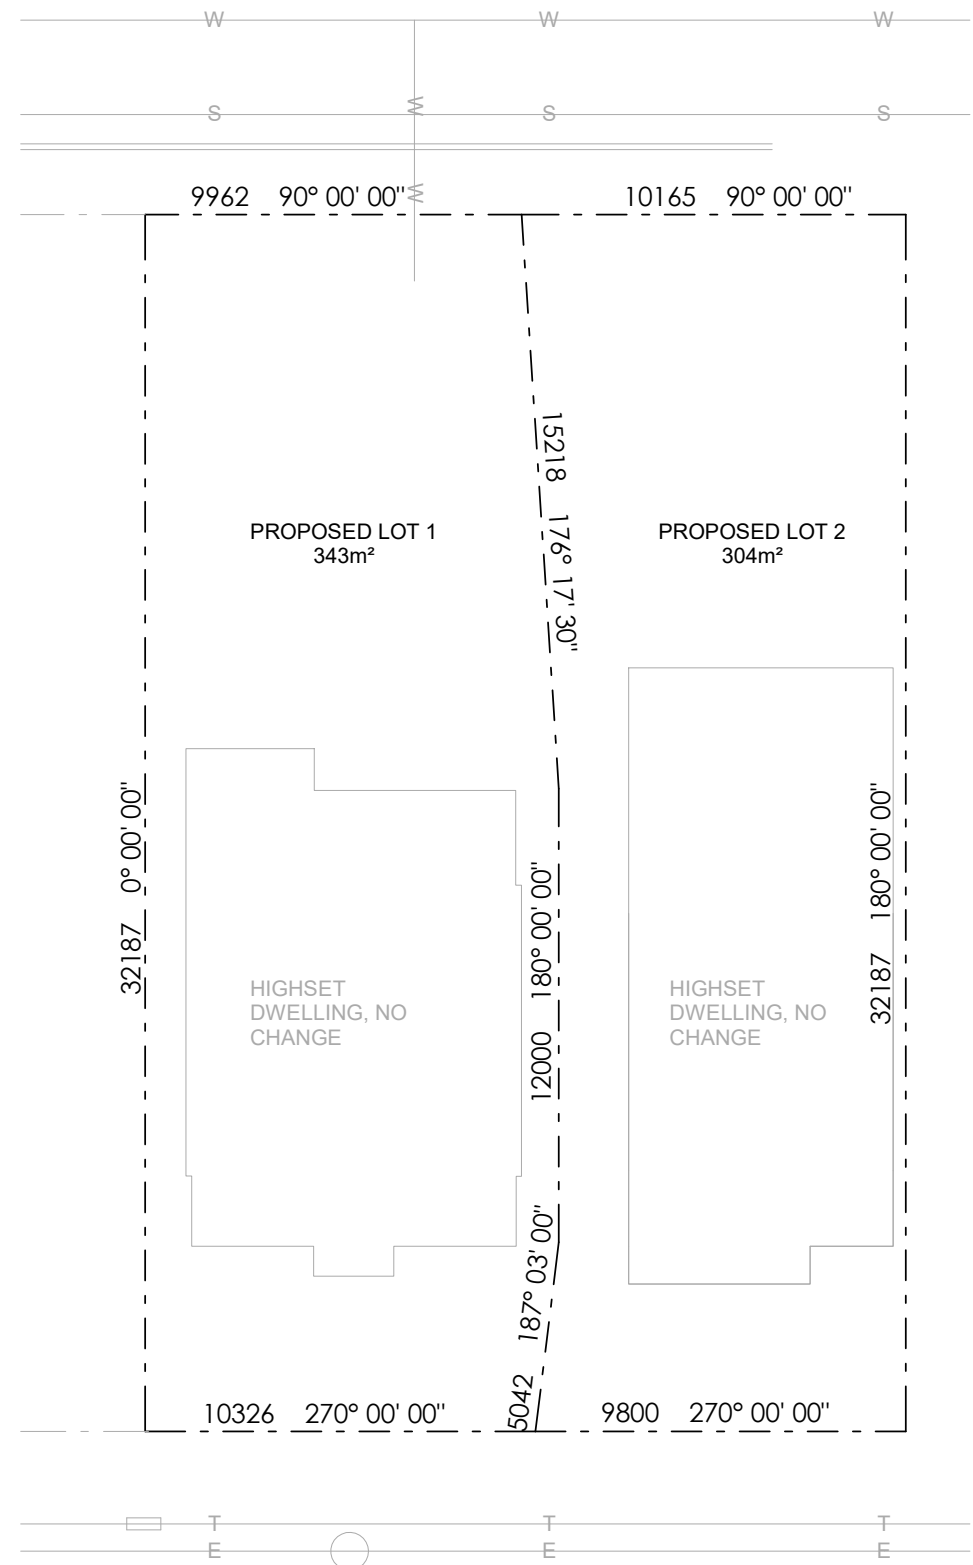

1

LOT PLAN EXISTING

1 : 200 @A3

PLANS AND DOCUMENTS
referred to in the PDA
DEVELOPMENT APPROVAL

Approval no: DEV2024/1568

Date: 07 March 2025



2

LOT PLAN PROPOSED

1 : 200 @A3

CLIENT NAME:


ALVIN & EMY BRENNER

PROJECT ADDRESS:

62 PRINCESS ST, KANGAROO POINT, QLD, 4169.

SHEET NAME:

BOUNDARY REALIGNMENT

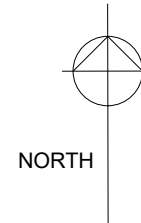

EVOKE
ARCHITECTS

www.evokearchitects.com
QLD REG# 4782

ALL CONSTRUCTION TO BE IN ACCORDANCE WITH THE NCC & RELEVANT AUSTRALIAN STANDARDS. FULL STRUCTURAL CERTIFICATION IS REQUIRED. DO NOT SCALE FROM DRAWINGS. CONFIRM ALL DIMENSIONS ON SITE PRIOR TO COMMENCING ANY FABRICATION, SETOUT OR WORK. ANY COSTS ARISING FROM INCORRECT DIMENSIONING IS THE RESPONSIBILITY OF THE CONTRACTOR IF EVOKE ARCHITECTS IS NOT CONTACTED PRIOR TO CONSTRUCTION. VERIFY LOCATION OF EXISTING SERVICES BEFORE COMMENCEMENT OF WORK.

DATE	DESCRIPTION	REV
14.10.2024	BOUNDARY REALIGNMENT	A
PRO 823	SHEET NUMBER A - 100	REV A

COPYRIGHT EVOKE ARCHITECTS ALL RIGHTS RESERVED. THIS WORK CANNOT BE REPRODUCED OR COPIED IN ANY FORM OR BY ANY MEANS IN PART OR WHOLE WITHOUT WRITTEN PERMISSION OF EVOKE ARCHITECTS.

© EVOKE ARCHITECTS 2024 - | ALVIN: 0421 244 897 DARCY: 0421 159 555 | E: EVOKEARCH@GMAIL.COM |